



DATE: 7-9-43  
 DRAWN BY: J.E.S.  
 CHECKED BY: J.E.S.  
 PROJECT: 108  
 SHEET NO. 108

DATE: 7-9-43  
 DRAWN BY: J.E.S.  
 CHECKED BY: J.E.S.  
 PROJECT: 108  
 SHEET NO. 108

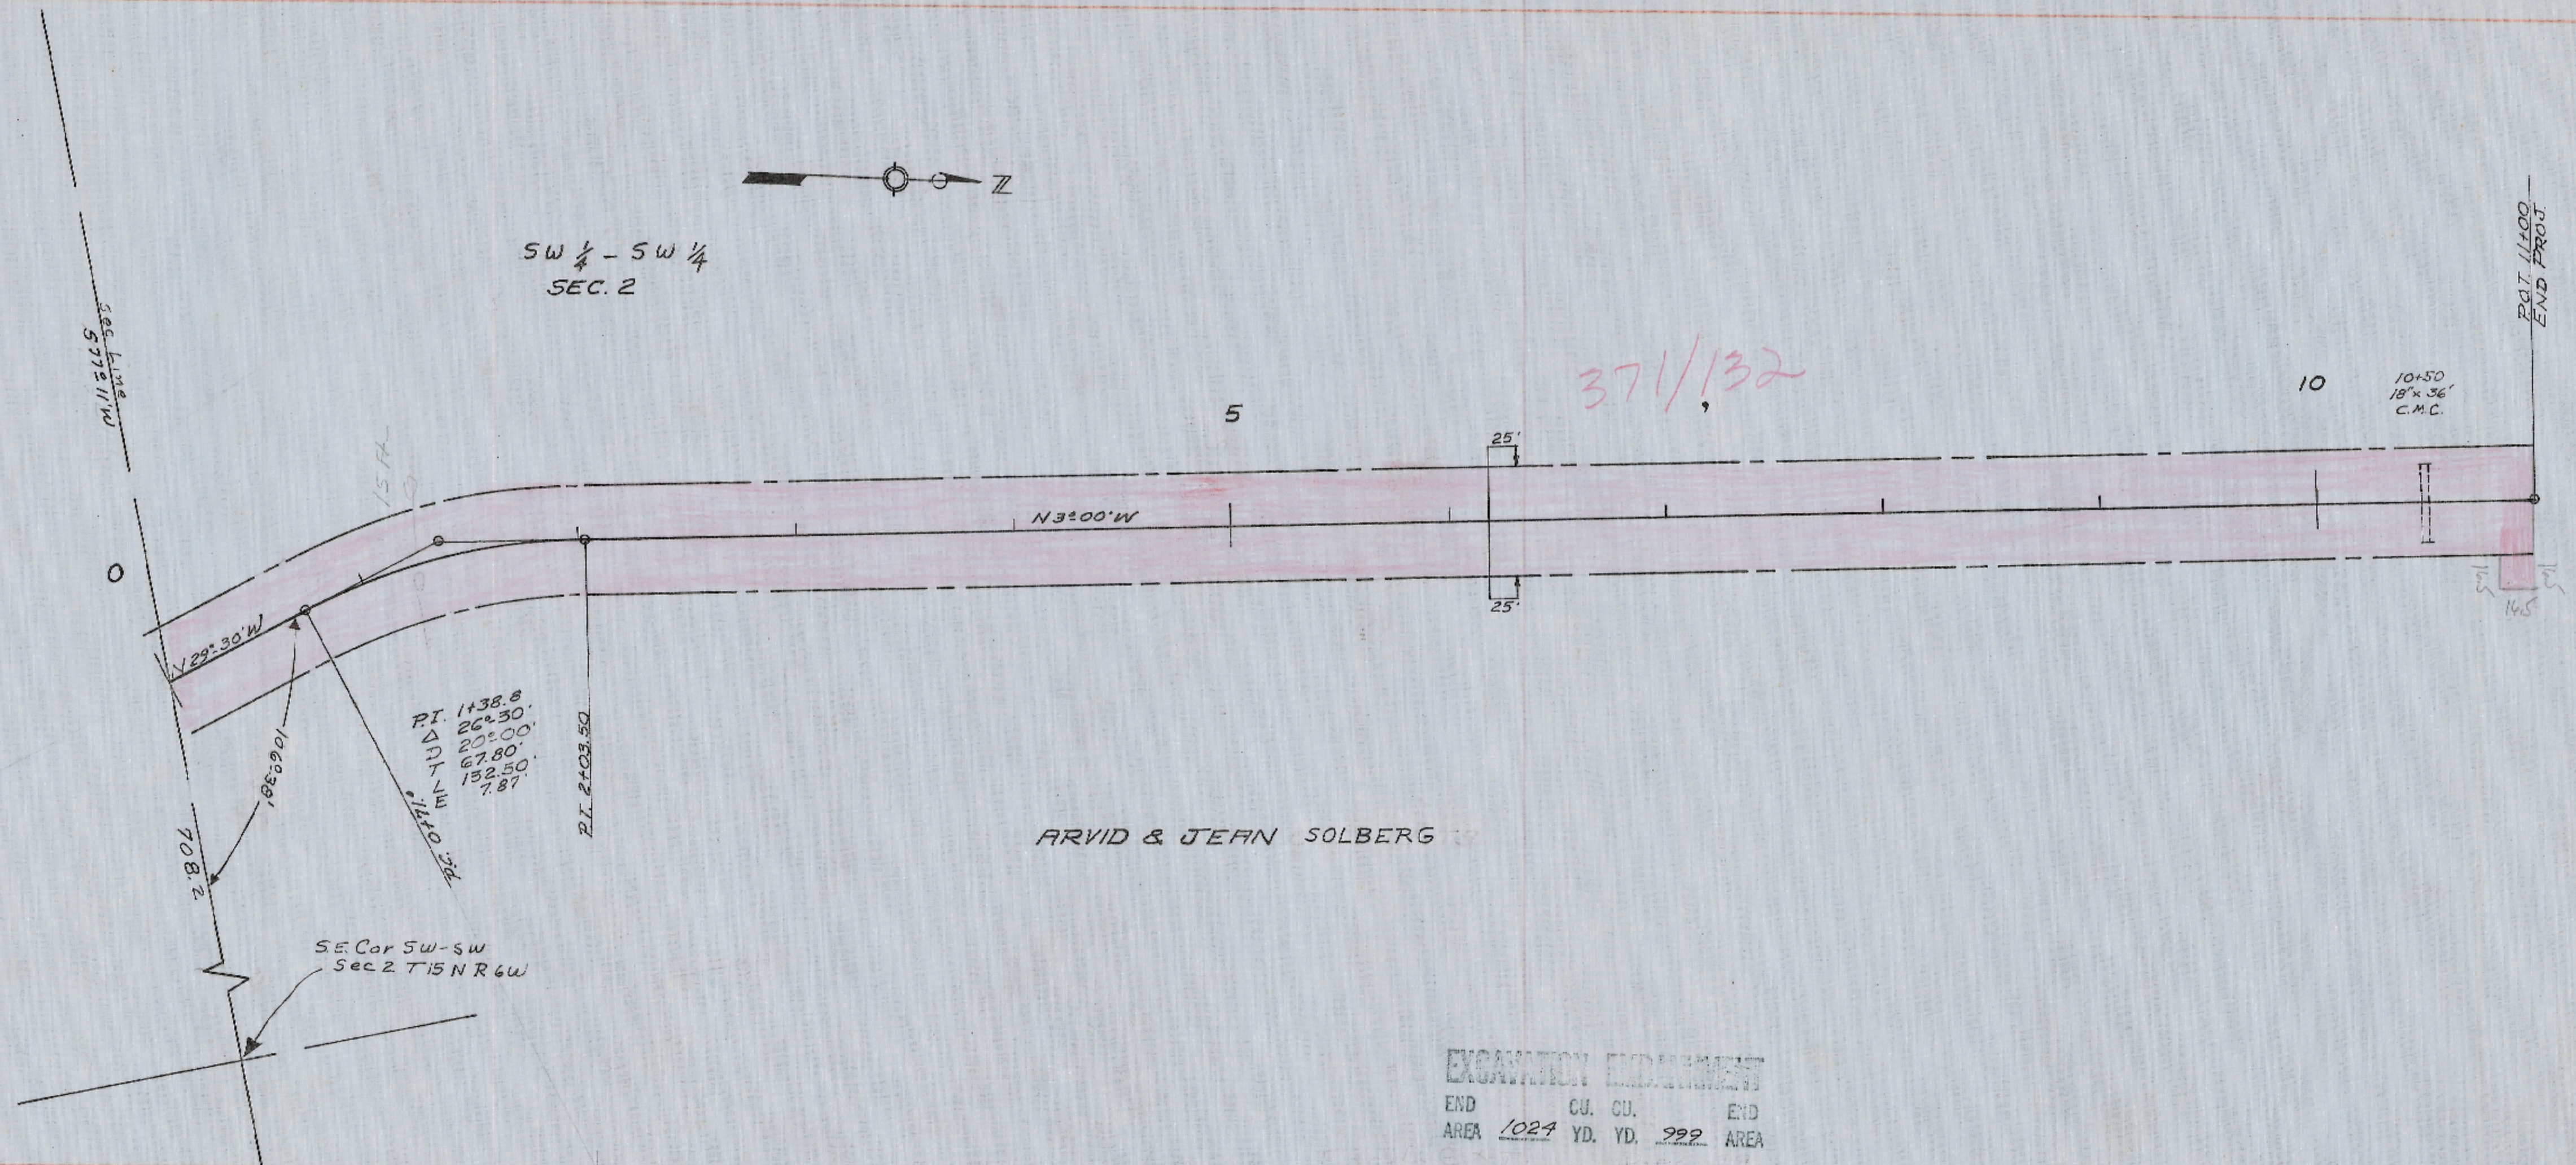

LOCATION PLAN  
 SCALE 1" = 50'

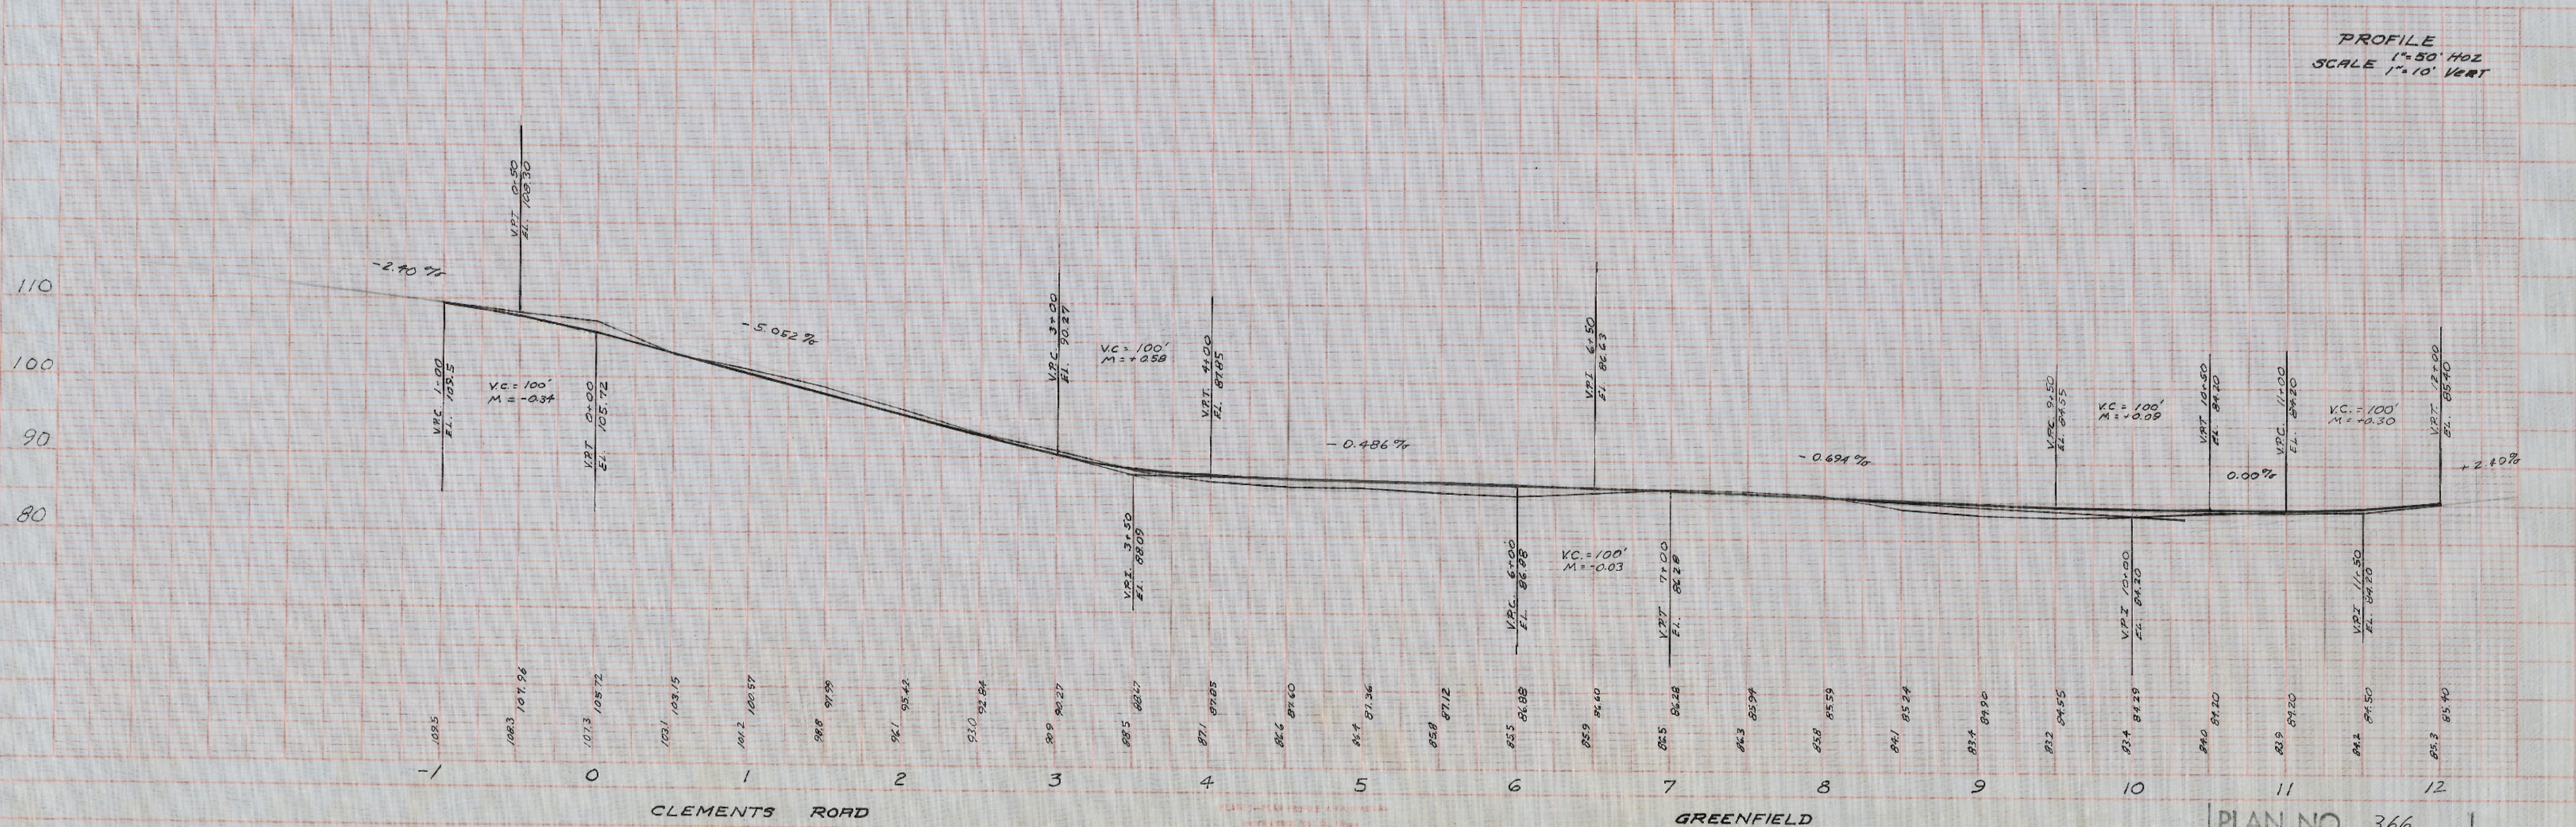

PROFILE  
 1" = 50' HORIZ  
 SCALE 1" = 10' VERT