



DATE: 2/25/57  
 DRAWN BY: H.A. REB  
 CHECKED BY: H.A. REB  
 PROJECT: BRIEDEL-WEUNSCH ROAD RELOCATION  
 SHEET NO: 108

DATE: 2/25/57  
 DRAWN BY: H.A. REB  
 CHECKED BY: H.A. REB  
 PROJECT: BRIEDEL-WEUNSCH ROAD RELOCATION  
 SHEET NO: 108

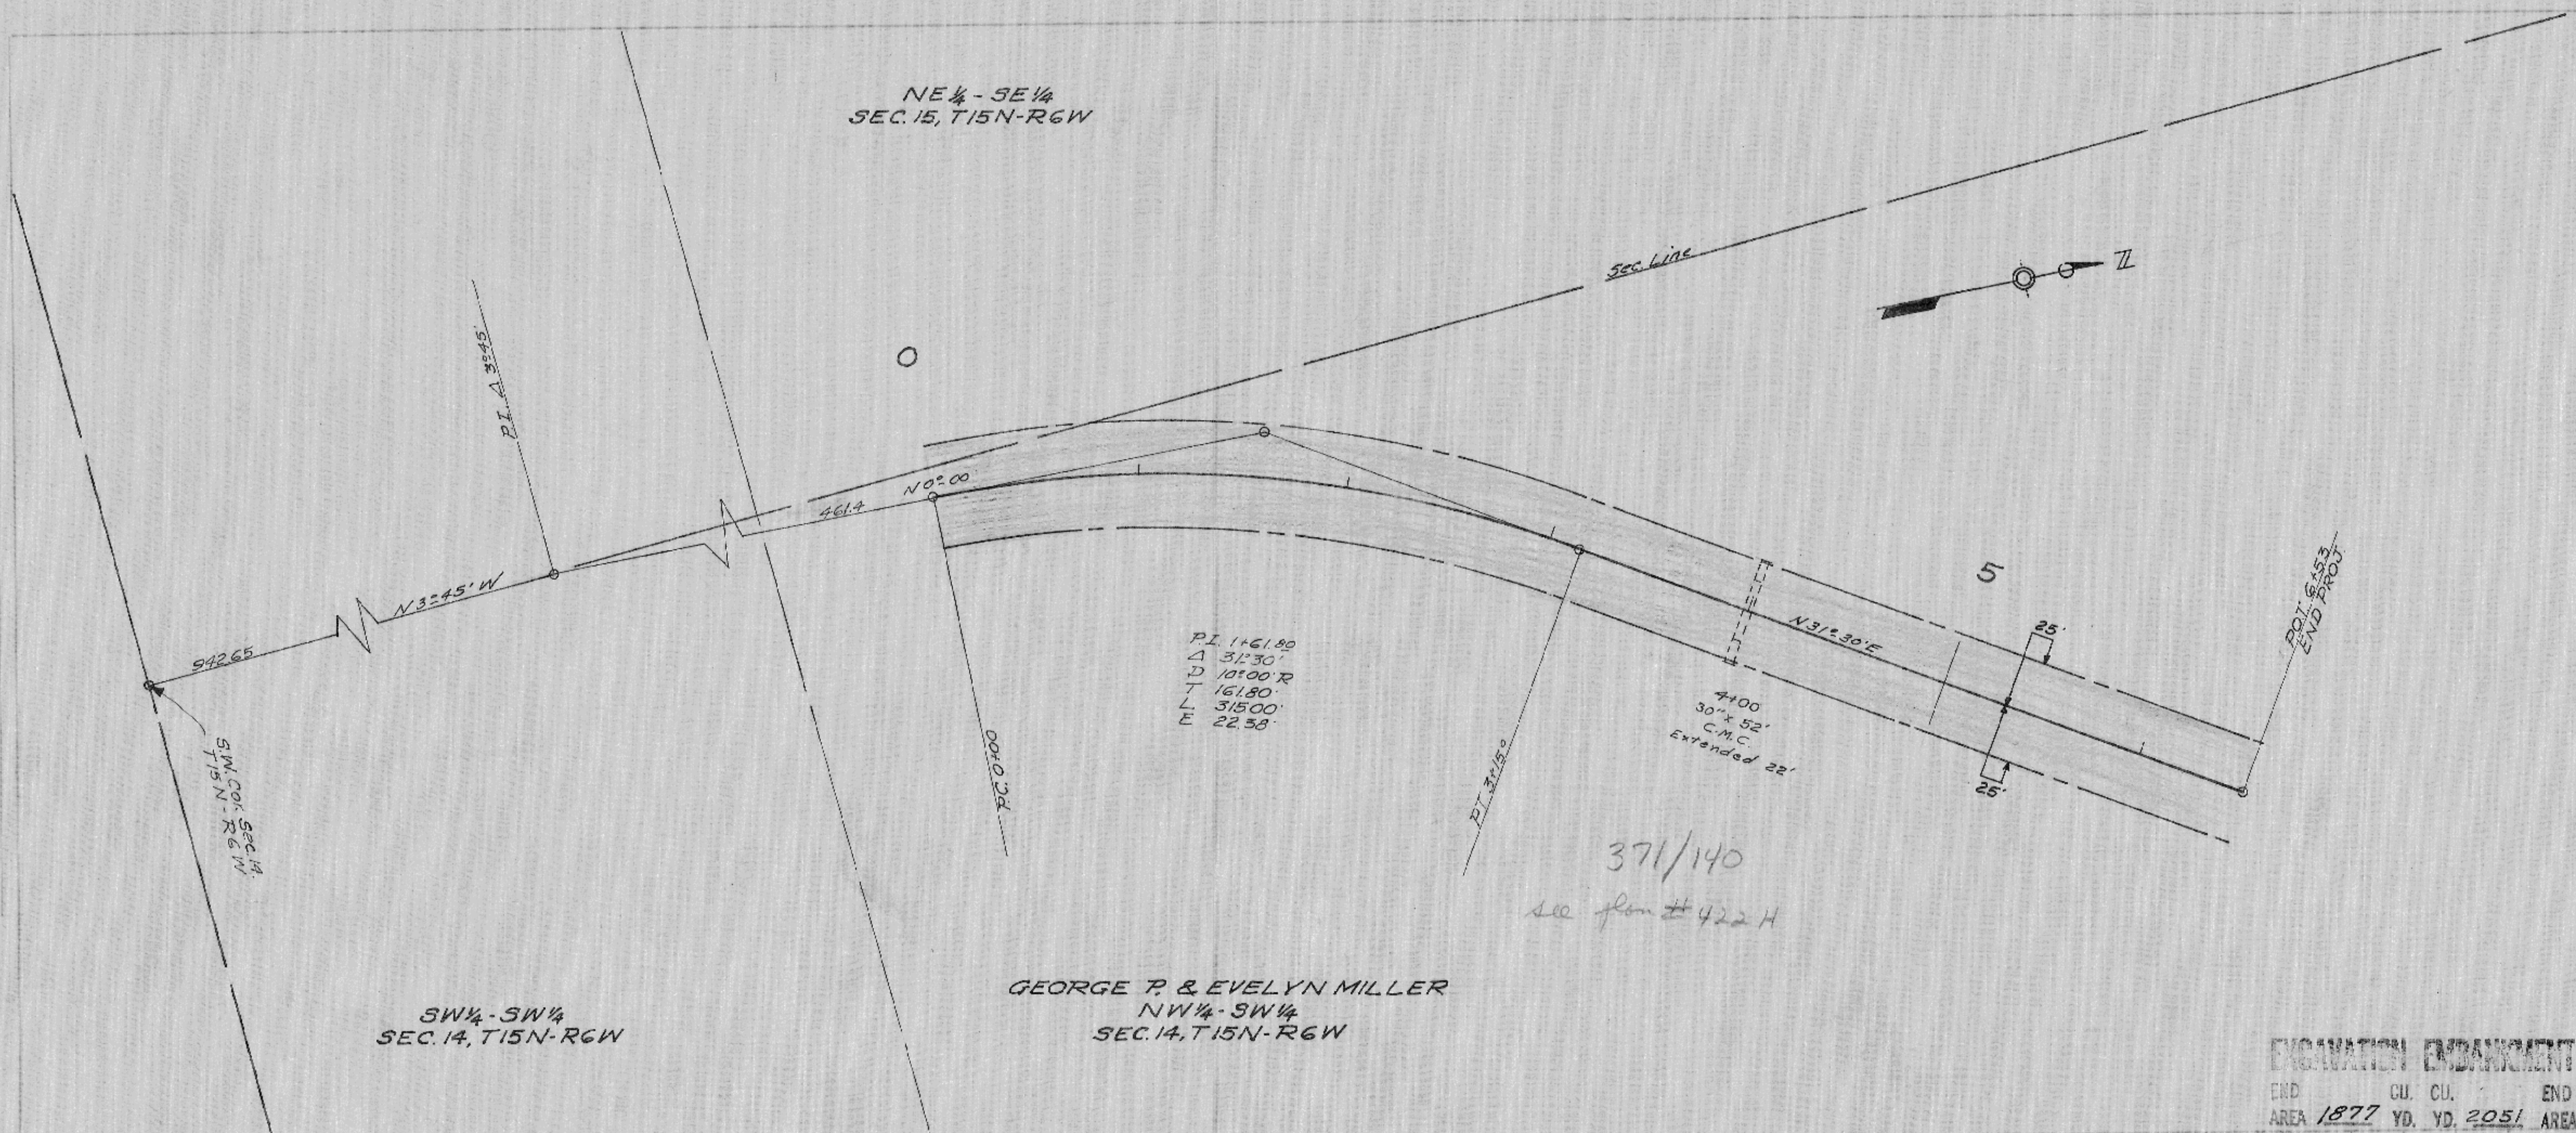

LOCATION PLAN  
 SCALE 1"=50'

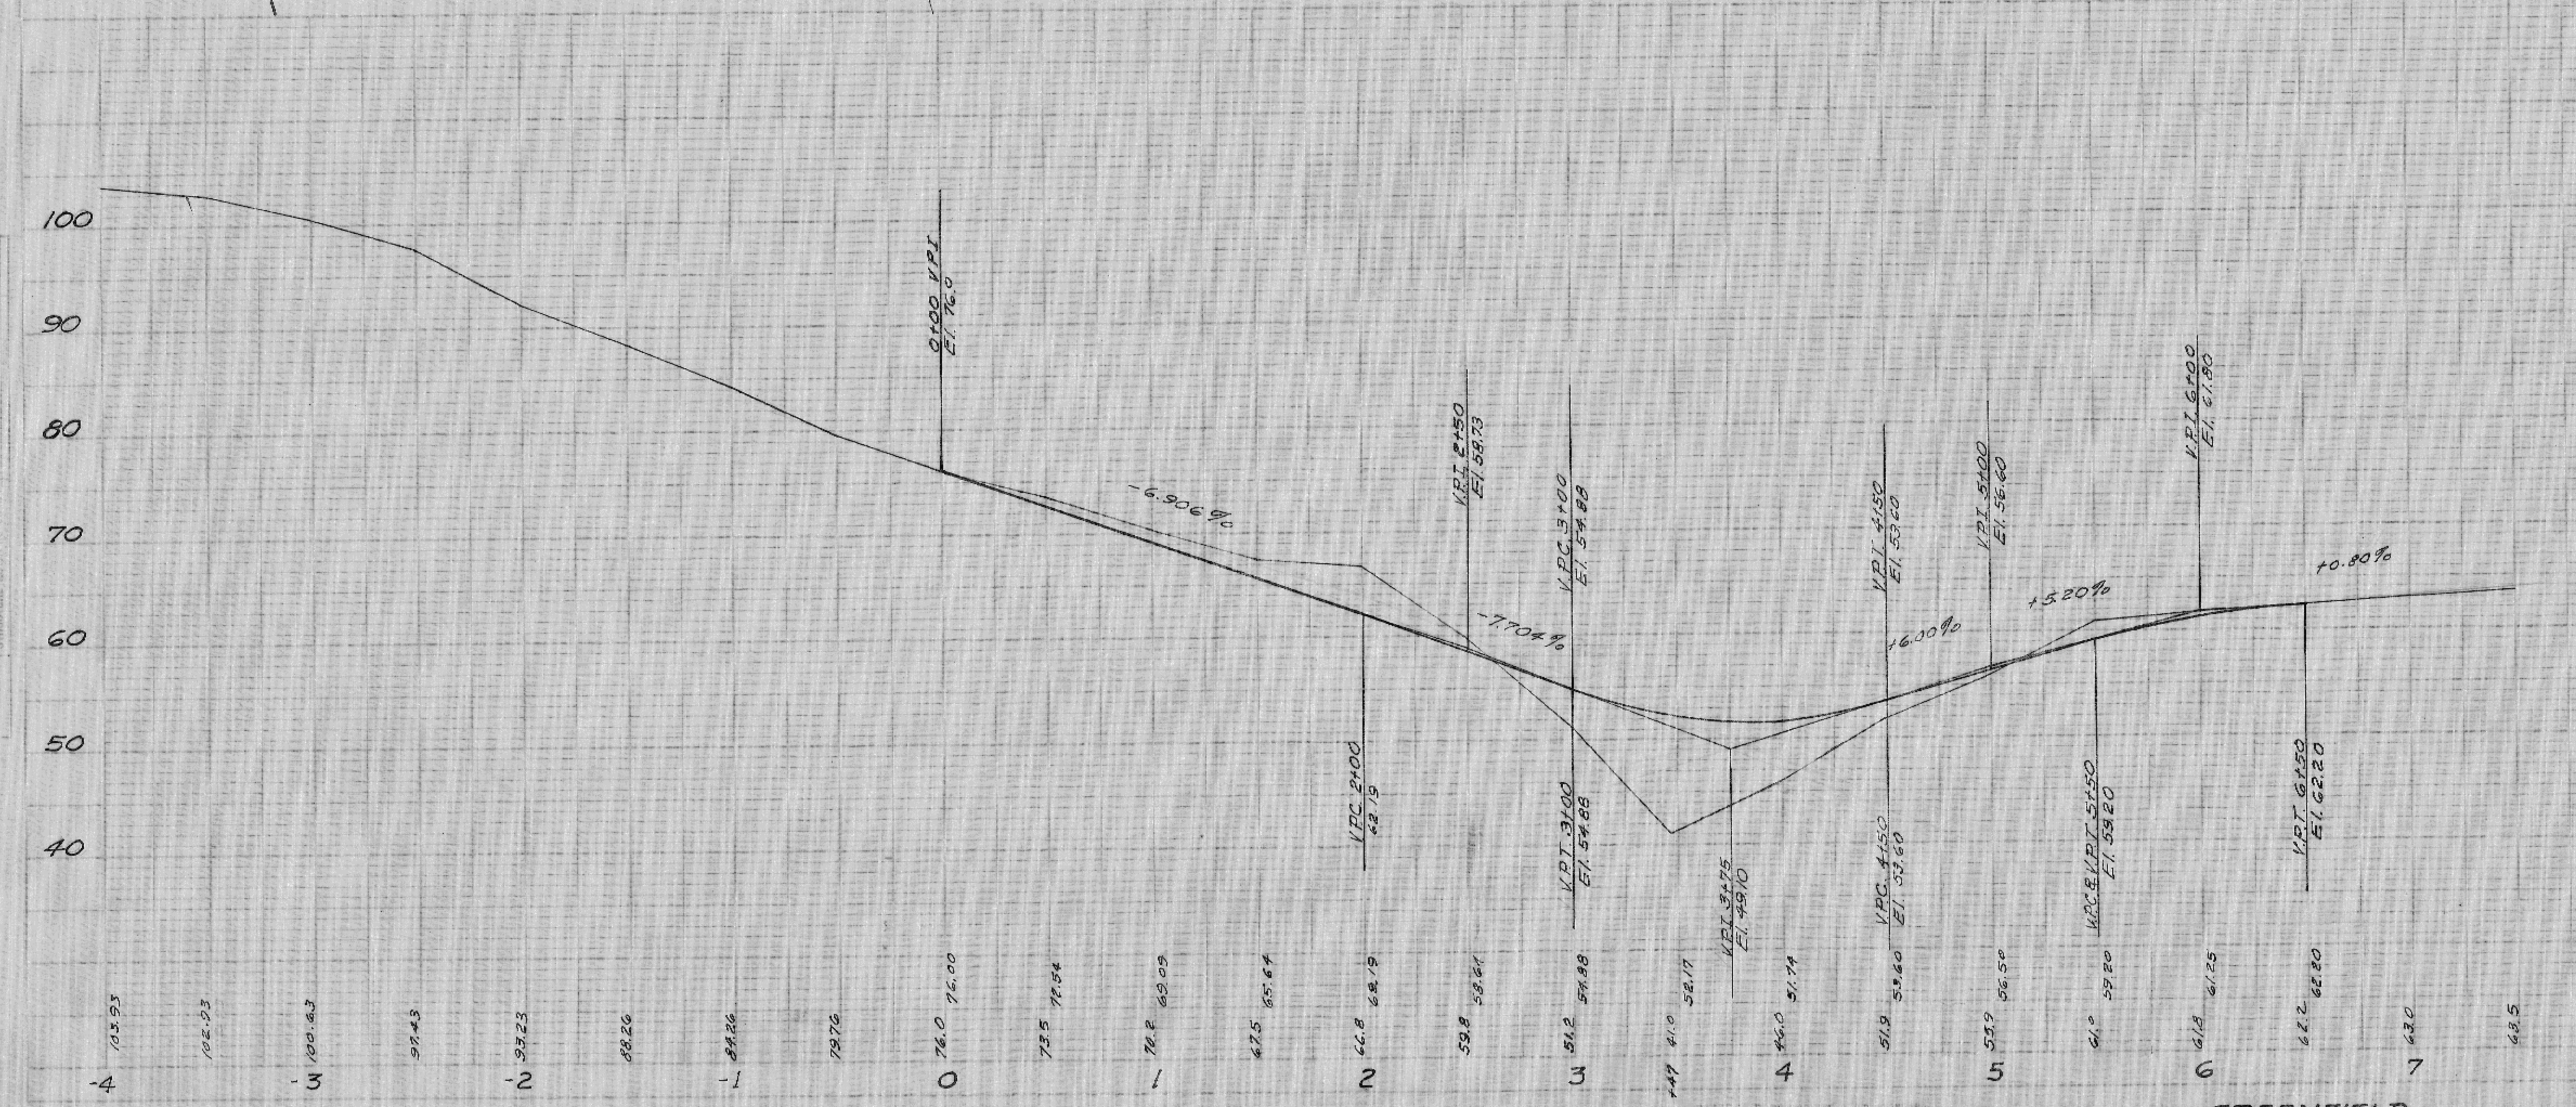

PROFILE  
 1"=50' HOR.  
 SCALE 1"=10' VERT.