

DATE: 7-2-63
 DRAWN BY: JSM
 CHECKED BY: RFB
 PROJECT: 1008
 SHEET: 1008

DATE: 7-2-63
 DRAWN BY: JSM
 CHECKED BY: RFB
 PROJECT: 1008
 SHEET: 1008

WILLIAM & ROSE MARIE LE JEUNE
 SE 1/4 - SE 1/4 SEC. 26

NW 1/4 - NW 1/4
 SEC. 36, T15N, R6W
 HERMAN & BETTY BETZ



ERNEST & VERNA ROESLER
 SE 1/4 - SE 1/4 SEC. 26

NE 1/4 - NE 1/4
 SEC. 35, T15N, R6W
 DONALD & PATRICIA KAMMEL

EXCAVATION EMBANKMENT
 END CU. CU. END
 AREA 1225 YD. YD. 1166 AREA

LOCATION PLAN
 SCALE 1" = 50'

PROFILE
 SCALE 1" = 50' HORZ
 1" = 10' VERT

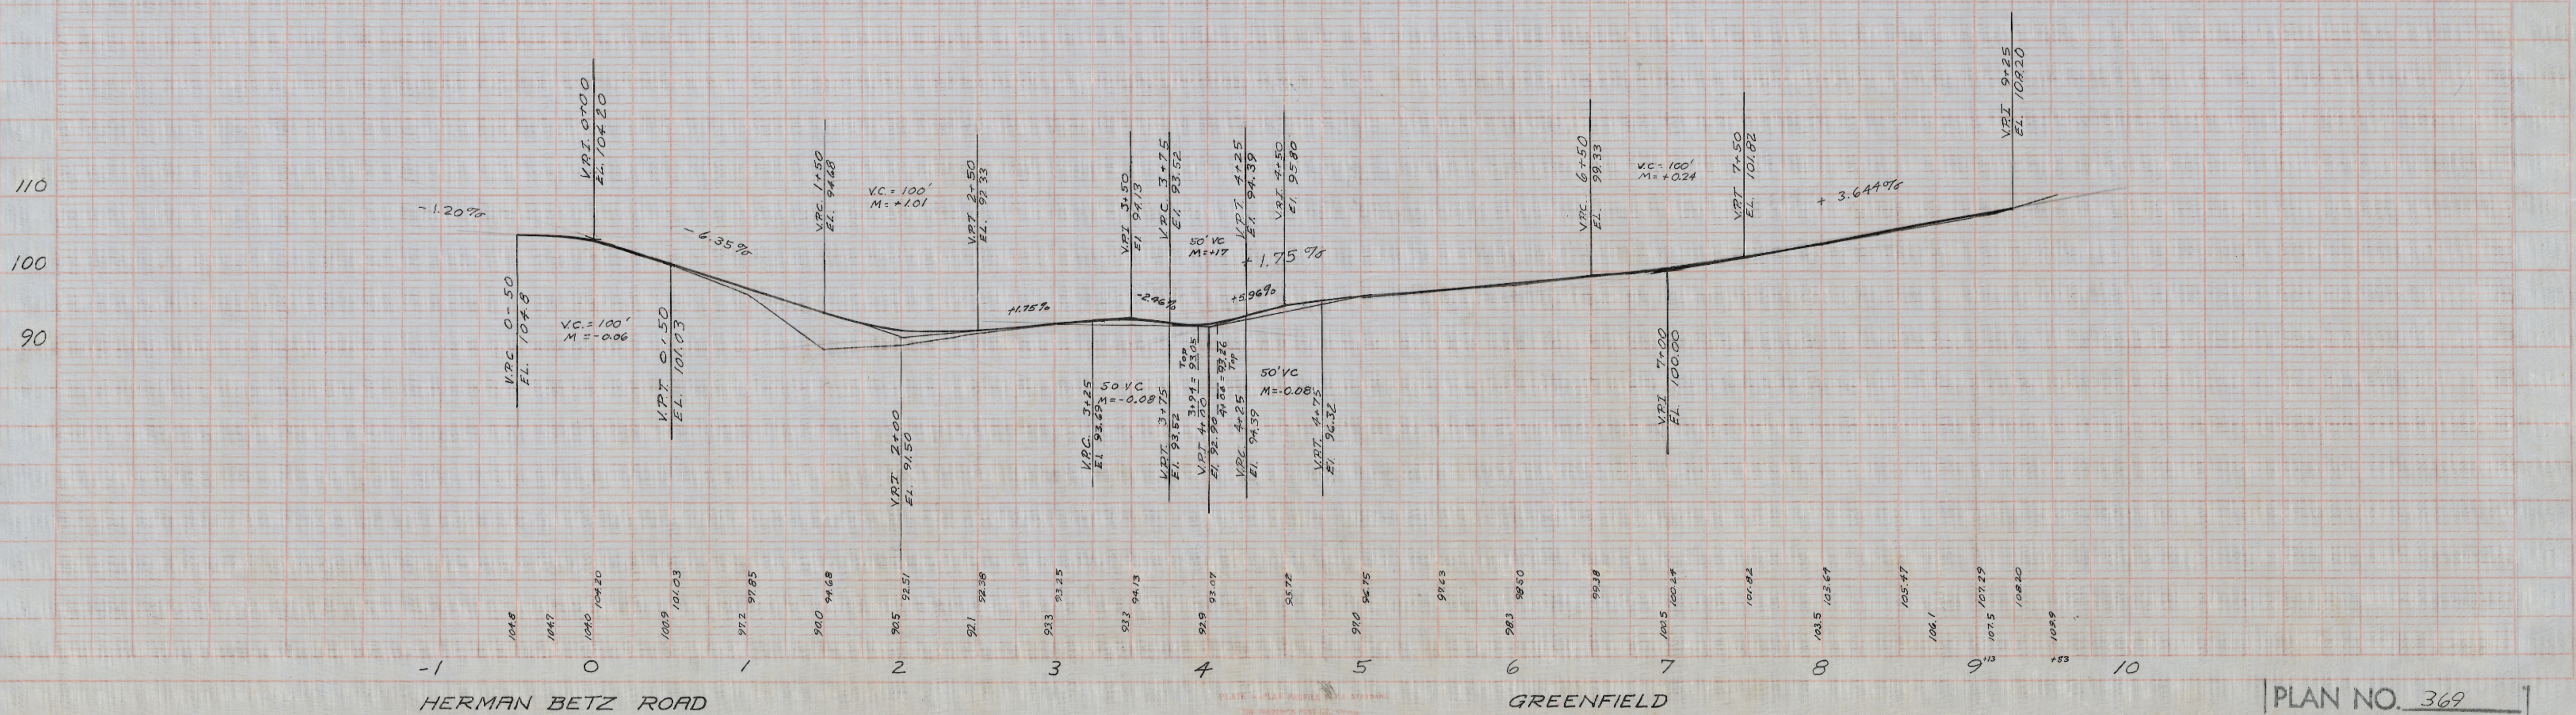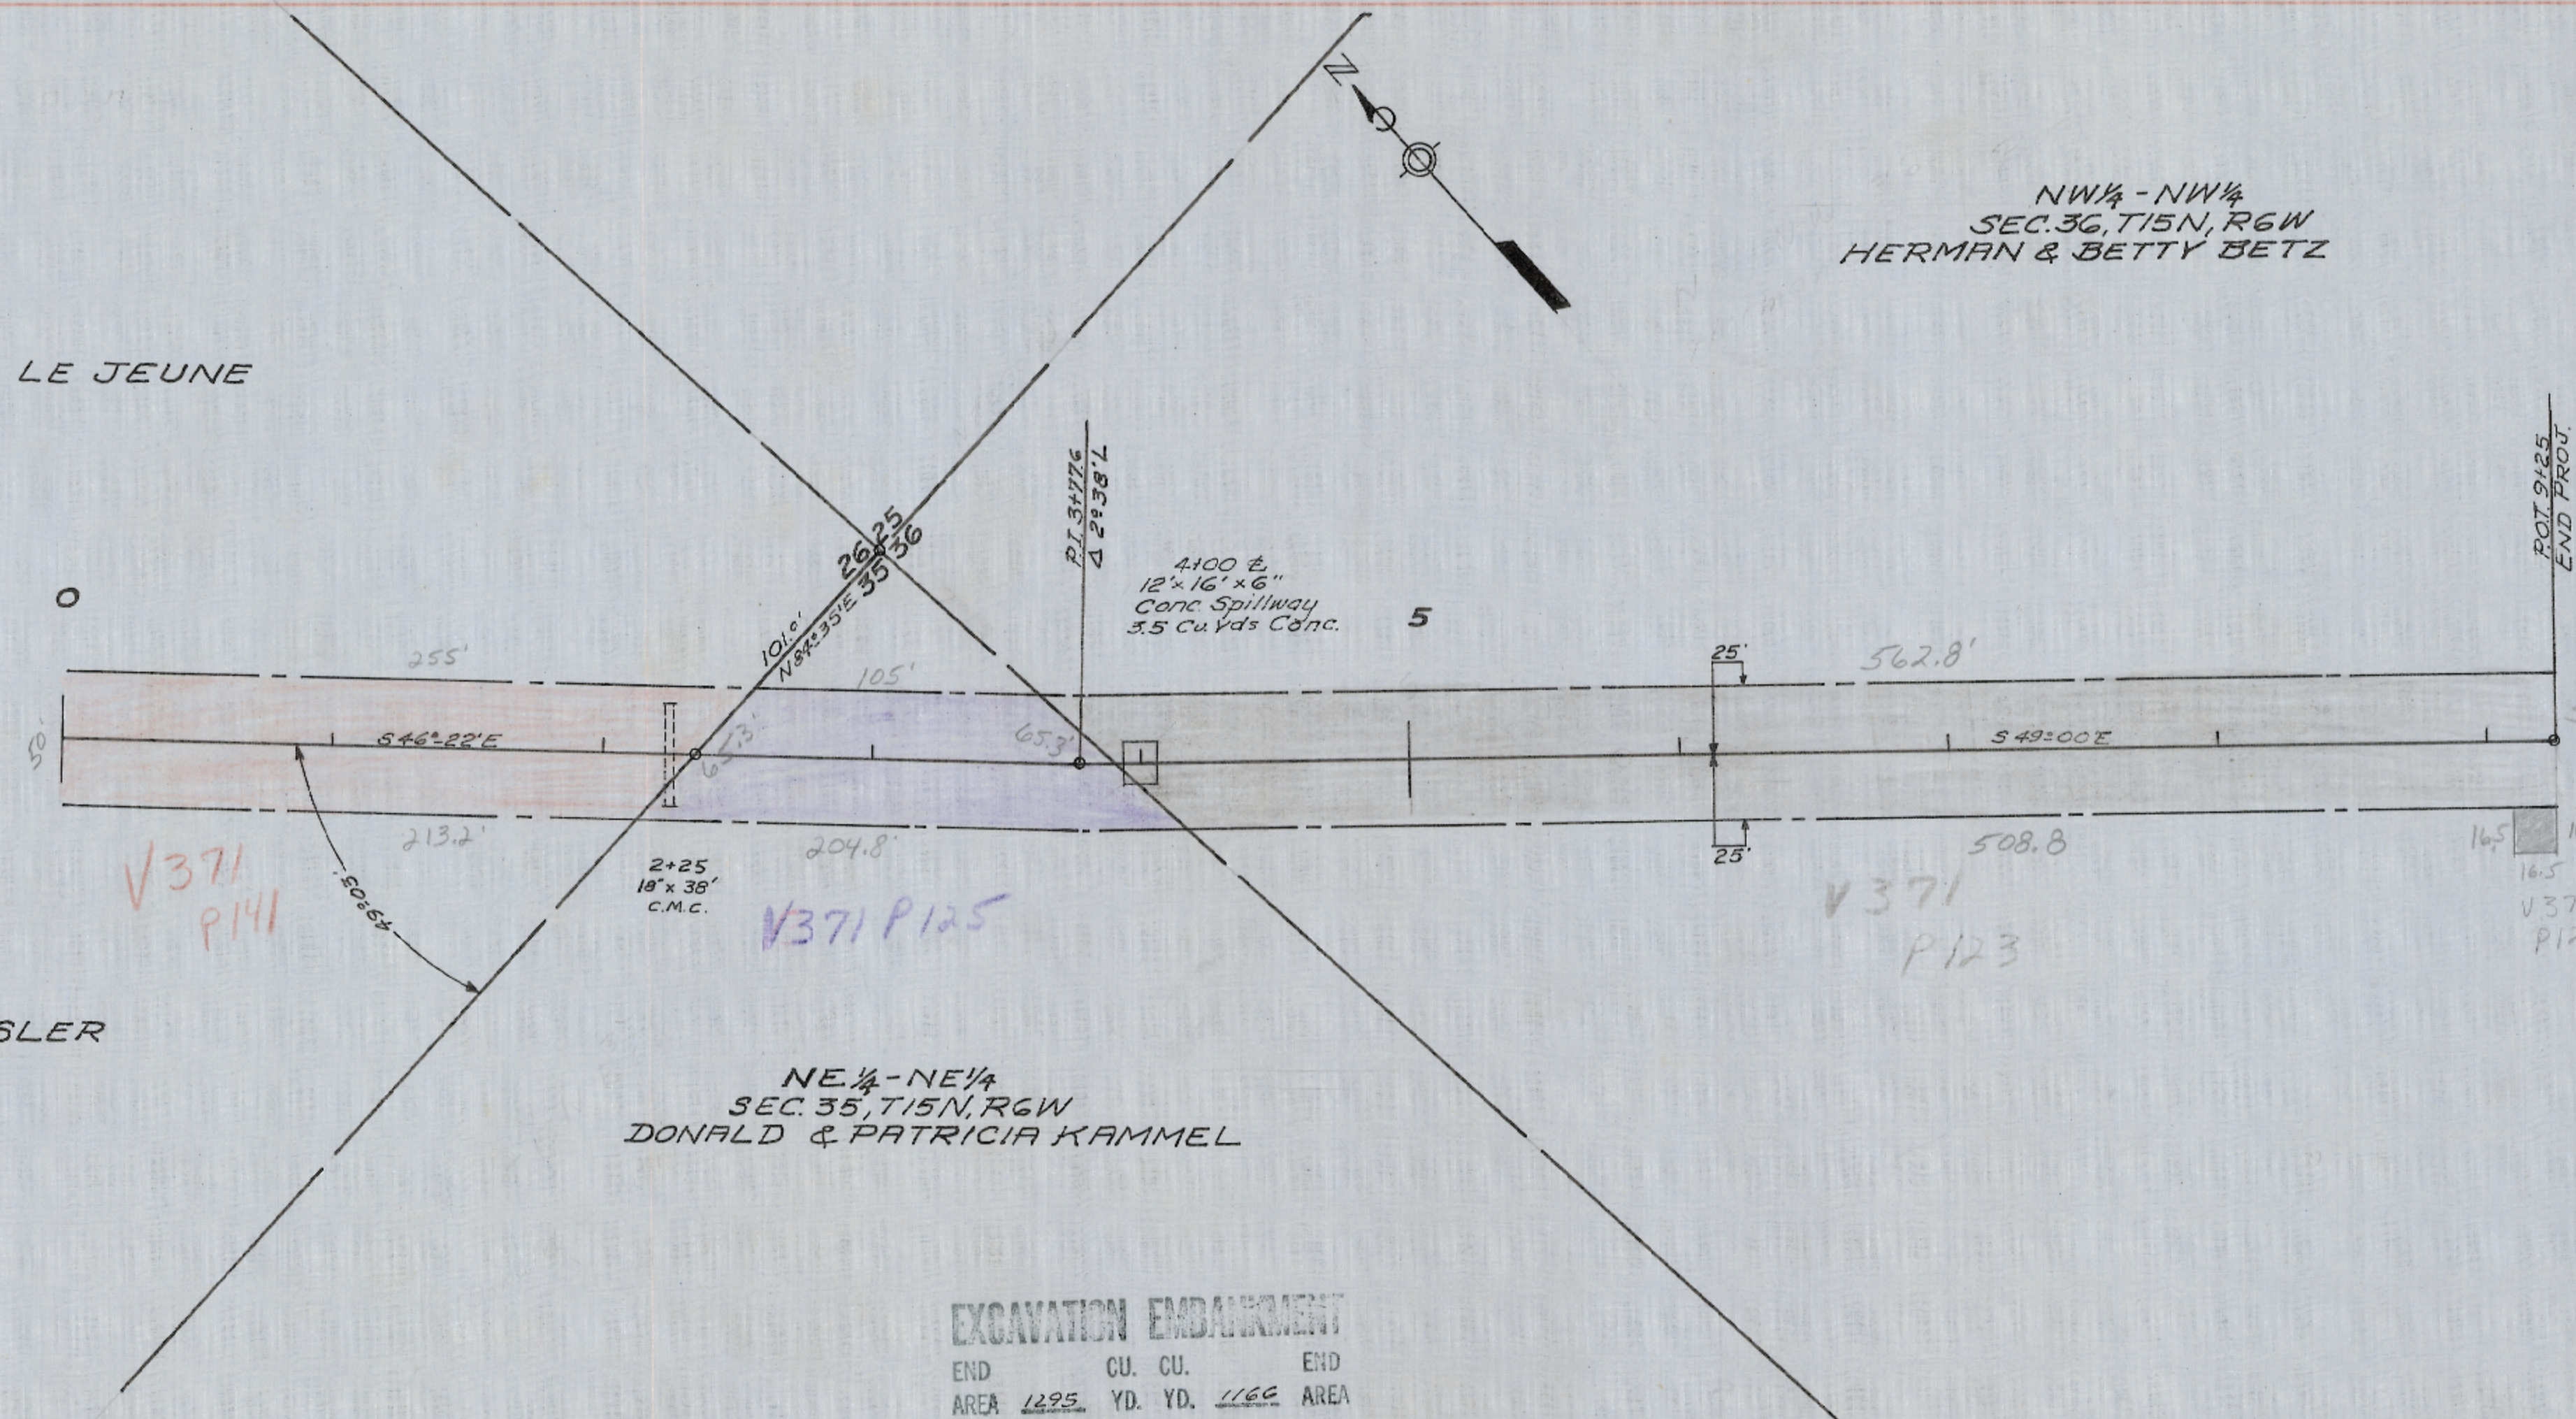

HERMAN BETZ ROAD

GREENFIELD

PLAN NO. 369

DATE	2-1-53
BY	C. J. H. / R. E. B.
SURVEYED	
PLANNED	
NOTE BOOK	
NO. 1128	


DATE	2-1-53
BY	C. J. H. / R. E. B.
SURVEYED	
PLANNED	
NOTE BOOK	
NO. 1128	

WILLIAM & ROSE MARIE LE JEUNE
SE 1/4 - SE 1/4 SEC. 26

ERNEST & VERNA ROESLER
SE 1/4 - SE 1/4 SEC. 26

NE 1/4 - NE 1/4
SEC. 35, T15N, R6W
DONALD & PATRICIA KAMMEL


NW 1/4 - NW 1/4
SEC. 36, T15N, R6W
HERMAN & BETTY BETZ

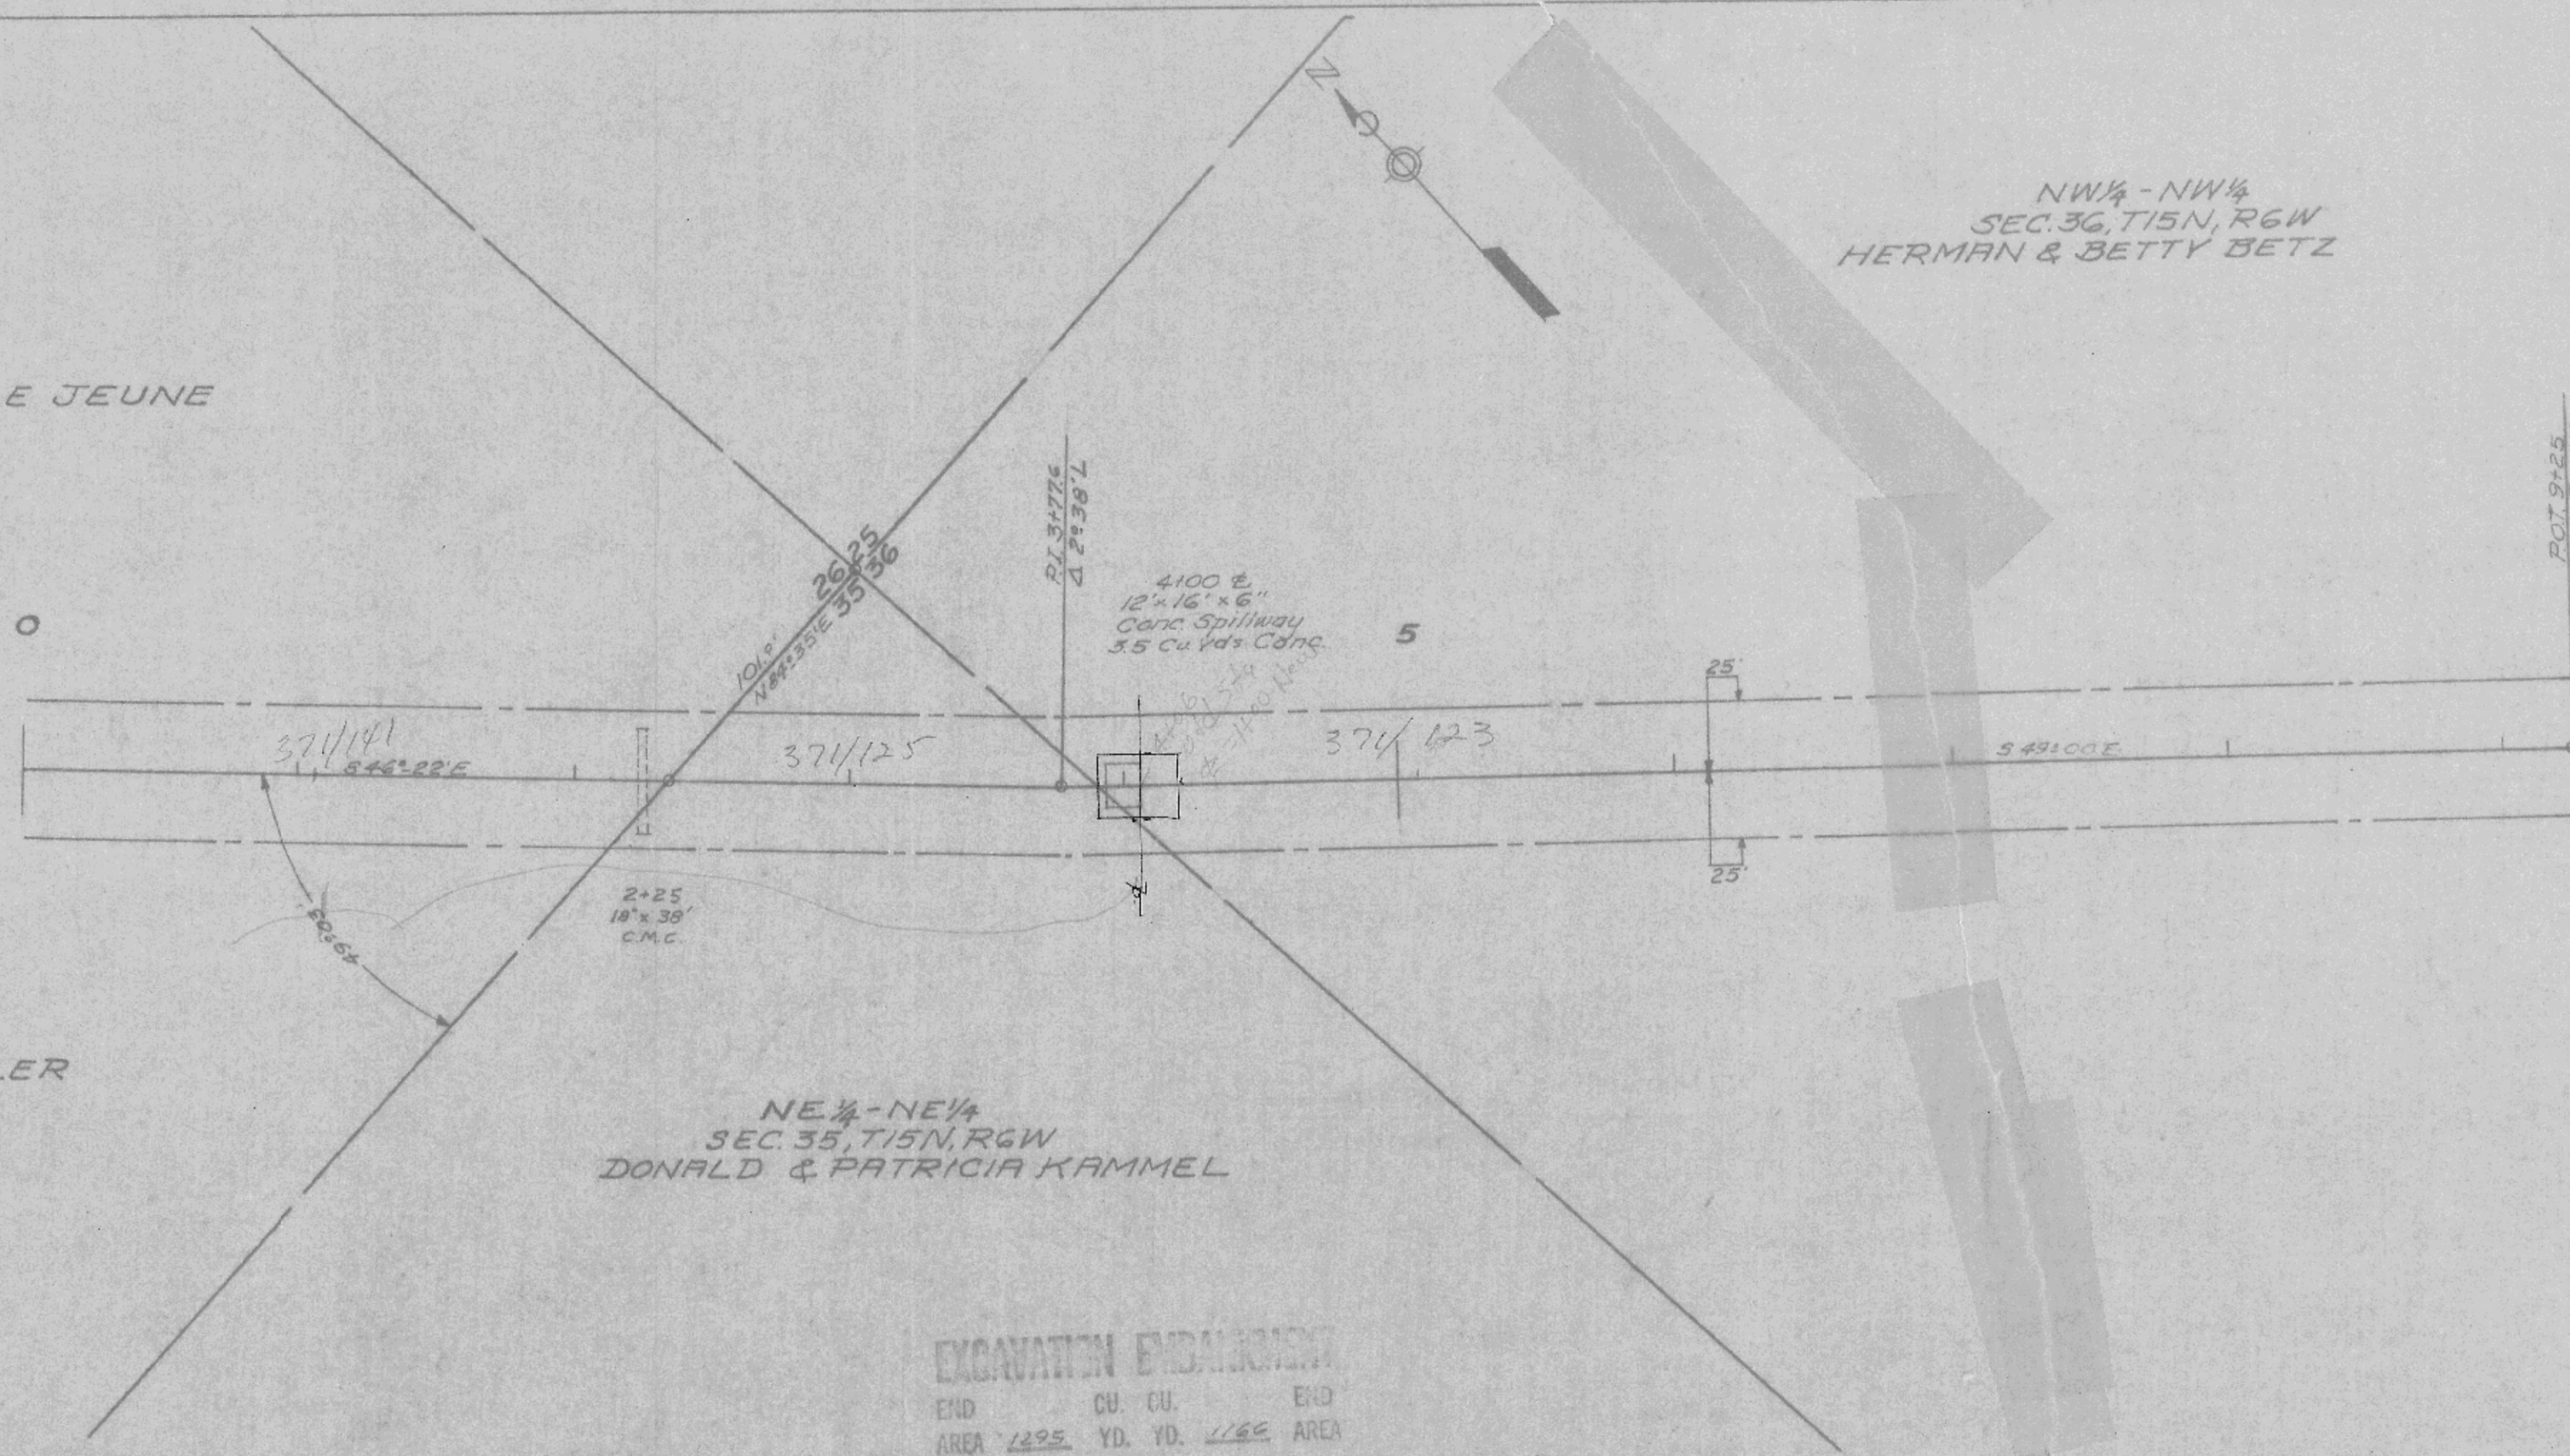

EXCAVATION ENLARGEMENT
END CU. CU. END
AREA 1495 YD. YD. 1166 AREA

LOCATION PLAN
SCALE 1"=50'

PROFILE
SCALE 1"=50' HORIZ.
1"=10' VERT.

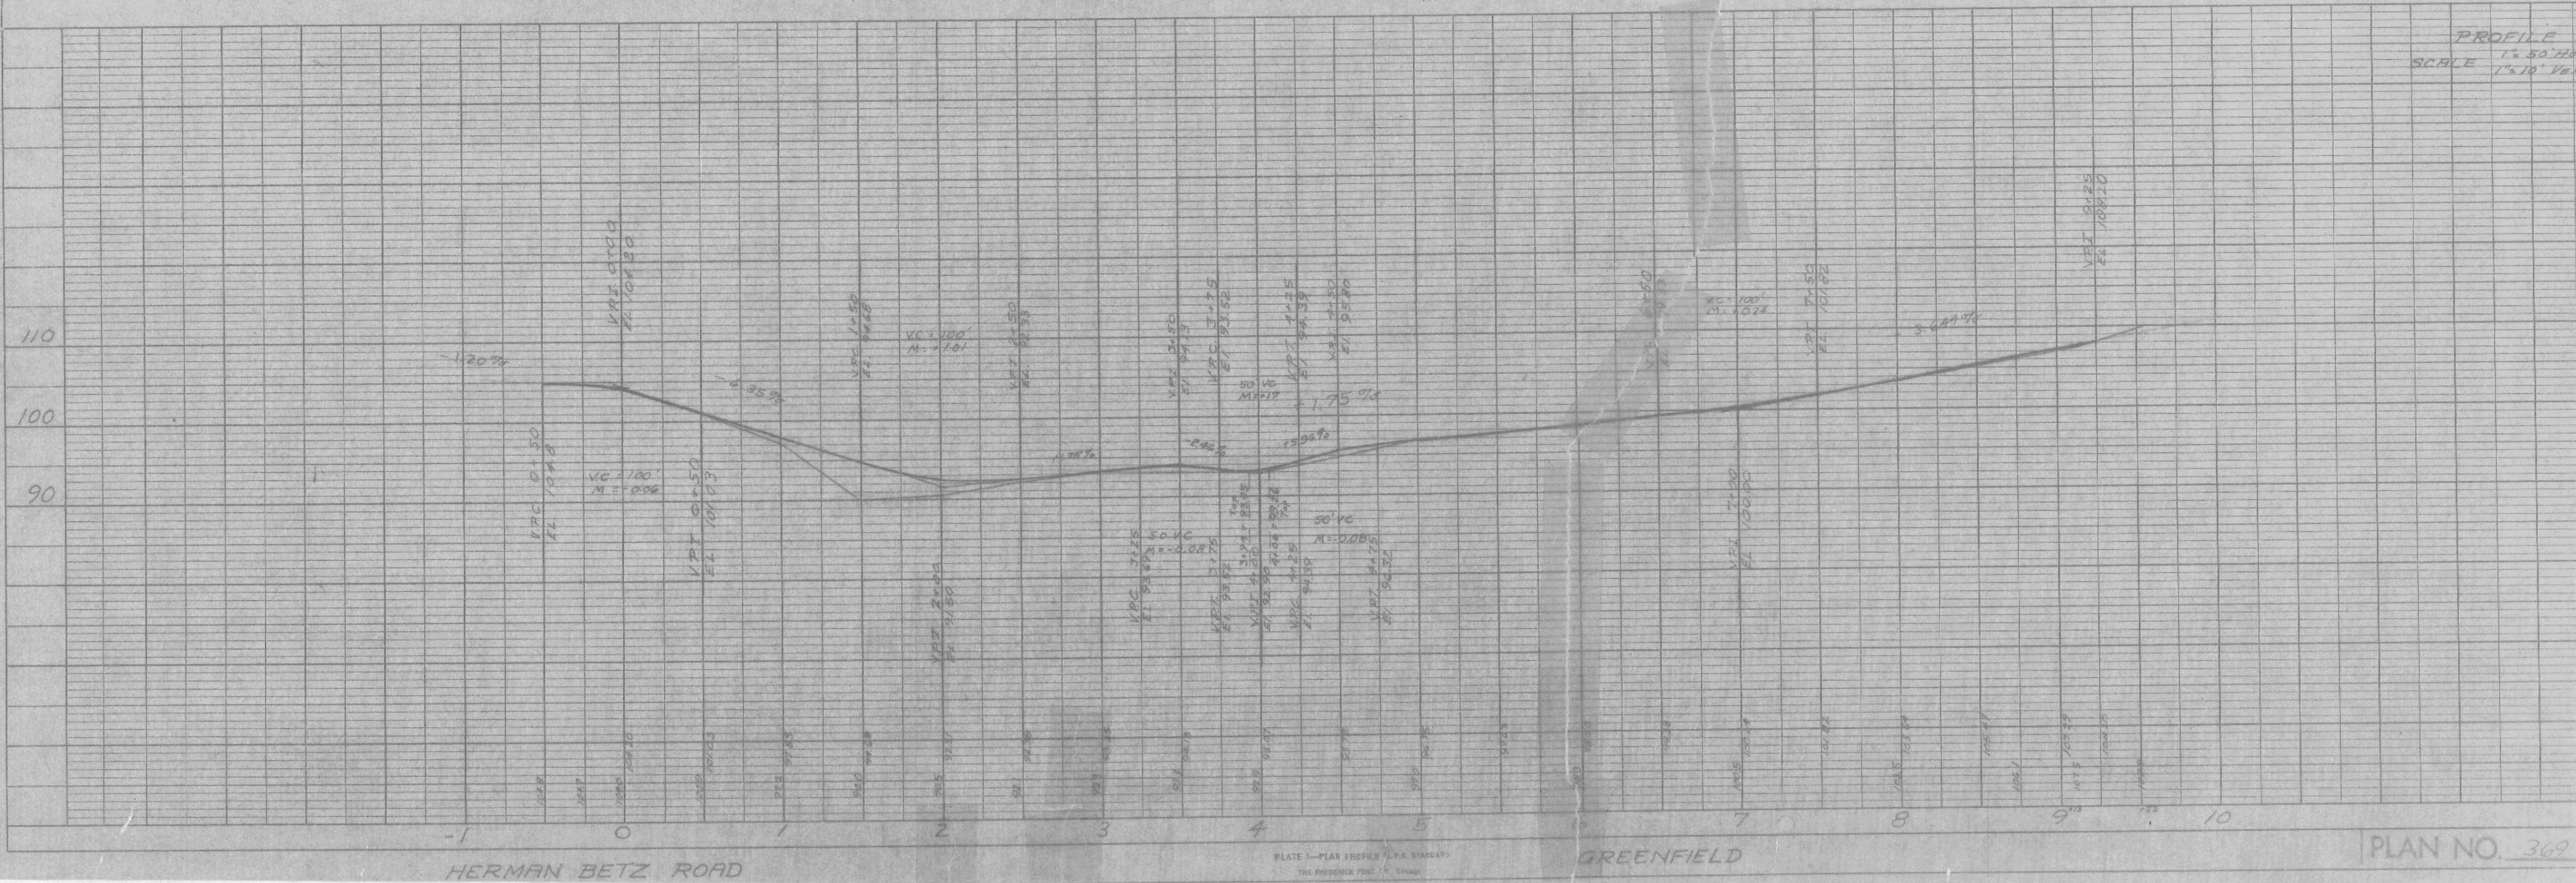

HERMAN BETZ ROAD

GREENFIELD

PLAN NO. 369