

DATE 9-1-55
 REB " "
 PLAN 394
 SHEET 1 OF 1

DATE 9-1-55
 REB " "
 PROFILE 110
 SHEET 1 OF 1

LEO E. WUENSCH



NE 1/4 - SE 1/4
 SEC. 15

CLARENCE MUENZENBERGER


0.14 Ac.
 SW 1/4 - NE 1/4
 SEC. 15, T15N, R6W

CLETUS STARK

0.29 Ac.
 SE 1/4 - NE 1/4
 SEC. 15, T15N, R6W

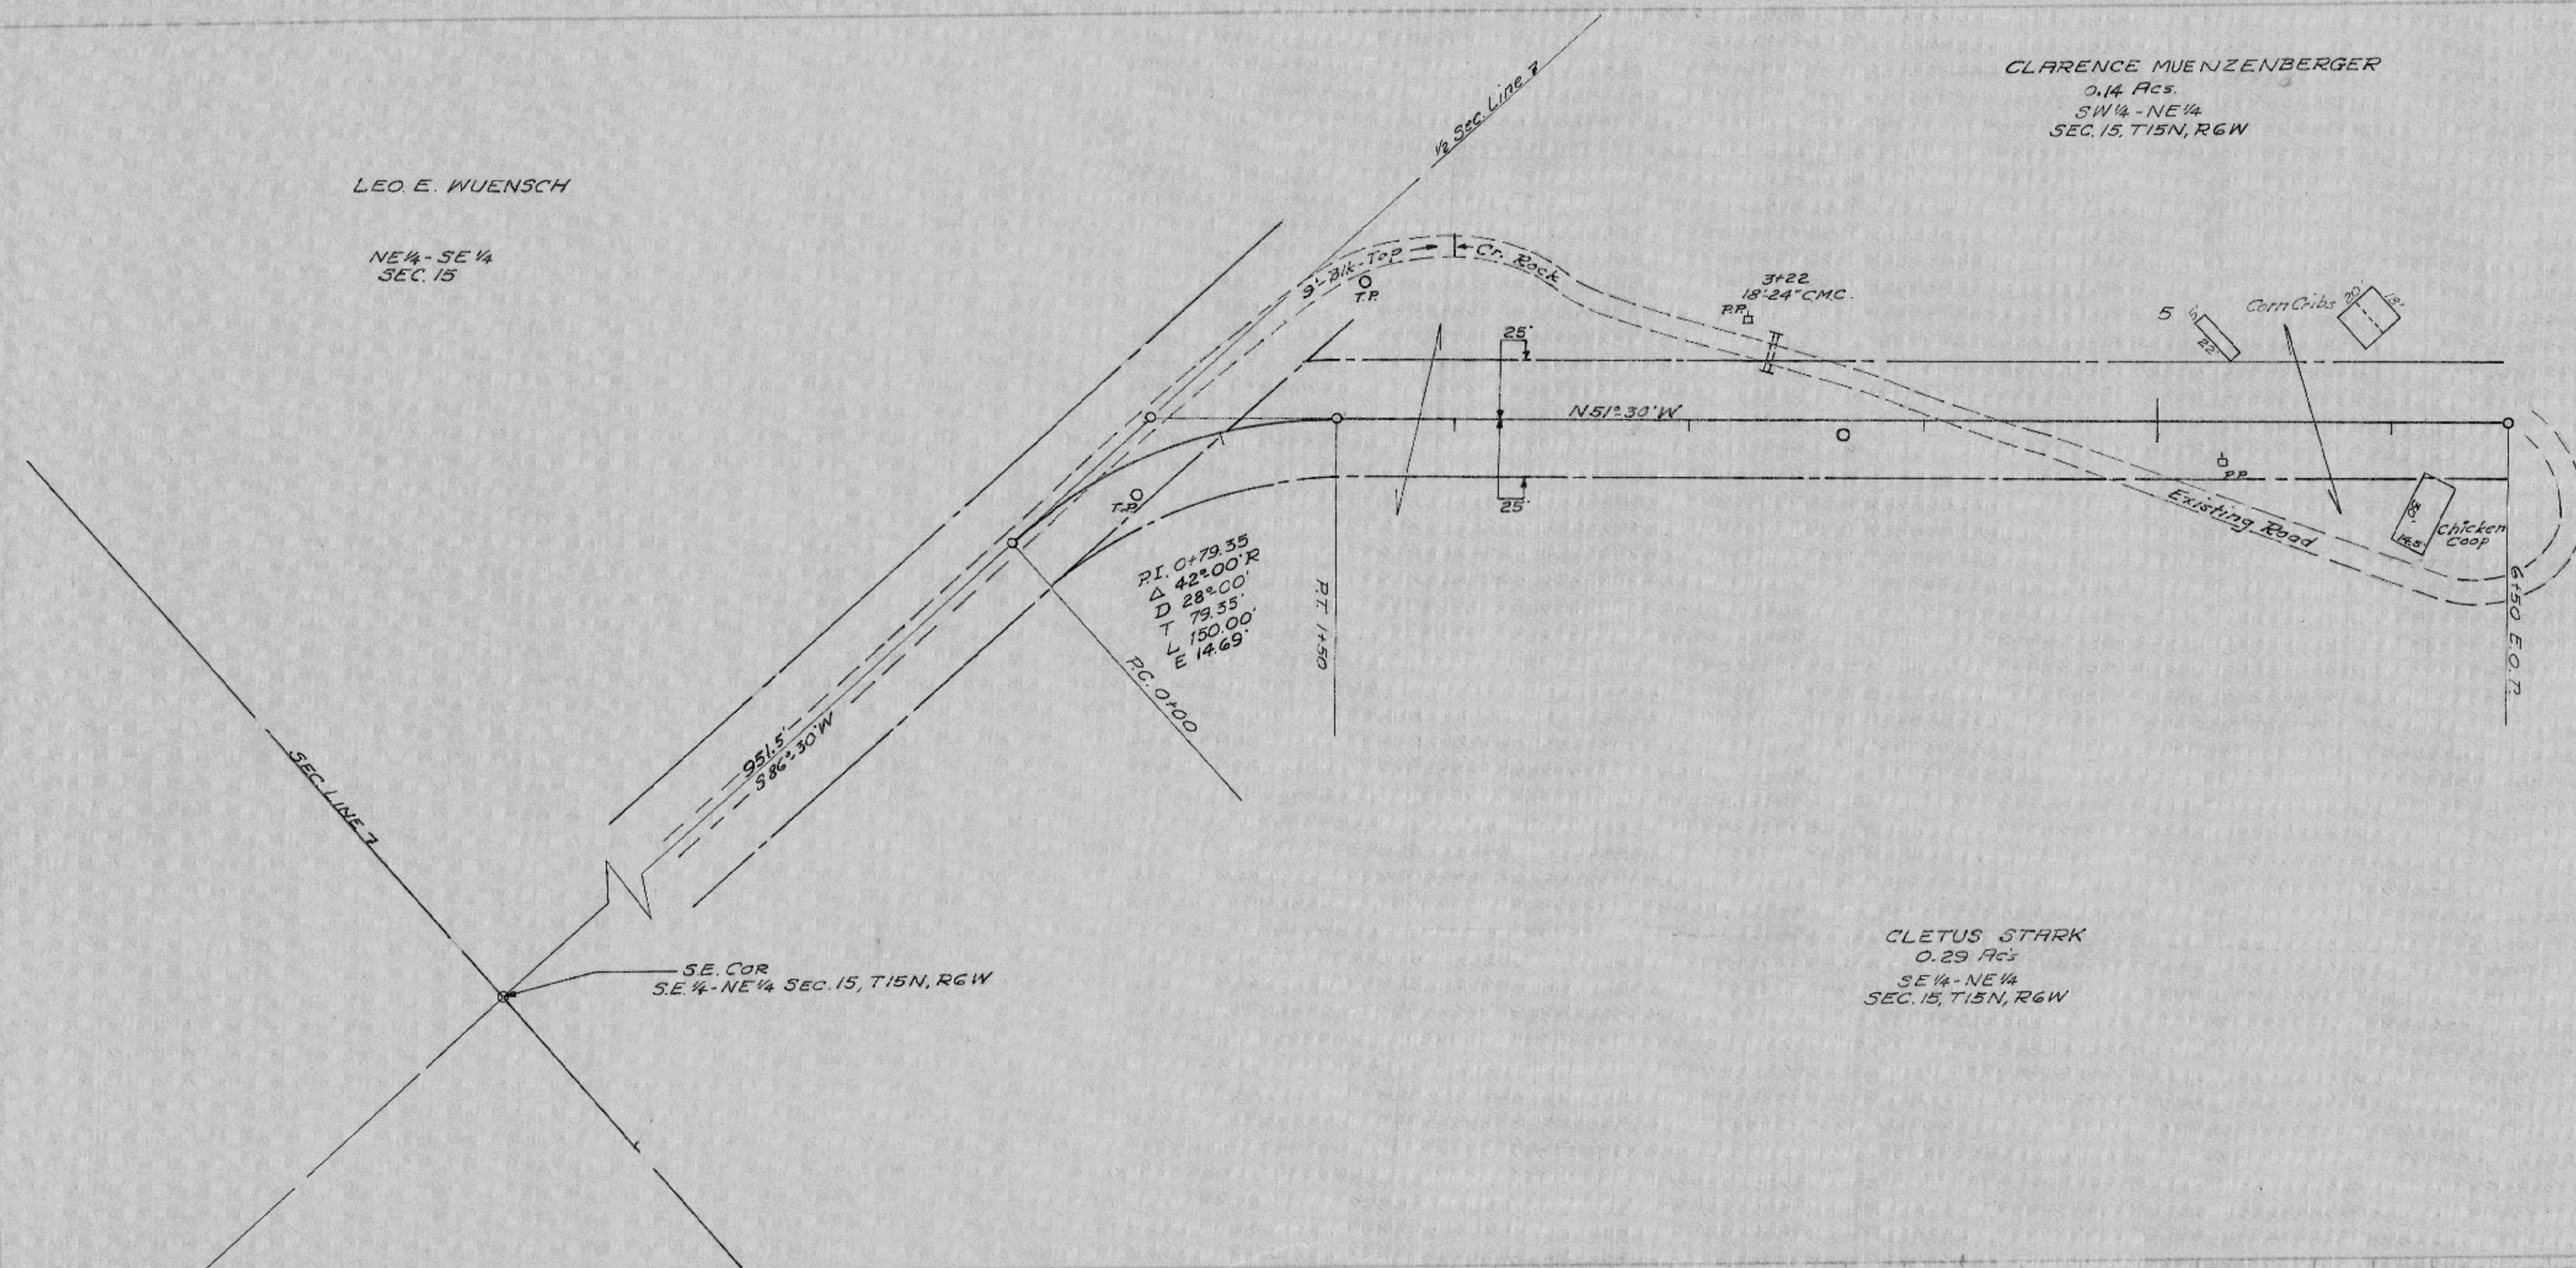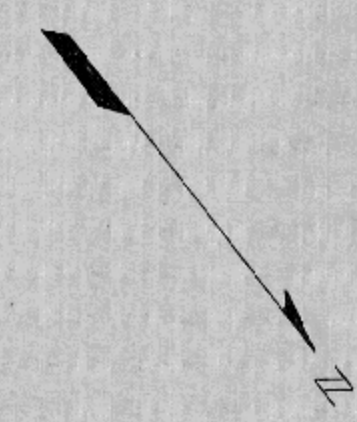


LOCATION PLAN
 Scale 1"=50'

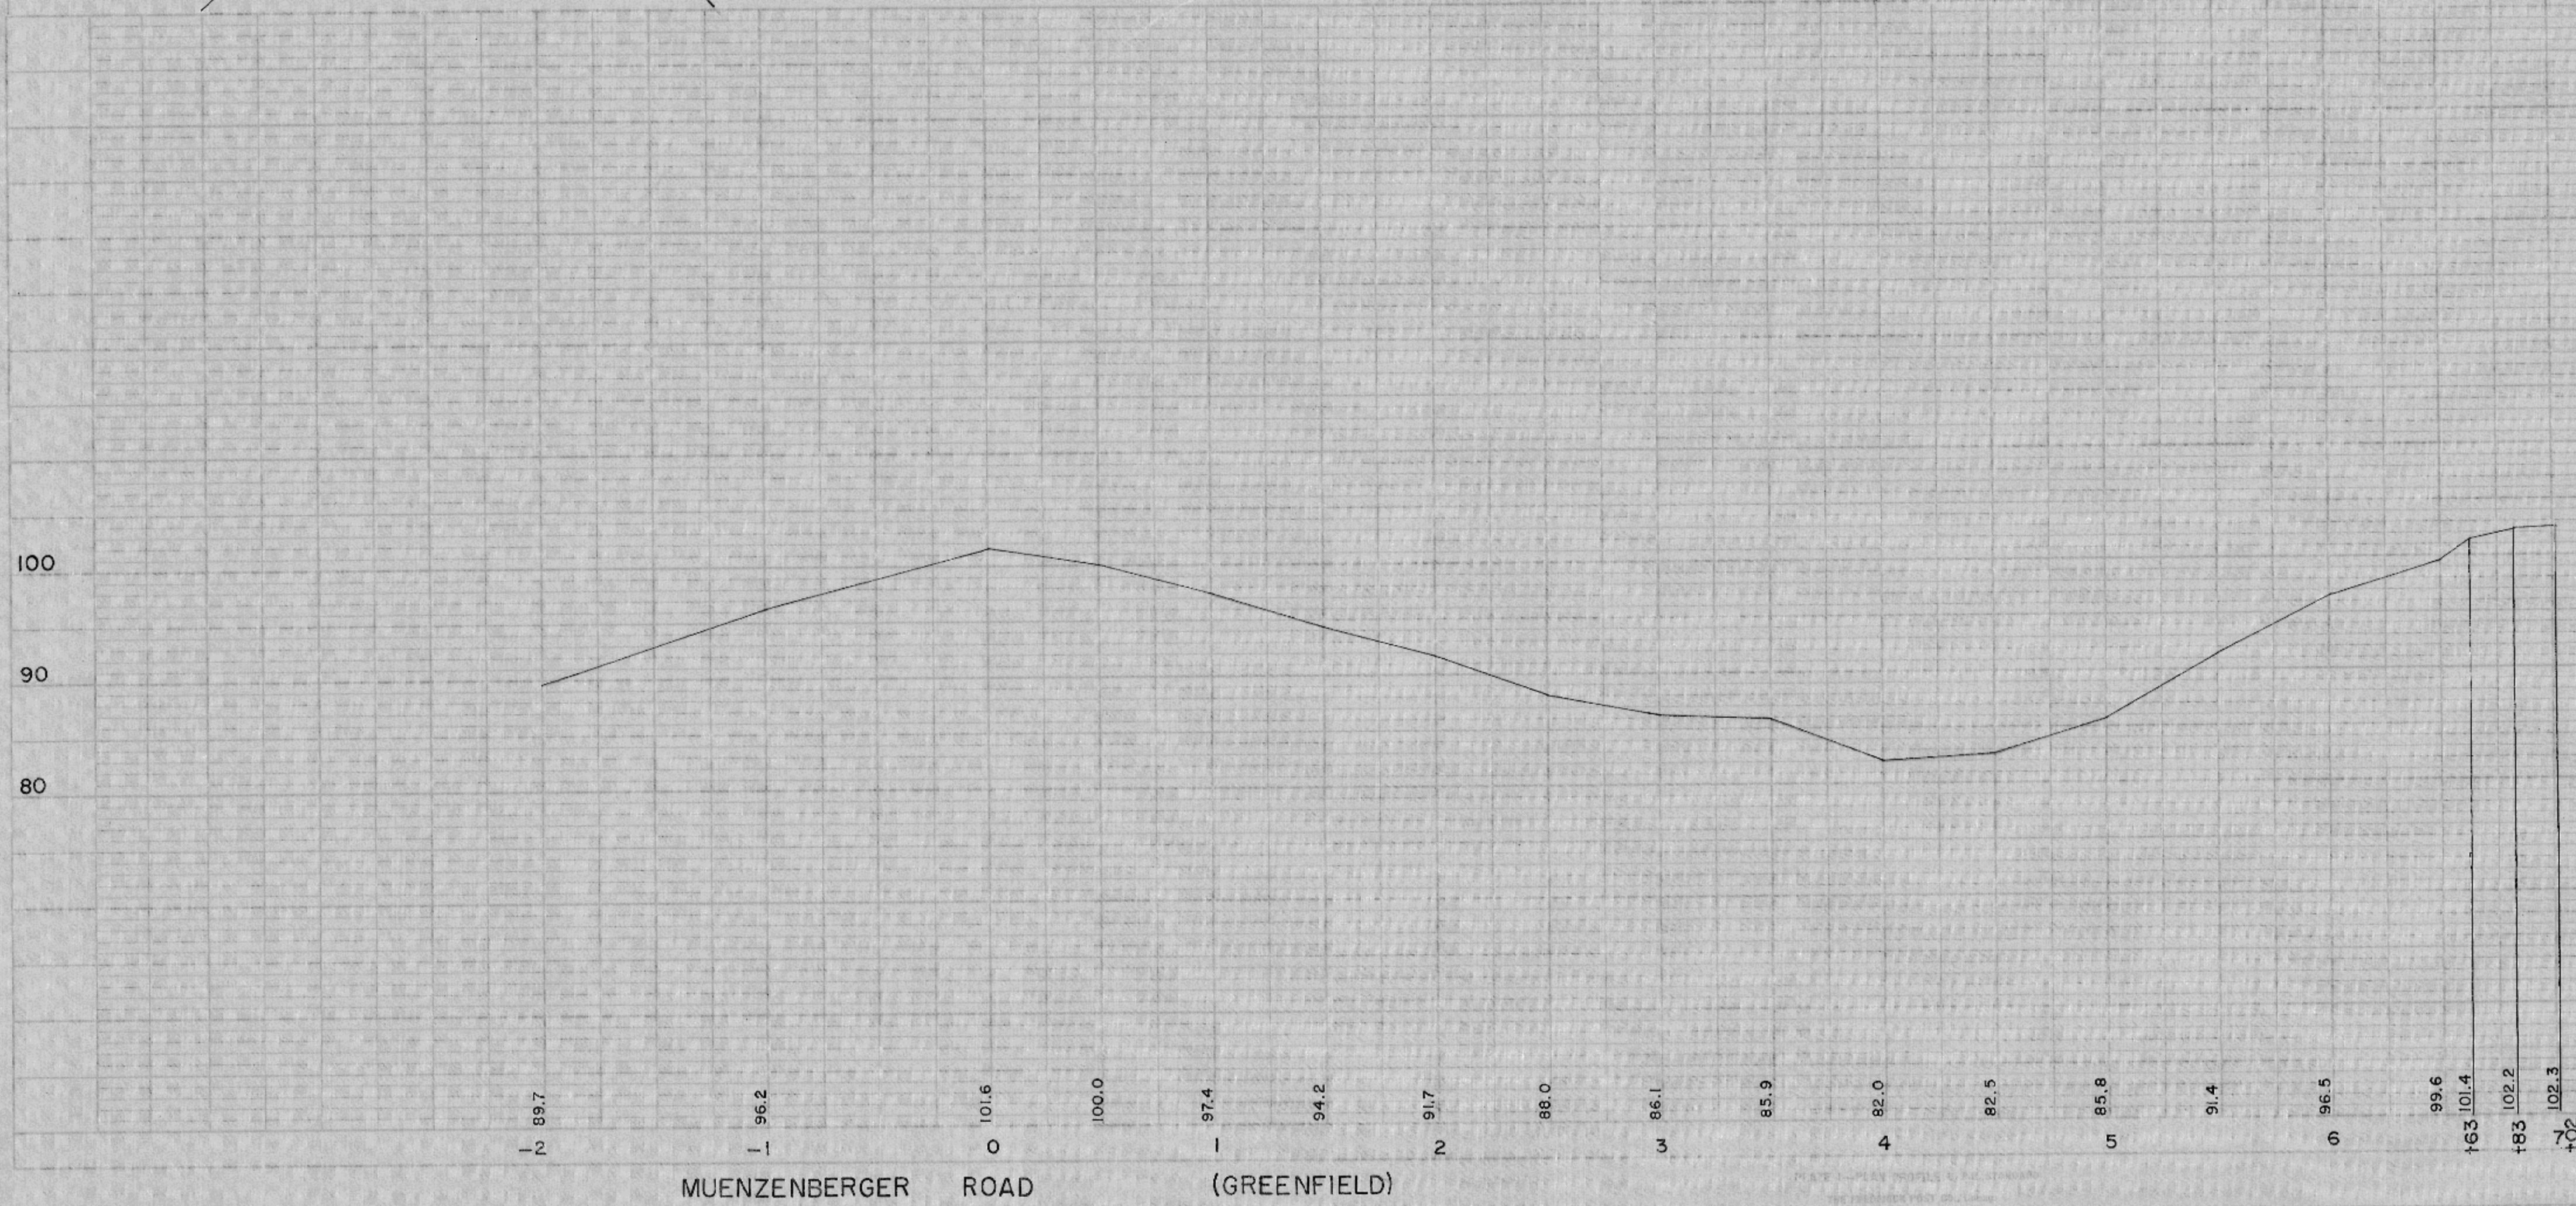

LEO. E. WUENSCH
NE 1/4 - SE 1/4
SEC. 15


CLARENCE MUEZENBERGER
SW 1/4 - NE 1/4
SEC. 15, T15N, R6W

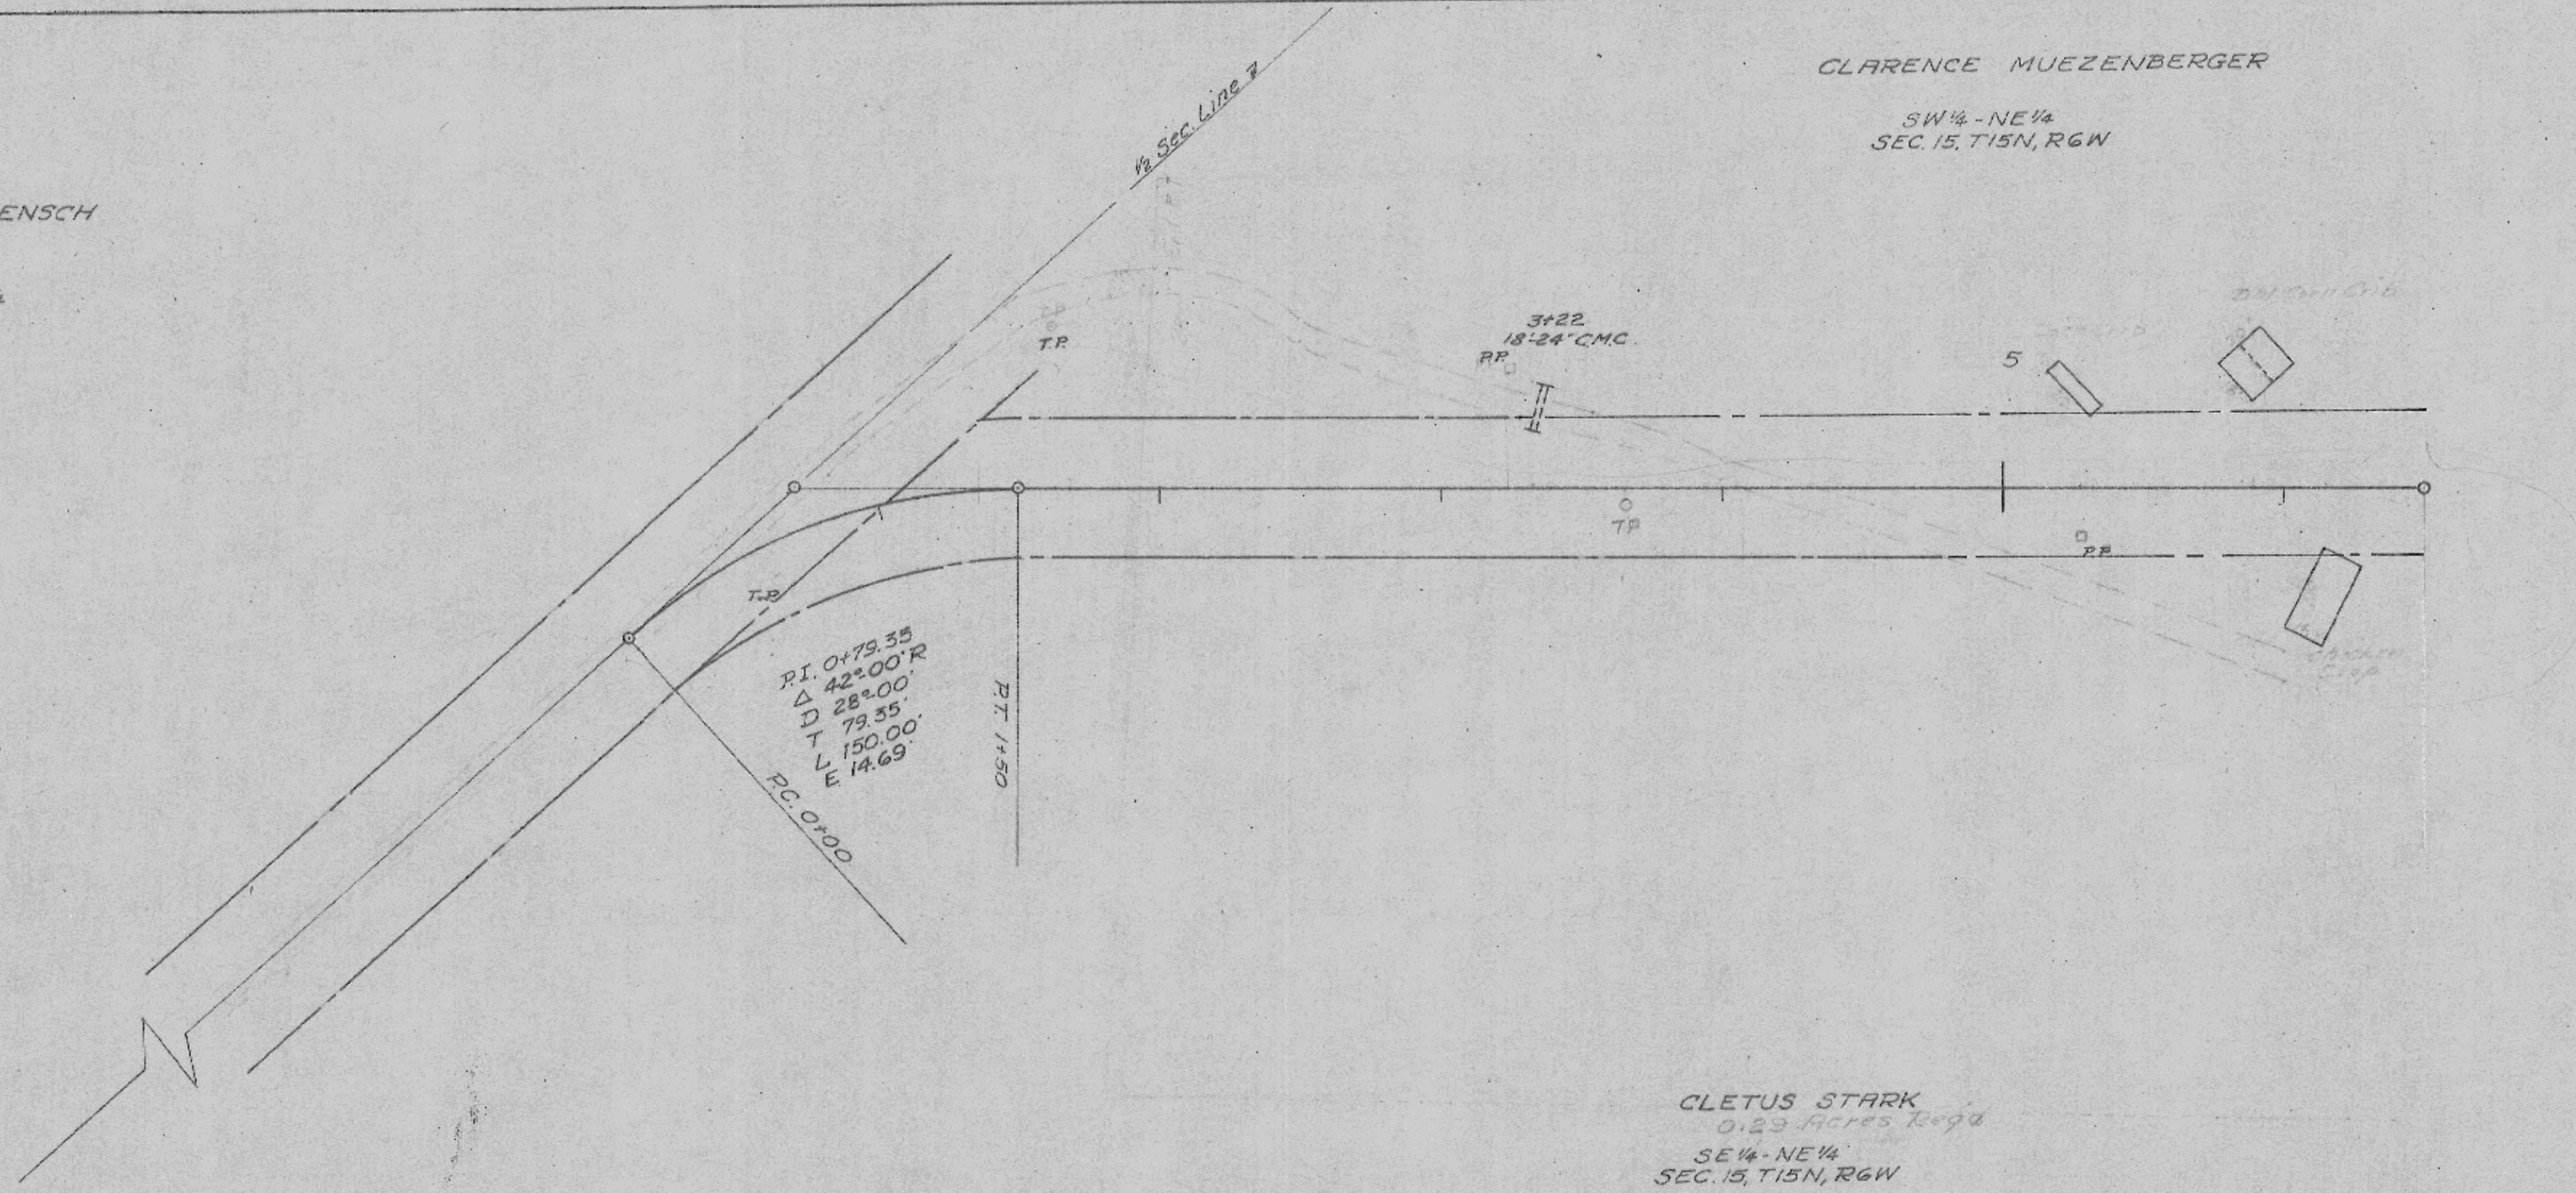

CLETUS STARK
0+23 Station
SE 1/4 - NE 1/4
SEC. 15, T15N, R6W

DATE	2/7/62
BY	
PLAN	
SURVEYED	
ALIGNED	
CHECKED	
BY	
NOTE BOOK	
NO.	422

DATE	2/7/62
BY	
PROFILE	
SURVEYED	
GRADES CHECKED	
BY	
NOTE BOOK	
NO.	422

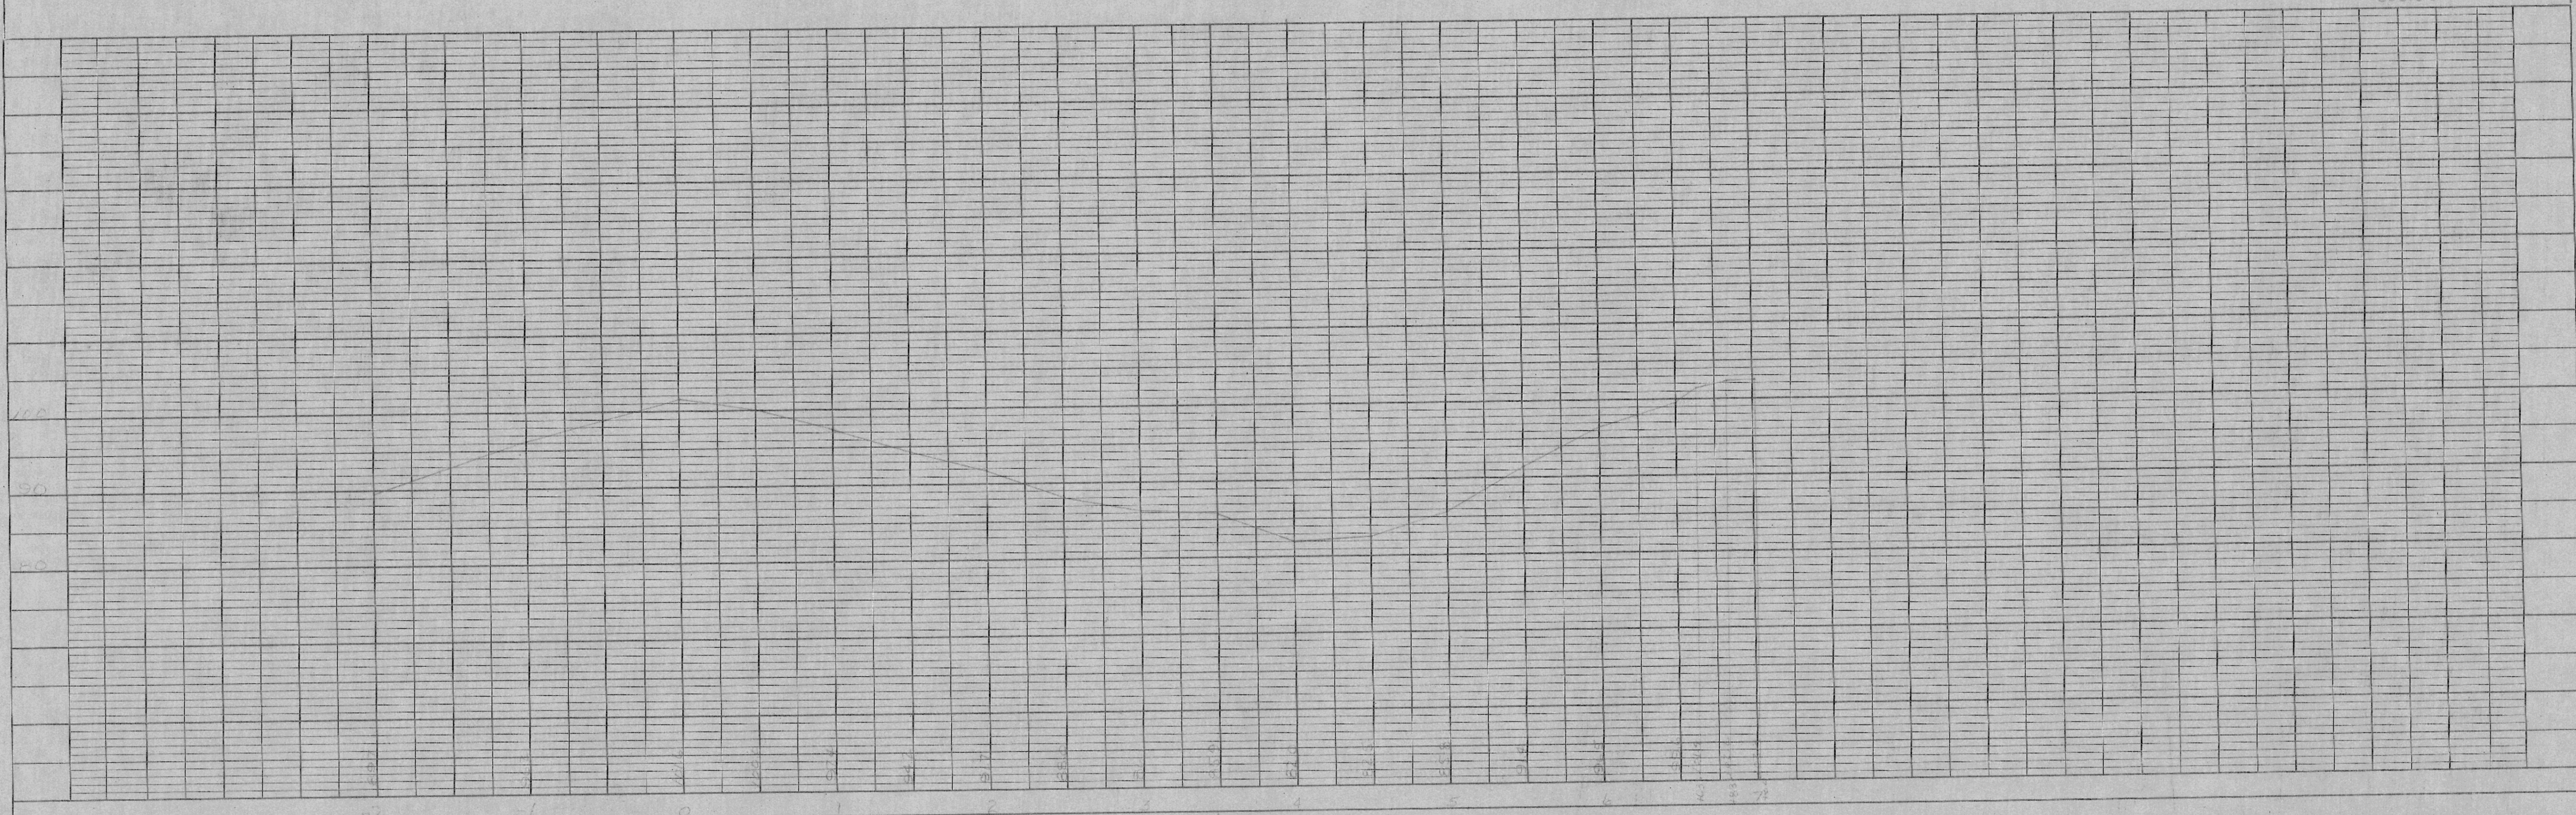

Scale 1"=50'