



ALTON F. & MARJORIE F. SCHRODER
1024 ACs.

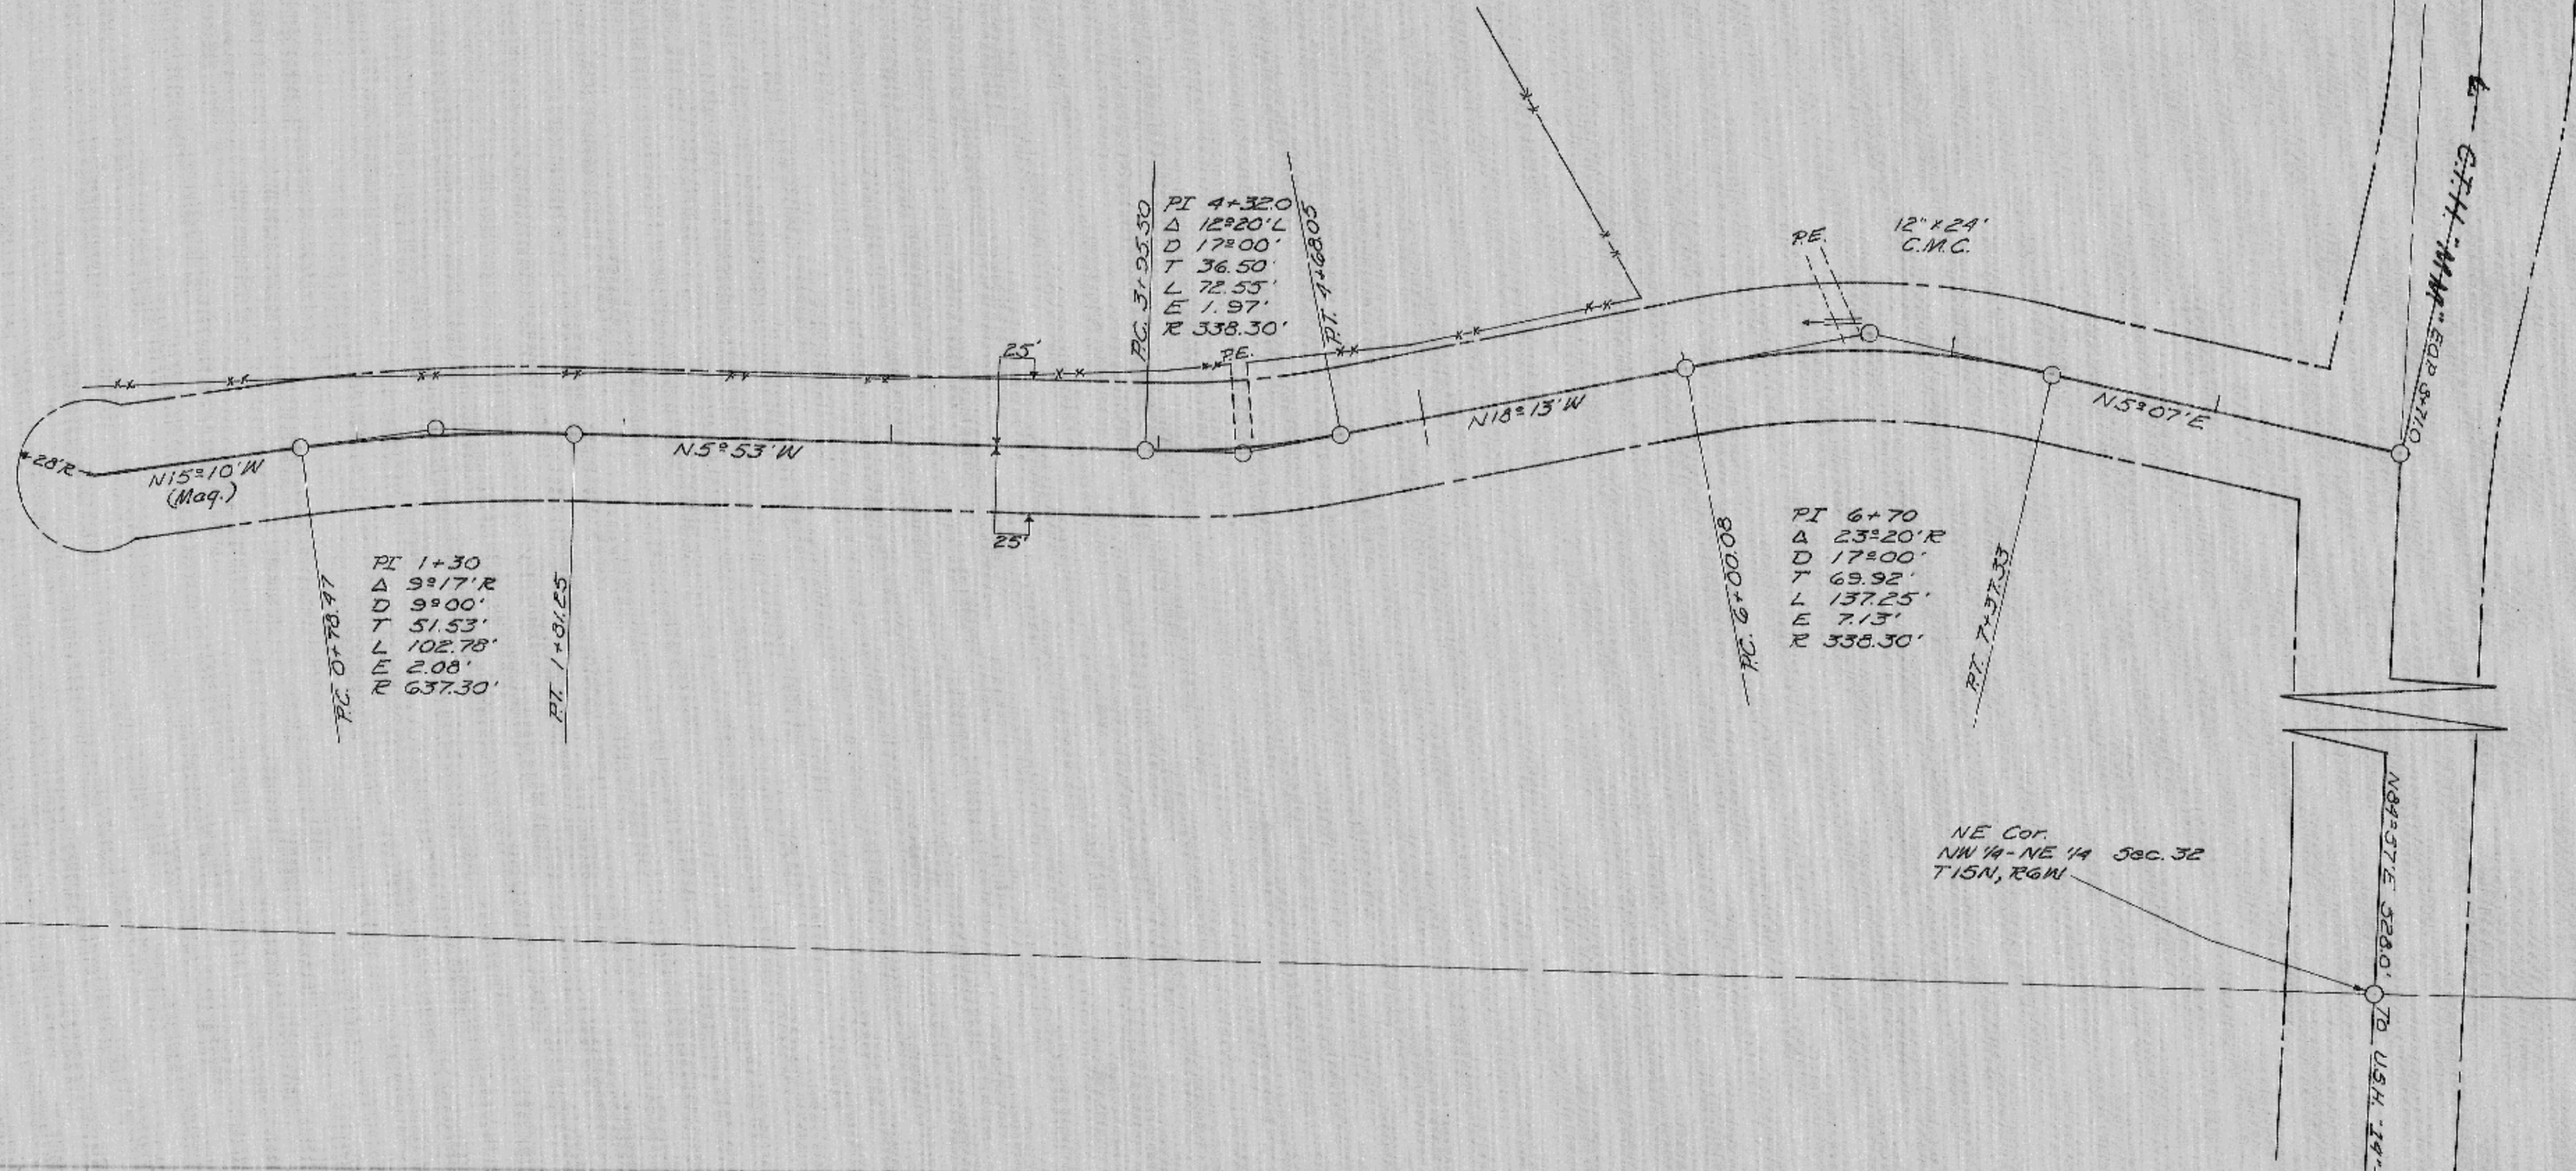

LOCATION PLAN
Scale: 1" = 50'

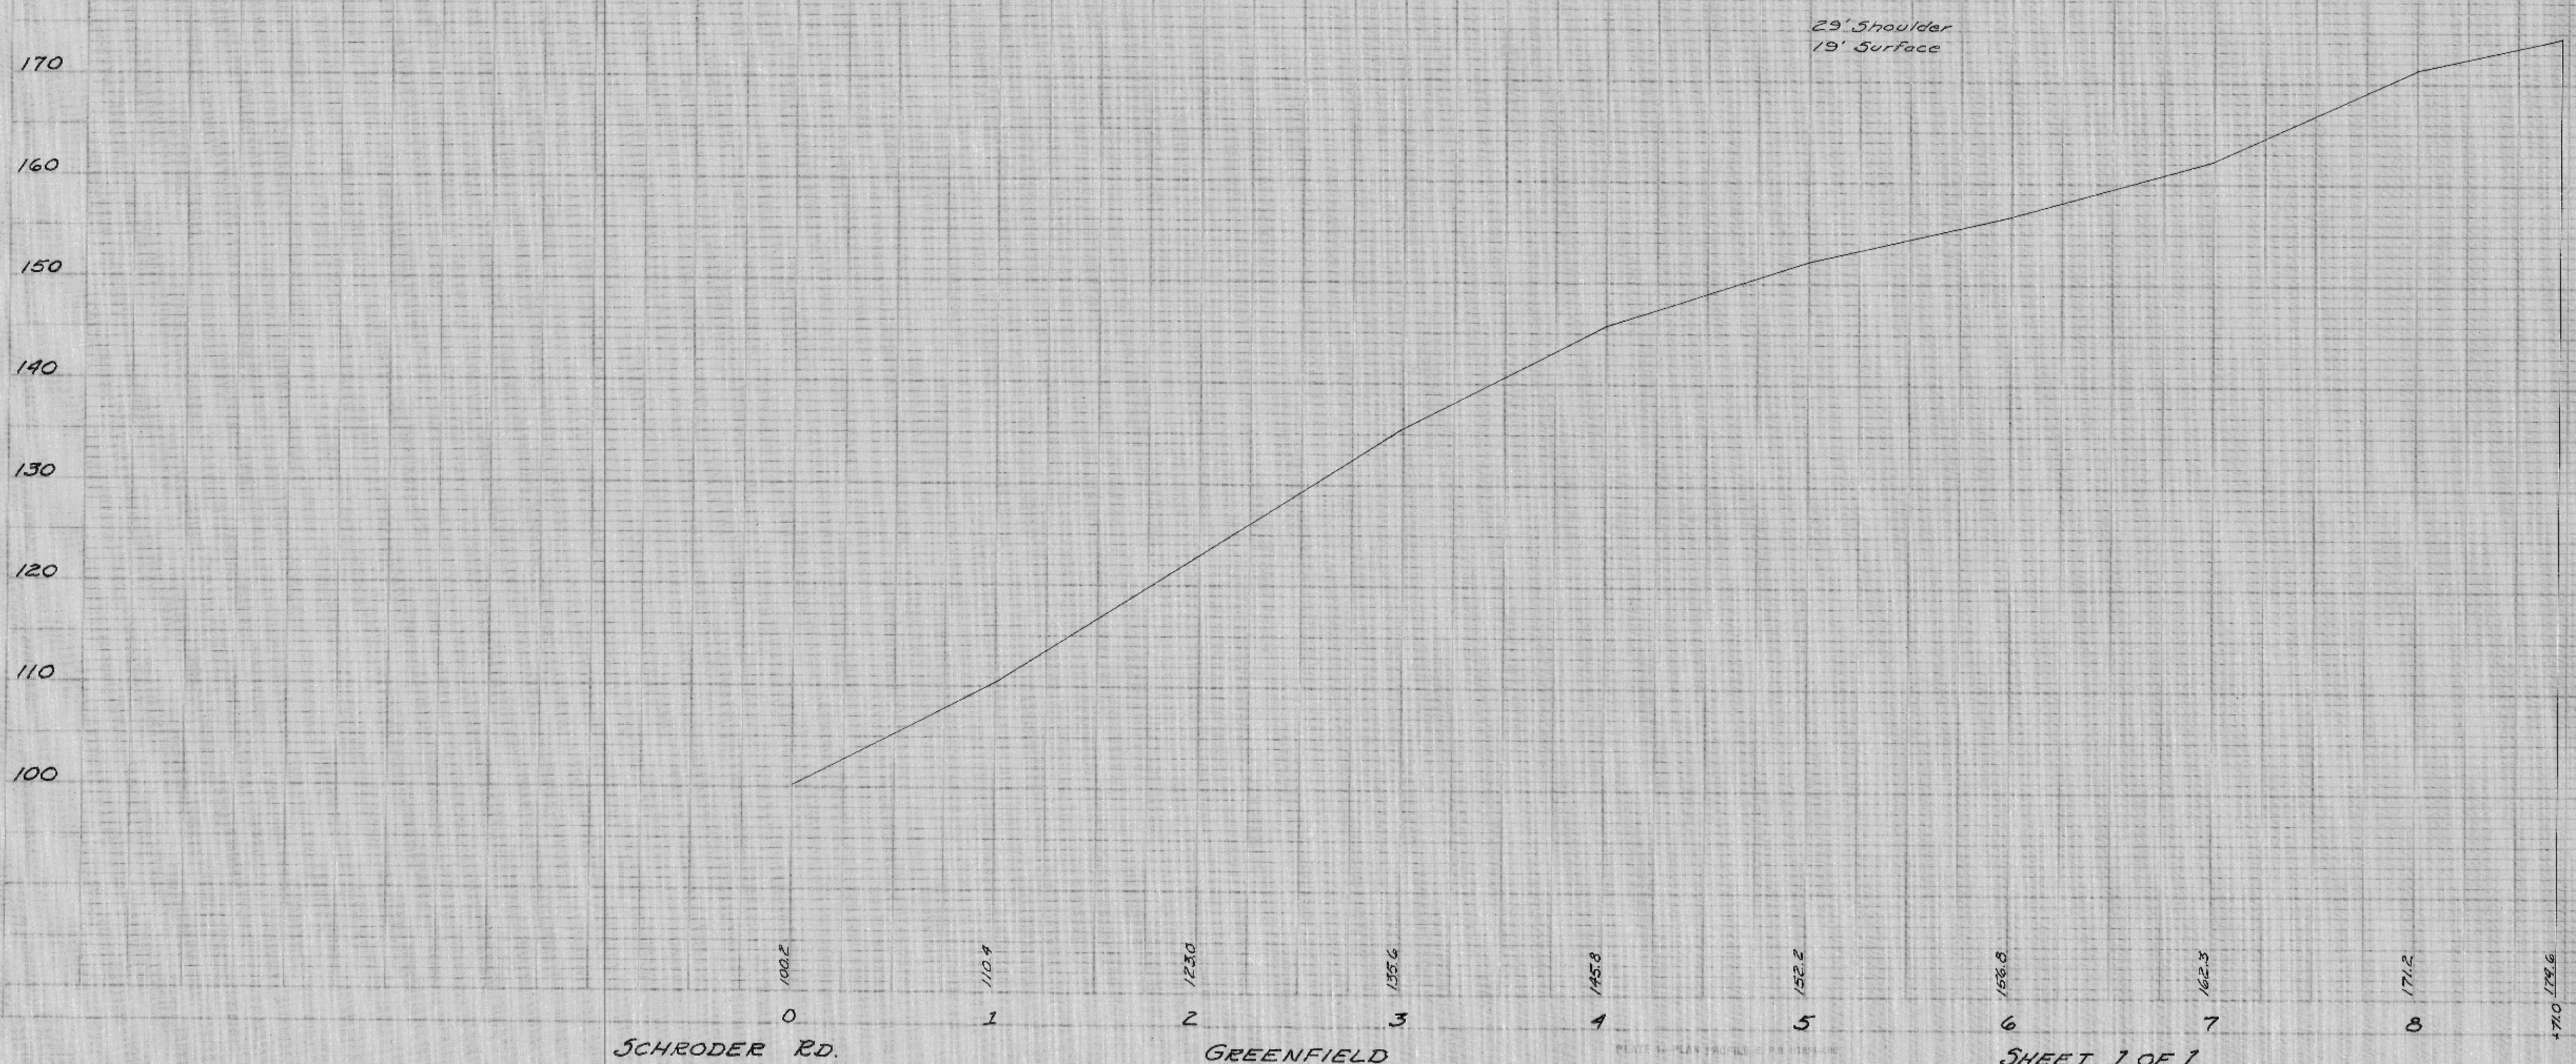

SCHRODER RD.

GREENFIELD

SHEET 1 OF 1

PLAN 409

DATE: 10-1-67
BY: RFB
DMS

DATE: 10-1-67
BY: RFB
DMS & JKS

STATIONING: 0+00 to 8+70