


PLAN
 DATE: 5-15-69
 R.E.B.
 R.E.B.
 5-15-69

PROFILE
 DATE: 5-7-69
 R.E.B.
 R.E.B.
 5-16-69

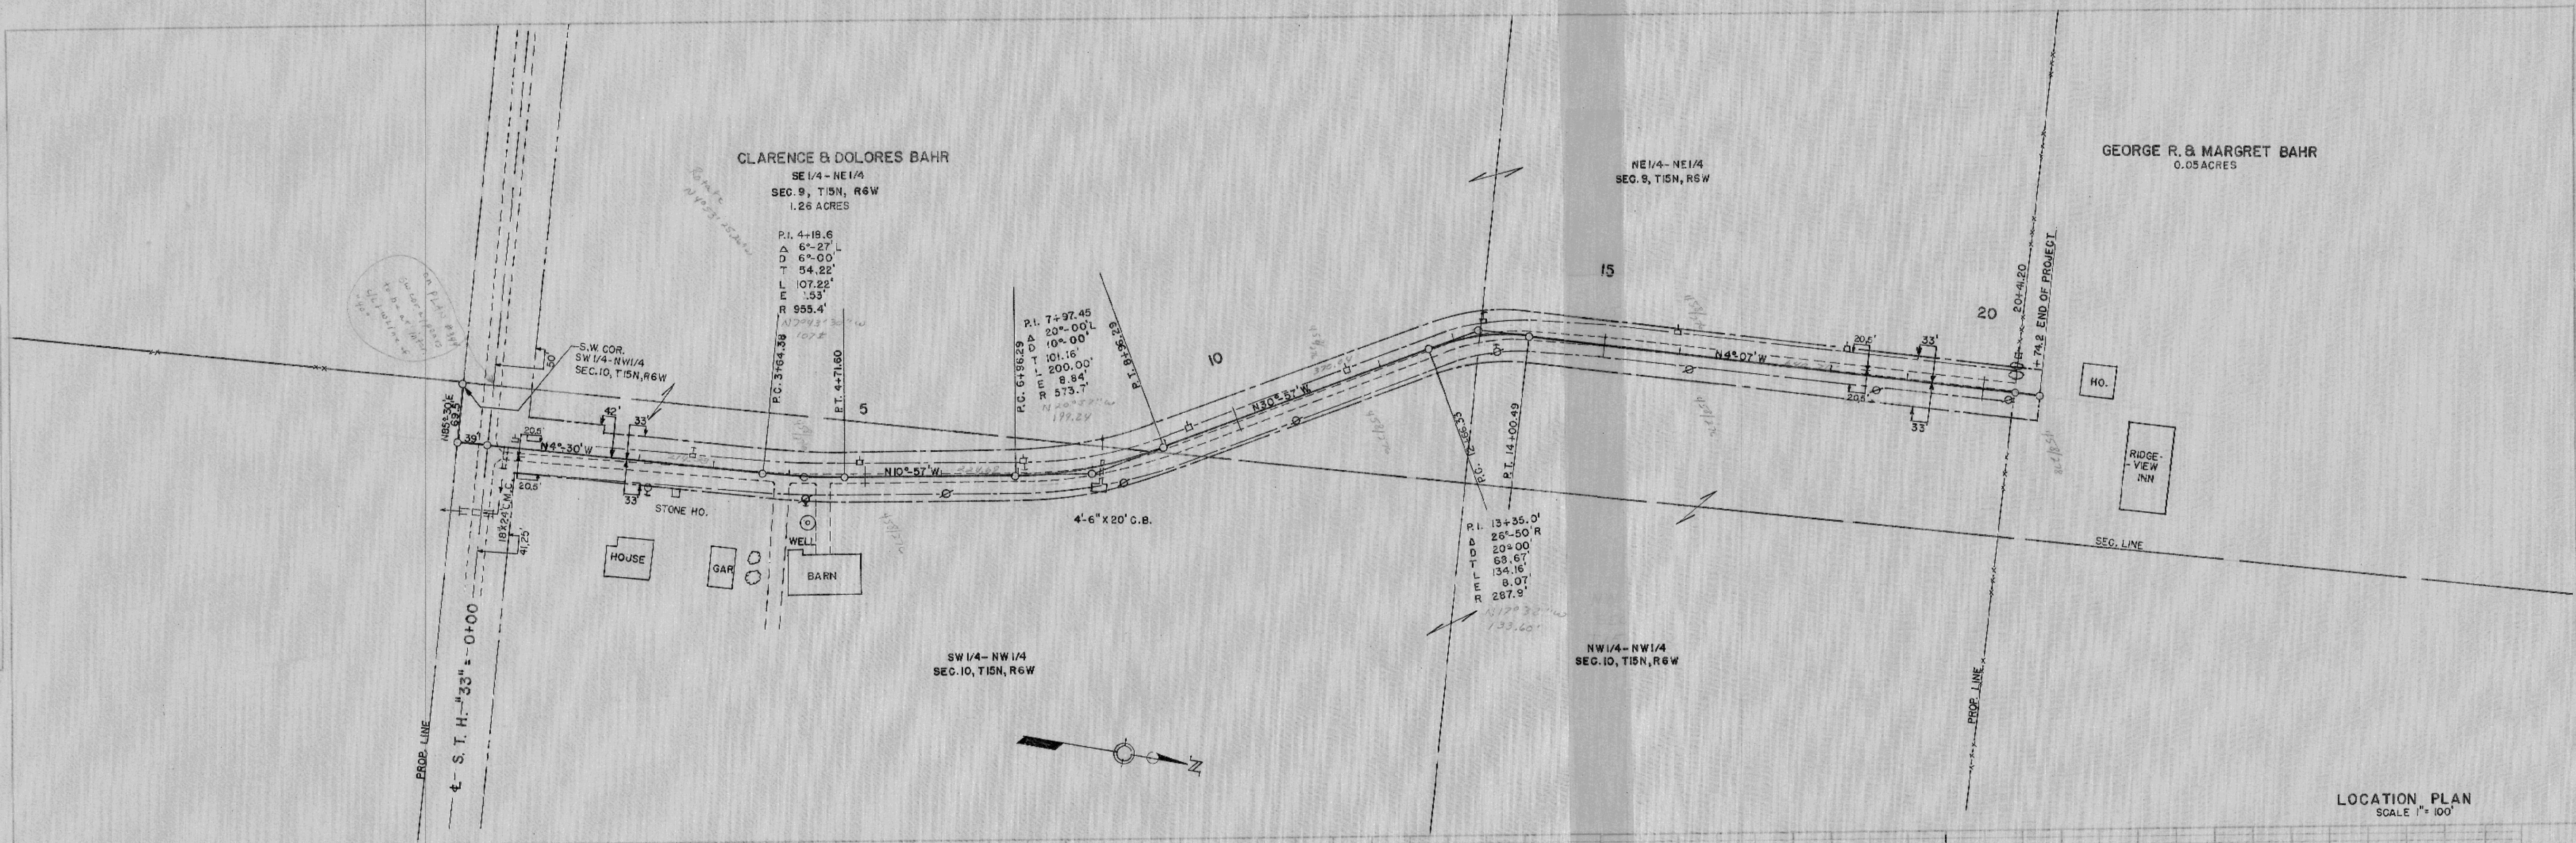

LOCATION PLAN
SCALE 1" = 100'

