



PLAN
 DATE: 11-15-70
 DRAWN BY: R.E.B. P.W.J.
 CHECKED BY: R.E.B. P.W.J.
 NO. F-98

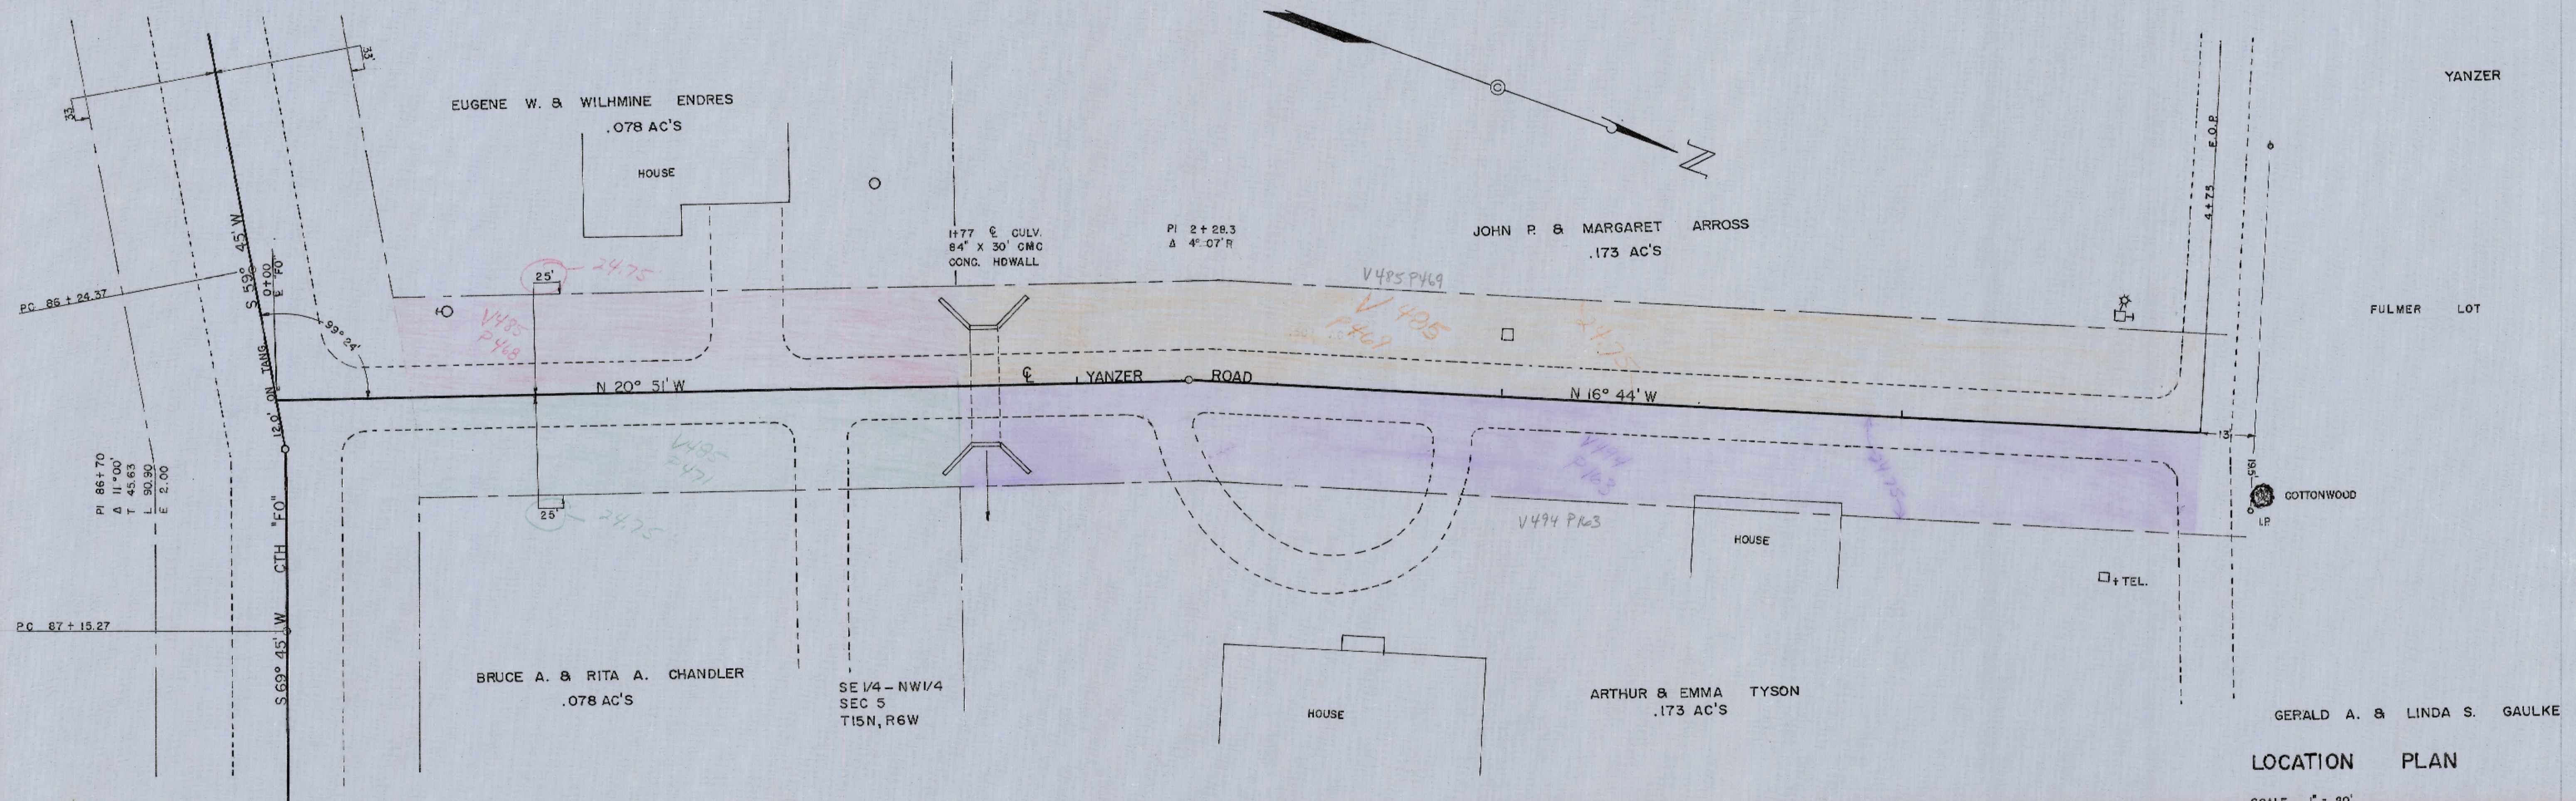

PROFILE
 DATE: 11-15-70
 DRAWN BY: R.E.B. P.W.J.
 CHECKED BY: R.E.B. P.W.J.
 NO. F-98

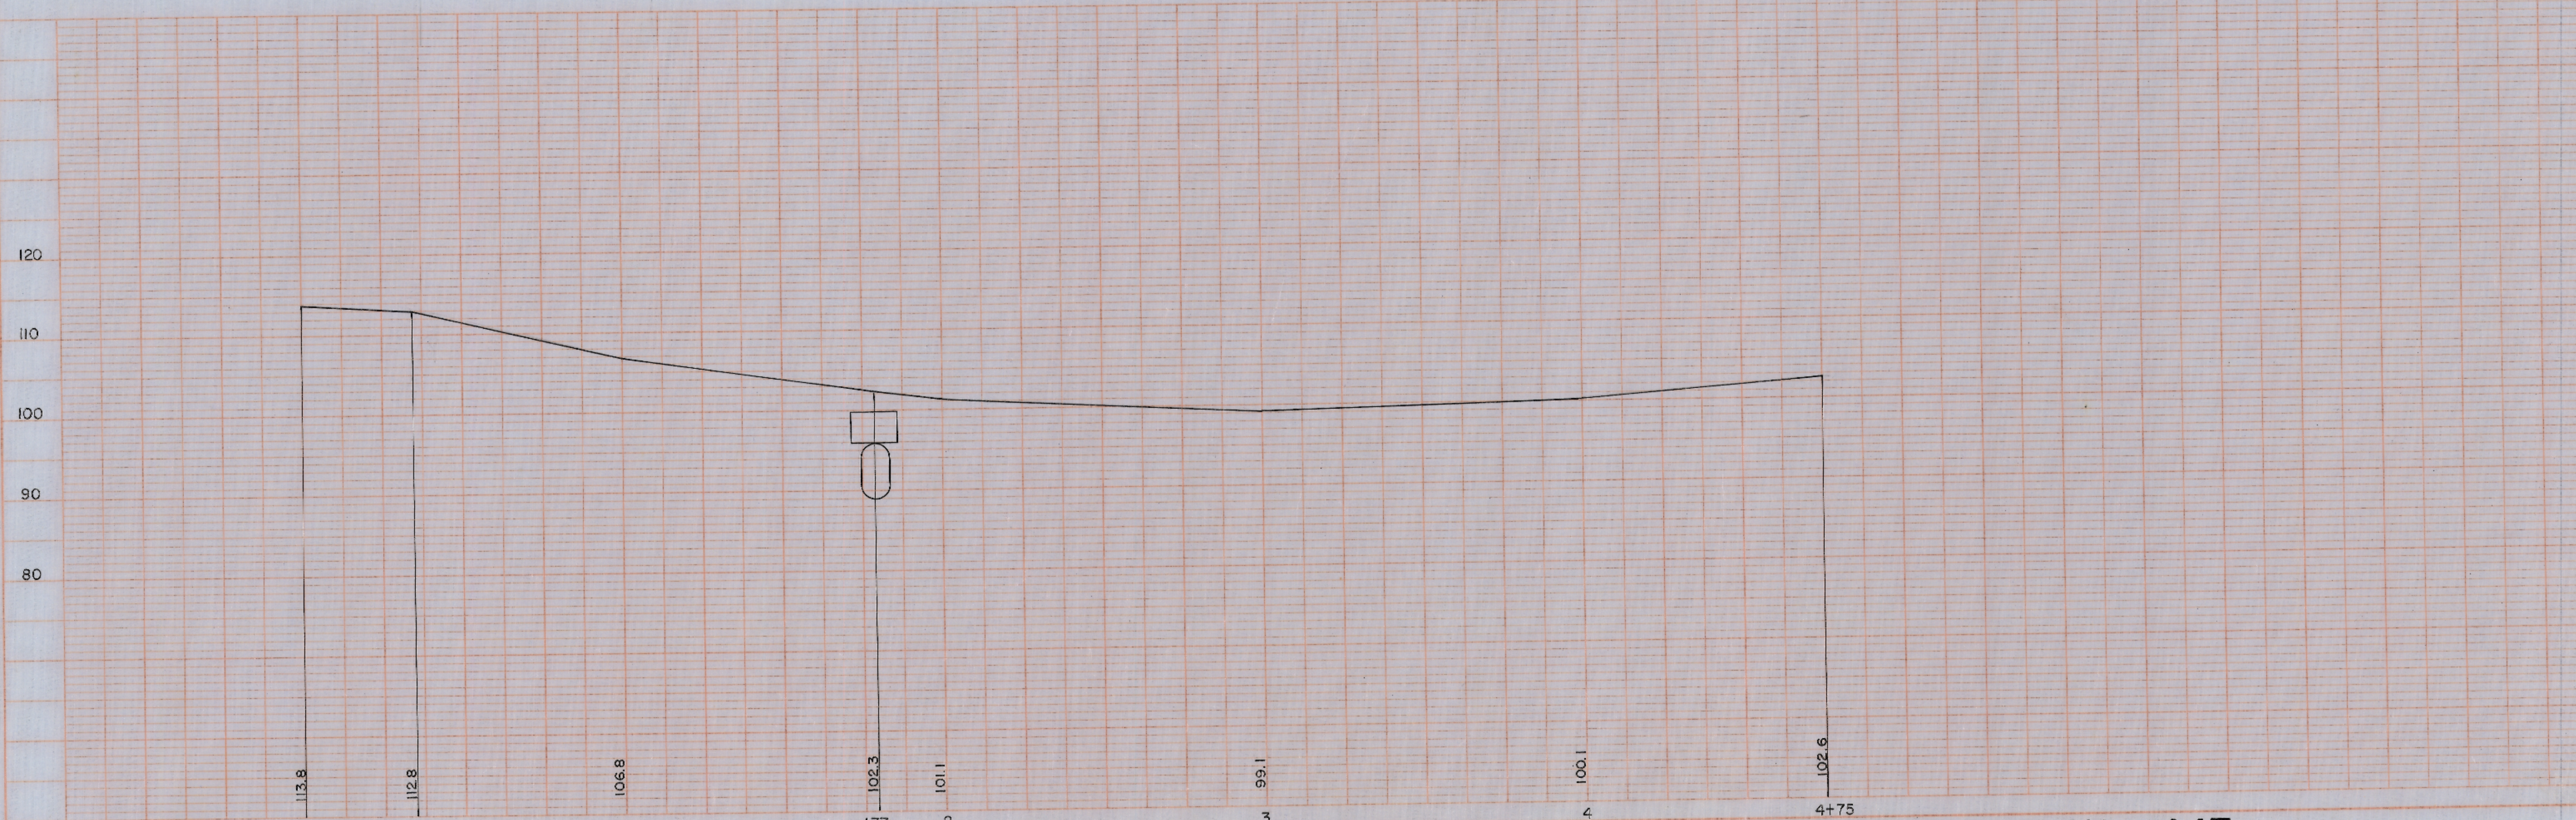

K&E PLATE 1, PLAN PROFILE
 KENNETH & ELLIOTT CO.
 481012 IMPERIAL™