



PLAN
 SURVEYED BY R. C. B. P. W. J.
 DATE 2-14-72
 NOTE BOOK CHANGES CHECKED BY R. C. B. P. W. J.
 No. F-98

PROFILE
 SURVEYED BY R. C. B. P. W. J.
 DATE 2-14-72
 NOTE BOOK CHANGES CHECKED BY R. C. B. P. W. J.
 No. F-99

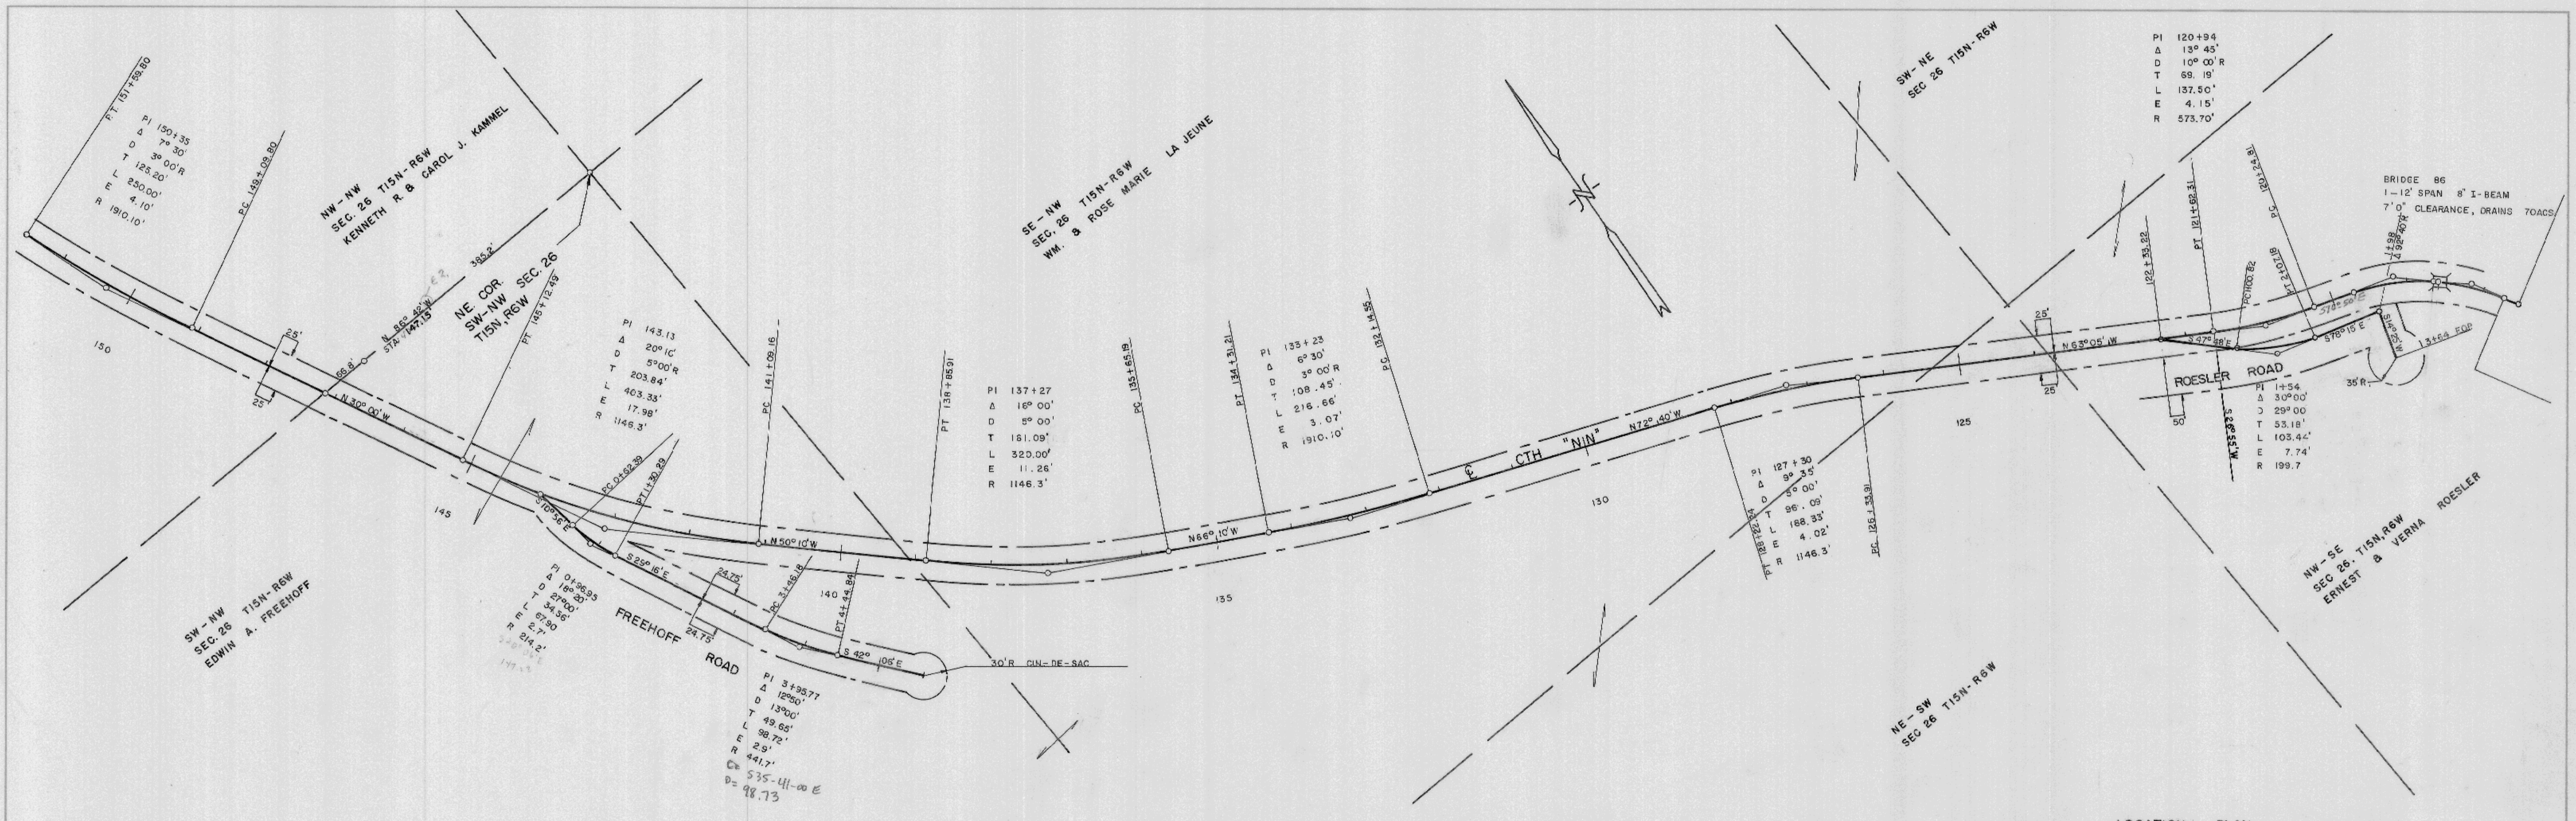

LOCATION PLAN SCALE 1" = 100'

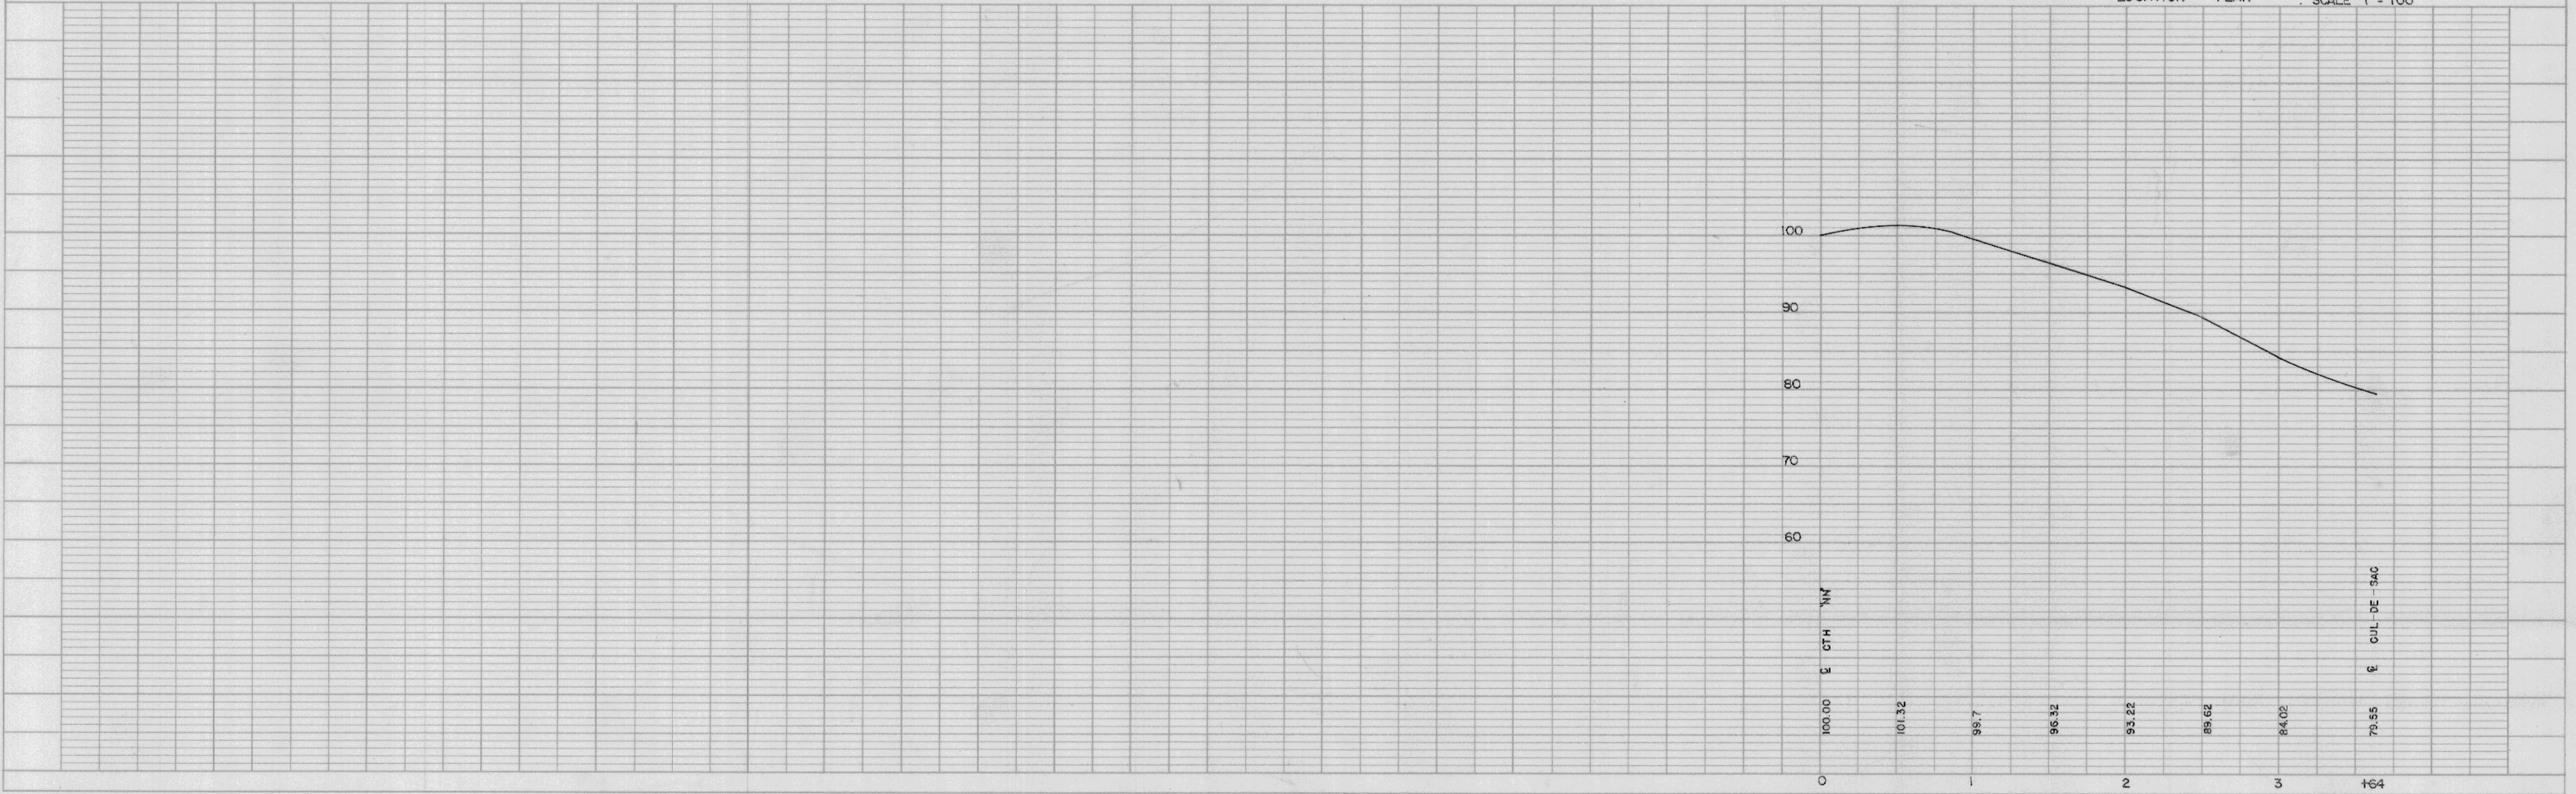



TOWN OF GREENFIELD

ERNEST ROESLER ROAD

PLATE 1-PLAN PROFILE O.P.R.R.E. STANDARD THE FREDERICK POST CO. CHICAGO

SHEET 1 OF 1

PLAN 459

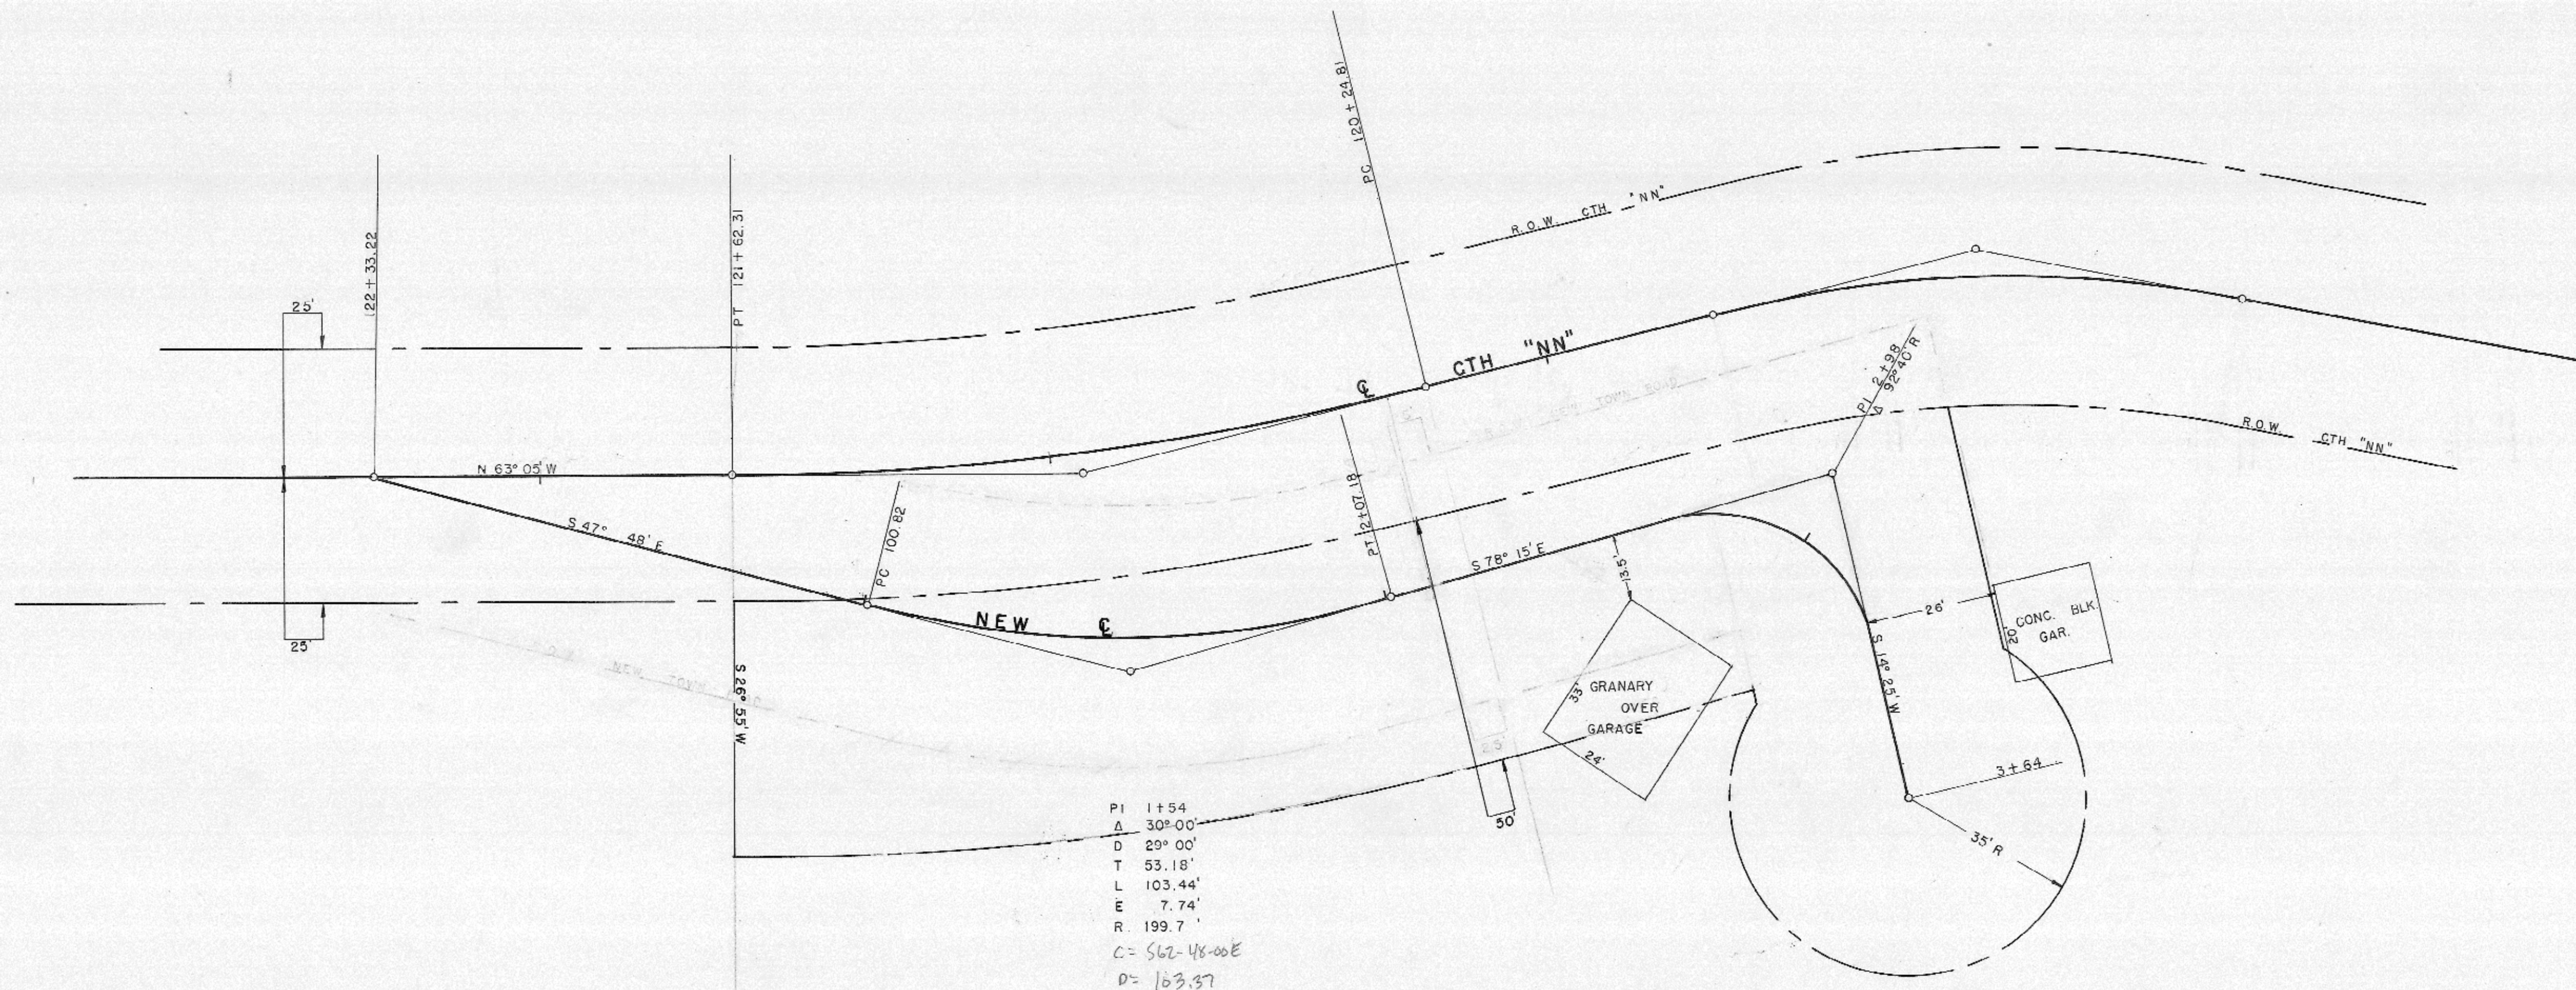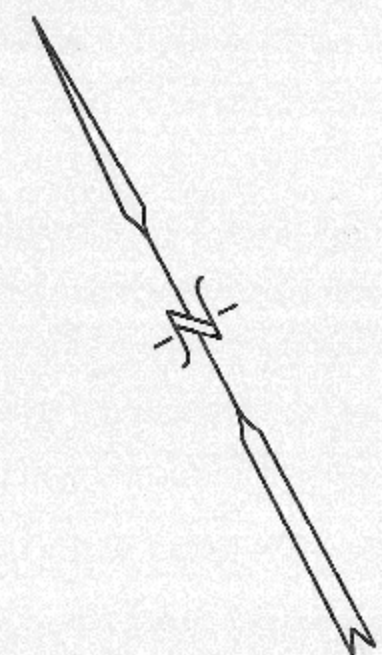

TOWN OF GREENFIELD

PROPOSED TOWN ROAD

SCALE 1" = 20'

