



SURVEYED BY K.E.B. 5-28-76  
 PLOTTED BY " " " "  
 NOTE BOOK ALIGNMENT CHECKED  
 No. F-99 #1 OF 101 CHECKED

PROFILE SURVEYED BY K.E.B. 5-28-76  
 PLOTTED BY " " " "  
 NOTE BOOK GRADES CHECKED  
 No. F-100 ENCLAVE NOTATIONS CHECKED

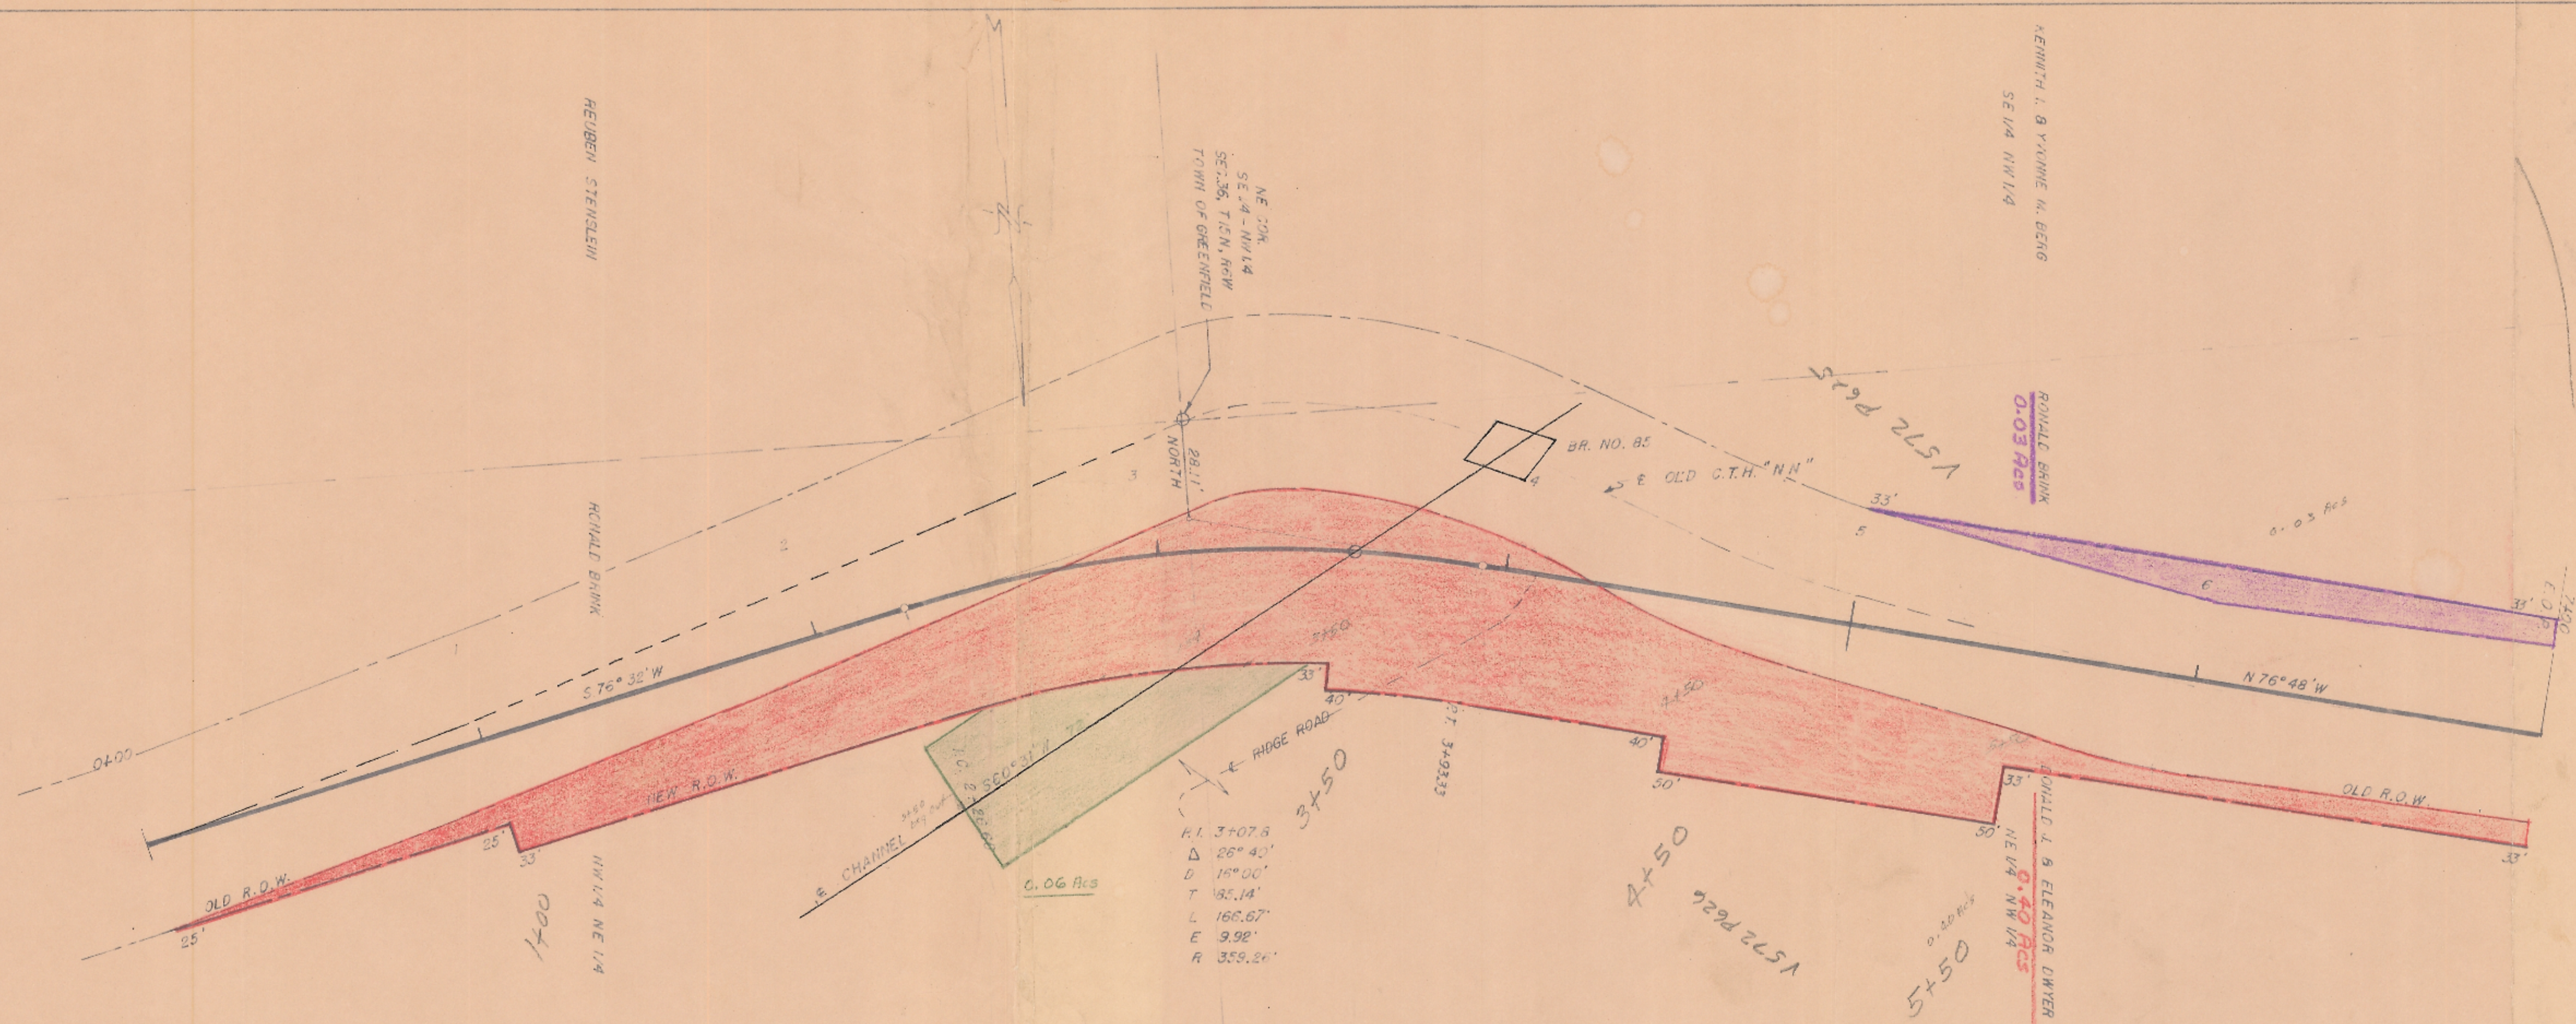

R/W Print  
SCALE 1"=30'

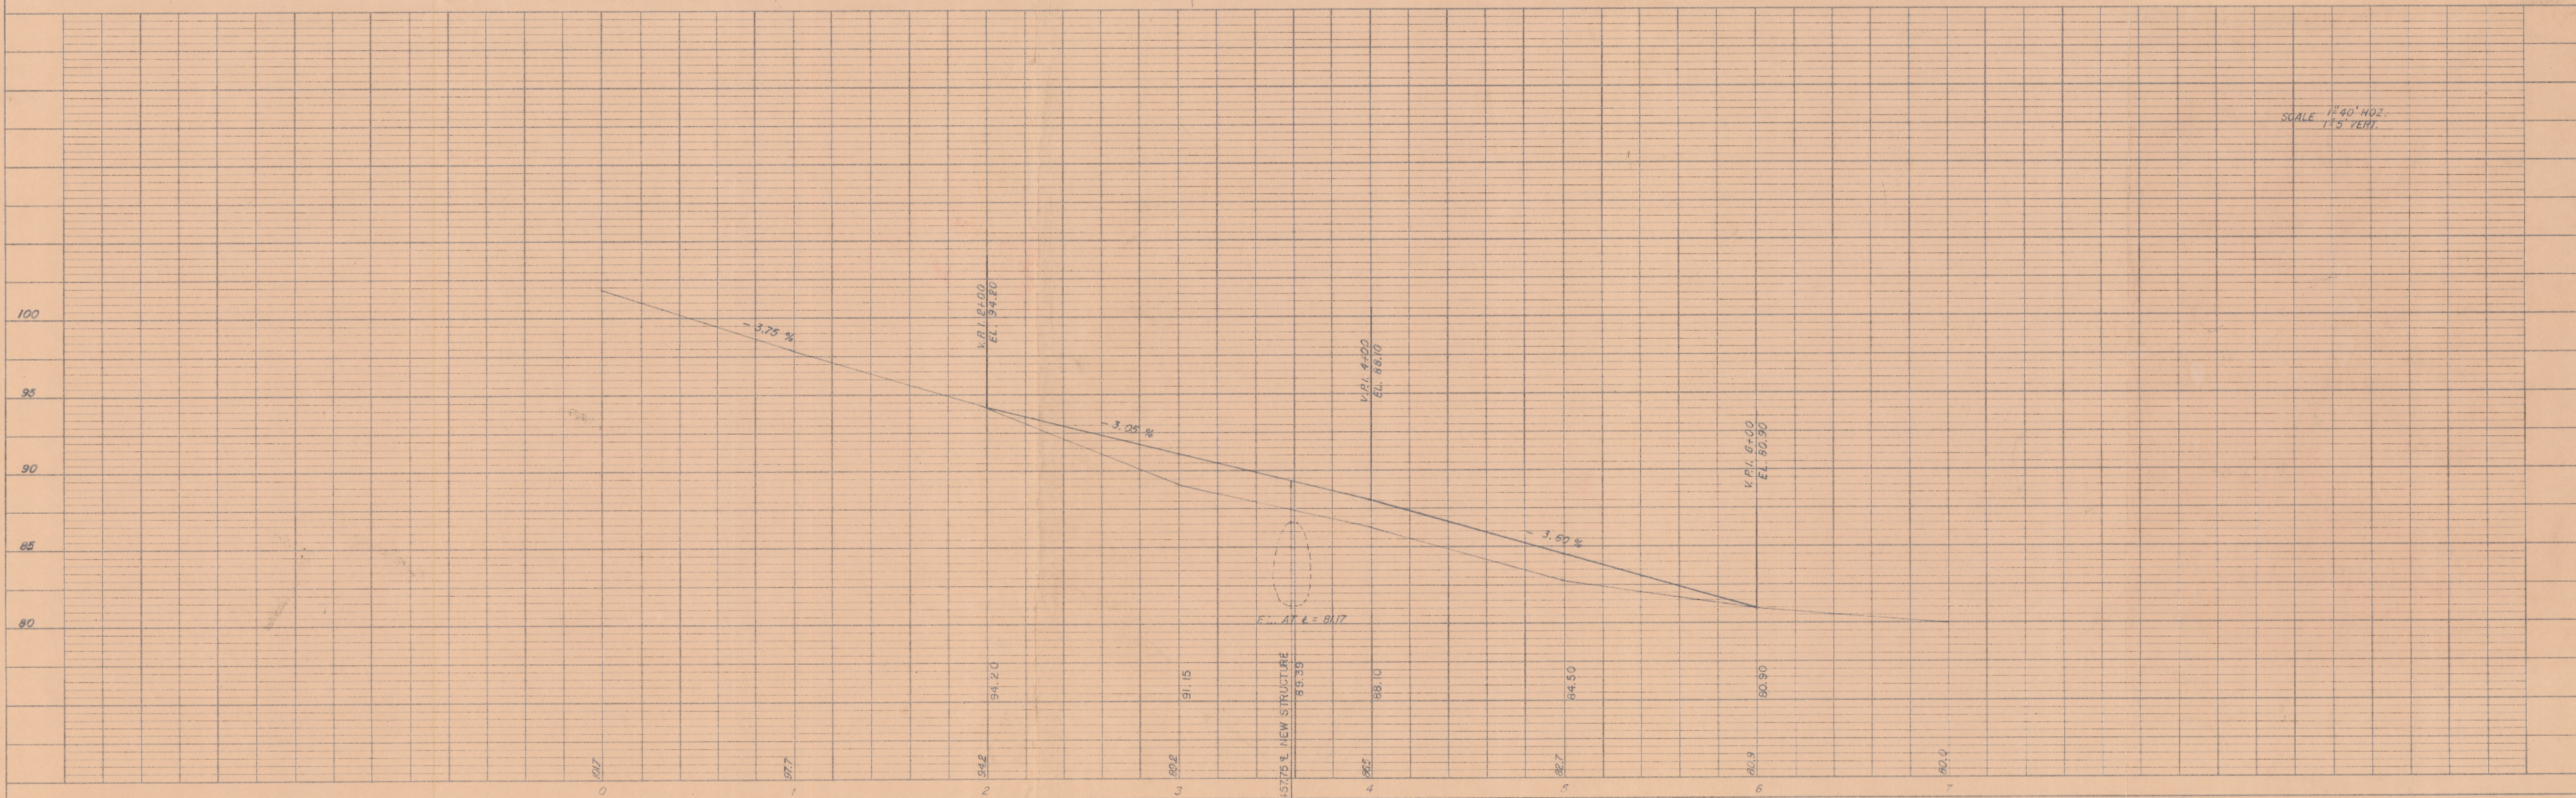

SCALE 1"=40' HORIZ  
1"=5' VERT

