


TO REPLACE BRIDGE NO. 155
 15' 10" SPAN X 9' 10" RISE X 74' LONG
 M.M.P.A. 7-GAGE
 36' DWN. STR.
 38' UP STR.
 29° SKEW LEFT HAND FORWARD



LOCATION PLAN
 SCALE 1" = 50'



CTH "OA" GREENFIELD

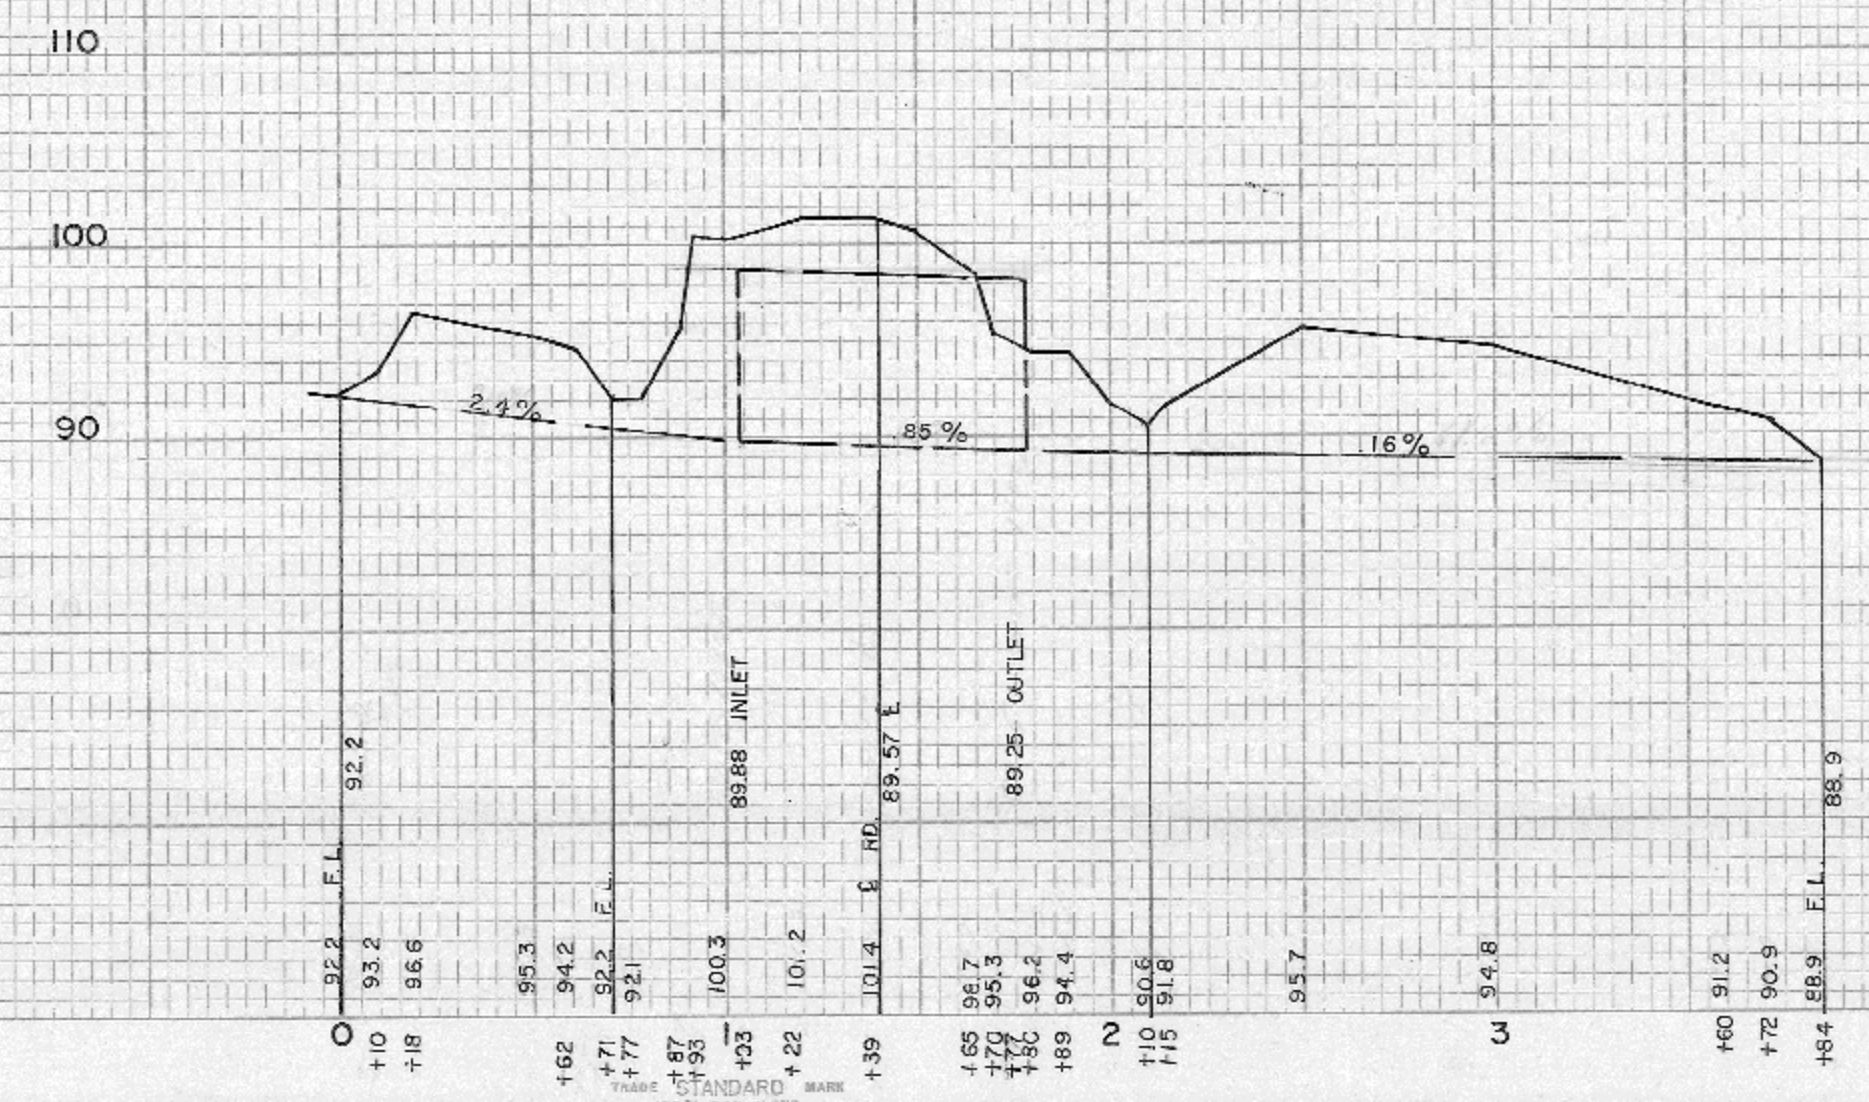

STA.	GRADES
1+03	INLET 89.89
1+39	E 89.57
1+77	OUTLET 89.25

Plan # 512

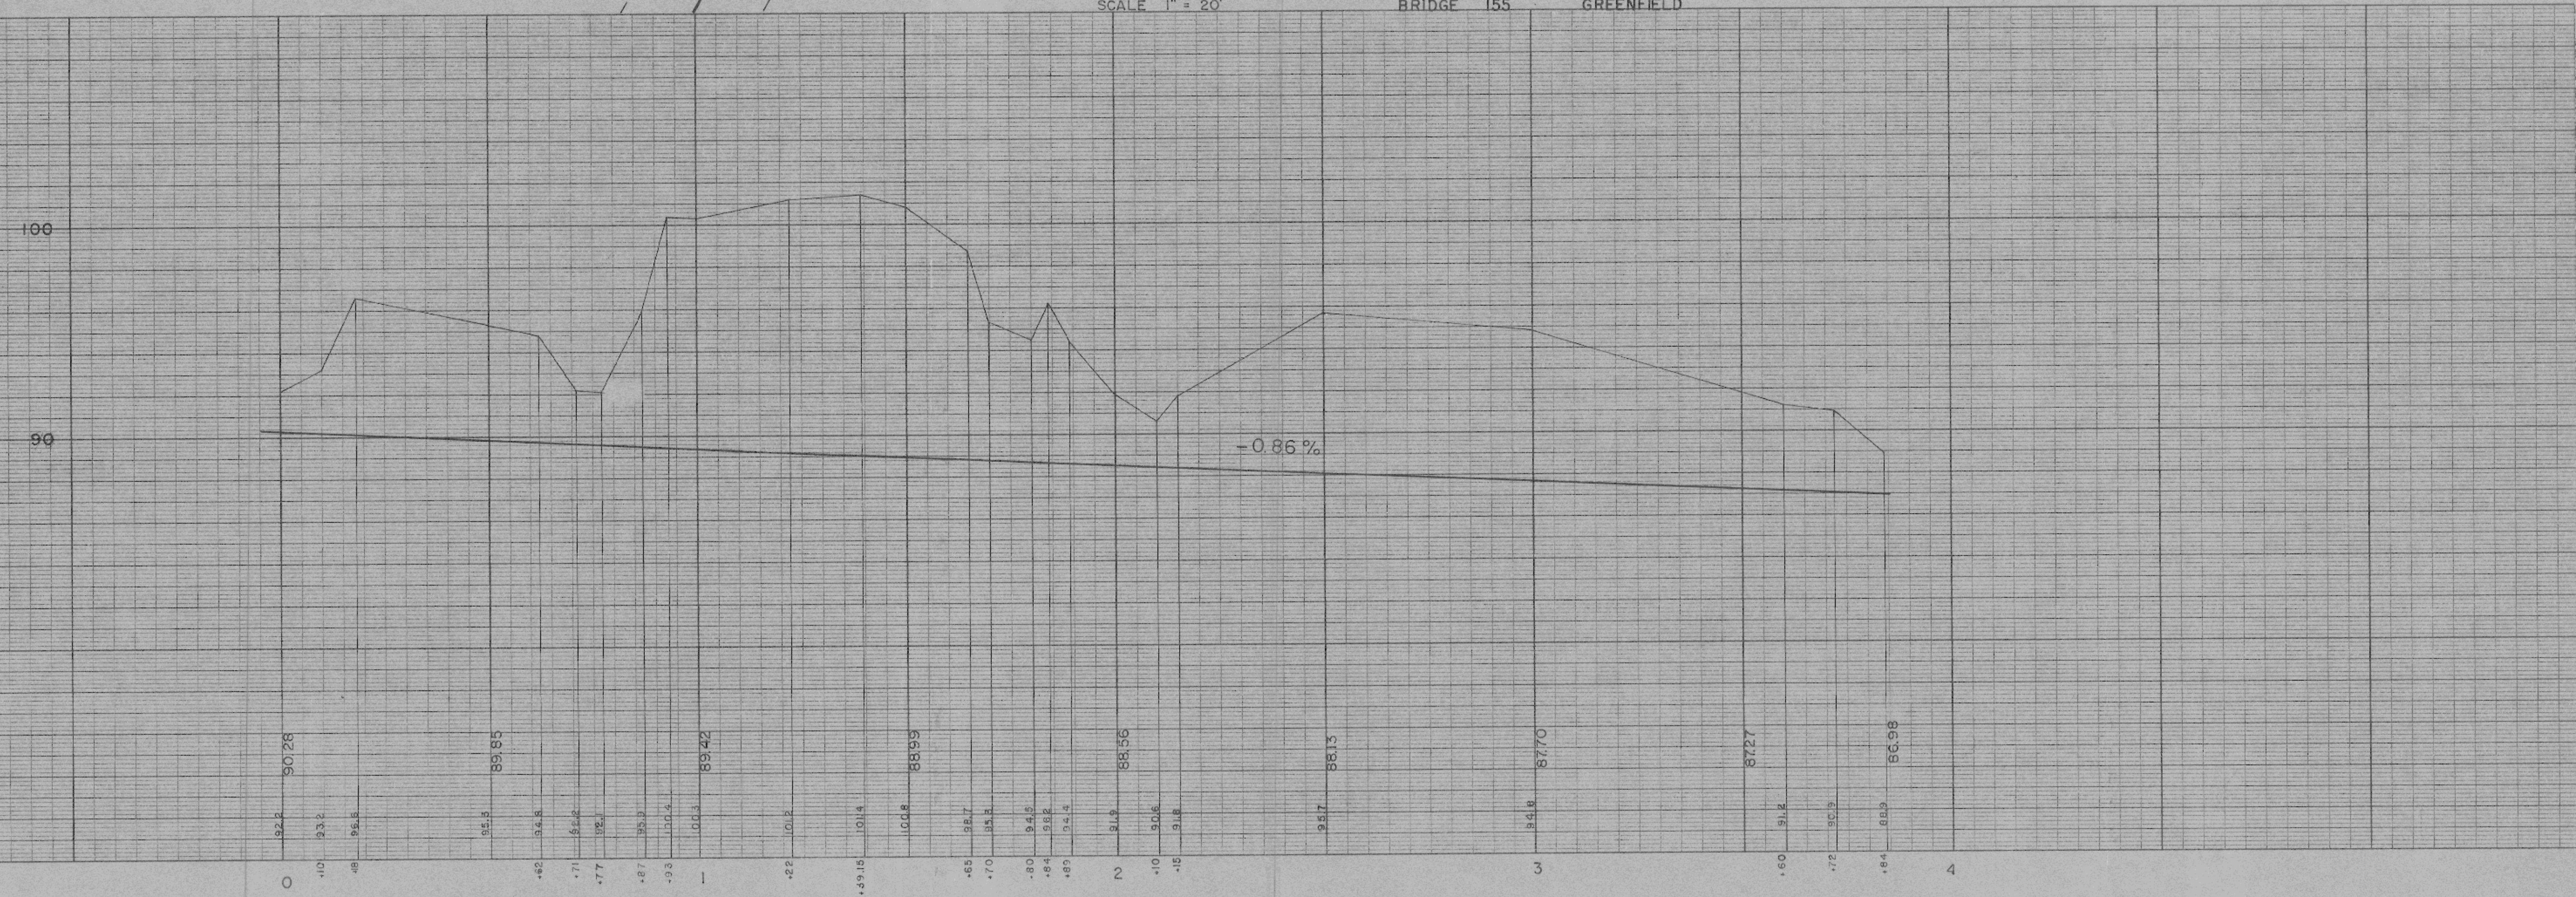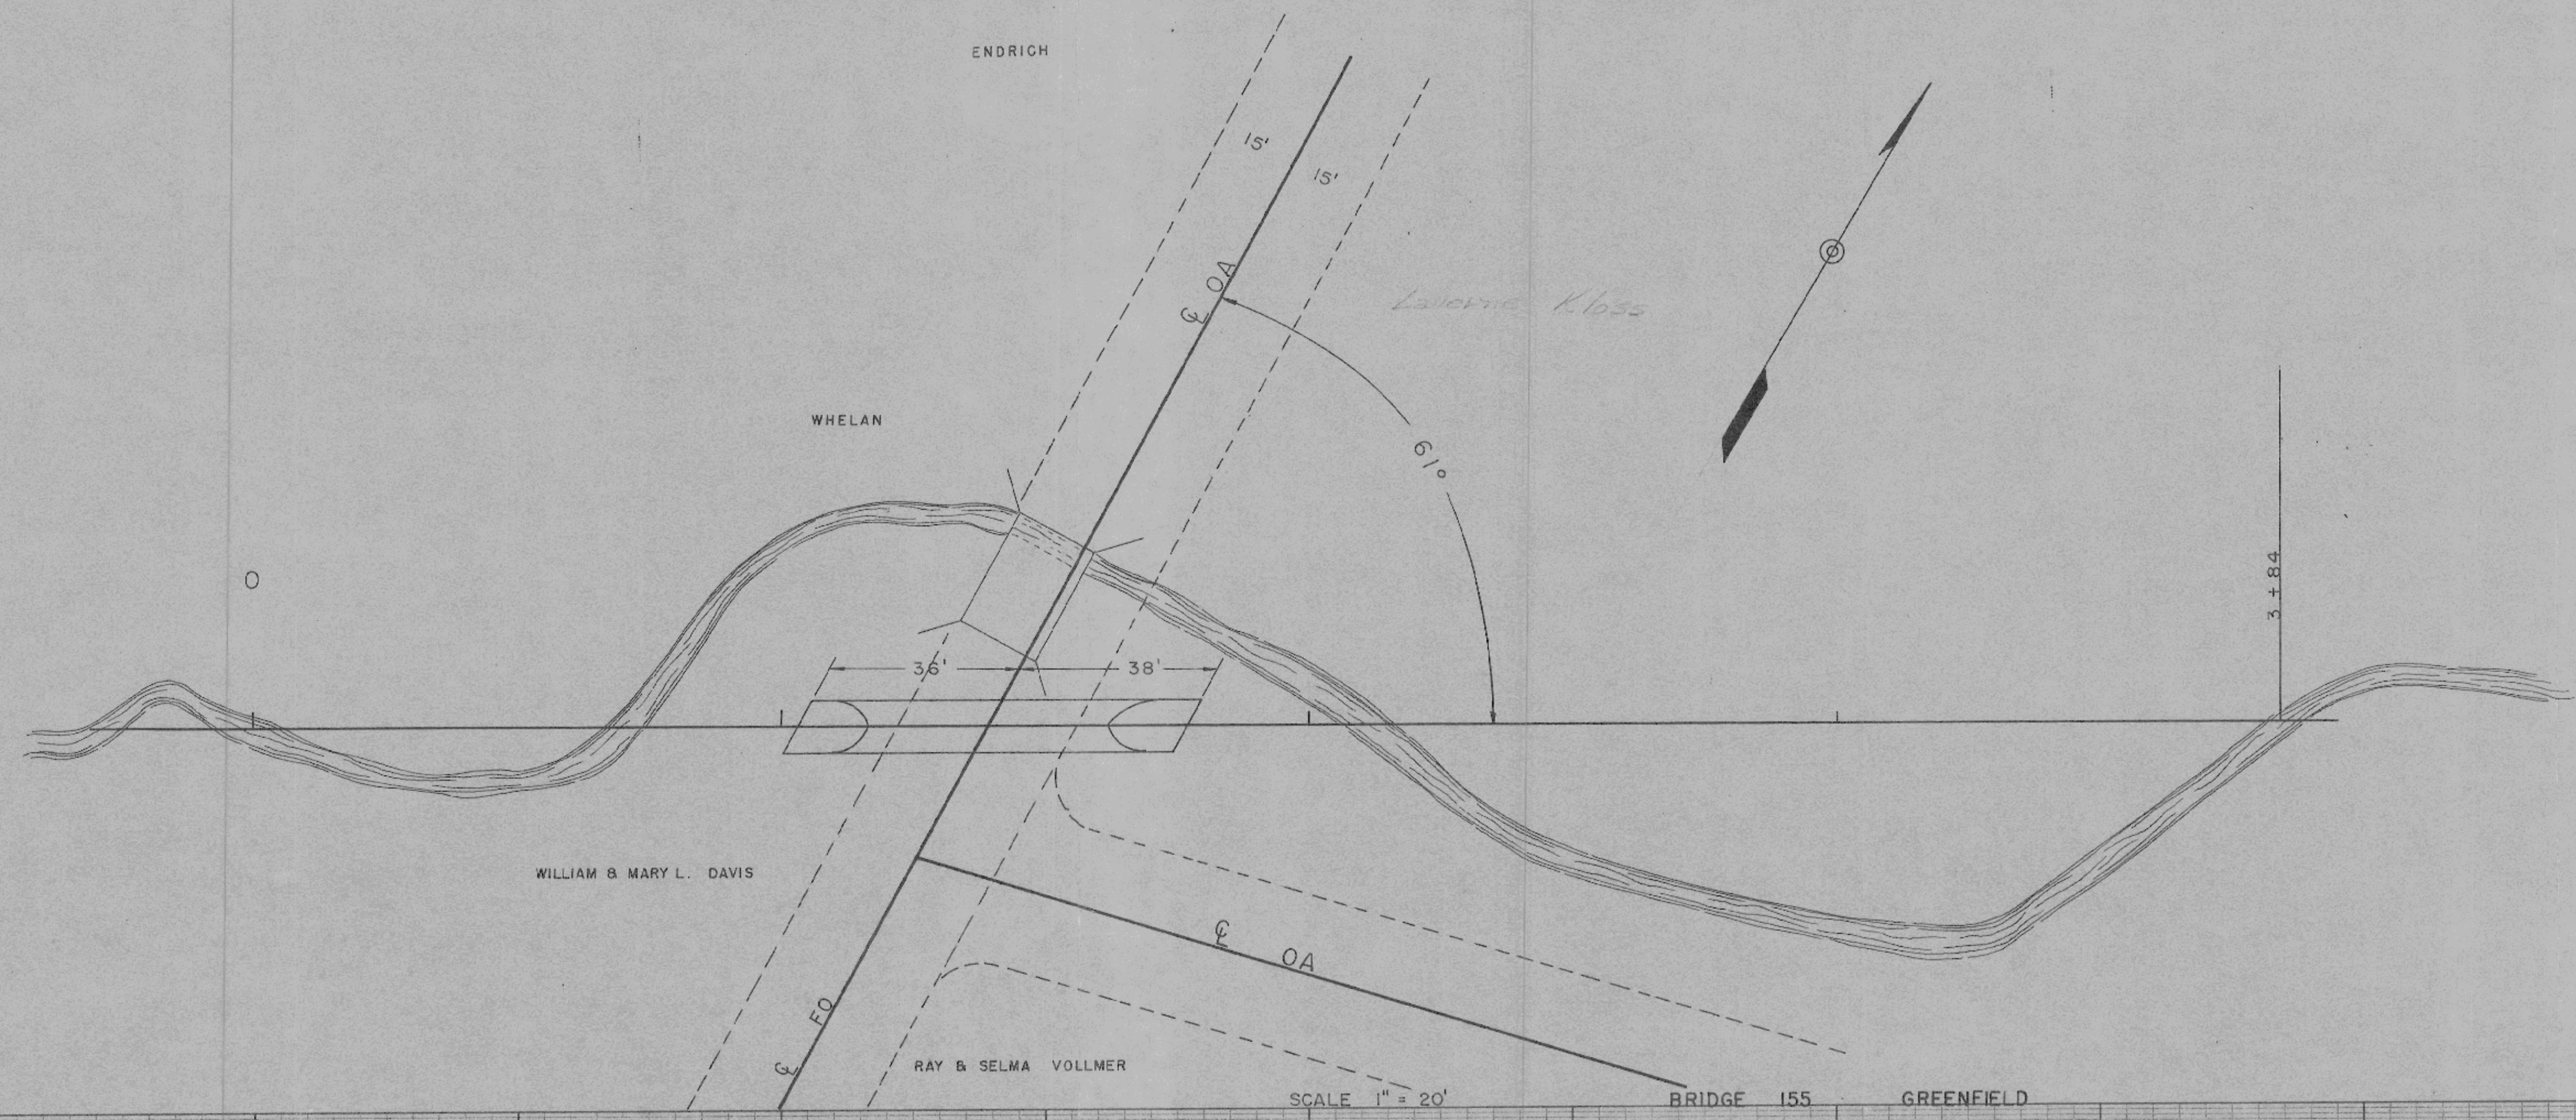

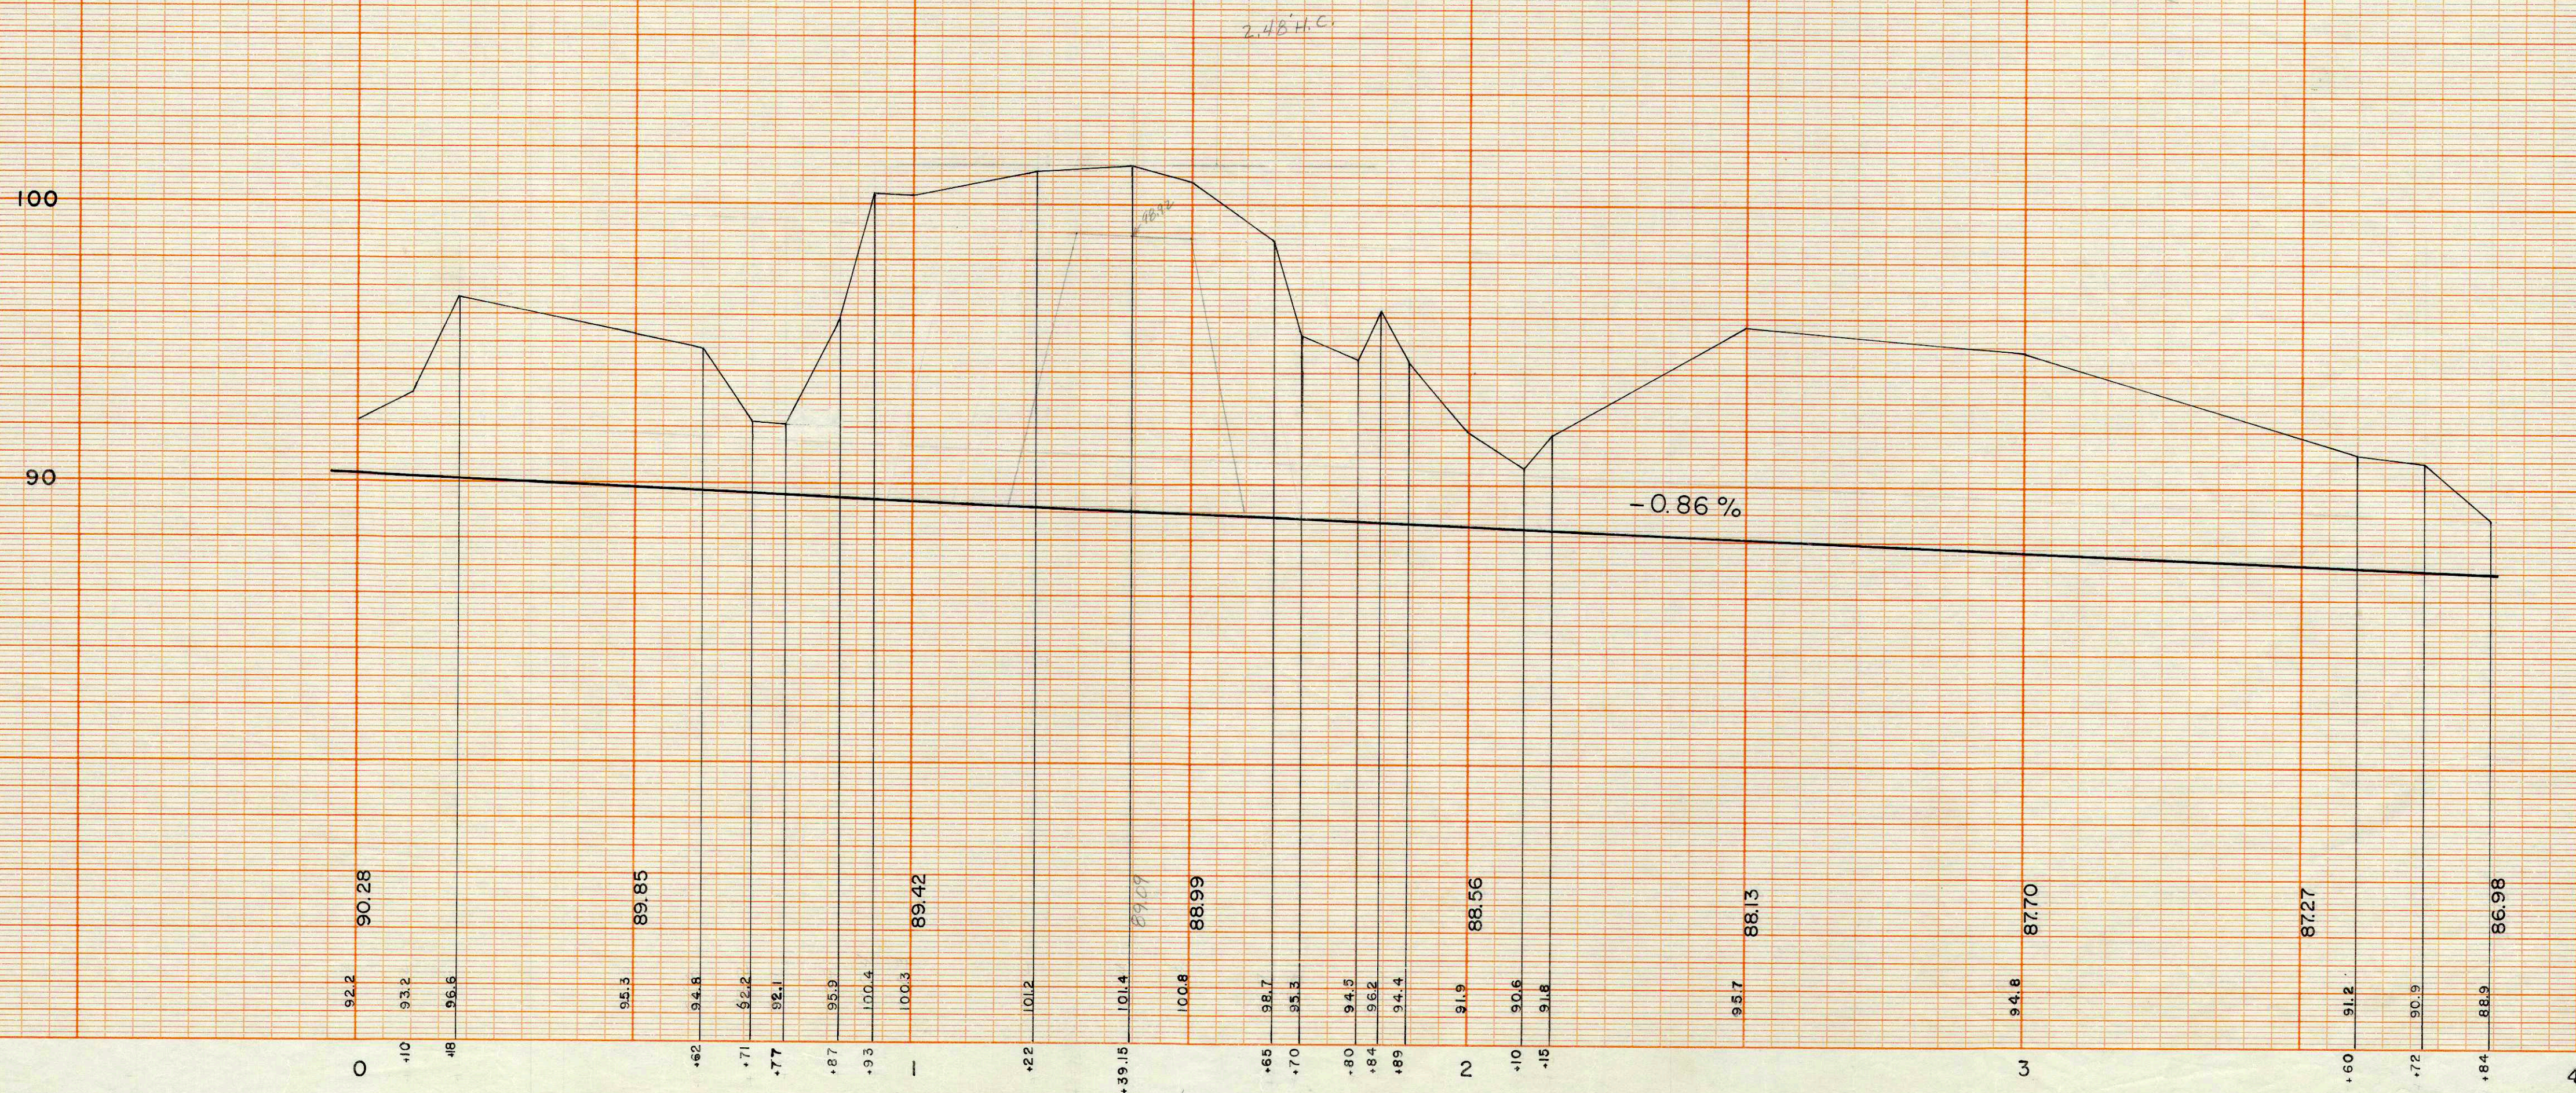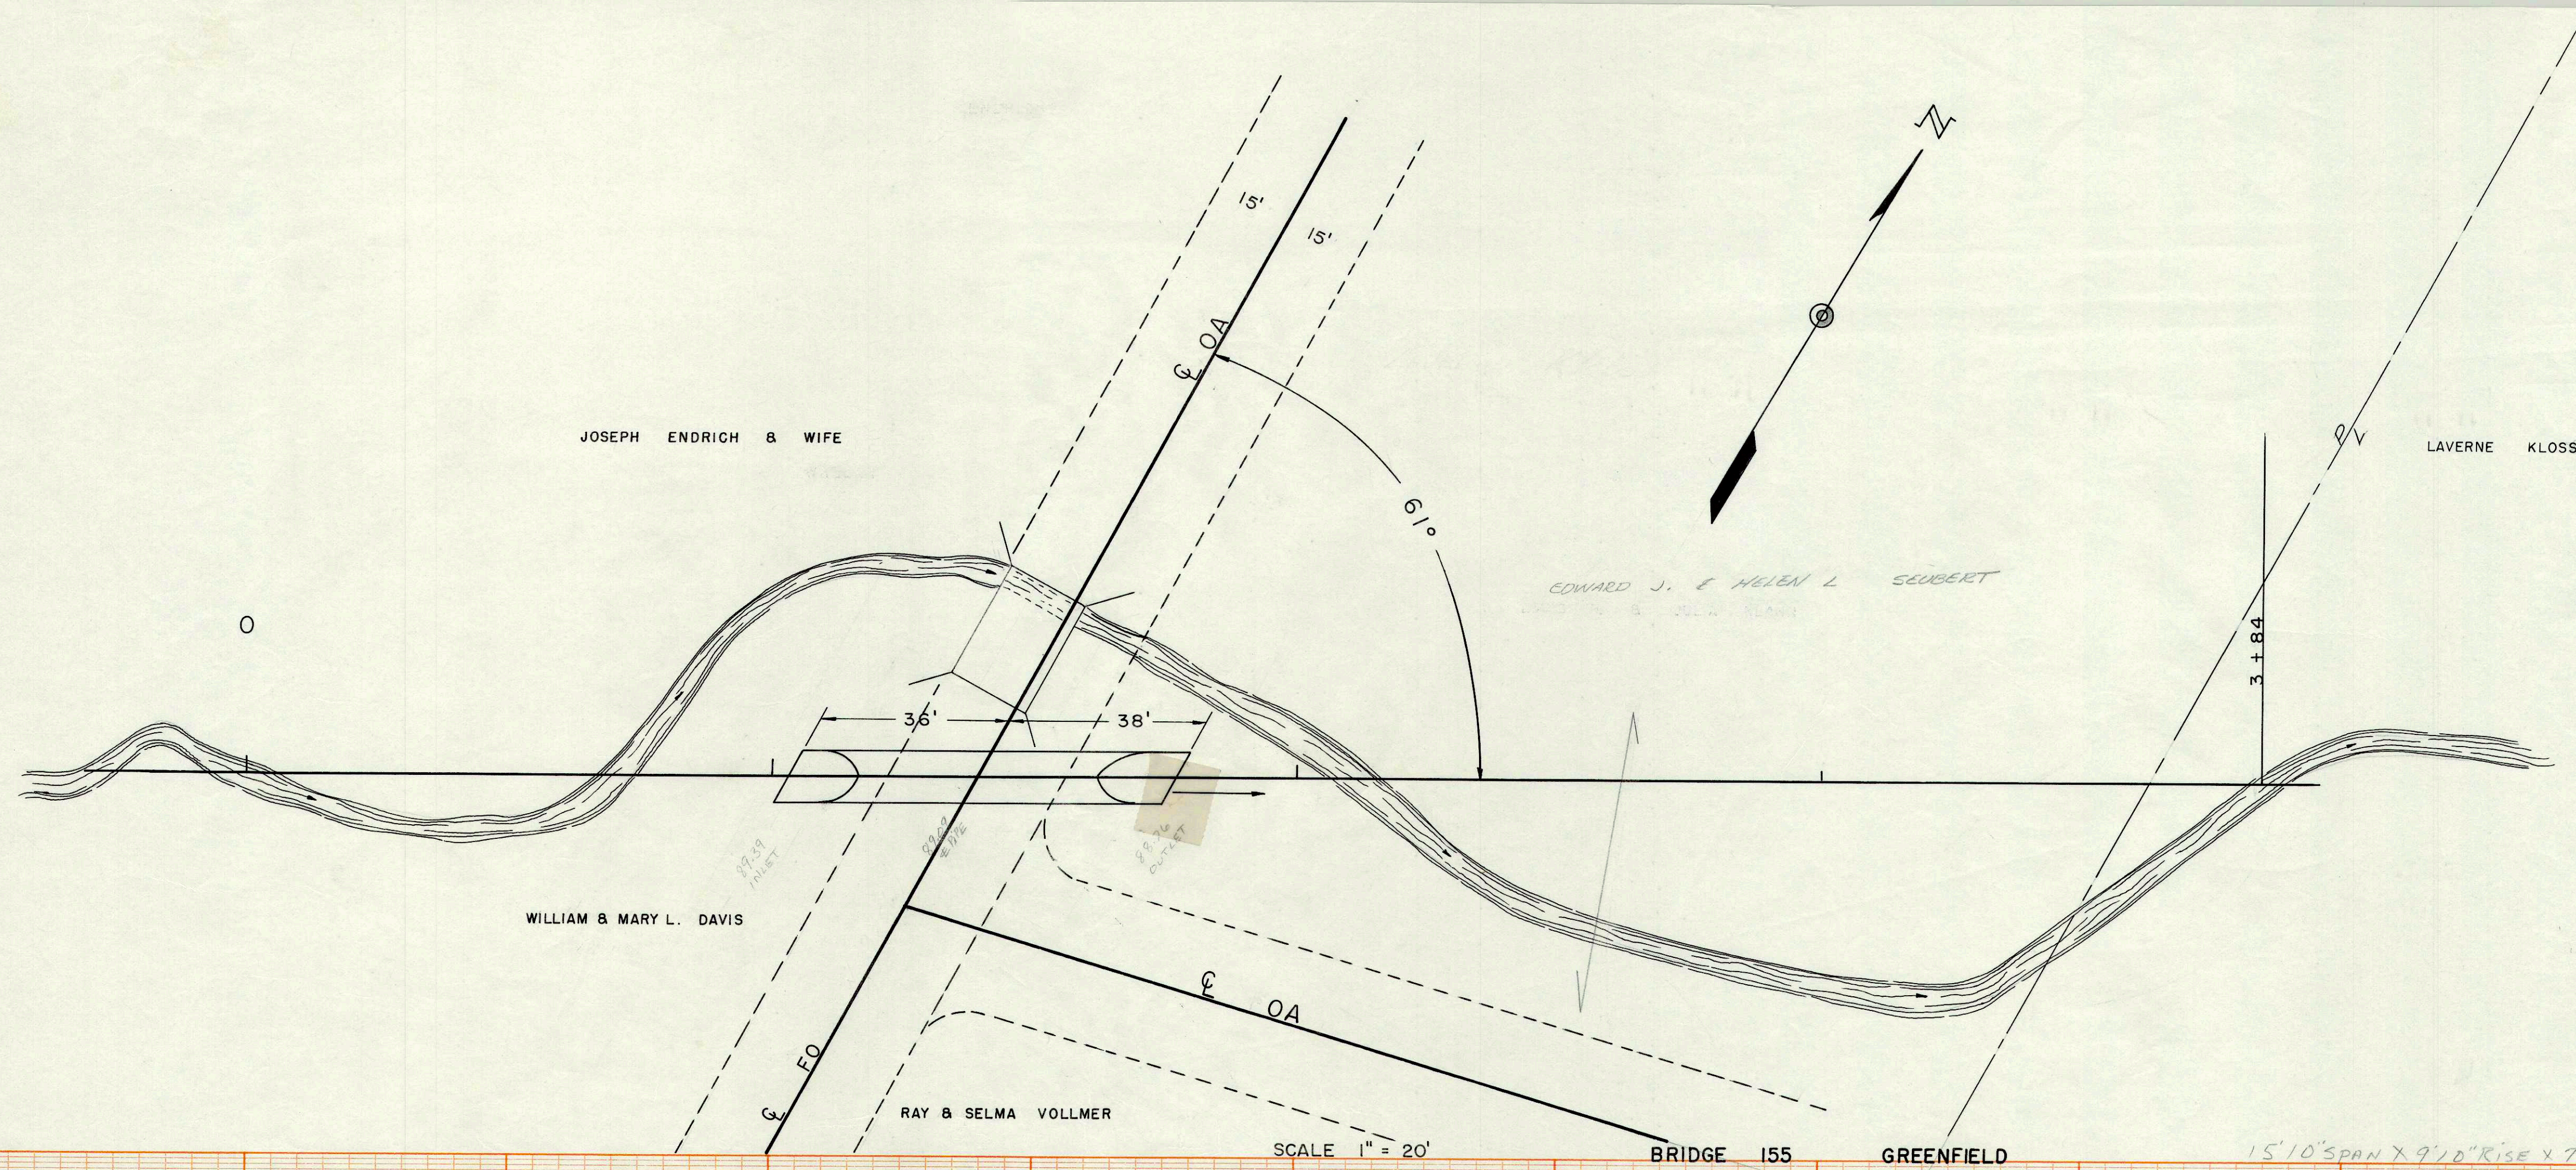

#512-03