


BENCH MARKS

NO.	DESCRIPTION	STA.	ELEV.
10	24" HICKORY TREE	86+46	607.21
11	8" CHERRY TREE	70+RHT.	594.17
12	30" MAPLE TREE	40' RHT.	106+50 541.06
13	POWER POLE No. K-2 57-4	40' LFT.	111+50 594.26
14	14" WHITE OAK TREE	70' RHT.	120+50 599.24

P.I. = 89+10  
 $\Delta = 47^\circ - 40'$   
 $D = 10^\circ - 00' R$   
 $T = 253.41'$   
 $L = 476.67'$

*no dead records for R/W as of 9-15-08*

F.N.D. D.C. 7-17-47 145

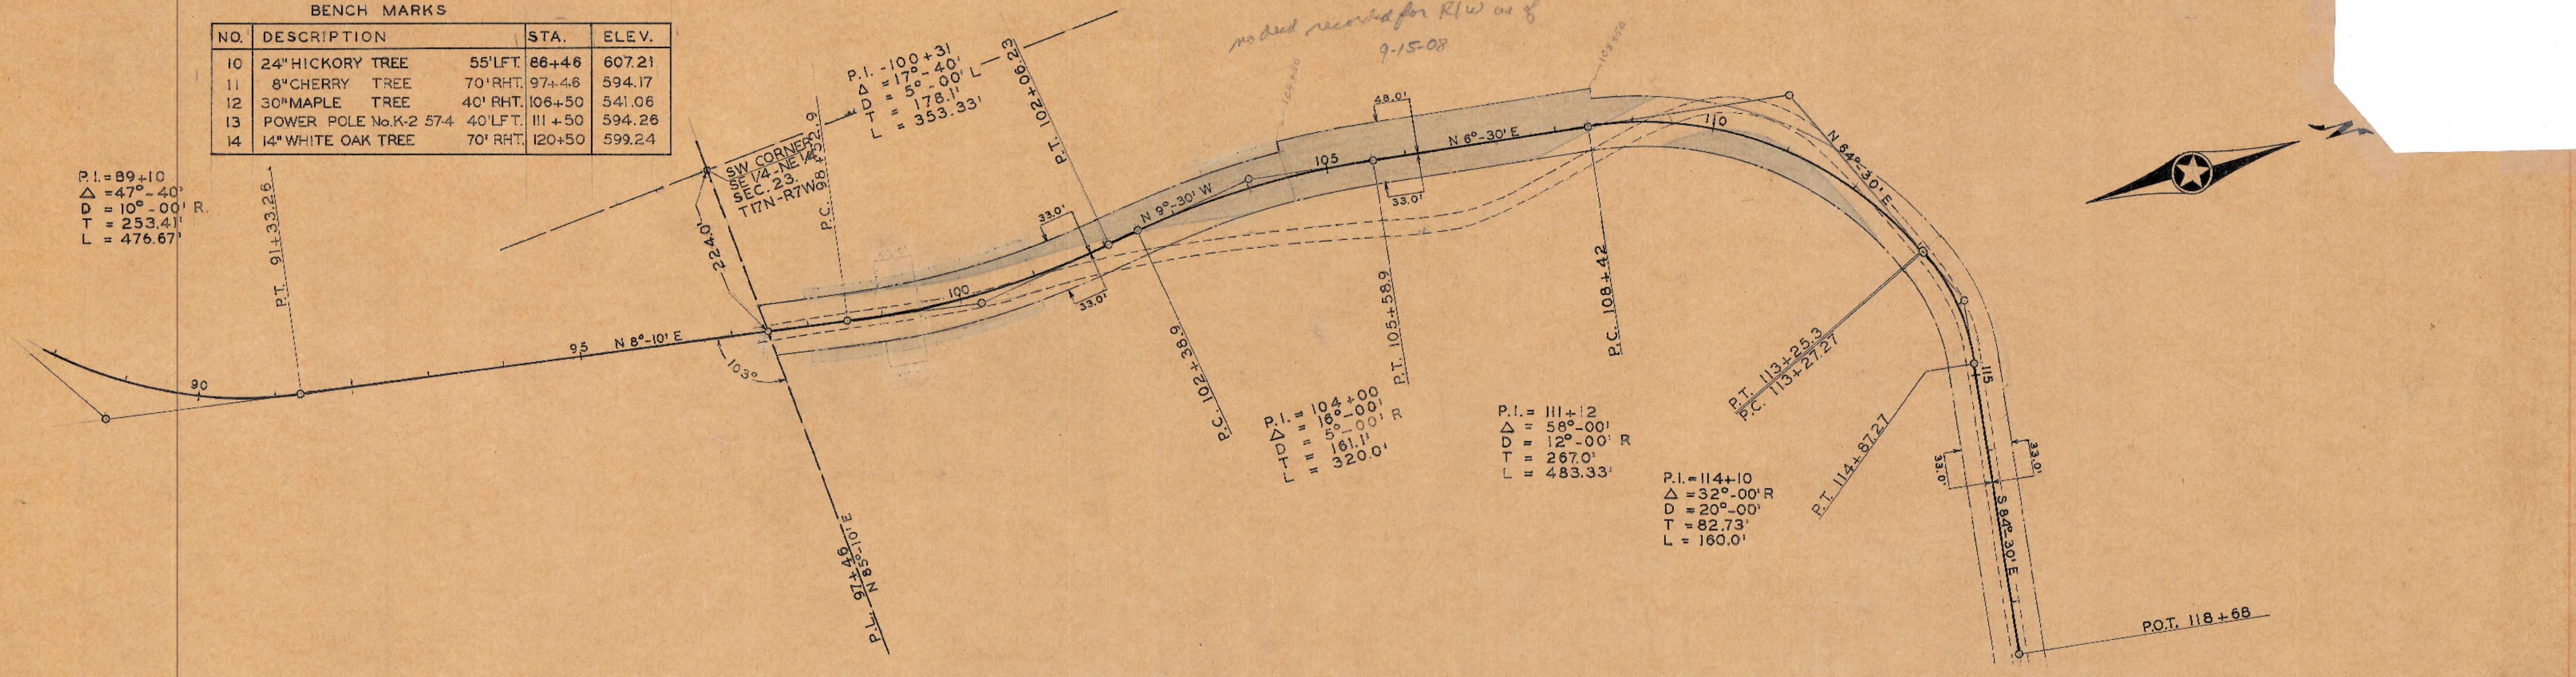

ROBERT MARKING  
 R/W REQ'D. 1.45 ACRES

F.N.D. D.C. 7-17-47 144

