



PLAN
 J.S. MURPHY
 4-22-58
 4-24-58
 REDRAWN
 P.W.J.
 4-13-70

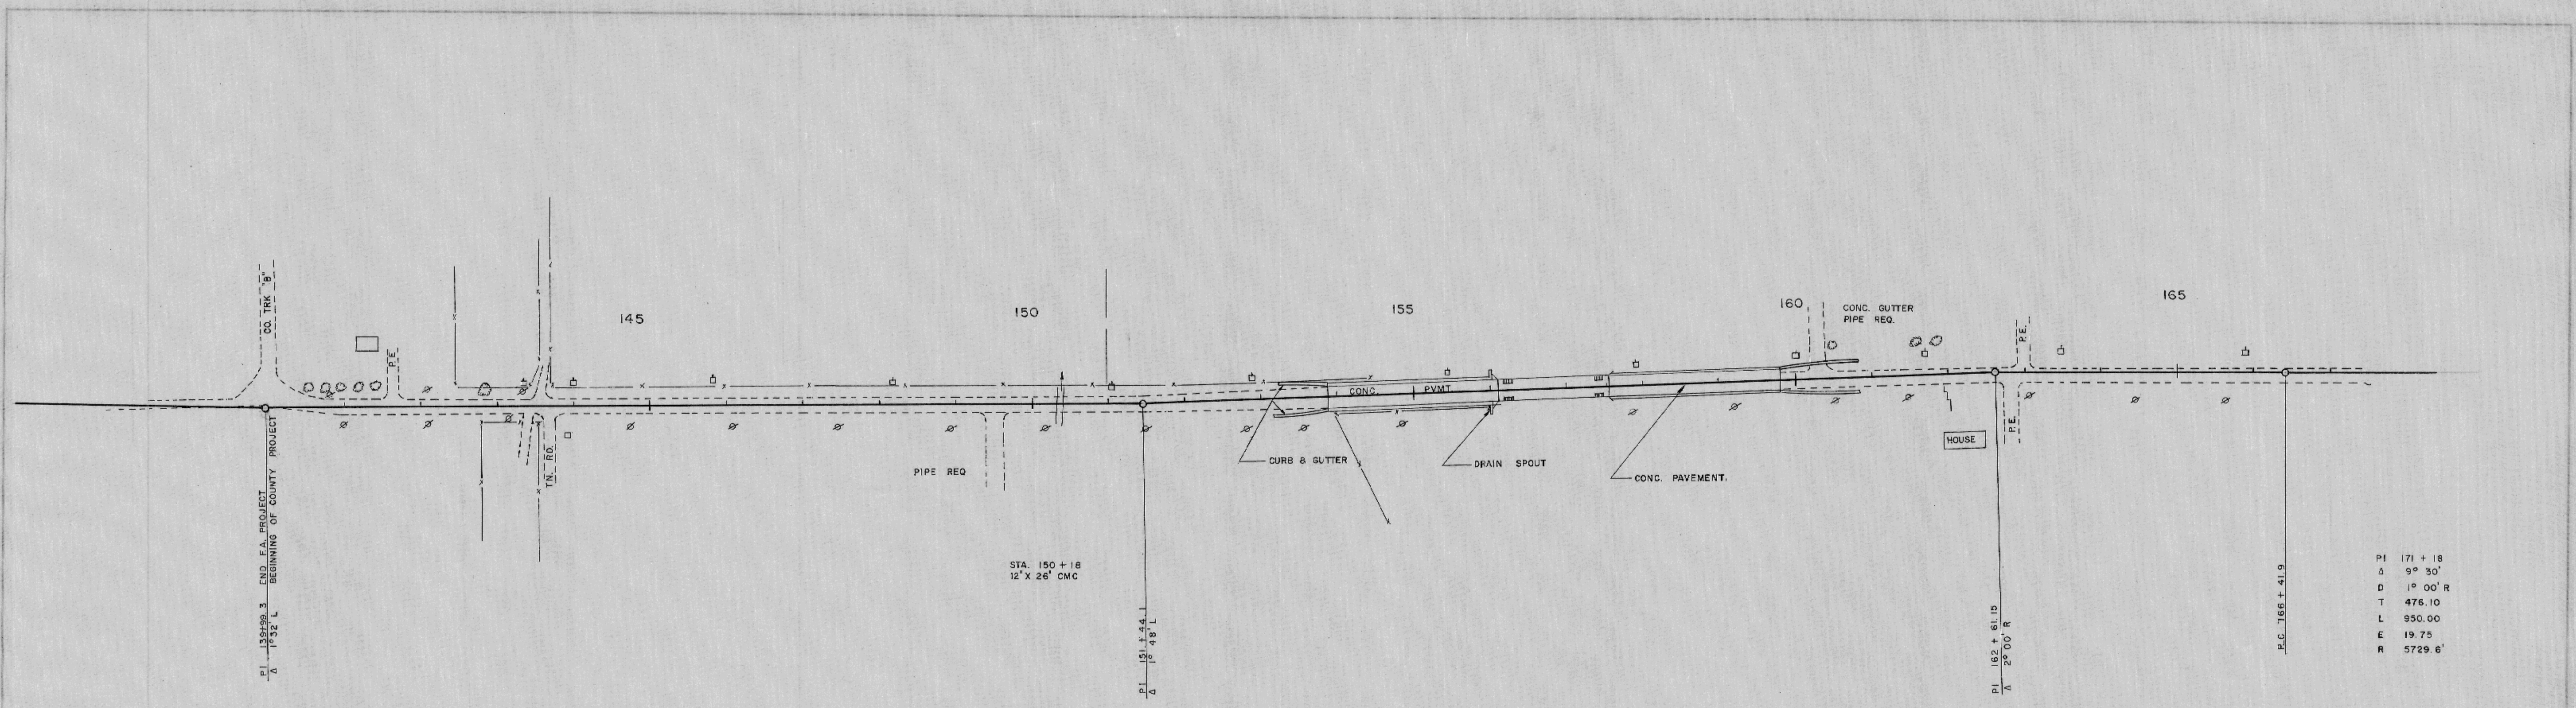


LOCATION PLAN
 SCALE 1" = 100'

PROFILE
 R.D. HAGLE
 4-25-58
 REDRAWN
 P.W.J.

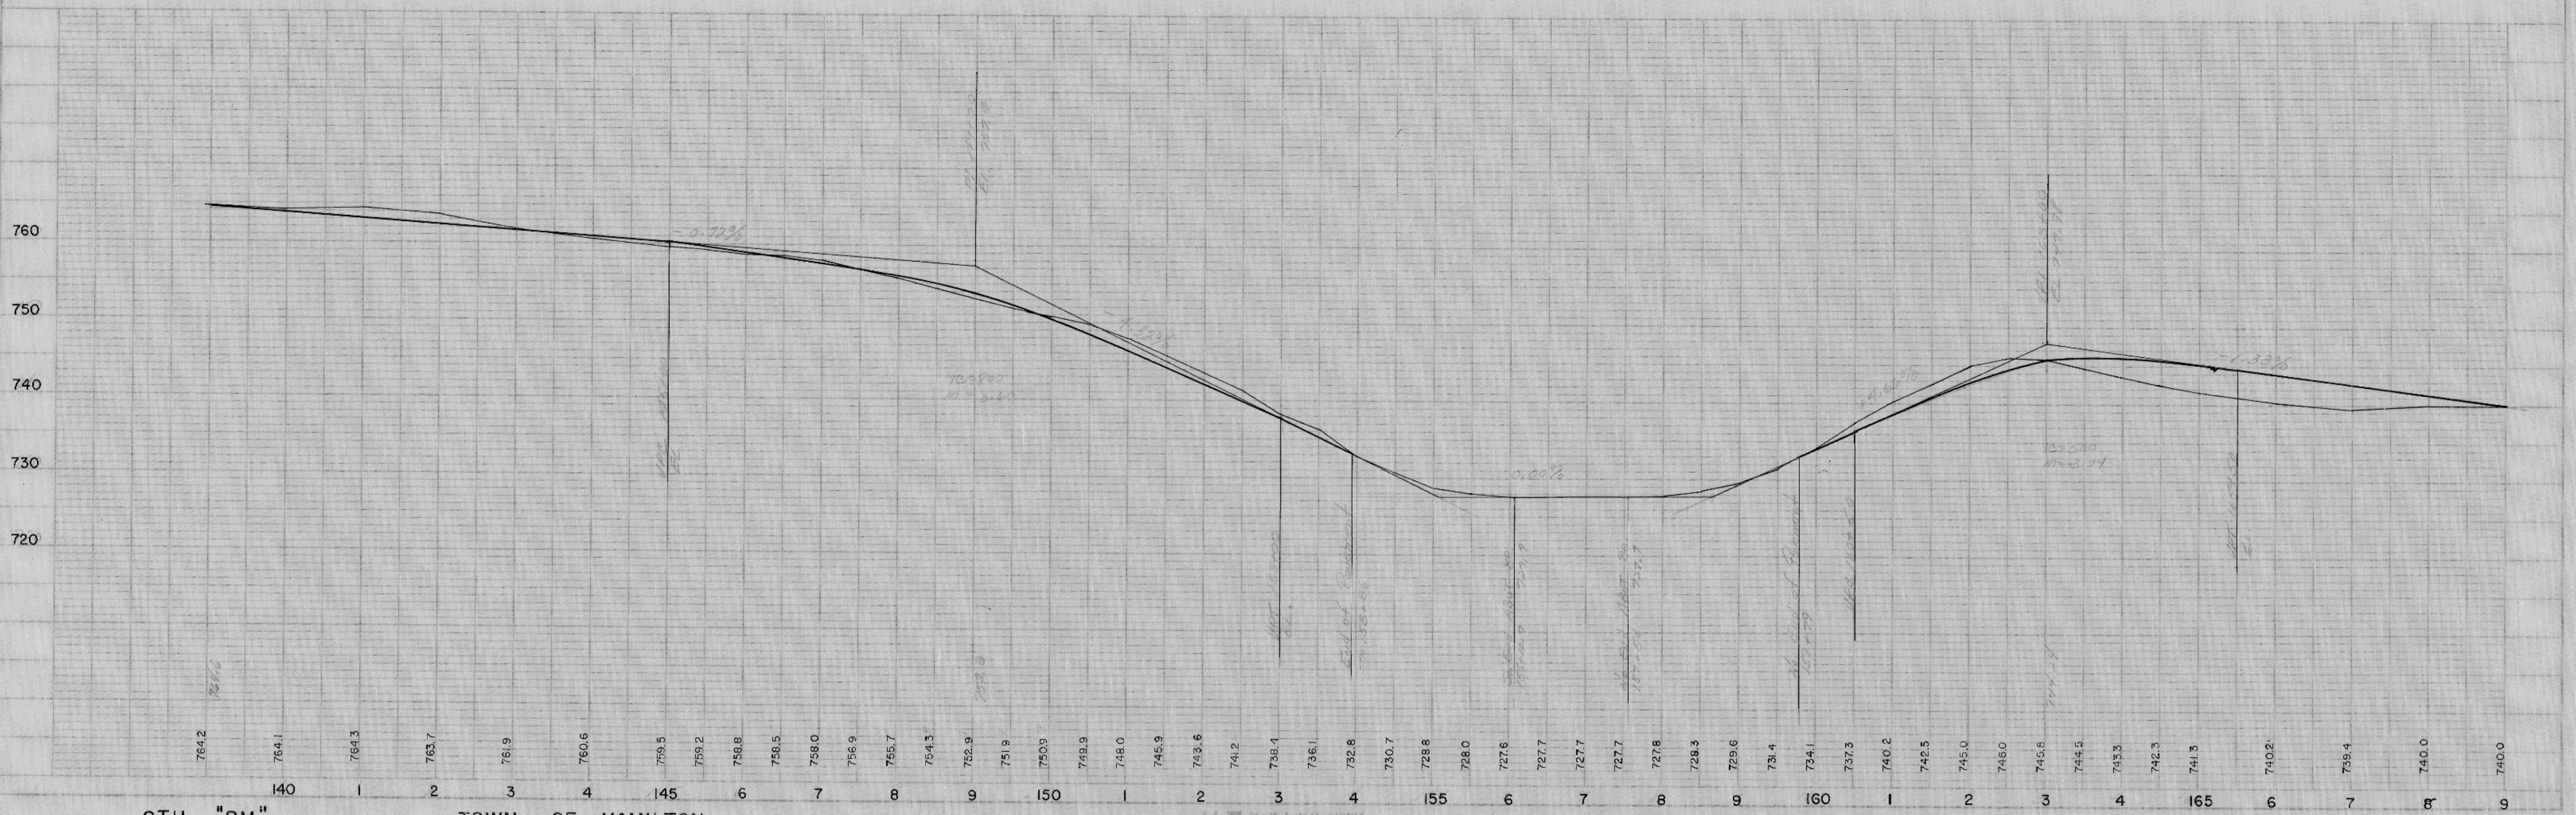




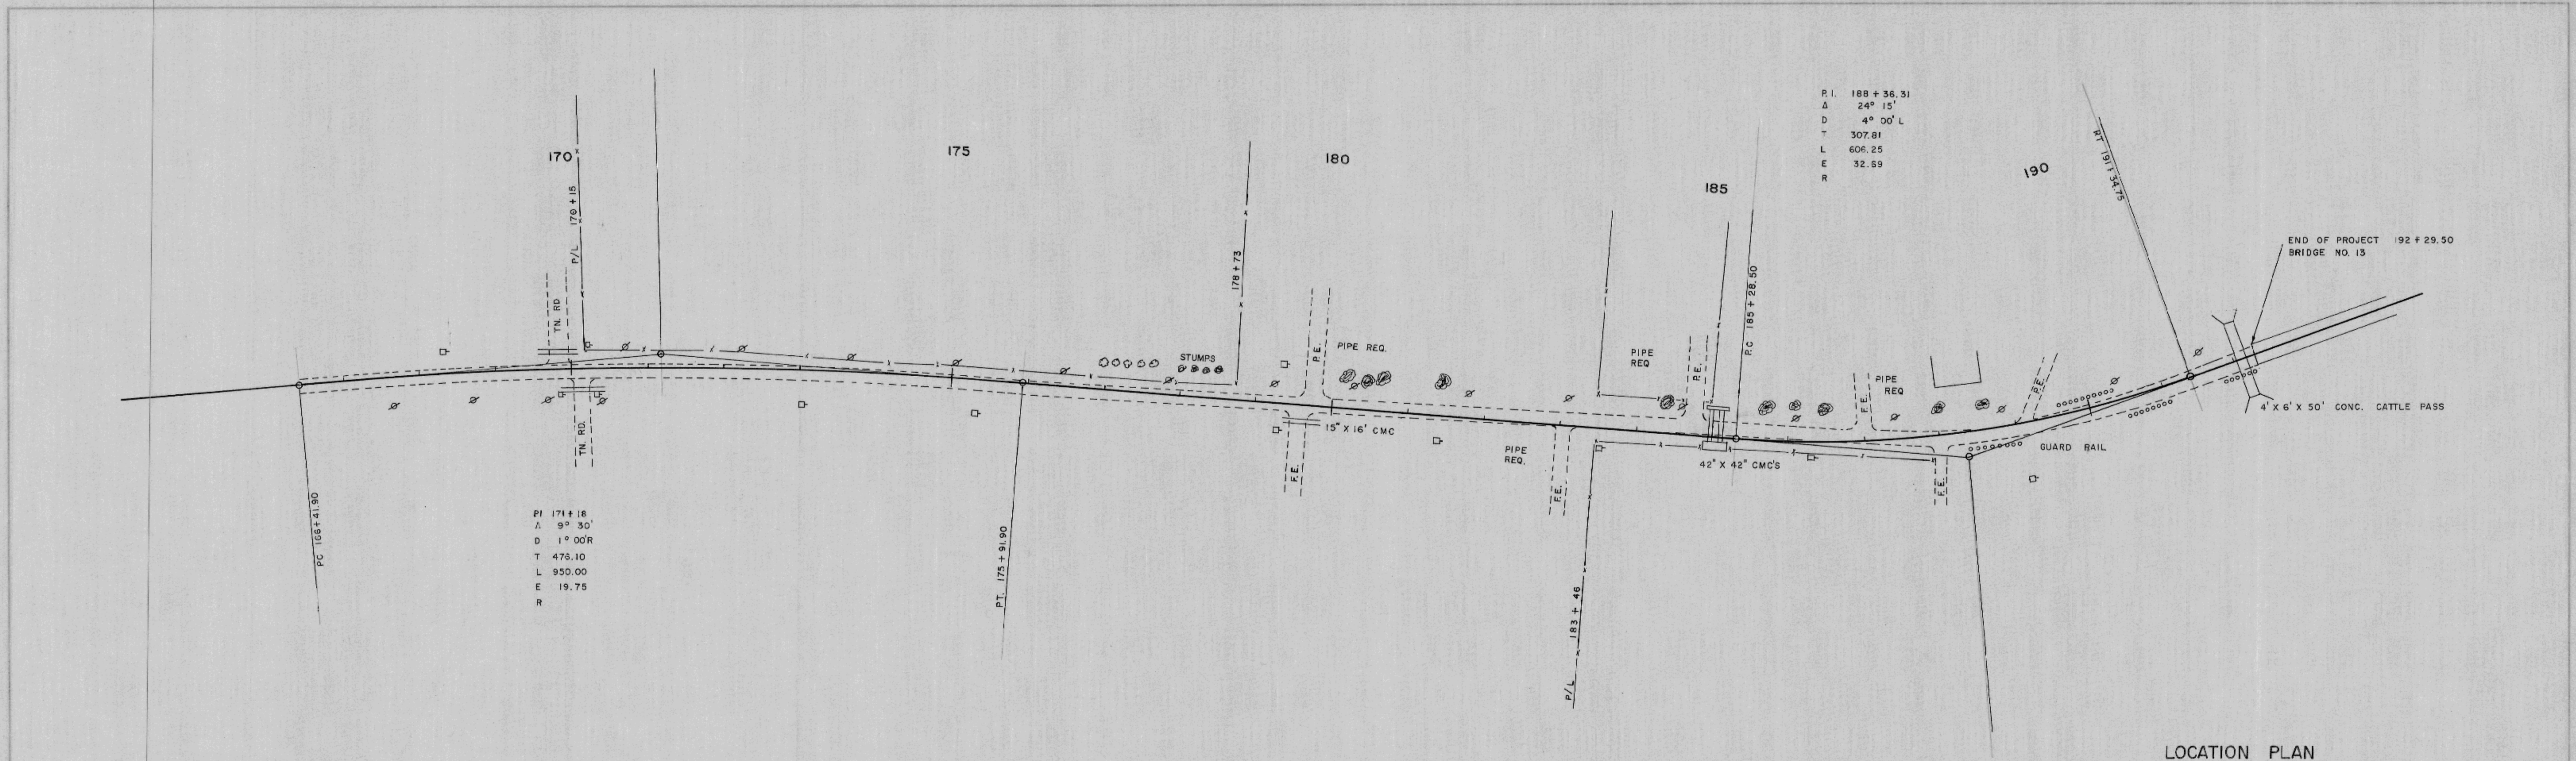


LOCATION PLAN
SC

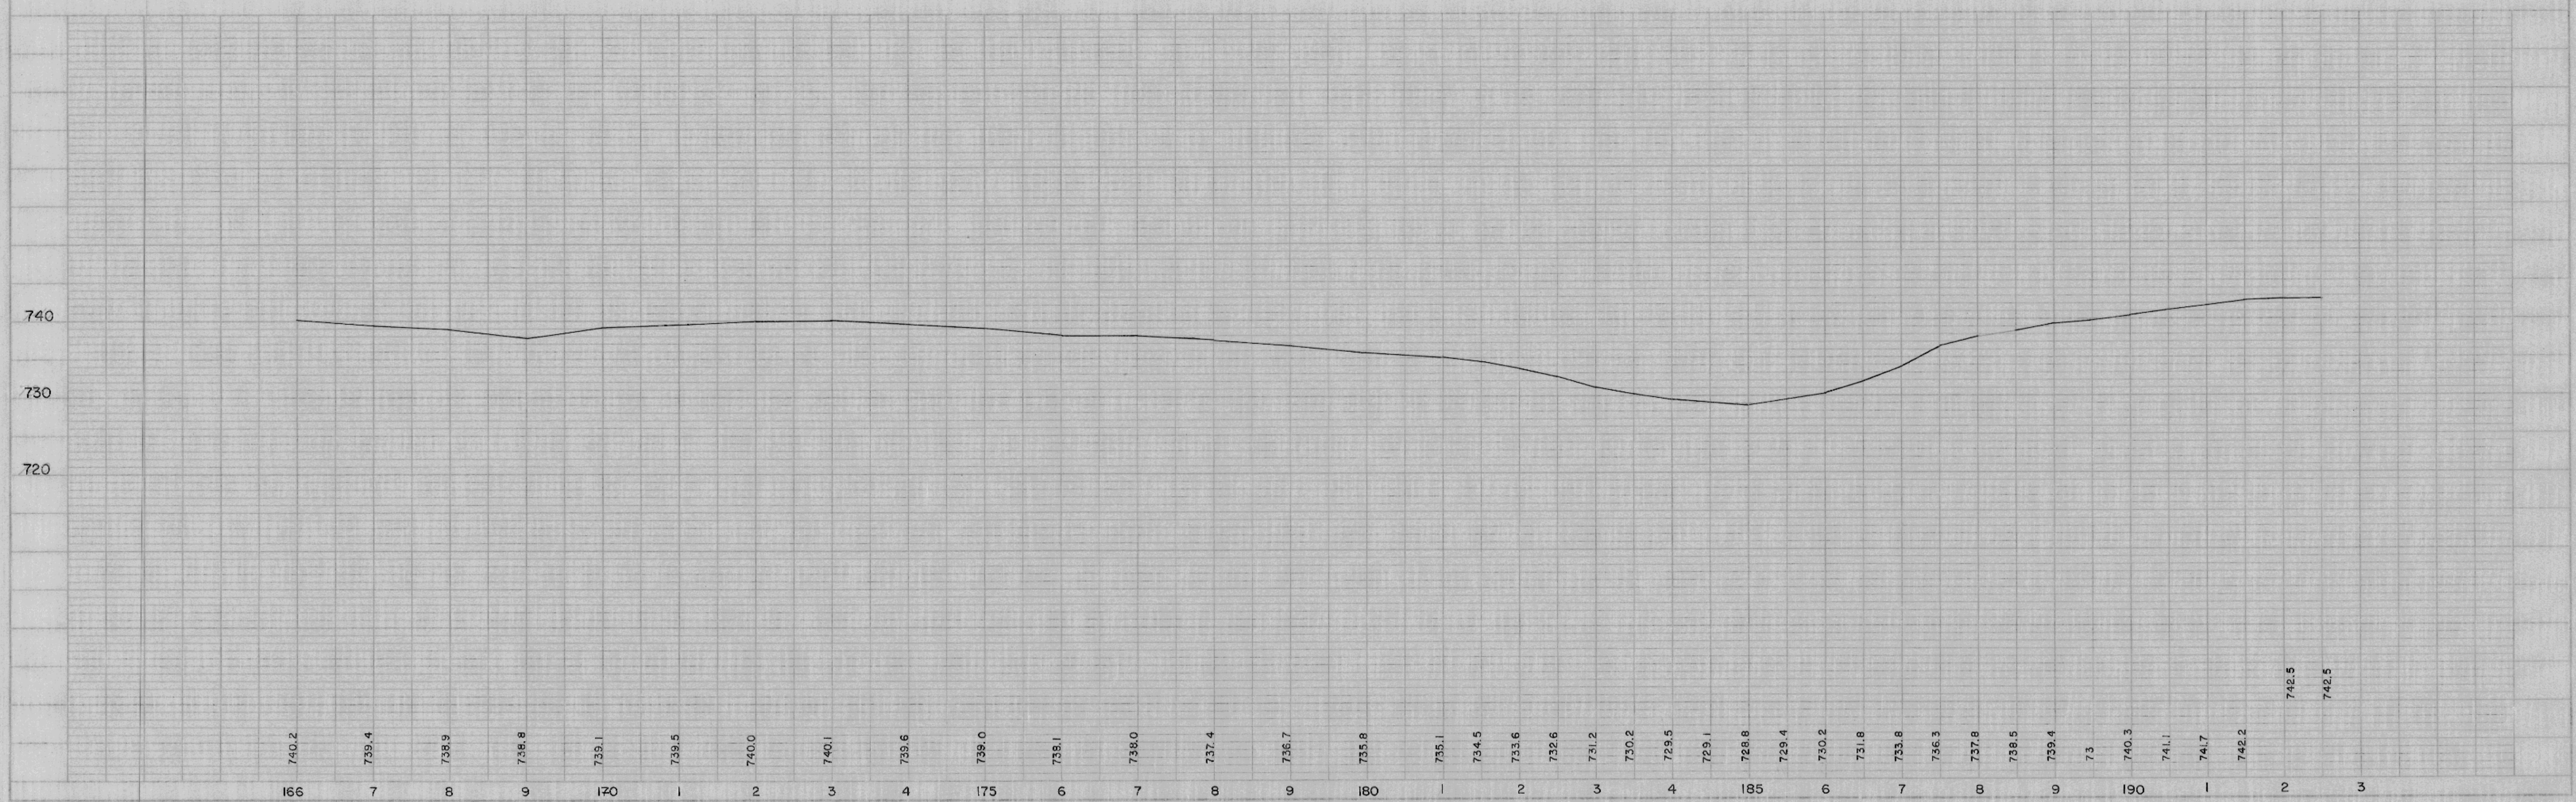

CTH "BM" TOWN OF HAMILTON SHEET 2 OF 2 PLAN NO 149




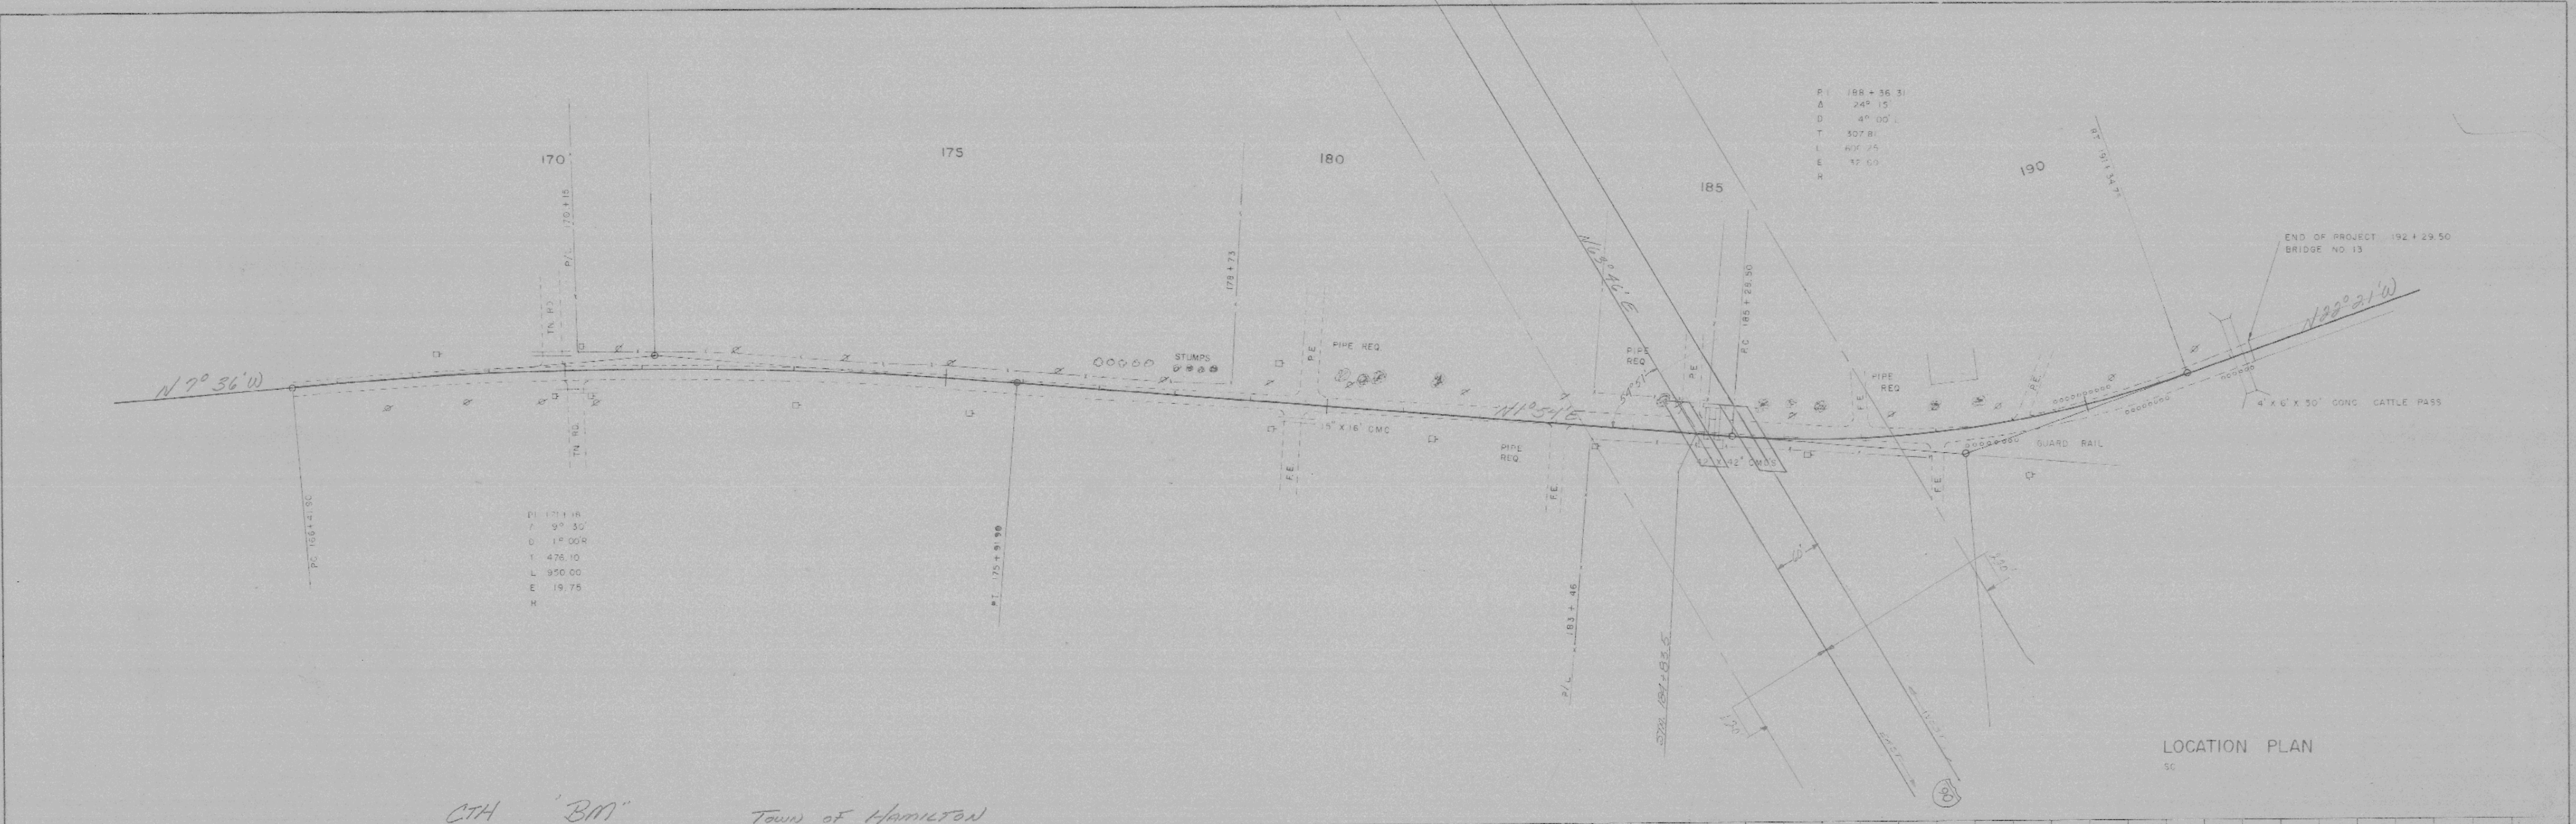

CTH "BM" Town of Hamilton

LOCATION PLAN
 50

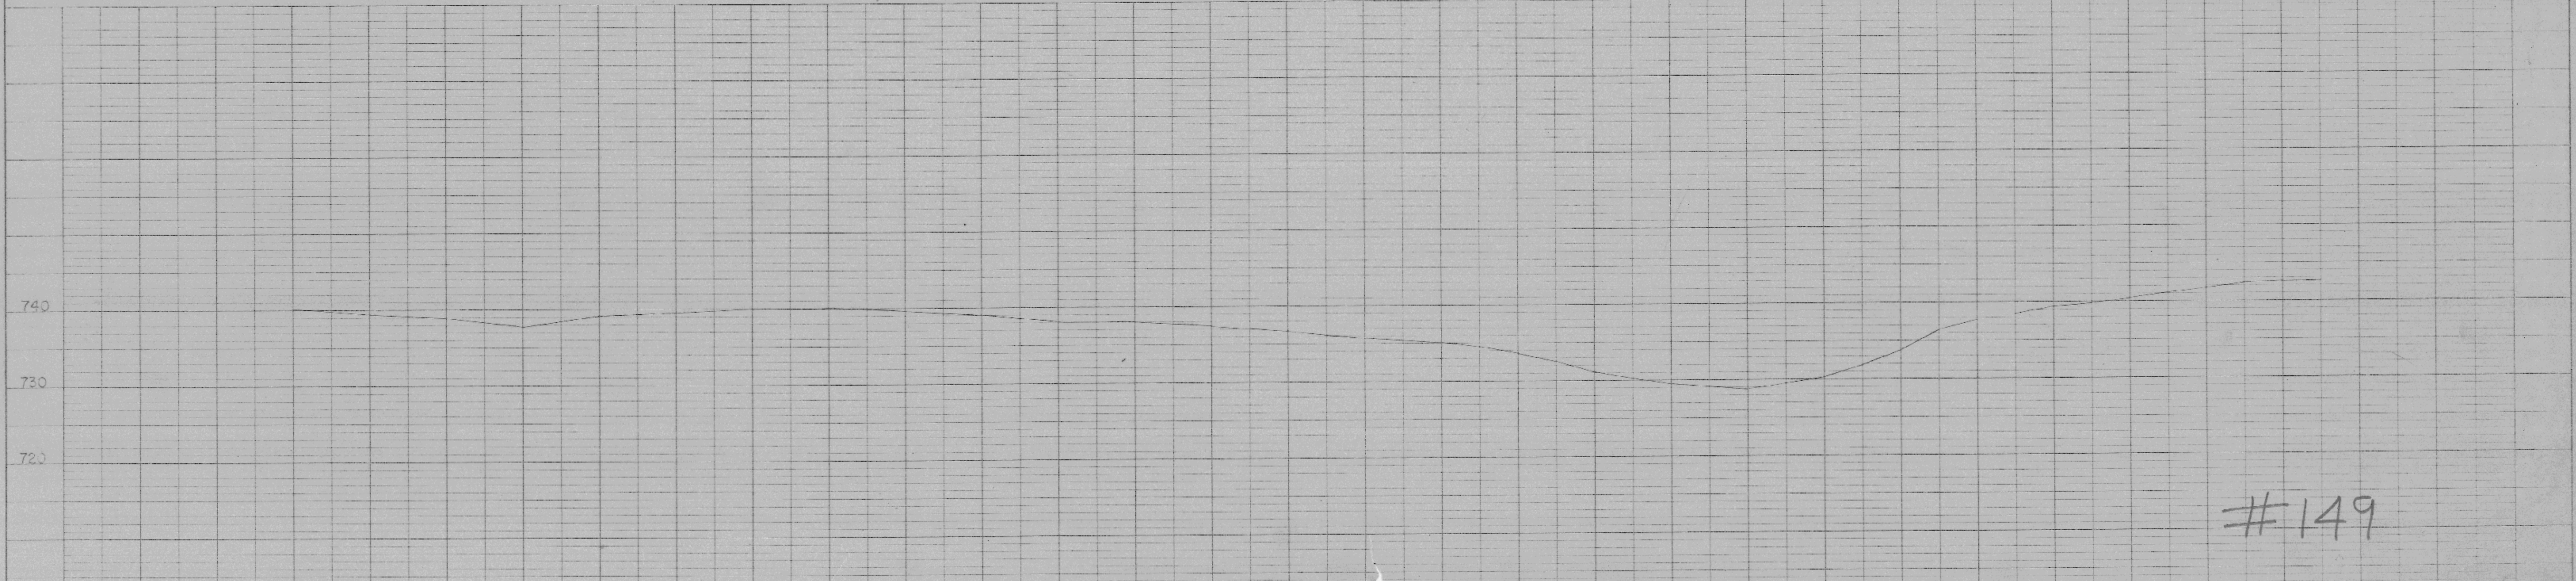

#149



