


PLAN
 U.S.M. 1-28-60
 D.C. 1-30-60
 FIG. NO. 122
 REDRAWN 8-24-71


PROFILE
 U.S.M. 1-20-60
 D.C. 1-30-60
 FIG. NO. 121

1-16"7" SPAN-10"1" RISE-82' LONG
 2499 ACRES OF DRAINAGE

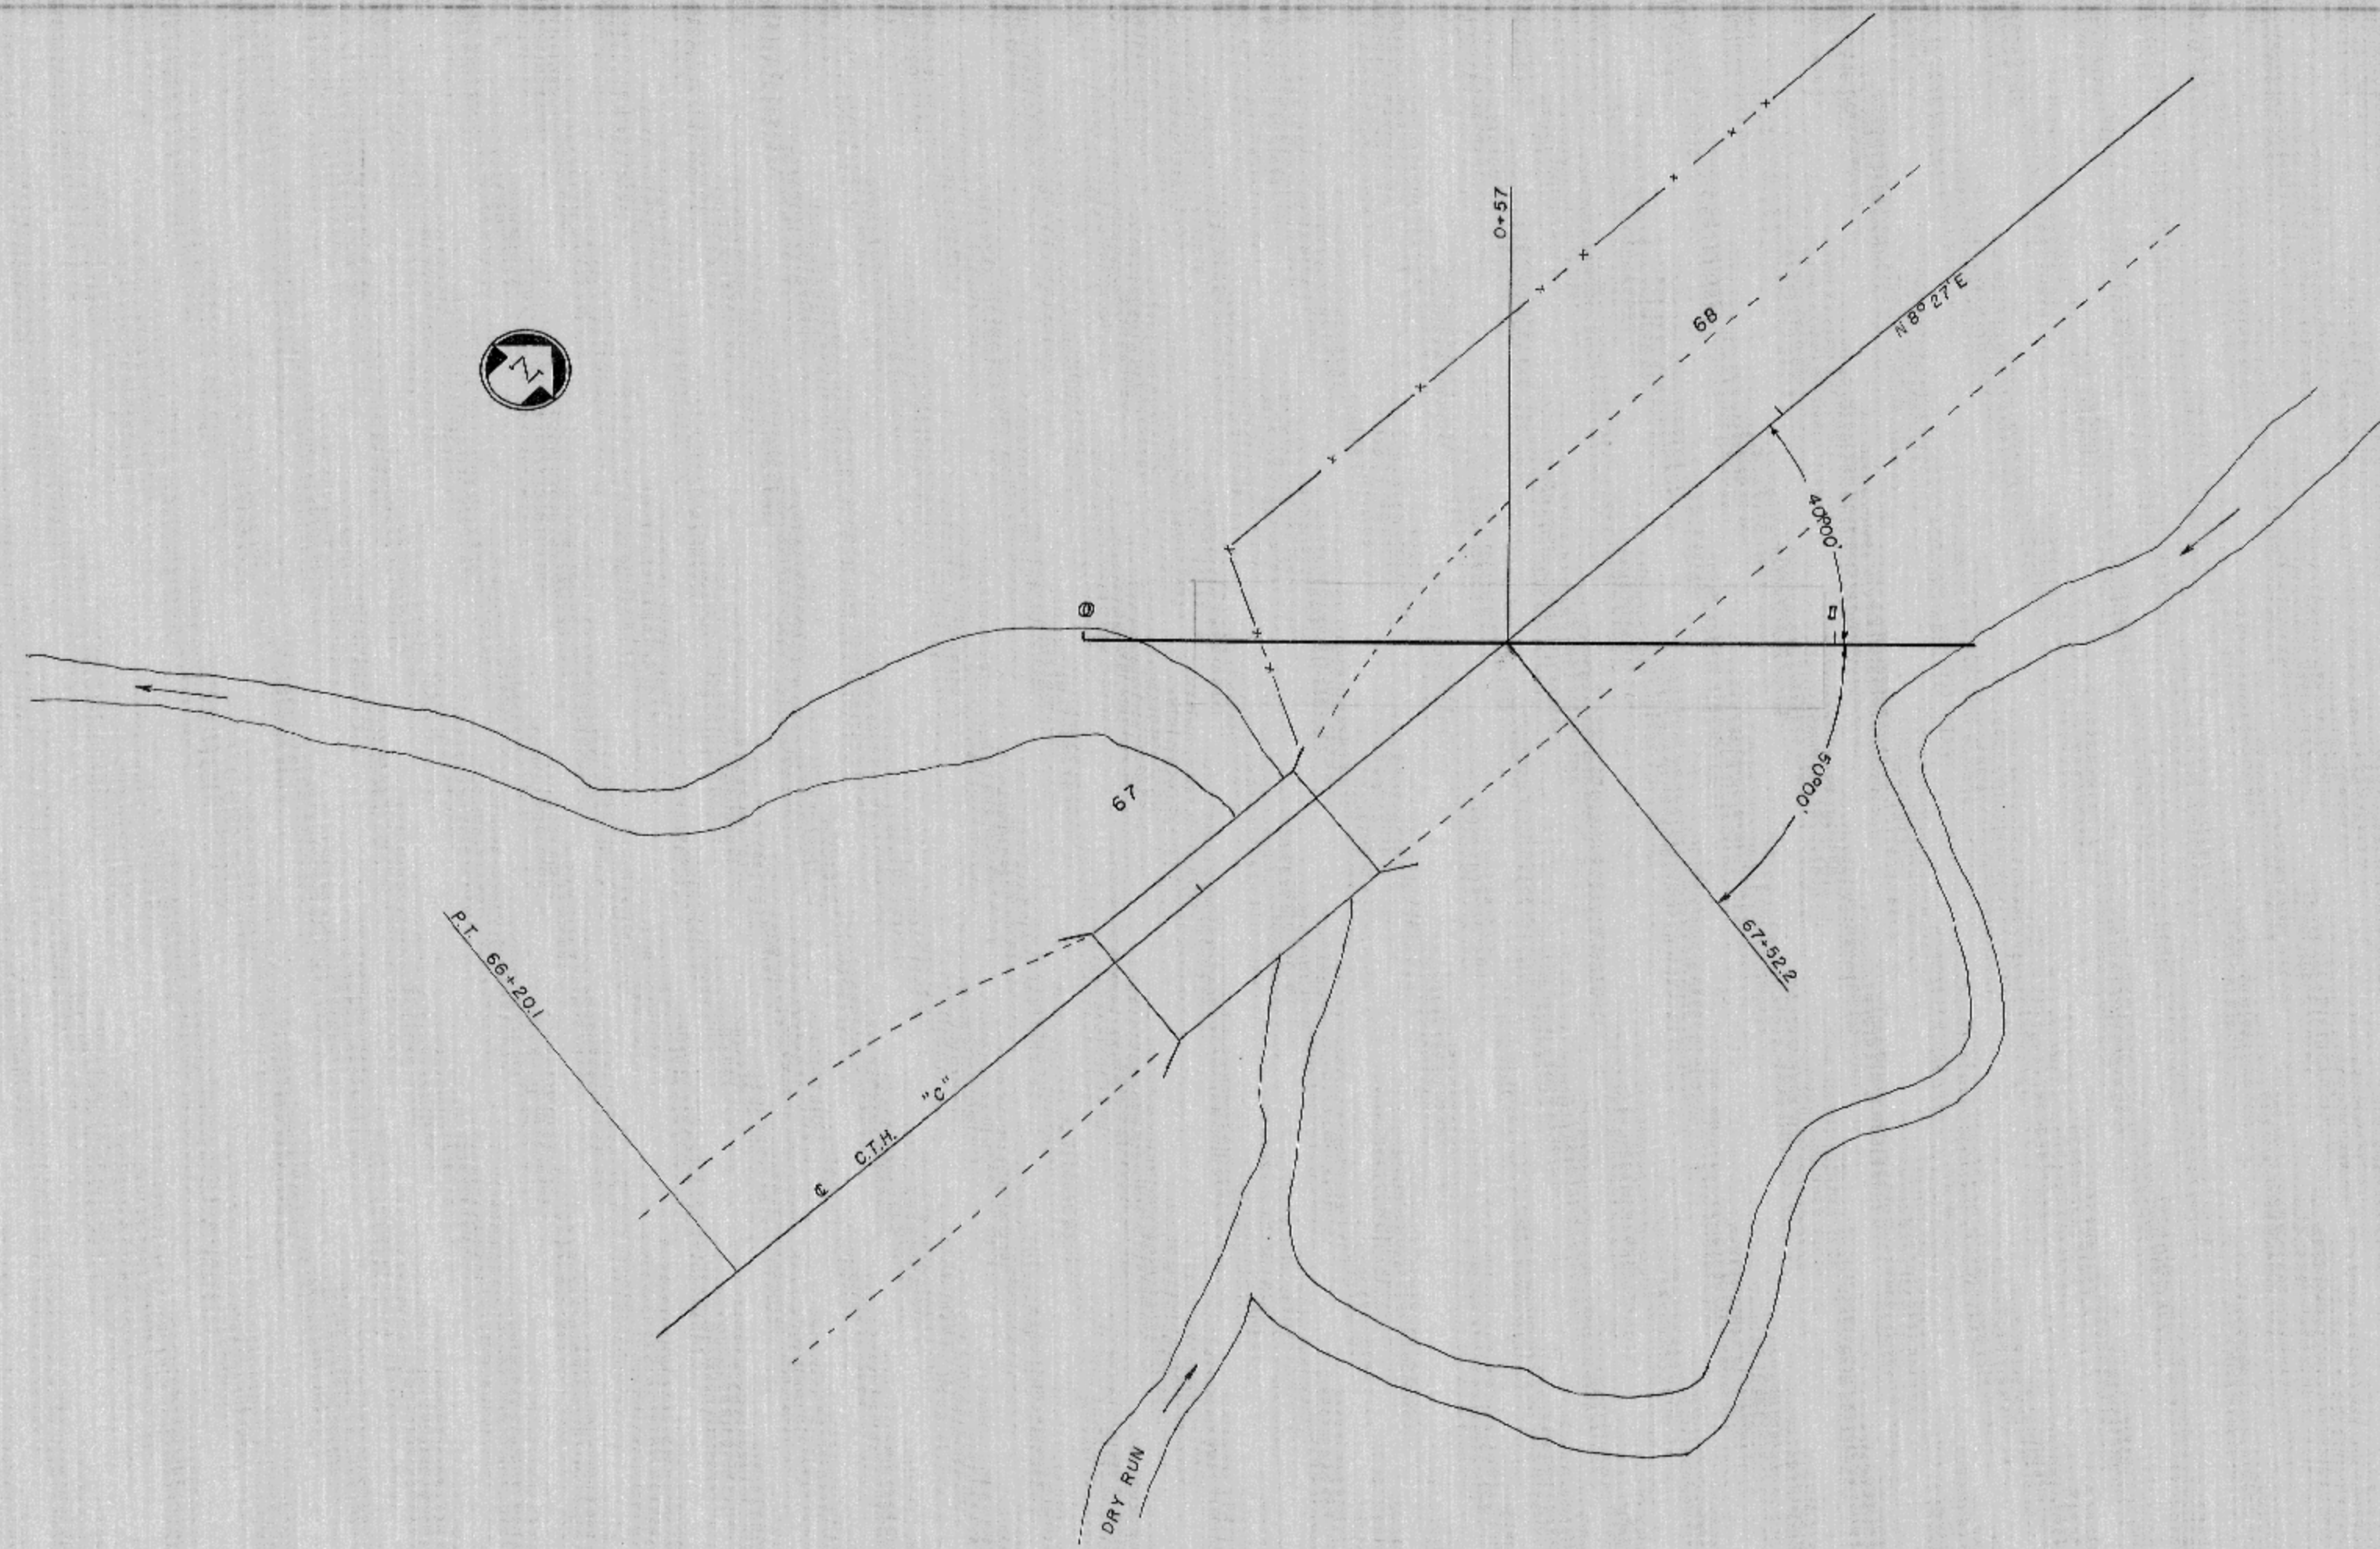

STA 67+52.2 ON C.T.H. "C" = 0+57 ON CHANNEL CHANGE

SCALE
 PLAN 1" = 20'
 PROFILE 1" = 20' HORIZ.
 1" = 5' VERT.


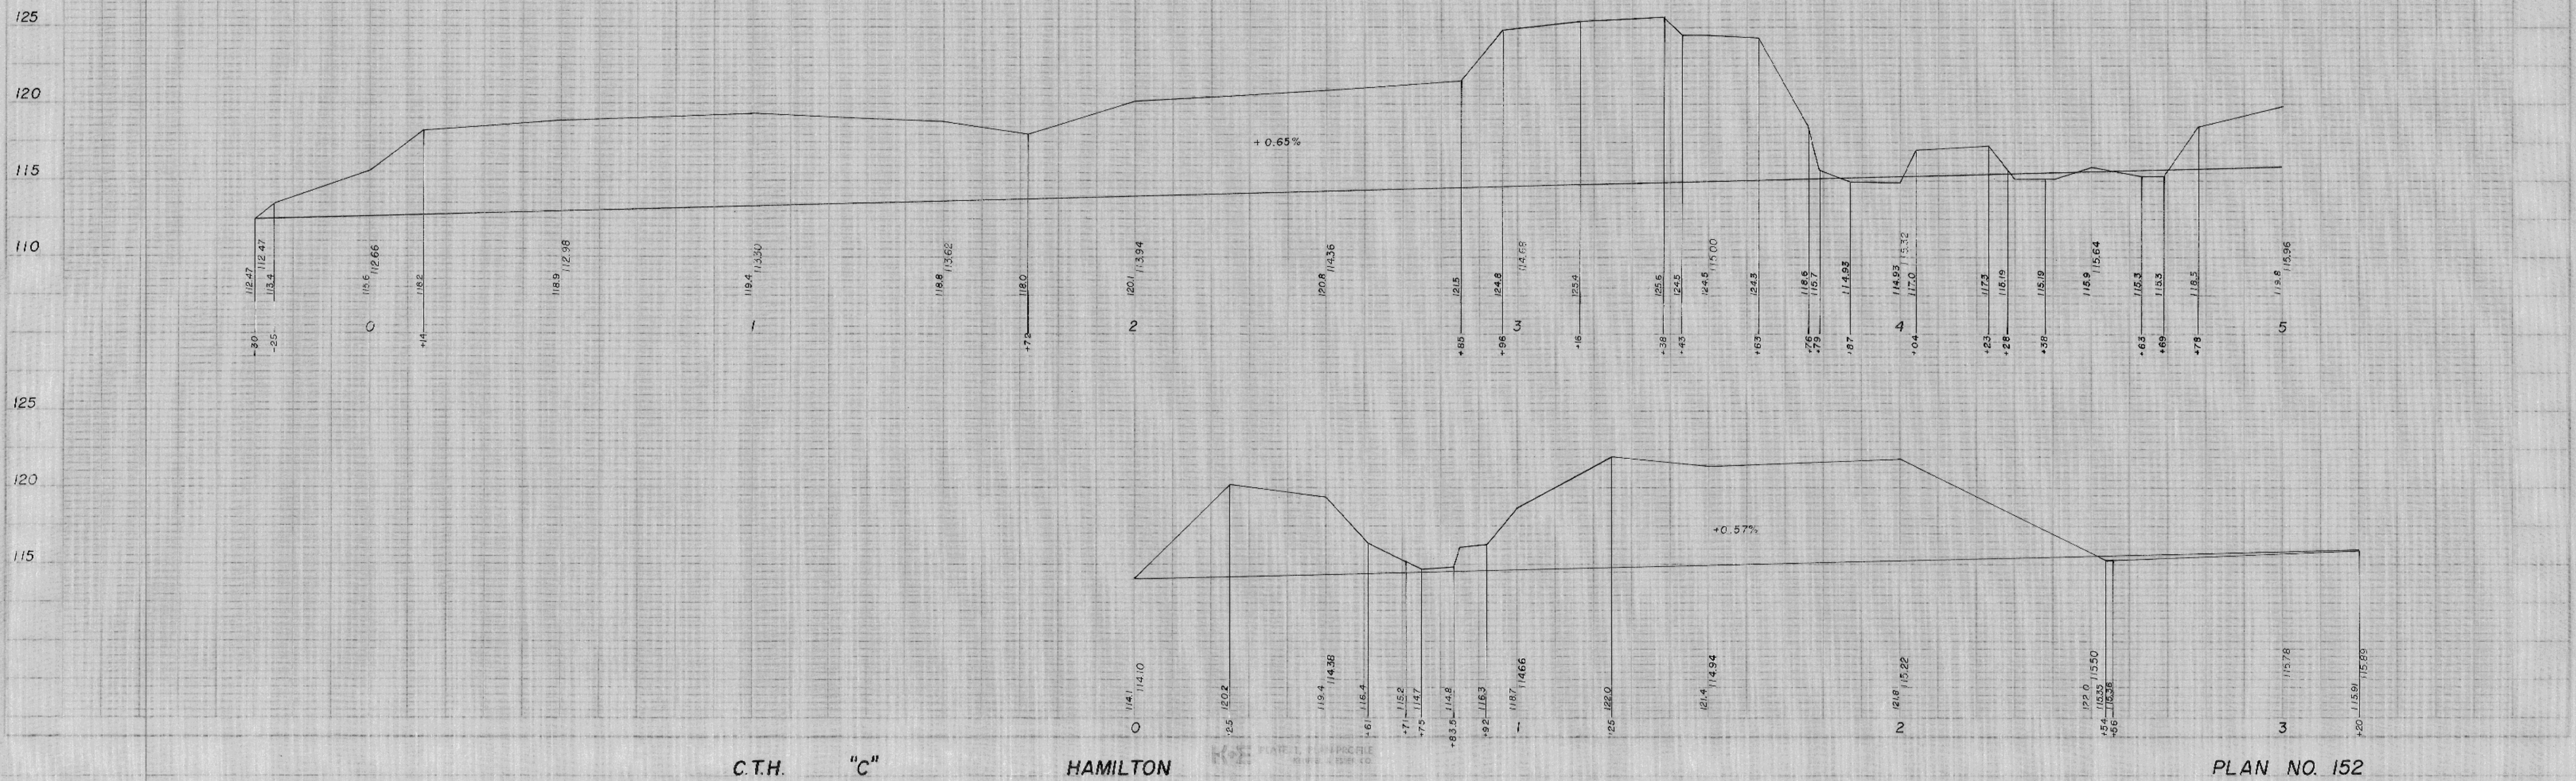


C.T.H. "C" HAMILTON

PLAN NO. 152

PLAN
 DATE 12/2/40
 SHEET 122

PROFILE
 DATE 12/2/40
 SHEET 121

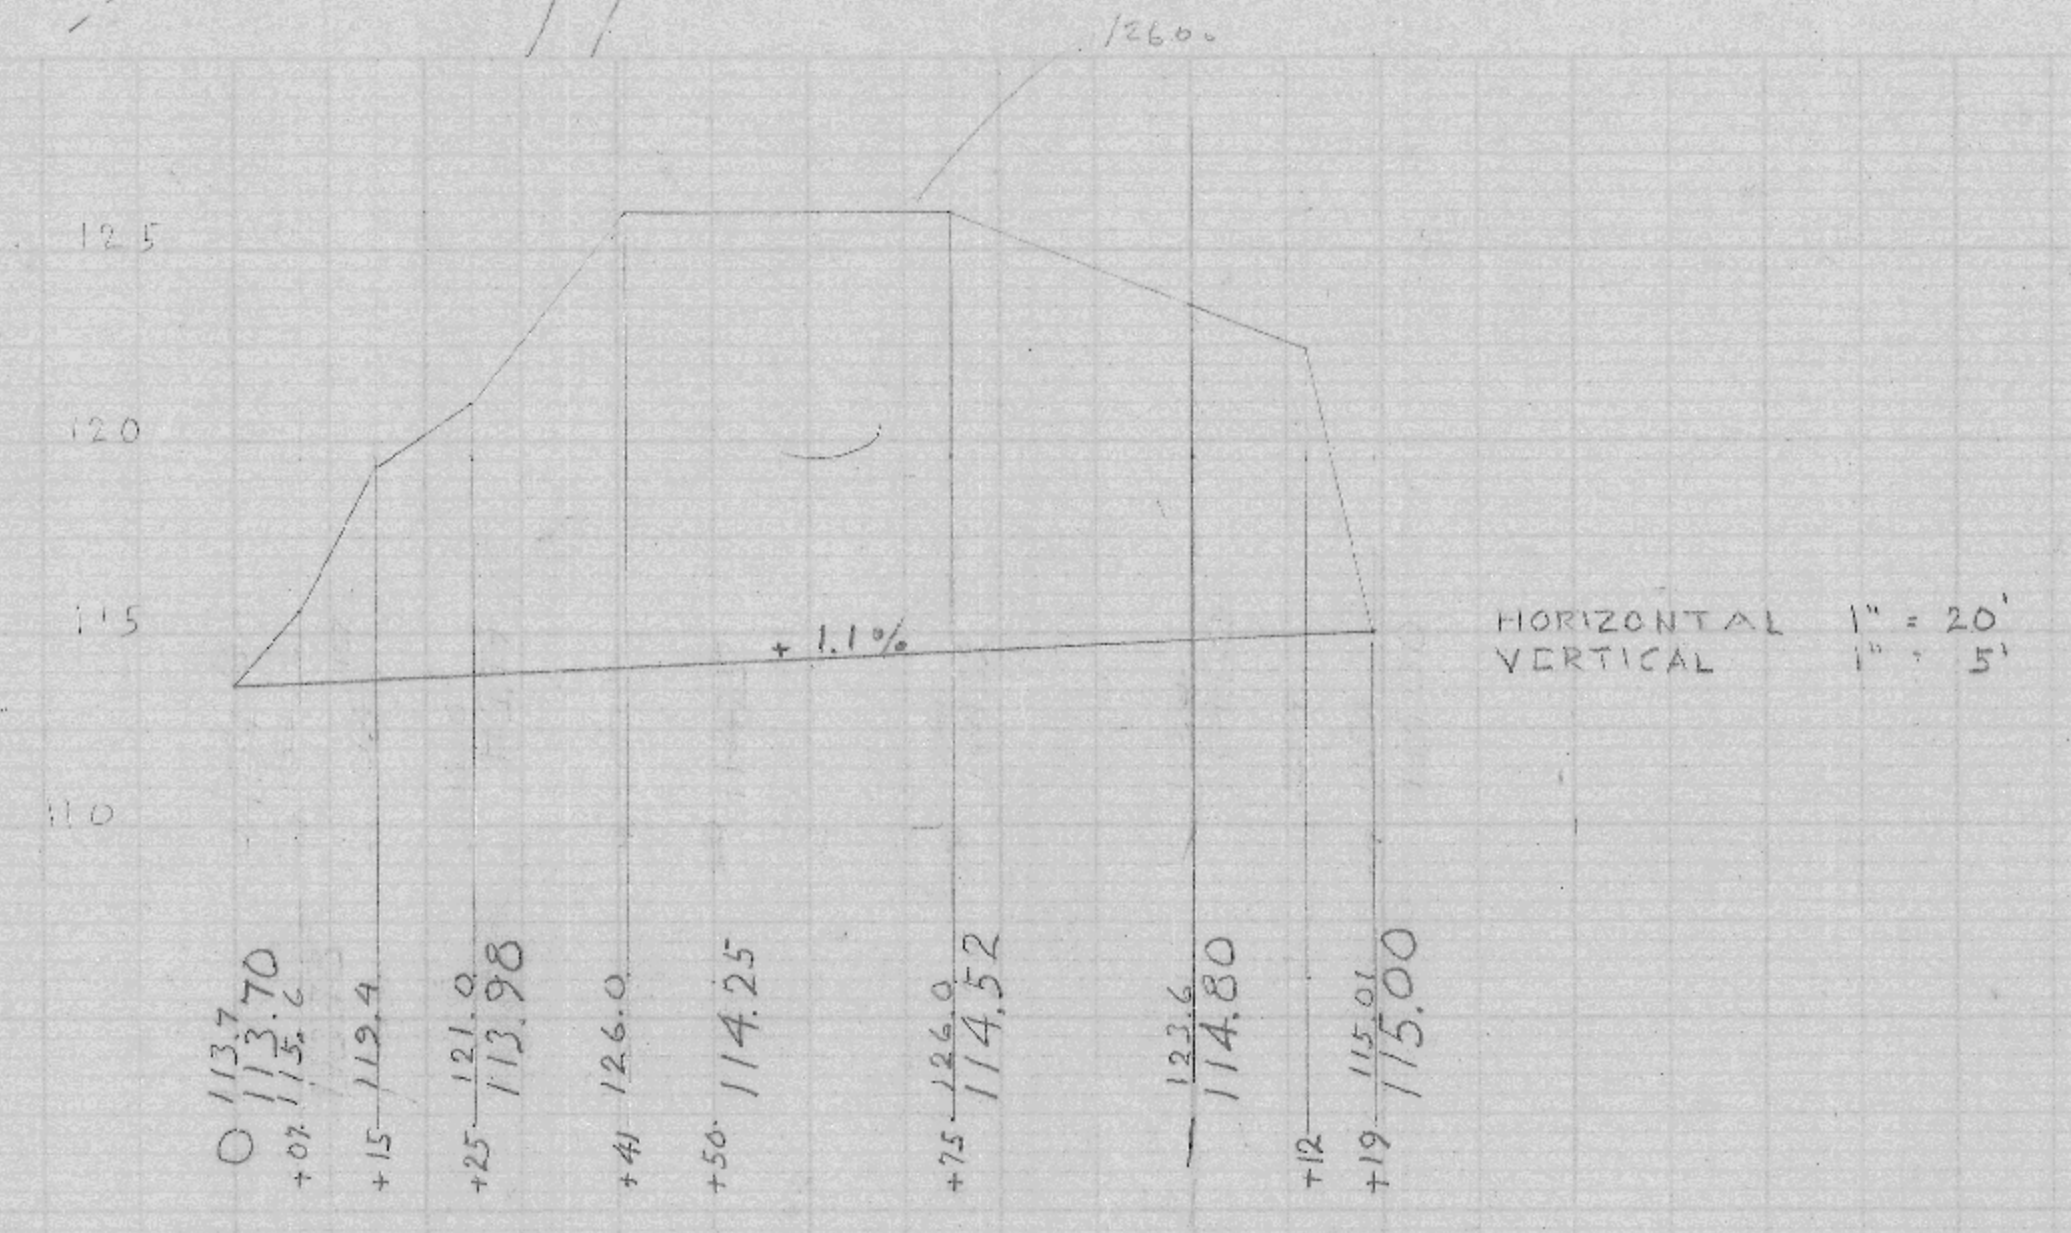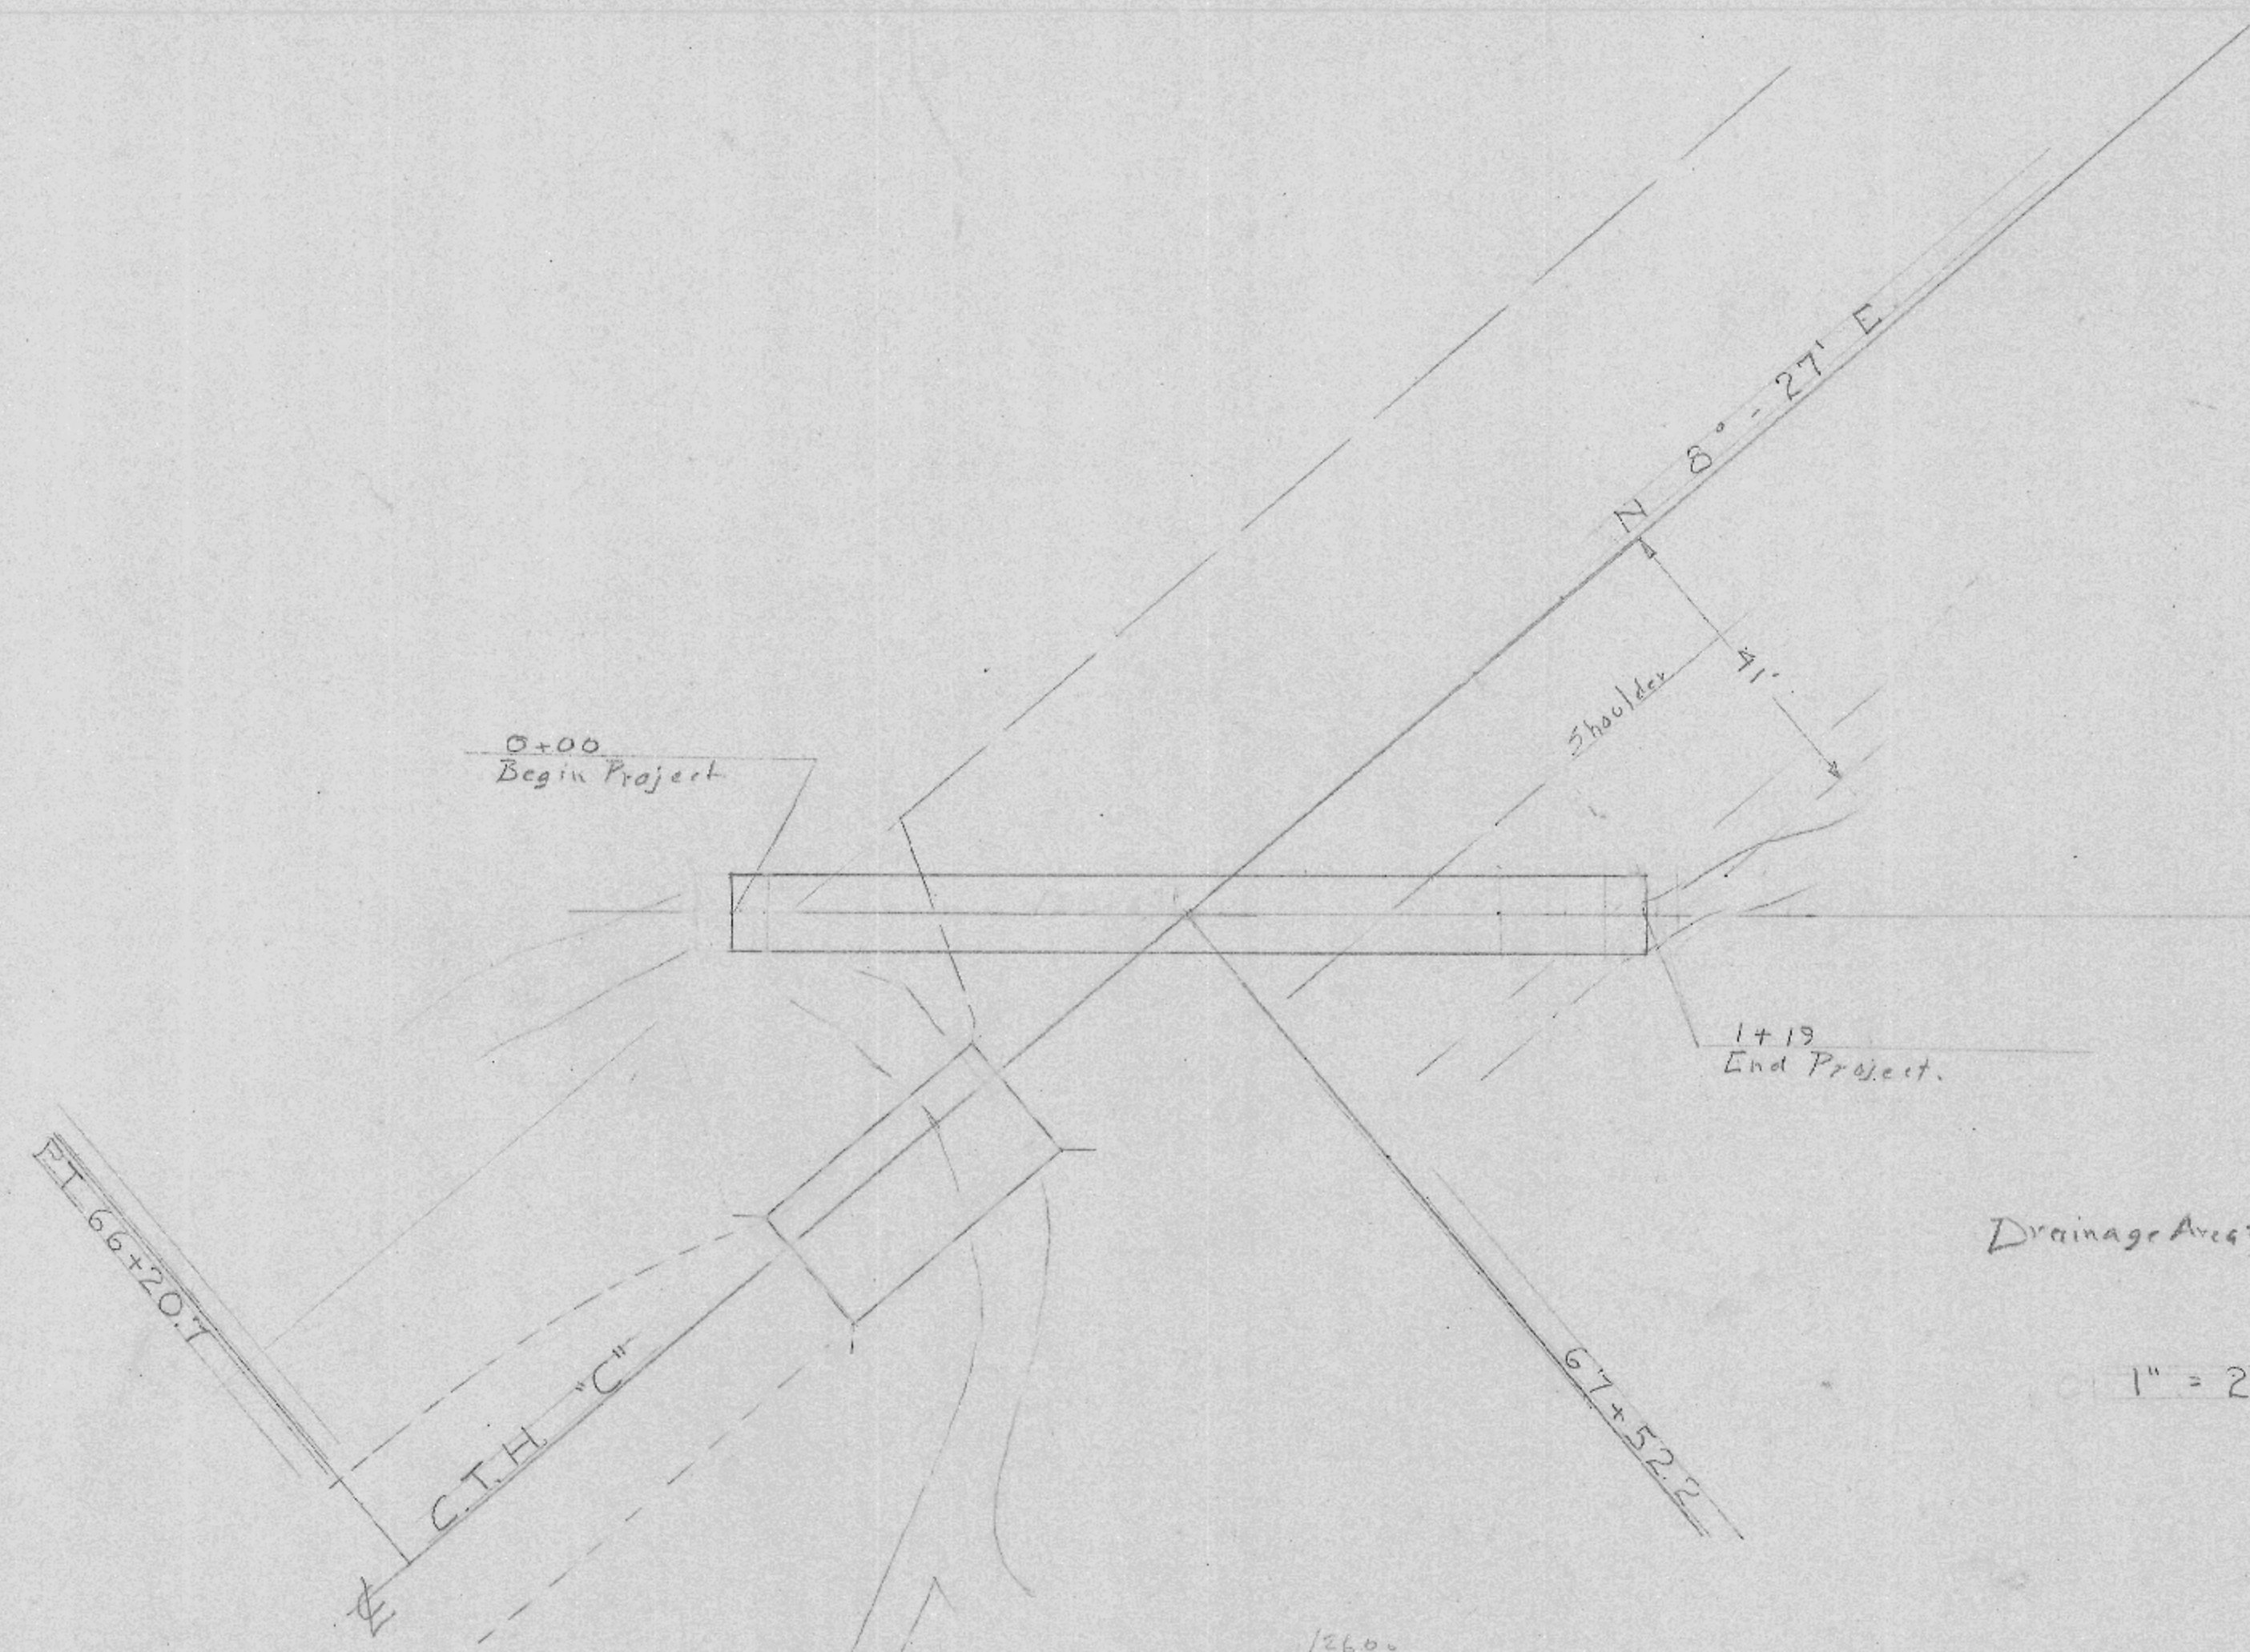

Plan 152