
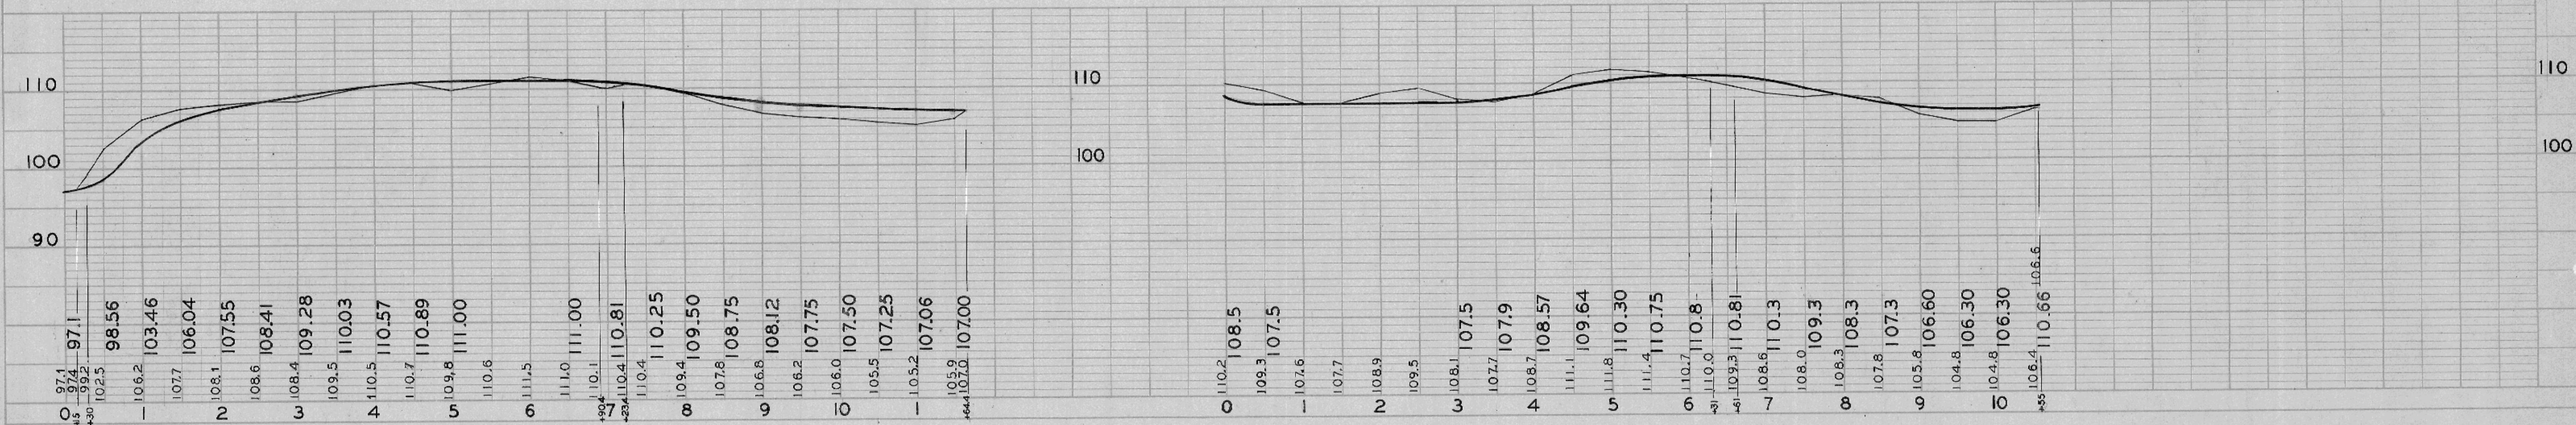
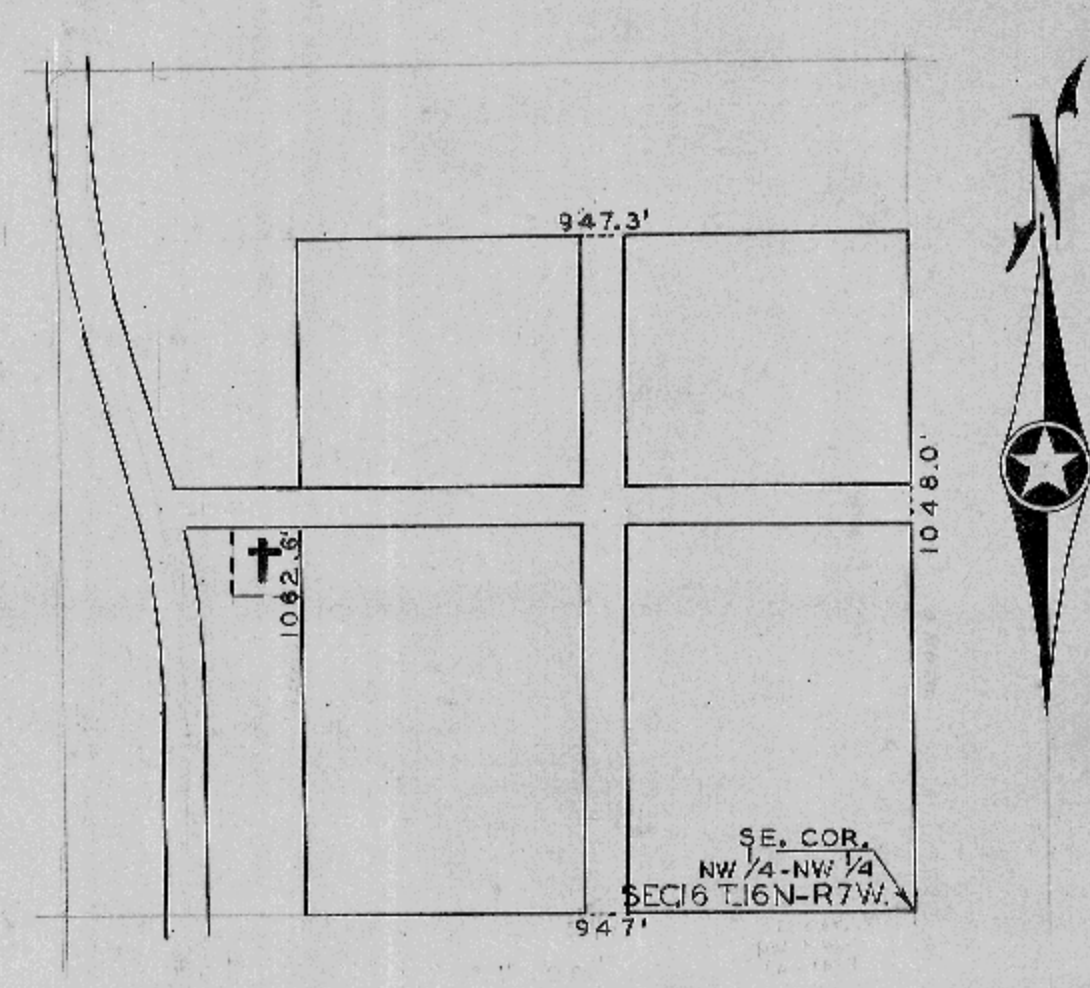
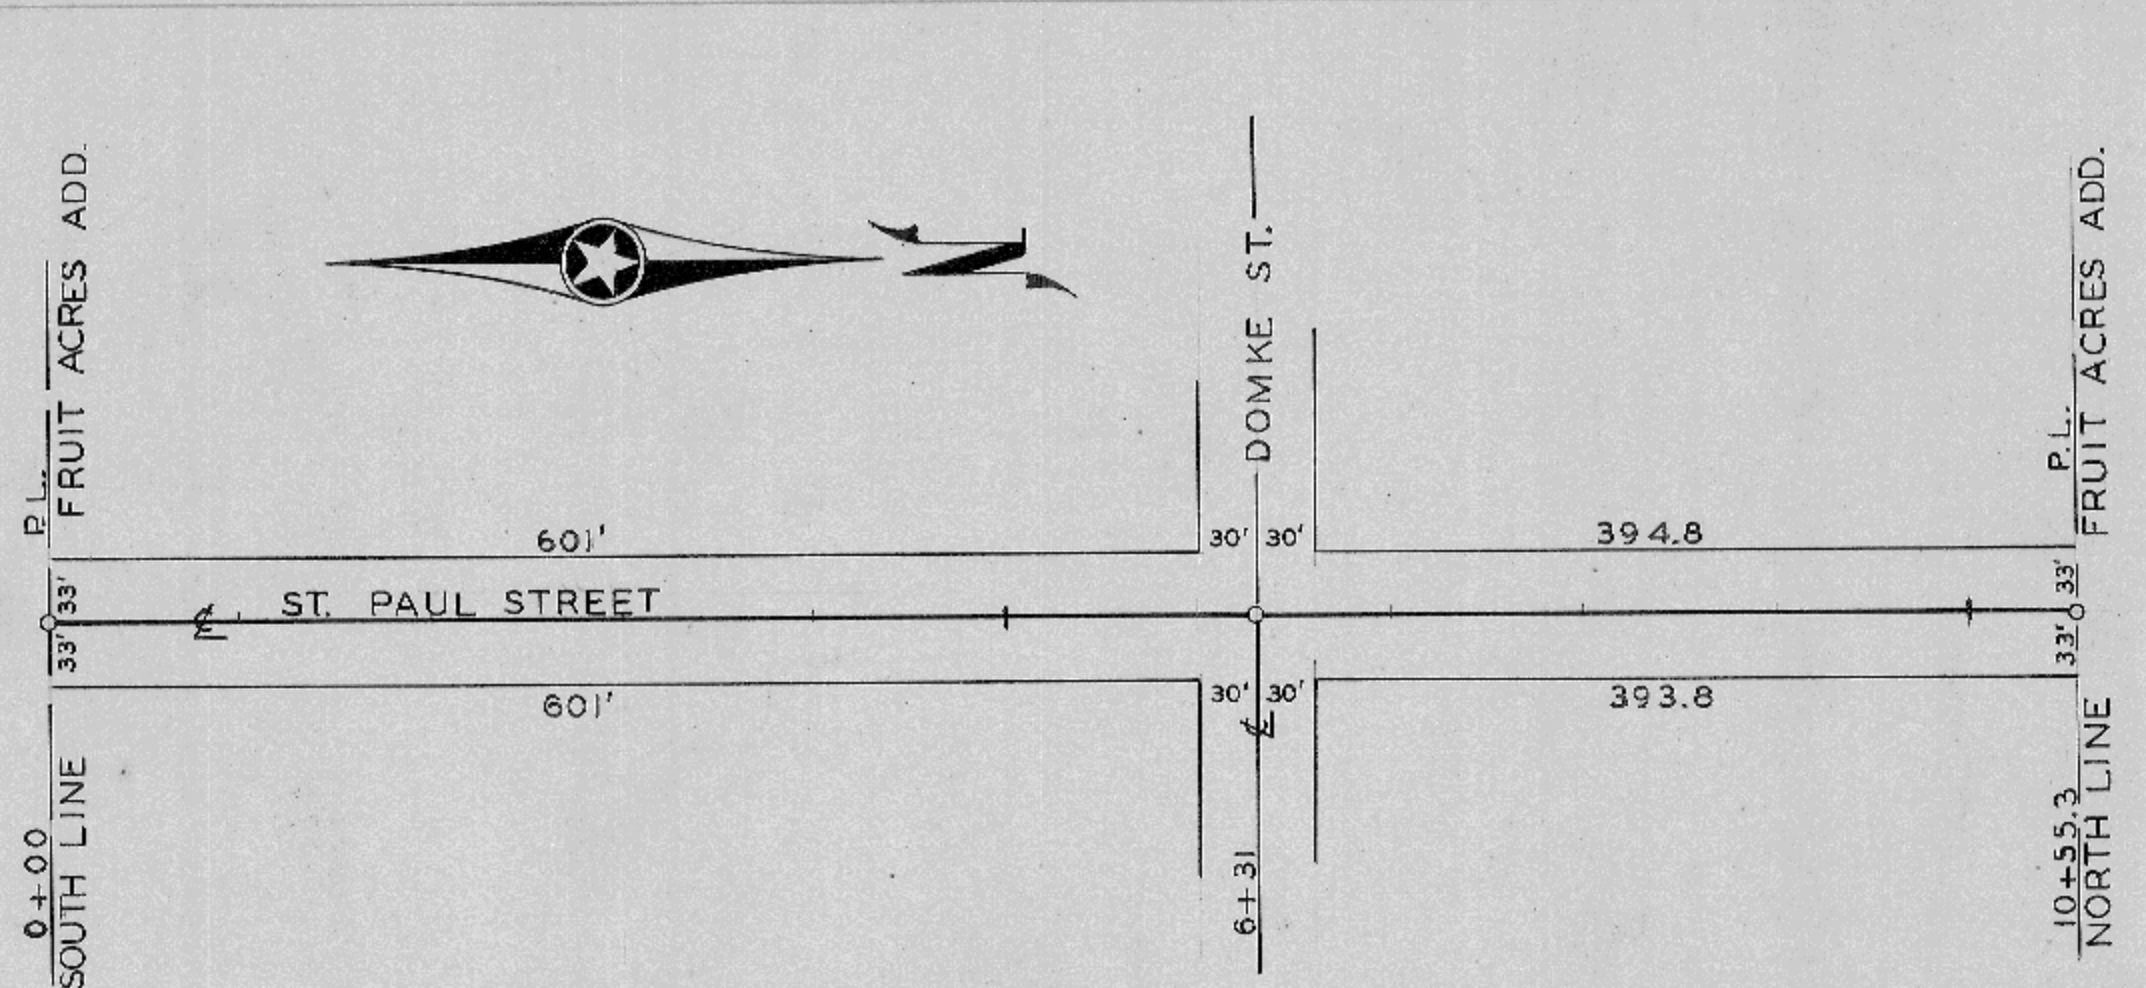


PLAN  
 SURVEYED BY F. N. D. APRIL 50  
 PLOTTED BY D. C. " 50  
 NOTE BOOK ALIGNMENT CHECKED  
 No. 67

PROFILE  
 SURVEYED BY F. N. D. APRIL 50  
 PLOTTED BY D. C. " 50  
 NOTE BOOK GAUGE CHECKED  
 No. 68

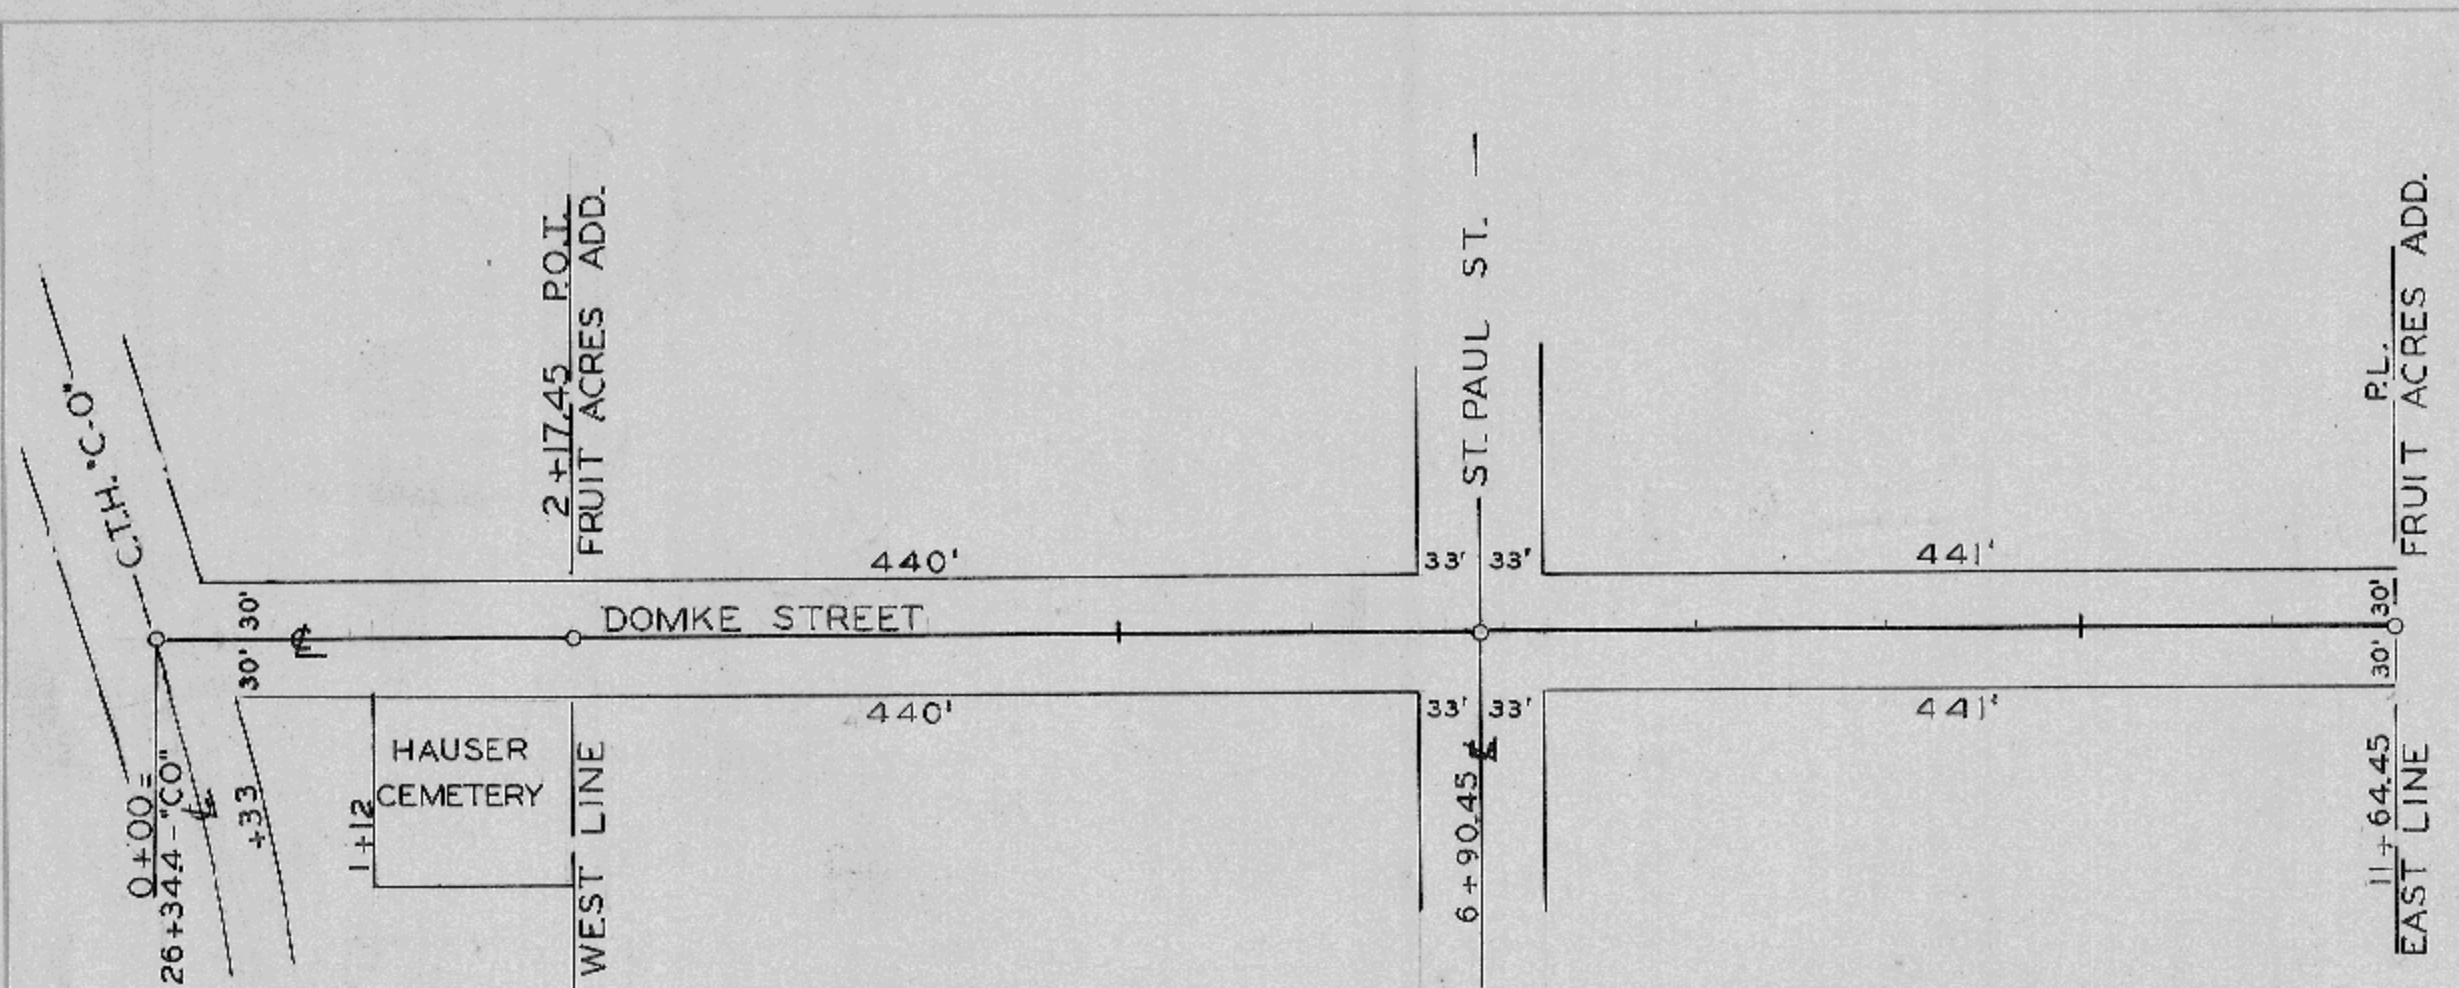

TOWN OF MEDARY

FRUIT ACRES ADDITION

LA CROSSE COUNTY HIGHWAY DEPARTMENT

ONE SHEET

LA CROSSE COUNTY HIGHWAY DEPARTMENT  
 LA CROSSE, WIS.  
 Paul A. Hartwig, Highway Commissioner  
 FRUIT ACRES ADD. TOWN MEDARY  
 SURVEY BY F. N. D. DATE APRIL 1950  
 DRAWN BY D. C. DATE APRIL 1950  
 CHECKED BY DATE  
 APPROVED BY DATE

PLAN NO. 175

PLATE 2-PLAN-PROFILE-C.P.R.R.E. STANDARD  
 THE FAIRBANKS POST CO., CHICAGO