


PLAN NO. 176
 2454
 3354
 F.N.D.
 D.C.
 67

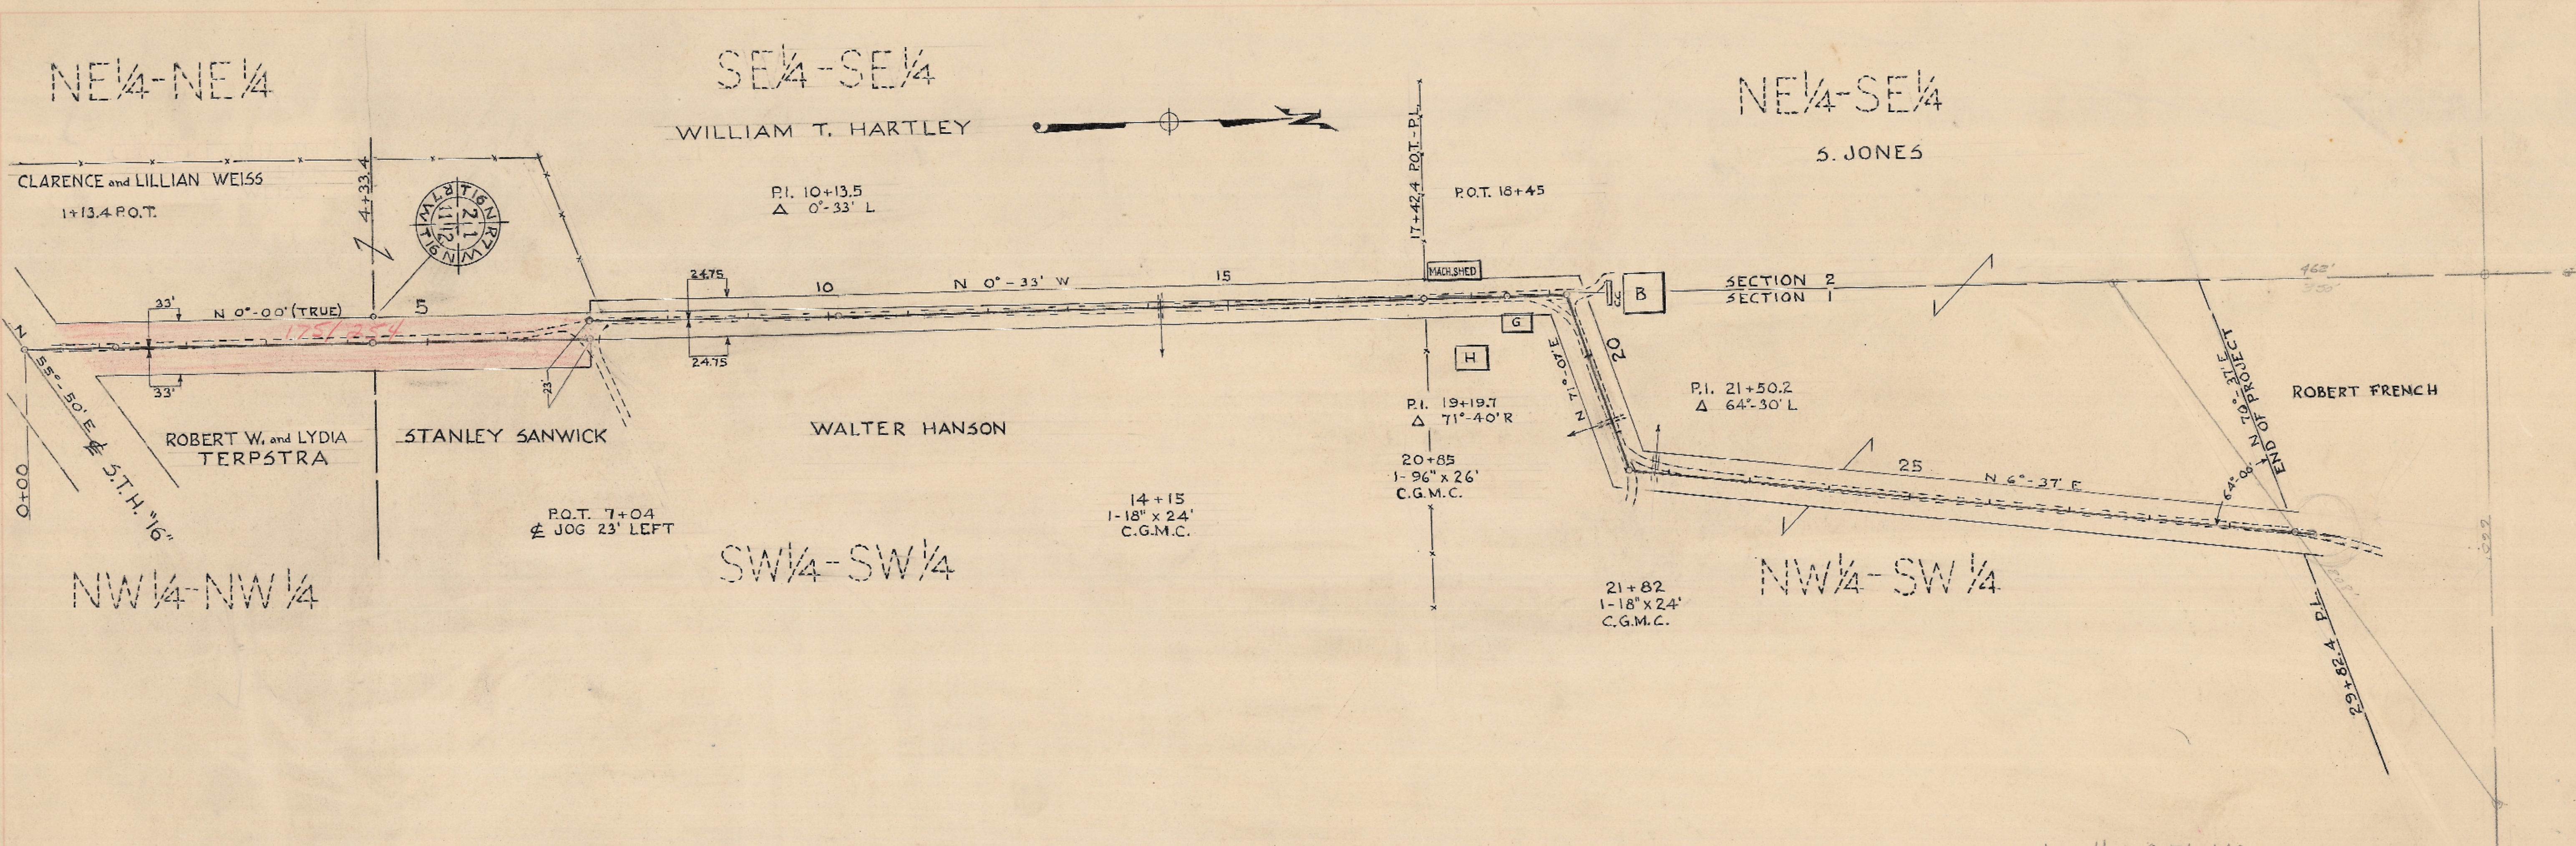

PLAN NO. 176