


DATE 1/22/62
 DRAWN J.S.M.
 REVISIONS
 PLAN
 CHECKED BY
 DATE 1/30

DATE 1/22/62
 DRAWN J.S.M.
 REVISIONS
 PROFILE
 CHECKED BY
 DATE 1/30

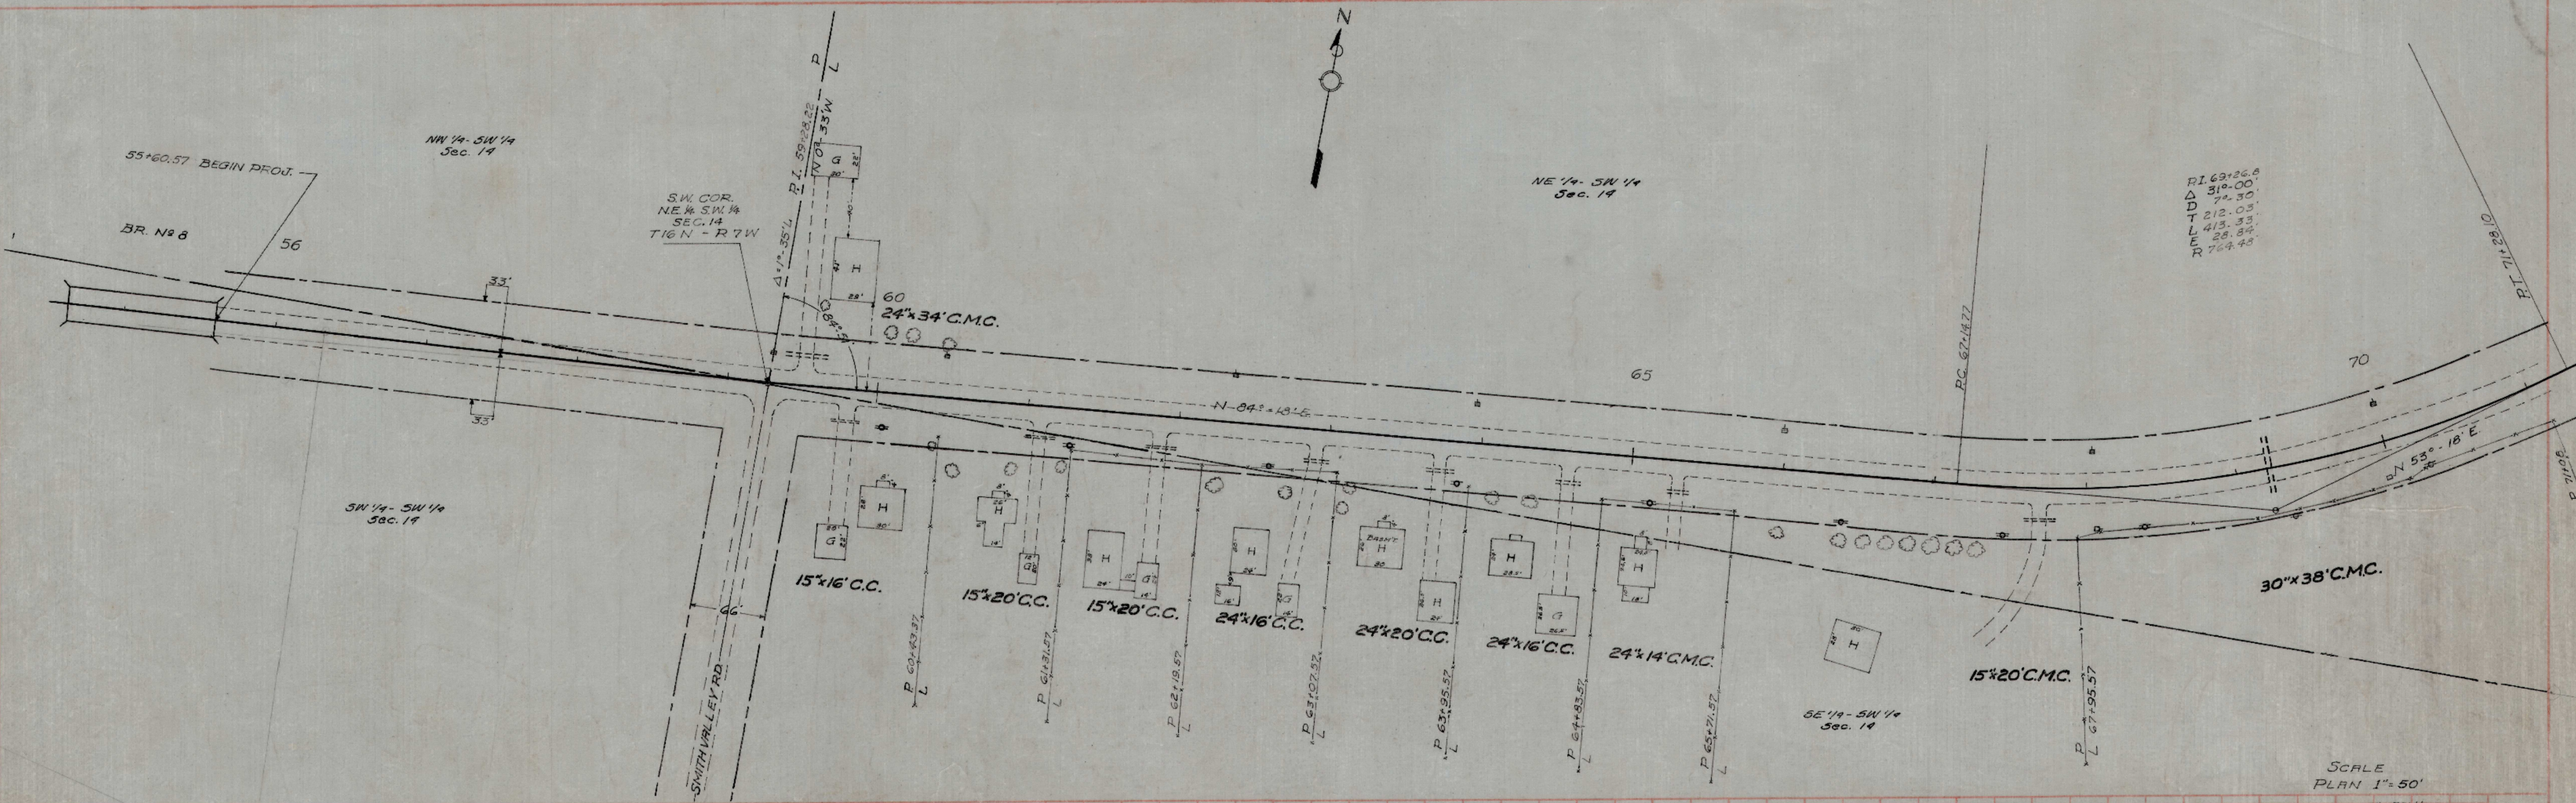


RI 69+26.8
 Δ 319.00'
 D 74.30'
 T 212.03'
 L 413.33'
 E 28.84'
 R 764.45'

SCALE
 PLAN 1" = 50'
 PROFILE 1" = 10' VERT.


BENCH MARKS

NO.	DESCRIPTION	STA.	EL.
1	N.W. COR. BR. ABUT. BR. #2	55+60.57	94.13
2	CONC. STEP 52" R.	64+28	107.77

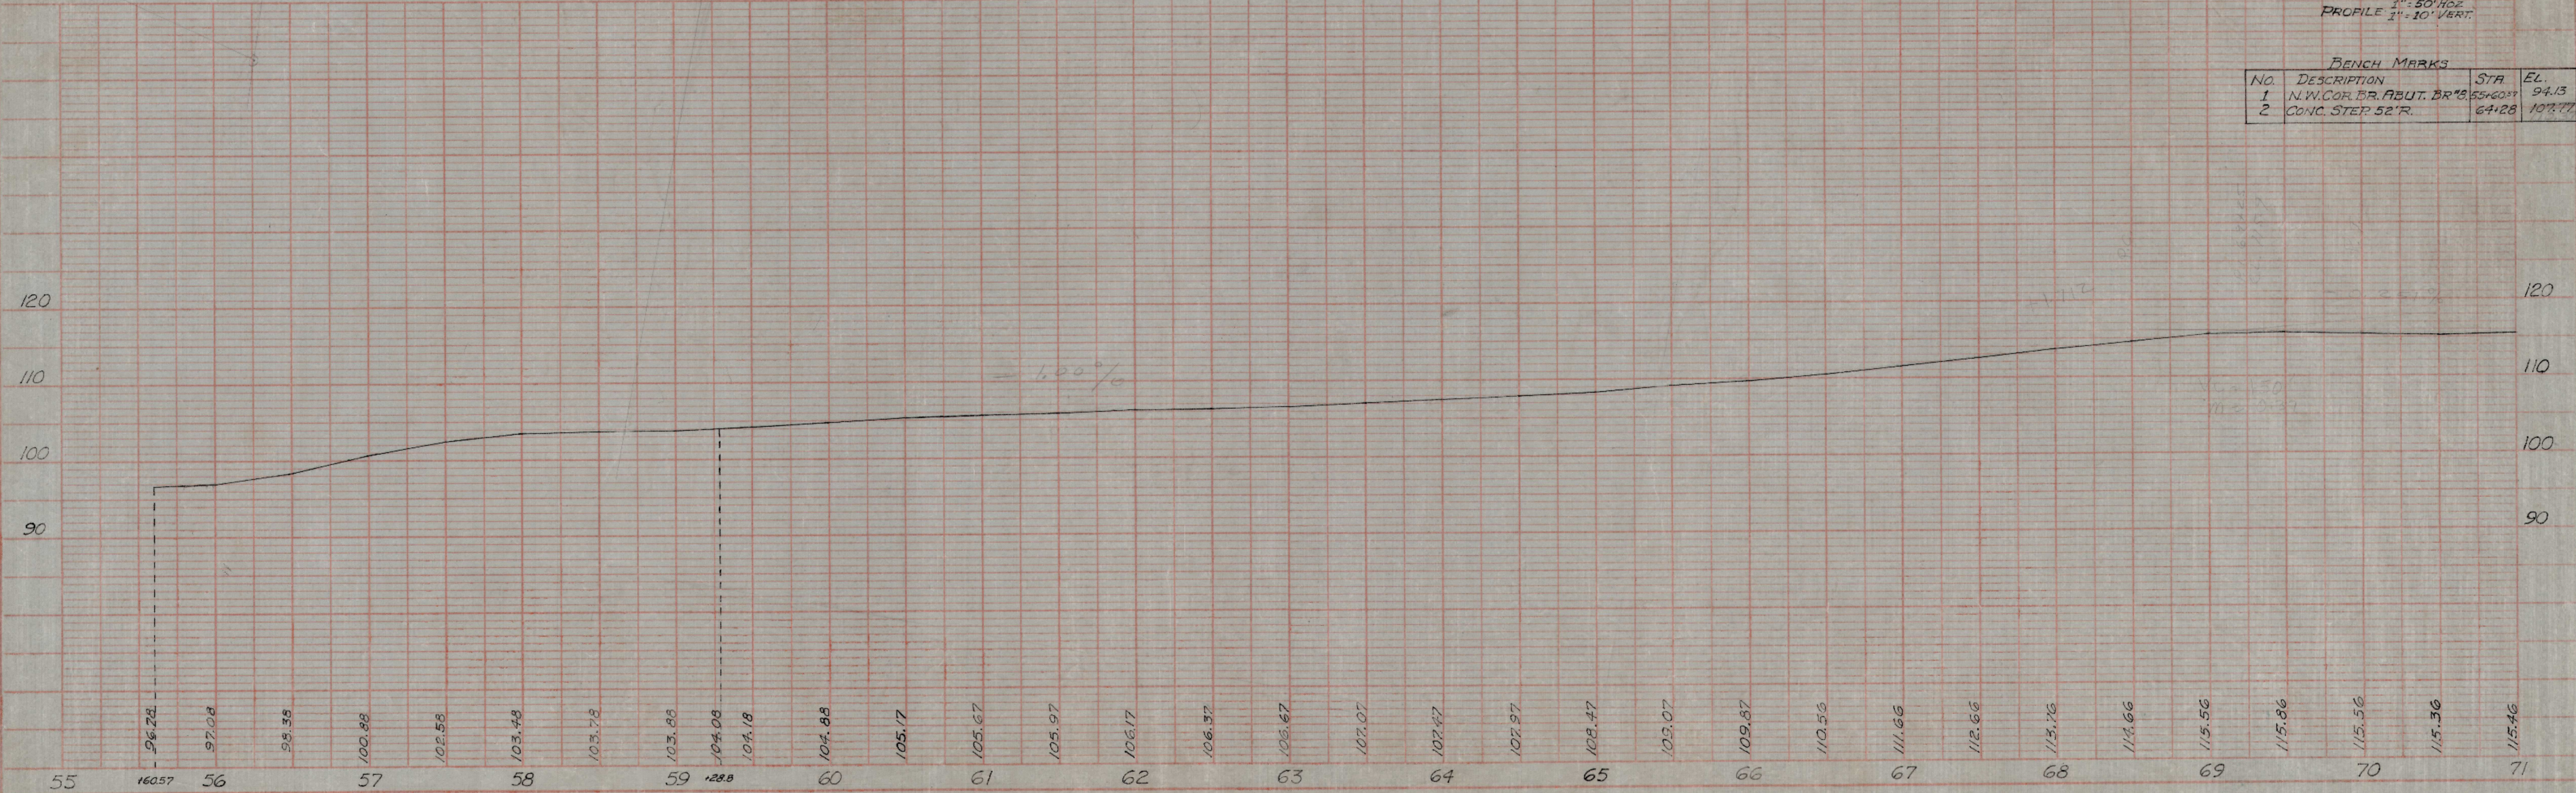

DATE 1-22-42
 1-30-62
 BY J.S.M.
 R.E.S.
 PLAN SWITTED
 PLOTTED
 NOTE BOOK ALIGNED CHECKED
 NO. 190

DATE 1-22-42
 1-30-62
 BY J.S.M.
 R.E.S.
 PROFILE SWITTED
 PLOTTED
 NOTE BOOK ALIGNED CHECKED
 NO. 190

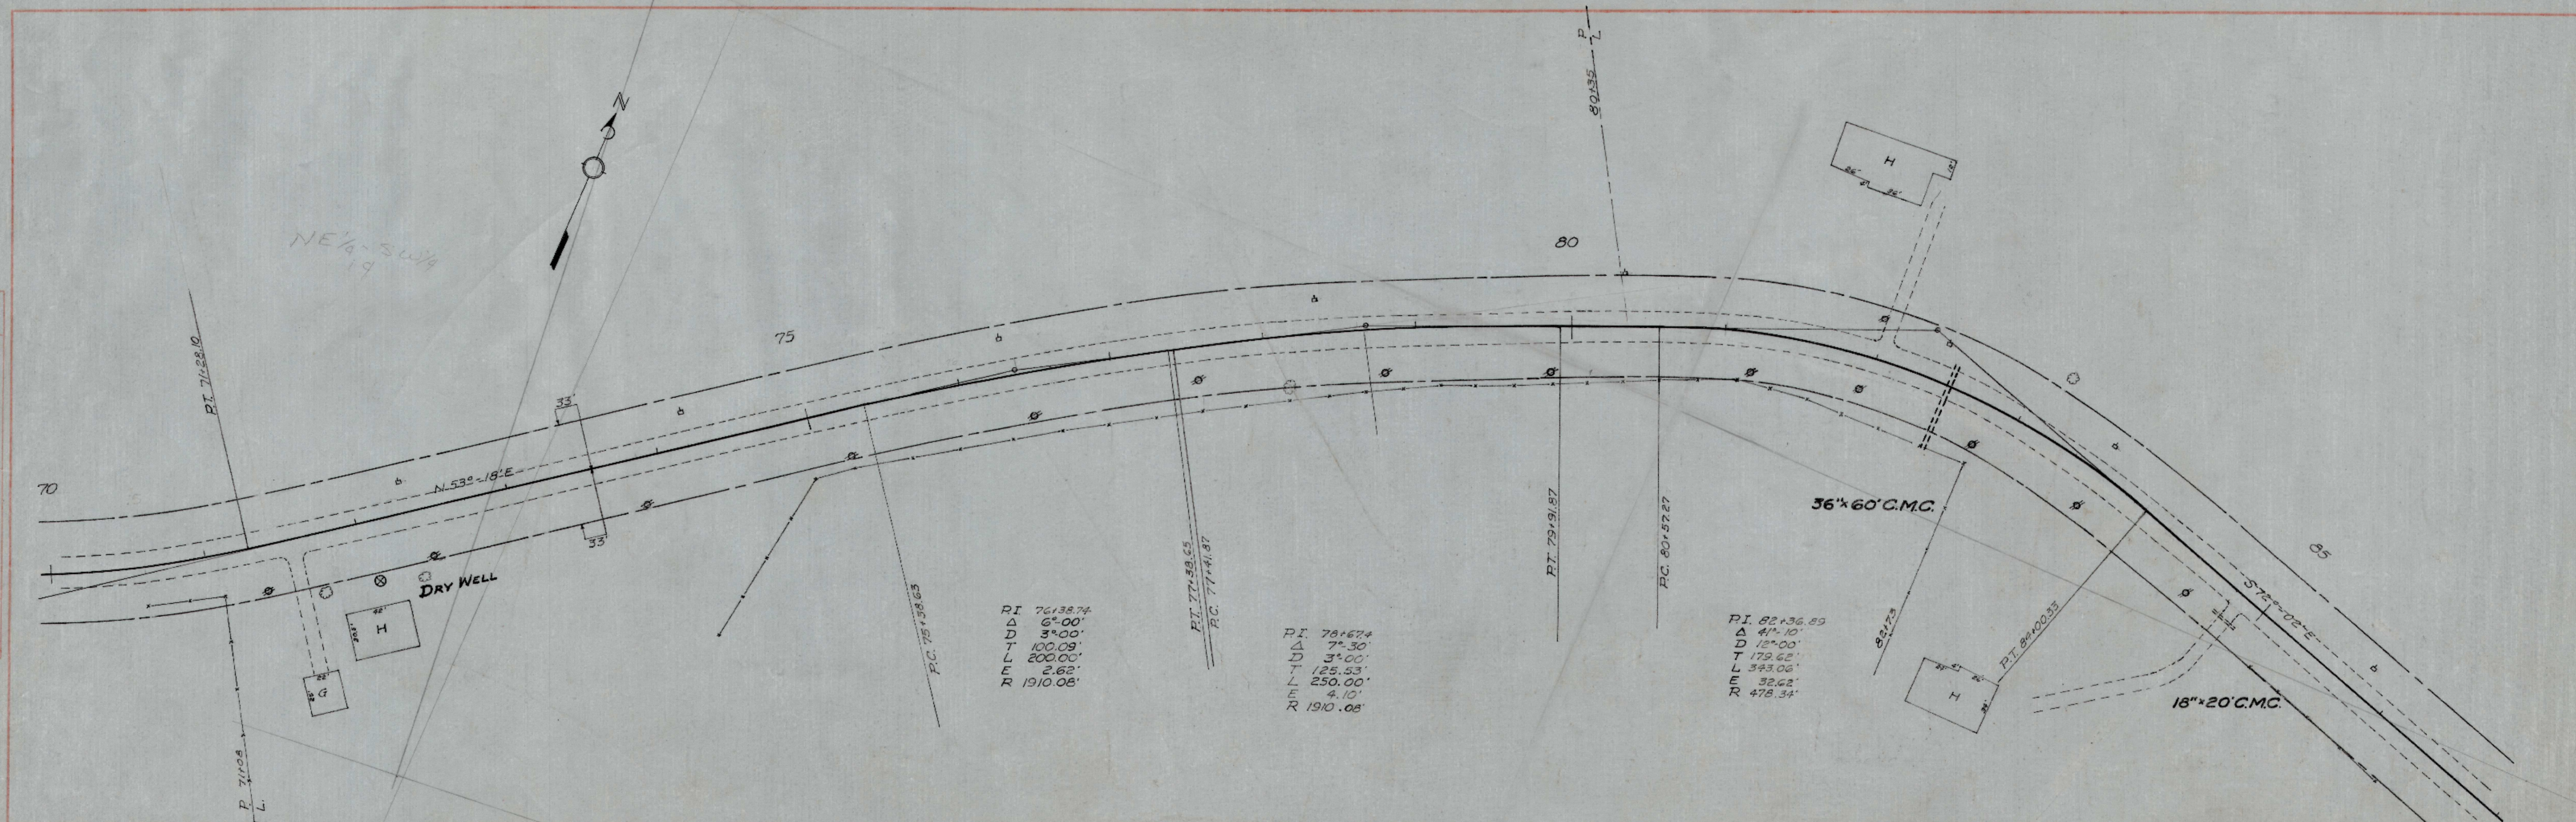


PI 76+38.74
 Δ 6° 00'
 D 3° 00'
 T 100.09'
 L 200.00'
 E 2.62'
 R 1910.08'

PI 78+67.4
 Δ 7° 30'
 D 3° 00'
 T 125.53'
 L 250.00'
 E 4.10'
 R 1910.08'

PI 82+36.89
 Δ 41° 10'
 D 12° 00'
 T 179.62'
 L 343.06'
 E 32.48'
 R 478.34'


SCALE
 PLAN 1" = 50'
 1" = 50' HORIZ.
 PROFILE 1" = 10' VERT.

BENCH MARKS			
NO	DESCRIPTION	STA	EL.
3	TOP CONG. BLK WALL 80'L	81+71	116.27

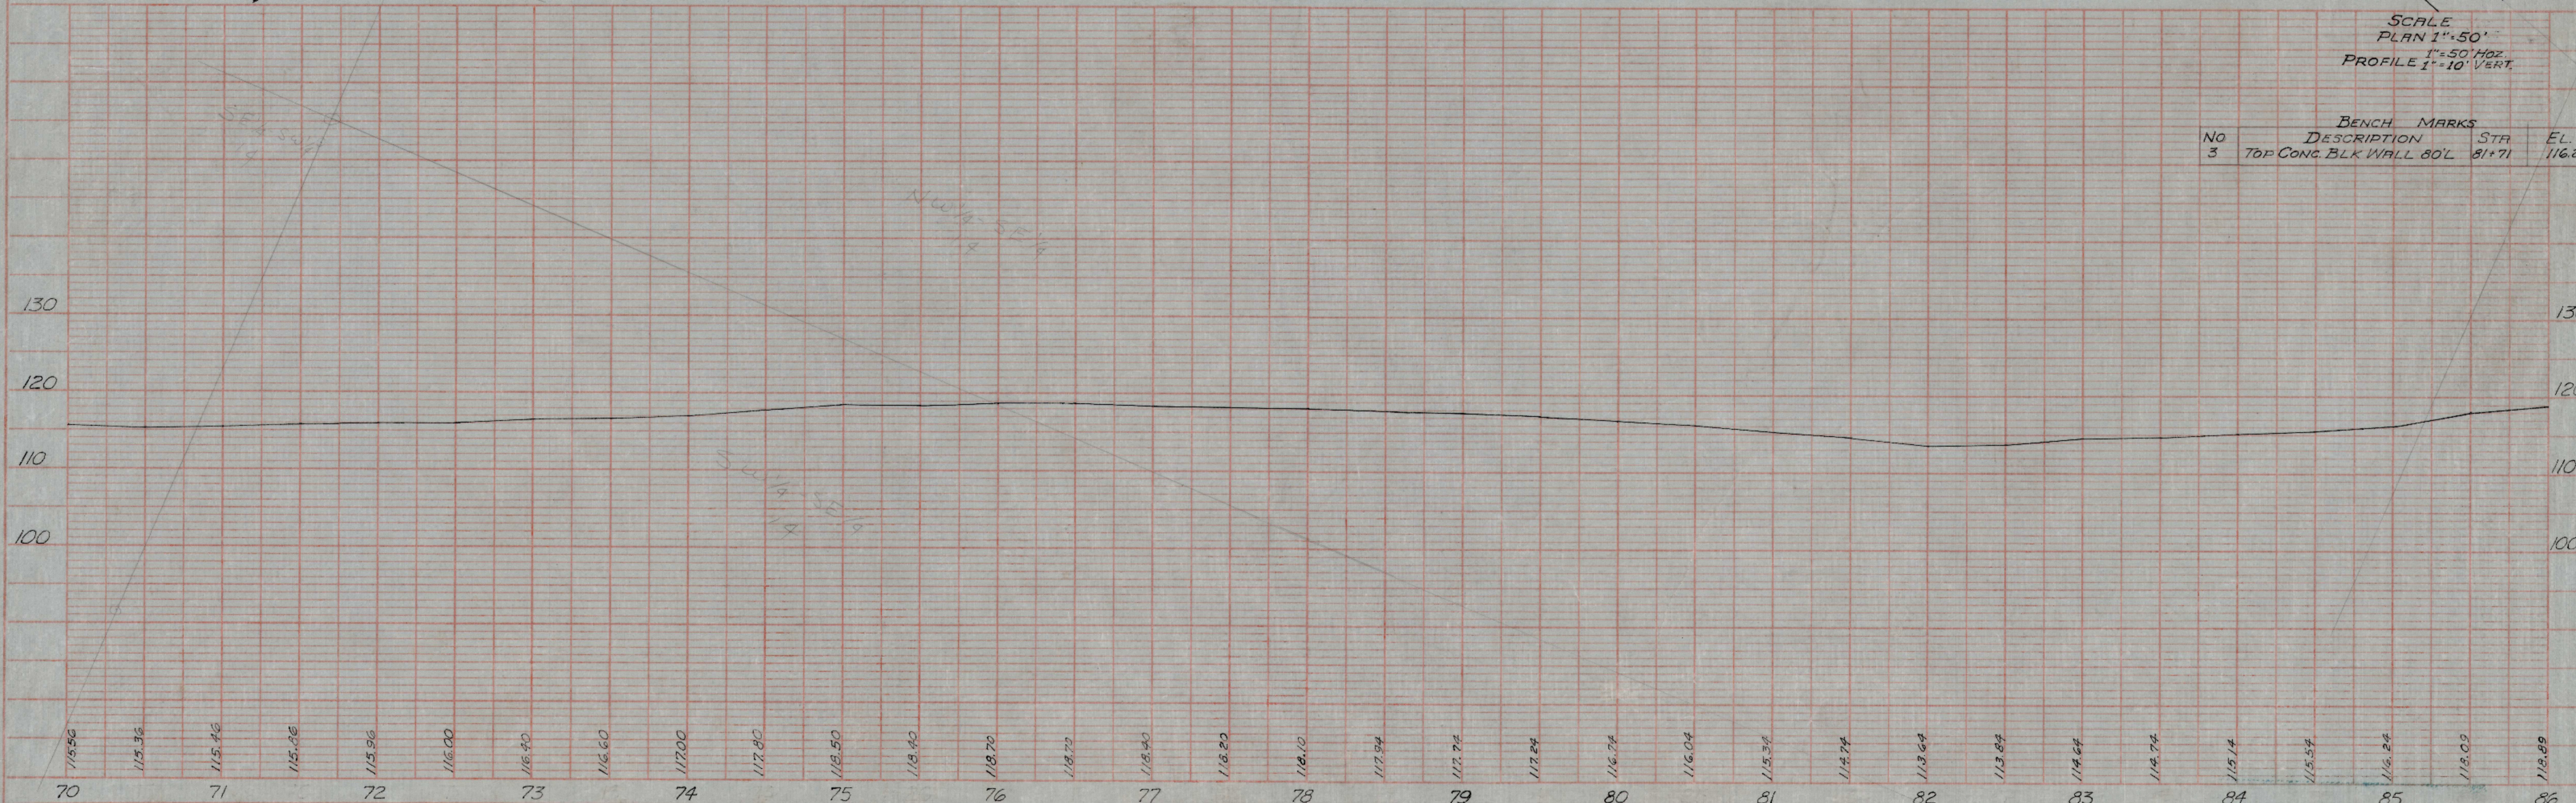

DATE 1/20/42
 DRAWN BY J.S.M.
 CHECKED BY R.E.S.
 PLAN SHEET NO. 50 OF 50
 NOTE: NO. OF WAYS OR CROSSINGS

DATE
 BY
 CHECKED BY
 NOTE: NO. OF WAYS OR CROSSINGS

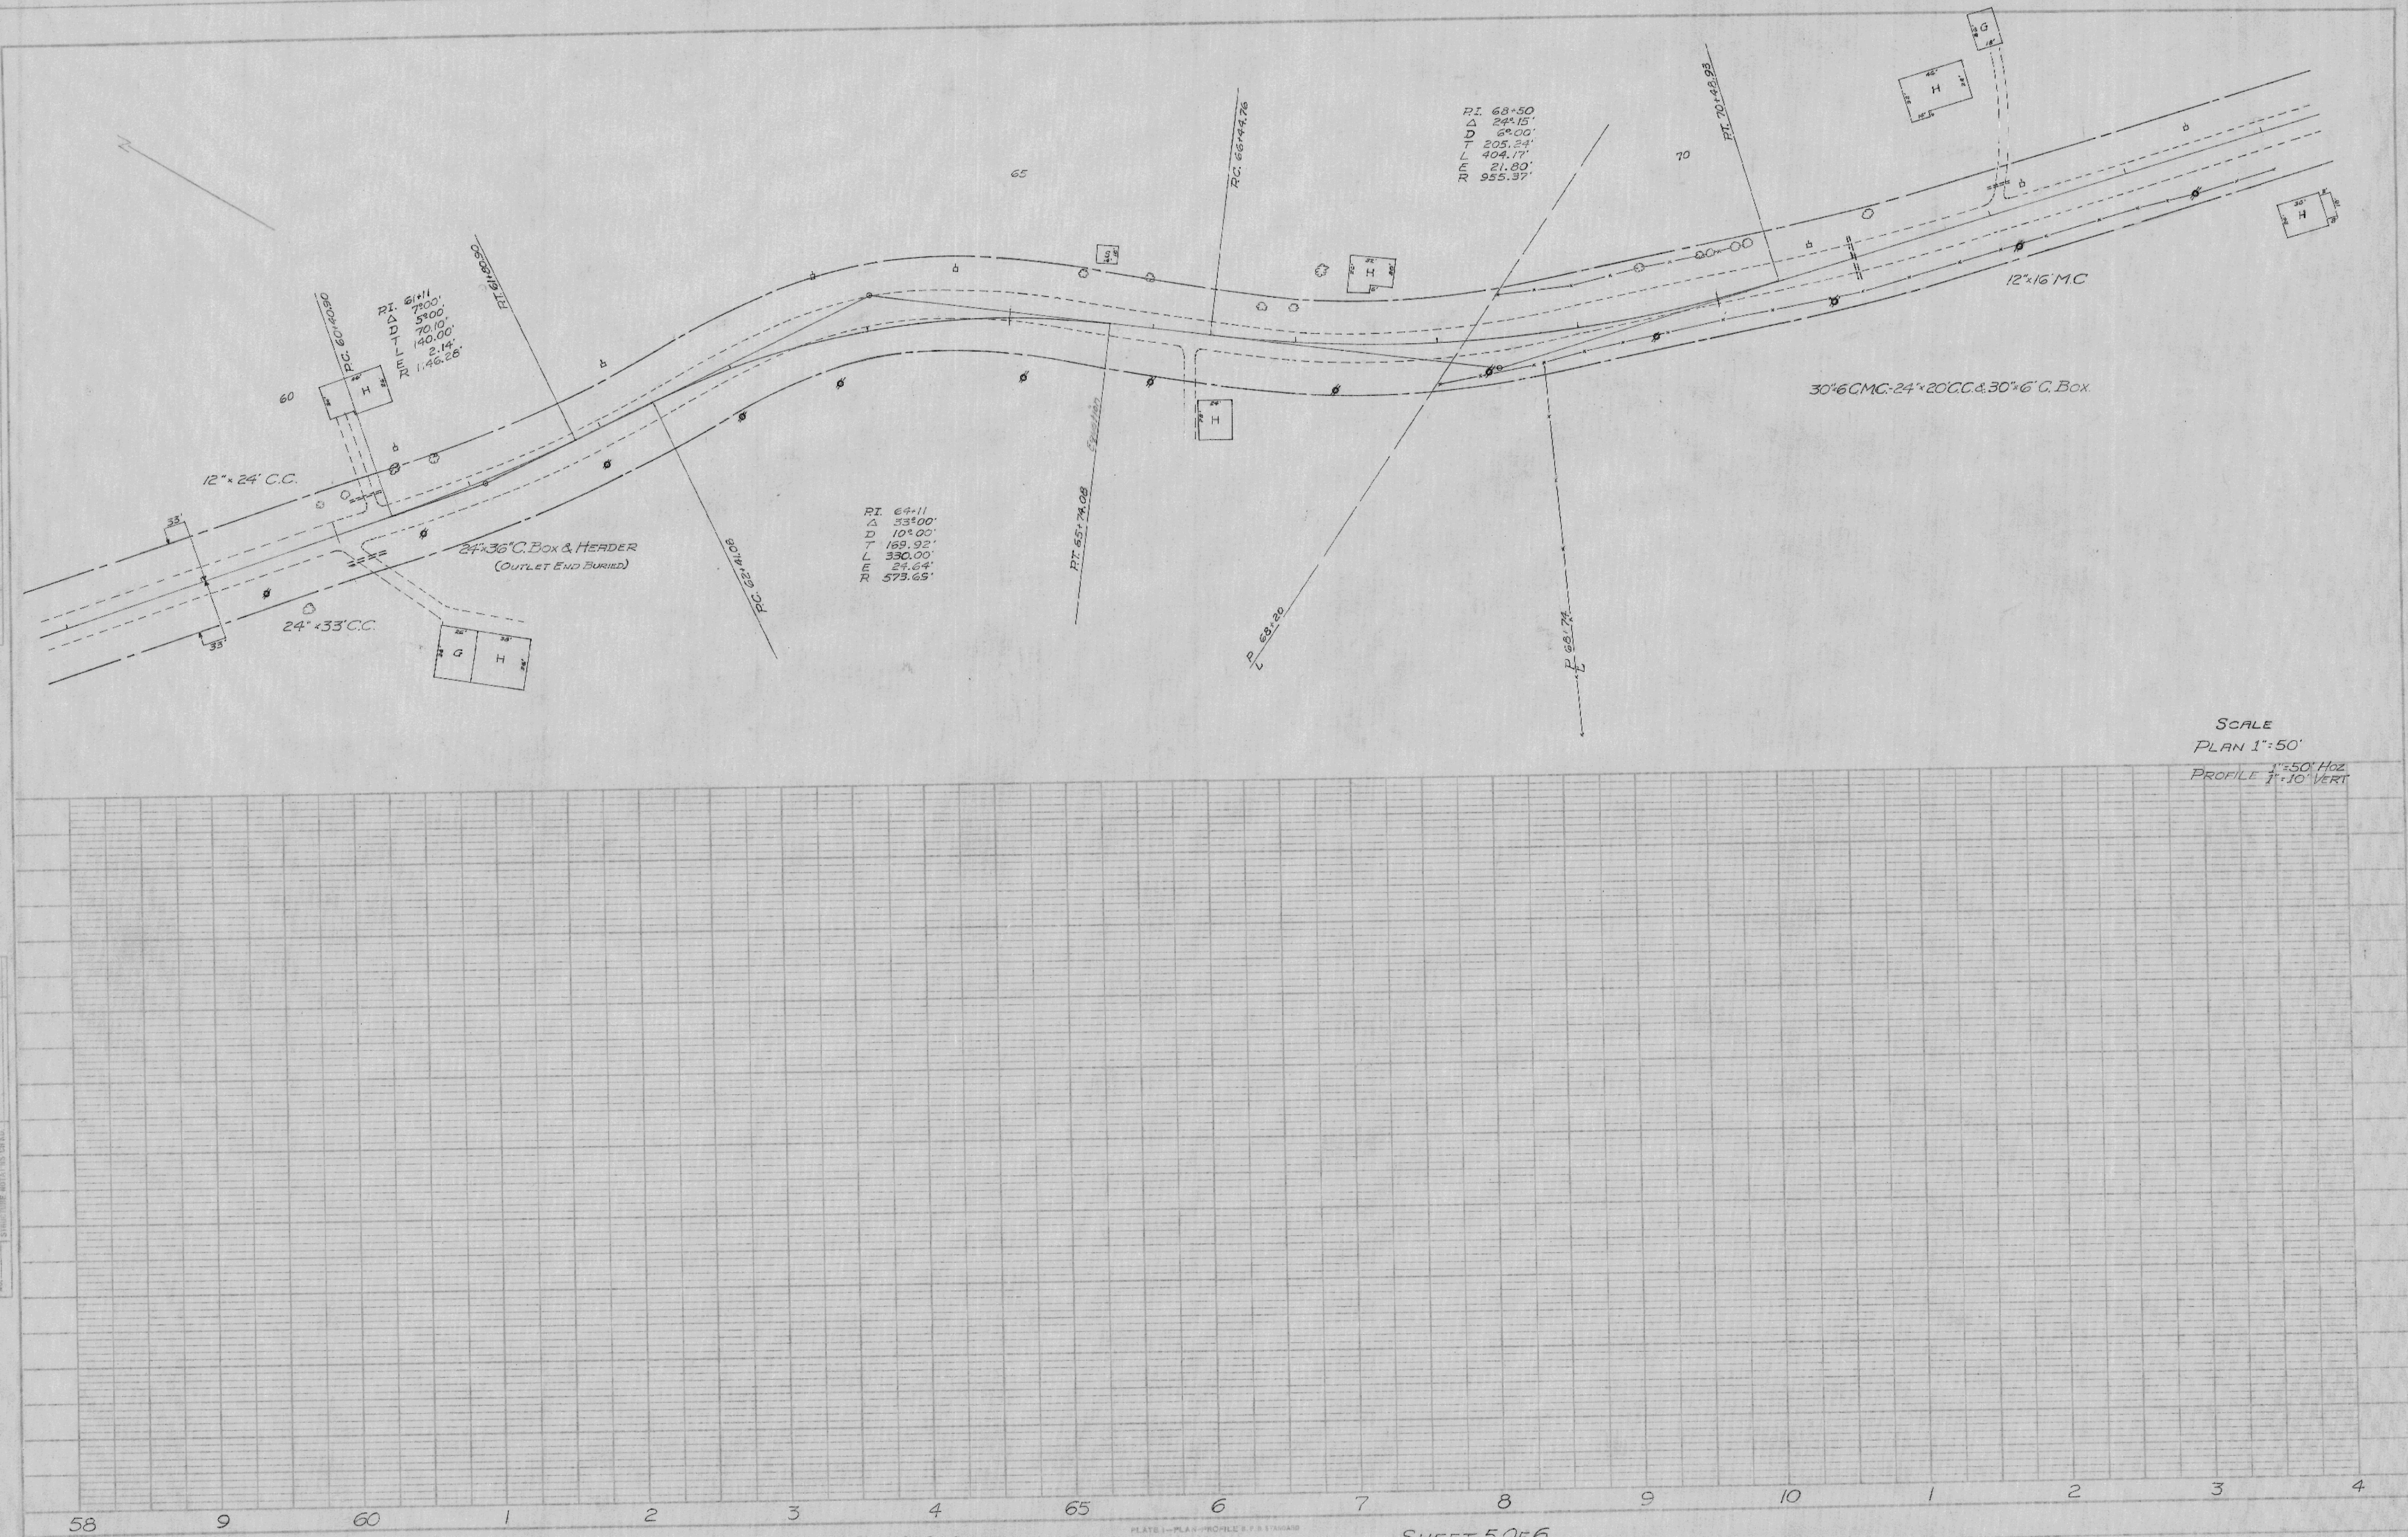

SCALE
 PLAN 1"=50'
 PROFILE 1"=50' Hoz
 1"=10' VERT

58 9 60 1 2 3 4 65 6 7 8 9 10 1 2 3 4


C.T.H. "B" MEDARY

PLATE 1—PLAN—PROFILE R.P. STANDARD
 THE ENGINEERING POINT CO., CHICAGO

SHEET 50 OF 6

DATE 1-22-22
 DRAWN J.S.M.
 CHECKED S.E.P.
 APPROVED
 PLAN SHEET NO. 190

PROFILE SHEET NO. 190
 DATE 1-22-22
 DRAWN J.S.M.
 CHECKED S.E.P.
 APPROVED

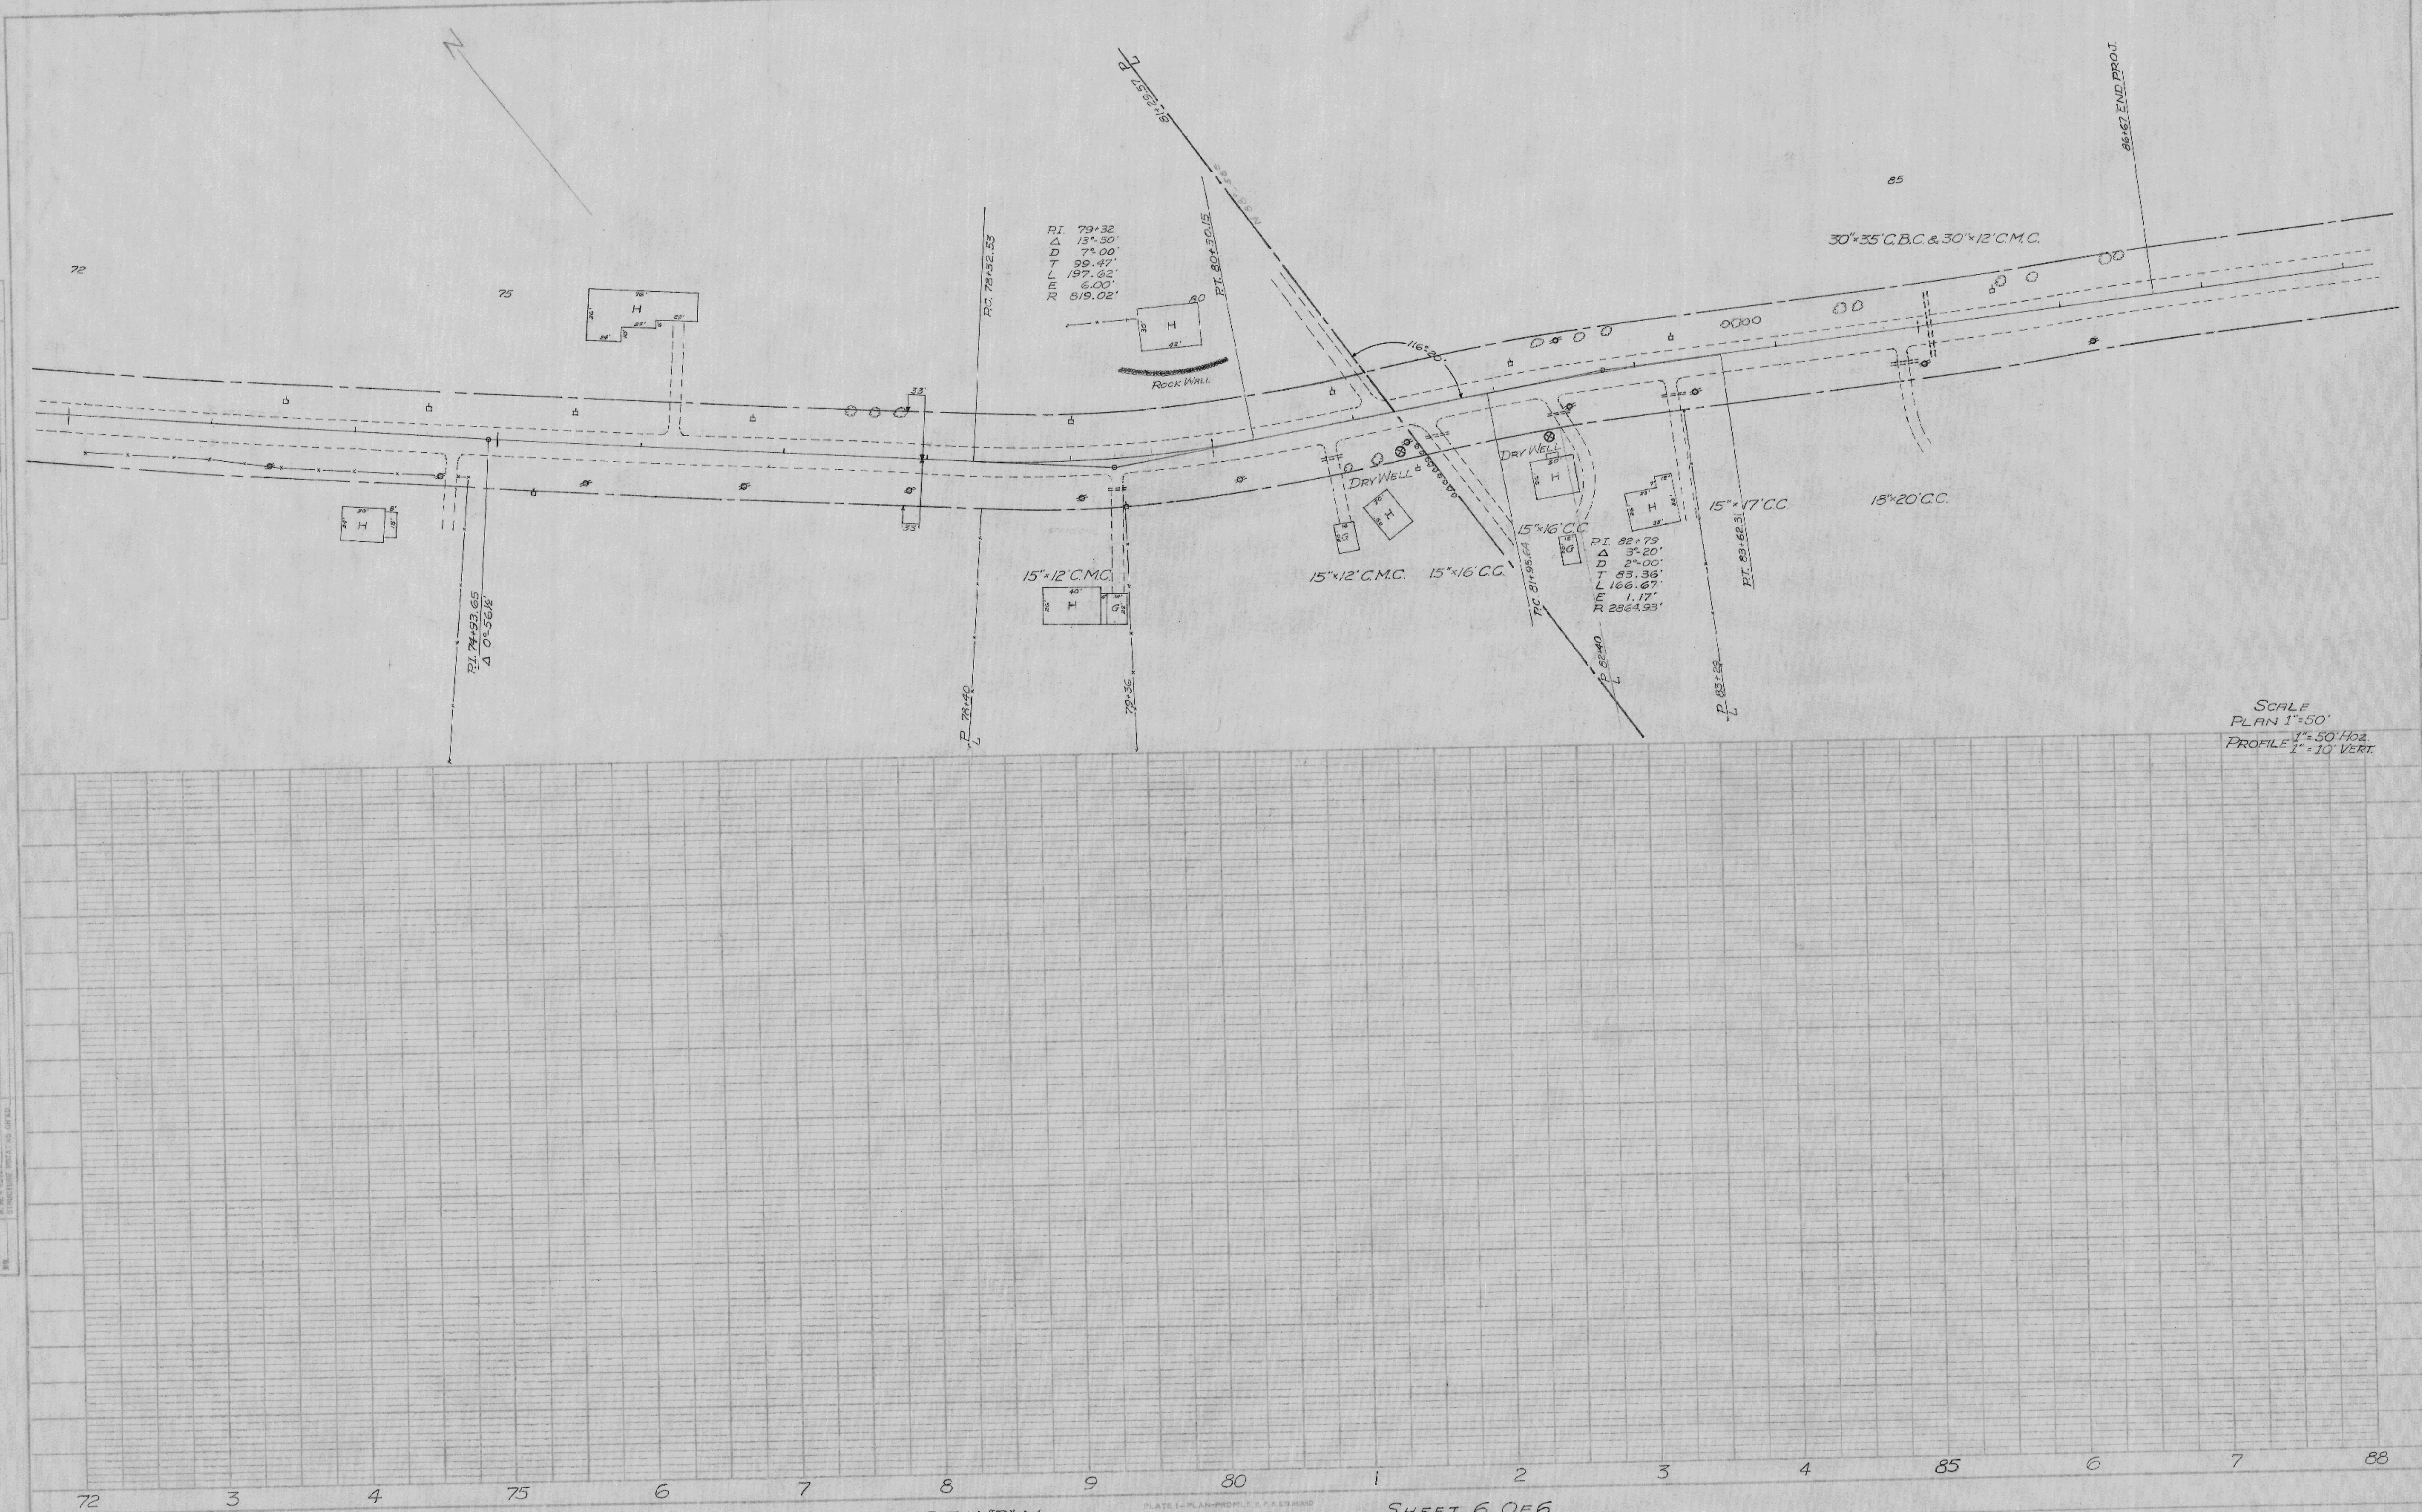

SCALE
 PLAN 1"=50'
 PROFILE 1"=10' VERT.