



PLAN
 DRAWN BY
 J.S.M.
 CHECKED BY
 R.E.S.
 DATE
 12/1/77

PROJECT
 PRO. CHANNEL CHG.
 DATE
 12/1/77

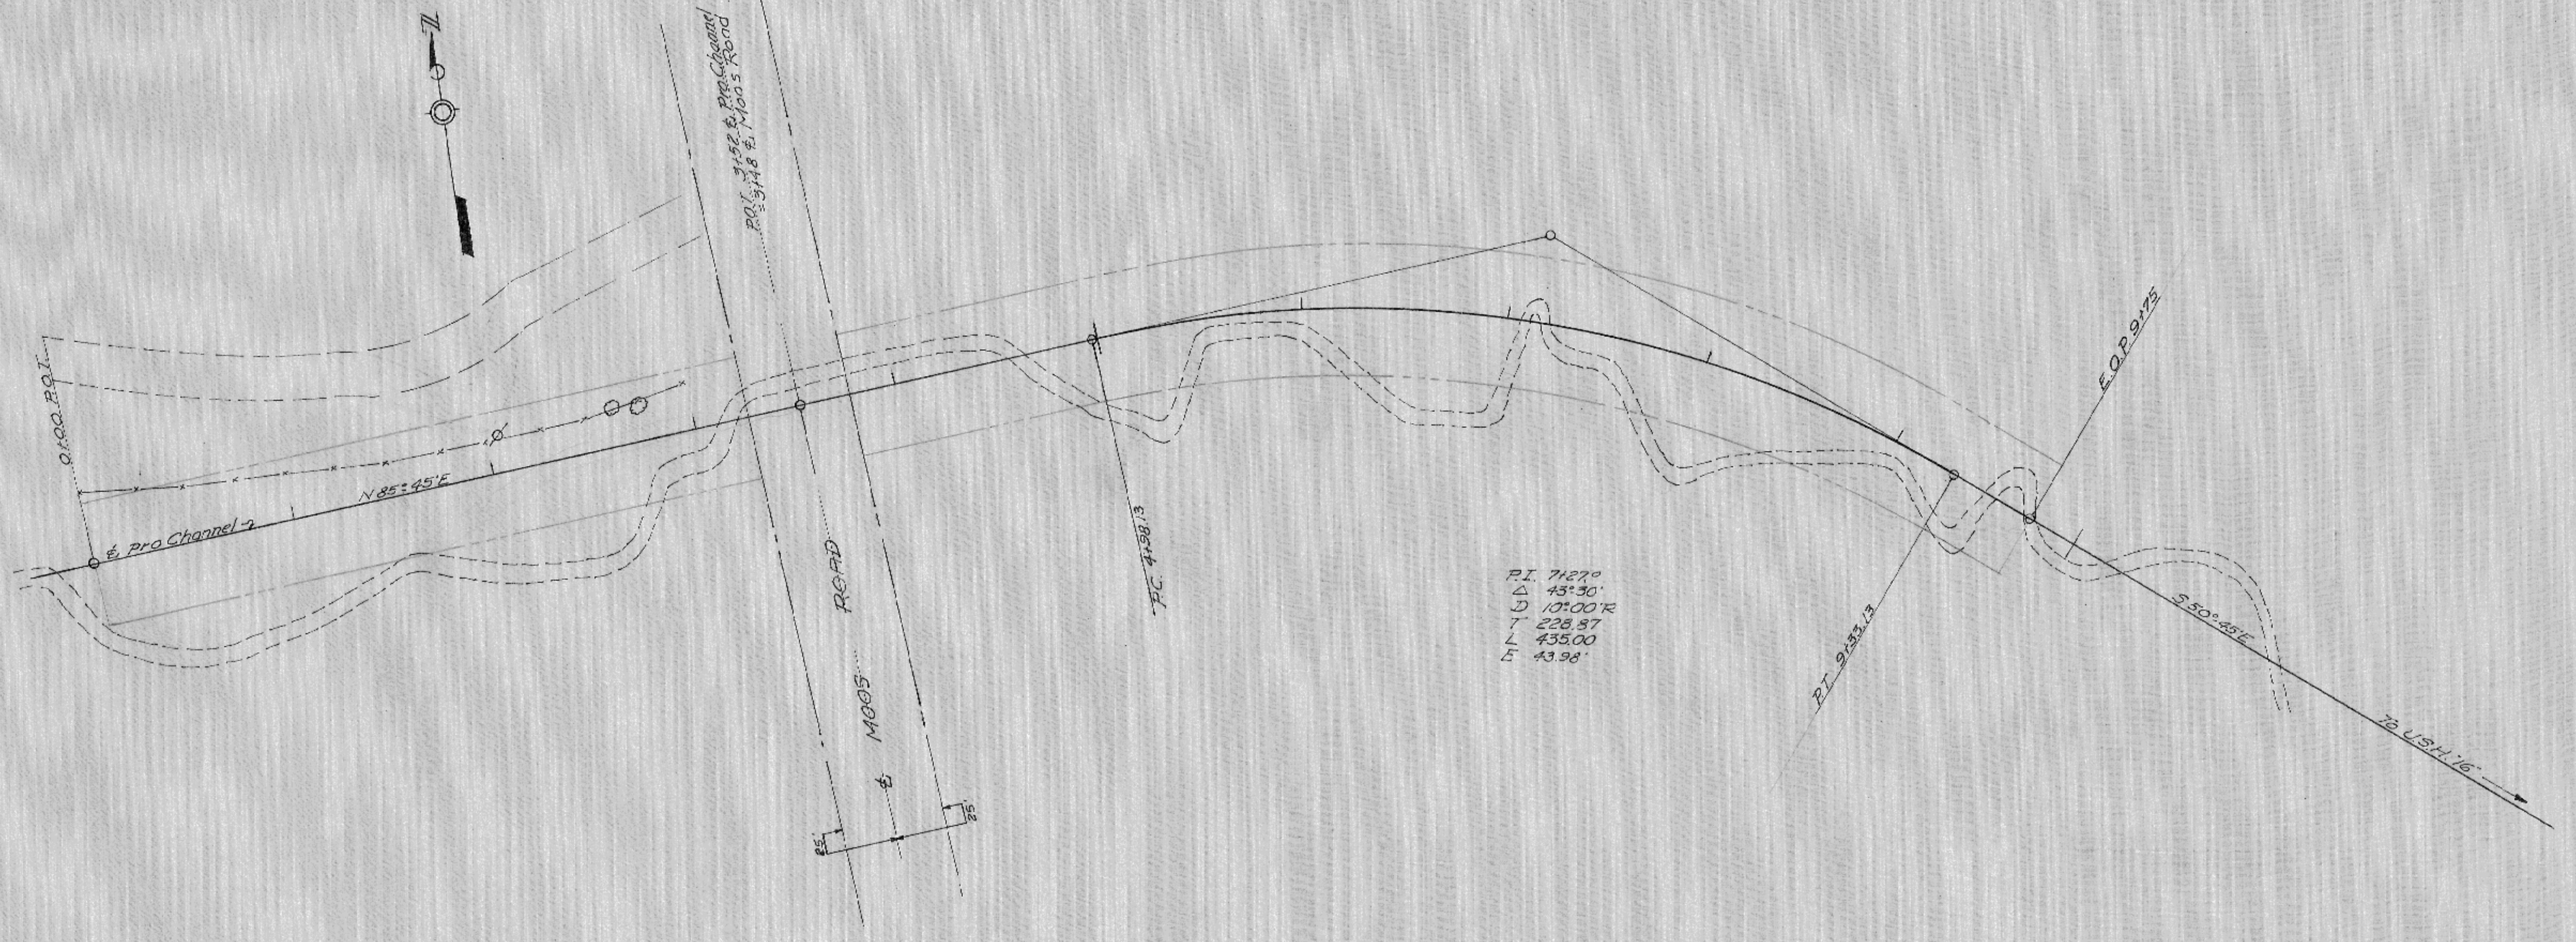

LOCATION PLAN
 SCALE 1"=50'

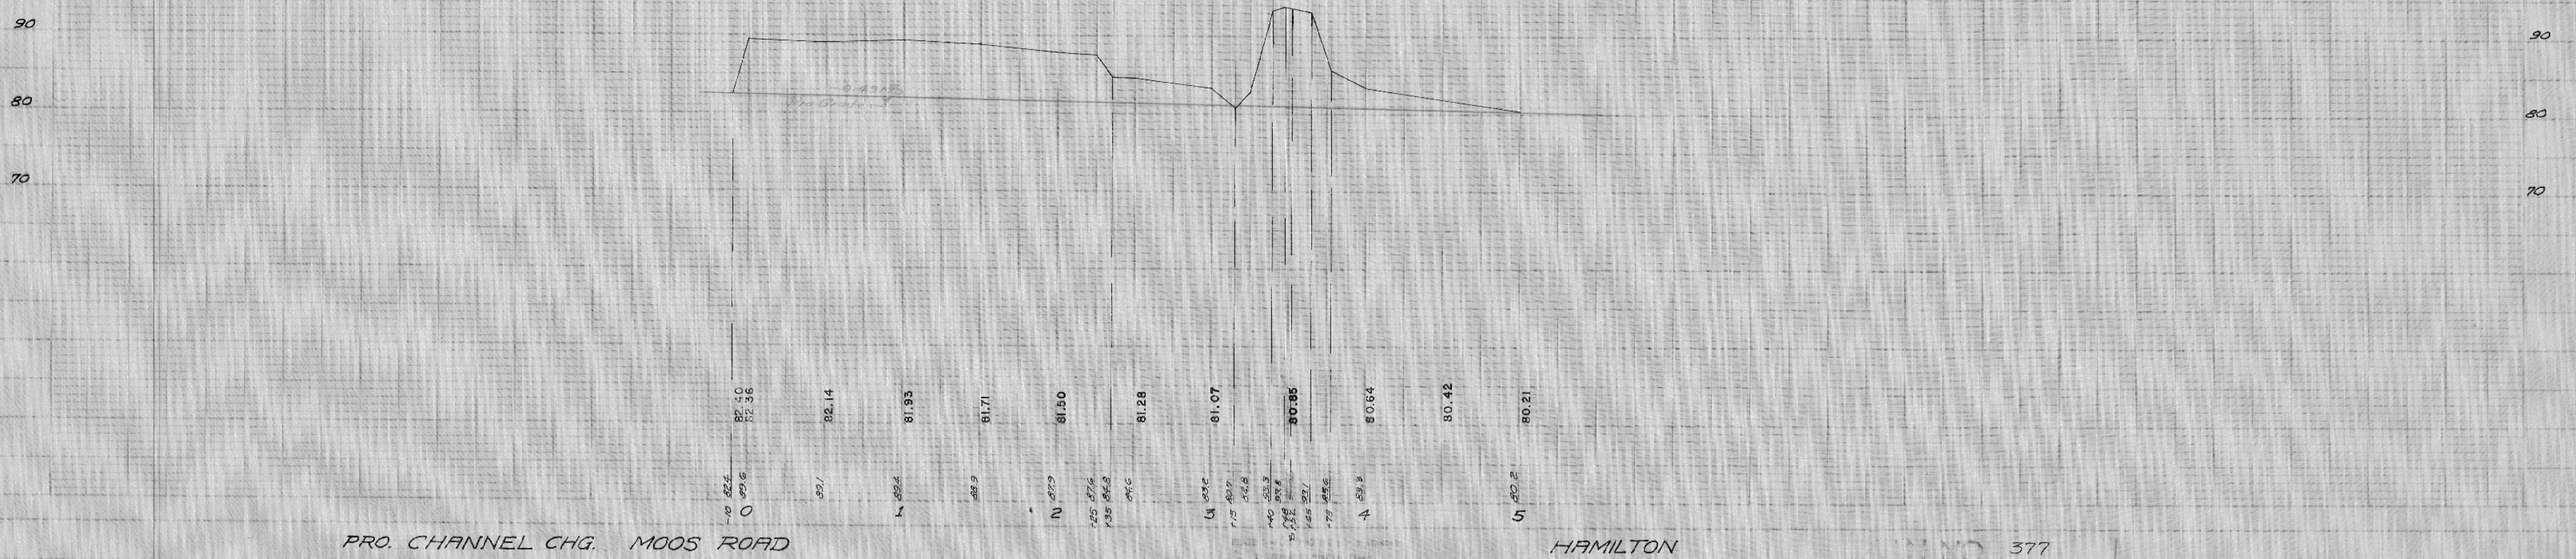

PRO. CHANNEL CHG. MOOS ROAD

HAMILTON

IN NO. 377