


10-27-69  
 10-30-69  
 R.E.B.  
 P.W.J.  
 1-188

PROFILE  
 DATE

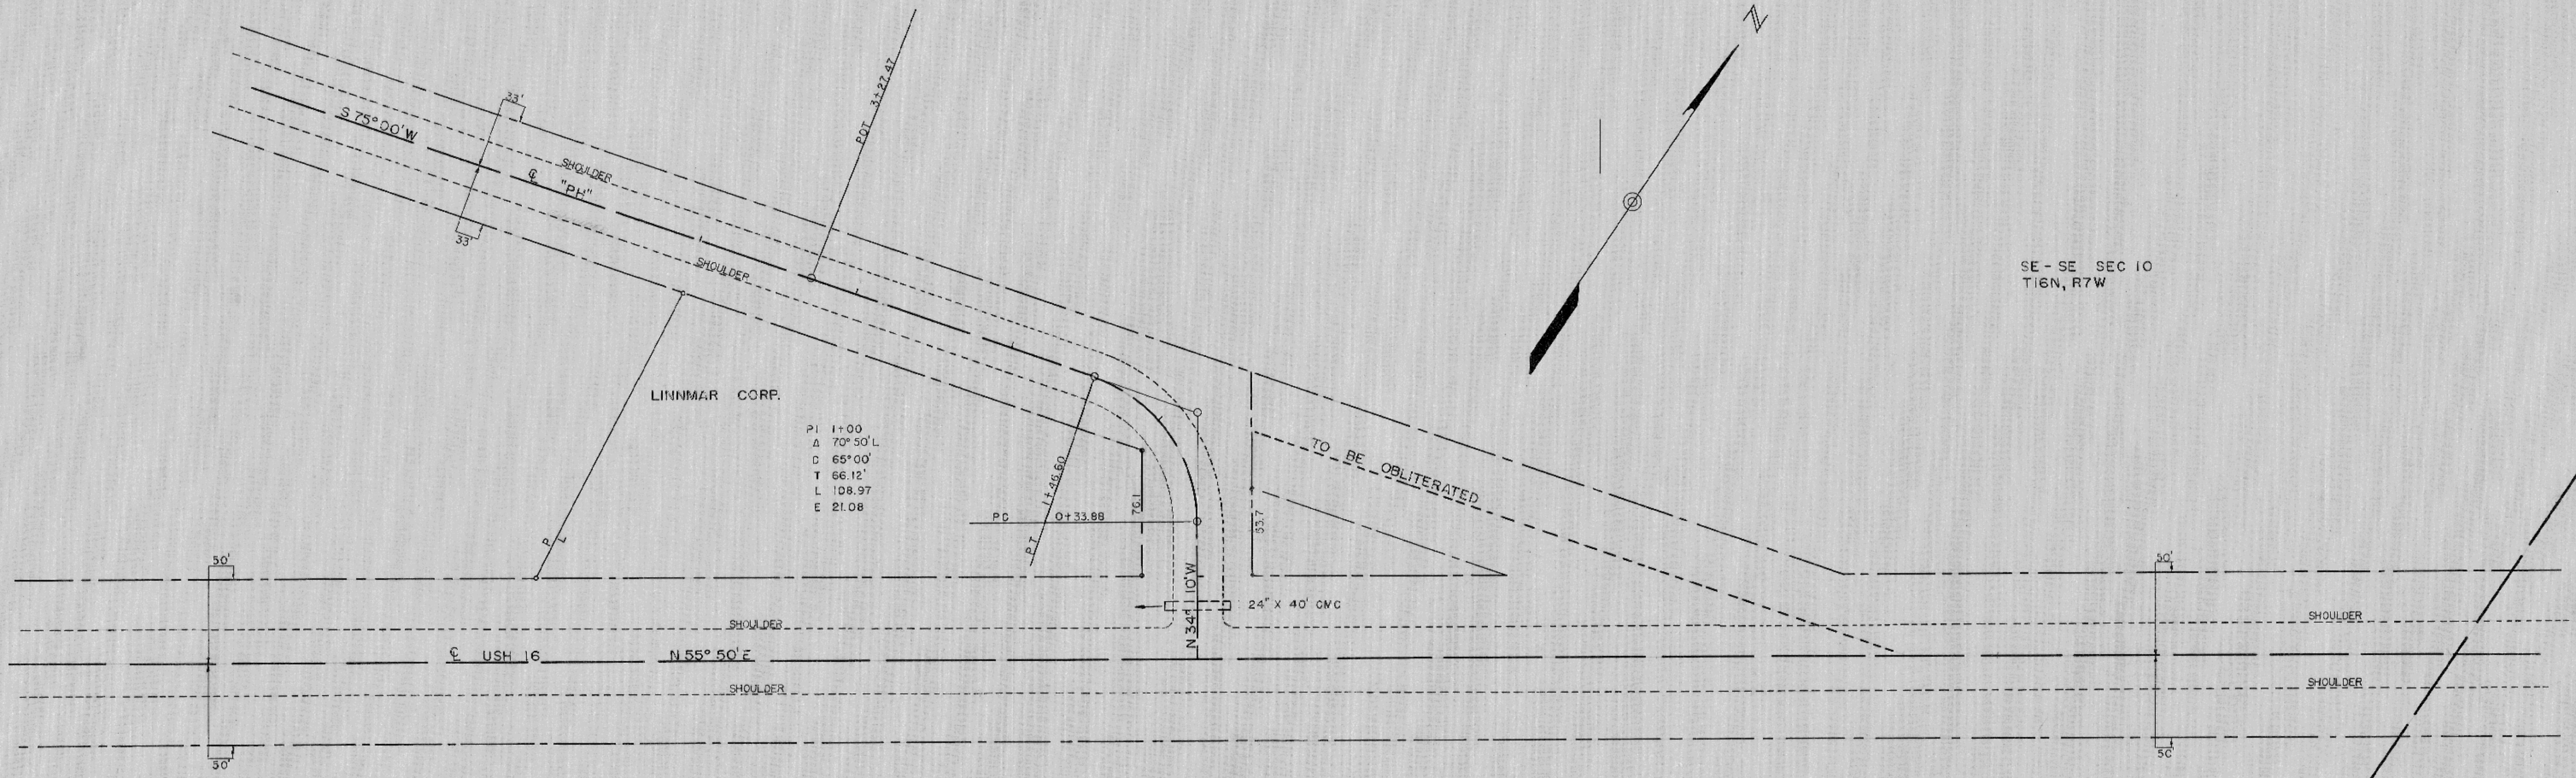

SE - SE SEC 10  
T16N, R7W

LOCATION PLAN  
SCALE 1" = 50'