


9-12-68
1116.69
R.E.B.
H.N.
1-188



PLAN
 DATE: 12-1-68
 REVISIONS:
 NO. 1
 1-188

PROFILE
 DATE: 12-1-68
 REVISIONS:
 NO. 1

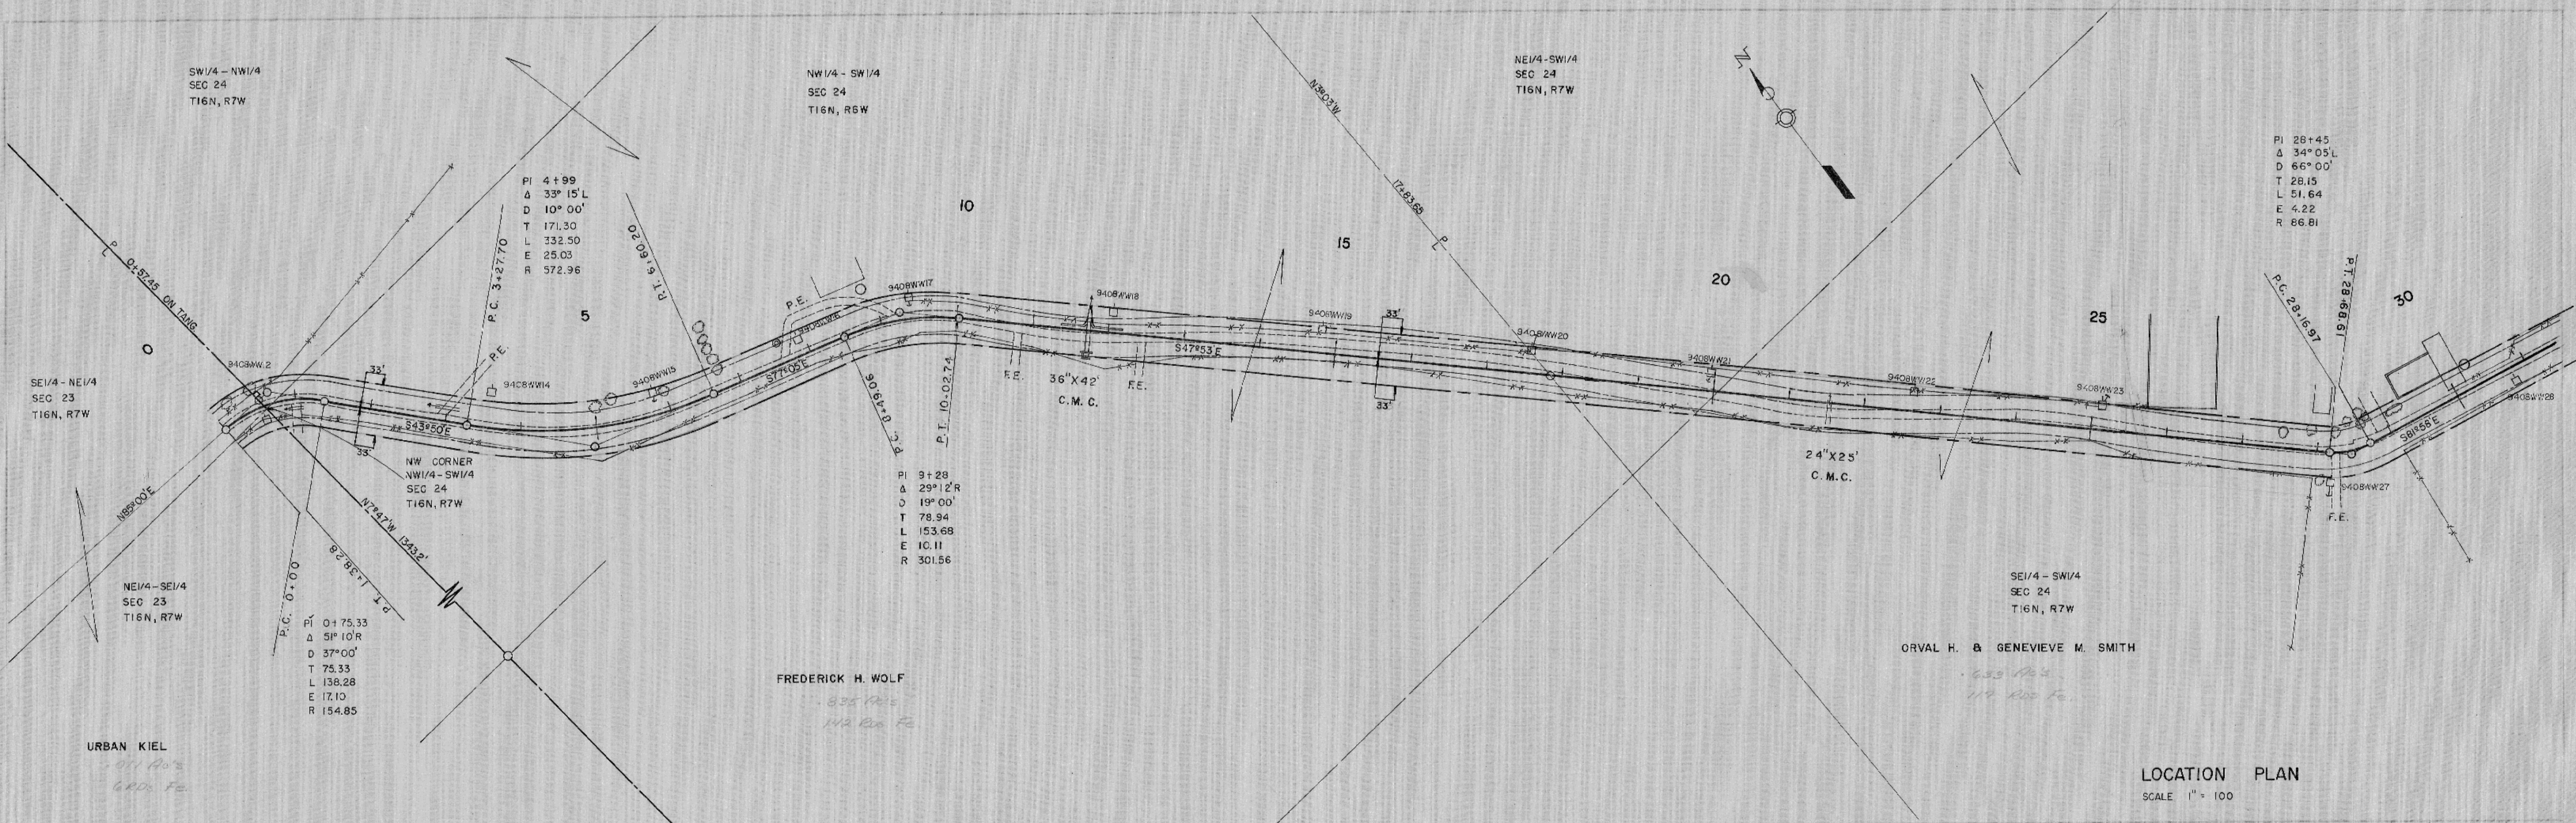

SE1/4 - SW1/4
 SEC. 24
 T16N, R7W

ORVAL H. & GENEVIEVE M. SMITH

30

BERNARD A. & GRACE E. HENDERSON

35

FRANK X. TOMSICEK

.114 AC
 33,100 FE
 PI 39+12.0
 Δ 22°00' L
 D 13°00'
 T 85.86
 L 169.23
 E 88.23
 R 262.0

40

RICHARD H. & SHIRLEY J. JOHNSON

45

KEITH L. & GLORIA LUHMAN

DAVID J. & CHARLOTTE M. PETRANEK

SW1/4 - SE1/4
 SEC. 24
 T16N, R7W

JOSEPH E. & PATTY A. BOND

.115 AC
 4,000 FE

LOCATION PLAN
 SCALE 1" = 100'

