

7-8-70
11-18-71


R E B
P W J

1881

10-25-71
11-18-71



R E B
P W J

1885

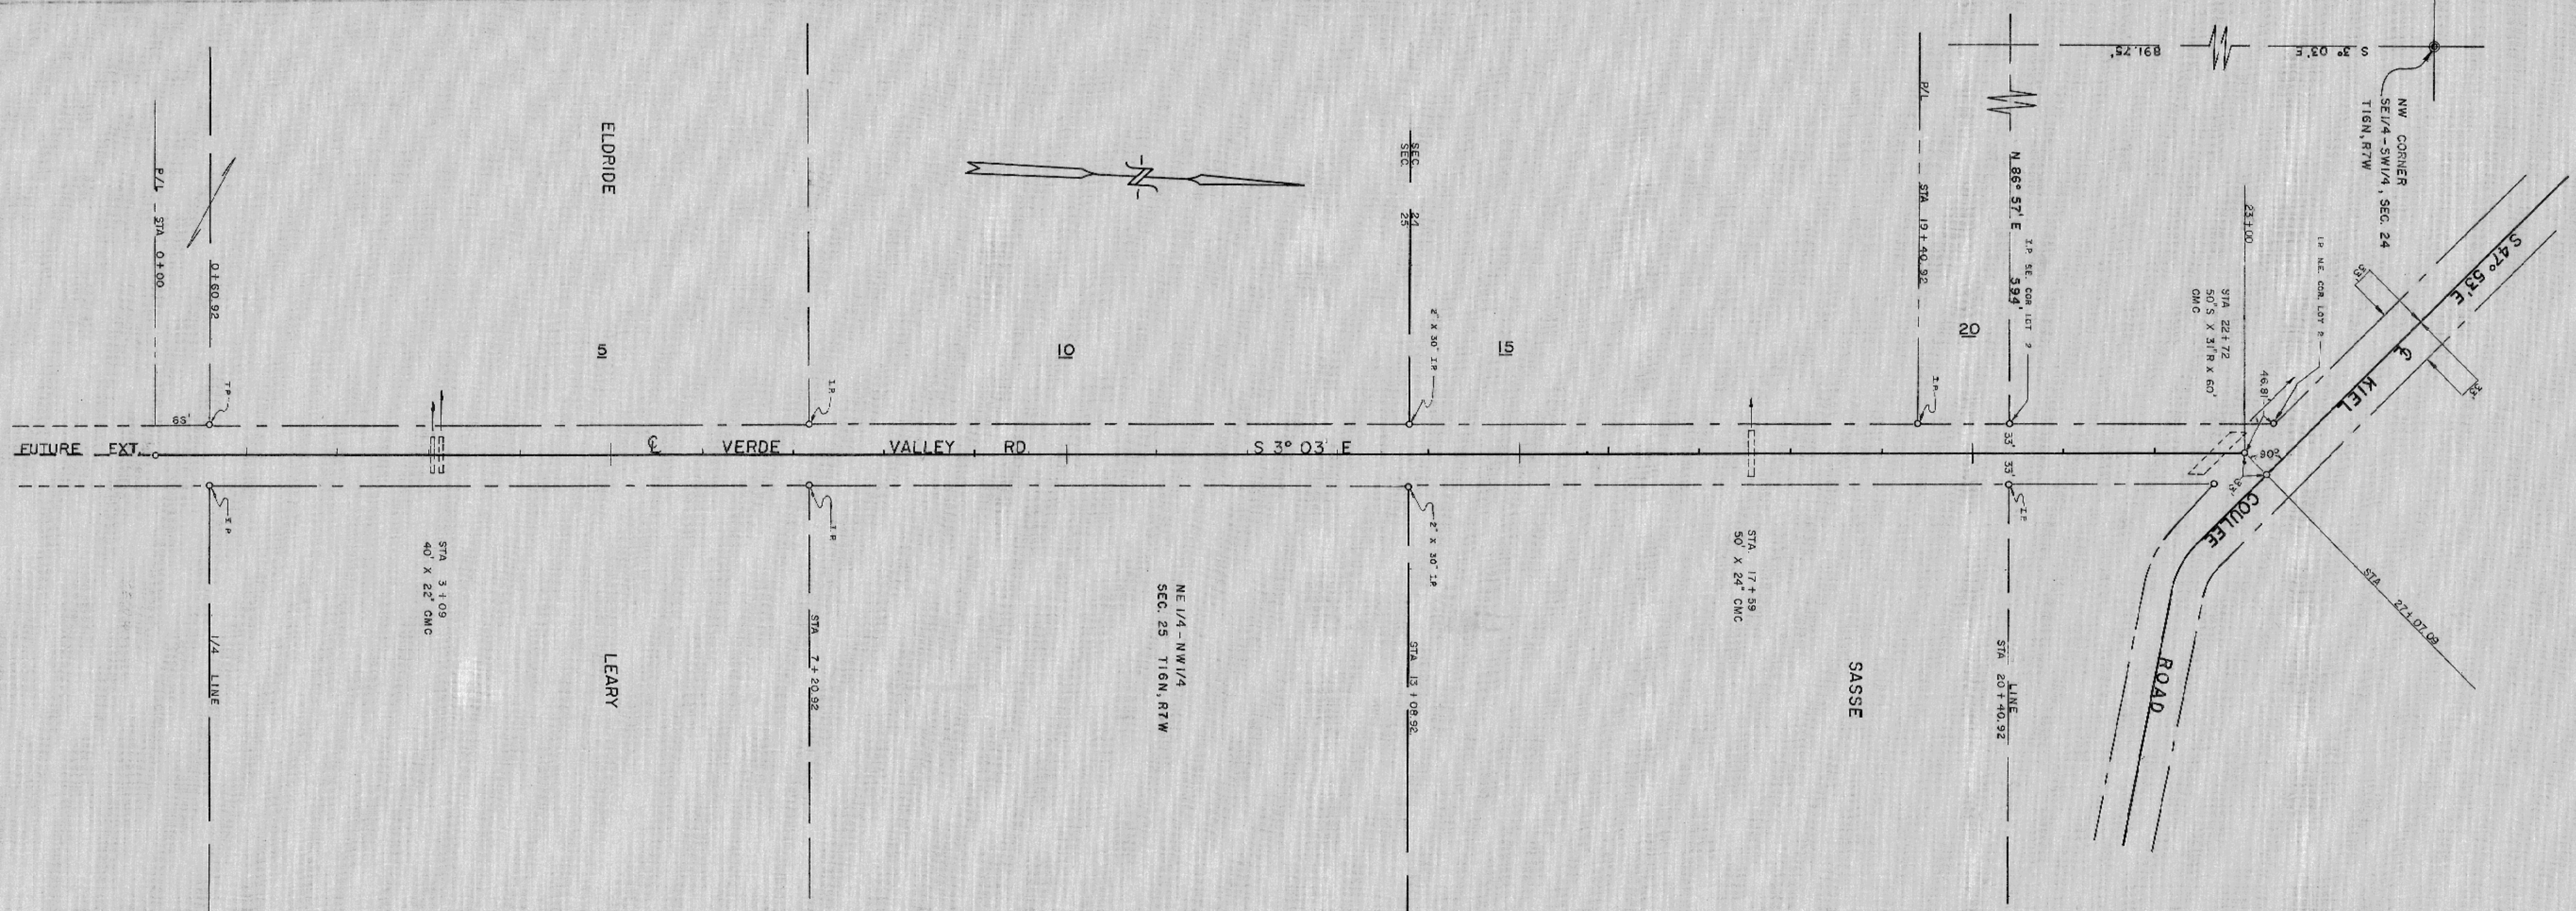

LOCATION PLAN
SCALE 1" = 100'

LHM - 0435
3.464 AC'S

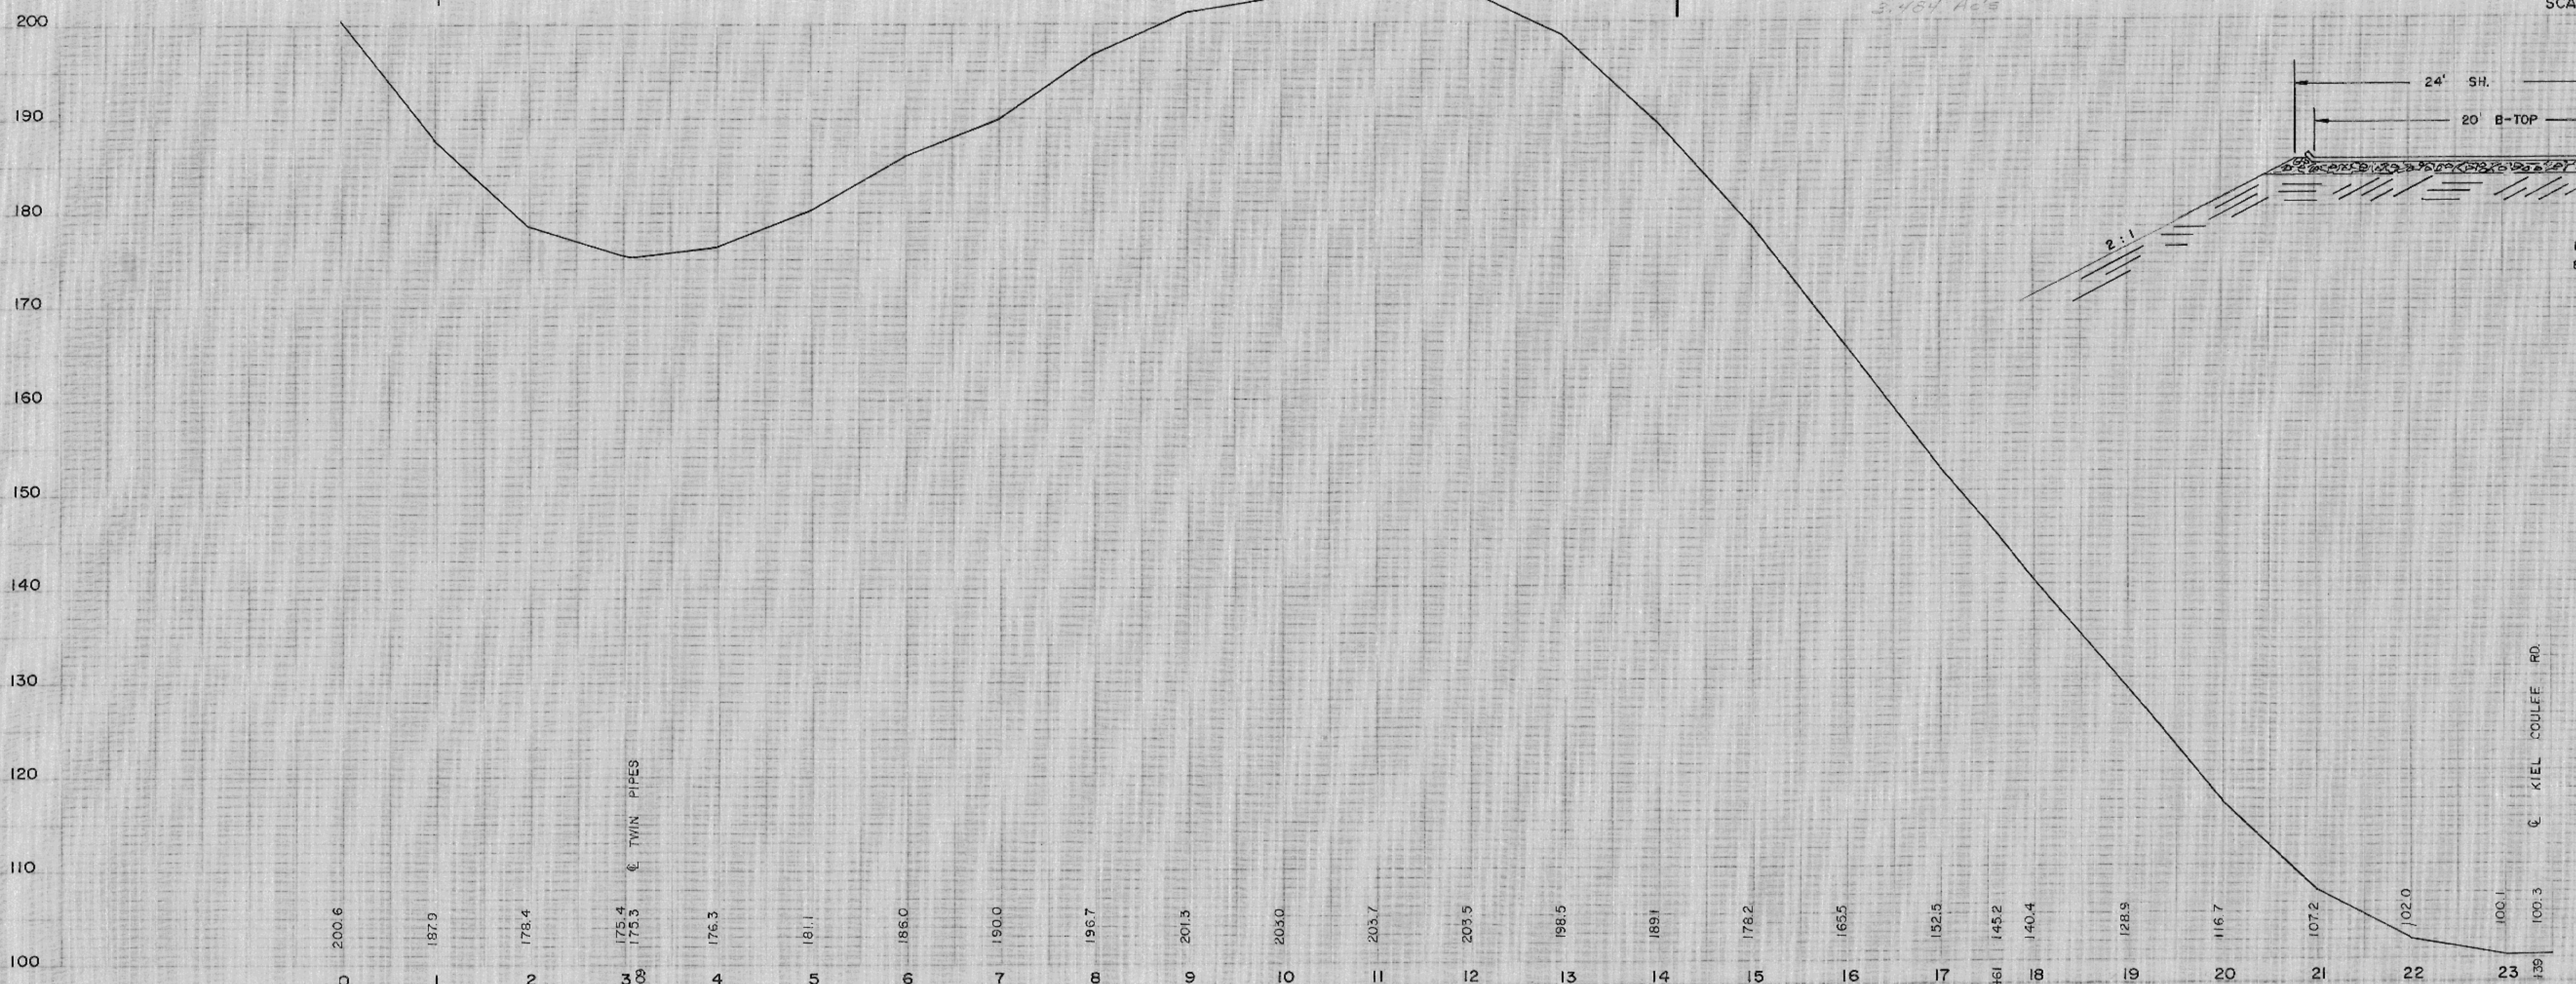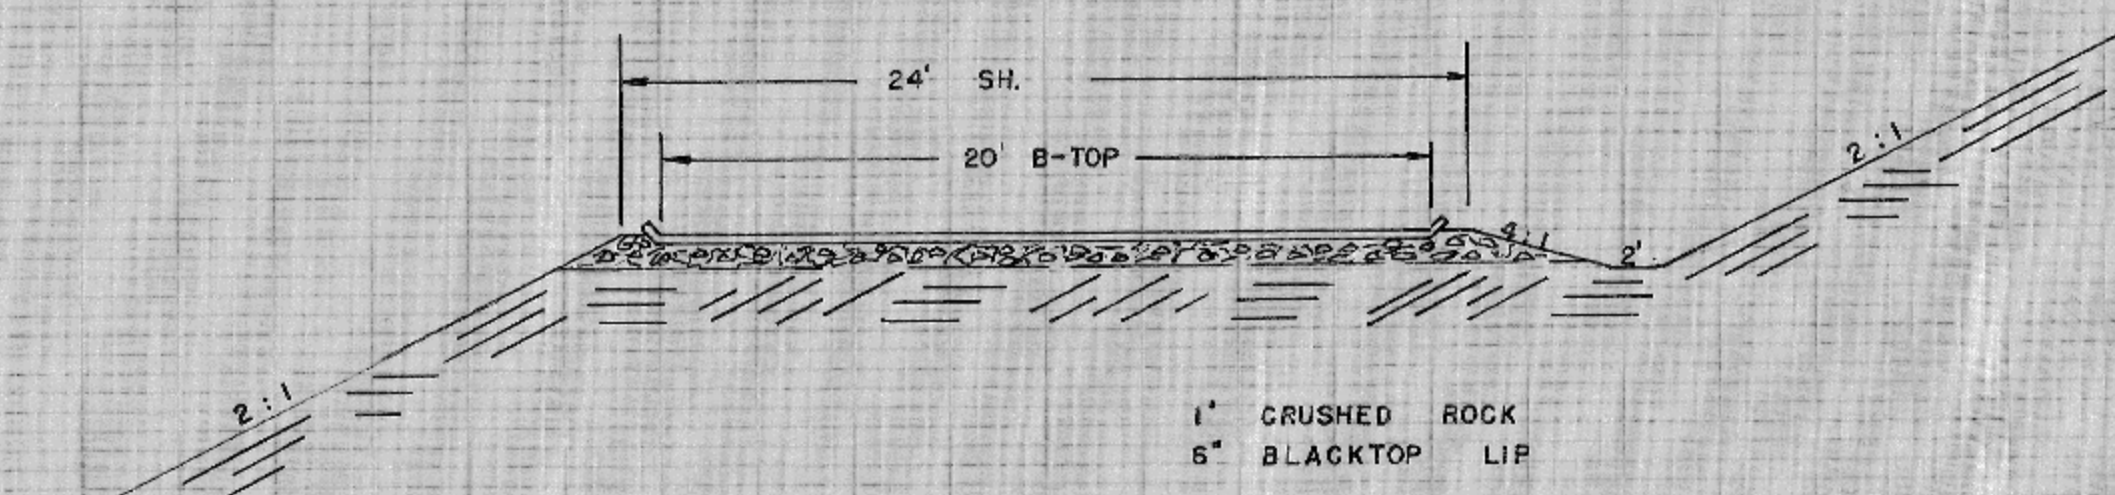

PROPOSED TWN. RD.

TOWN OF MEDARY

SHEET 1 OF 1

PLAN NO. 458