


LEVEL BOOK: ONALASKA J-156

SCALE: 1" = 20'

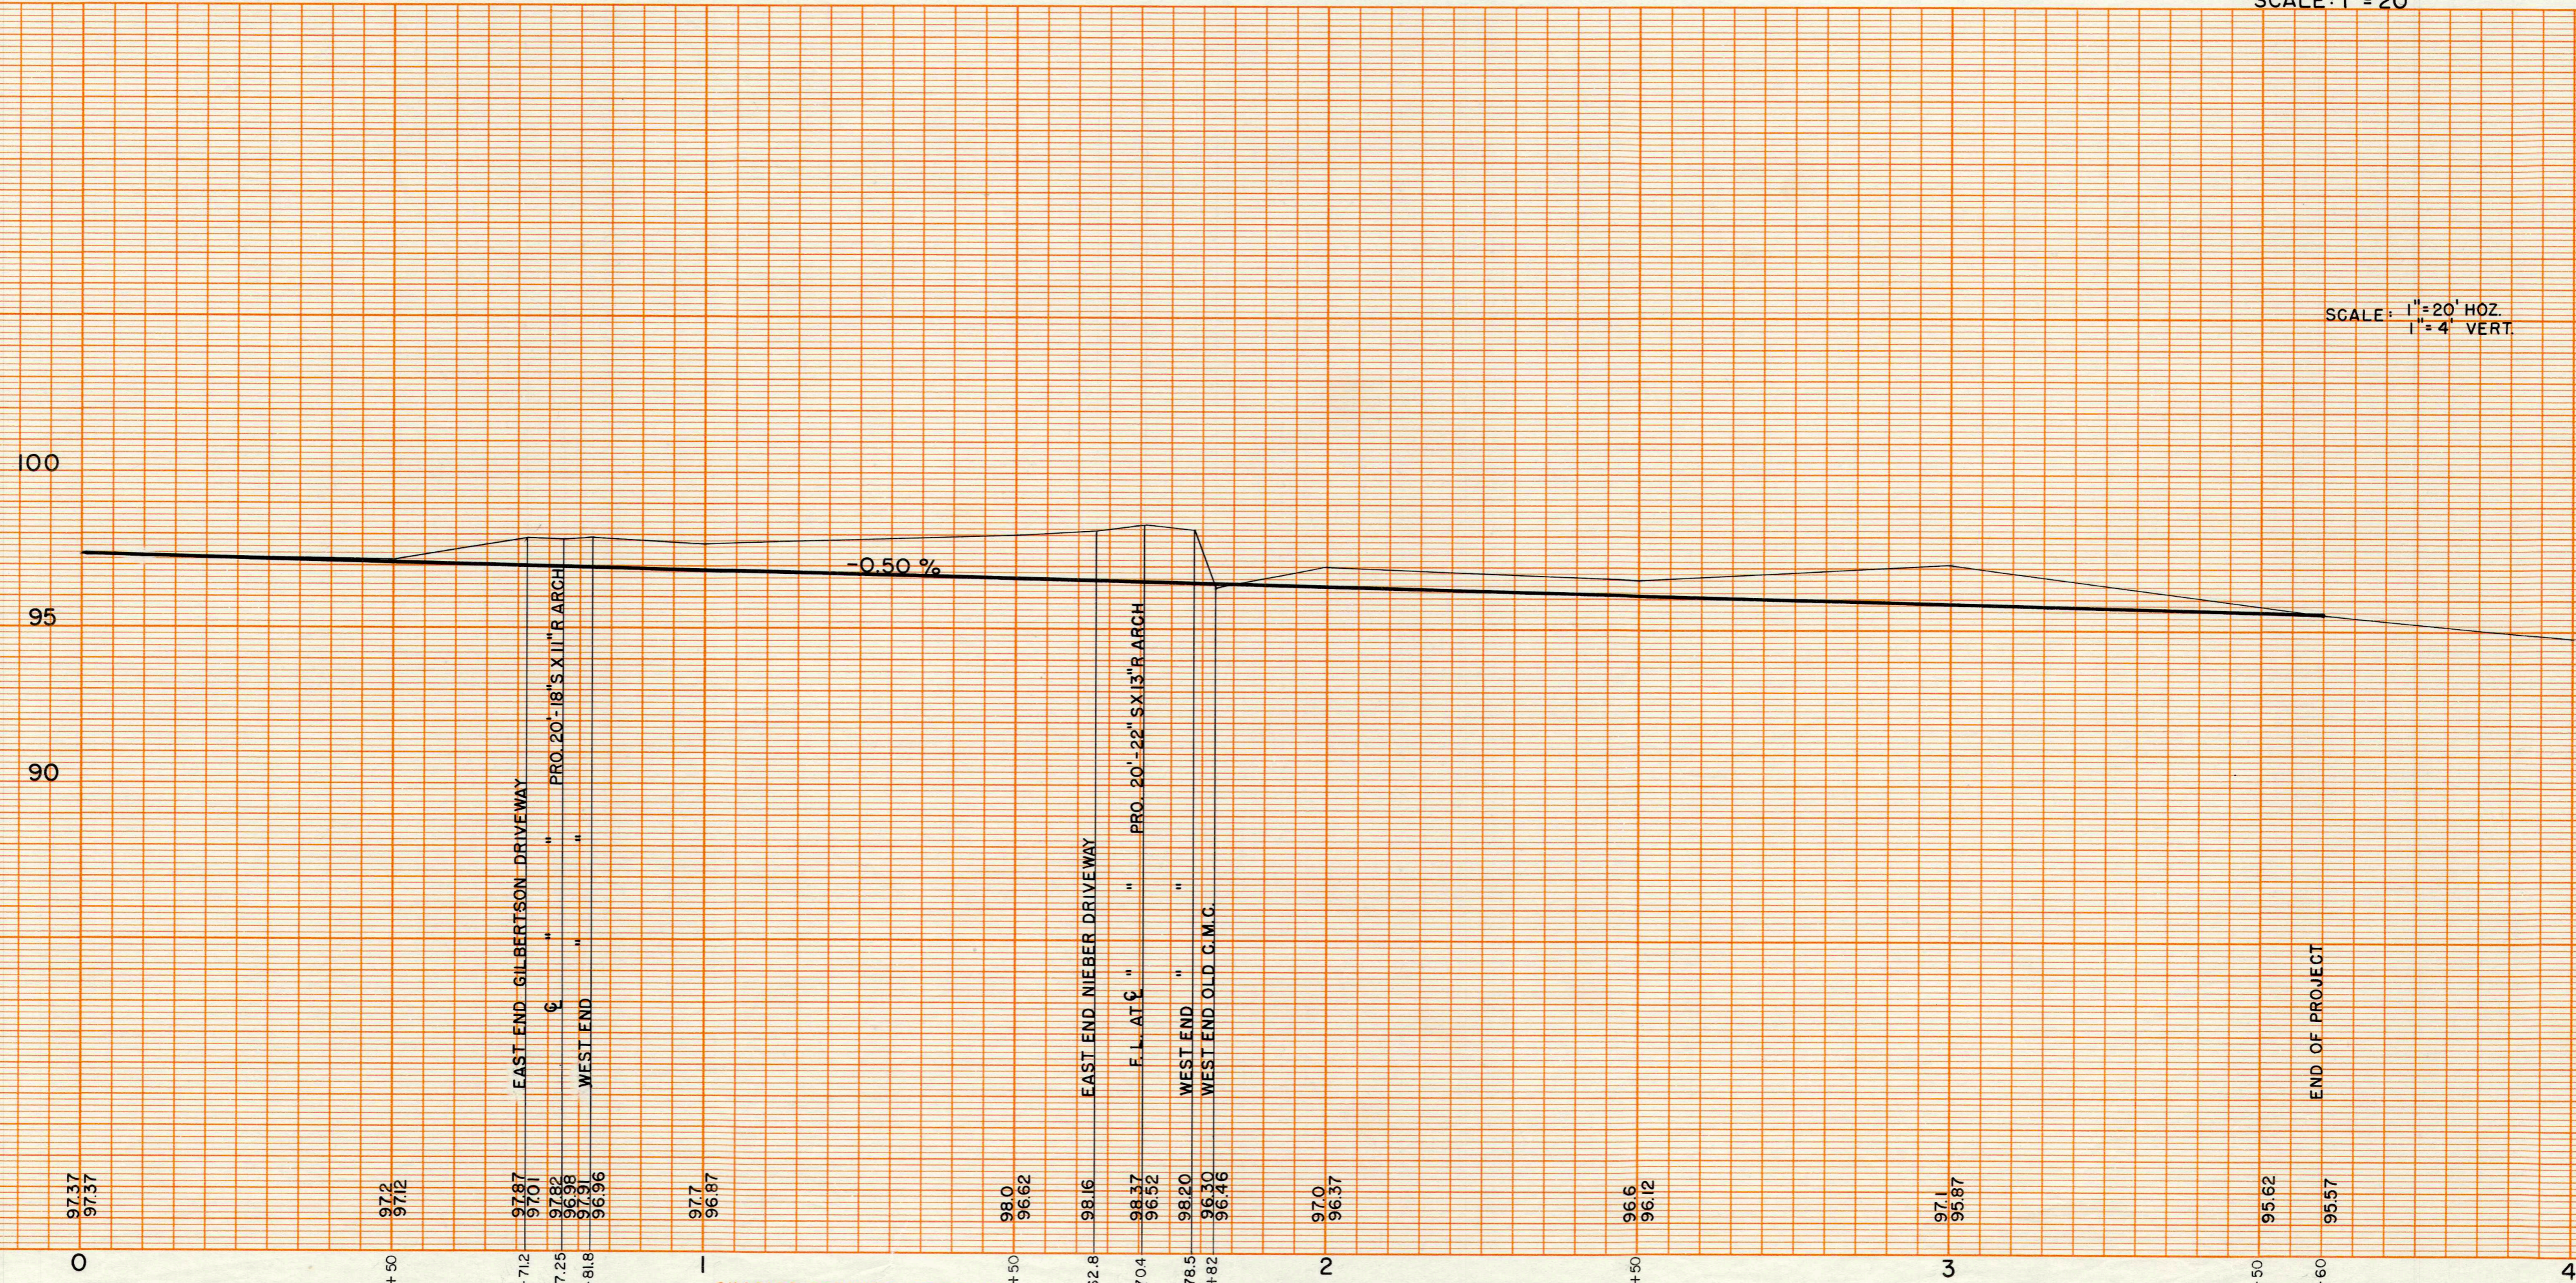

SCALE: 1" = 20' HOZ.  
1" = 4' VERT.