


SUBMITTED: 5/19/76
 R.E.B. 5/19/76
 L.E.R. 5/19/76
 PLAN
 NOTE BOOK: AUTOMATIC CHECKED
 No. 1-188
 STRUCTURE NOTATIONS CHECKED


SUBMITTED: 5/19/76
 R.E.B. 5/19/76
 L.E.R. 5/19/76
 PROFILE
 NOTE BOOK: AUTOMATIC CHECKED
 No. 1-188
 STRUCTURE NOTATIONS CHECKED

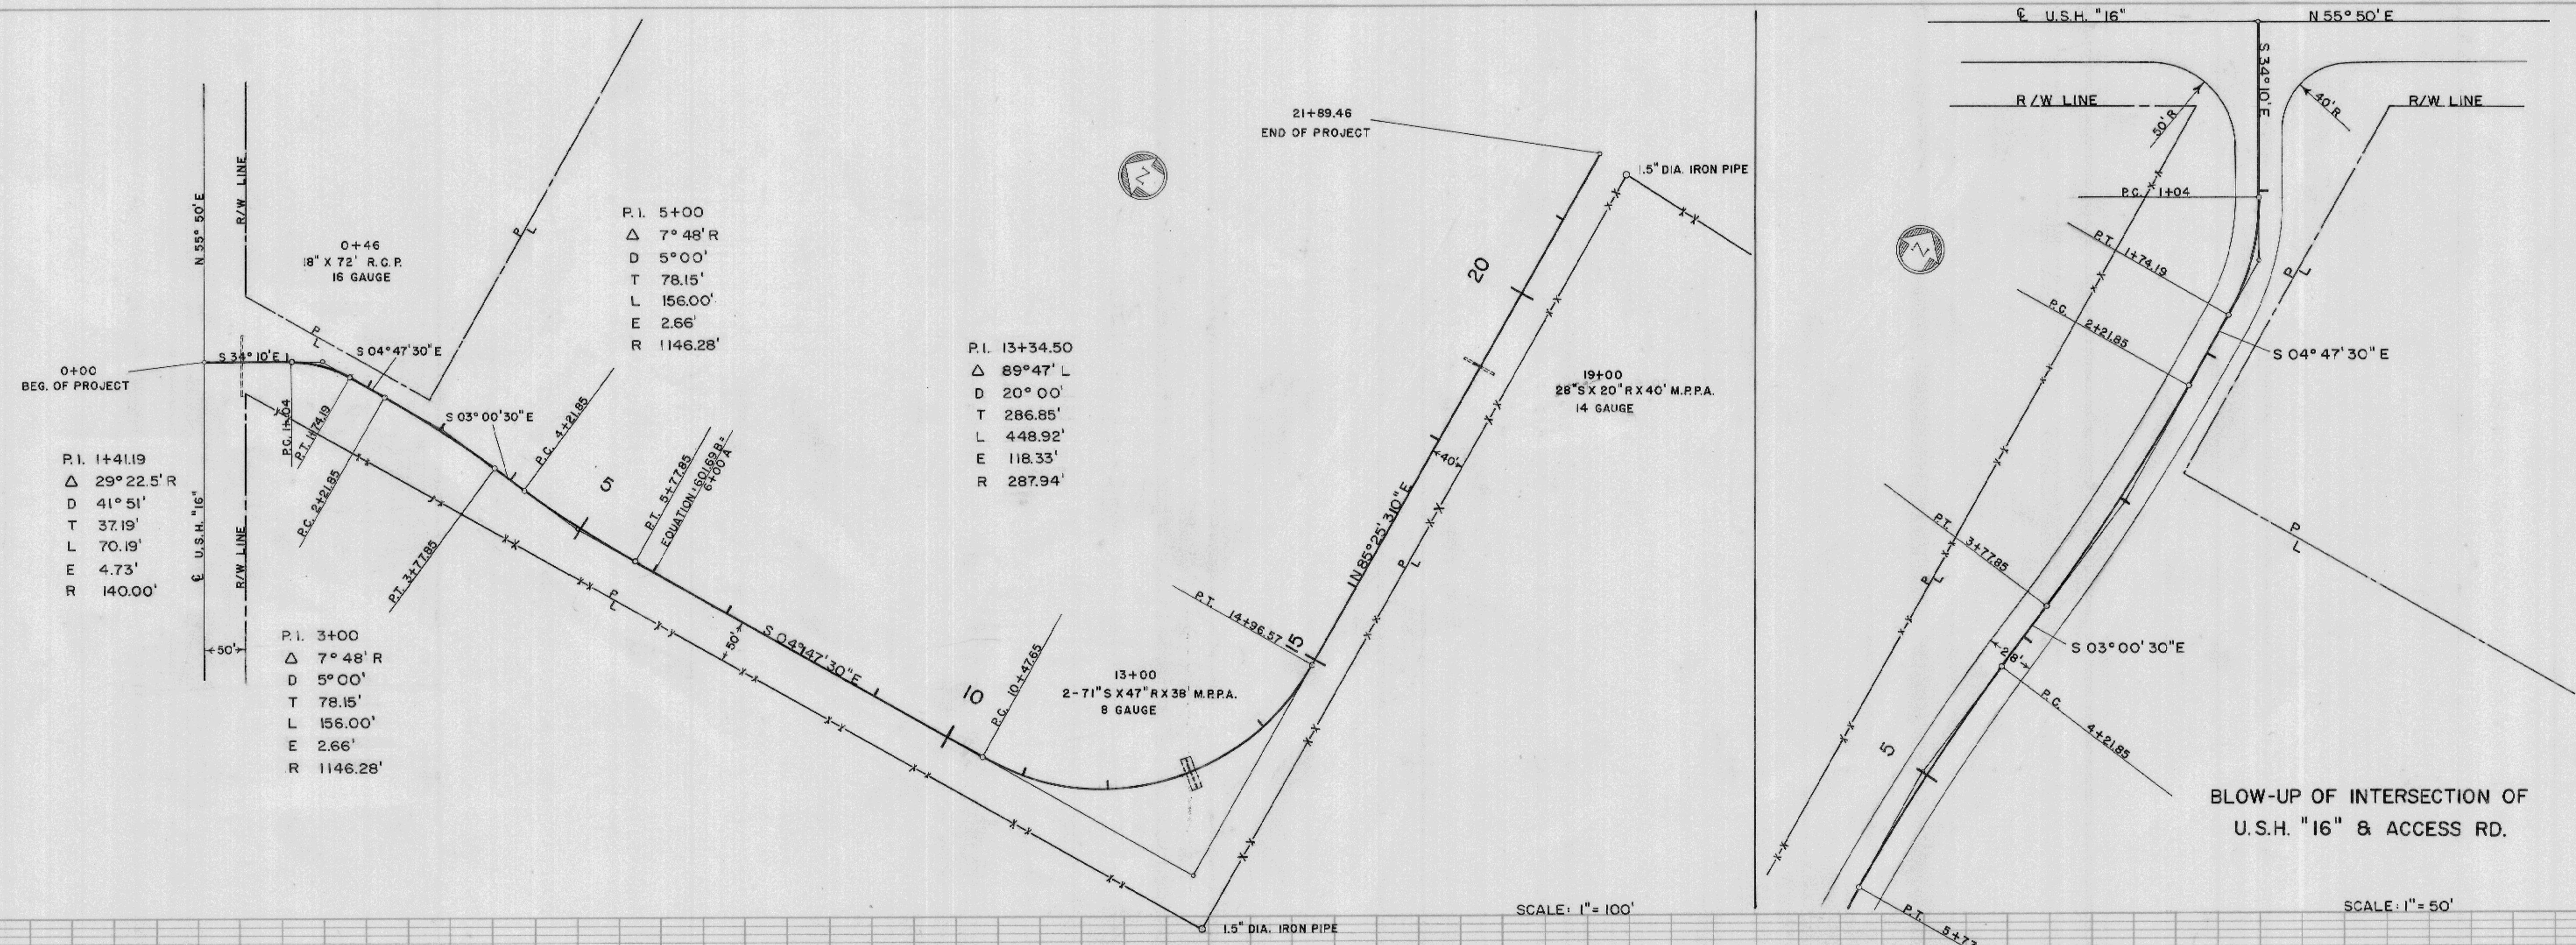

SCALE: 1" = 100'

SCALE: 1" = 50'

BLOW-UP OF INTERSECTION OF U.S.H. "16" & ACCESS RD.

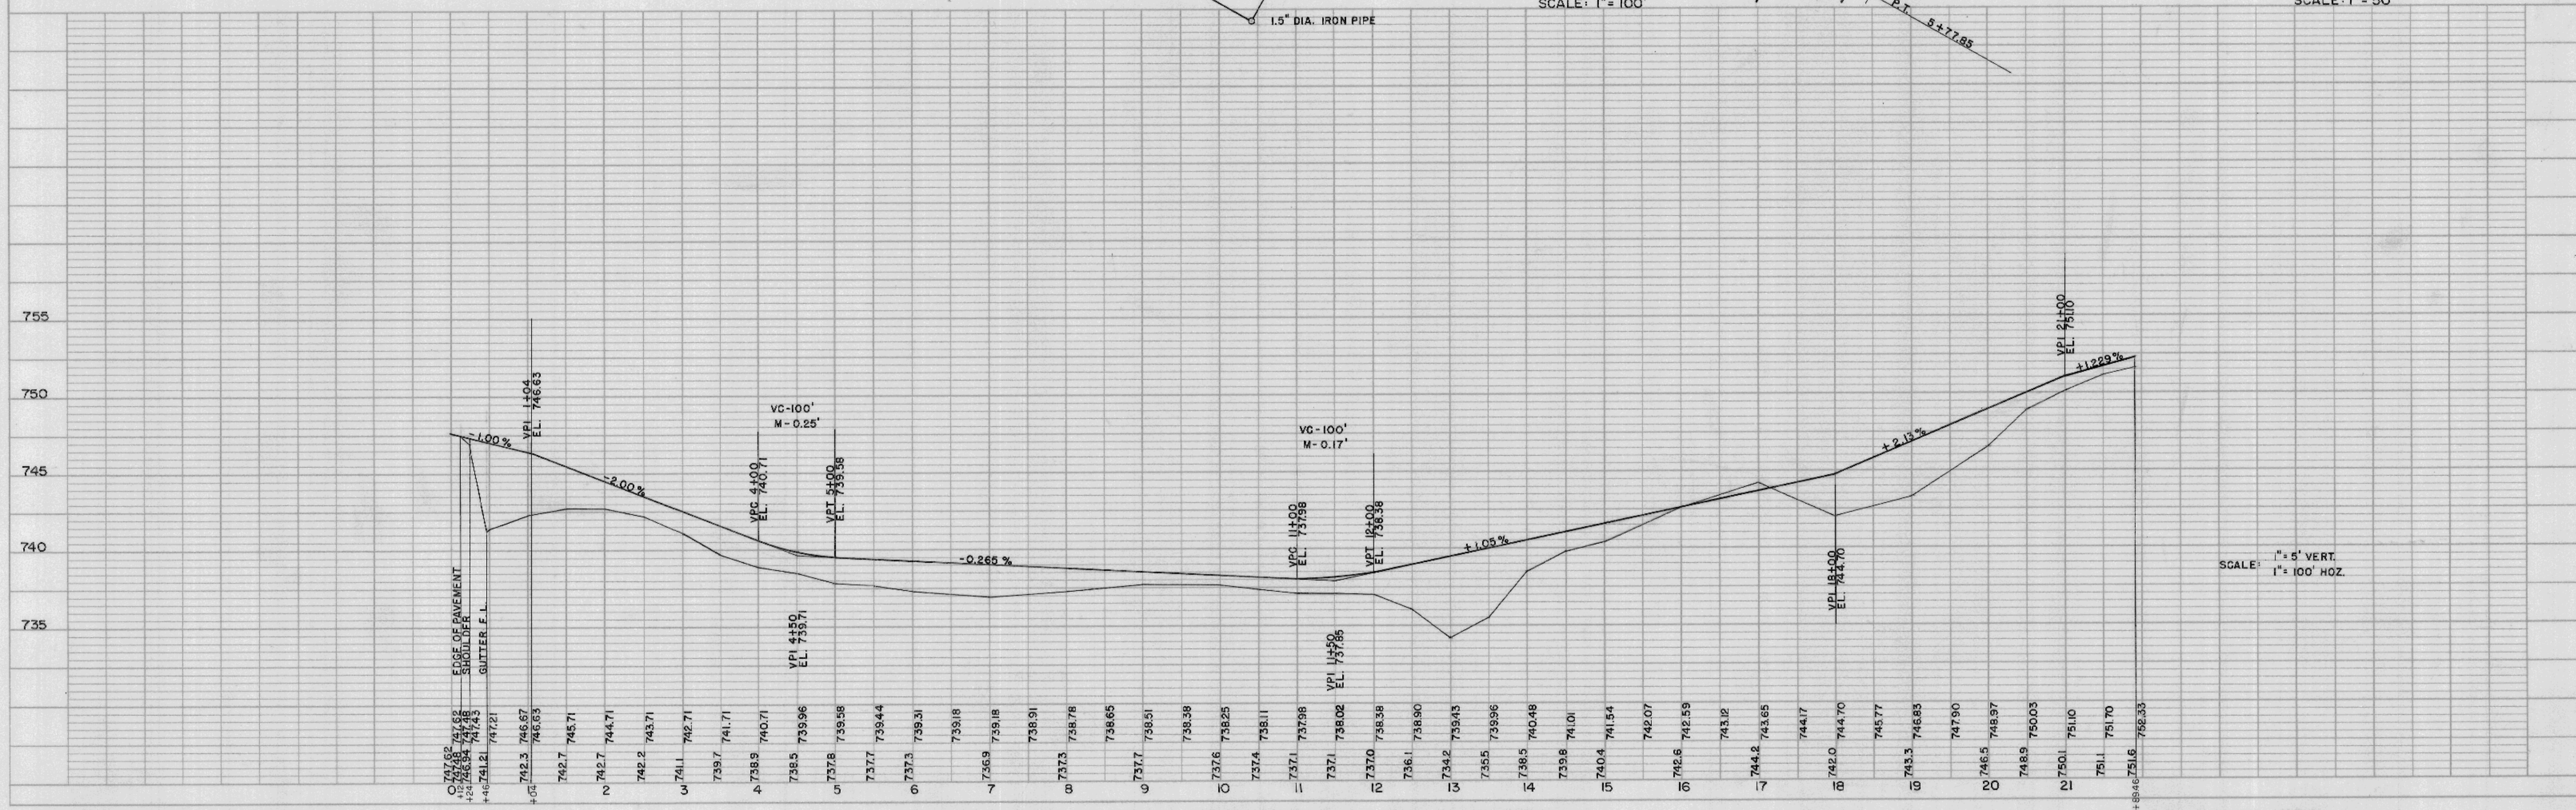


SCALE: 1" = 5' VERT.
1" = 100' HORIZ.

TOWN OF MEDARY

ACCESS ROAD TO LA CROSSE COUNTY LANDFILL

PLAN NO. 500

PLAN
 No. 1-185
 DATE: 5/19/76
 BY: R.E.L.
 CHECKED: L.E.N.
 SUPERVISOR: B.A.'S. NOTE: STRUCTURE DETAILINGS CHECKED.

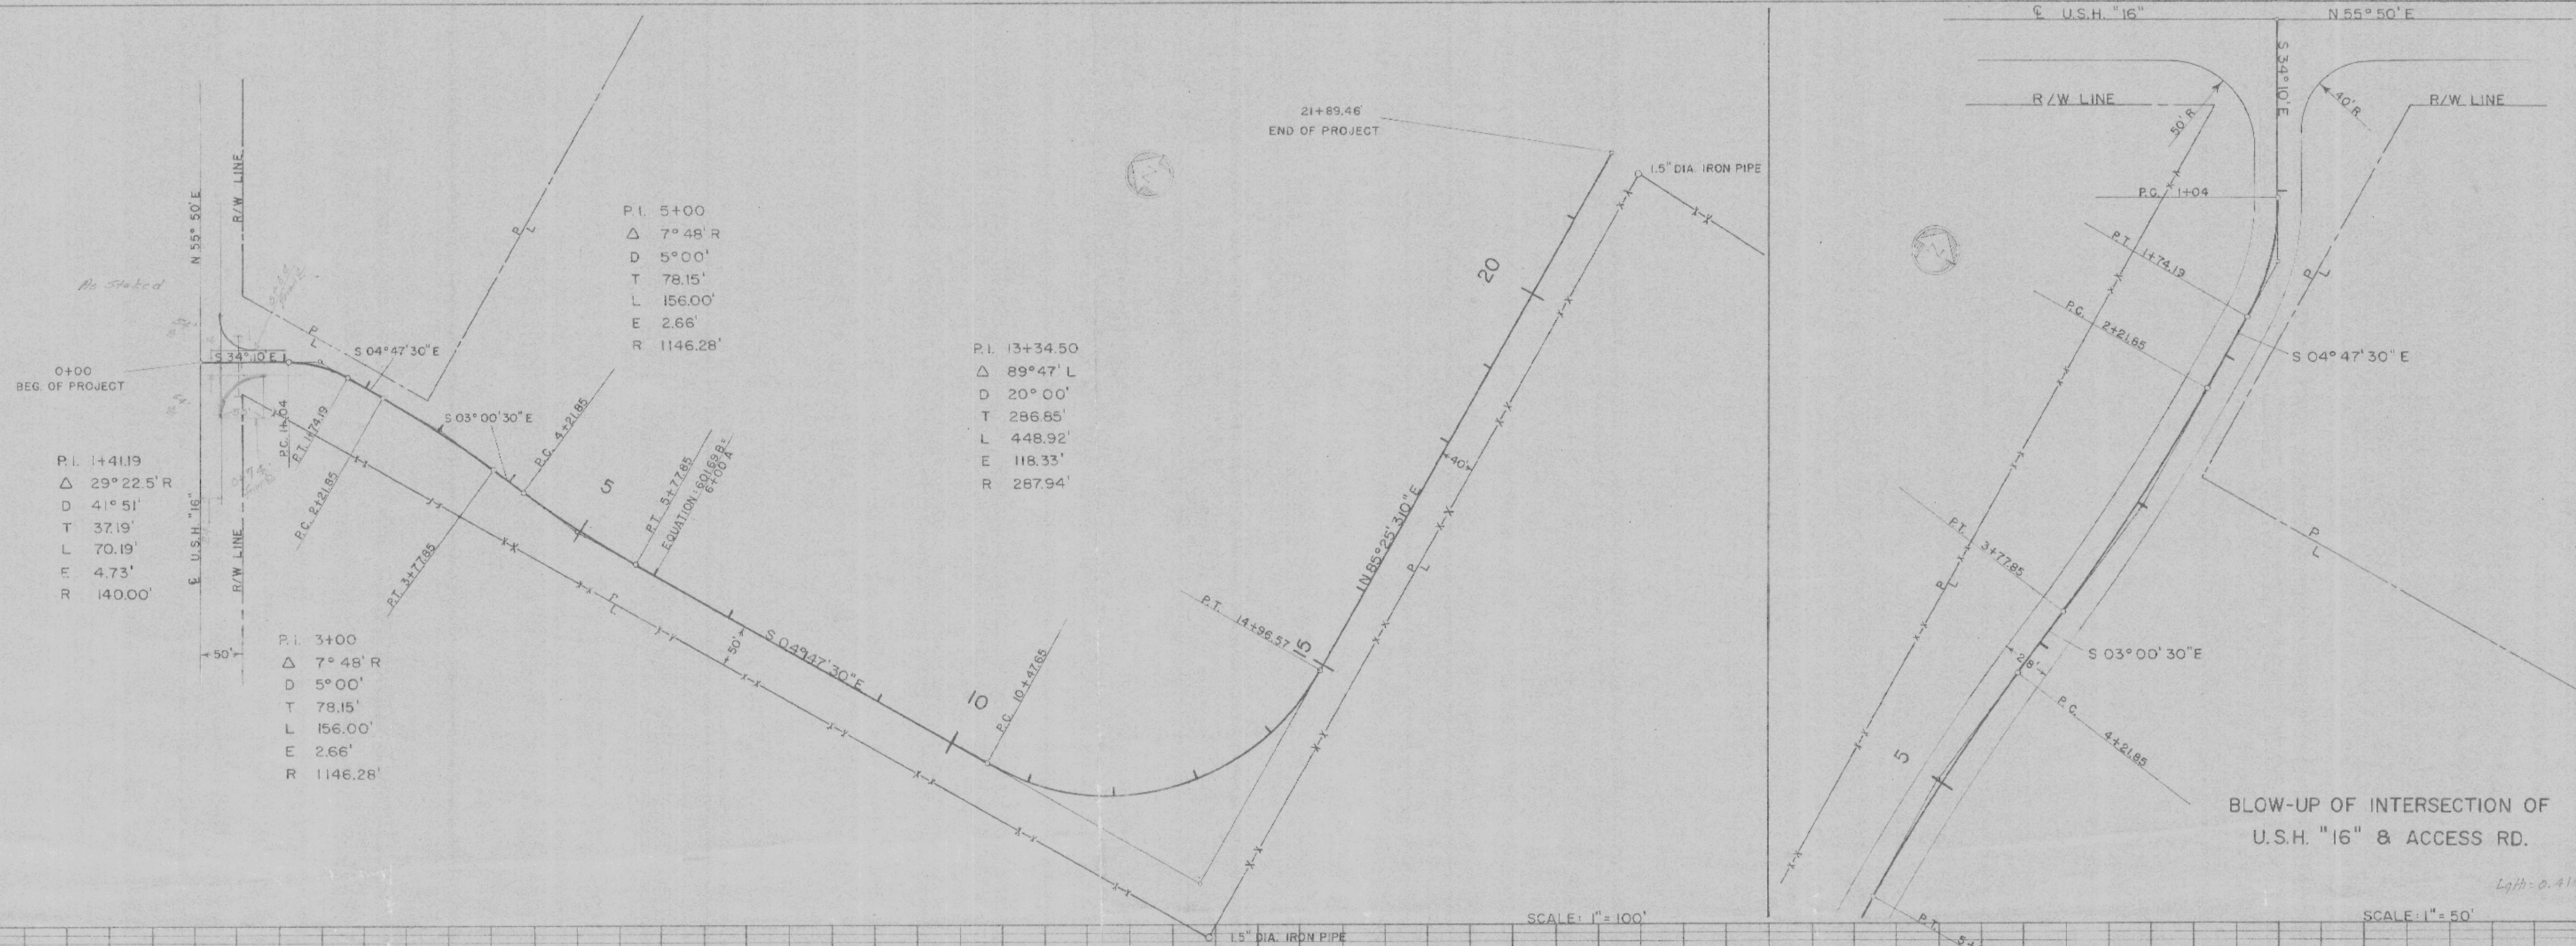

PROFILE
 No. 1-185
 DATE: 5/19/76
 BY: R.E.L.
 CHECKED: L.E.N.
 SUPERVISOR: B.A.'S. NOTE: STRUCTURE DETAILINGS CHECKED.

