
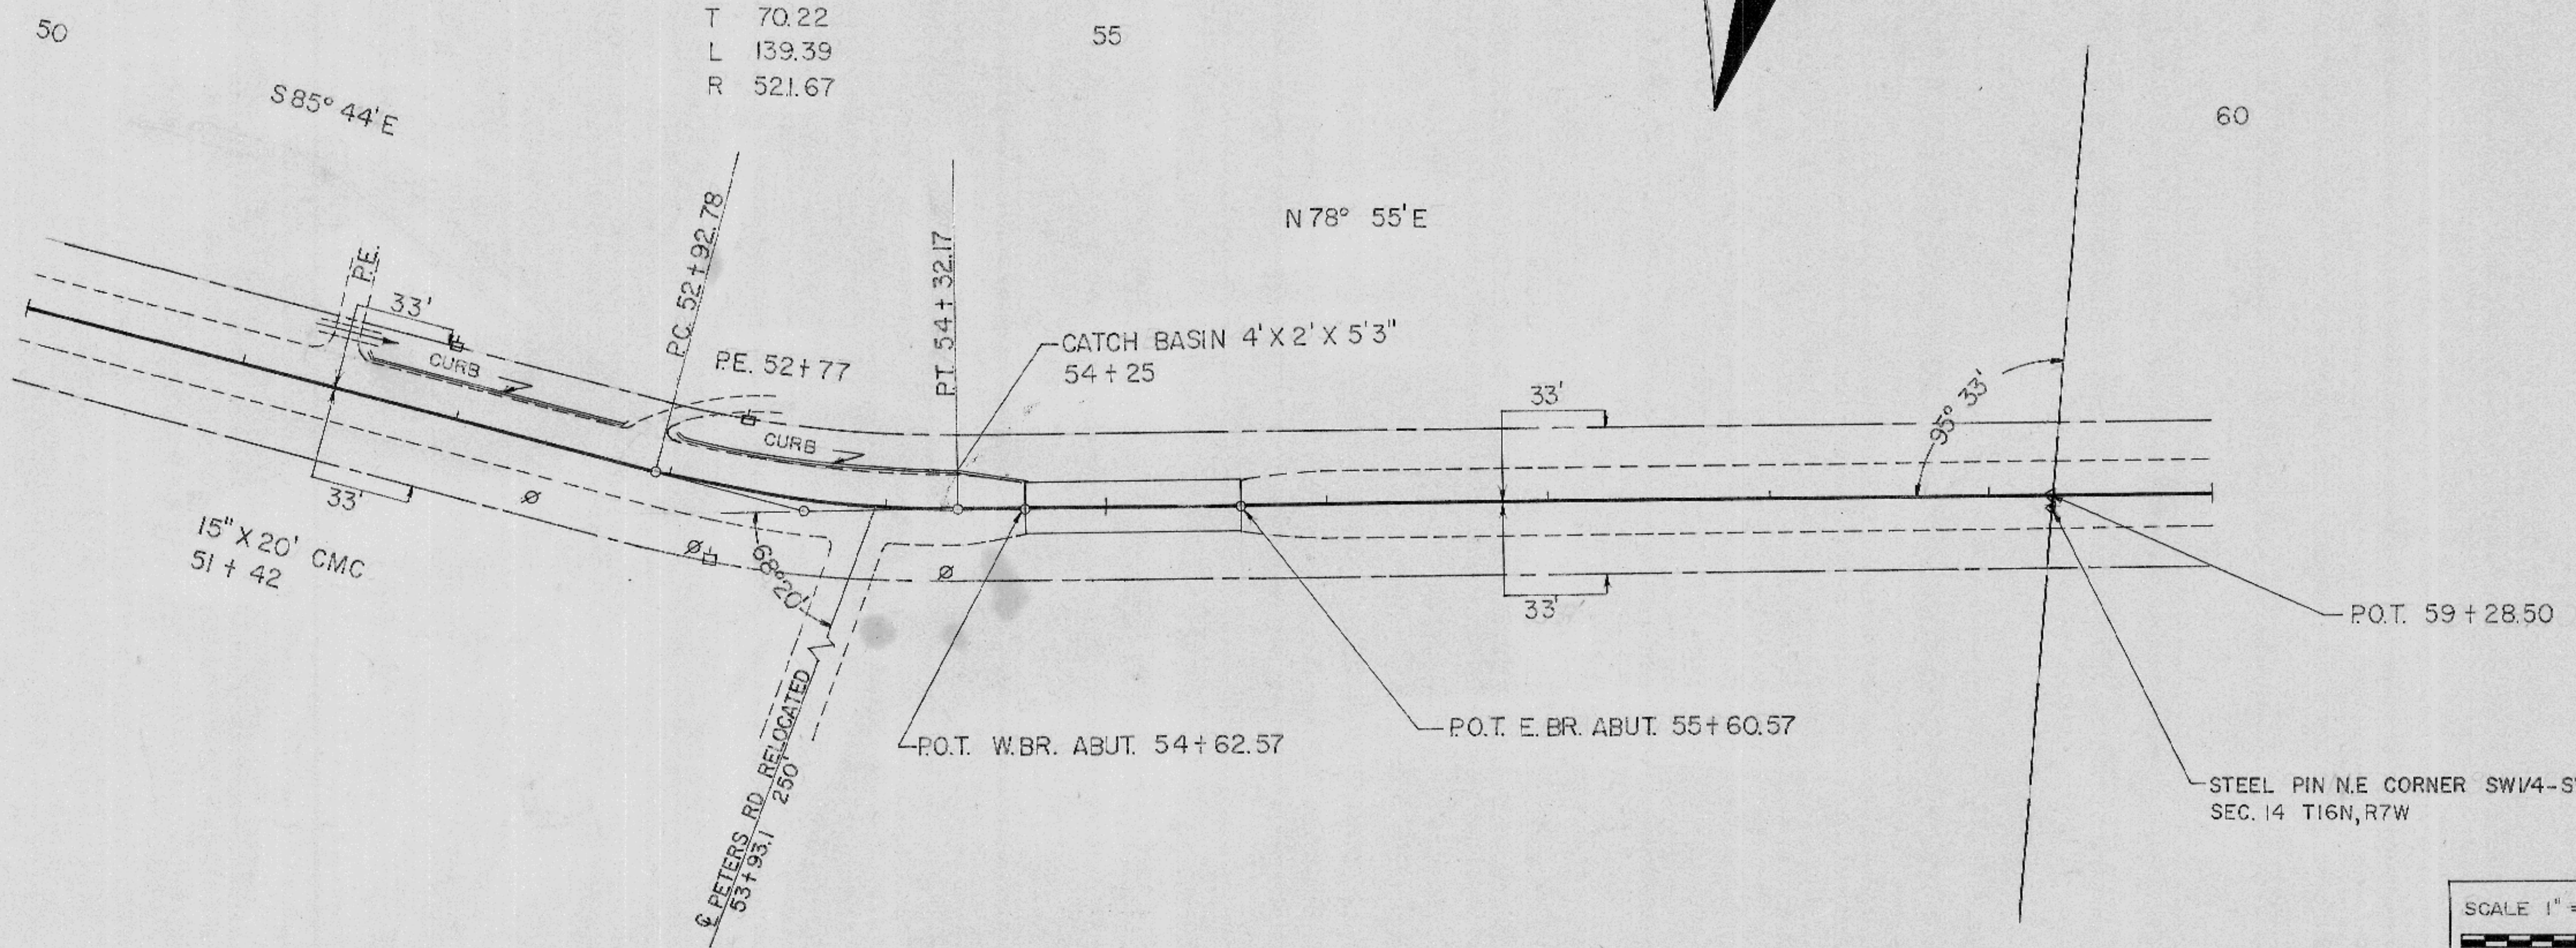


PLAN
 186



PROFILE
 188

PI. 53+63
 Δ 15°21'
 D 11°00'L
 T 70.22
 L 139.39
 R 521.67

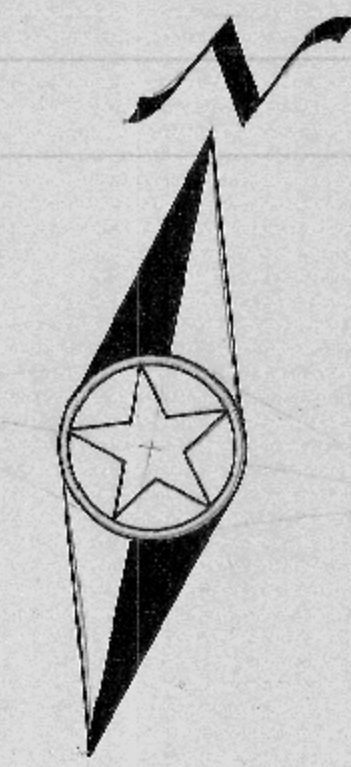

Curb box 111#
 Grate 151#
 Frame 164#
 Total 426#
 Price \$50.00 - Torrence & Sons (on hand)
 Approximately 300' linear ft. for Curb & Gutter

Typical Section for Curb & Gutter

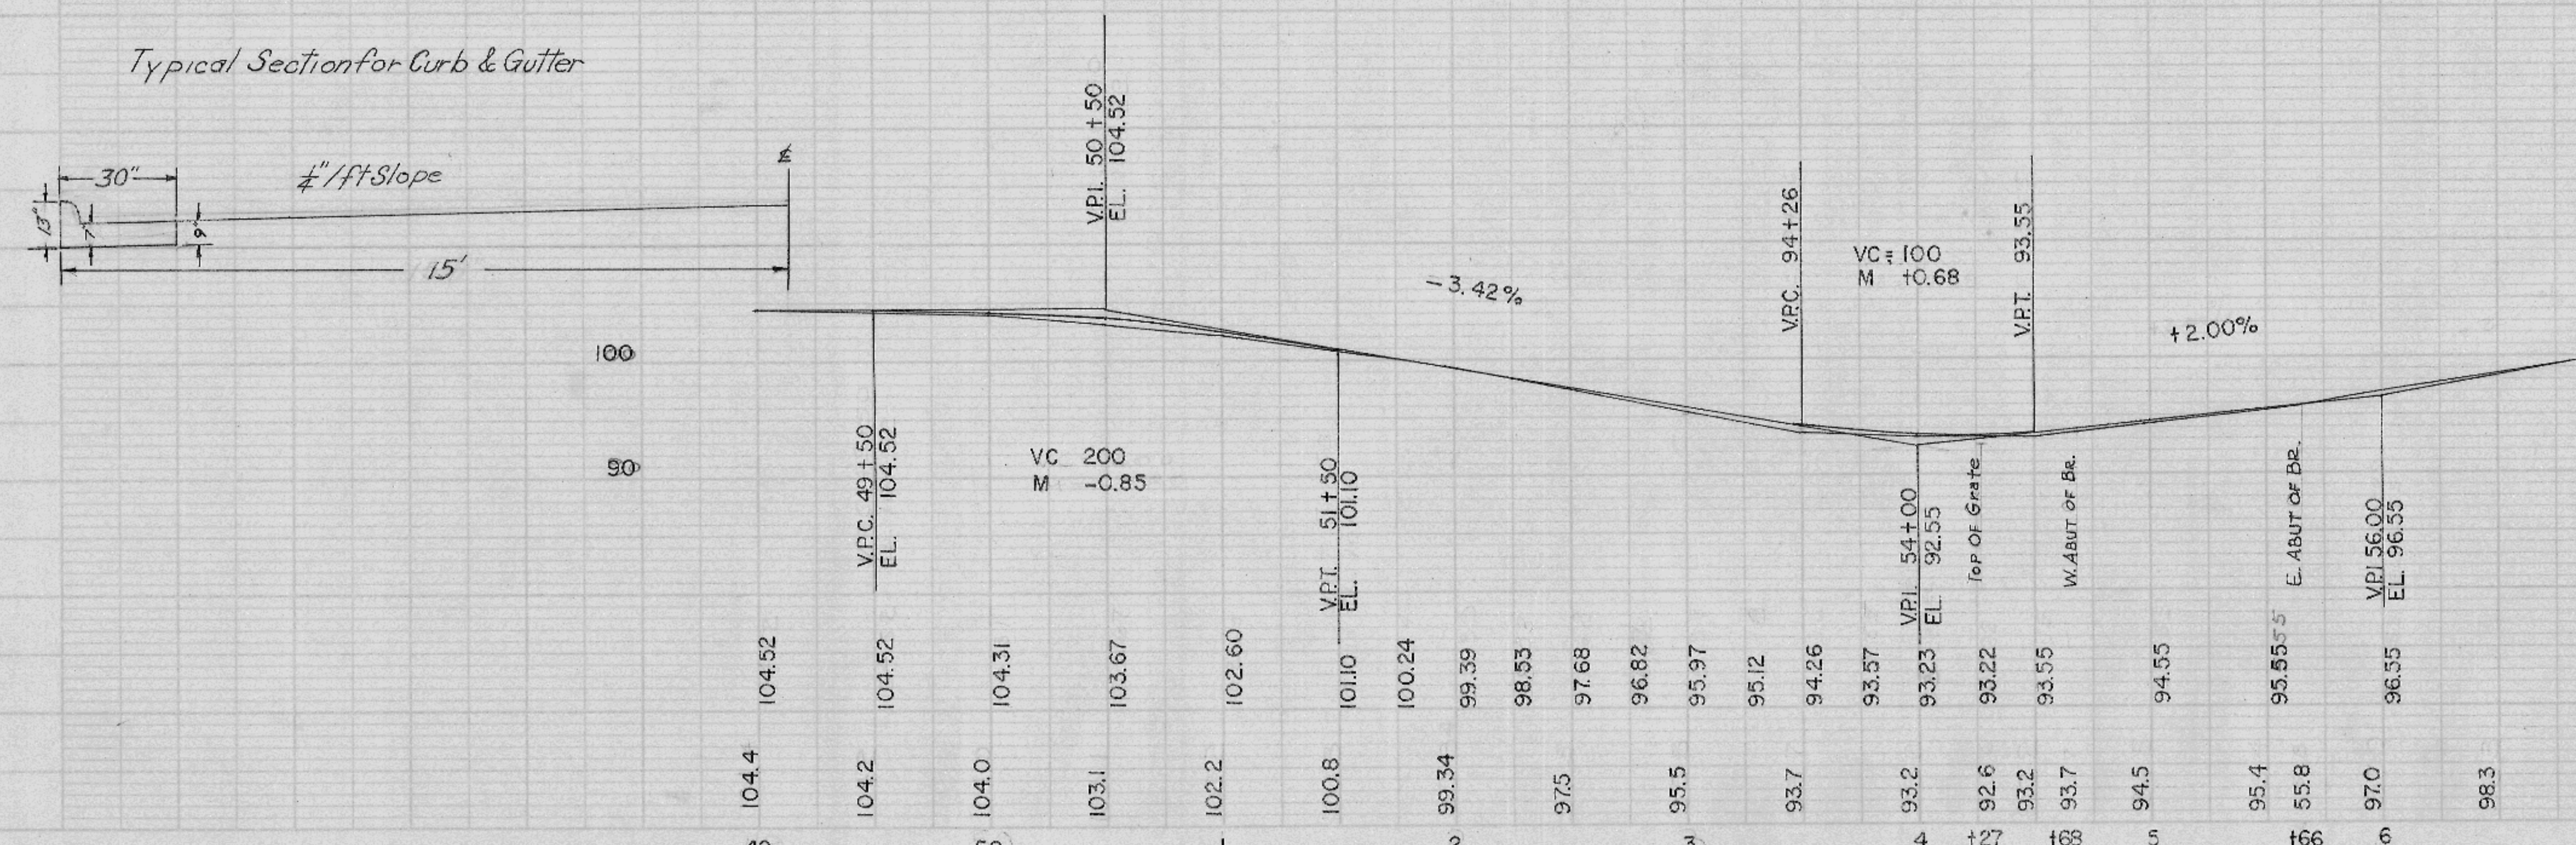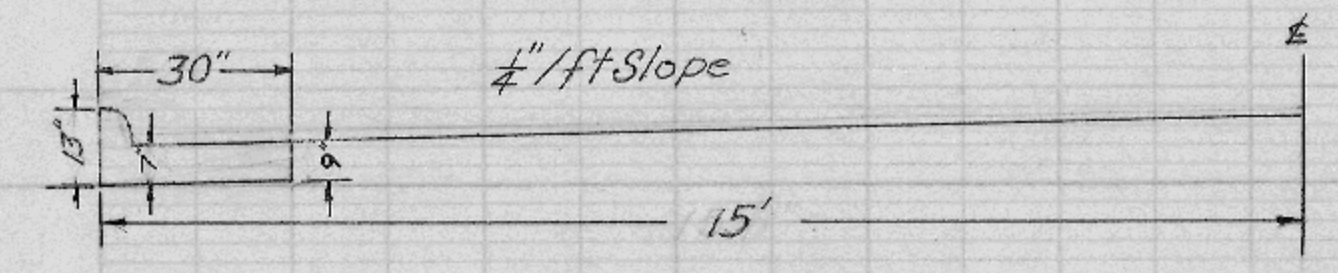

LA CROSSE CO. HWY. DEPT P.A. HARTWIG C.H.C. MEDARY C.T.H. "B"

PLAN #518