
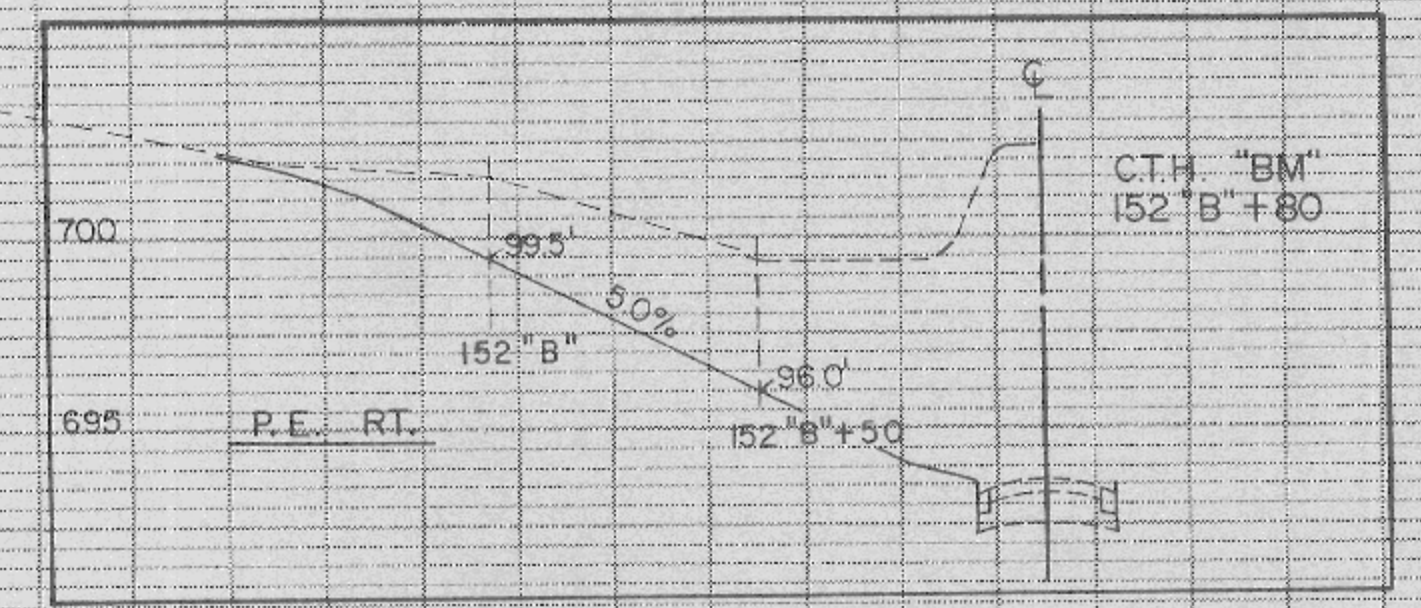
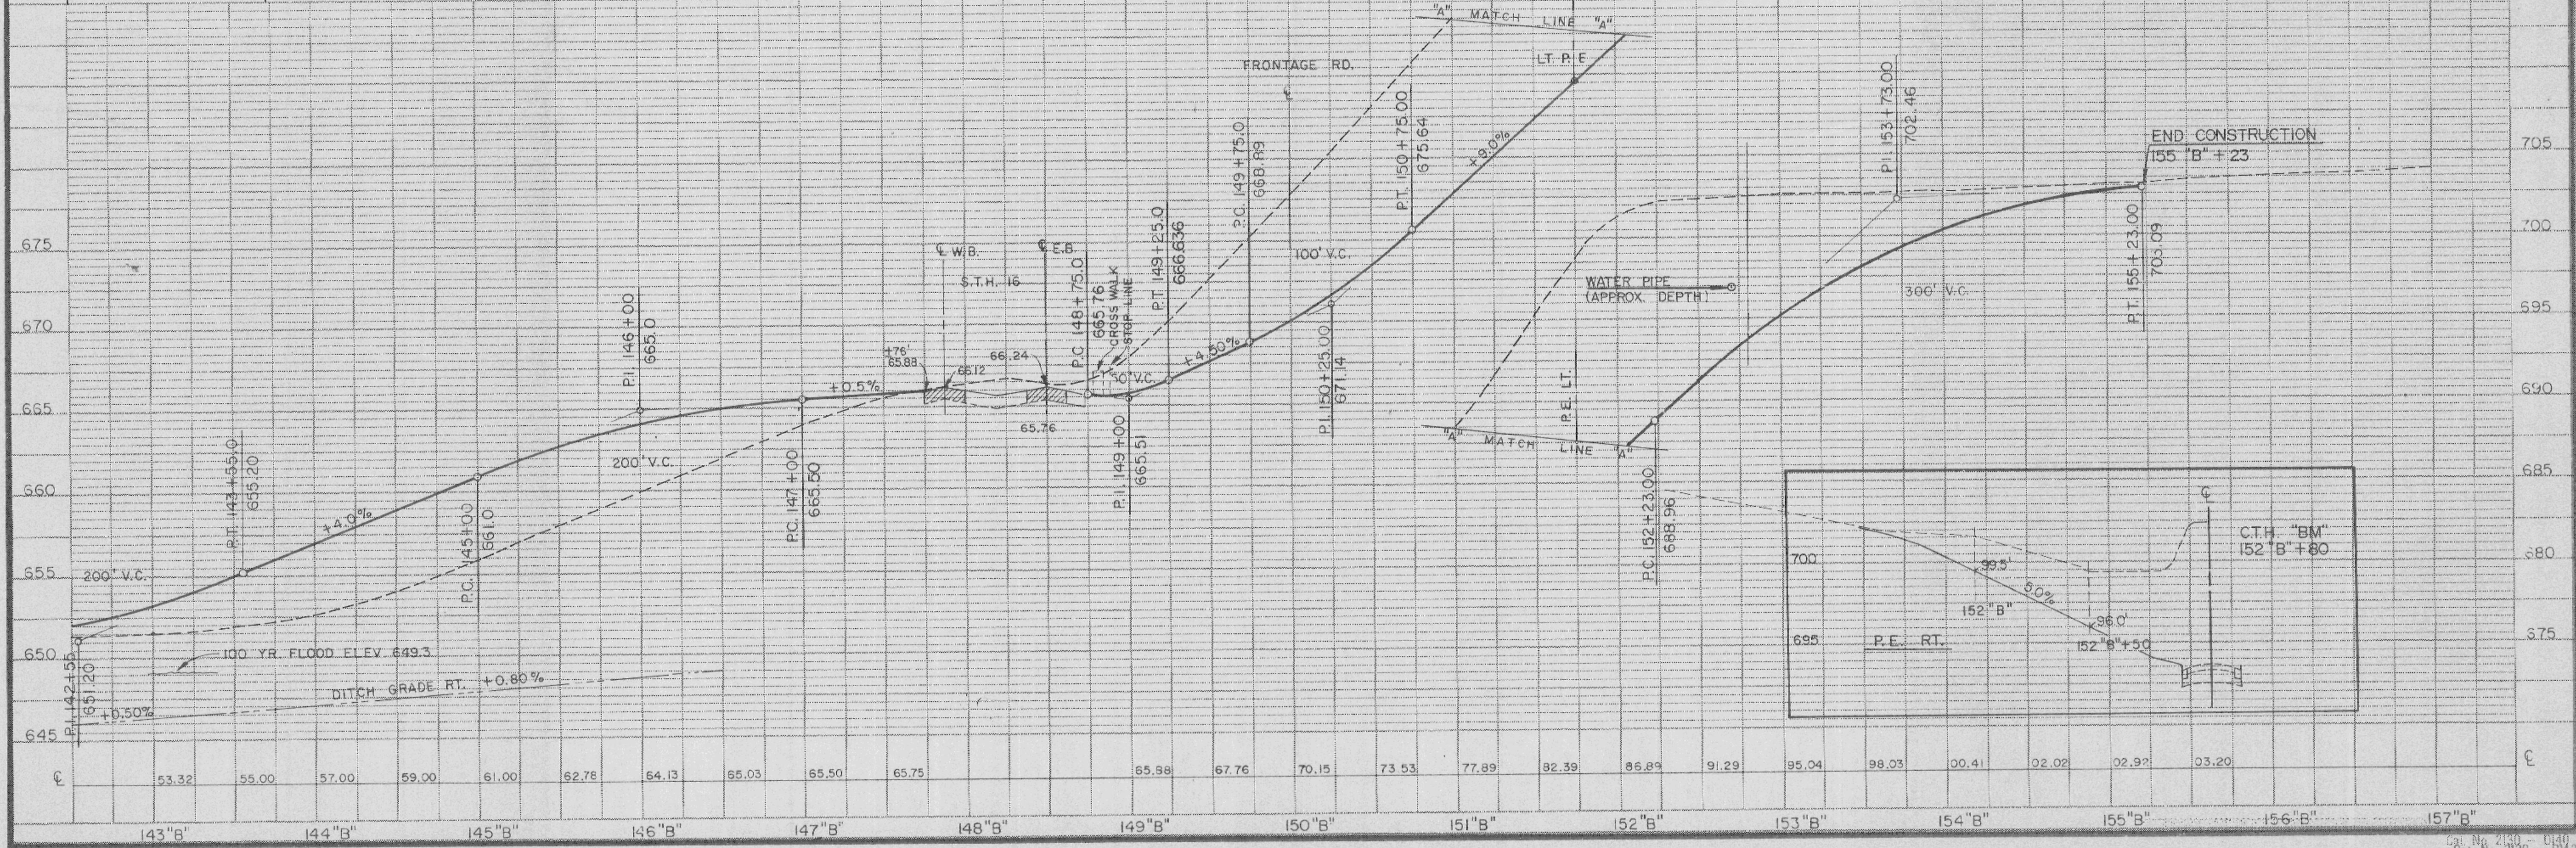


GILLETTE & C.T.H. "BM"

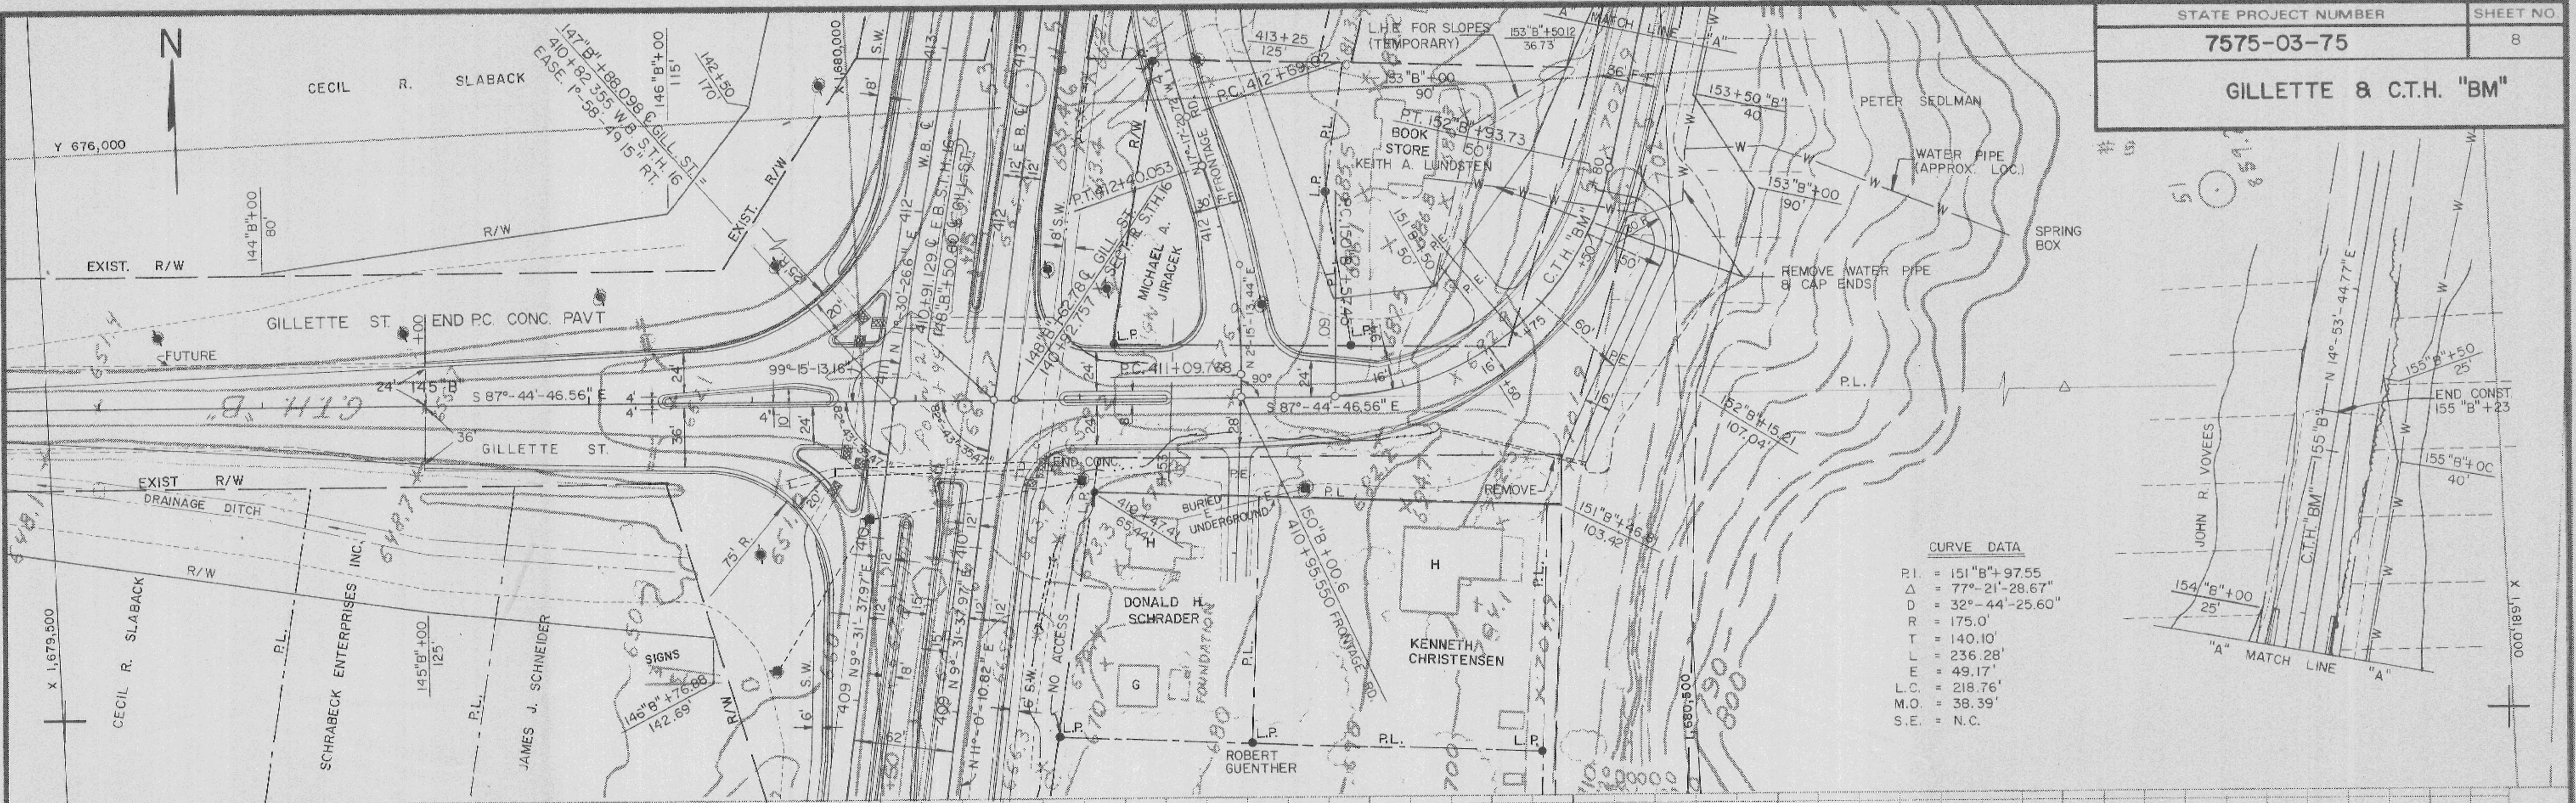


| | |
|----------------------|----------|
| STATE PROJECT NUMBER | SHEET NO |
| 7575-03-00 | 9 |

130+21.015
CENTER SECT. 21
130"B"

135"B"

x 1,679,000

x 1,679,500

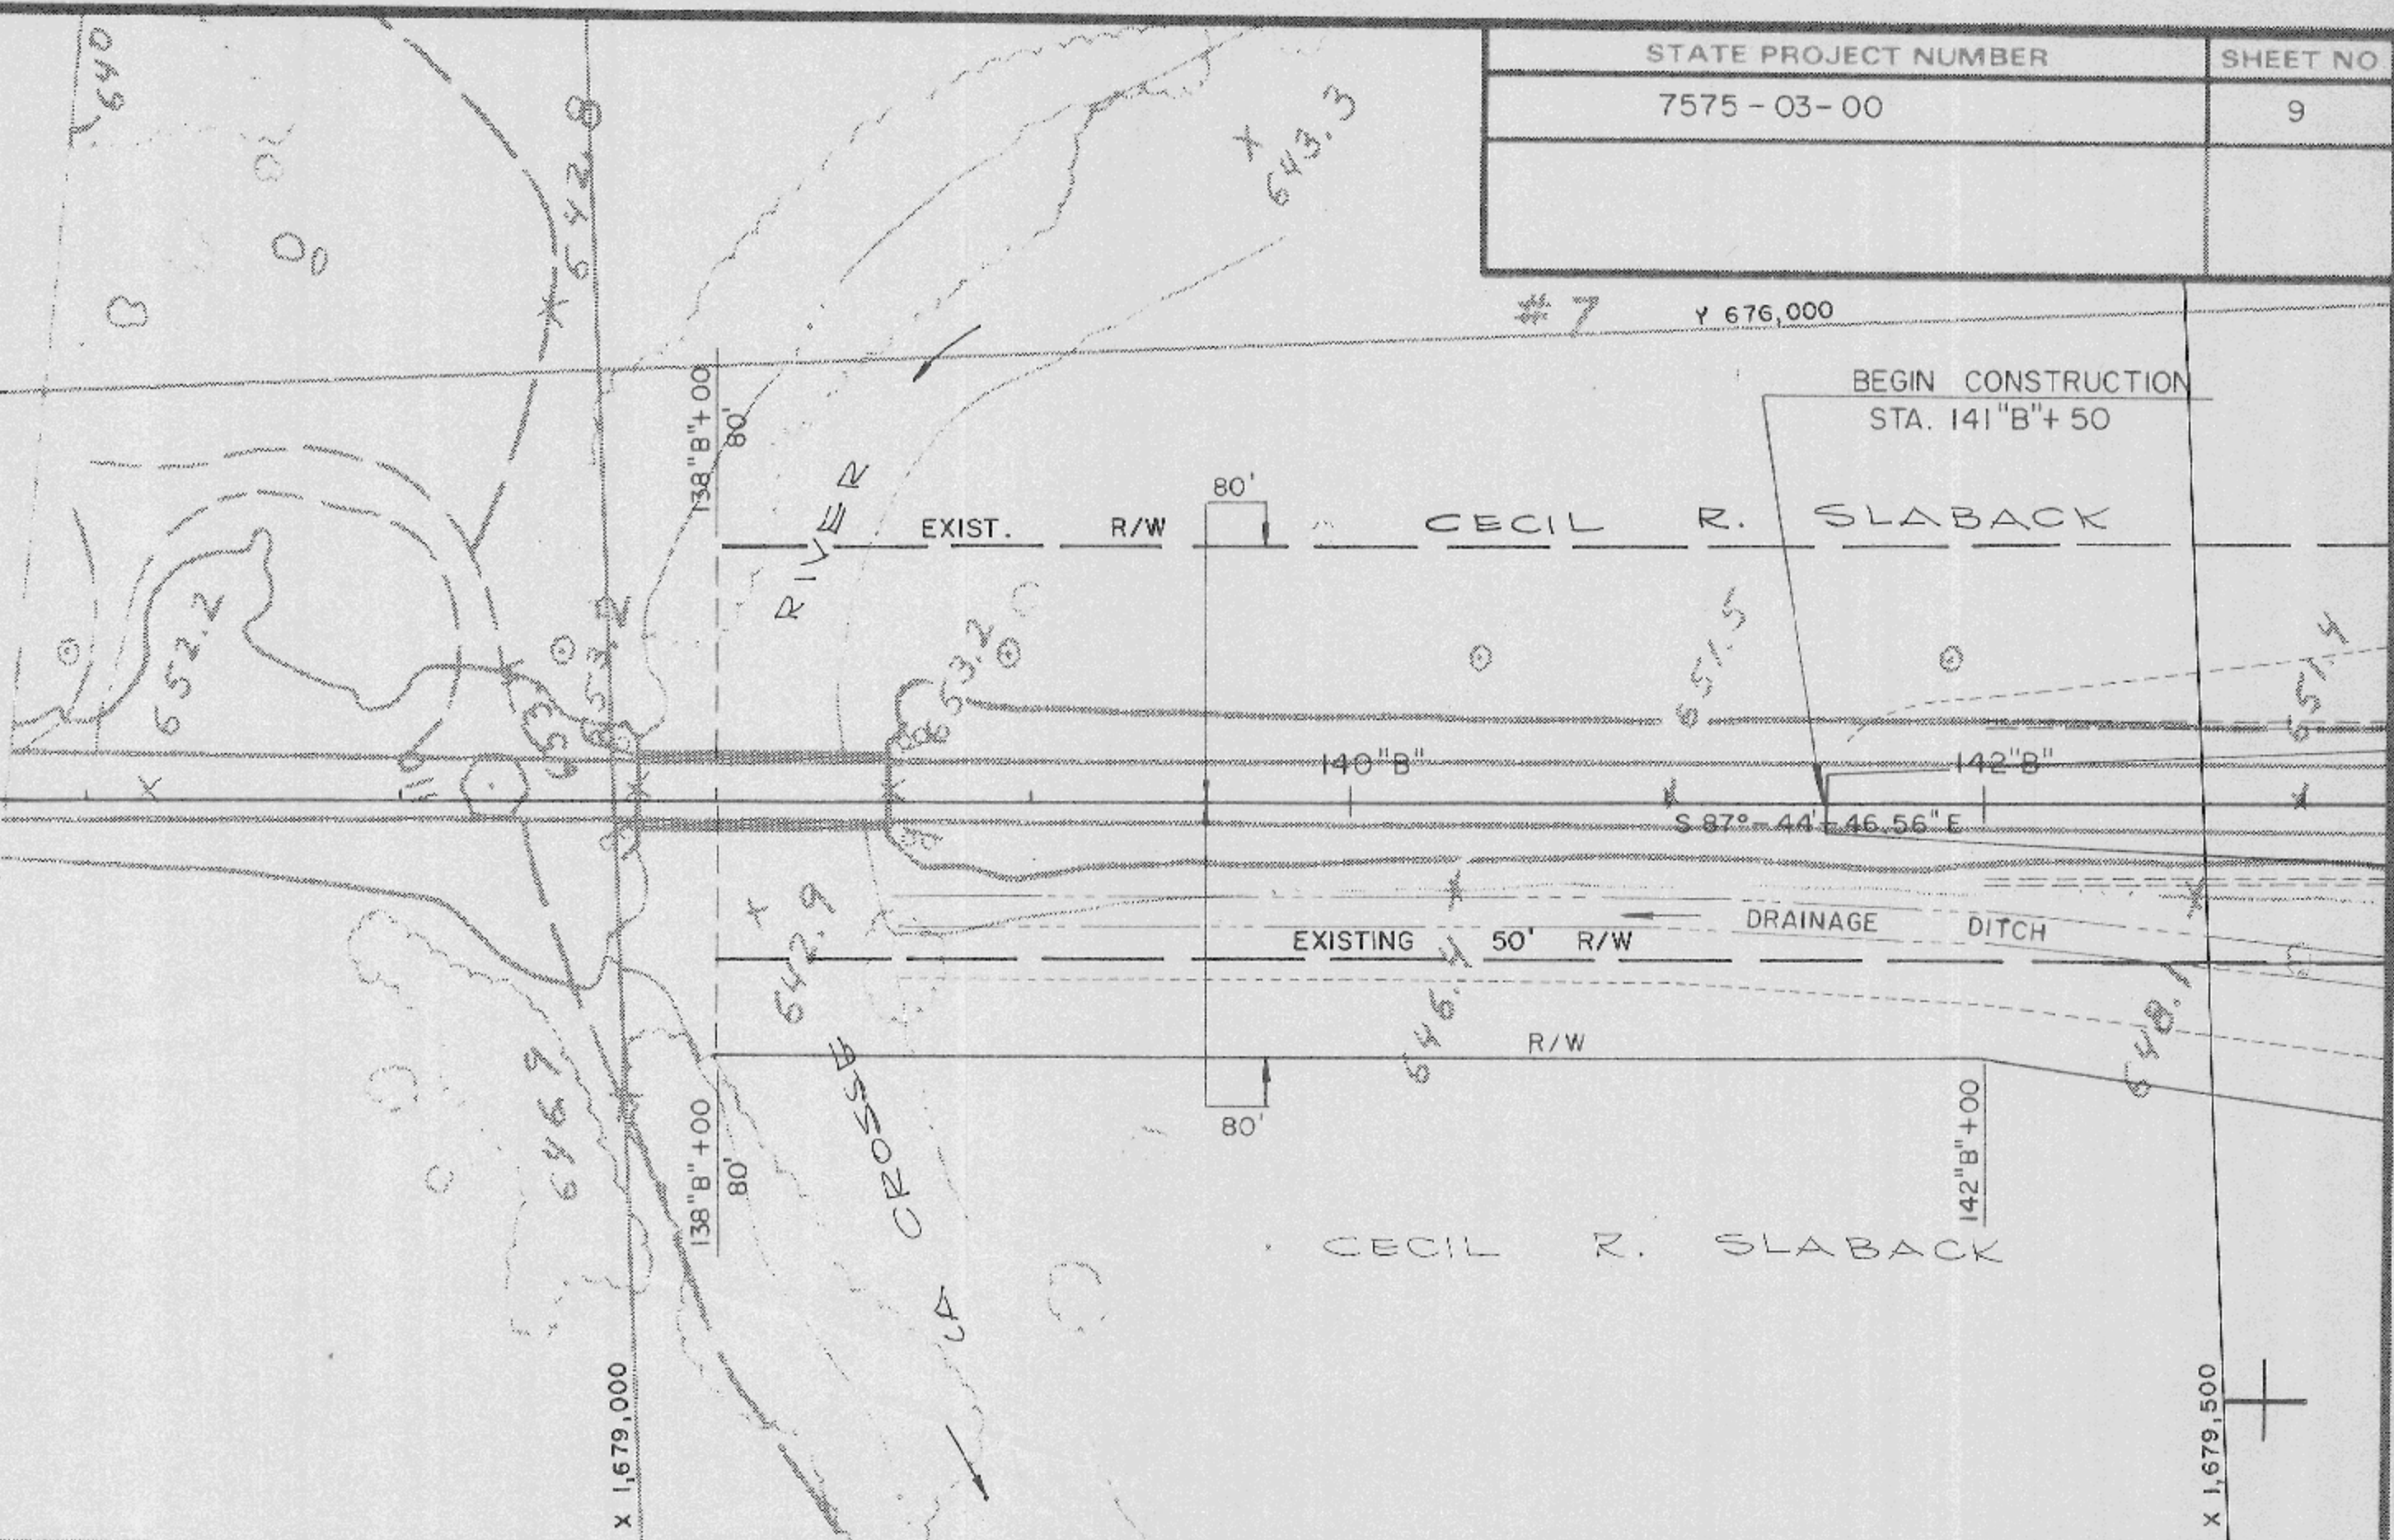

136"B" 137"B" 138"B" 139"B" 140"B" 141"B" 142"B" 143"B"

