



Scale 1"=100'


S.E. Cor. Sec. 15

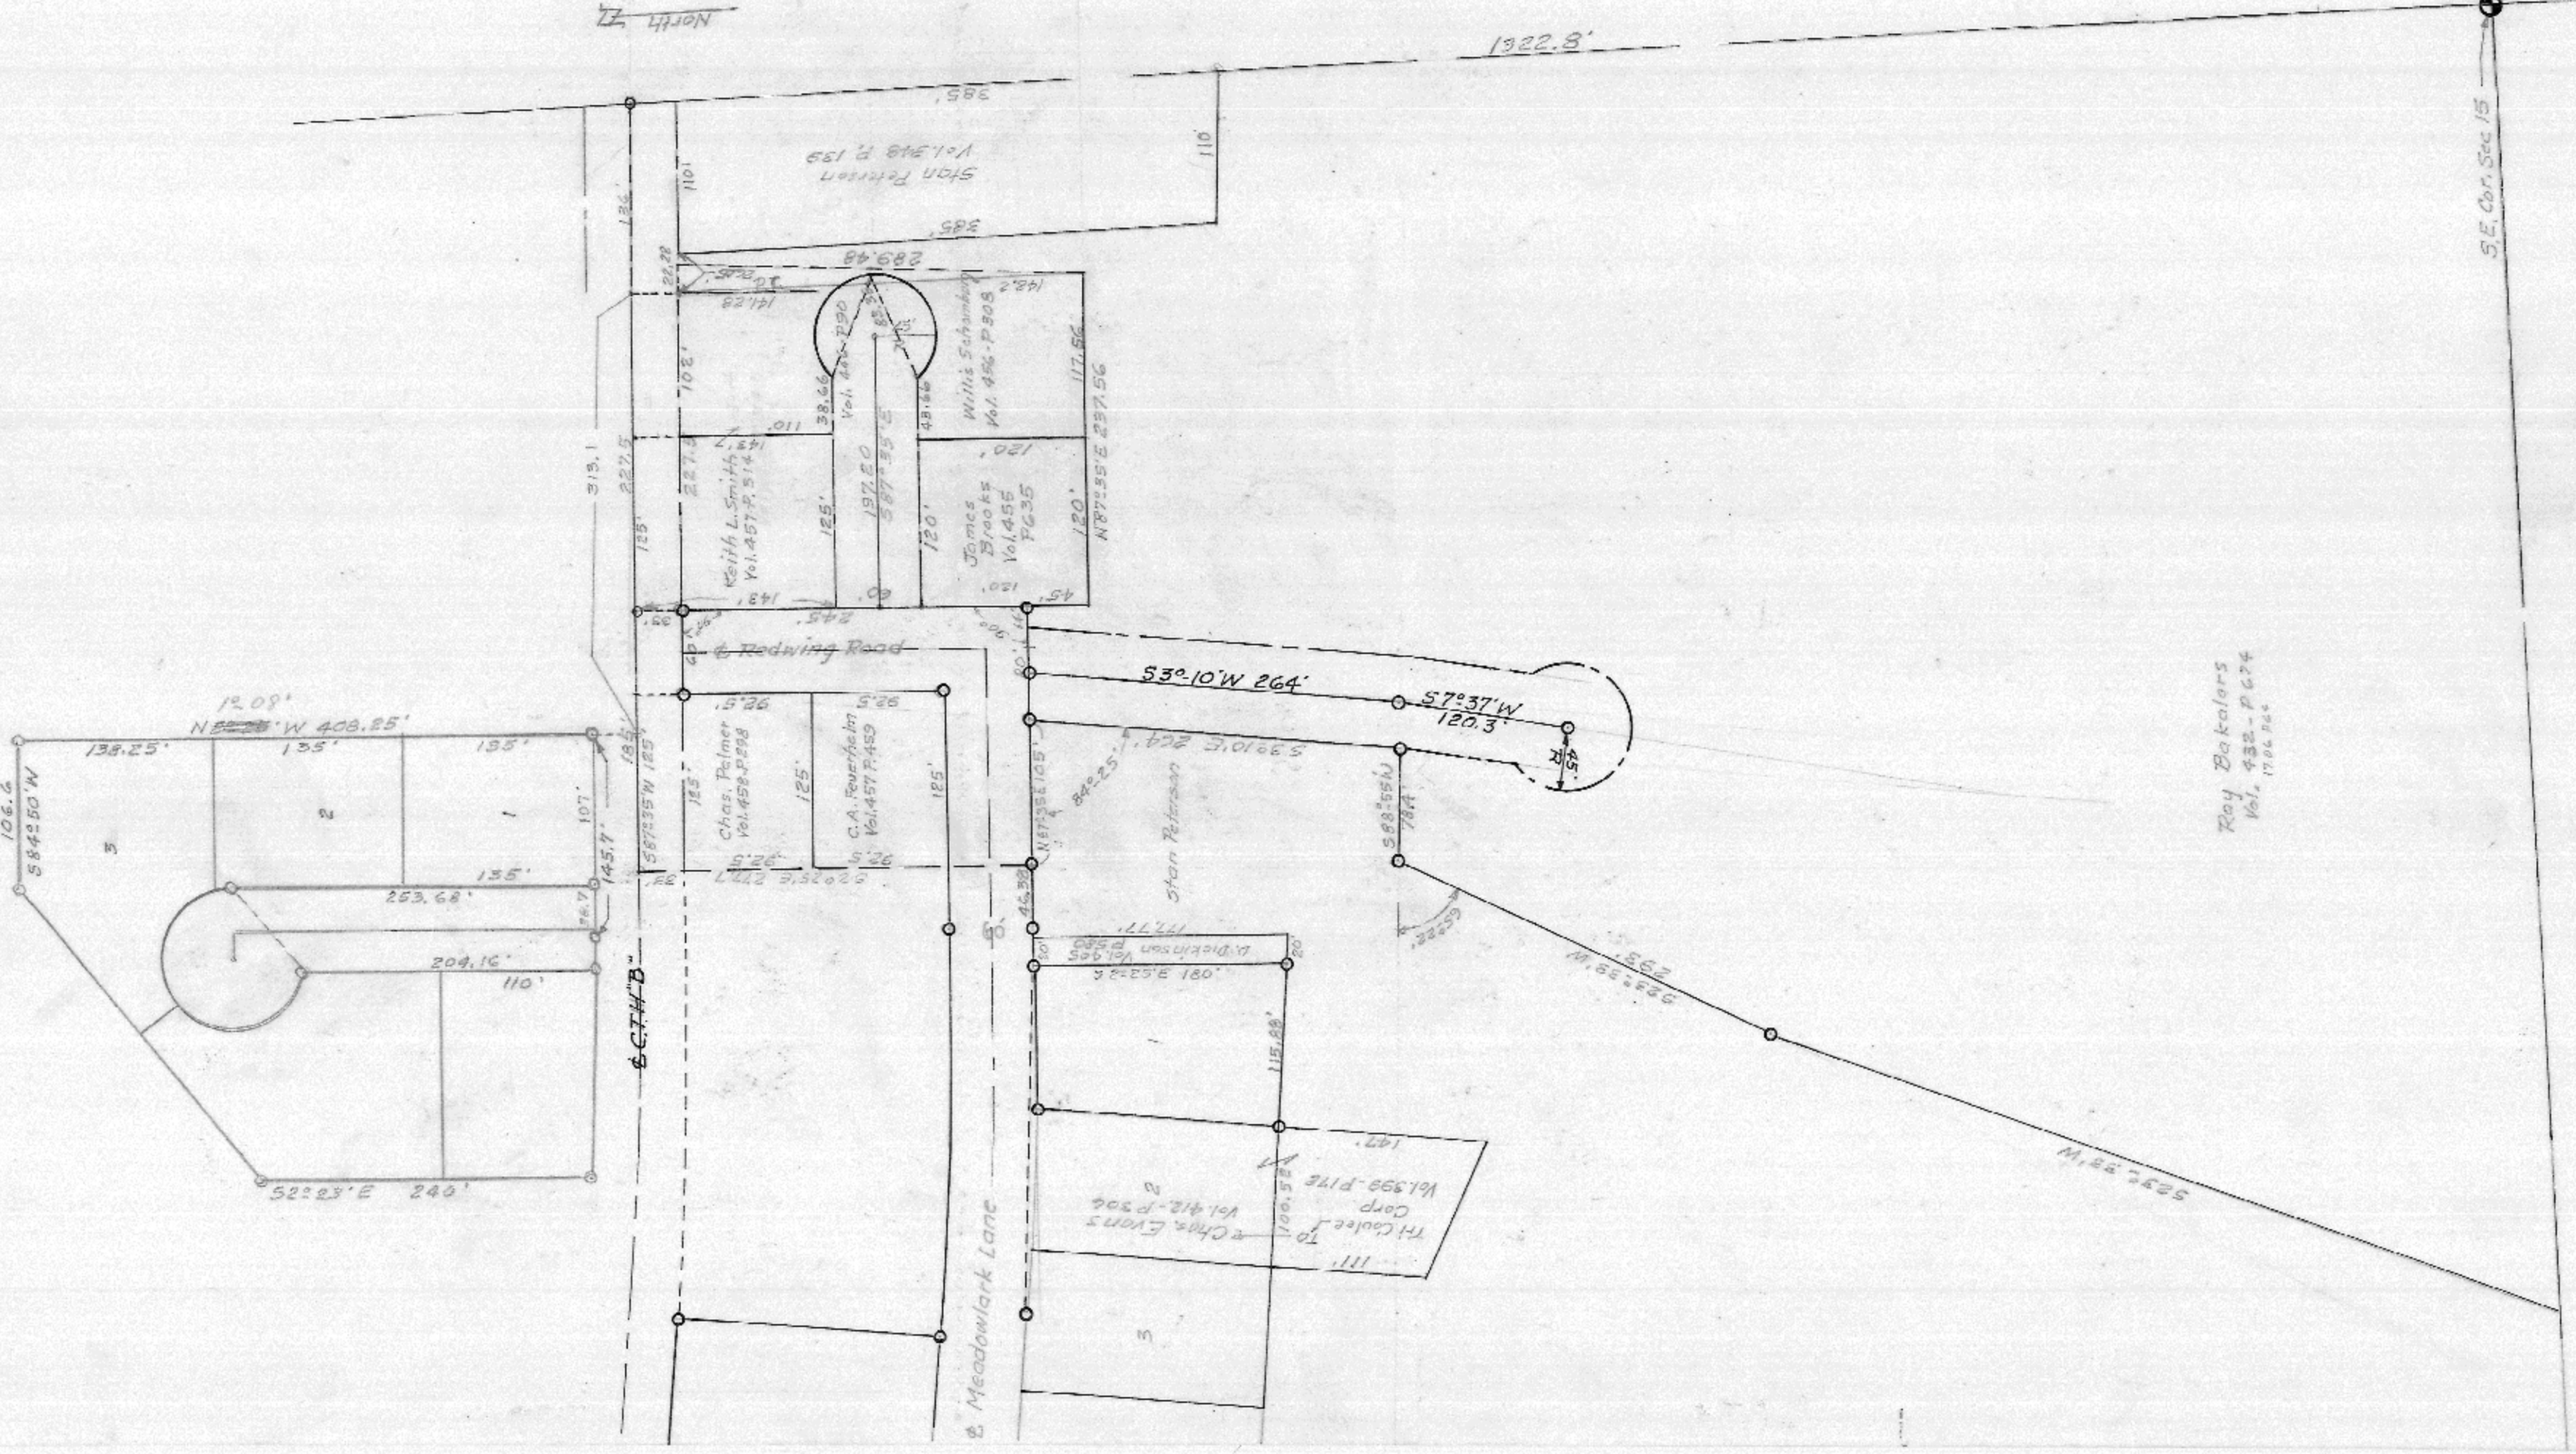

Roy Bakalars
Vol. 432 - P. 674
1706.56

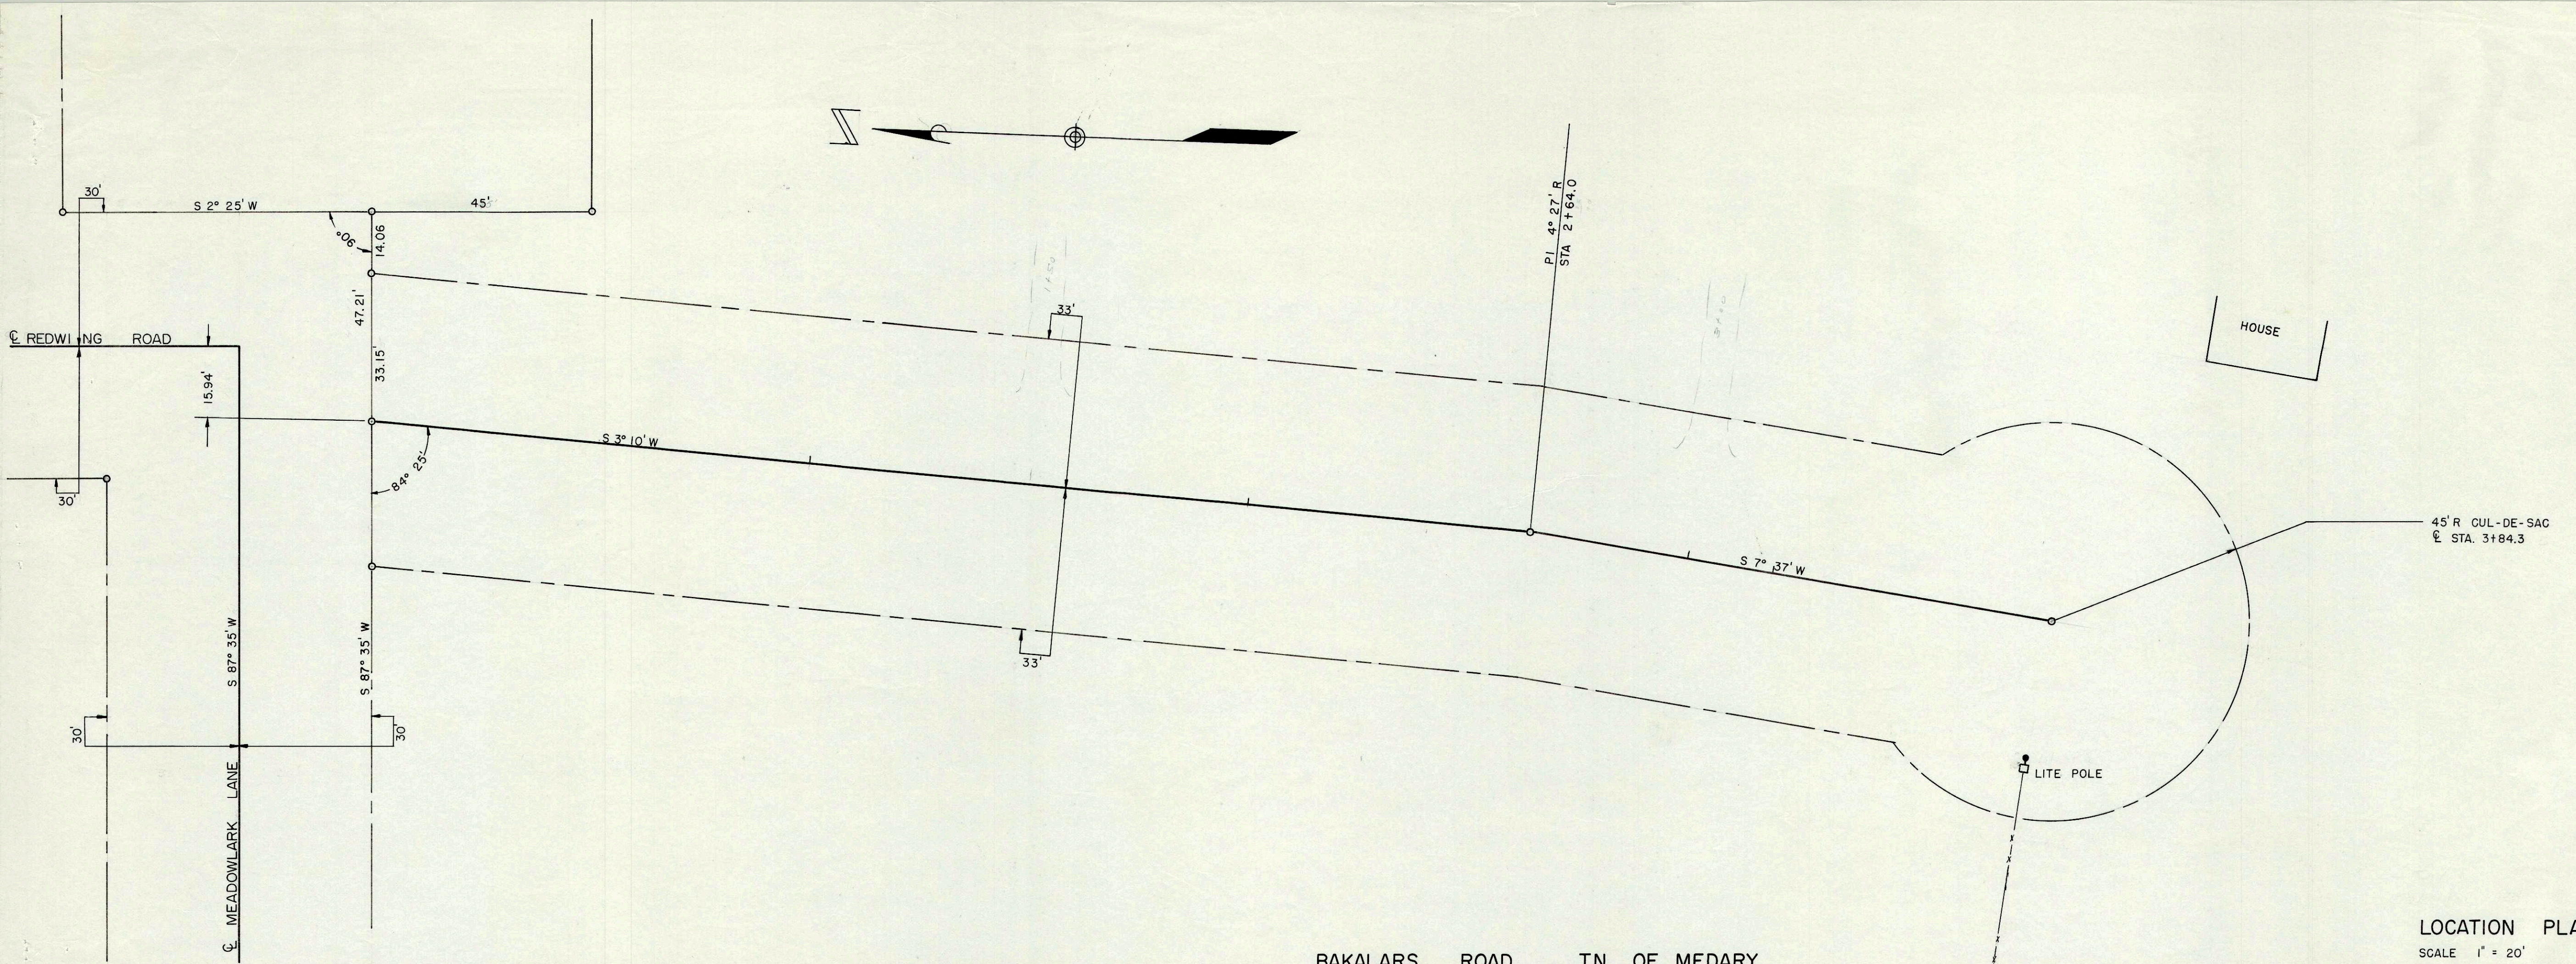

BAKALARS ROAD TN. OF MEDARY

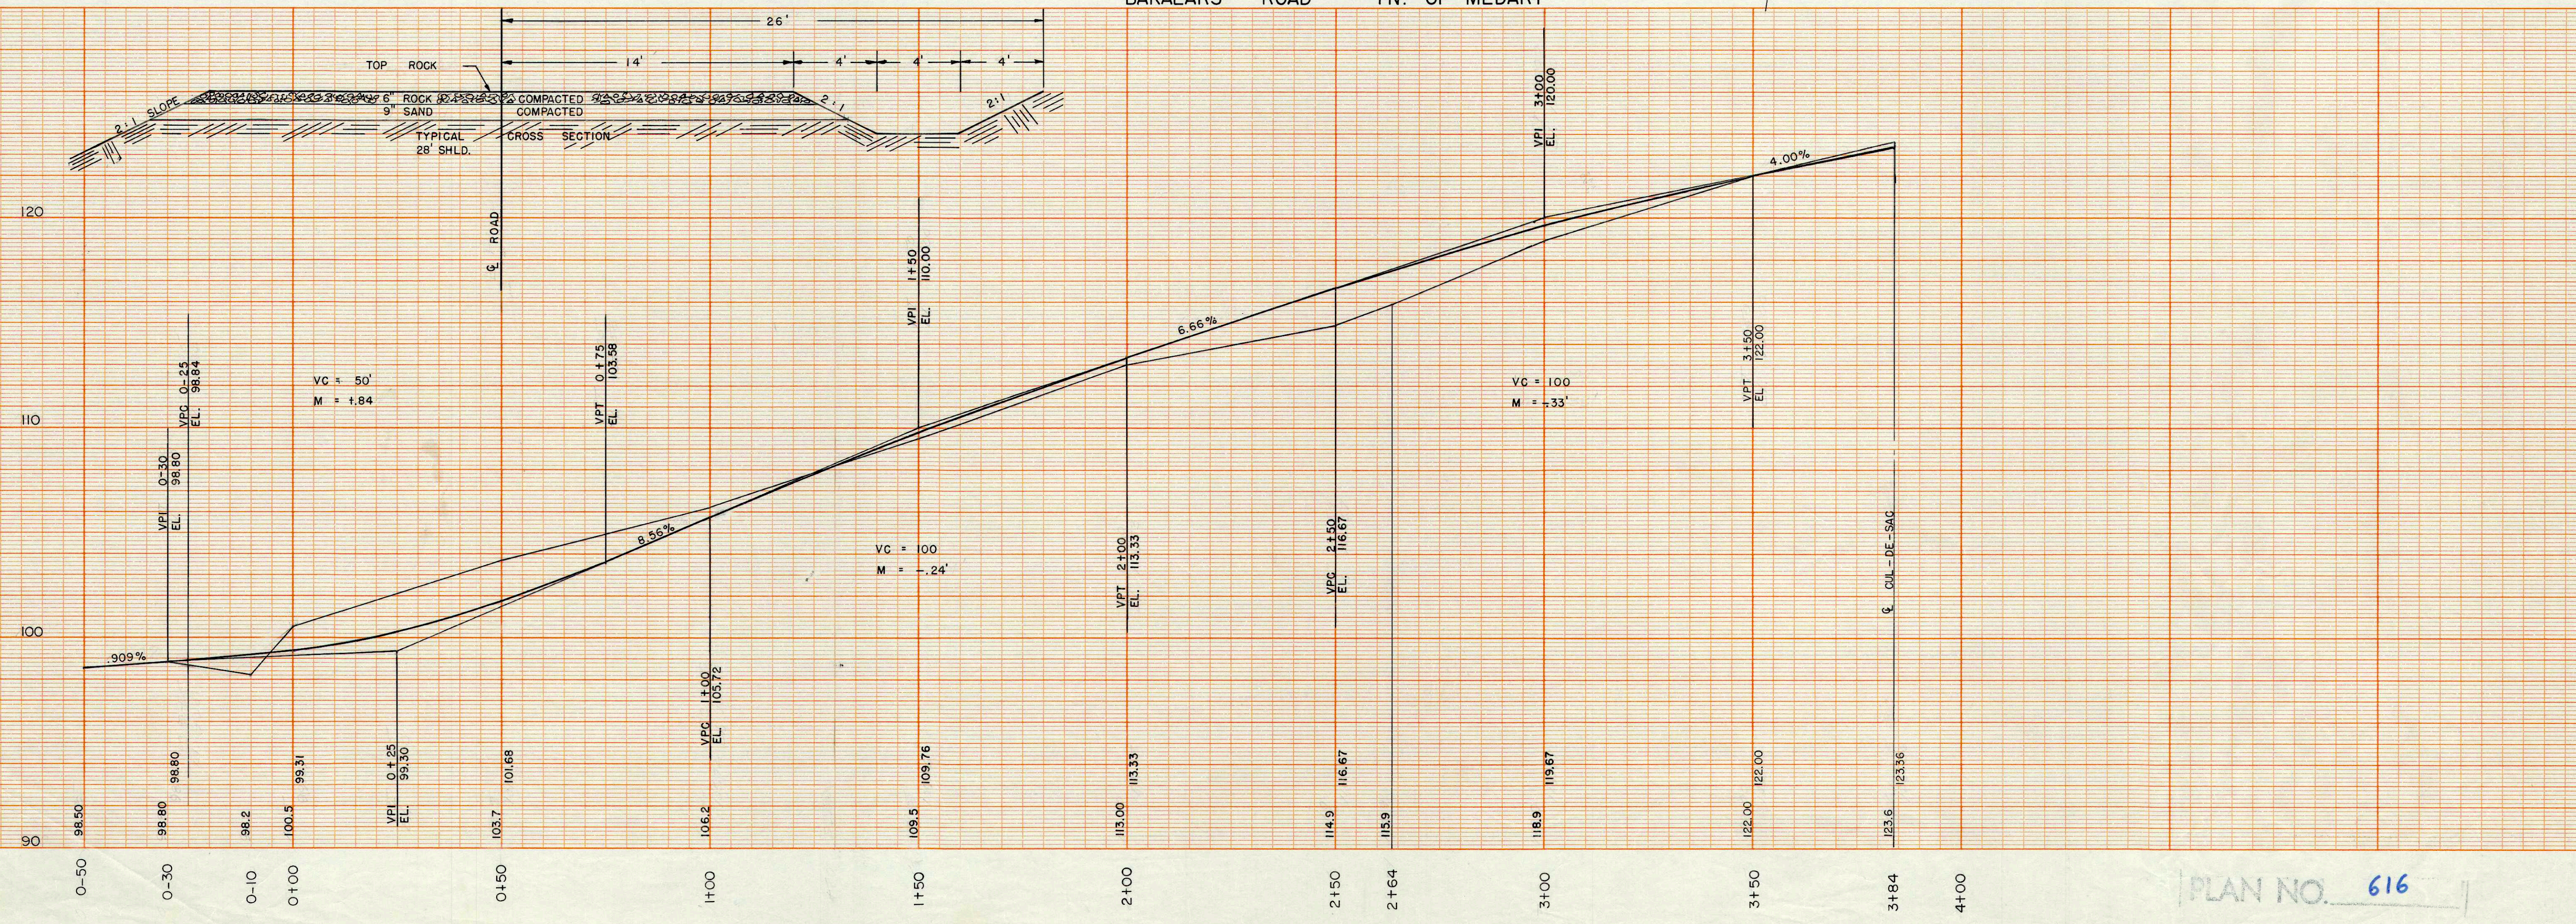

Book # 1-186

BAHALARS DITCH

