

PROPOSED EXTENSION OF DEERFIELD ROAD

LOCATED IN SEC. 14 & SEC. 23, T16N, R7W, TOWN OF MEDARY, LACROSSE COUNTY, WI.

☉ CURVE DATA
 R=223.23'
 I=49°21'00"
 LC=186.38'
 L=192.27'
 LC BEAR.=S46°23'00"E
 T=102.56'

☉ CURVE DATA
 R=117.33'
 I=82°00'00"
 LC=153.95'
 L=167.92'
 LC BEARING = N67°56'30"E
 T=101.99'

☉ CURVE DATA
 R=141.03'
 I=66°48'20"
 LC=155.28'
 L=164.44'
 LC BEARING = N13°35'00"W
 T=93.00'

☉ CURVE DATA
 R=214.00'
 I=45°37'20"
 LC=165.93'
 L=170.40'
 LC BEARING = N24°10'30"W
 T=90.01'


CENTER OF CUL-DE-SAC
 ASSUMED ELEV. = 100.00

END OF EXISTING BITUMINOUS PAVEMENT
 ELEV. = 103.91

BENCH MARK
 TOP OF 1" IRON PIPE
 ELEV. = 101.04

BENCH MARK
 TOP OF 1" IRON PIPE
 ELEV. = 148.14

BENCH MARK
 TOP OF 1" IRON PIPE
 ELEV. = 205.05

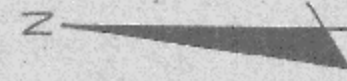

DATE	
BY	
SKETCHED	
PLOTTED	
NOTE BOOK	
NO.	

DATE	
BY	
SKETCHED	
PLOTTED	
NOTE BOOK	
NO.	

HORIZONTAL SCALE: 1" = 60'
 VERTICAL SCALE: 1" = 20'

SURVEYED & DRAWN BY:
 R. BERG & P. DAHL
 BERG ENTERPRISES
 N-6177 SUMMERGLOW TRAIL
 ONALASKA, WISCONSIN
 OCTOBER, 1983

