
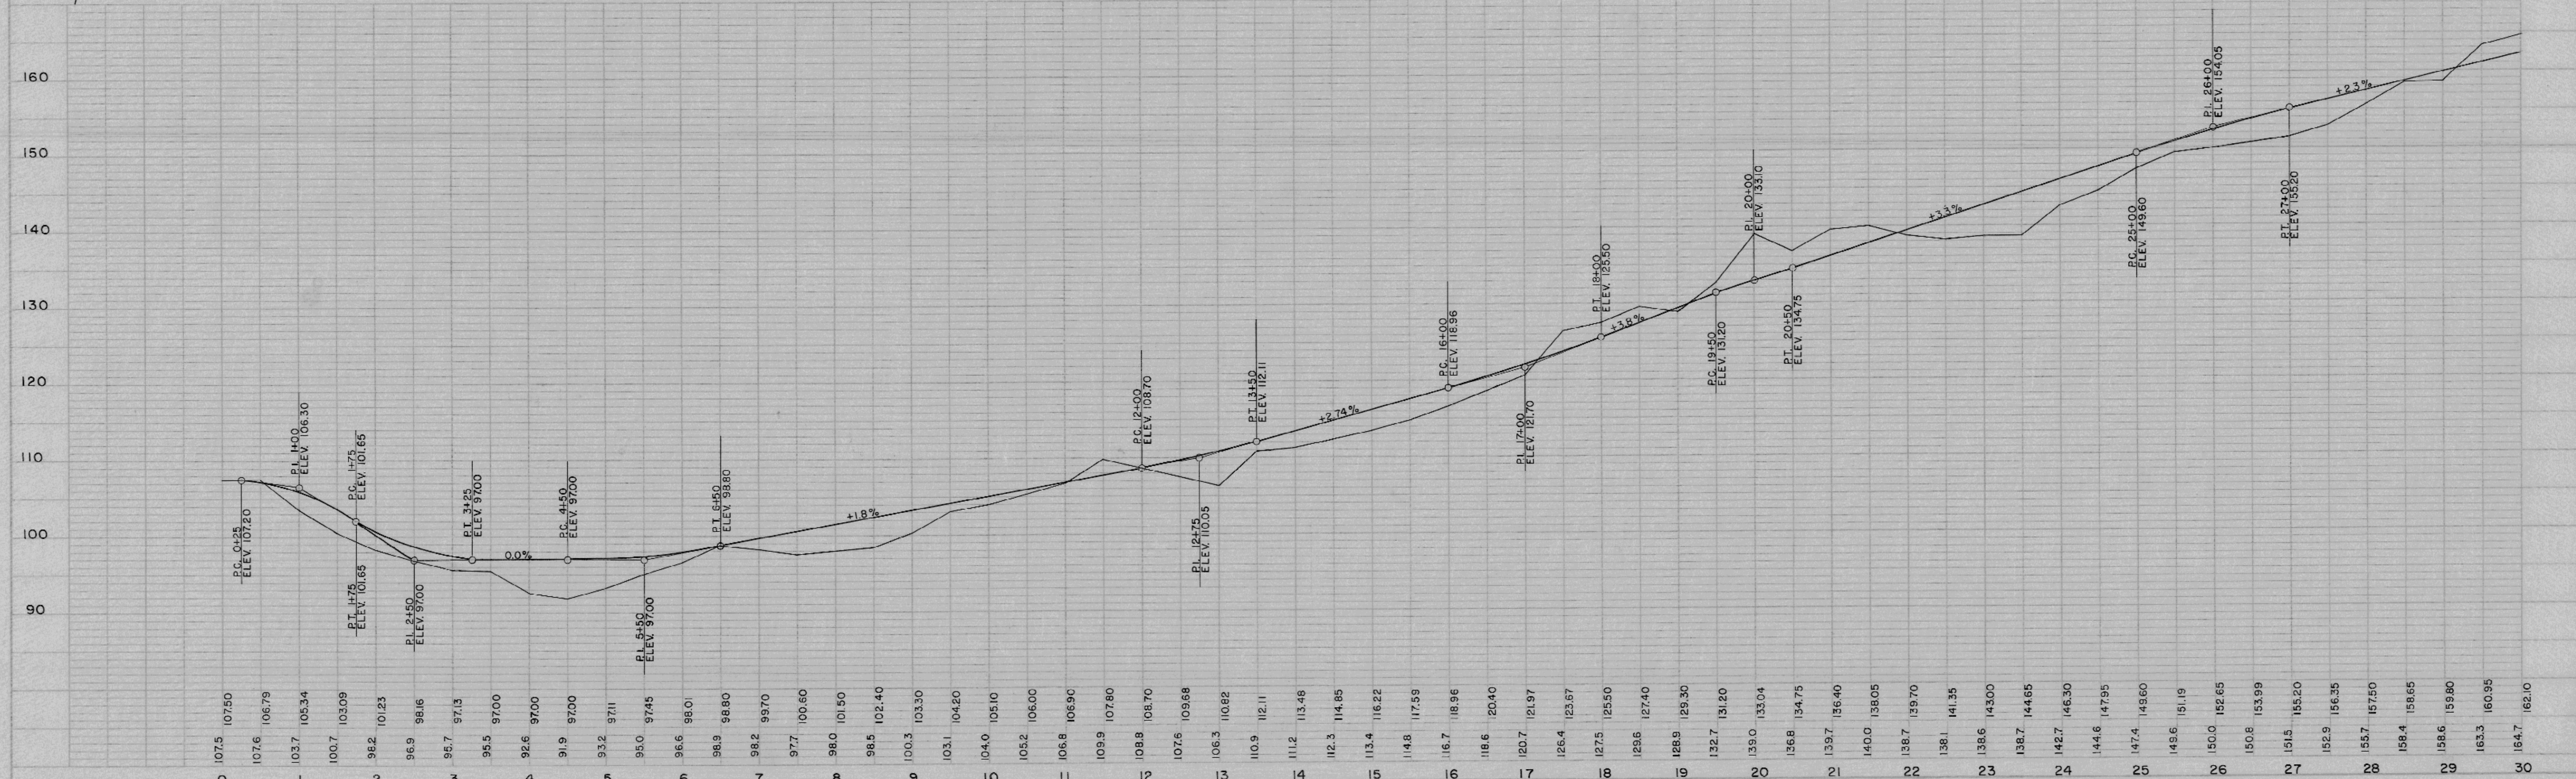


PLAN DATE: 12/14/39
 DAILY RE-DRAWN L.E.H. 1/30/75
 NO. 3

PROFILE DATE: 12/19/39
 F.M. DAILY RE-DRAWN L.E.H. 1/30/75
 NO. 157

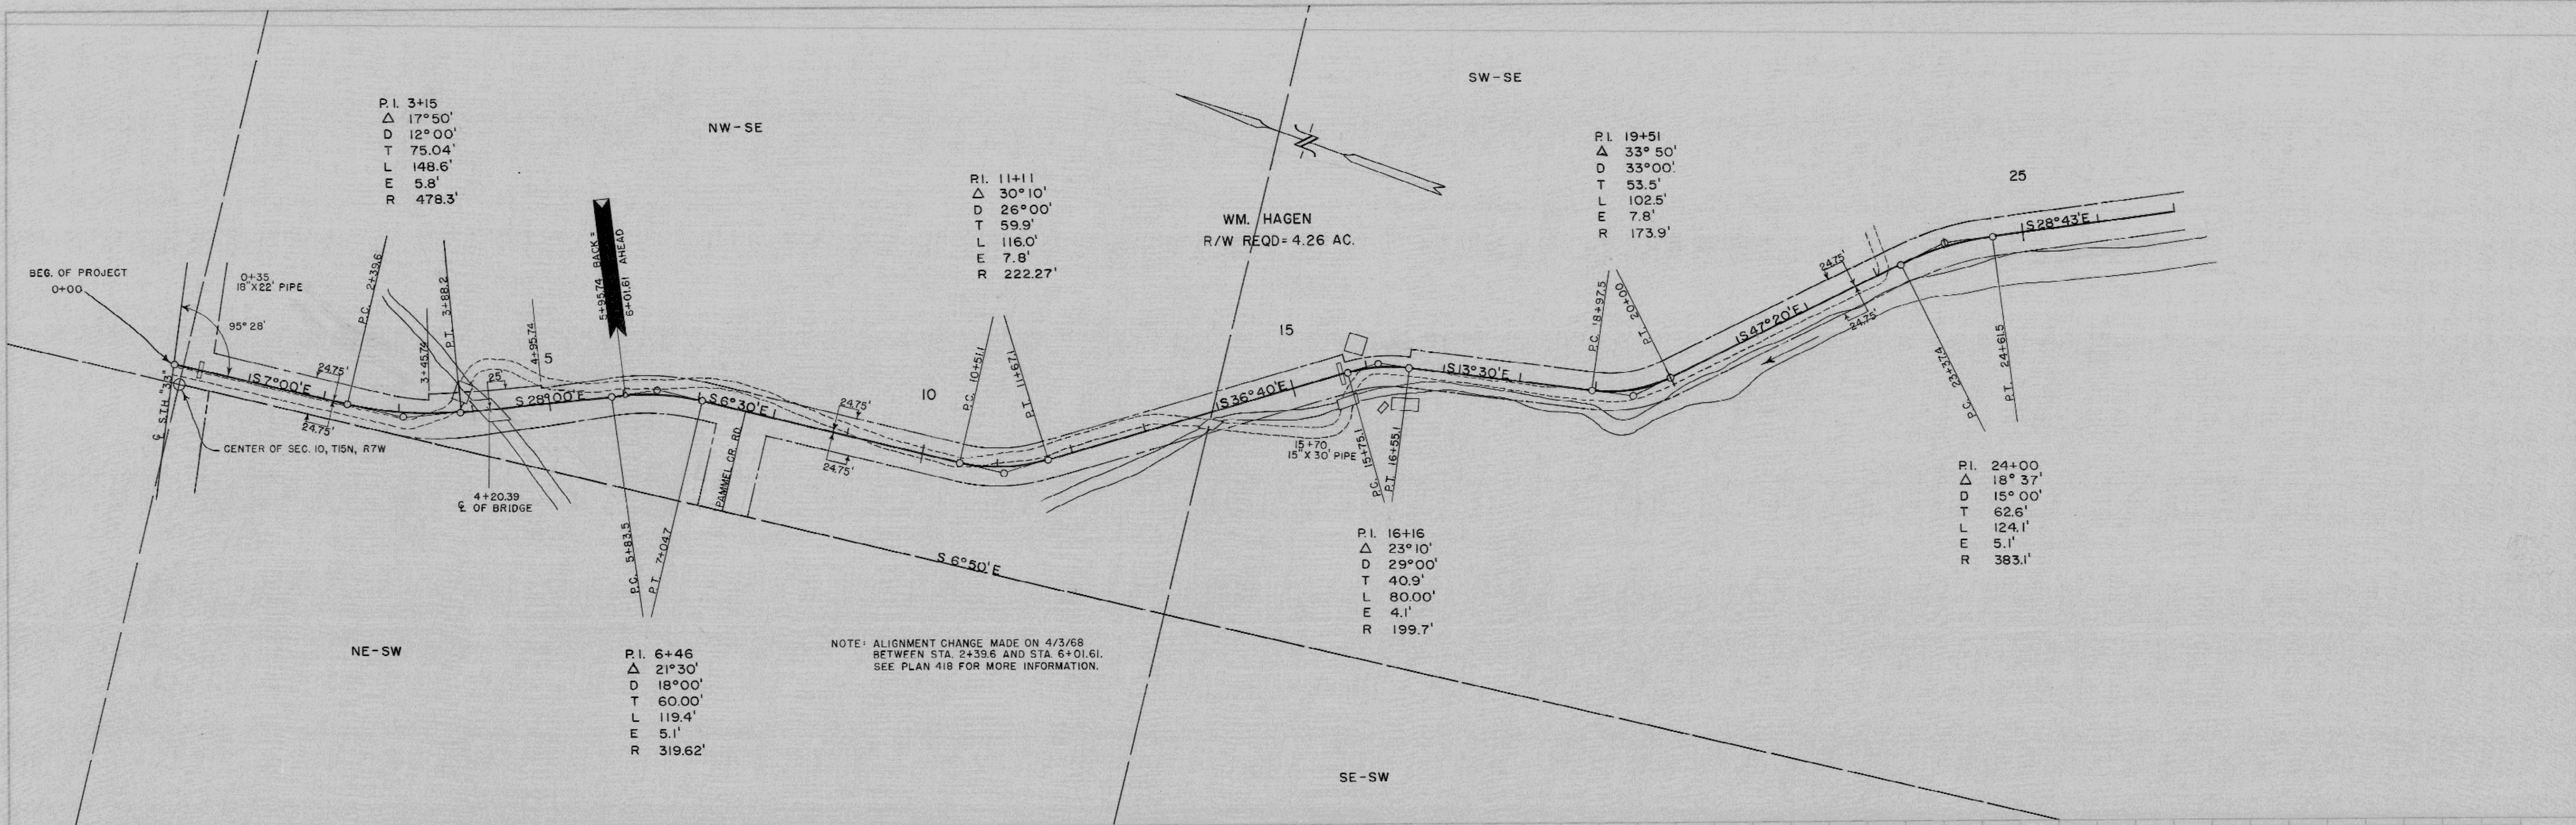

HAGEN ROAD

TOWN OF SHELBY

PLAN NO. 211



SHEET 1 OF 2

K&M ENGINEERS & ARCHITECTS
 48 7012 IMPERIAL

DAILY 12-28-37

S.M. Daily 12-28-37

57

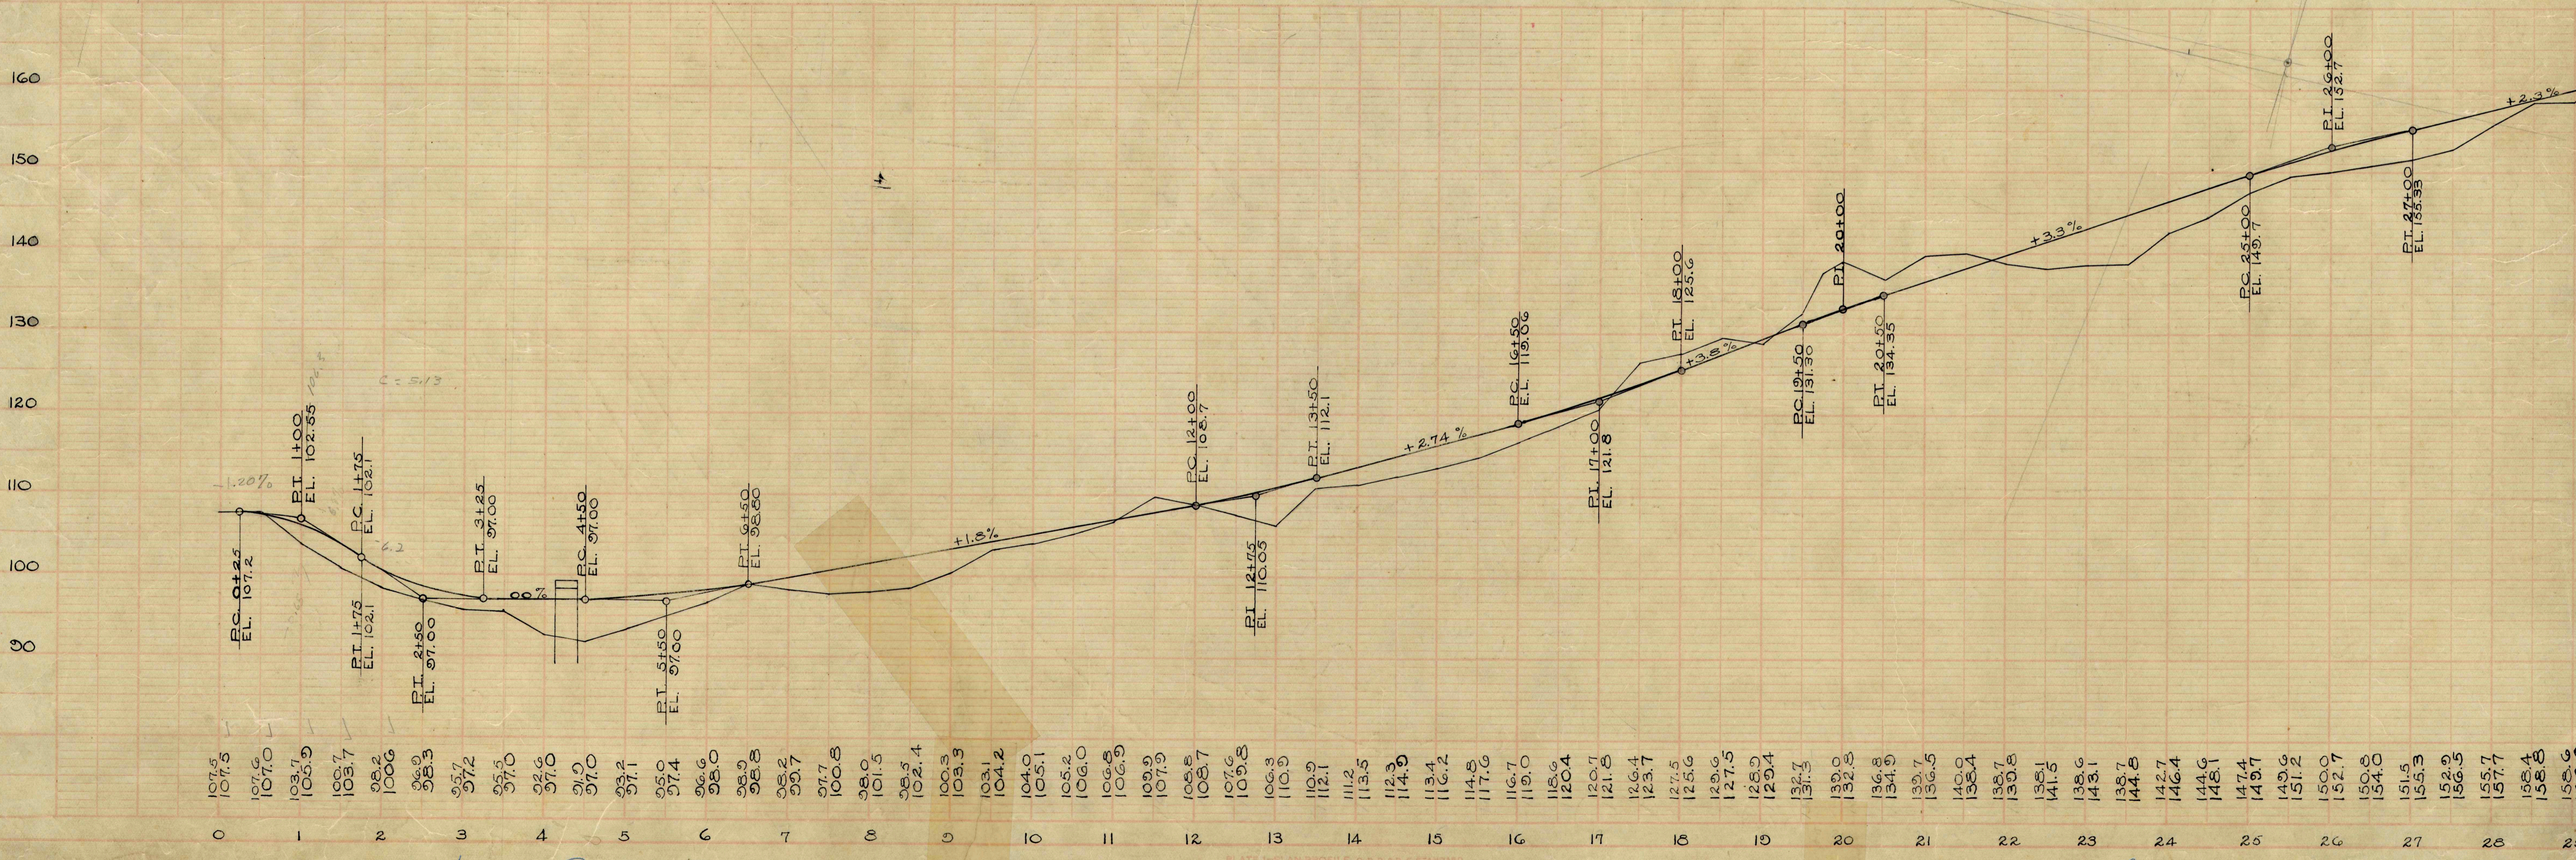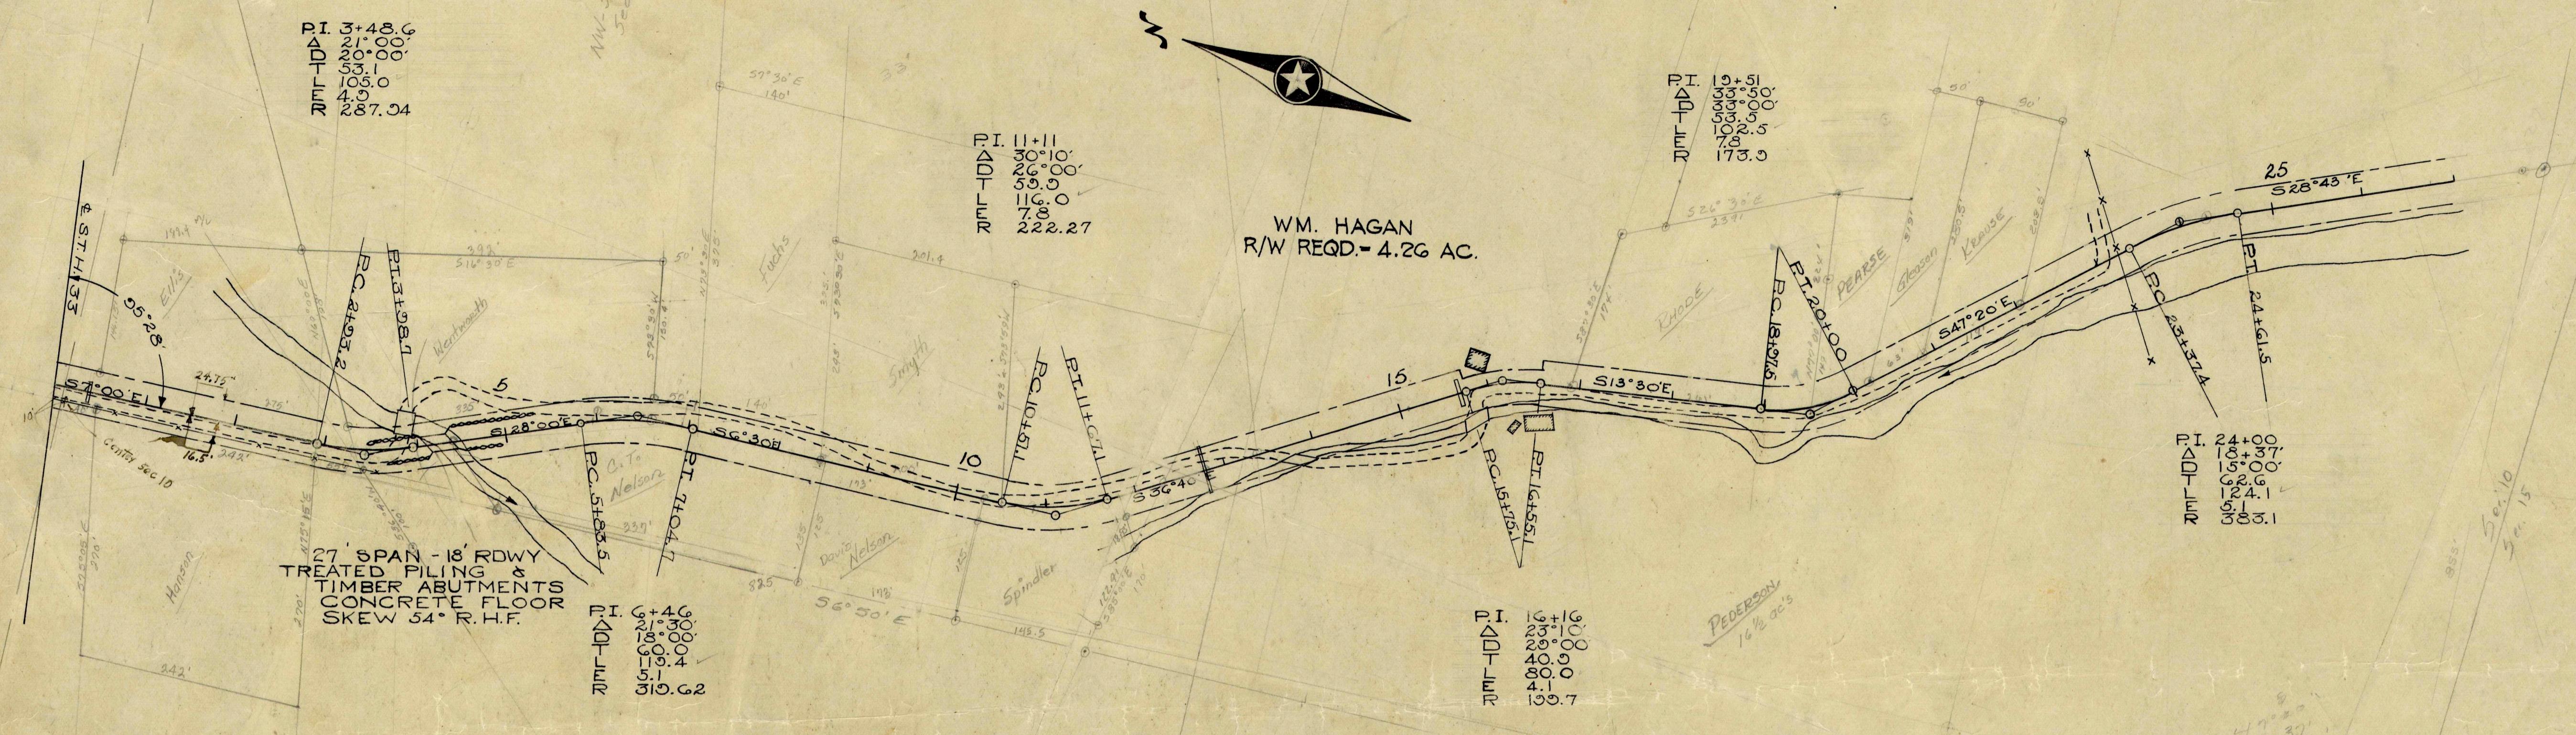

HAGEN ROAD ROAD


Shelby

Plan 211


Sheet 1

PLAN
 SURVEYED 12/14/39
 F. N. DAILY L. E. H.
 RE-DRAWN 2/13/75
 NO. 3

PROFILE
 SURVEYED 12/19/39
 F. N. DAILY L. E. H.
 RE-DRAWN 2/13/75
 NO. 157

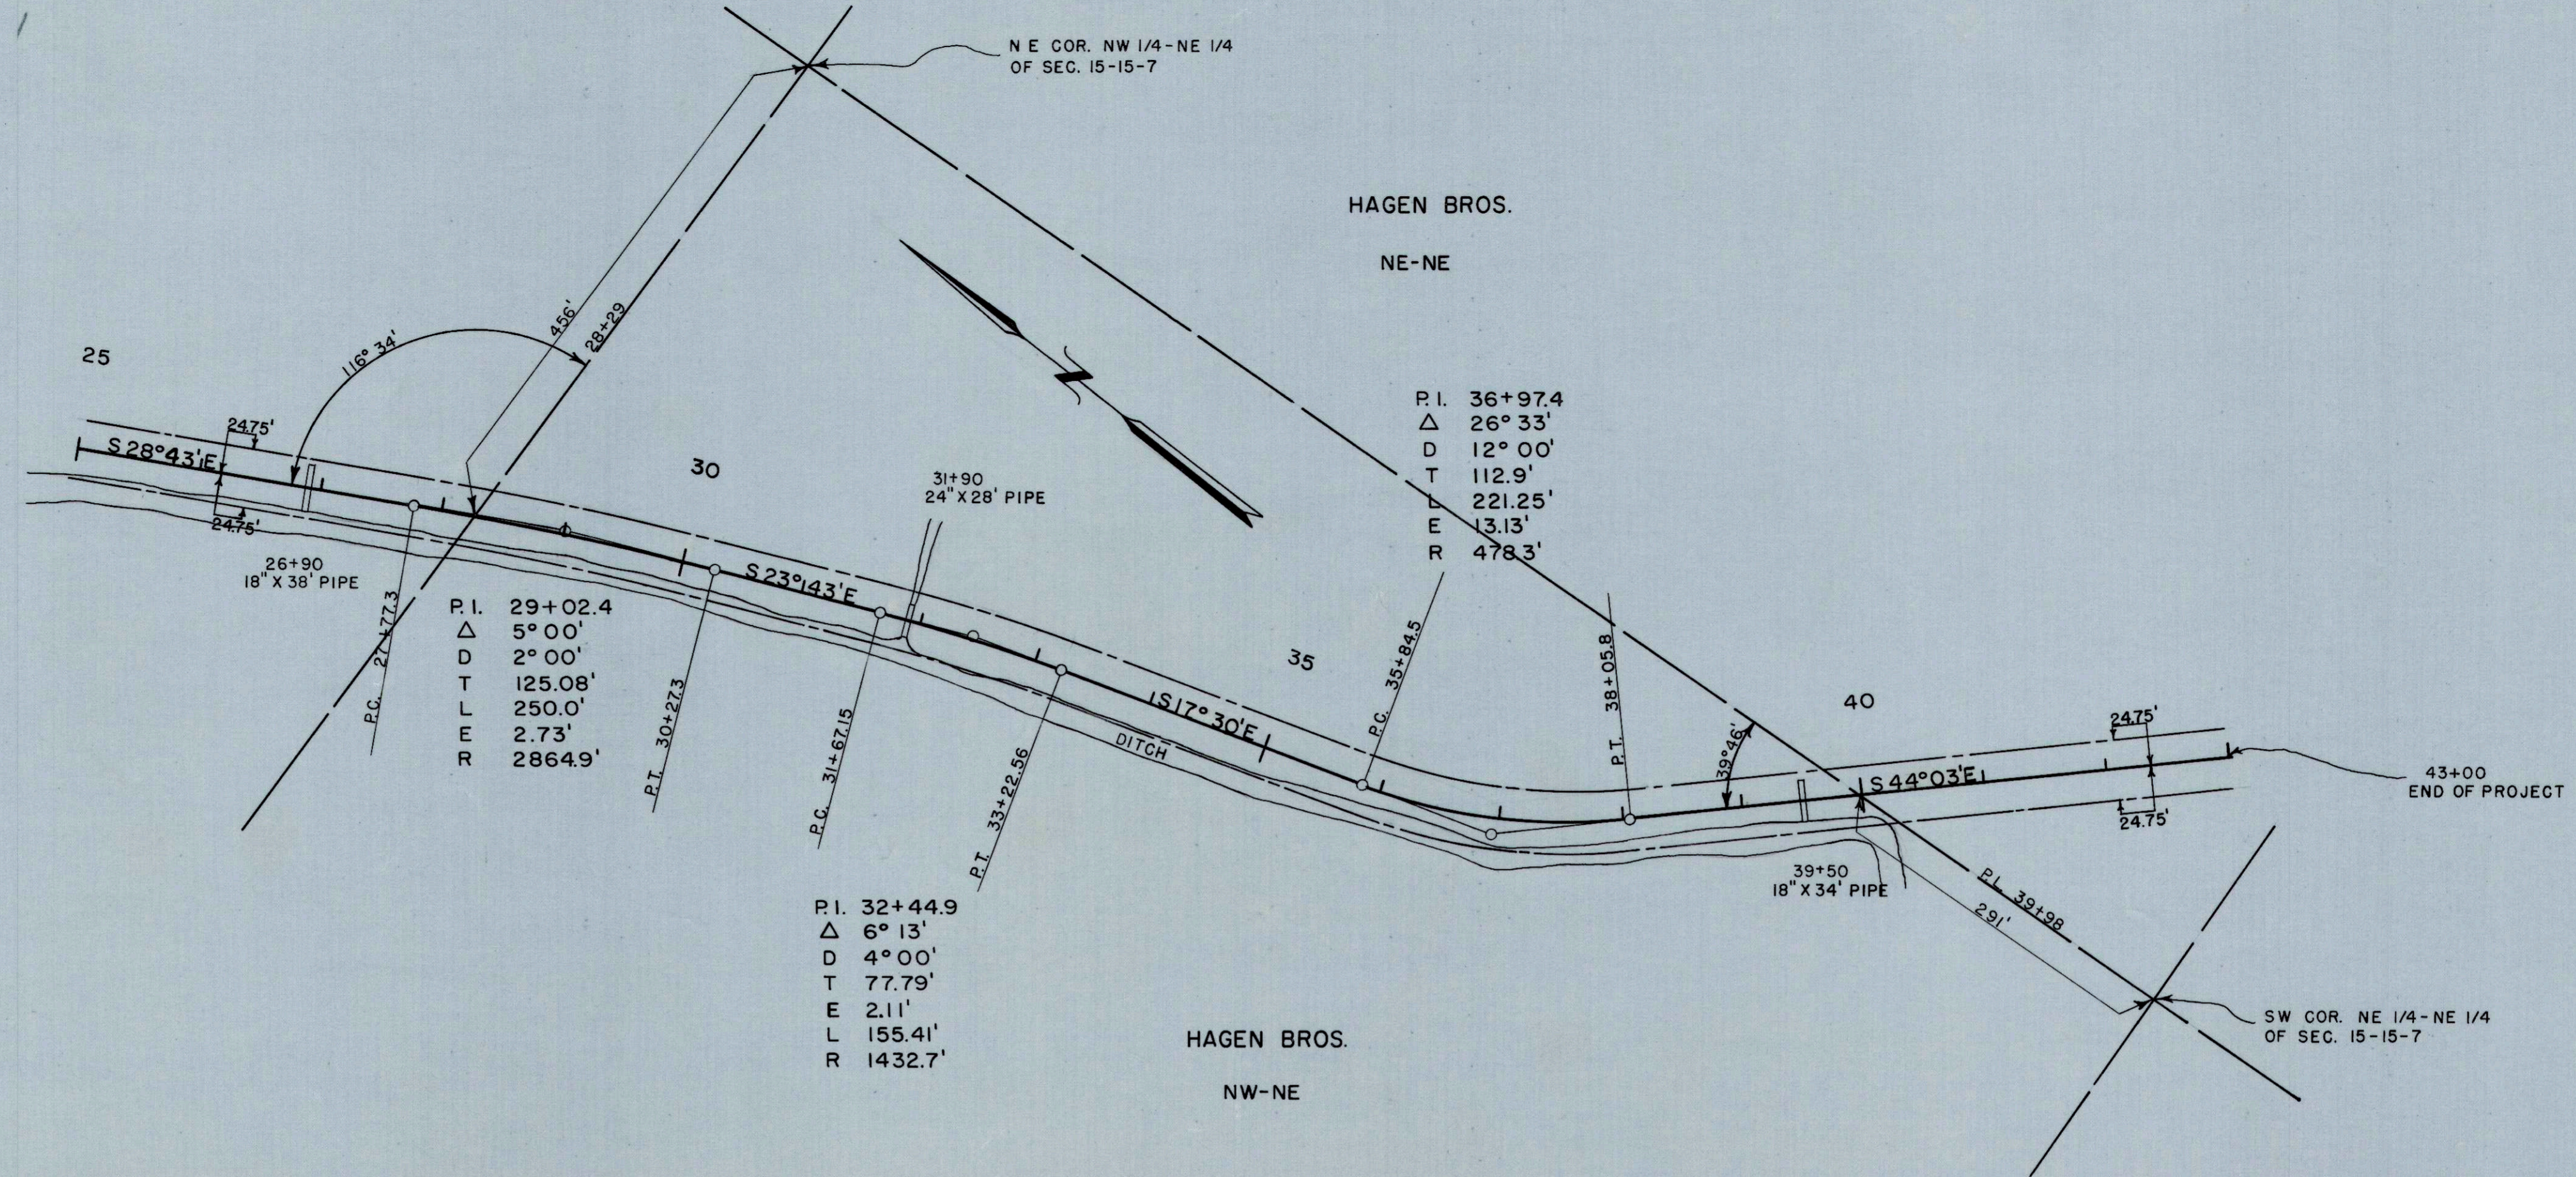

220
 210
 200
 190
 180
 170
 160
 150
 140

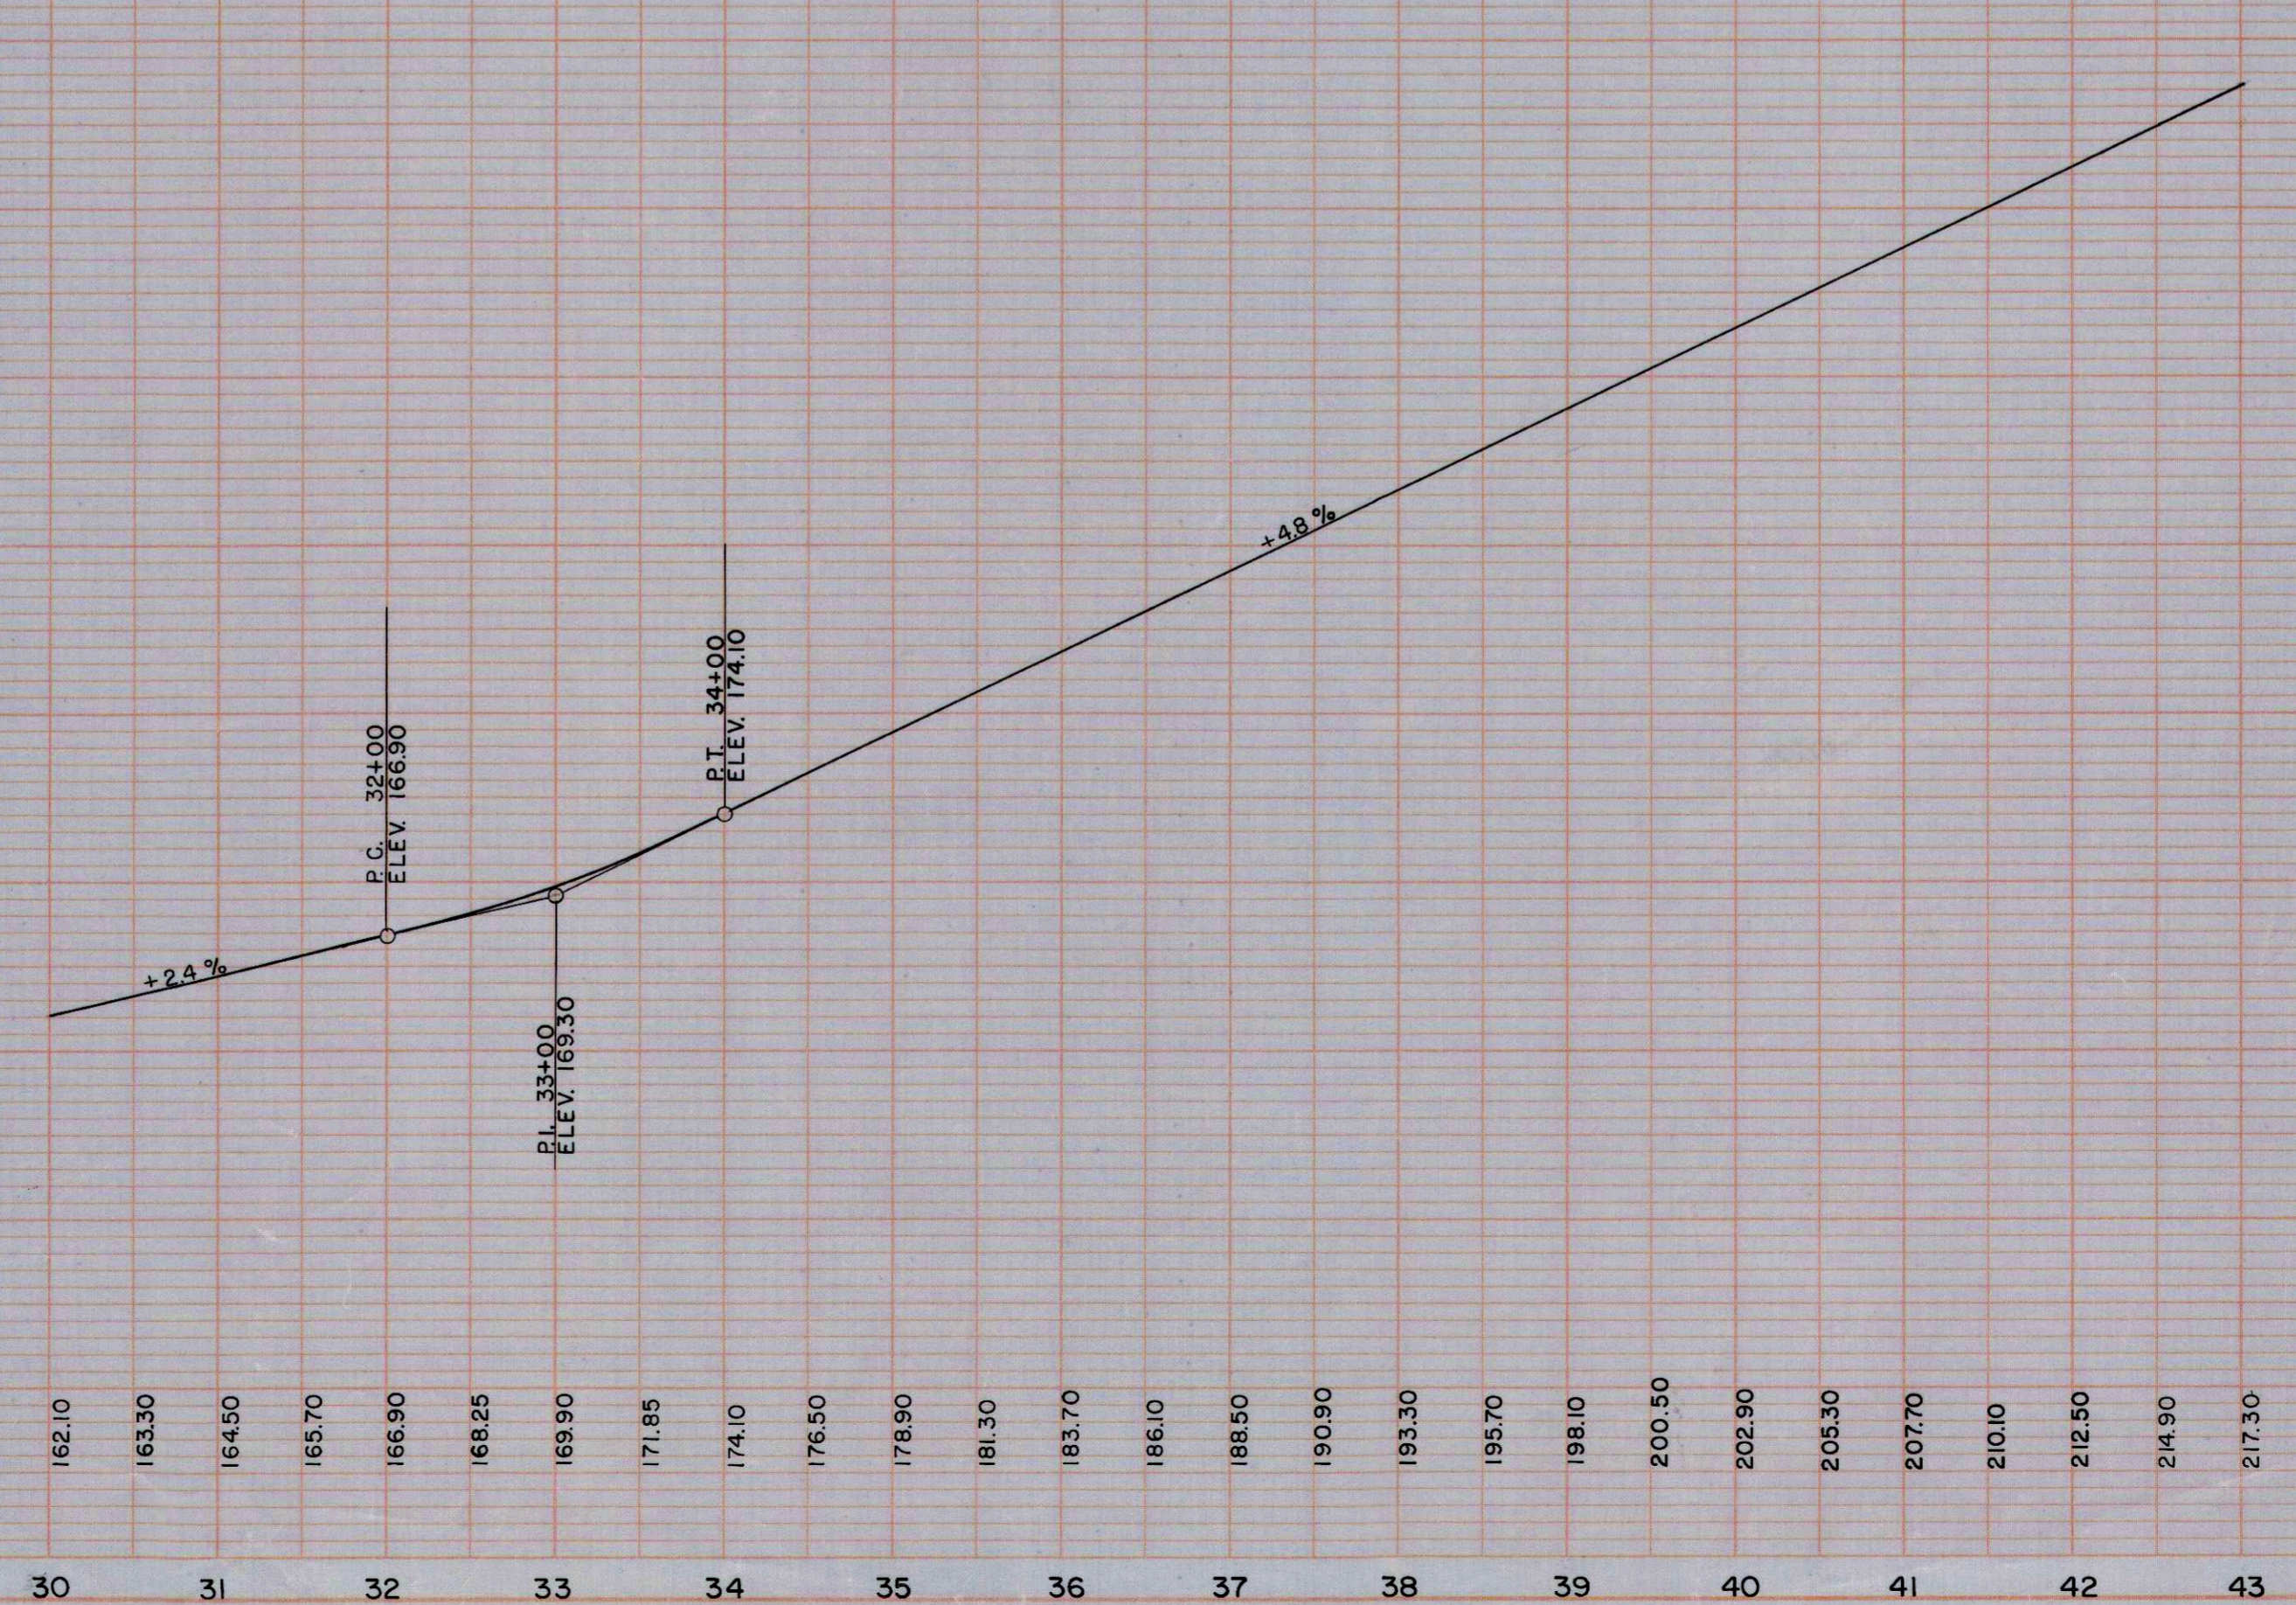

HAGEN ROAD



TOWN OF SHELBY

PLAN NO. 211

SHEET 2 OF 2

211-02

K&E PLATE 1, PLAN-PROFILE
 KRUPP & ESSER CO.
 48 7012 IMPERIAL 1/4" X 11" 65-0721 28-02

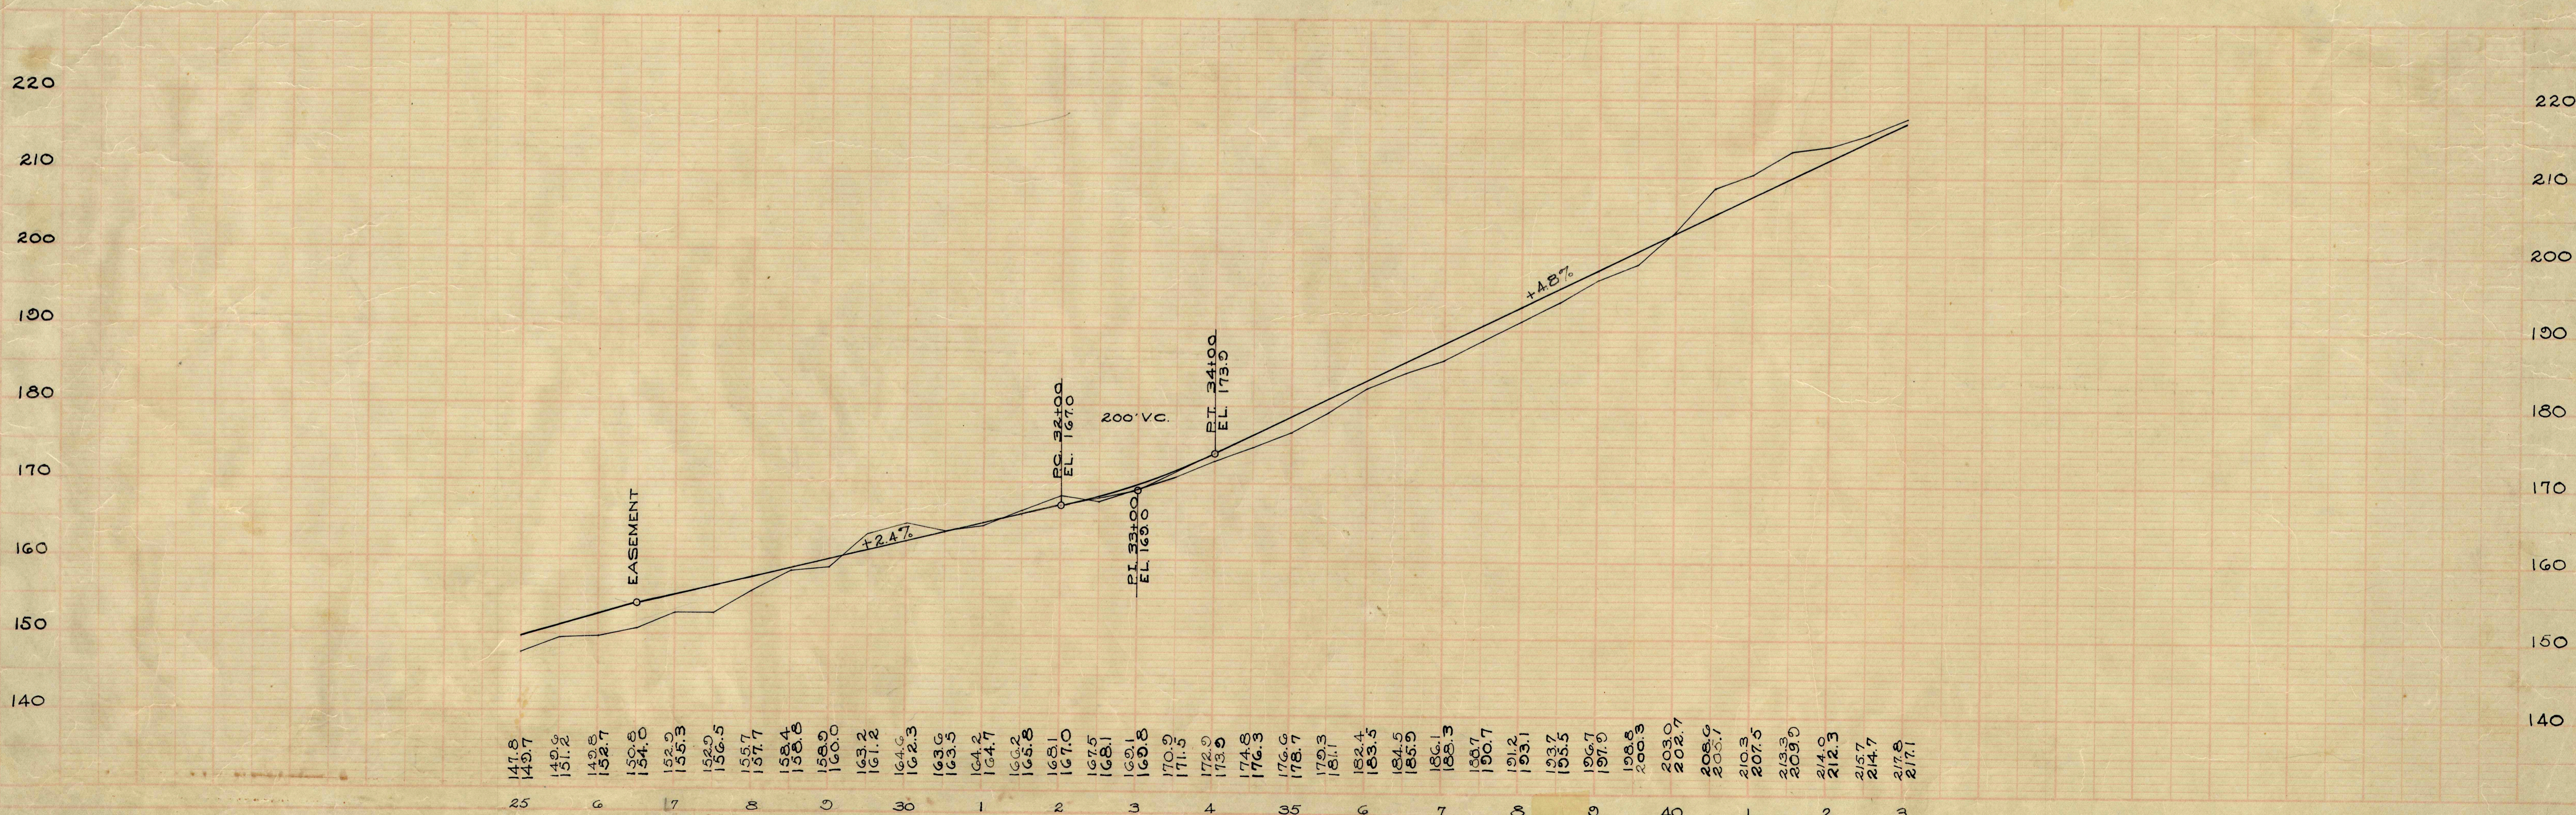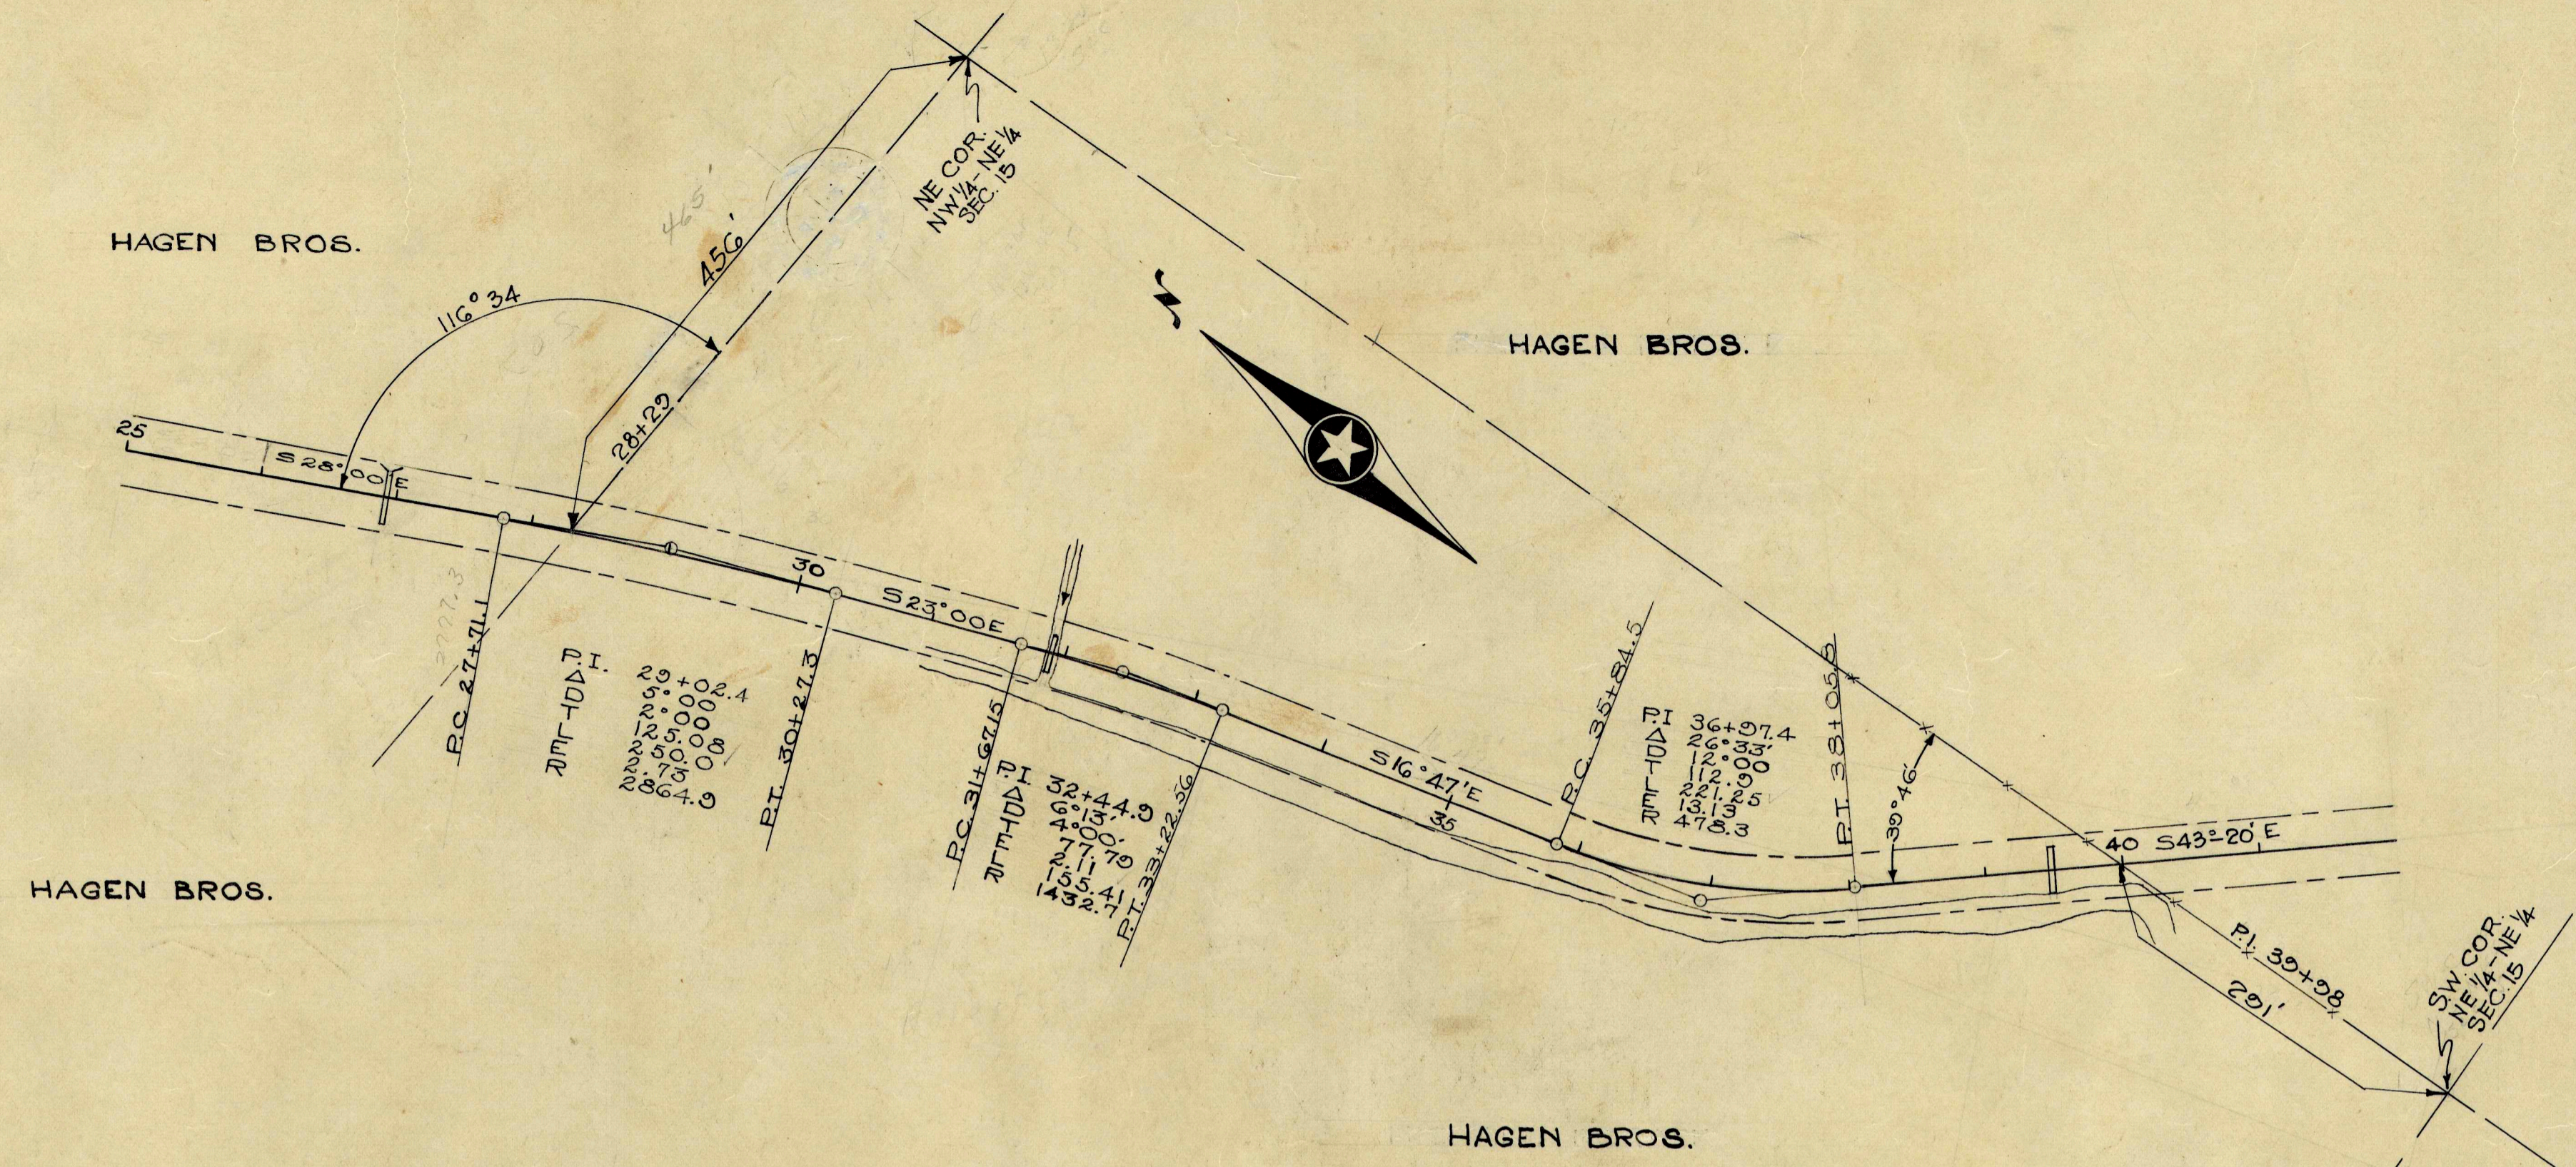

Hagen Road

Shelby

Sheet # 2