

02/46
1/11-50

F.N.D.
D.C.




195

6-29-50
1/11-50

F.N.D.
D.C.

197

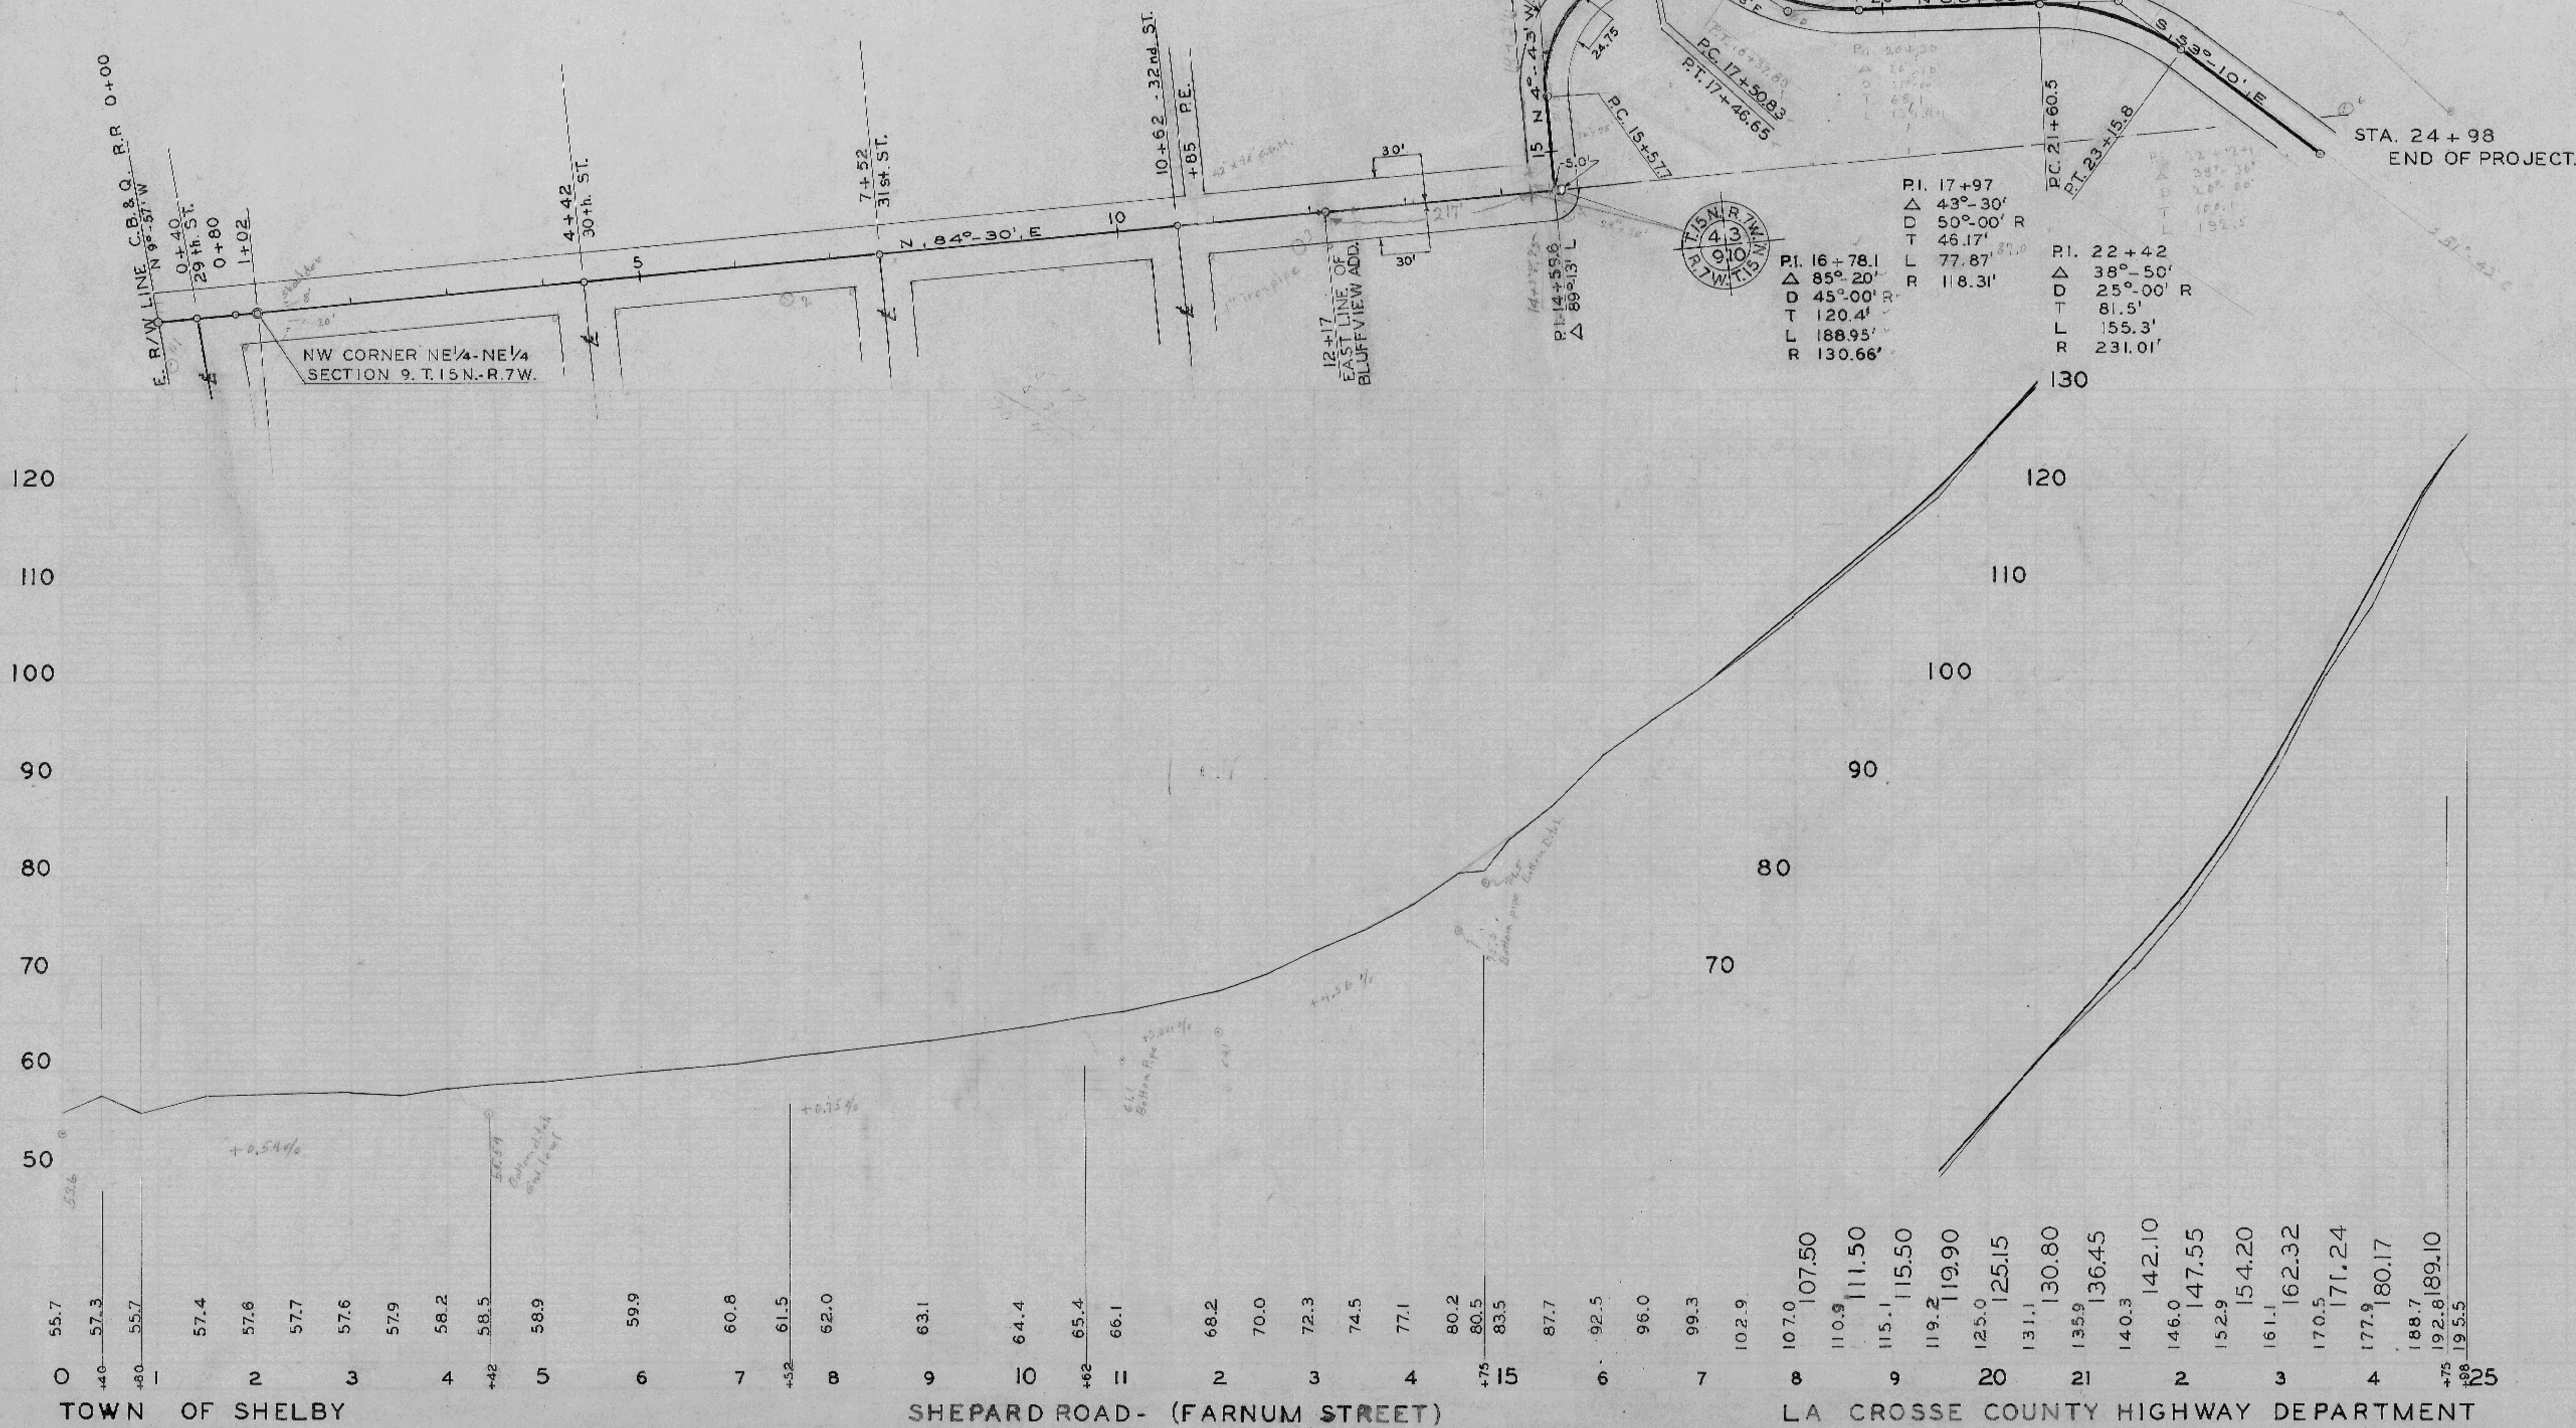

LA CROSSE COUNTY HIGHWAY DEPARTMENT
LA CROSSE, WIS.
Paul A. Hatzwig, Highway Commissioner

ROAD - SHEPARD TOWN - SHELBY
SURVEY BY - DAILY DATE - OCT. 1949
DRAWN BY - CONKLIN DATE - OCT. 1949
CHECKED BY _____ DATE _____
APPROVED BY _____ DATE _____