



P.N.D.  
 J.S.M.  
 160

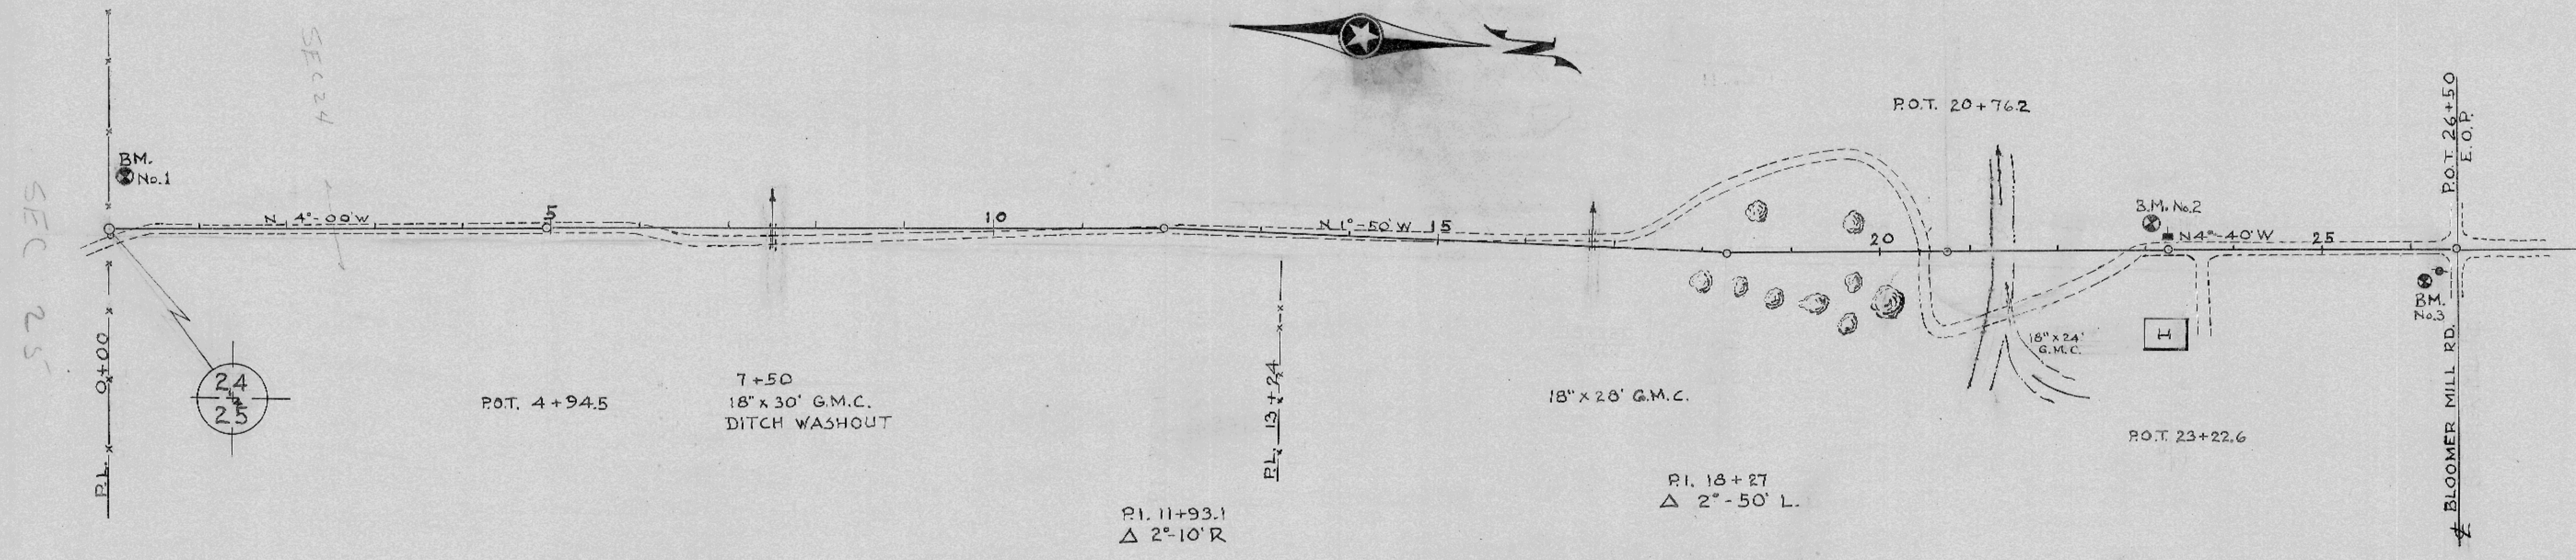

BENCH MARKS

No	STA.	Description	ELEV.
1	0+00	50' L. Oak Cluster	102.00
2	23+22	11' L. P.P.	60.78
3	26+40	20' R. Tele. P.	43.40

P.N.D.  
 J.S.M.  
 161

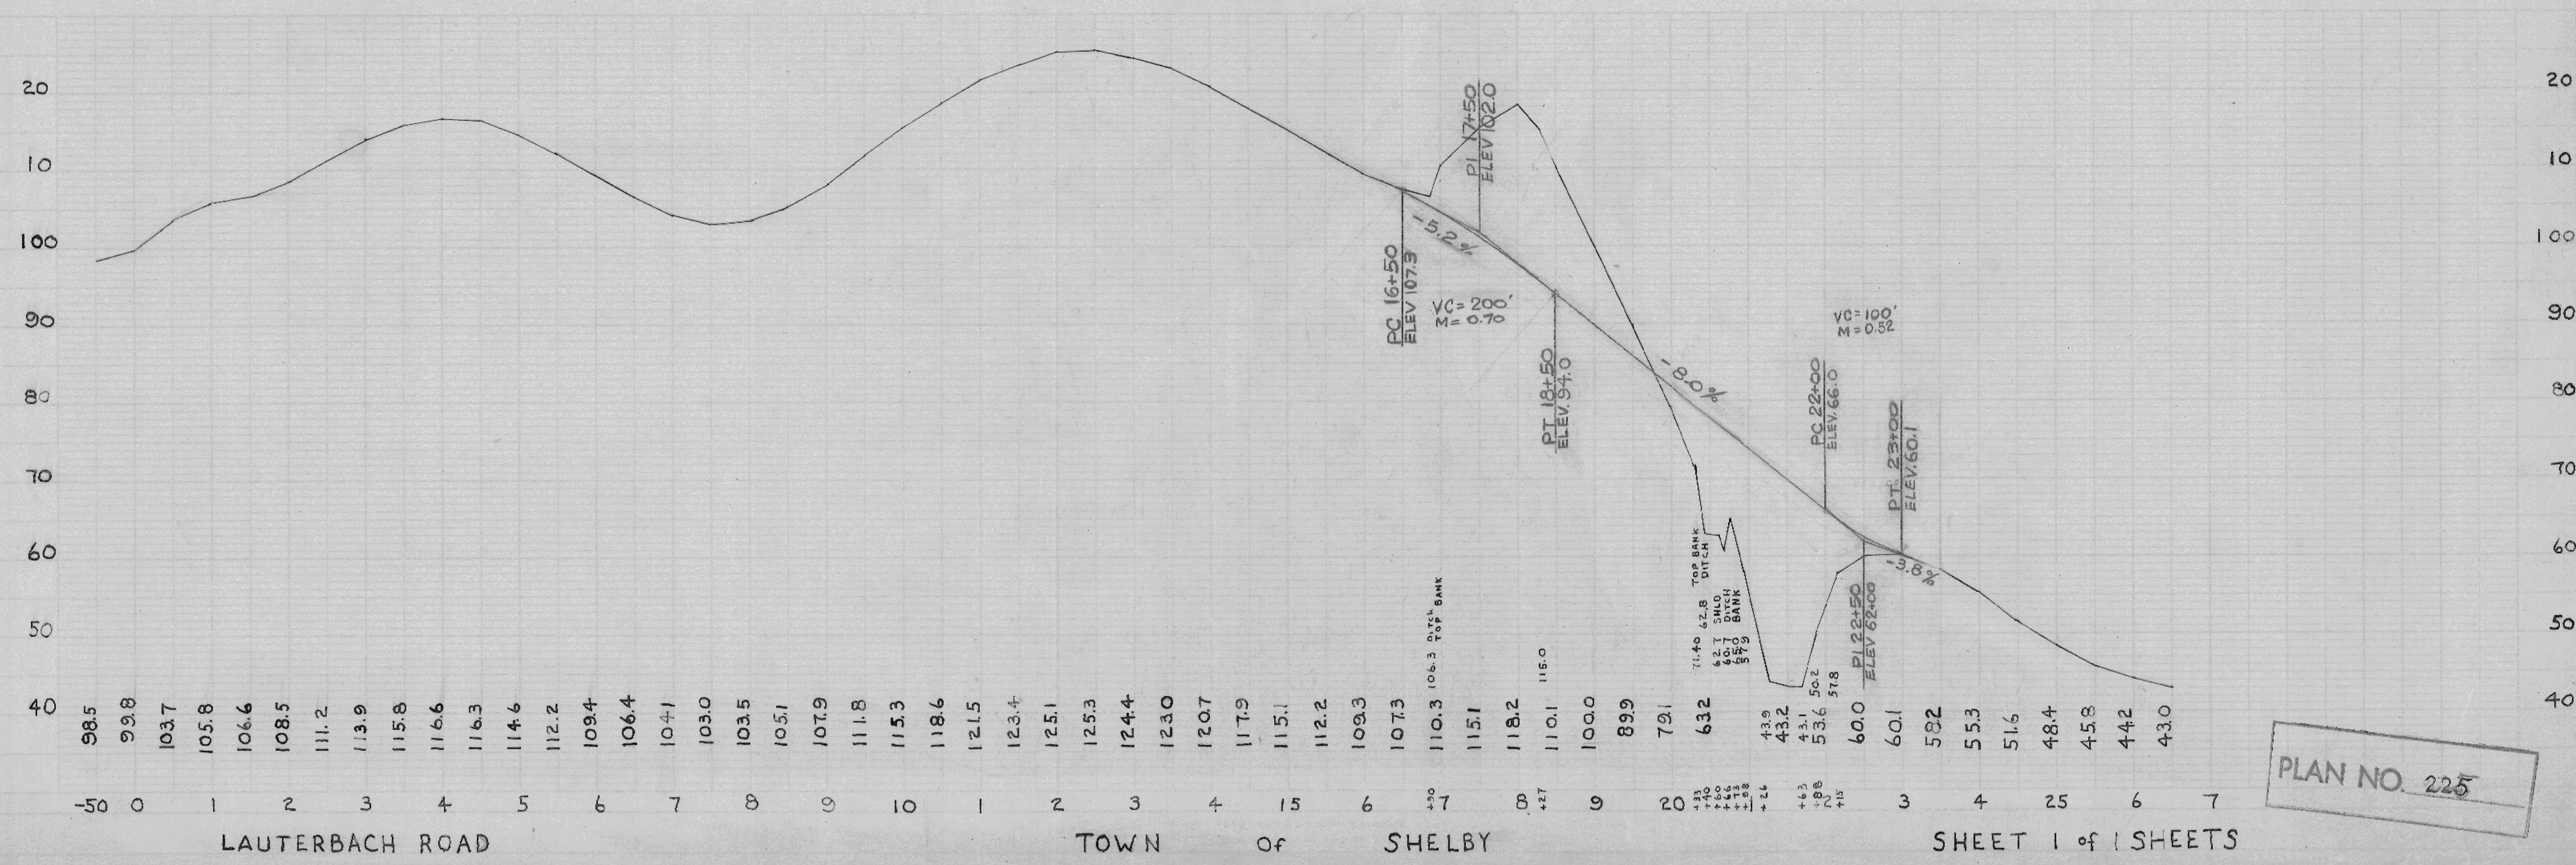

PLAN NO. 225