
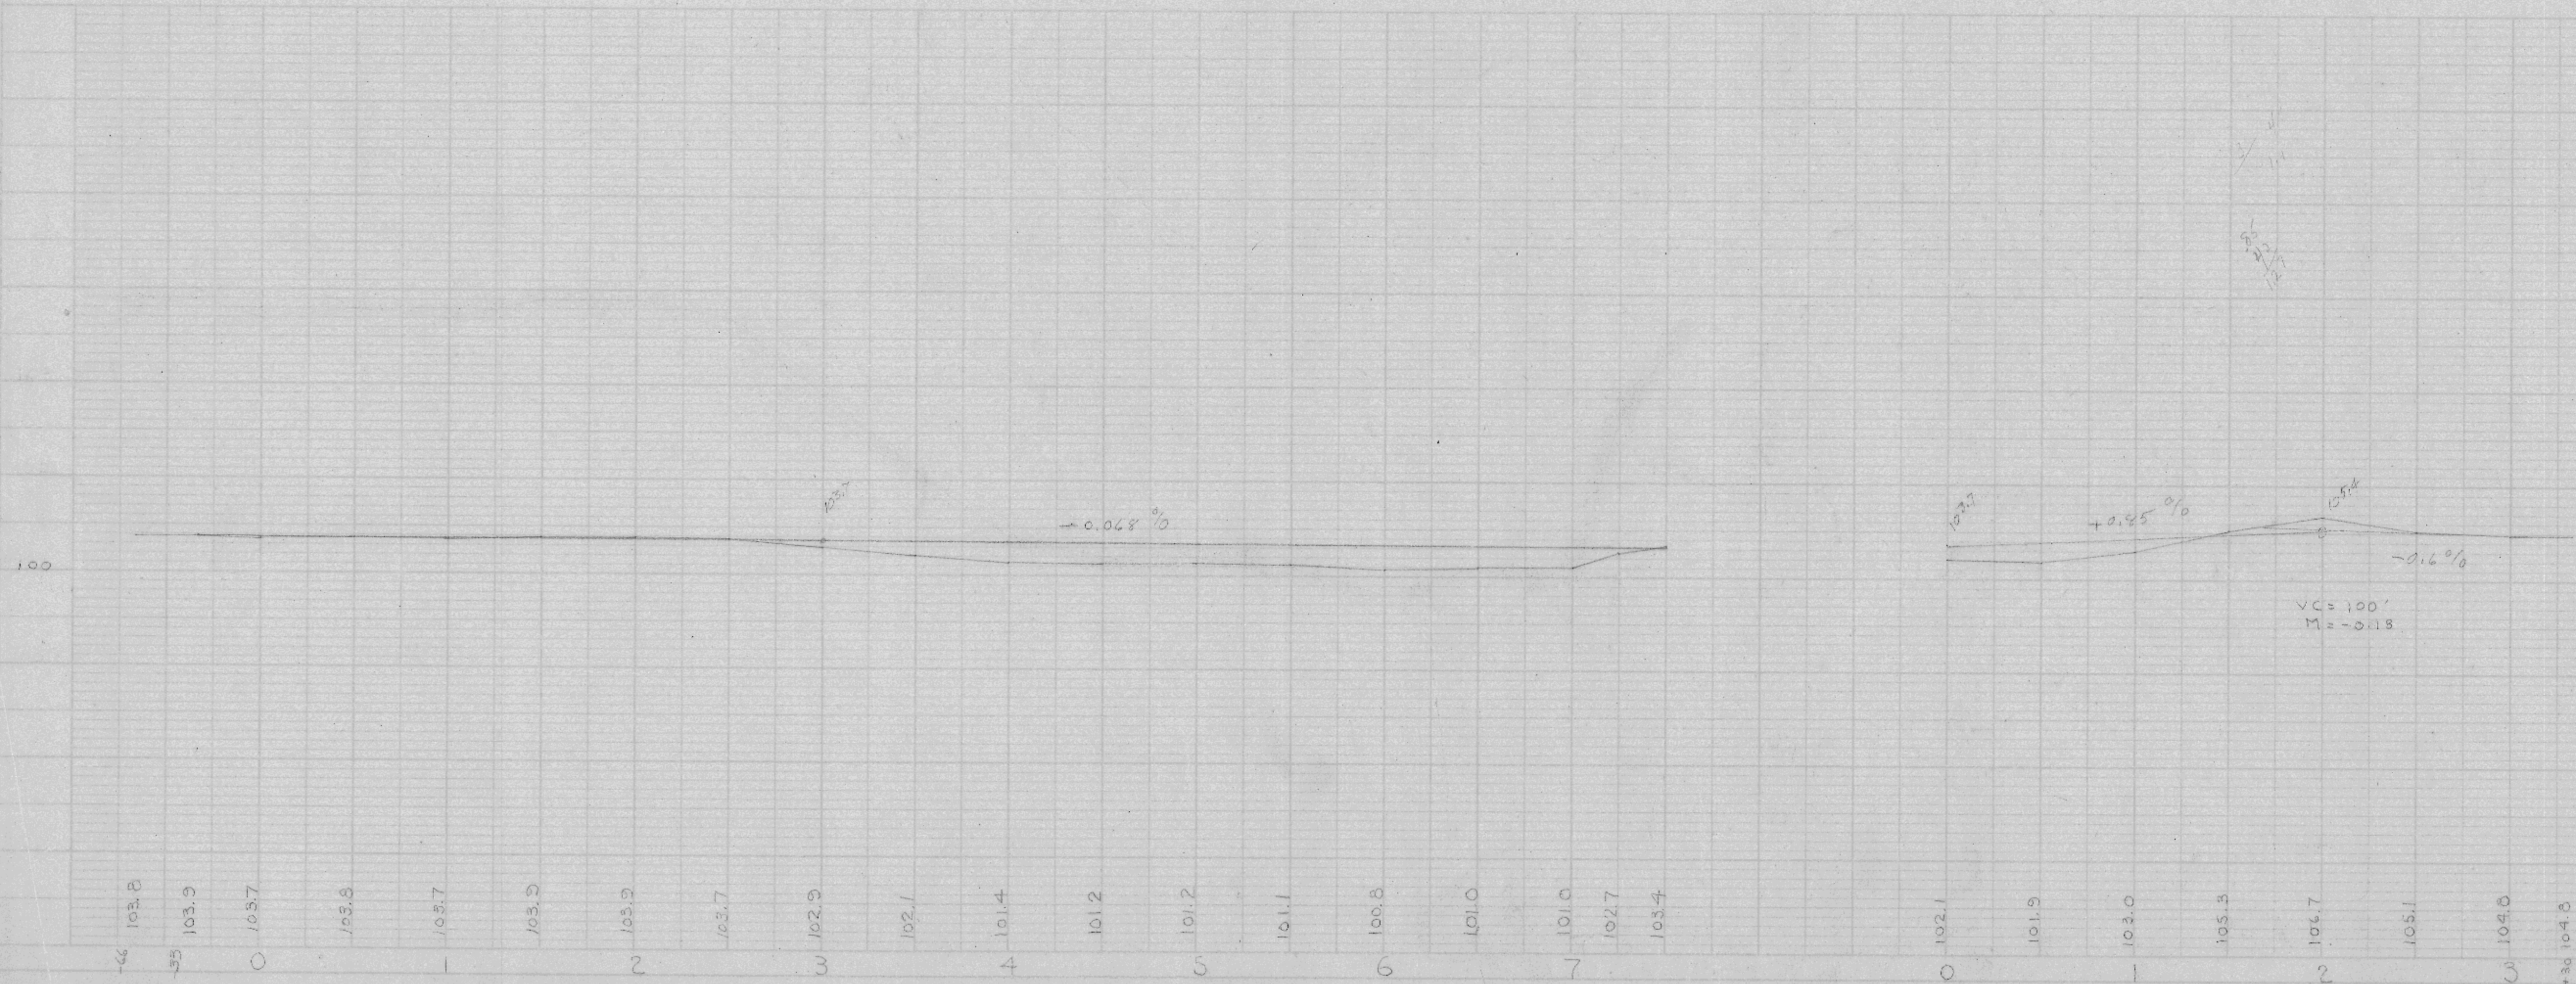


PLAN SHEET
 TOWN OF SHELBY
 WAYSIDE GARDENS
 PLAN NO. 226

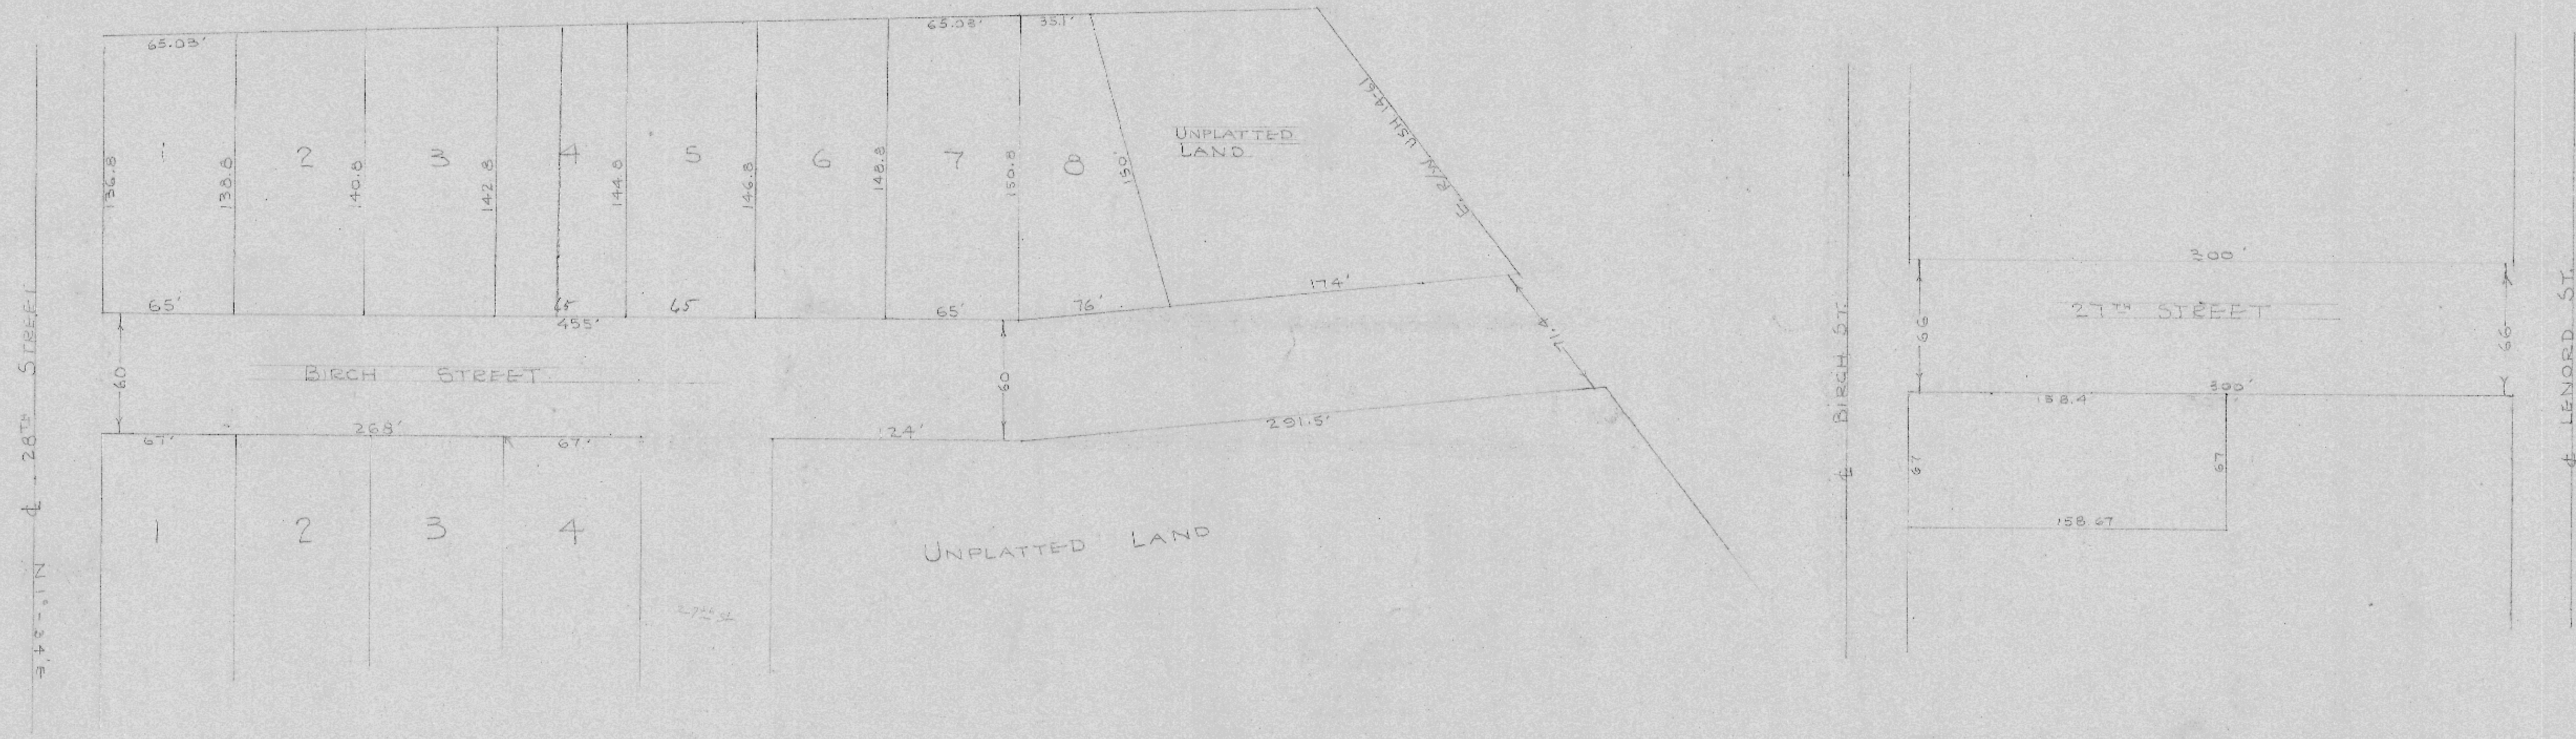

TOWN OF SHELBY

WAYSIDE GARDENS

PLAN NO. 226