
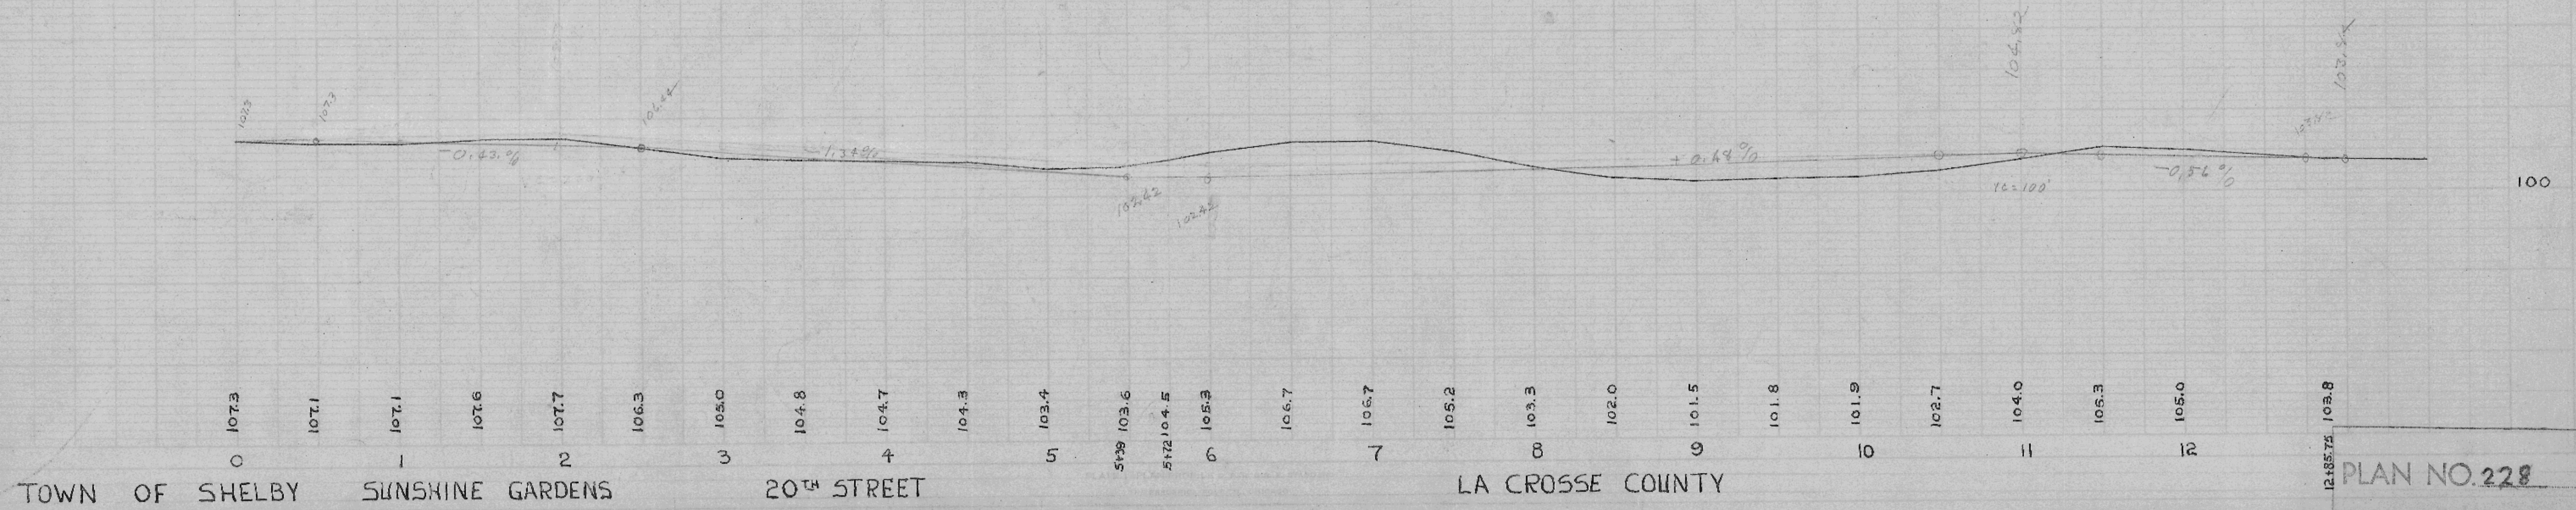


FND
RDN
5/15/53

139

FND
RDN
5/15/53

137

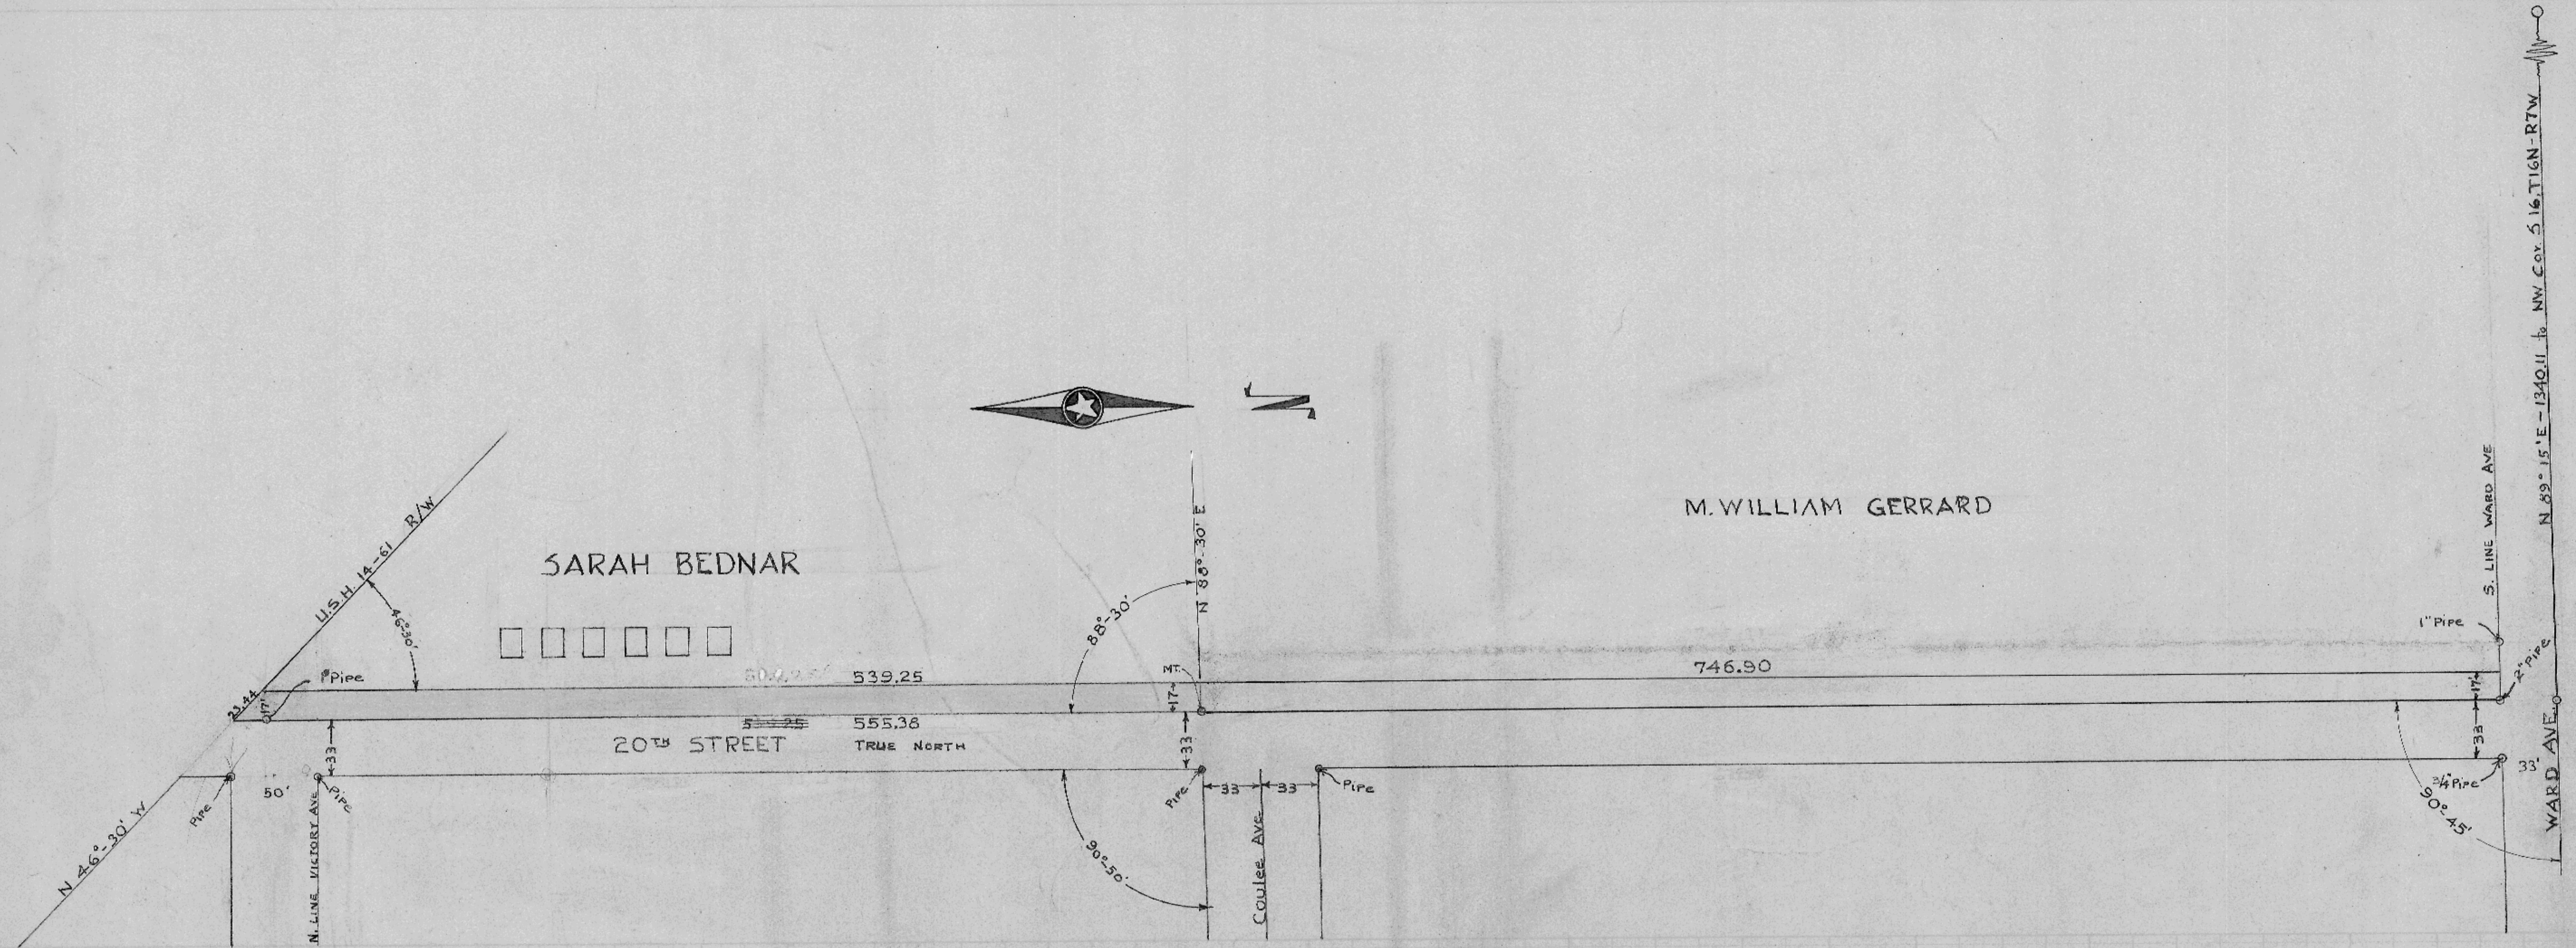

PLAN NO. 228