
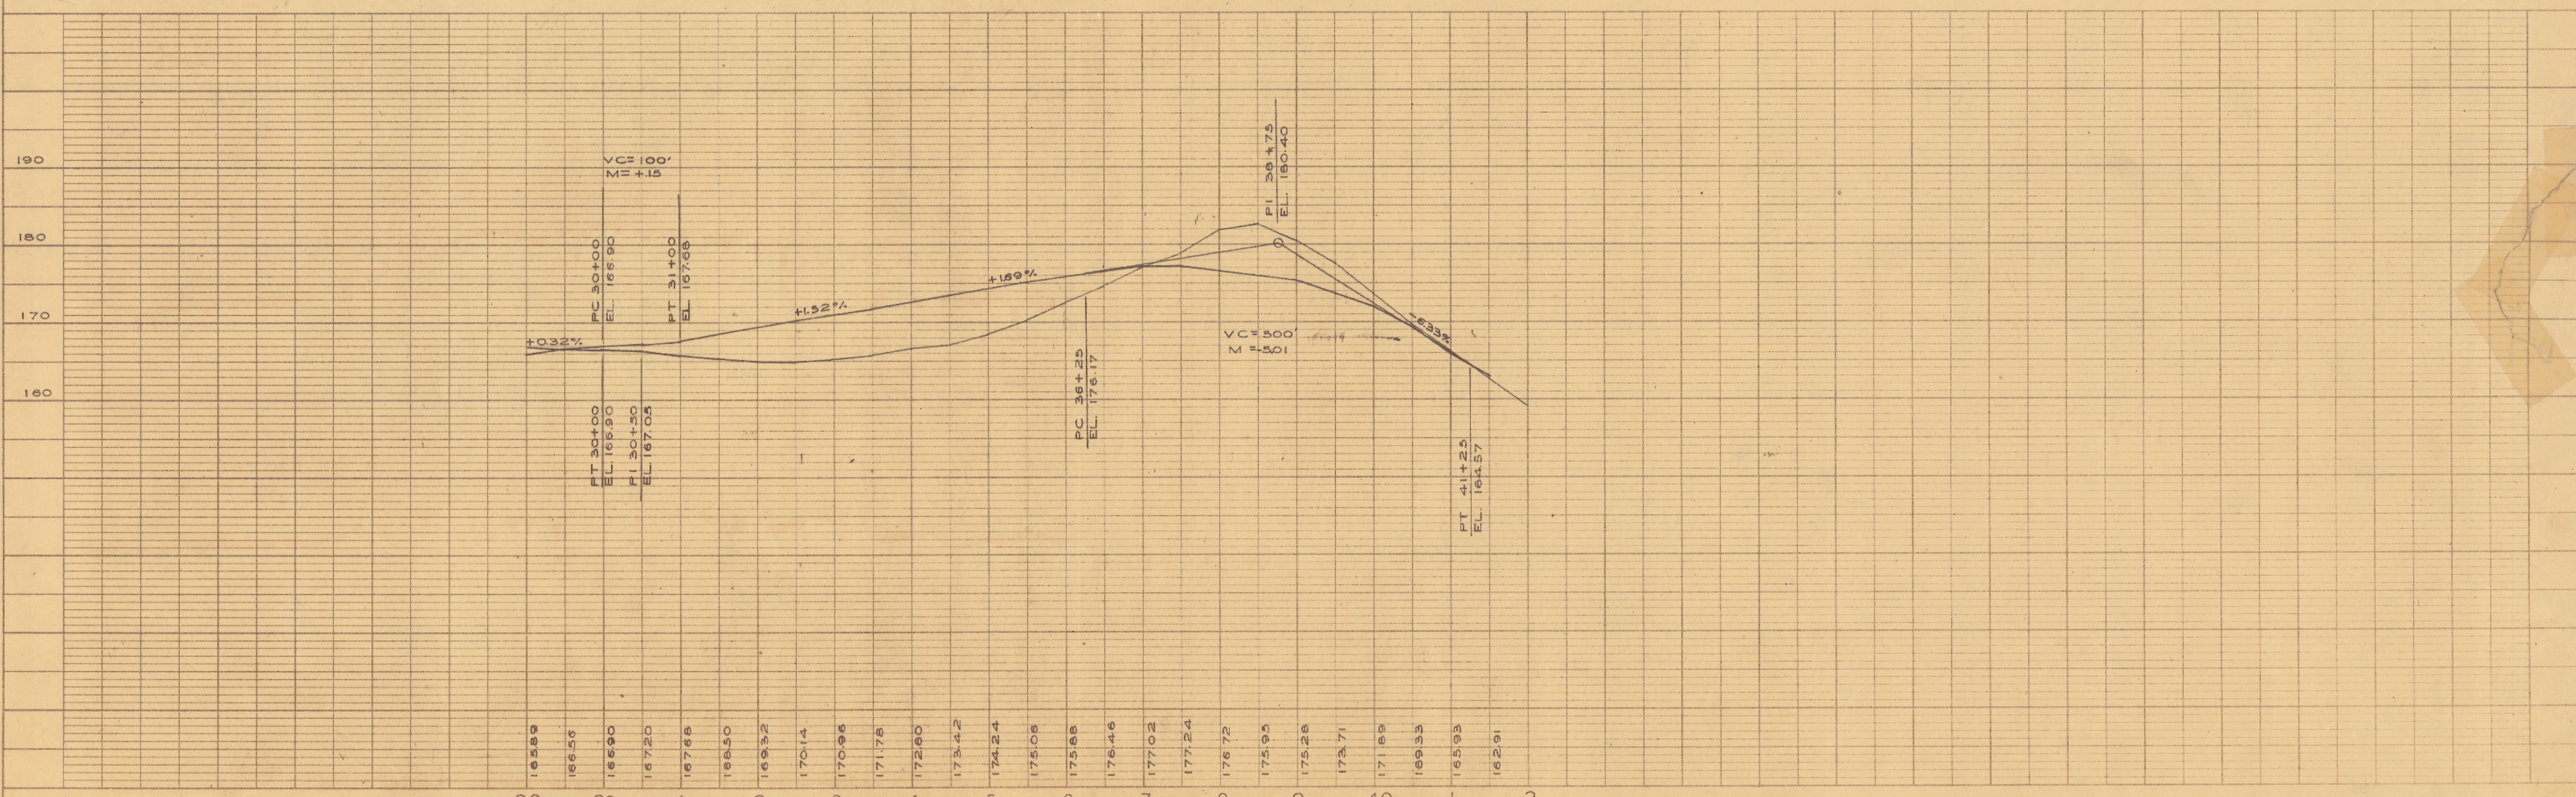




PLAN
 SURVYOR: F. N. D.
 PLOTTED: F. N. D.
 NOTE BOOK: Alignment checked
 No. 160

PROFILE
 SURVYOR: F. N. D.
 PLOTTED: F. N. D.
 NOTE BOOK: Grades checked
 No. 165

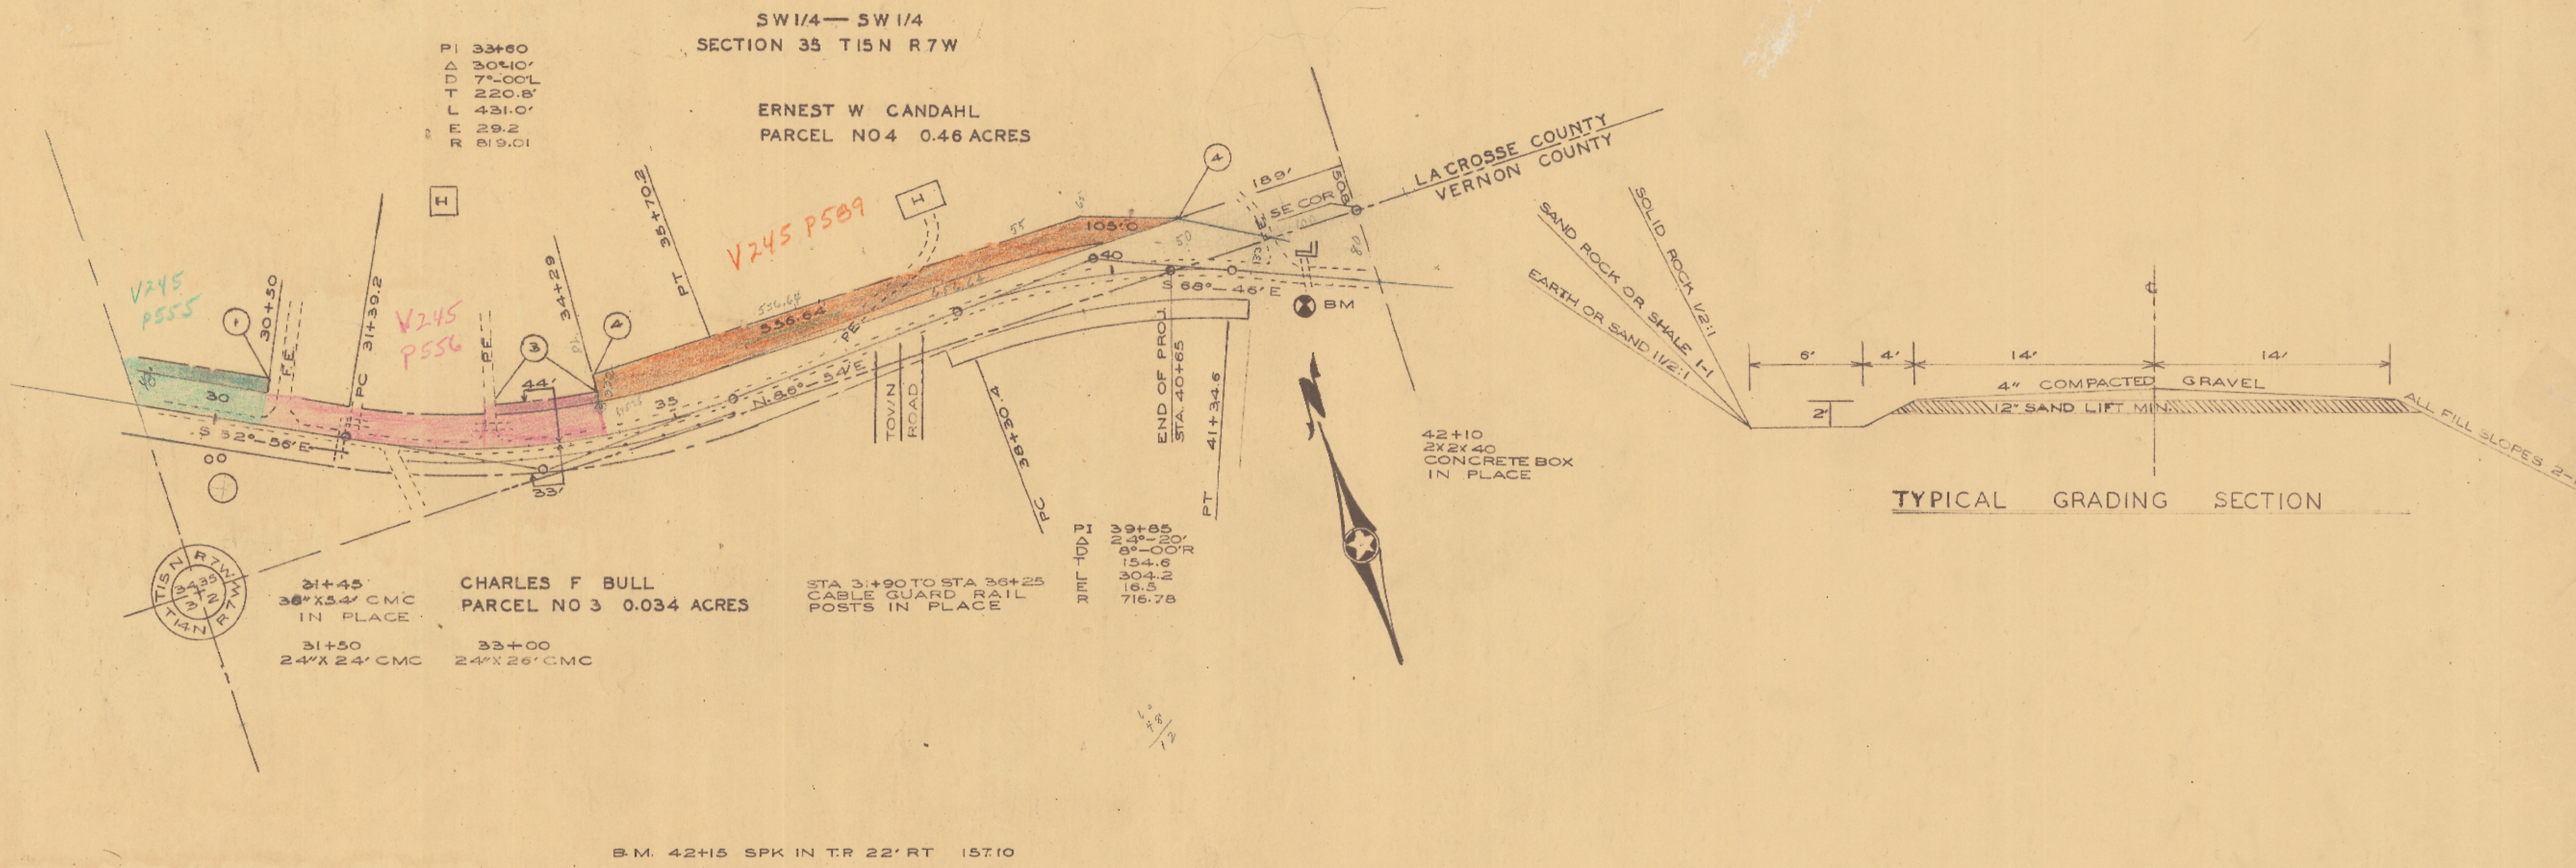

PLAN
 DATE: 12-22-54
 BY: B. D. C.
 CHECKED: D. C. C.
 NOTE: TRUE BEARINGS ASSUMED ELEVATIONS
 NO. 160

PROFILE
 DATE: 12-22-54
 BY: B. D. C.
 CHECKED: D. C. C.
 NOTE: GRADES CHECKED
 B. M.'S. NOTED
 NO. 165

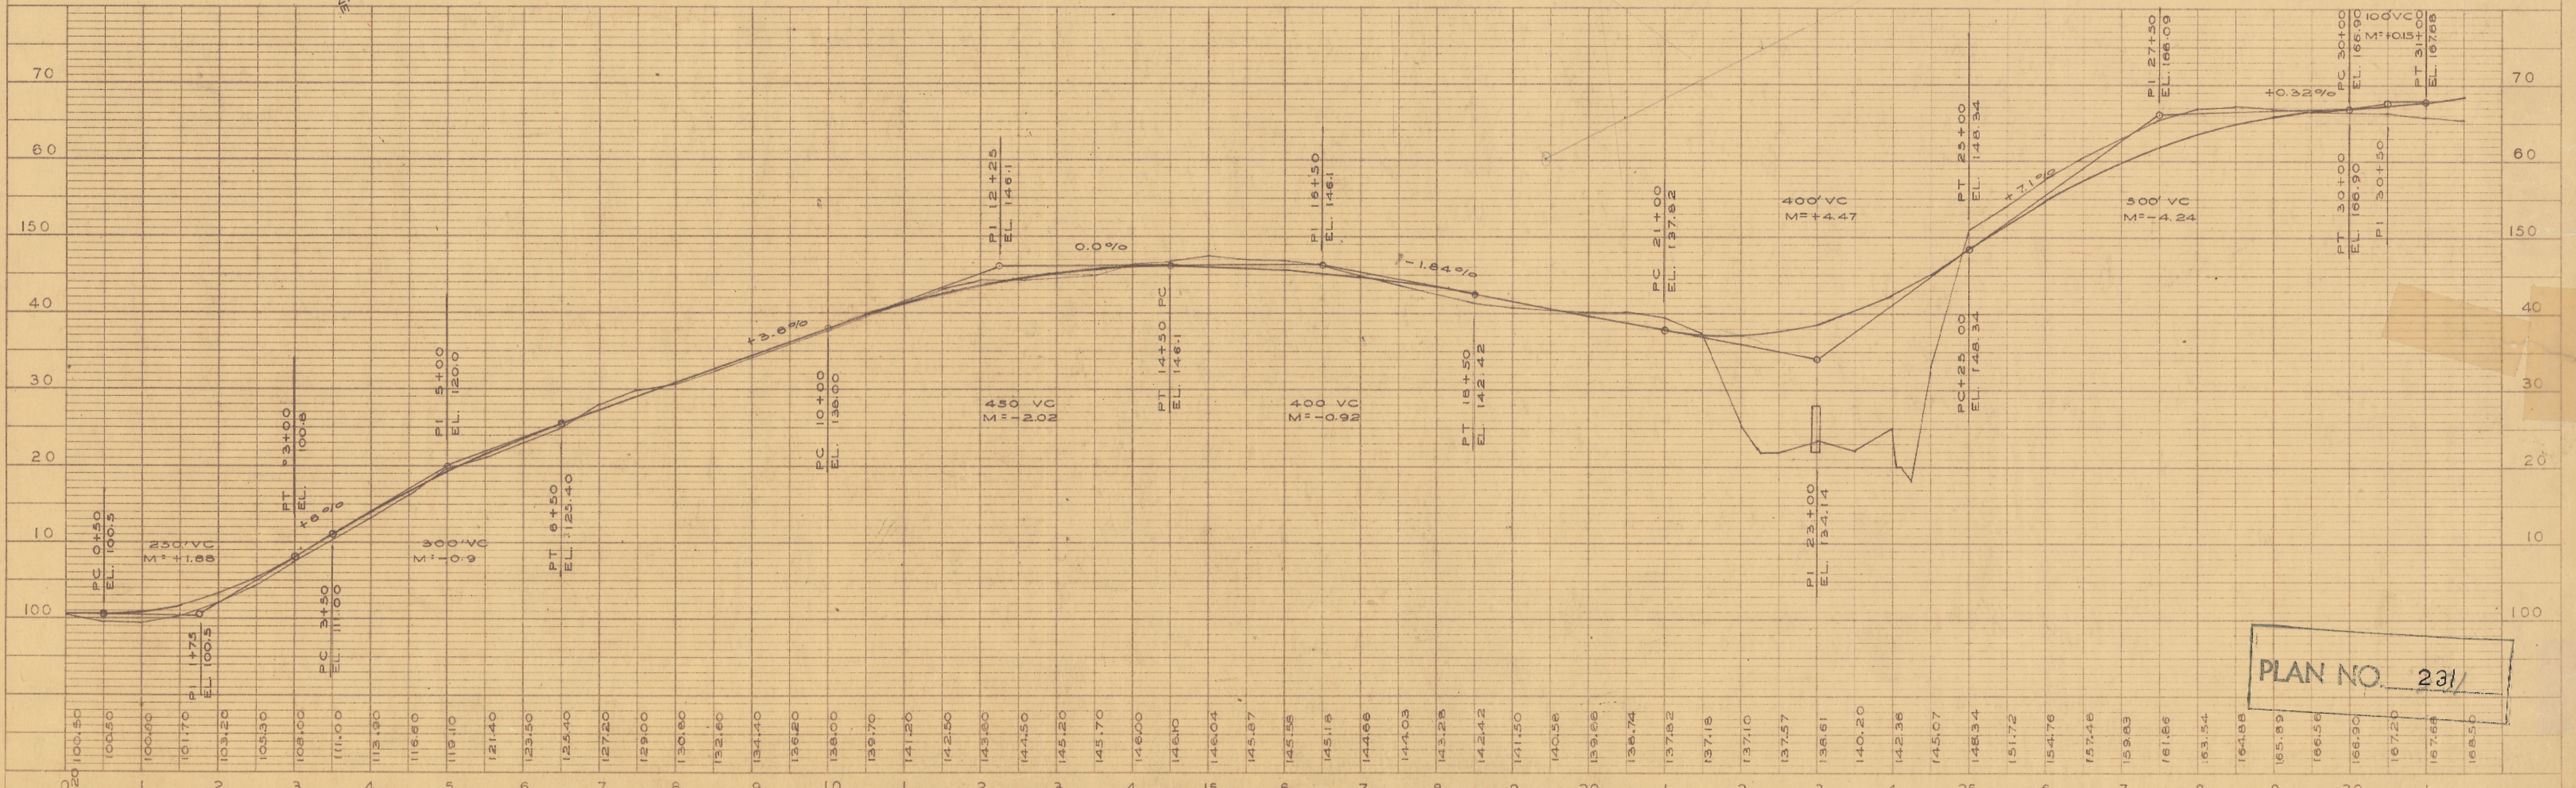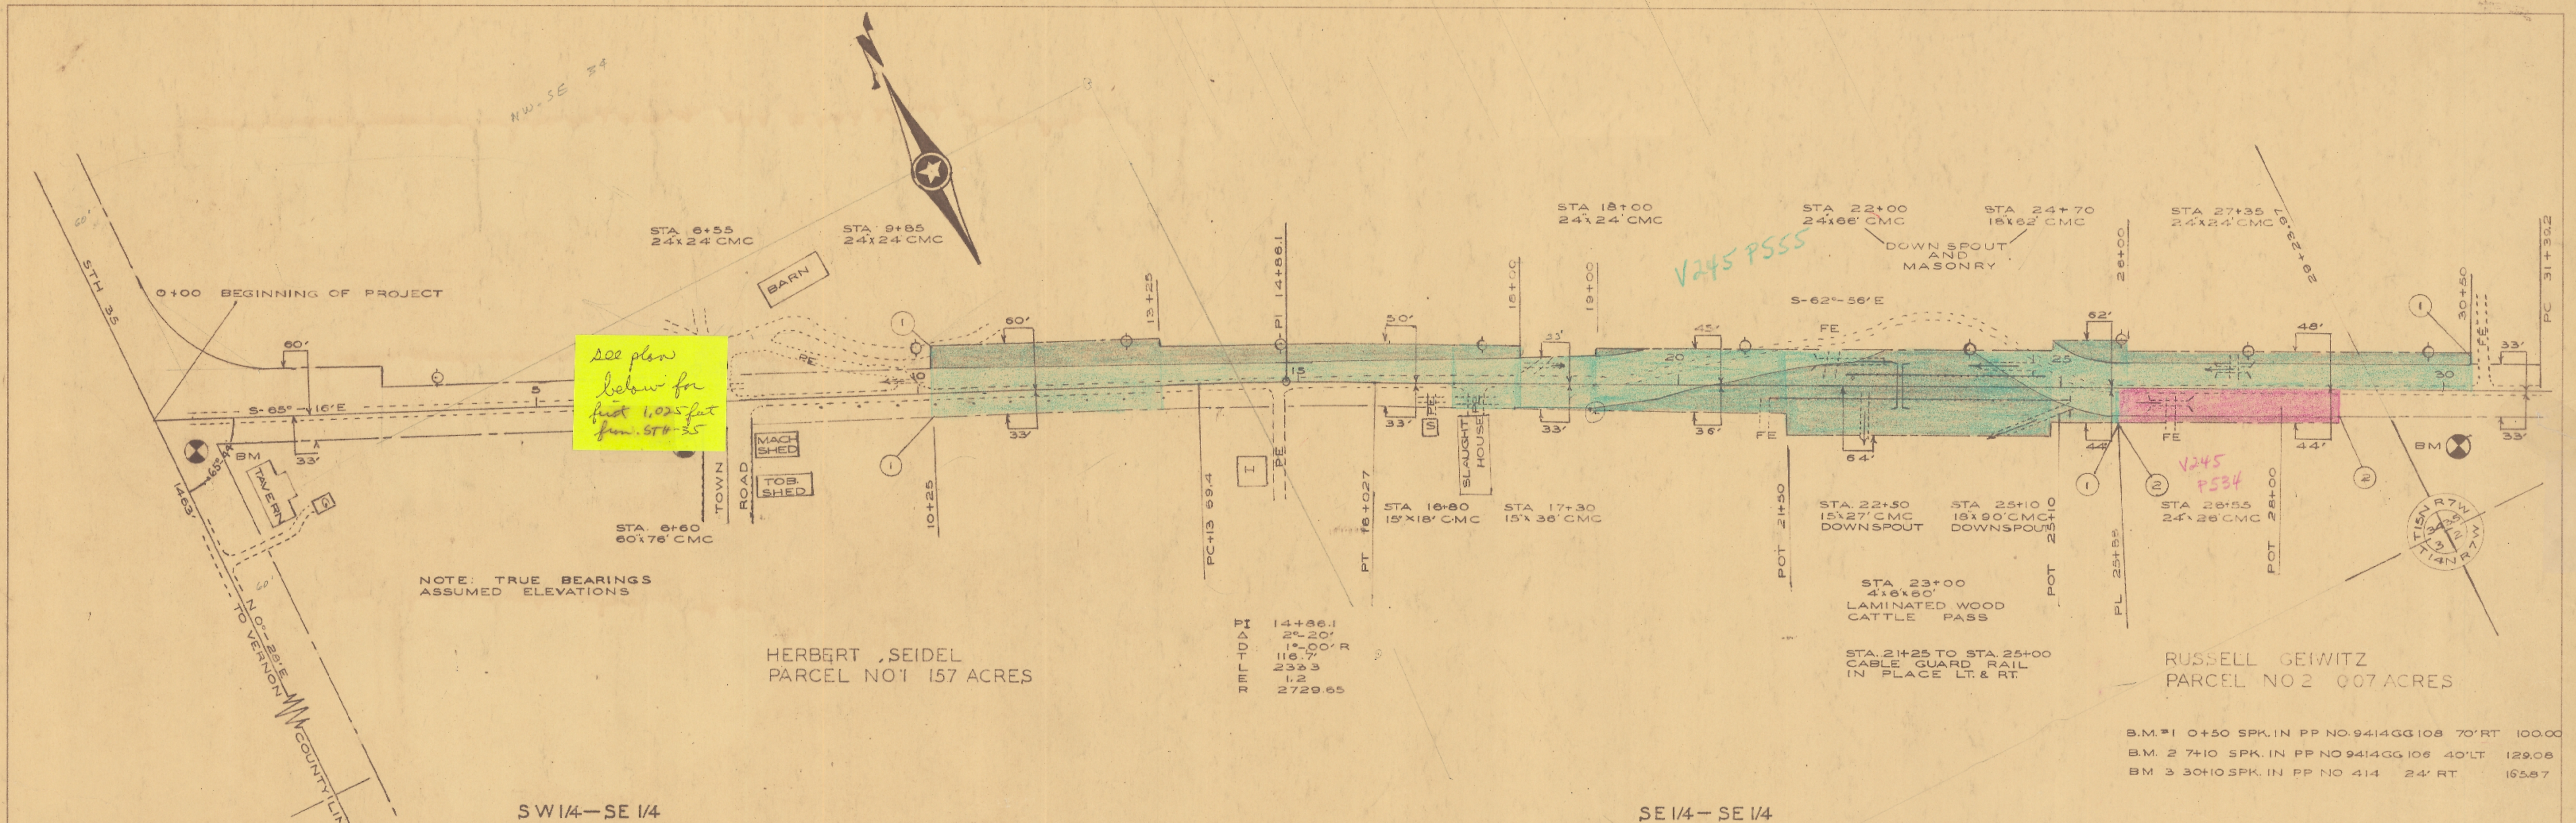

PLAN NO. 231