
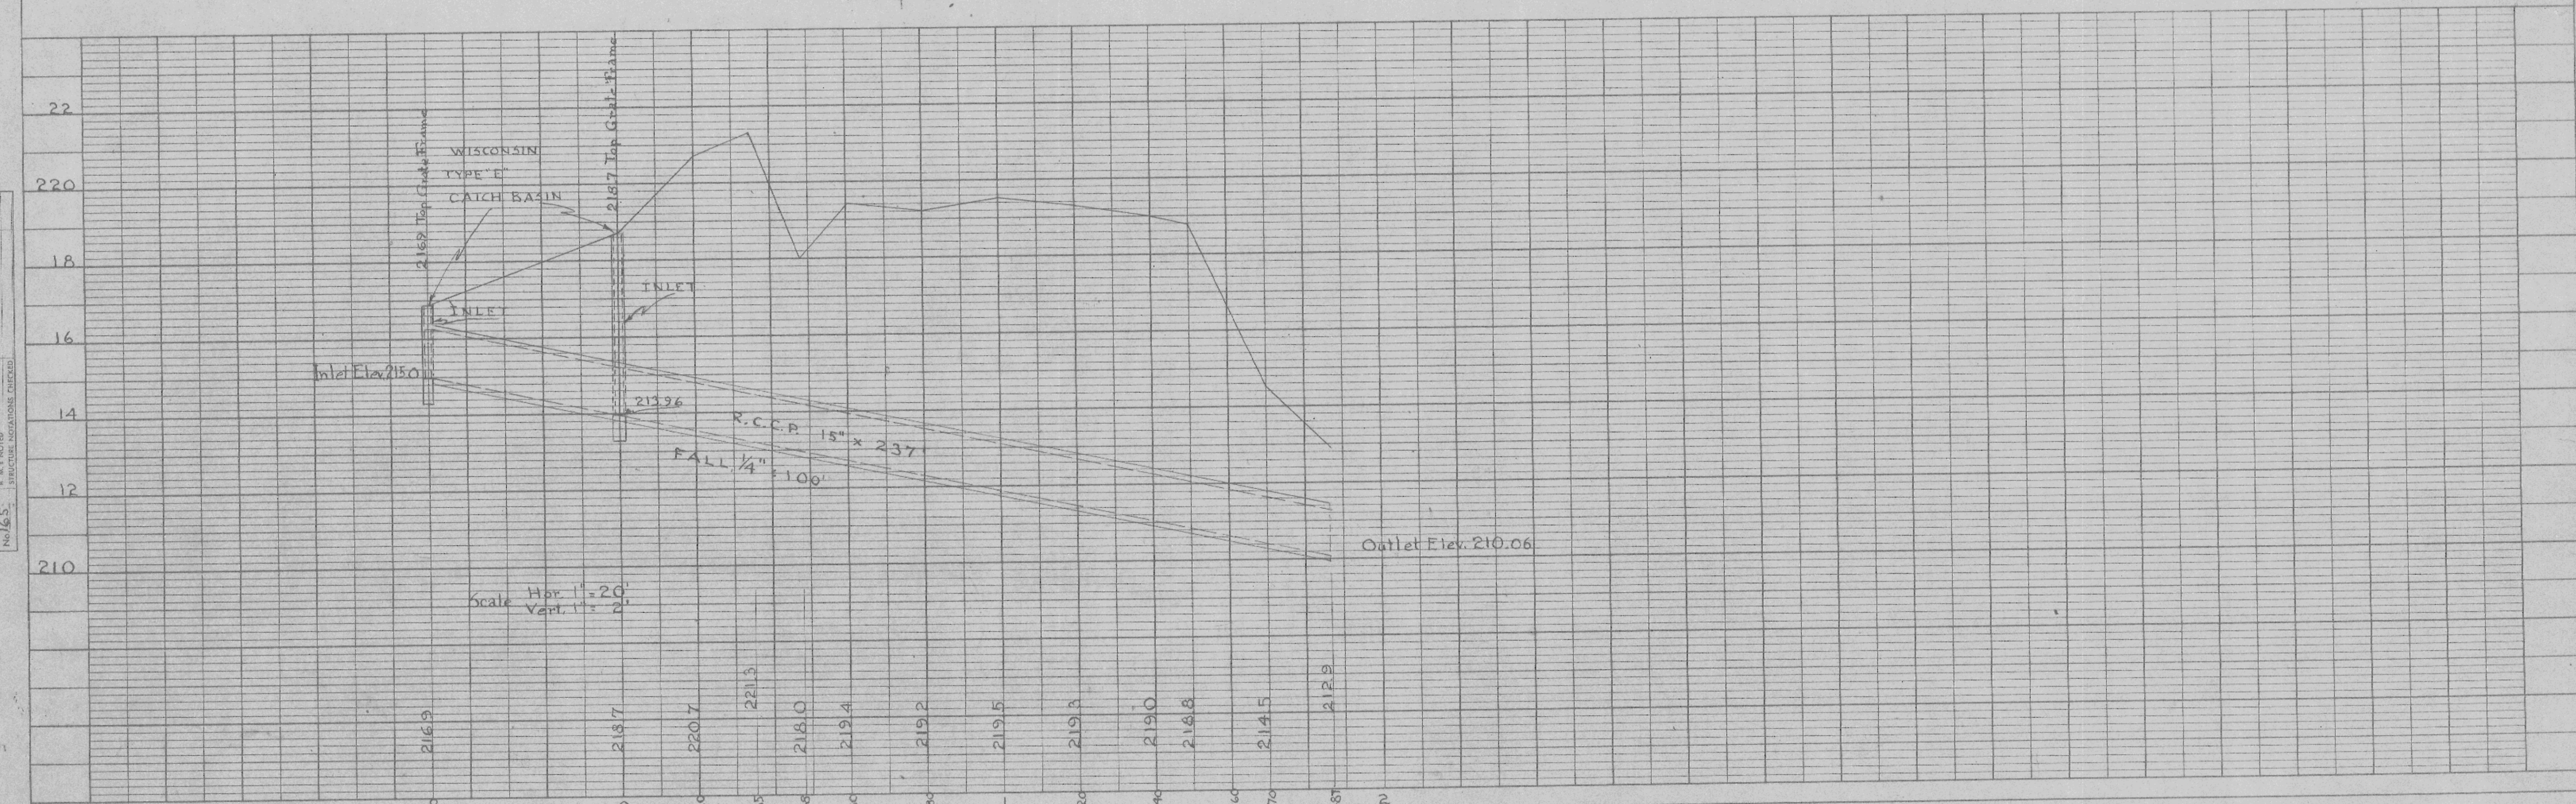


DATE: _____
 BY: _____
 CHECKED: _____
 DATE: _____
PLAN
 NOTE BOOK: _____
 NO. OF WAY CHECKED: _____
 No. _____

DATE: _____
 BY: _____
 CHECKED: _____
 DATE: _____
PROFILE
 NOTE BOOK: _____
 NO. OF WAY CHECKED: _____
 No. _____

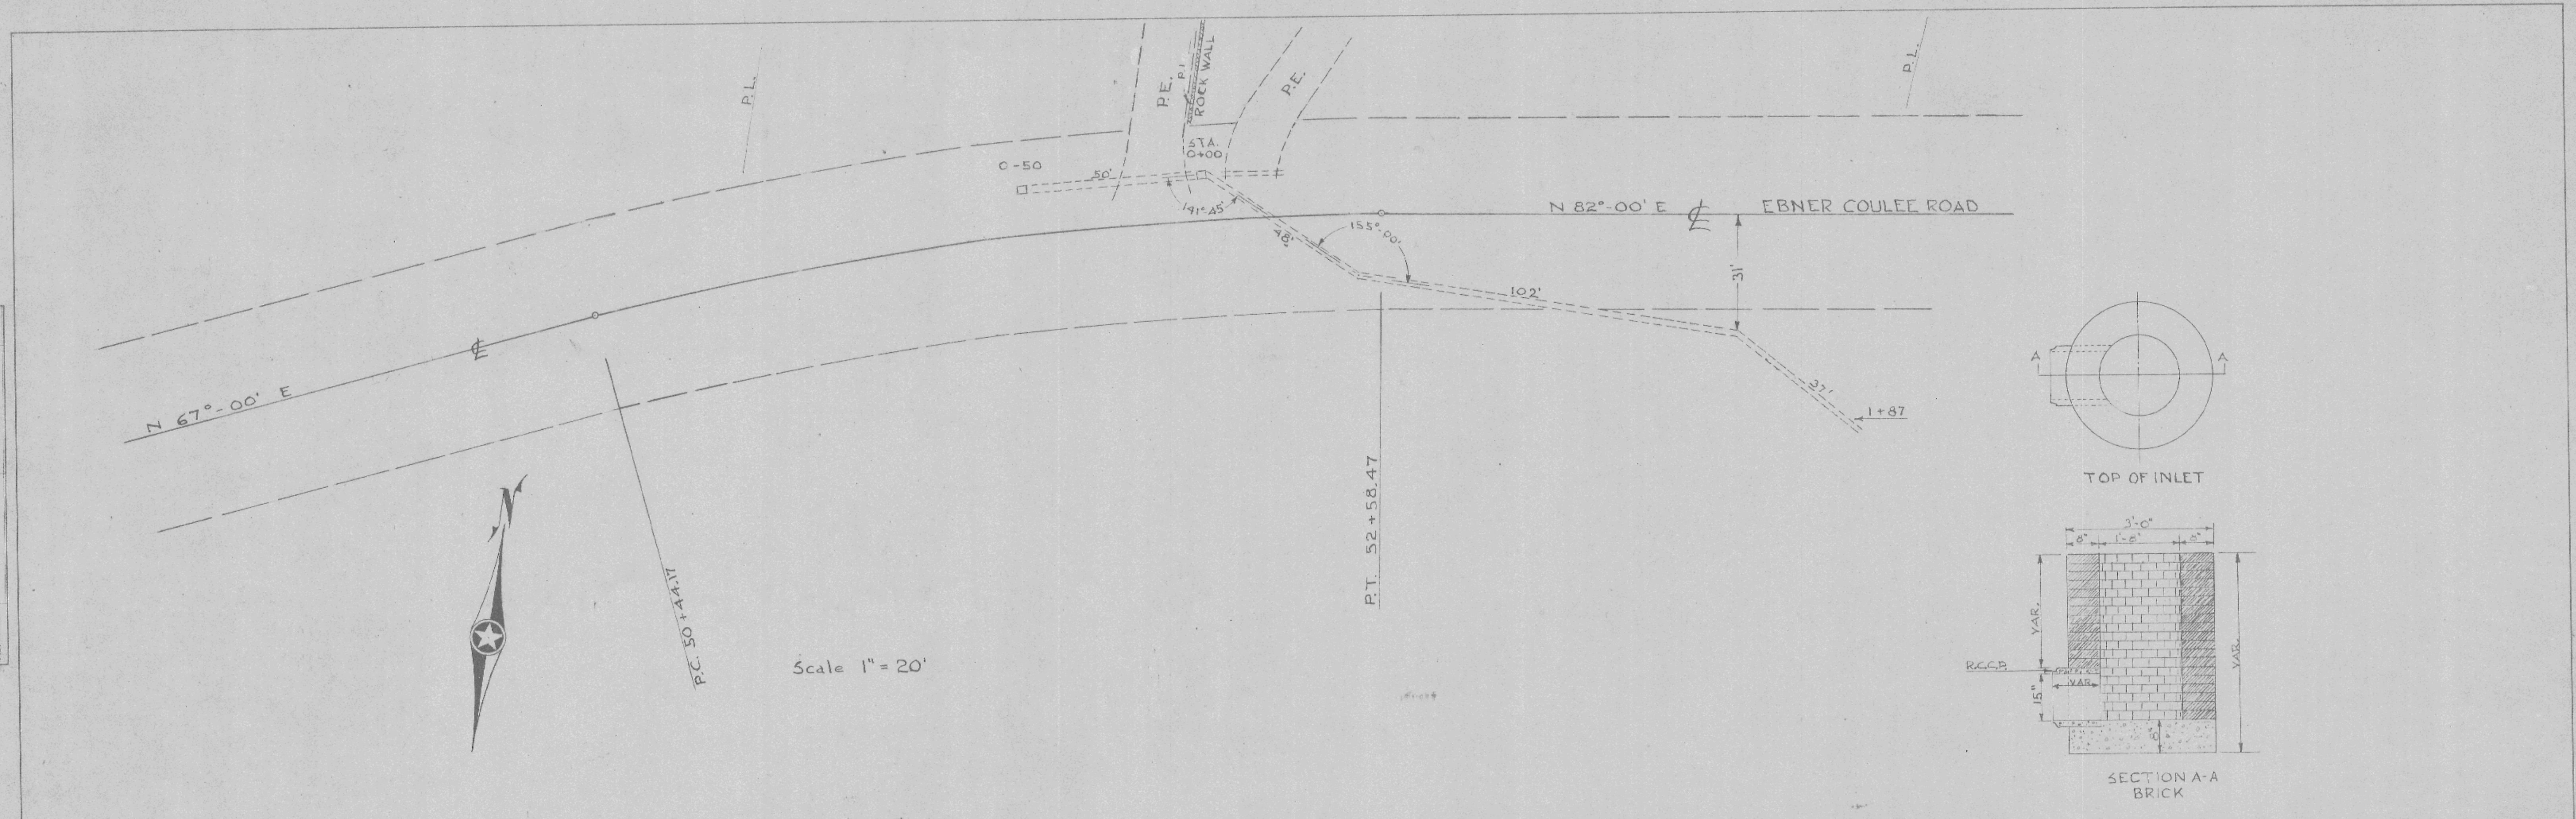

EBNER COULEE ROAD

TOWN OF SHELBY

Plan 232