



CORNER - LOSEY BLVD.
 & WARD AVE.
 SCALE 1"=30'

PLAN NO. 235

DAVY ENGINEERING CO.
 LA CROSSE WISCONSIN


WATER SERVICE LINE
 LA CROSSE COUNTY
 INFIRMARY

DATE 7-14-54	DRAWN G.W.S.	CHECKED P.S.D.	SCALE 1"=100'	SHEET OF
-----------------	-----------------	-------------------	------------------	-------------

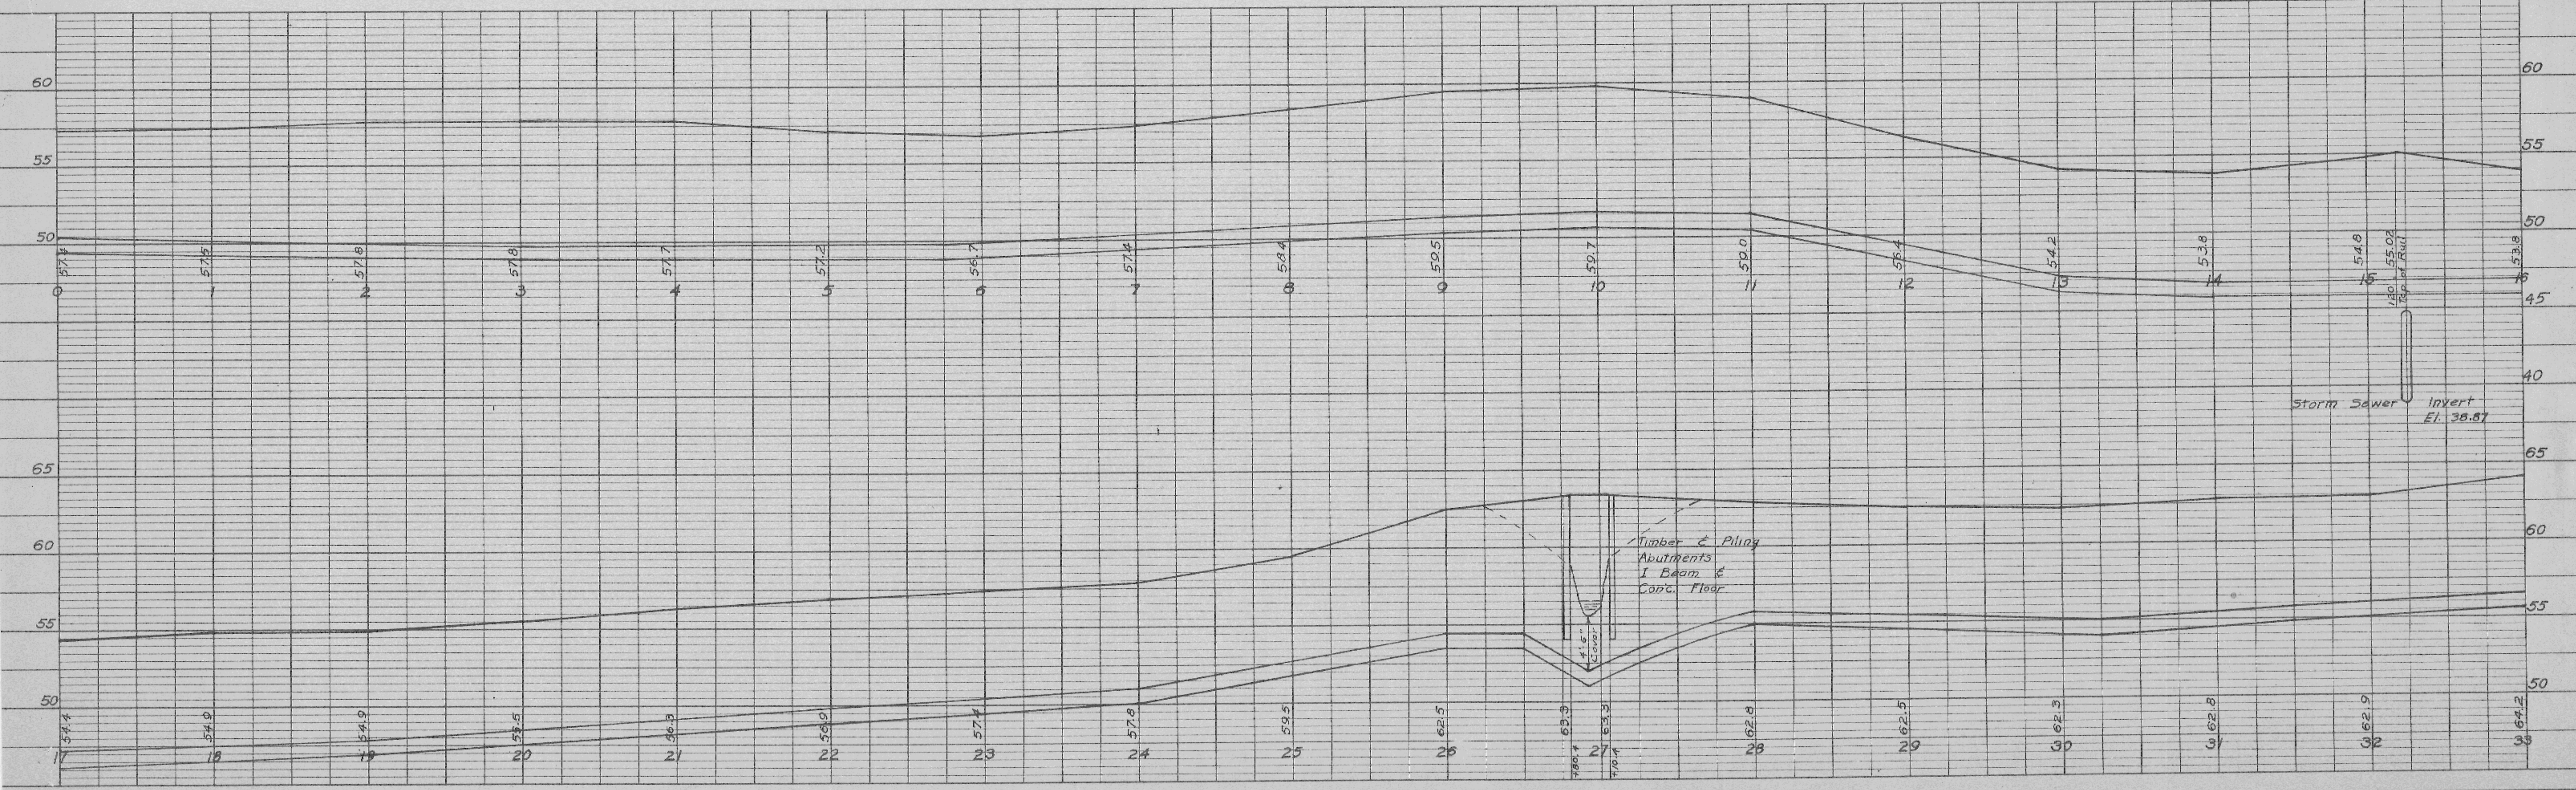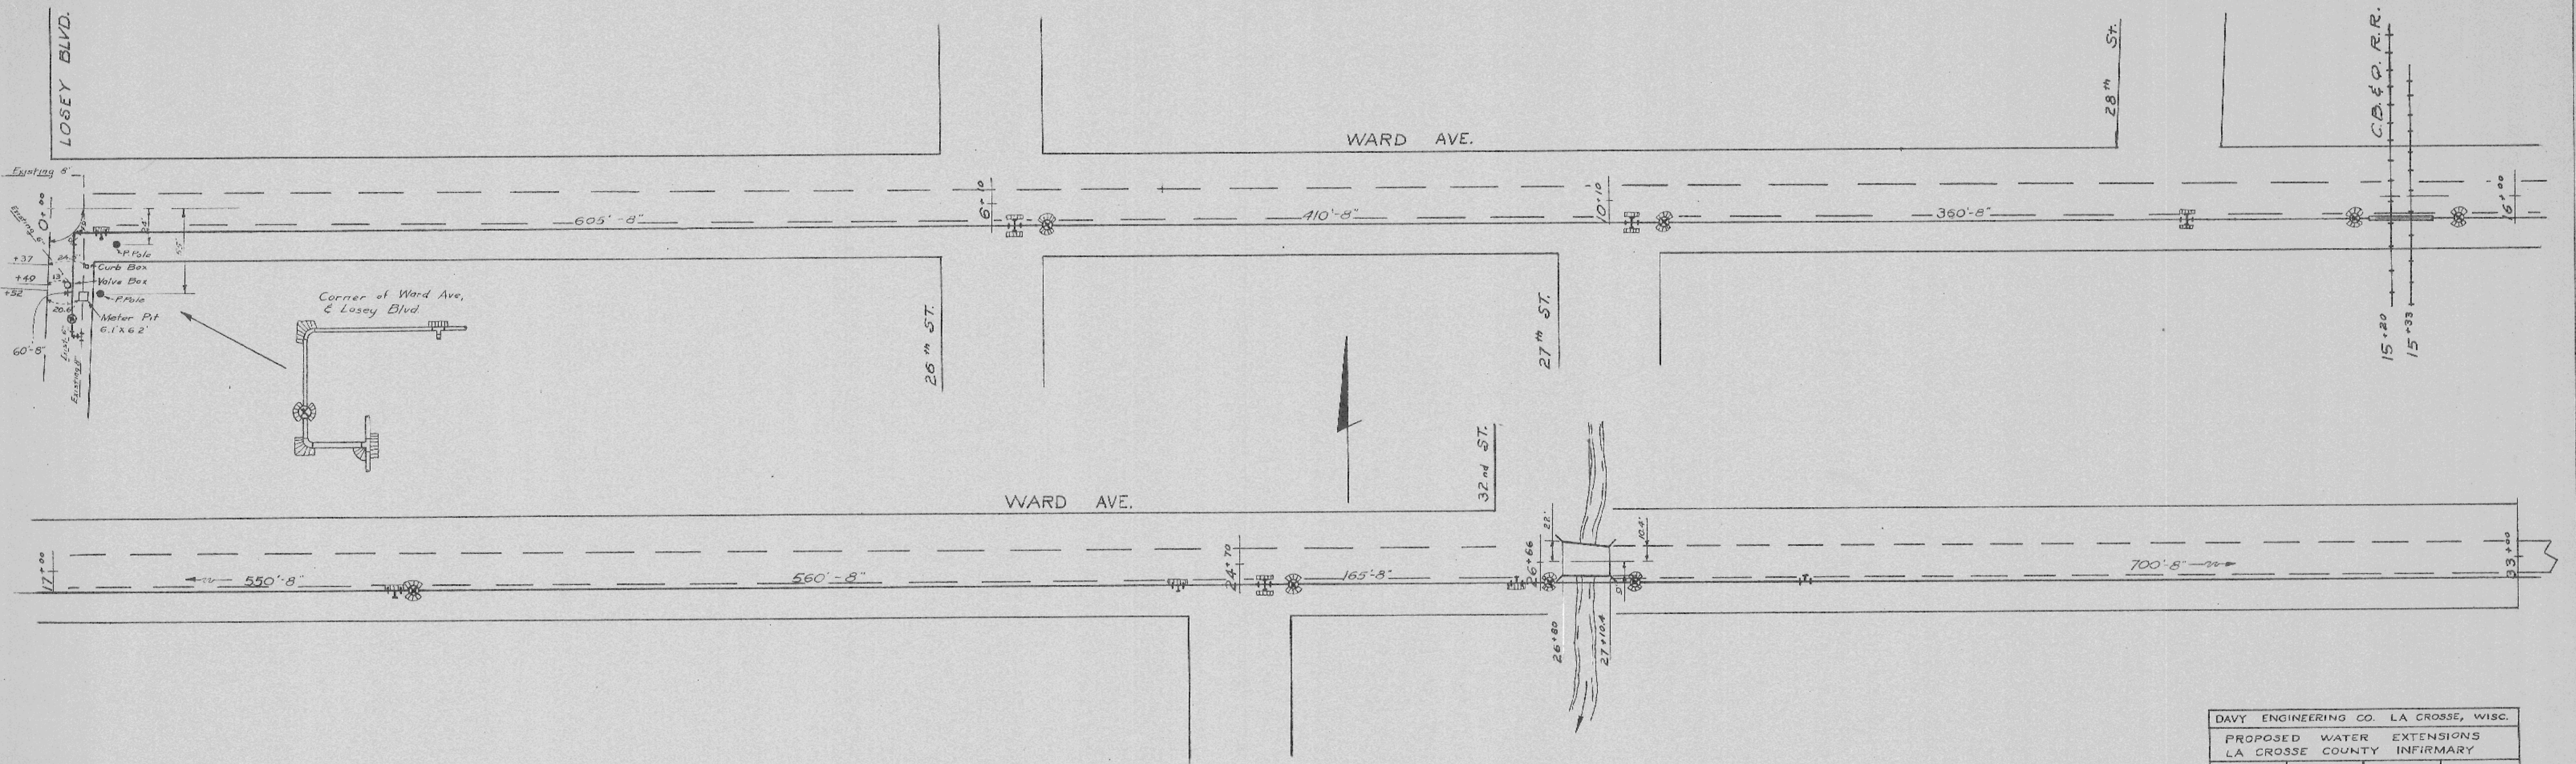

DAVY ENGINEERING CO. LA CROSSE, WISC.			
PROPOSED WATER EXTENSIONS LA CROSSE COUNTY INFIRMARY			
DATE 8-9-54	SCALE VERT. 1"=5' HORZ. 1"=50'	DRWN BY G.W.S.	SHEET 1 of 2

WARD AVE.
 END OF BLACKTOP
 END OF GRAVEL

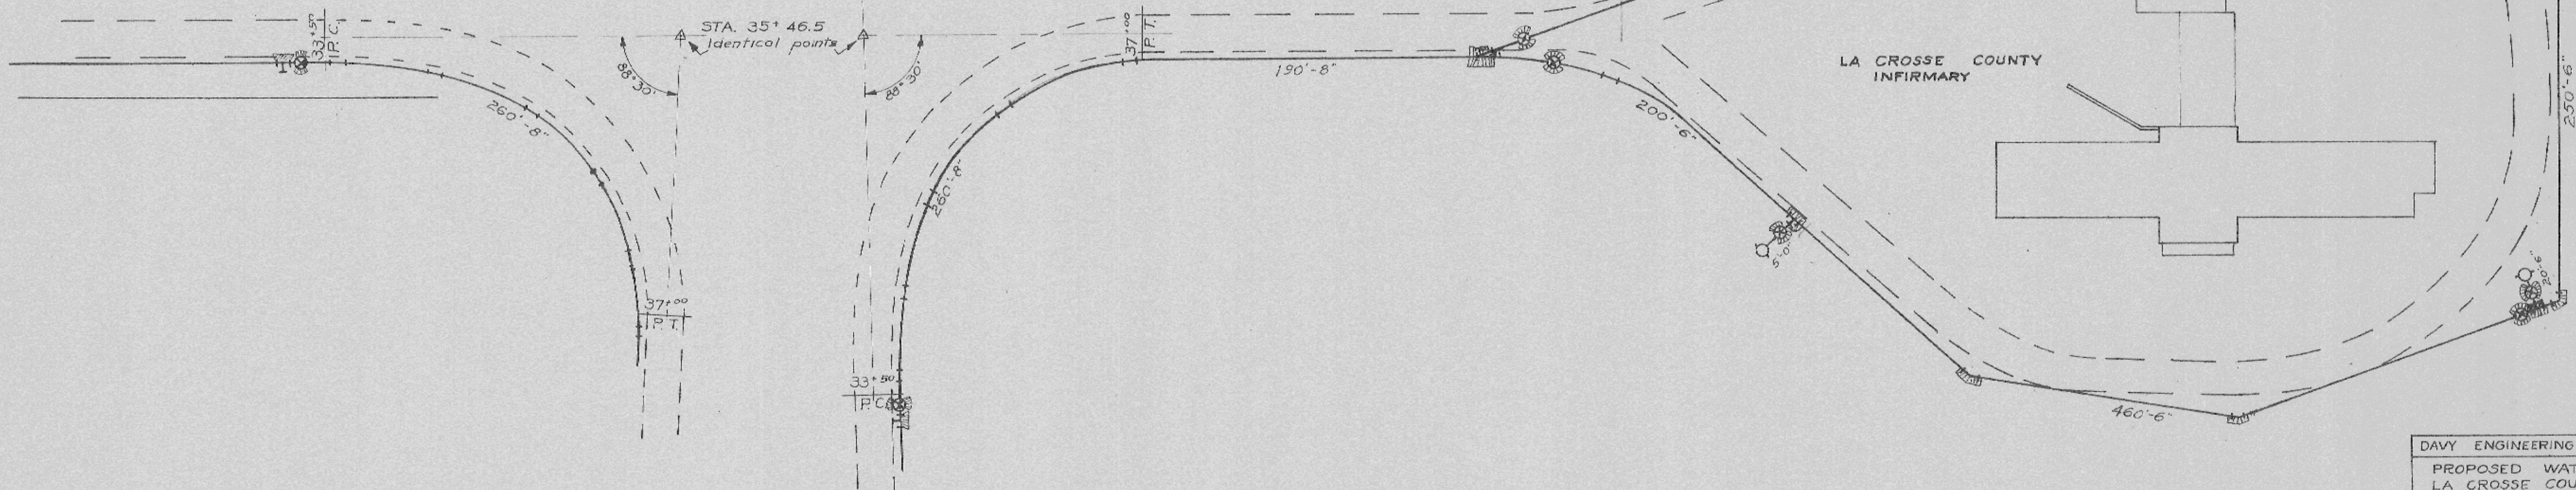

DAVY ENGINEERING CO. LA CROSSE, WISC.			
PROPOSED WATER EXTENSIONS LA CROSSE COUNTY INFIRMARY			
DATE 8-9-54	SCALE VERT. 1" = 5' HORZ. 1" = 50'	DRWN BY G.W.S.	SHEET 2 of 2

