
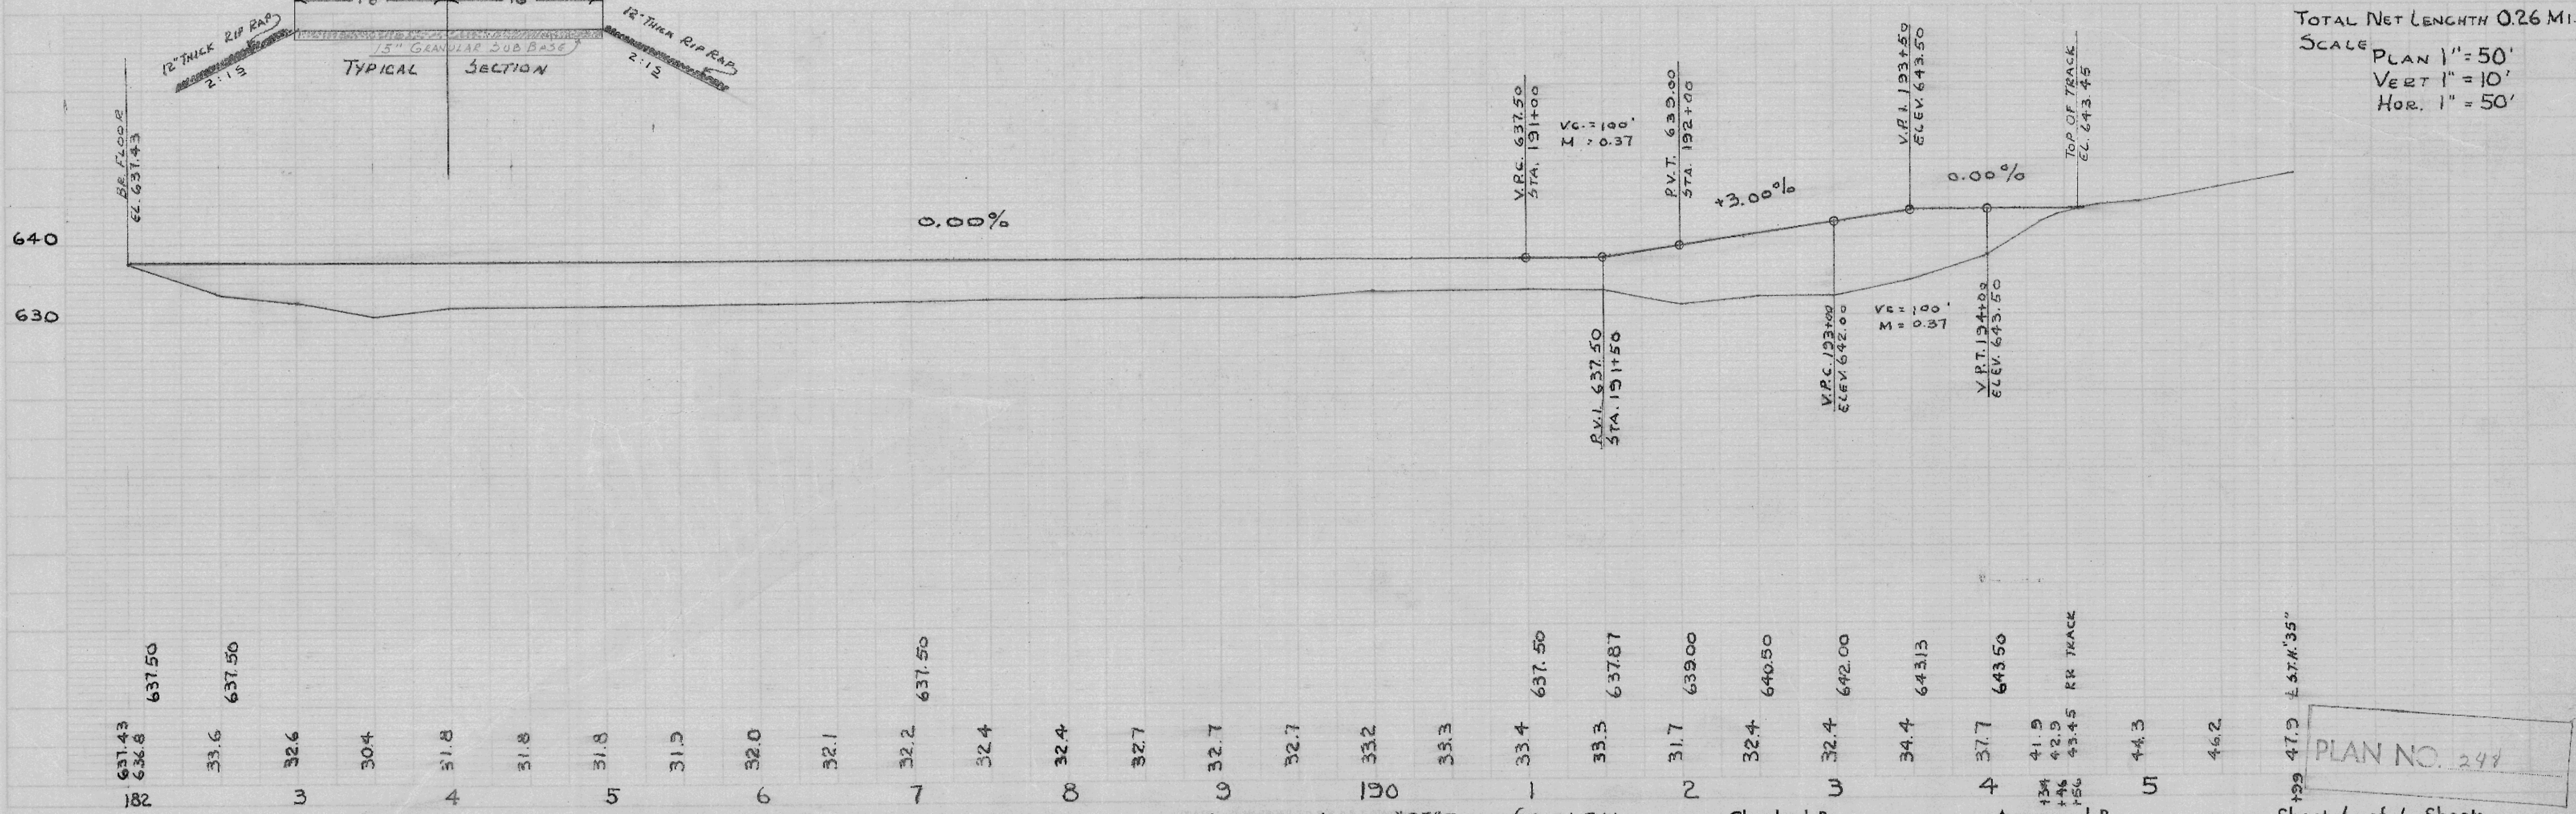
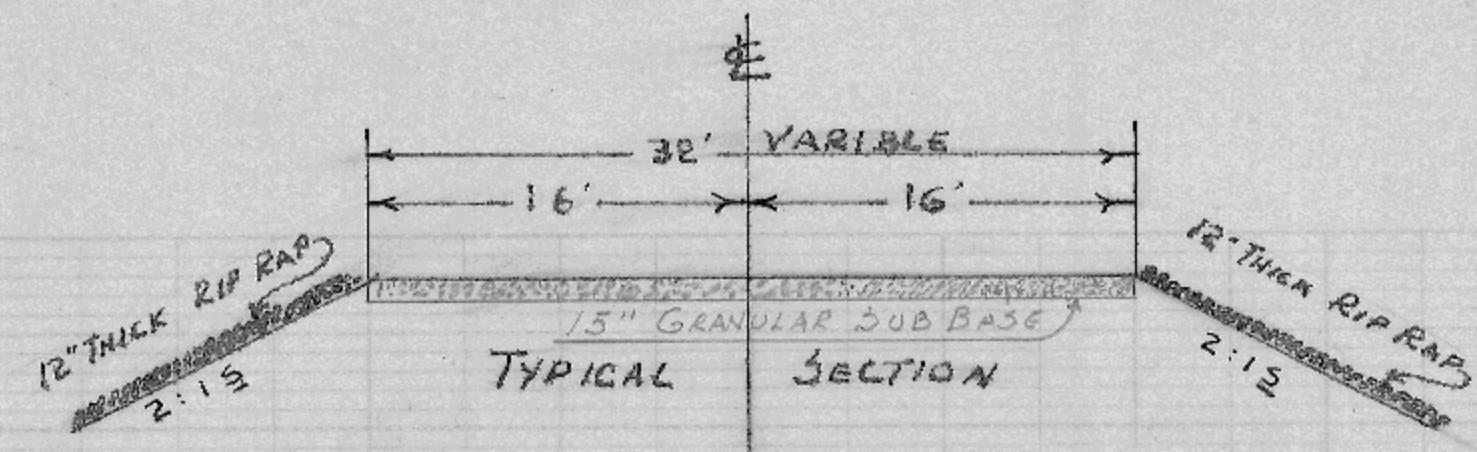


PLAN
 J. S. M.
 3/21/64
 3/22/64
 1000

PROFILE
 J. S. M.
 3/21/64
 3/22/64
 1001

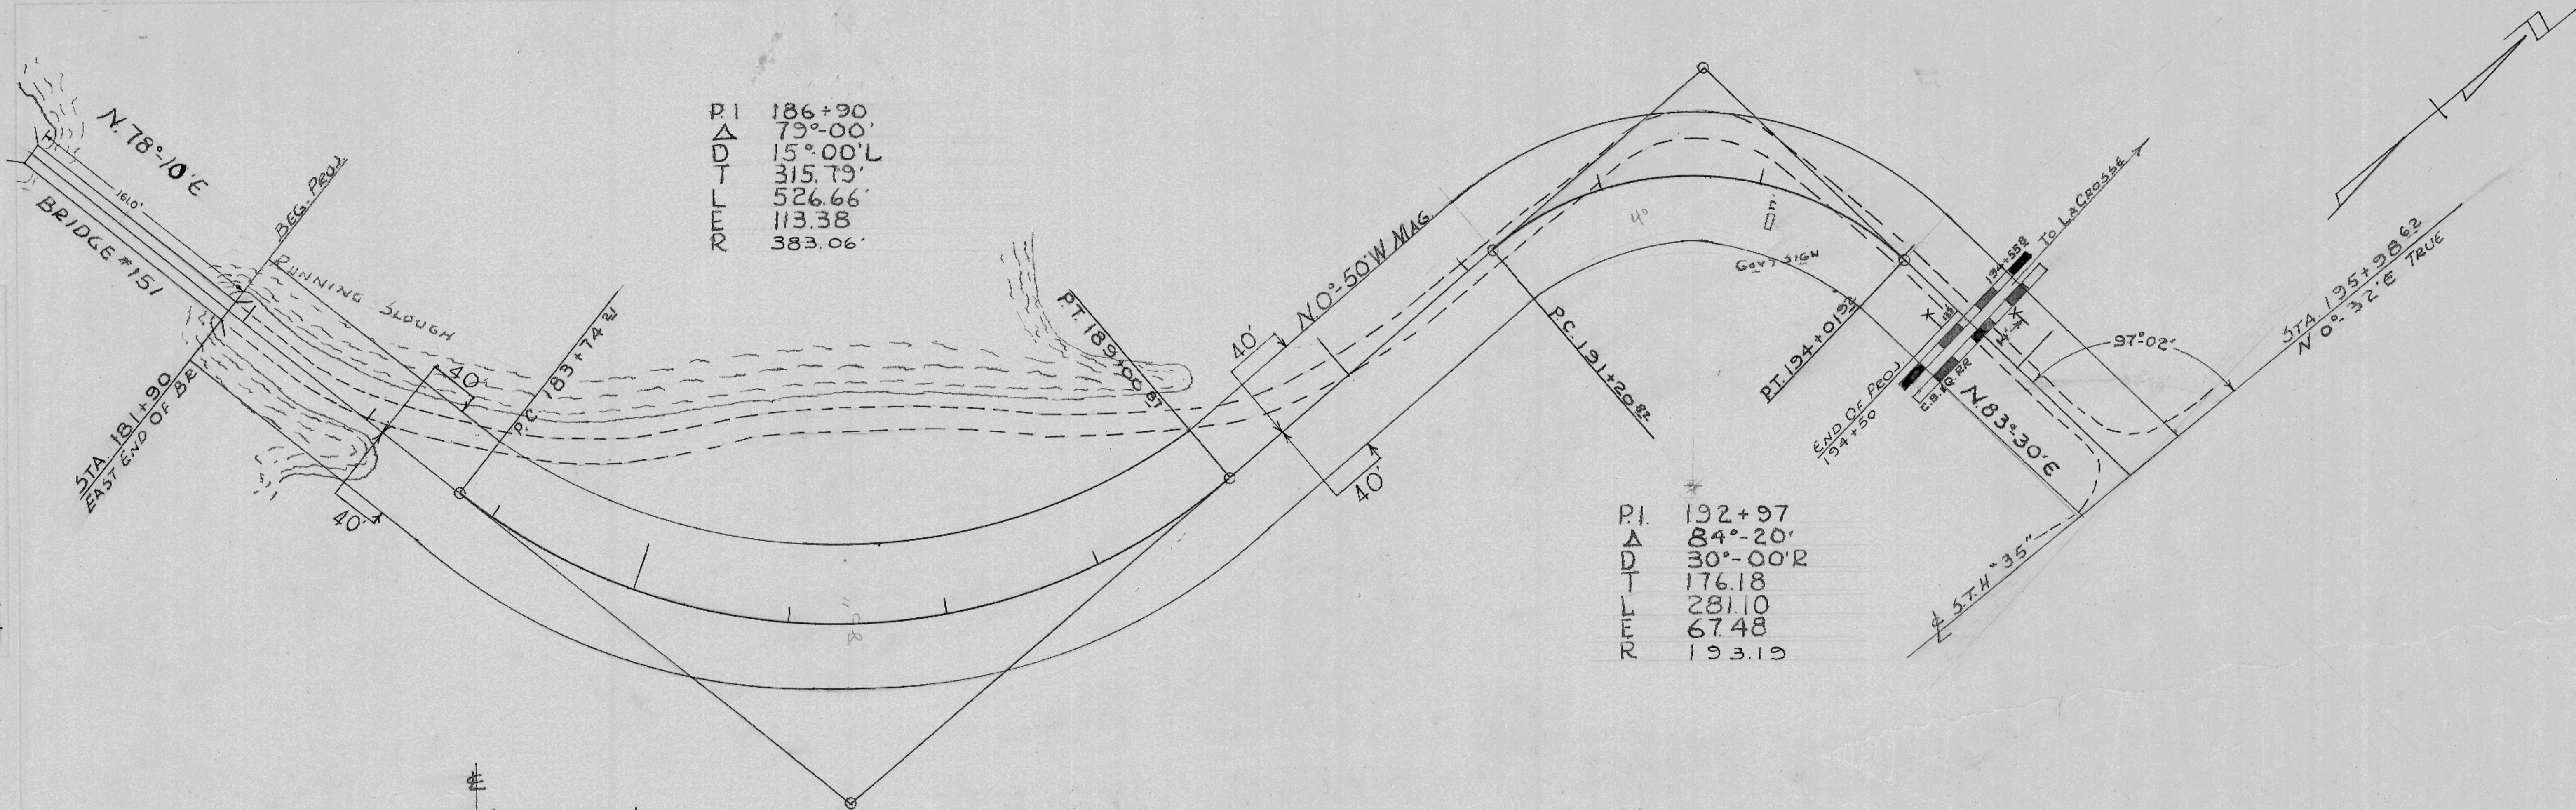

TOTAL NET LENGTH 0.26 MI.
 SCALE
 PLAN 1" = 50'
 VERT 1" = 10'
 HOR. 1" = 50'