

SE 1/4-SW 1/4
SECTION 18, T15N-R6W



SW 1/4-SE 1/4

HERBERT & PHYLLIS KRAEMER

LEE & JOSEPHINE BROADHEAD

DATE: 8/31/60
BY: J.S.M.
NO. 163


DATE: 8/31/60
BY: R.D.M.
NO. 163

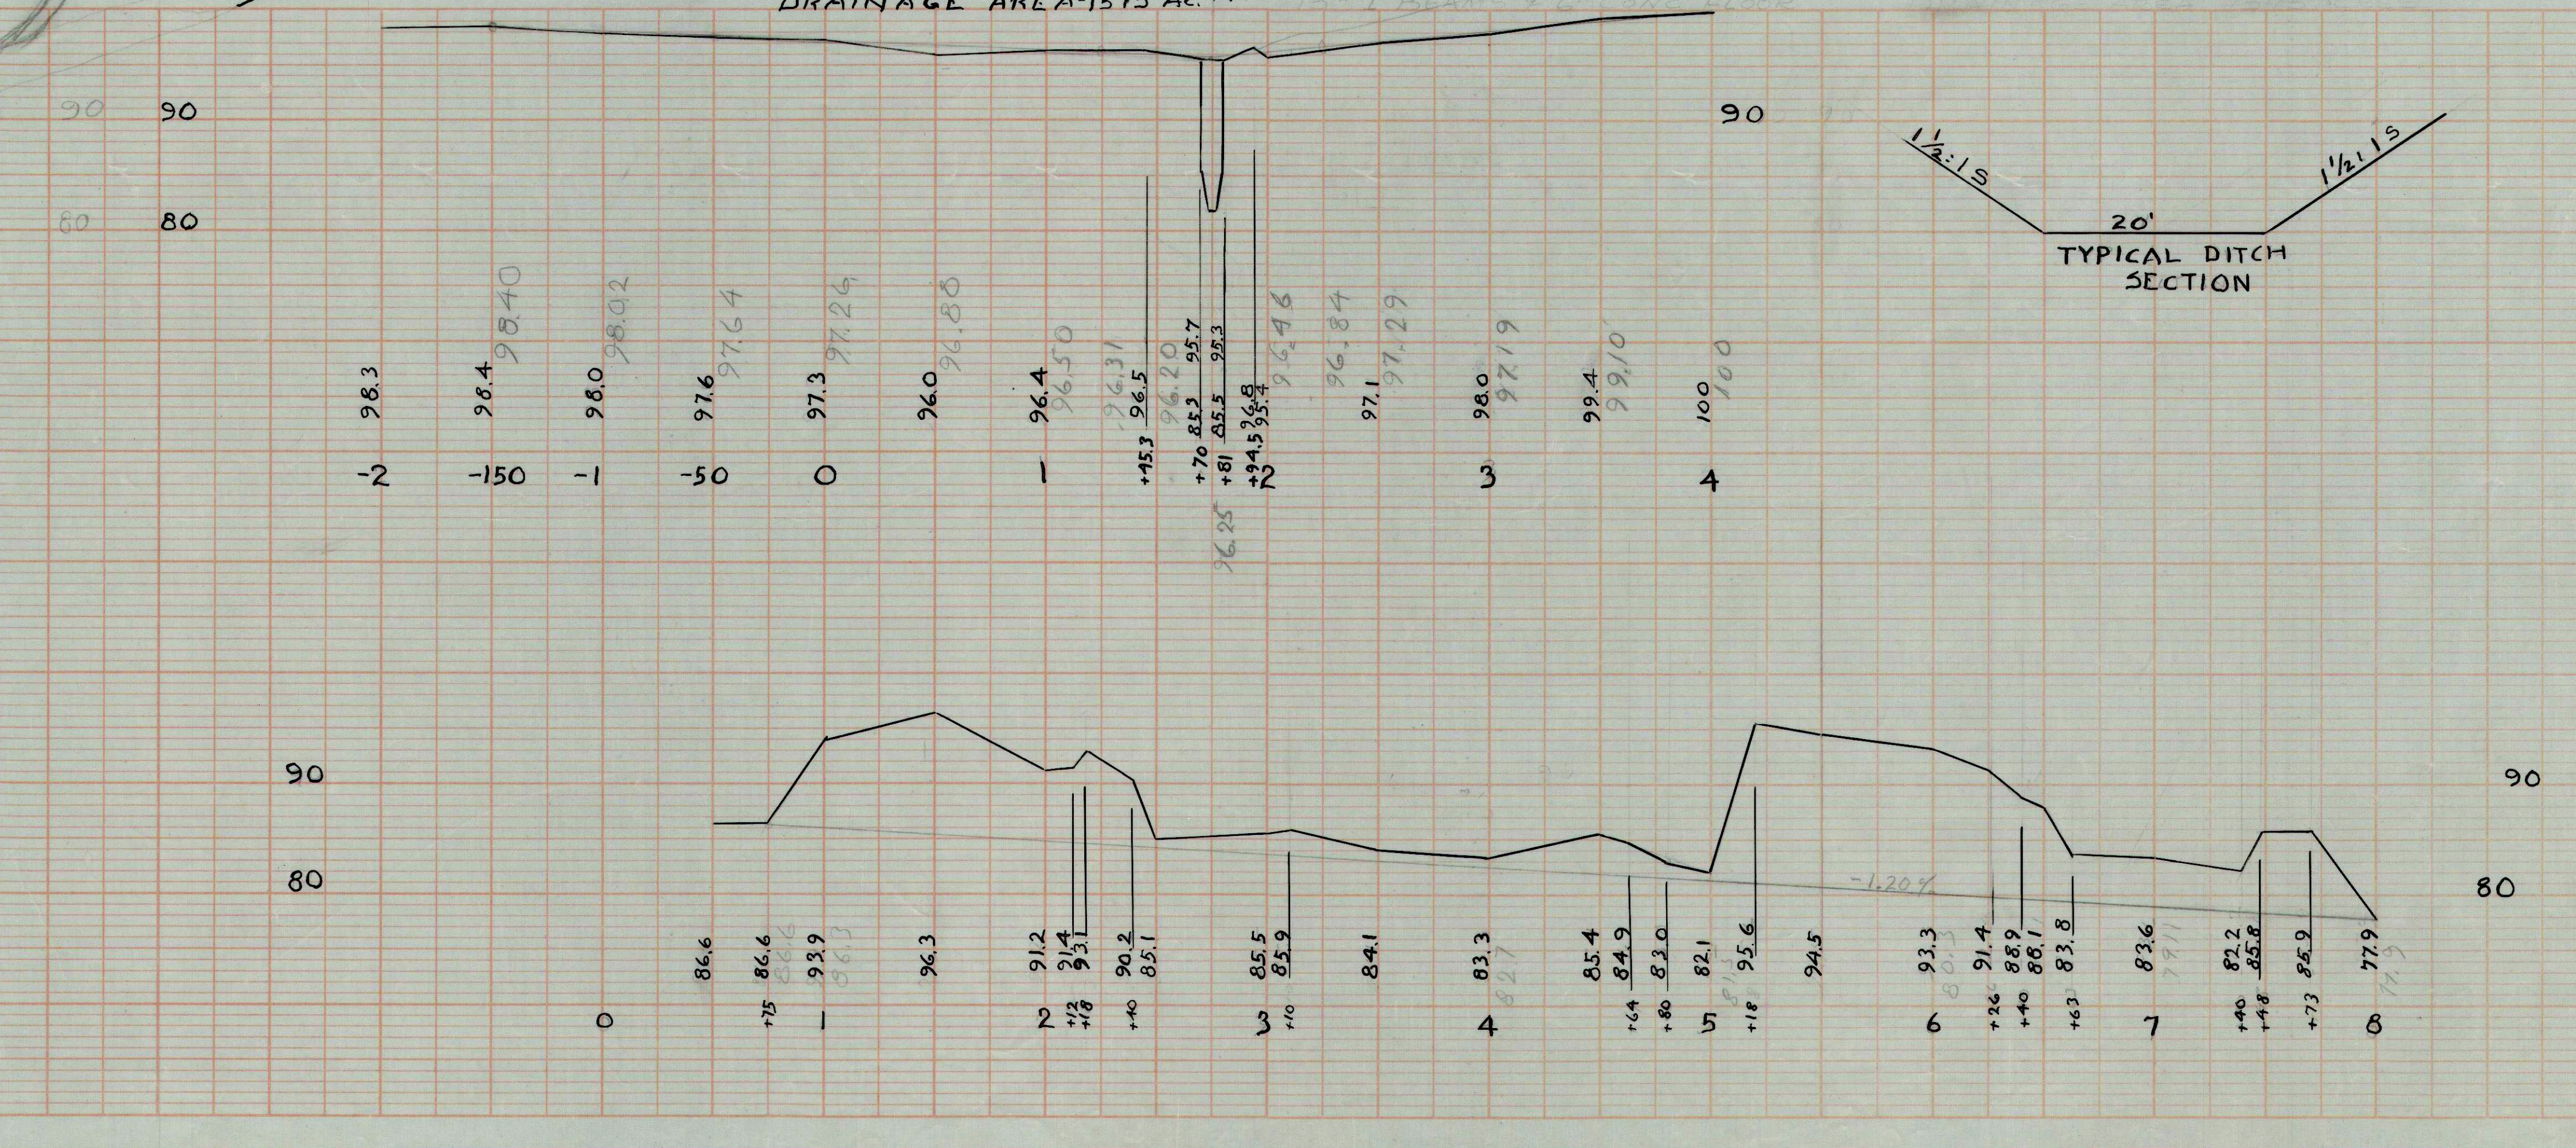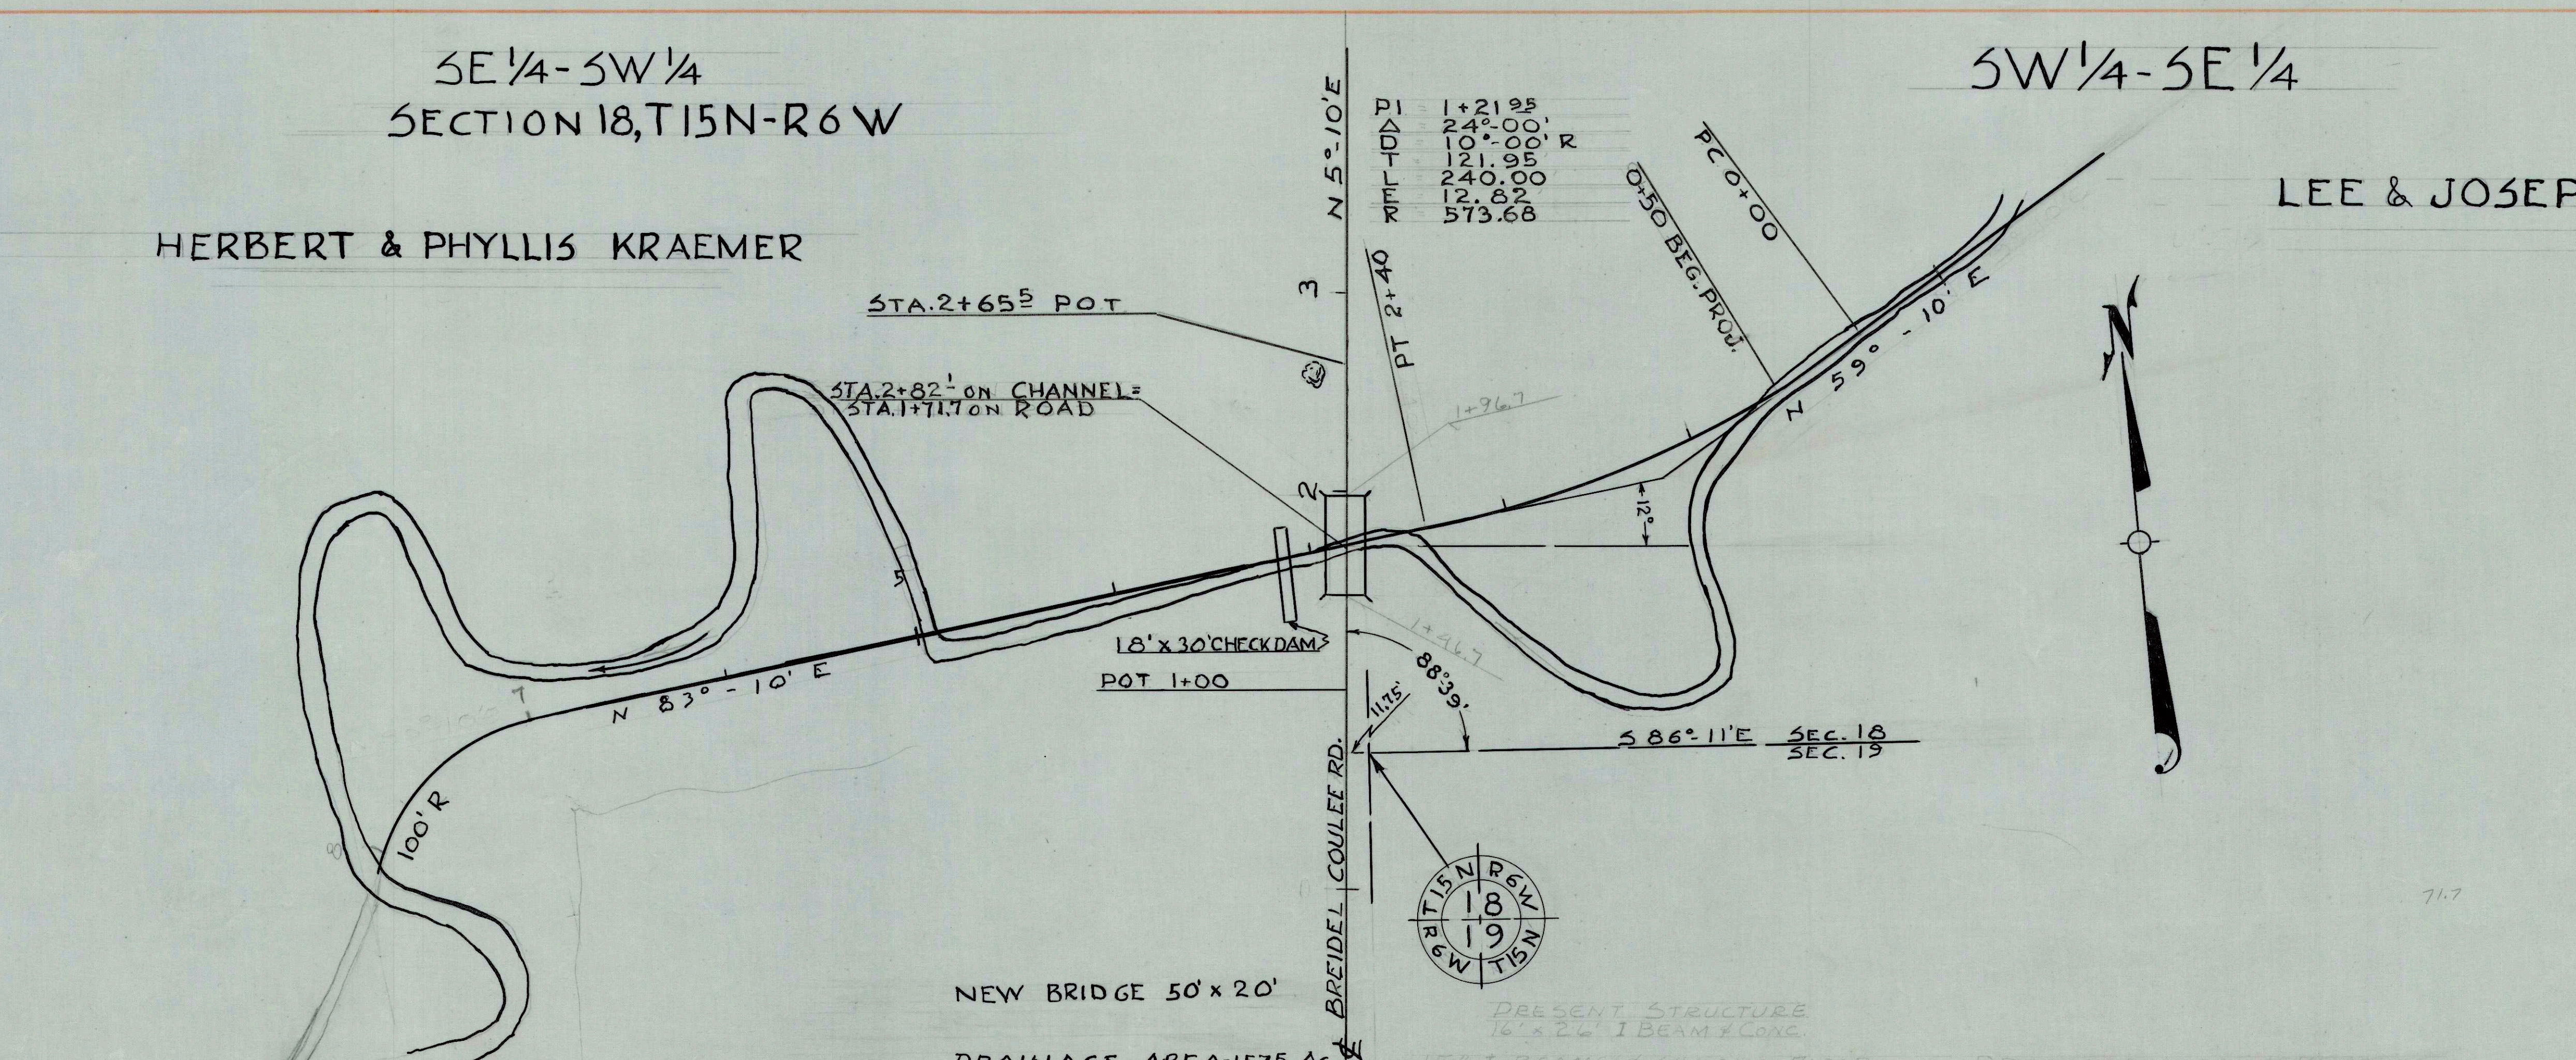

SCALE
PLAN 1" = 50'
PROFILE
HOR. 1" = 50'
VERT. 1" = 10'

PLAN NO. 249-01

SHELBY

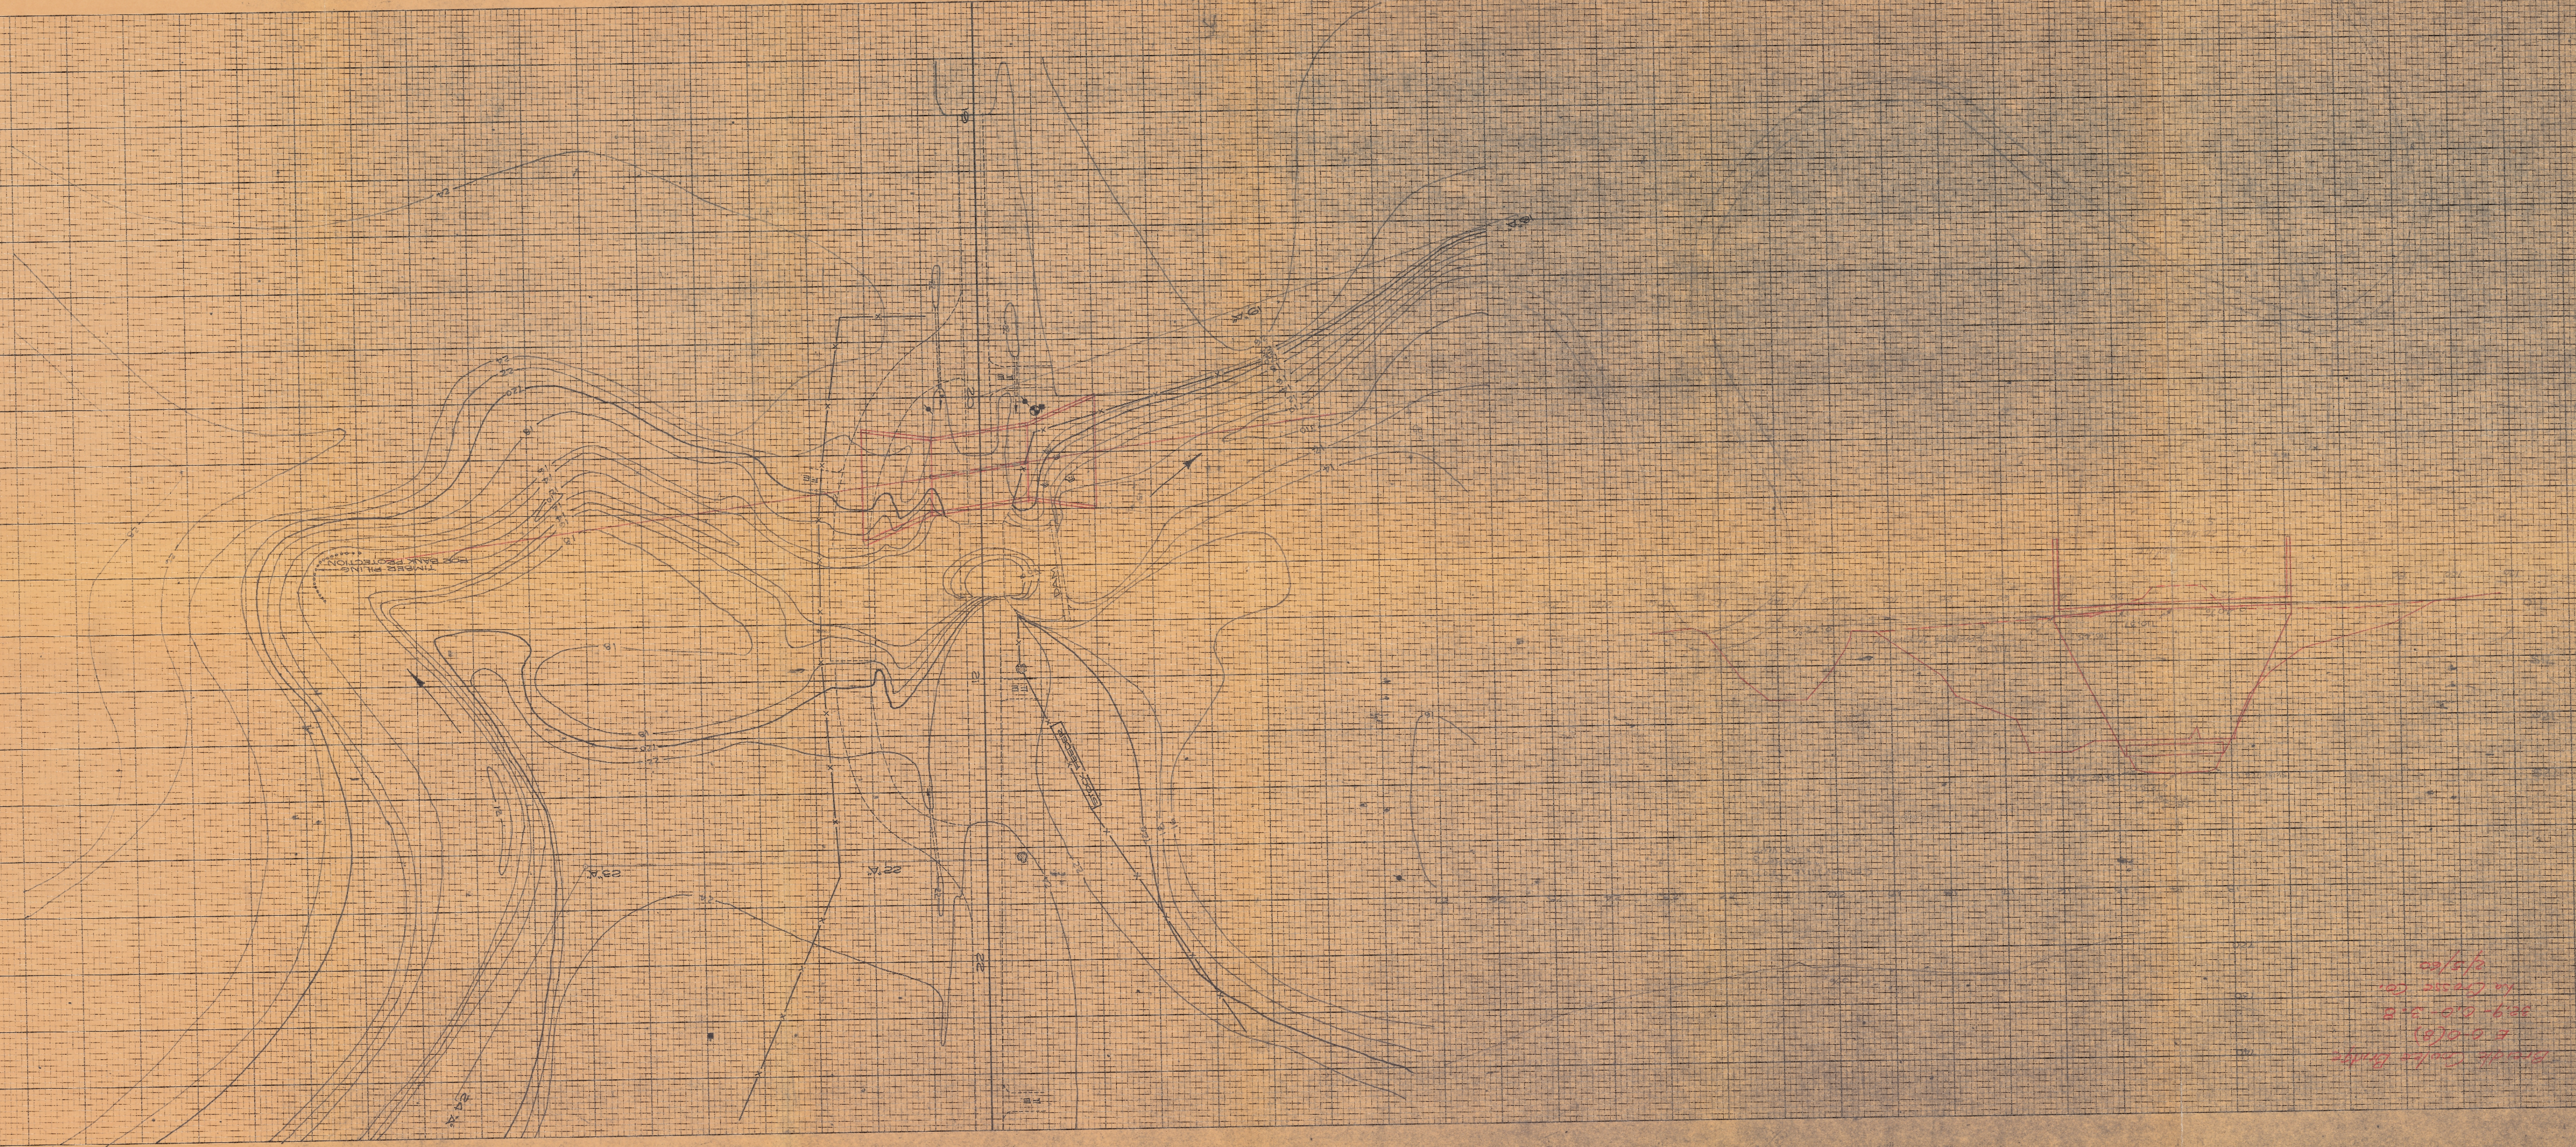

1/2/68
 In Cross Section
 329-0-0-0-B
 E.S.O.(6)
 Middle Santa Anita