


S.P.R. DIVISION	PROJECT	SHEET NUMBER	TOTAL SHEETS
4	U 08-3(38)		

PI = 34+00  
 Δ = 5° 59'  
 D = 4° 00'  
 L = 149.58  
 T = 74.91  
 R = 1432.5'

SEC. 9-15-7

DATE 1-5-57  
 BY CITY OF LA CROSSE  
 DRAWN BY  
 CHECKED BY  
 NO. 10-57  
 10-57  
 10-57  
 10-57

DATE 1-5-57  
 BY CITY OF LA CROSSE  
 DRAWN BY  
 CHECKED BY  
 NO. 10-57  
 10-57  
 10-57  
 10-57

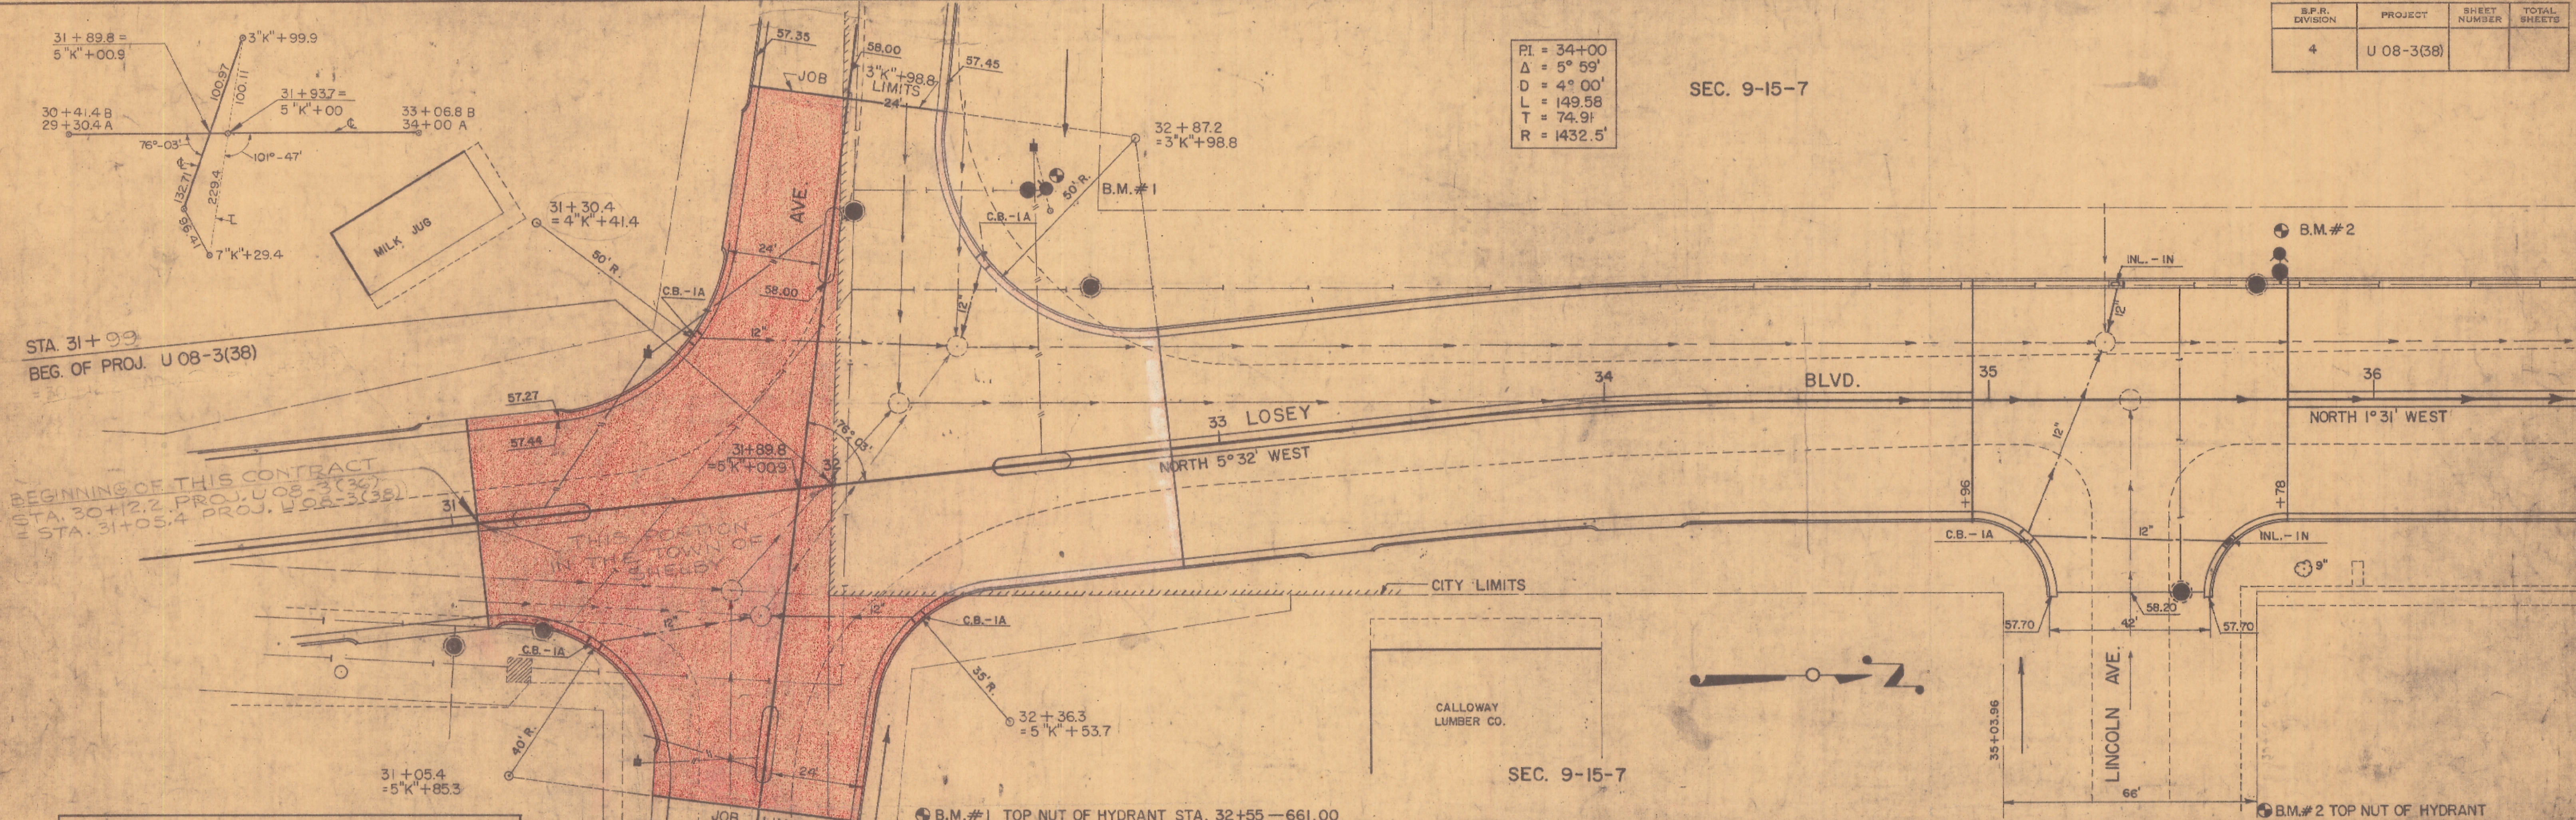

PLAN	LEGEND	
	PRESENT	PROPOSED
GUTTER LINE		
CURB LINE		
SIDEWALK LINE		
SANITARY SEWER		
STORM SEWER		
WATERMAIN		
GAS (HIGH PRESSURE)		
GAS (MEDIUM PRESSURE)		
GAS (LOW PRESSURE)		
TELEPHONE DUCT		
WATER MANHOLE		
HYDRANT		
CATCH BASIN		
MANHOLE		
TREES		
TREES (TO BE MOVED)		
INLET		
GAS DRIP		
POWER POLE		
TELEPHONE POLE		
3" CONDUIT		

STATION	WEST CURB	WEST EDGE PAV'T.	WEST 16'	WEST 2'	CENTERLINE	EAST 2'	EAST 16'	EAST EDGE PAV'T.	EAST CURB
30									
31									
+30									
+50									
+84									
32									
+50									
33									
+50									
+75									
34									
+25									
+50									
35									
+50									
36									

PLAN NO 2522