



DATE: _____
 BY: J.S.M.
 REV: FEB
 PROJECT: _____
 DRAWING NO.: K-158

PROFILE: _____
 DATE: _____
 BY: J.S.M.
 REV: FEB
 PROJECT: _____
 DRAWING NO.: K-158

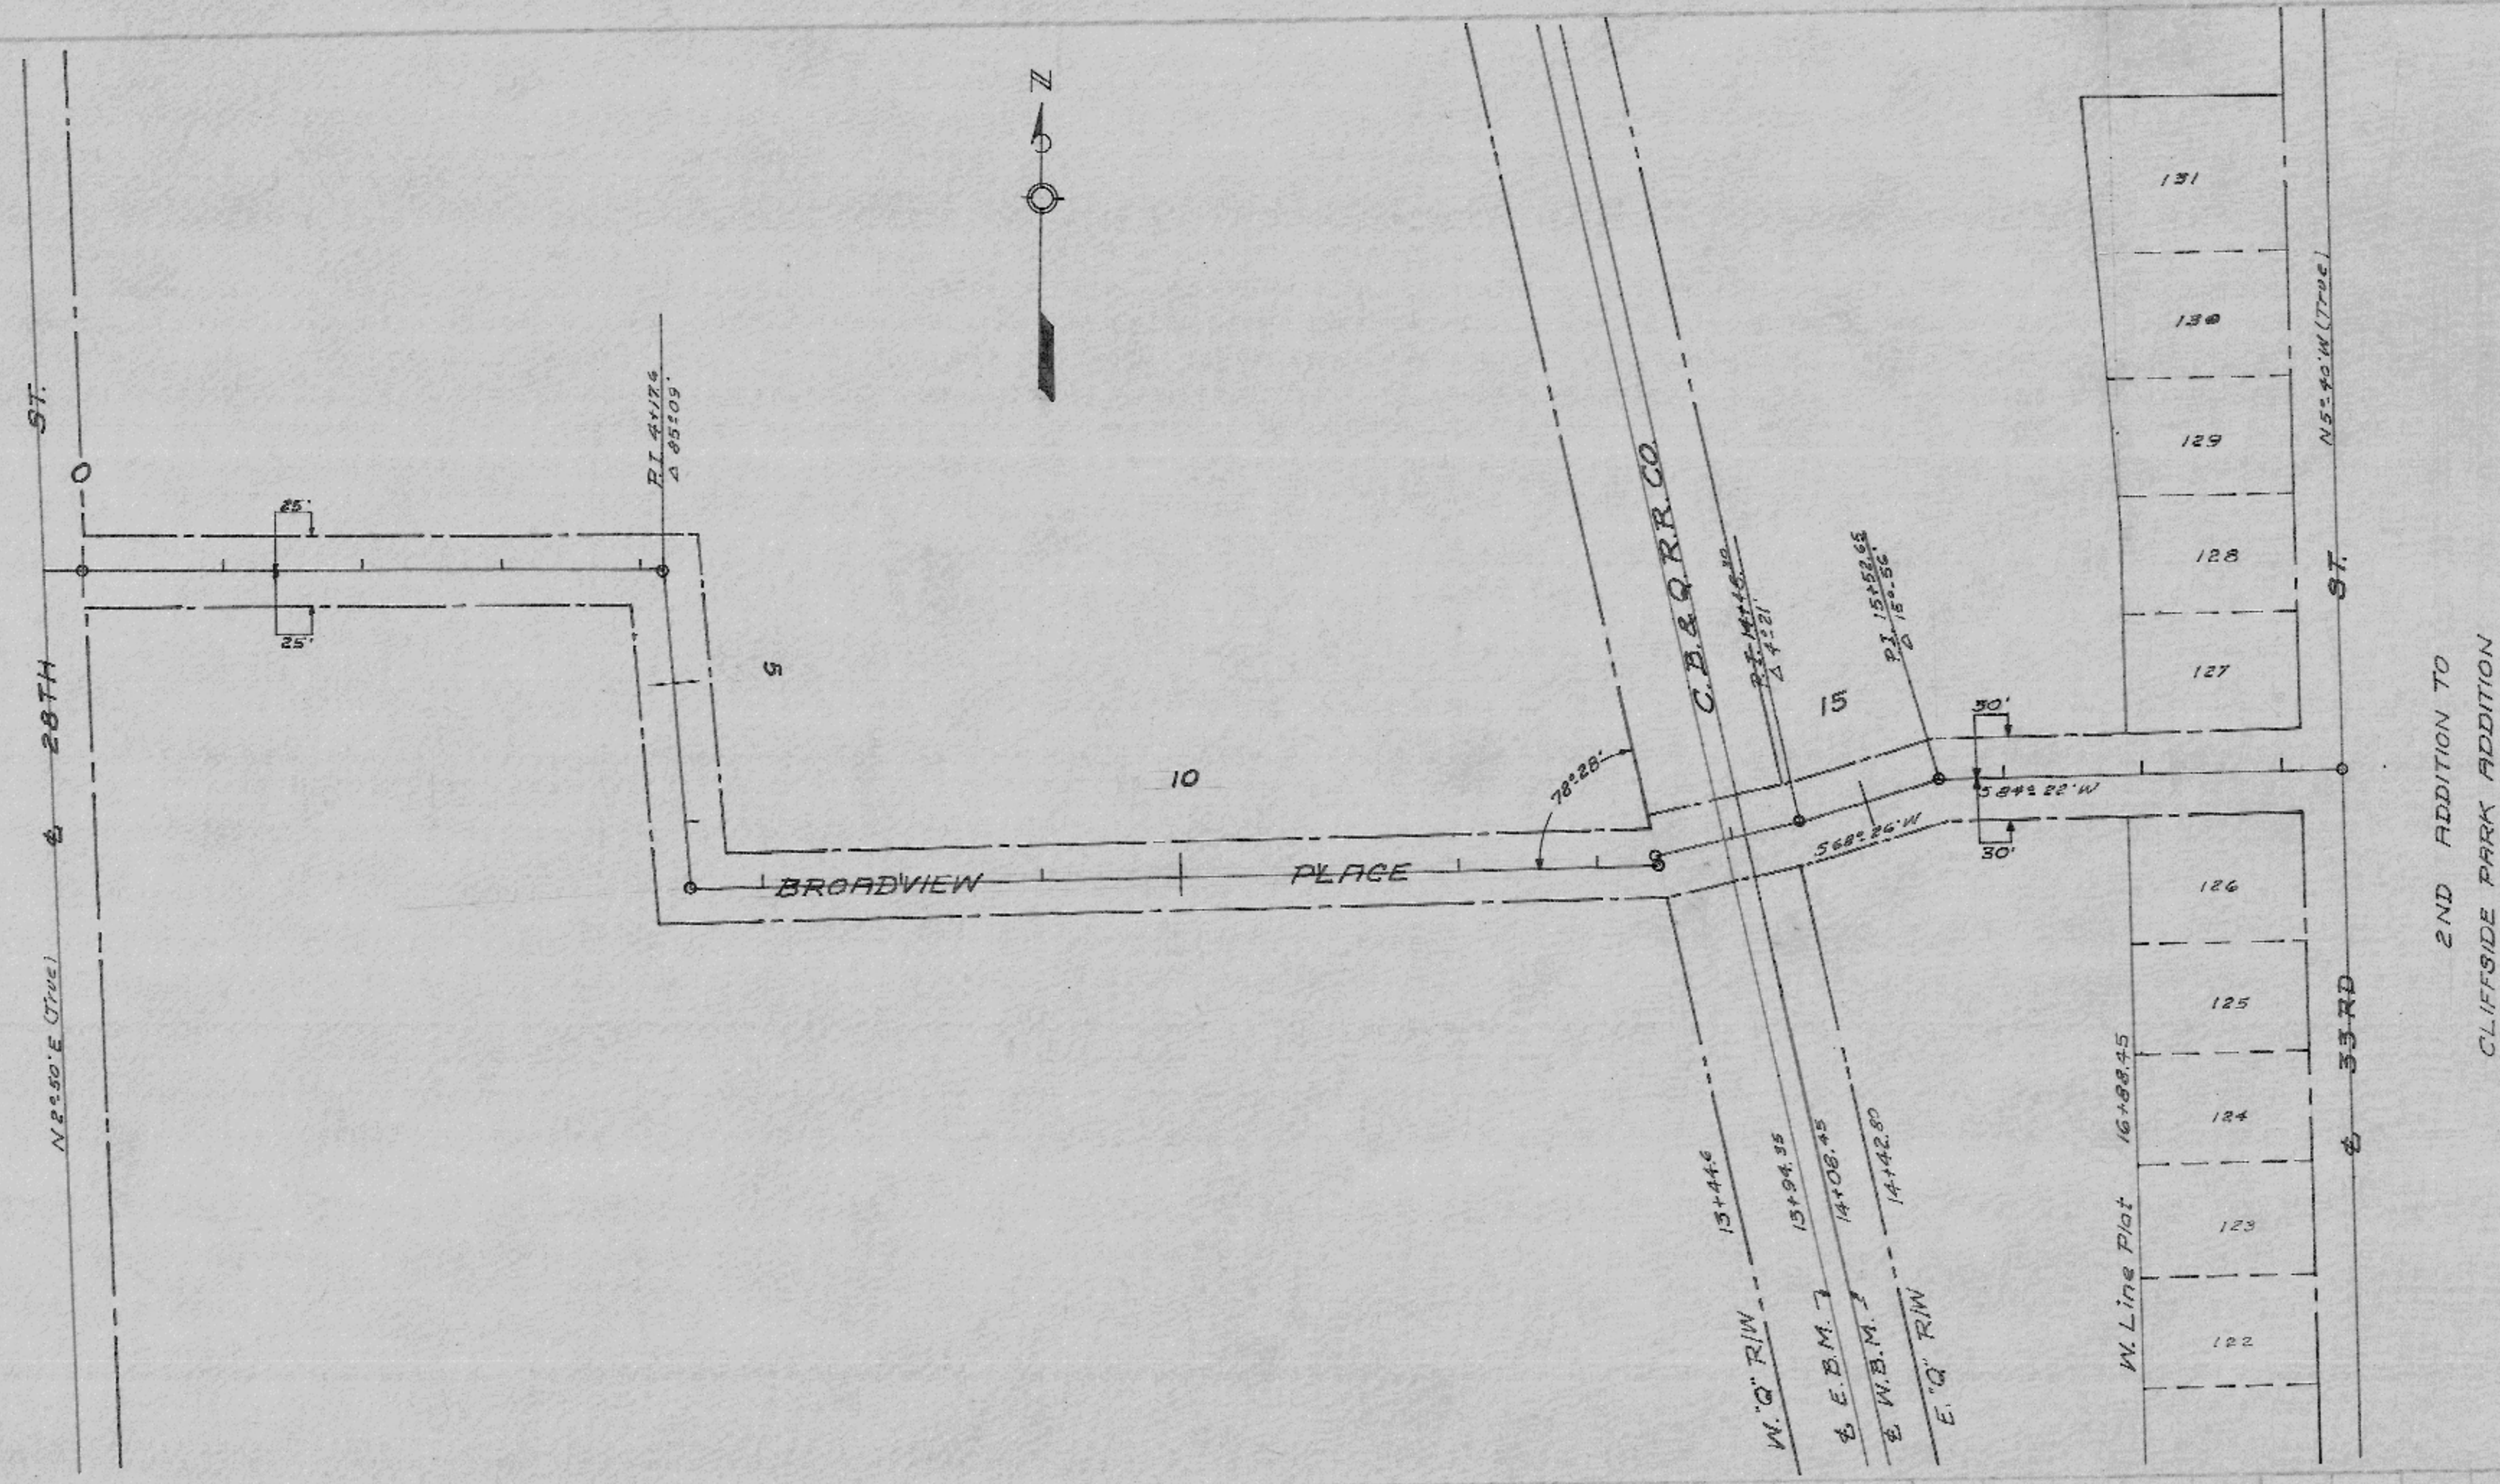

LOCATION PLAN
 Scale 1"=100'

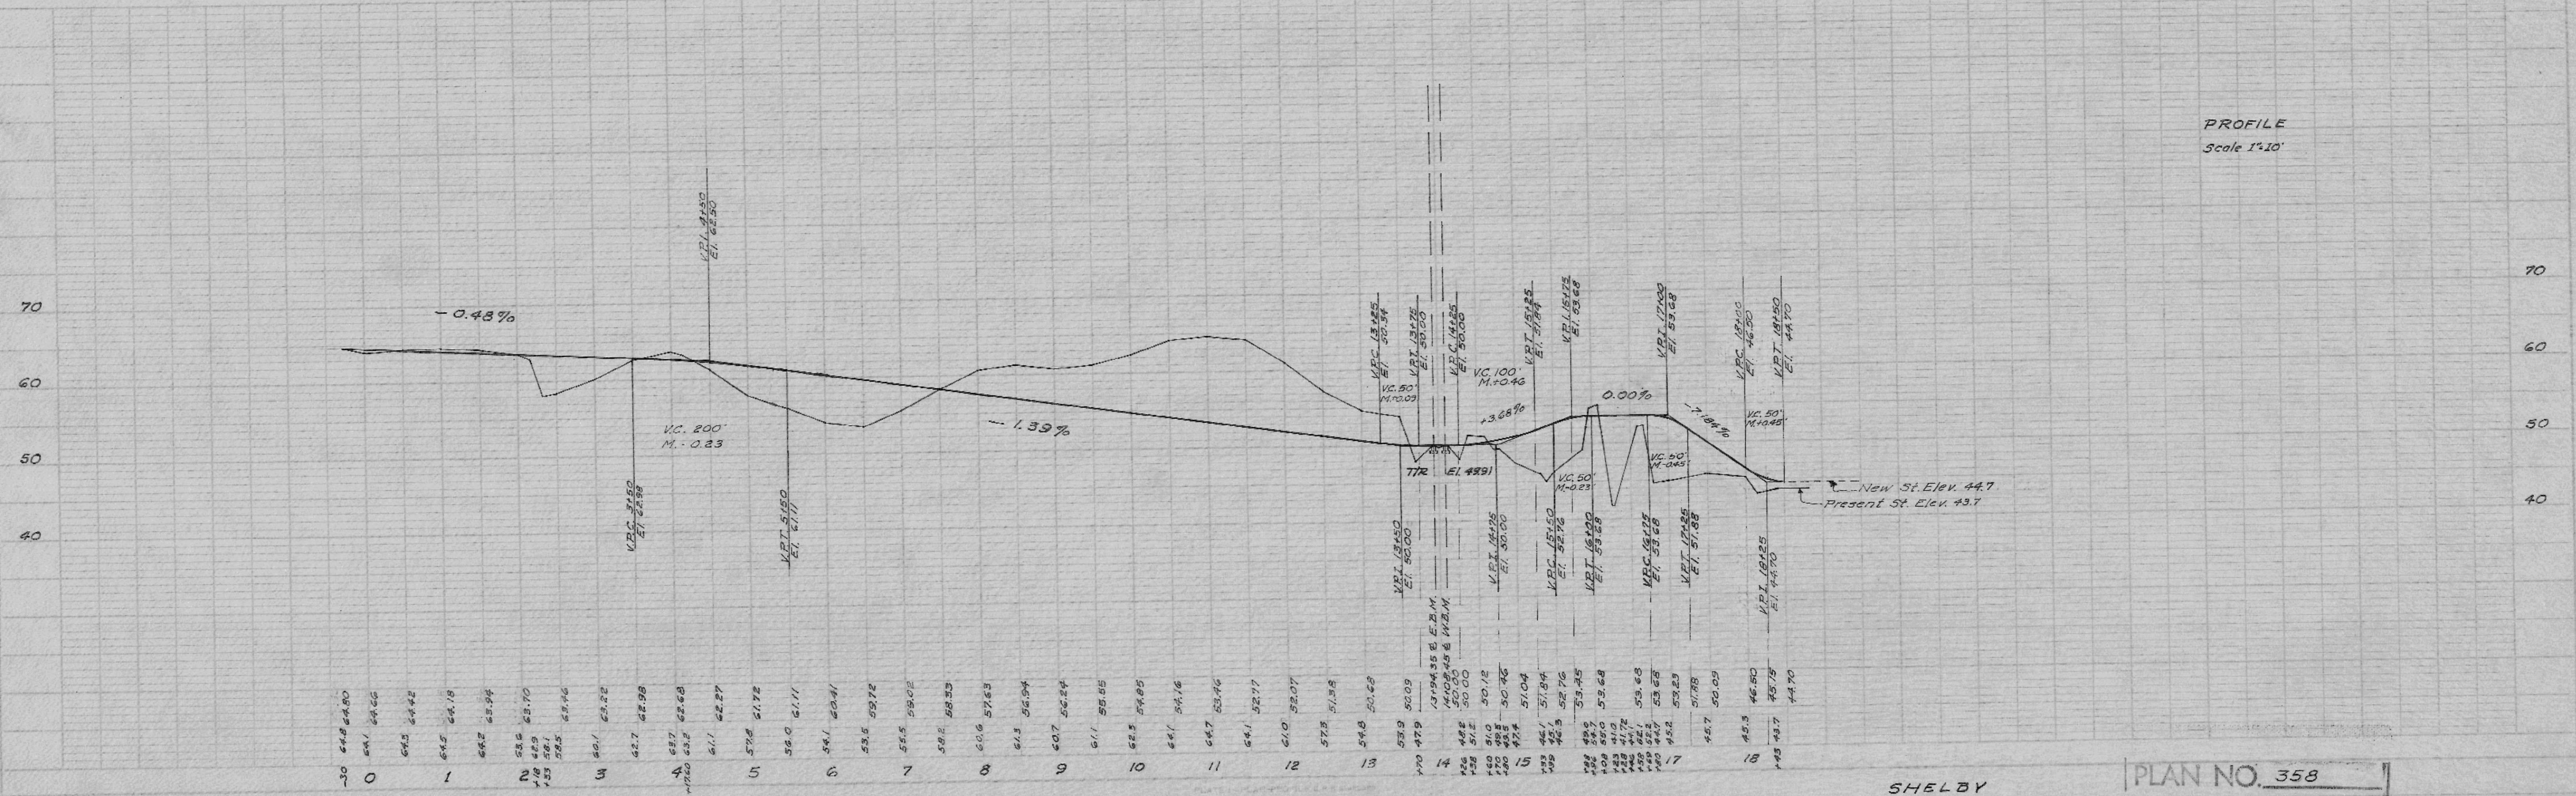

PROFILE
 Scale 1"=10'

SHELBY

PLAN NO. 358