



EMPAVEMENT

CU.	CU.
YD.	YD.

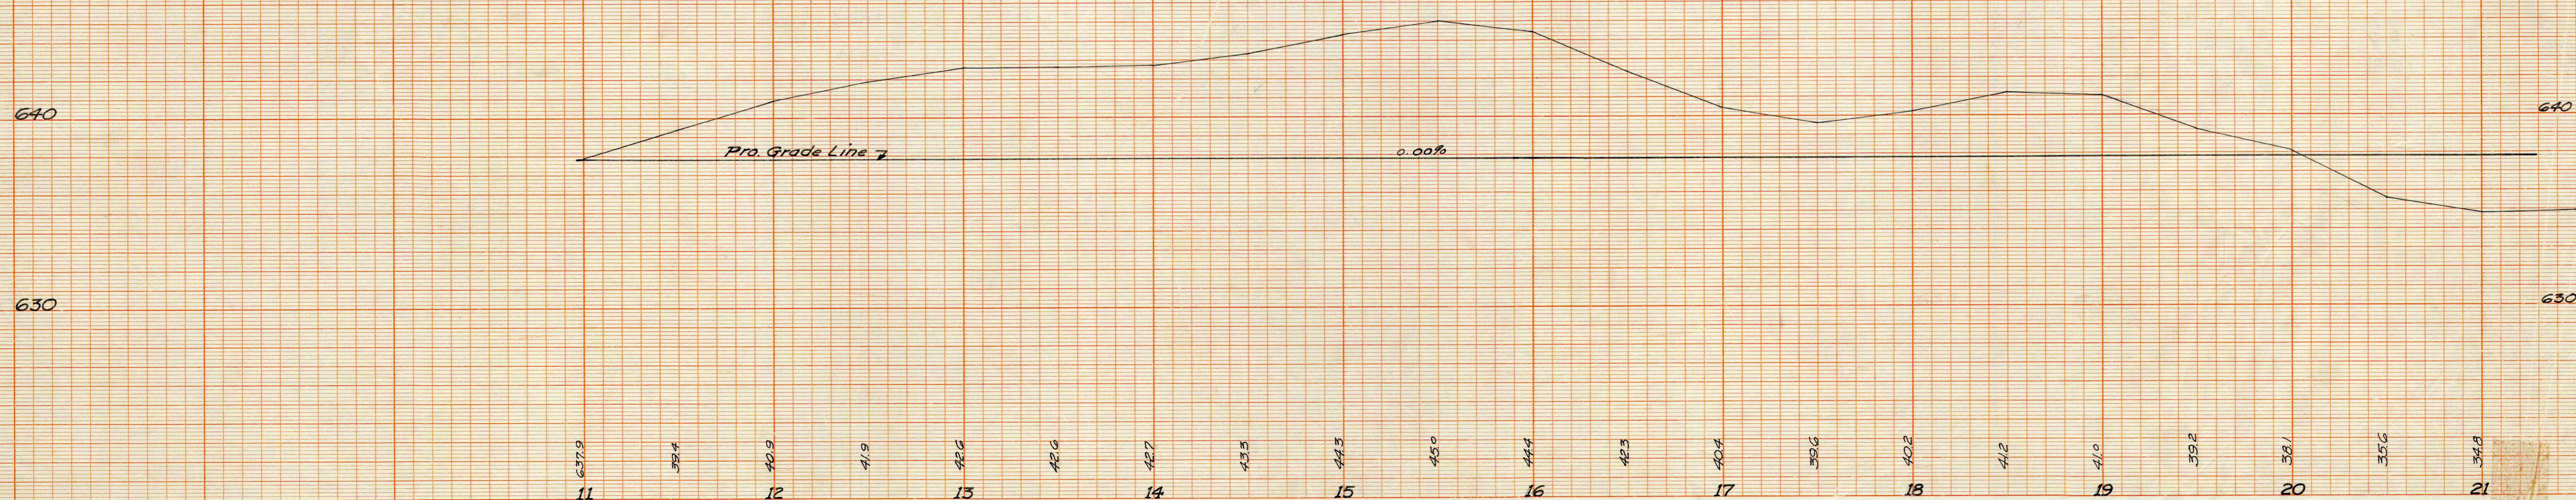


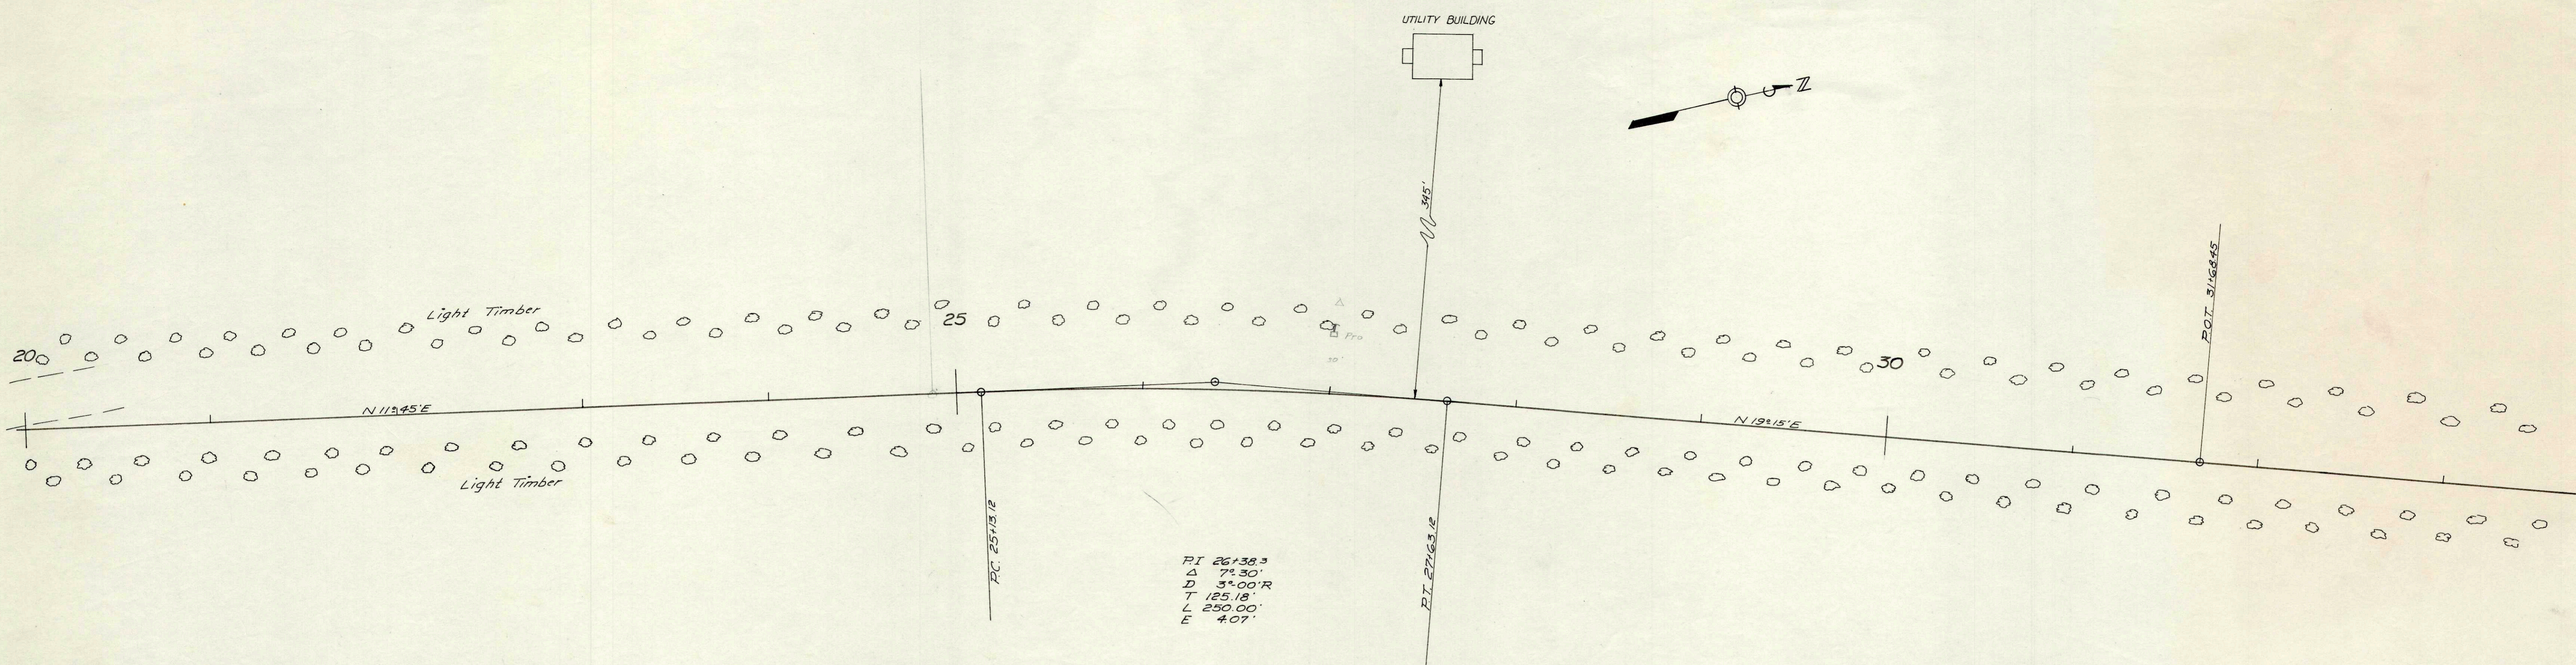


LOCATION PLAN
Scale 1"=40'
F.B. 1000
12-27-63

B.M. El. 637.28
21+38 - 70' LT
PK. In 24' Twin Elm.

F.B. 1001

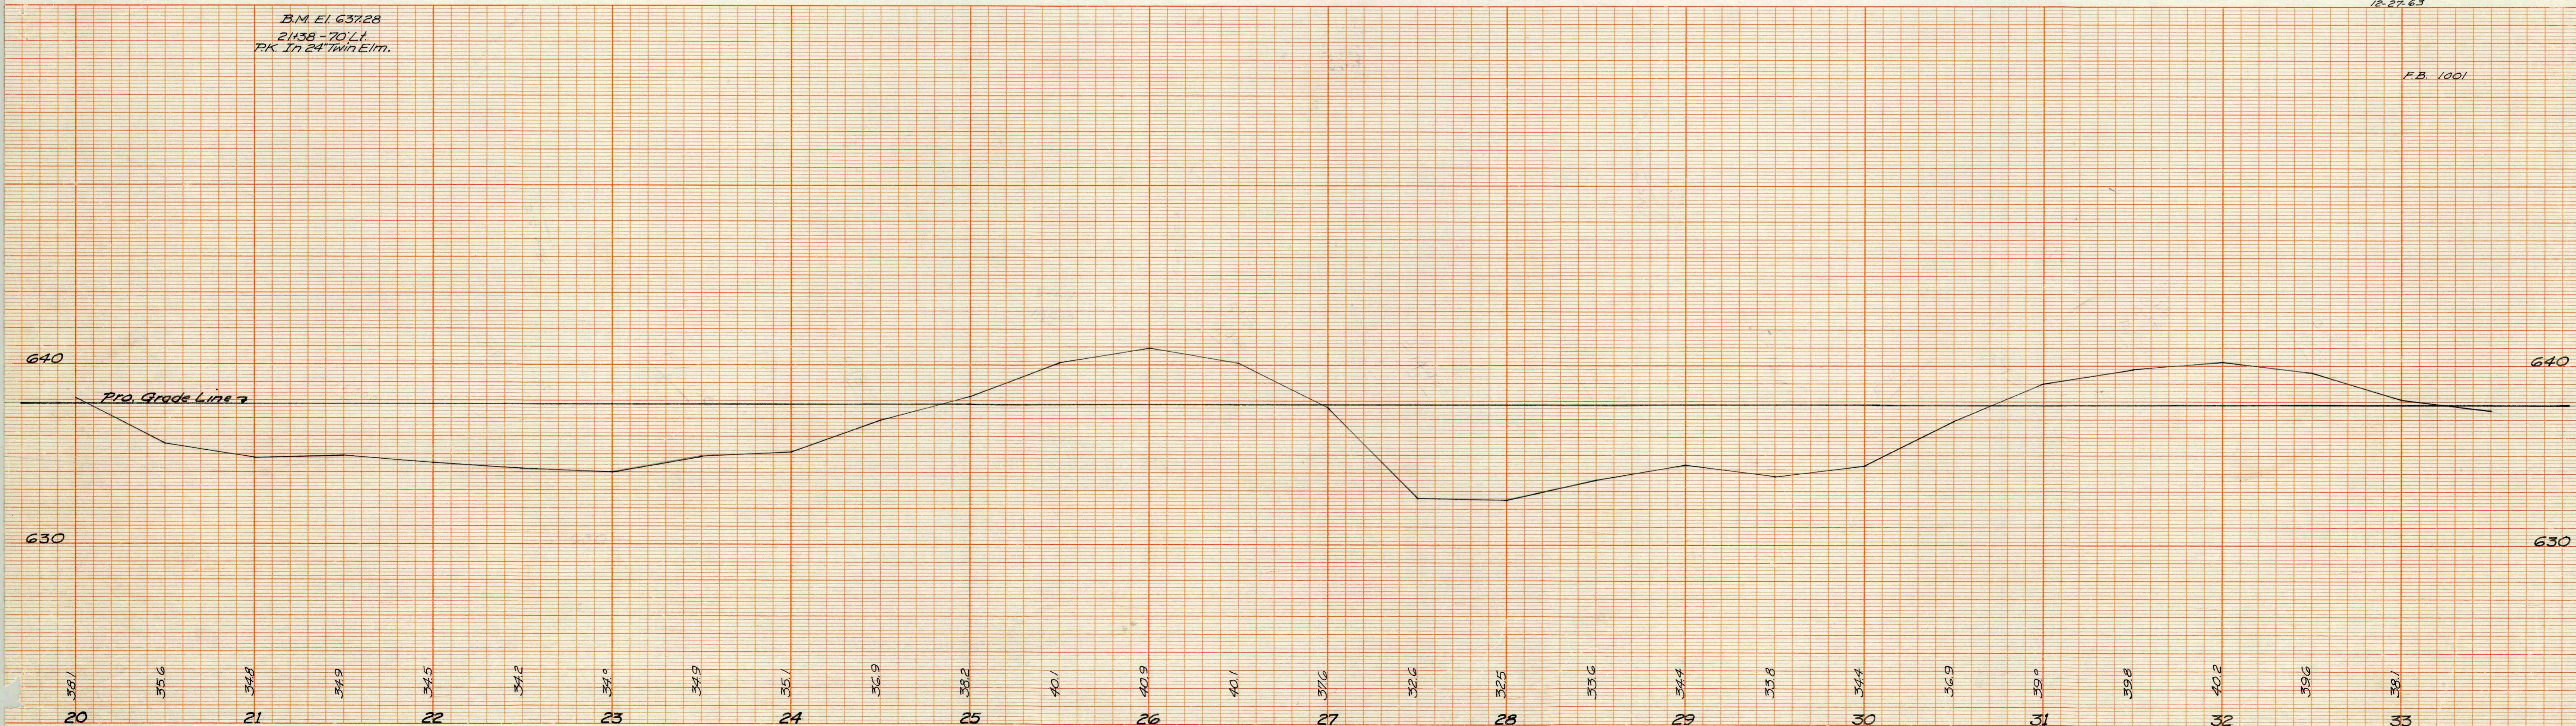


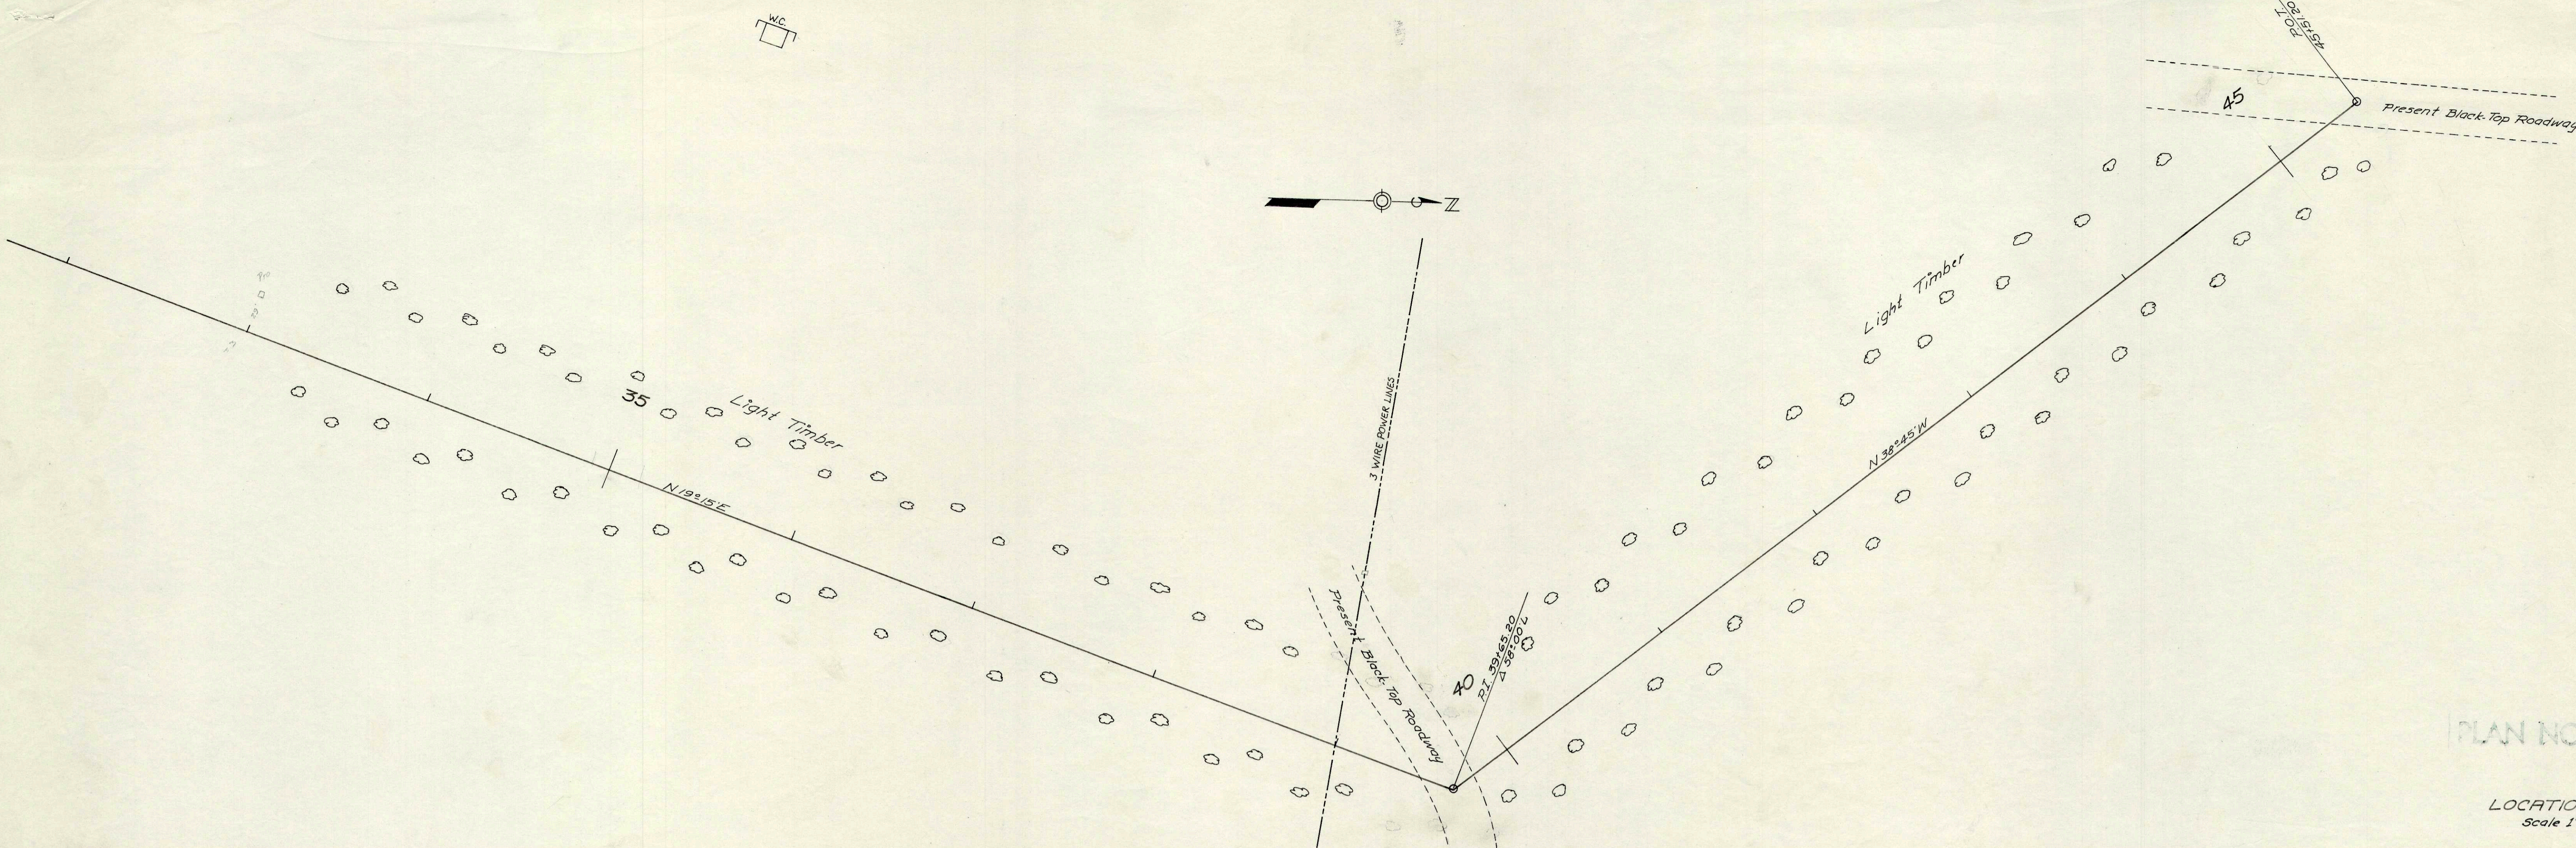

PLAN NO. 380


LOCATION PLAN
Scale 1" = 40'

45+51.20 B.M. El. 640.78
Spk. in 38' Elm Tree Root
South & West 25'

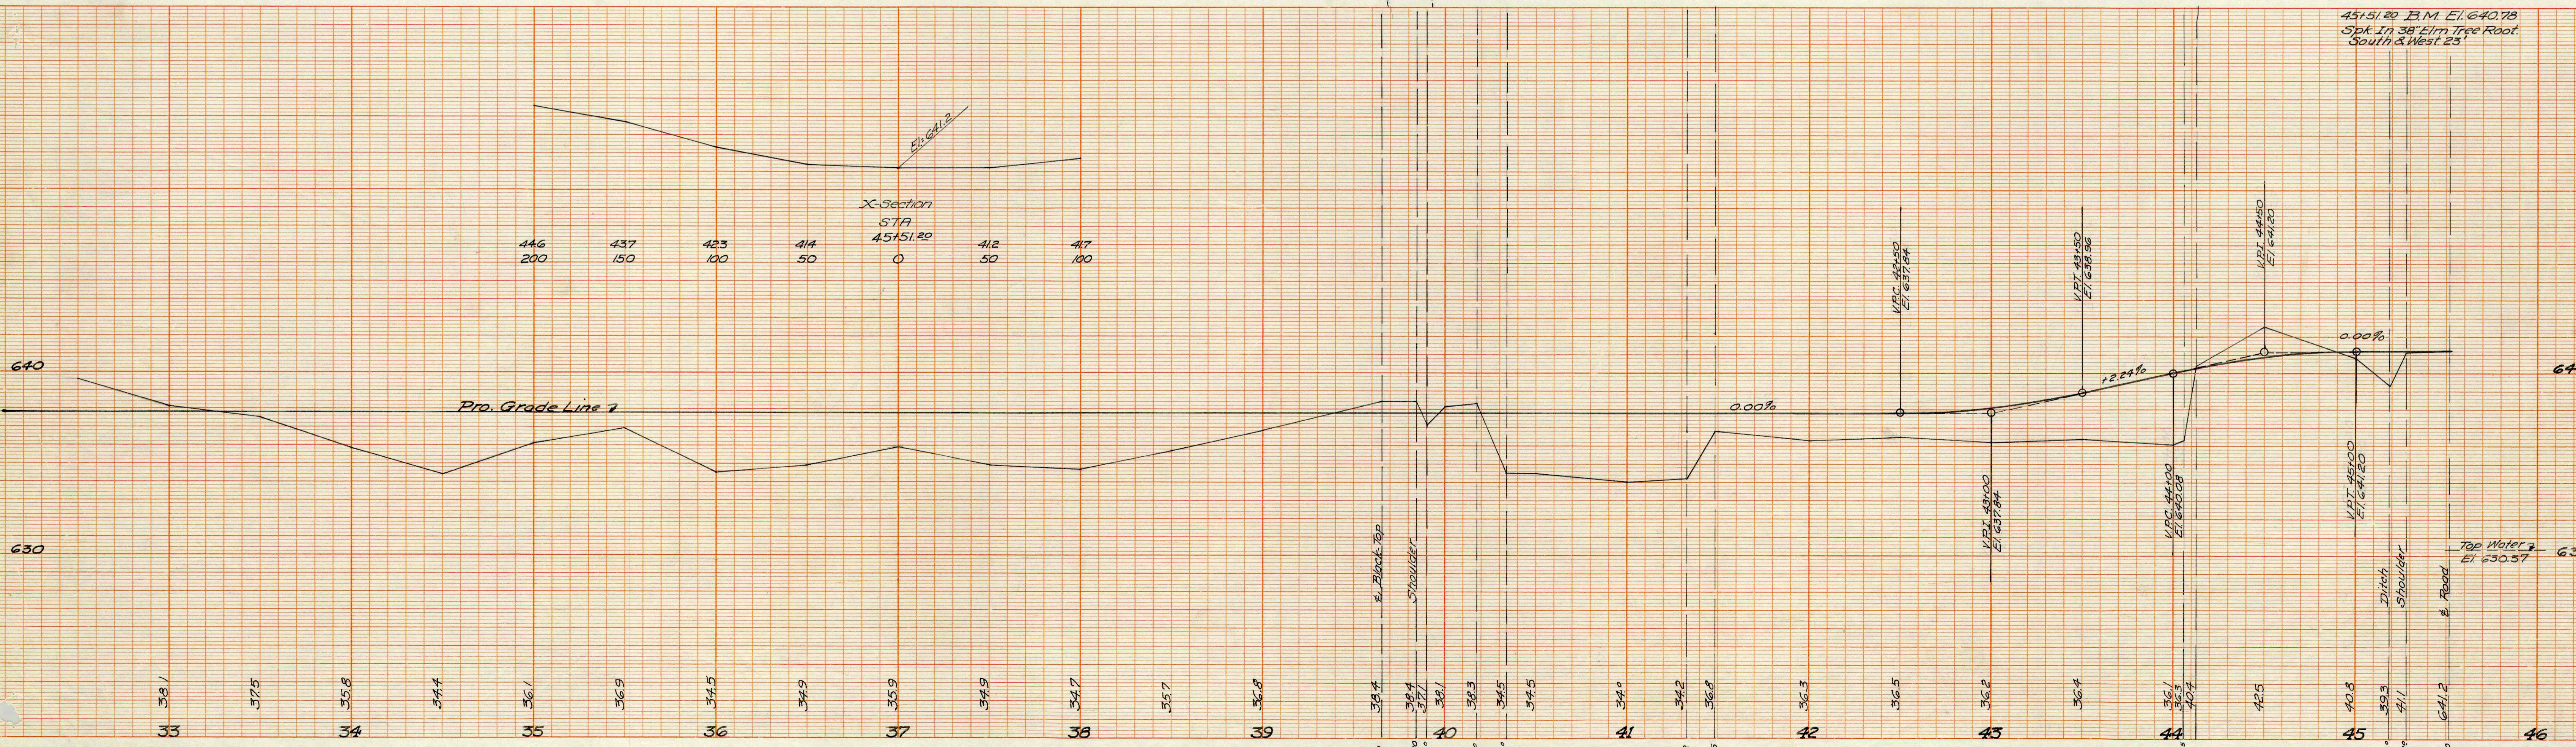

Prop'd Grades Goose Island Road

12-18-63

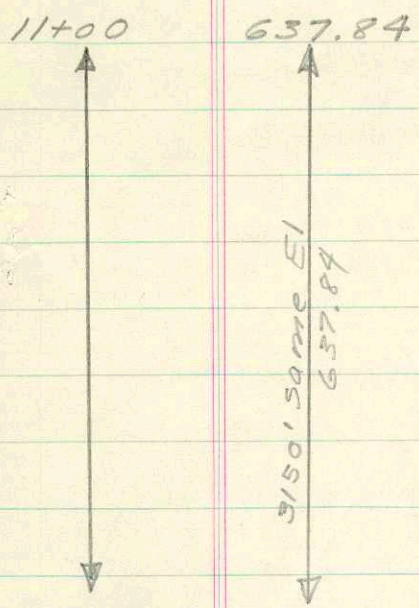

42+50 V.P.C.	637.84	+0.00	637.84
43 V.P.I.	637.84	+0.28	638.12
+50 V.P.T.	638.96	+0.00	638.96
44 V.P.C.	640.08	-0.00	640.08
+50 V.P.I.	641.20	-0.28	640.92
45 V.P.T.	641.20	-0.00	641.20
+51.20 & Rd	641.20		