


8-10-87
 4-28-87
 RCB
 DHS
 K-108

2-21-87
 2-28-87
 RCB
 DHS
 K-108

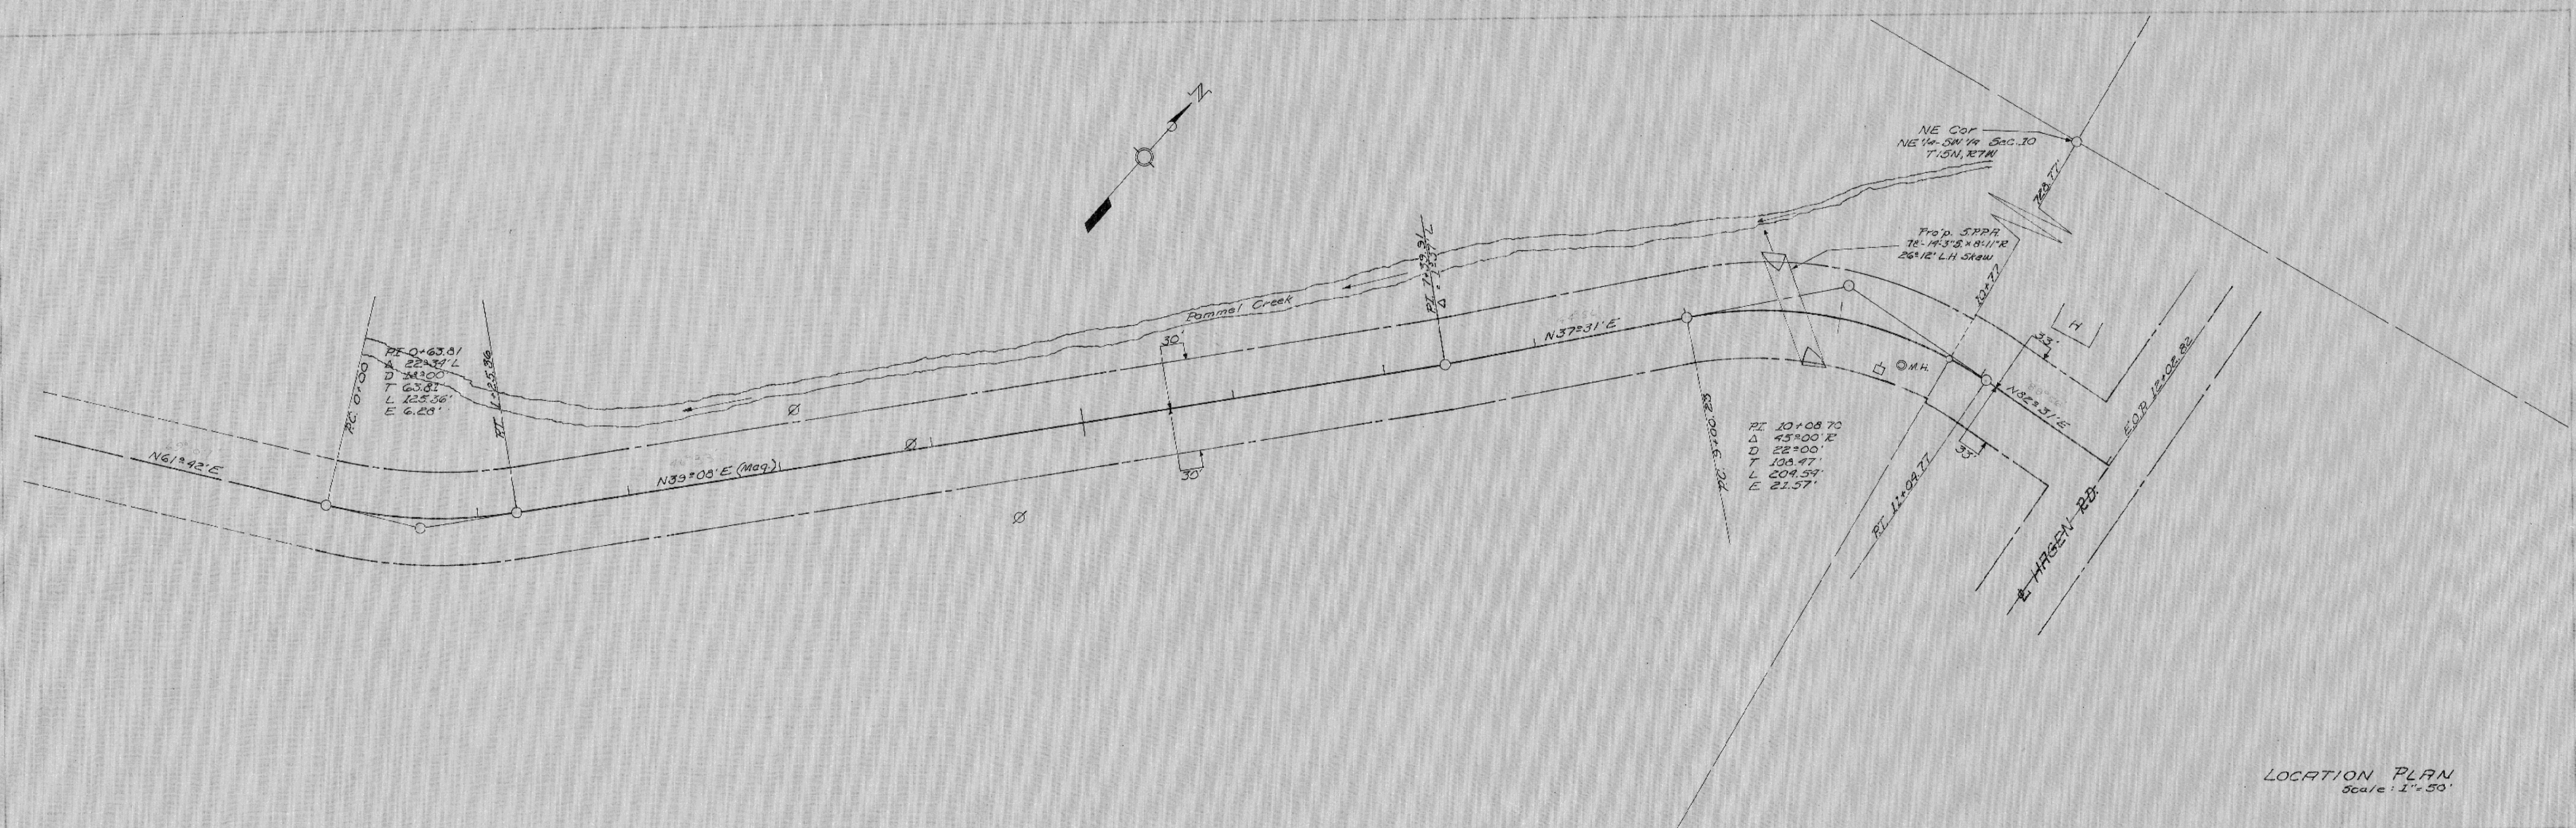

LOCATION PLAN
 Scale: 1" = 50'

