


LOCATION PLAN
 SCALE: 1" = 100'

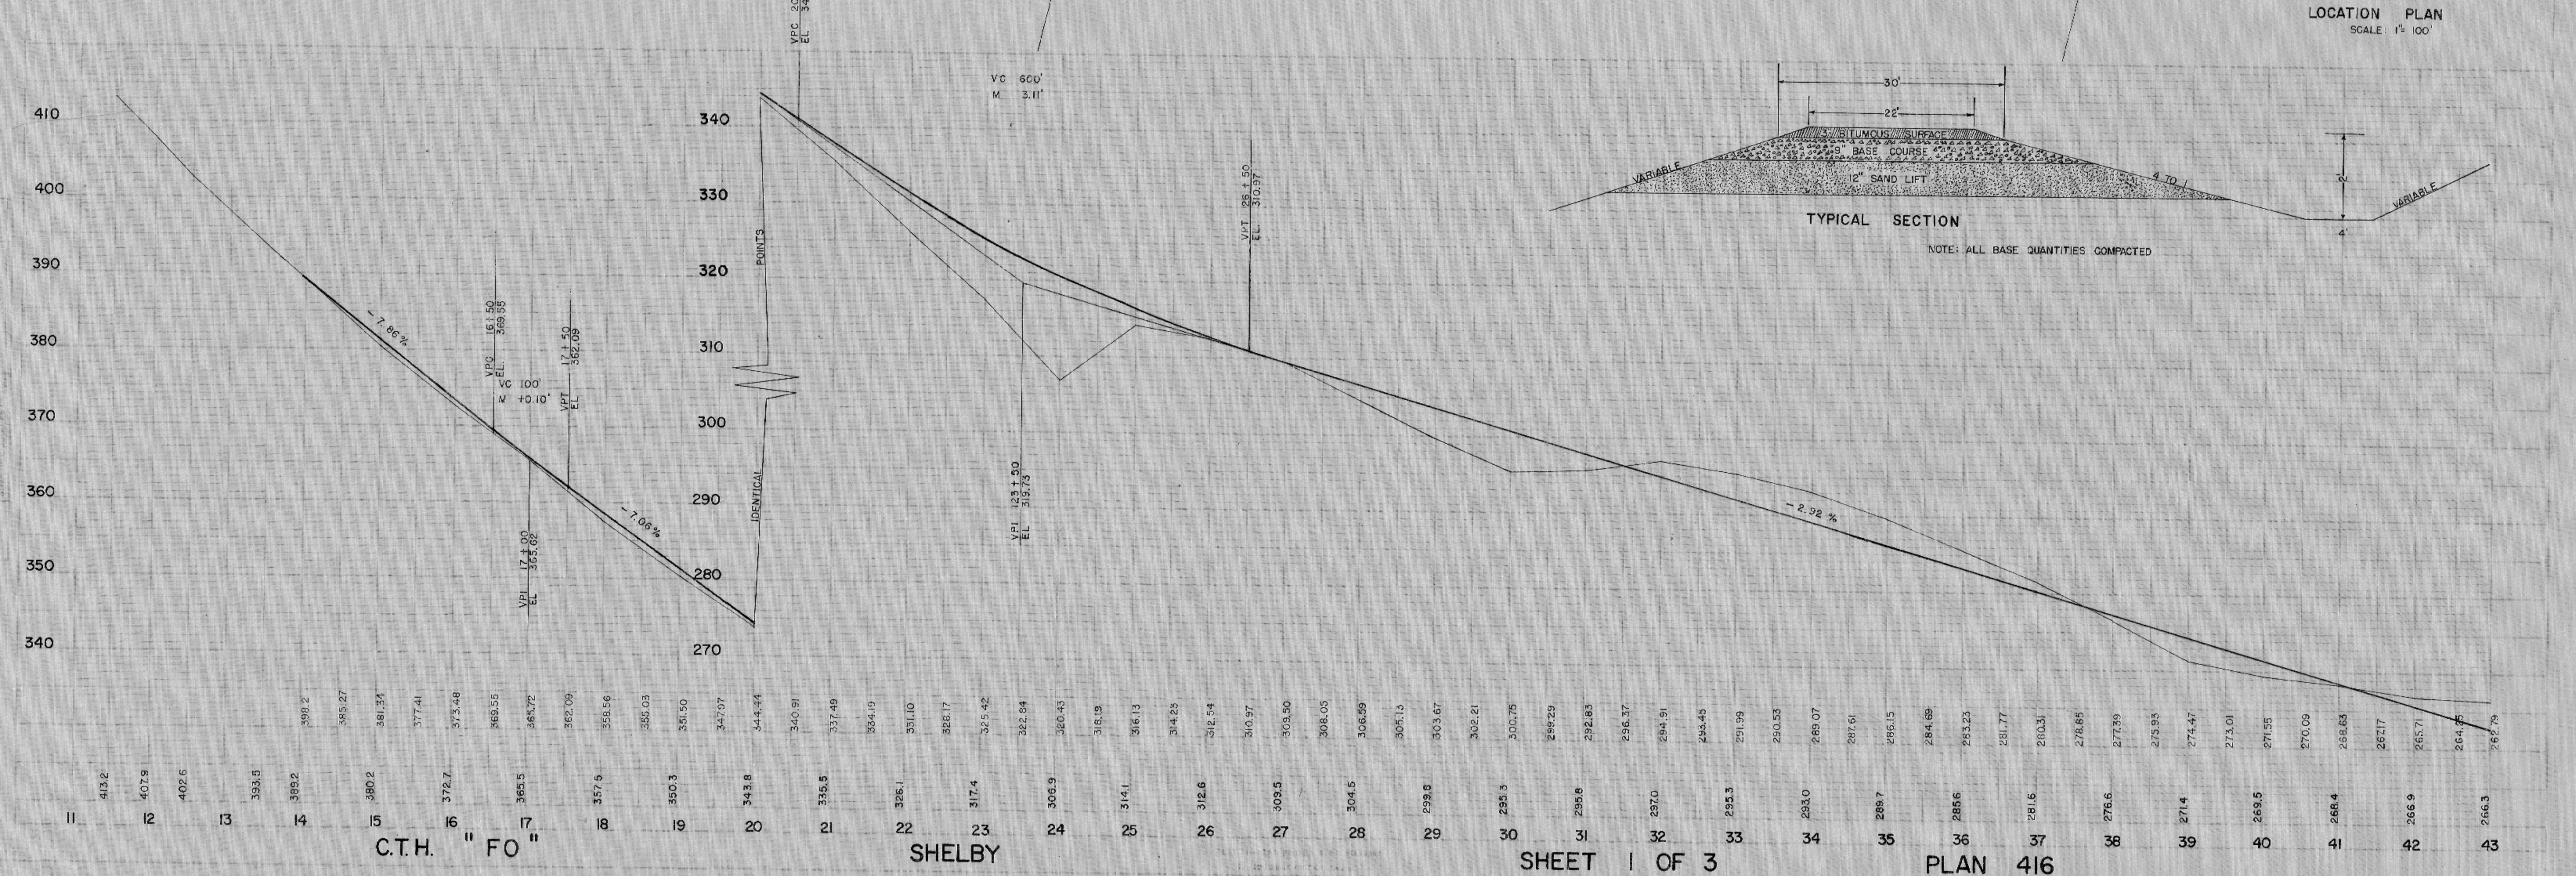

C.T.H. "FO"



SHELBY

SHEET 1 OF 3

PLAN 416

REB 2-5-68
DMS 2-21-68

REB 2-5-68
HGL-DMS 2-5-68

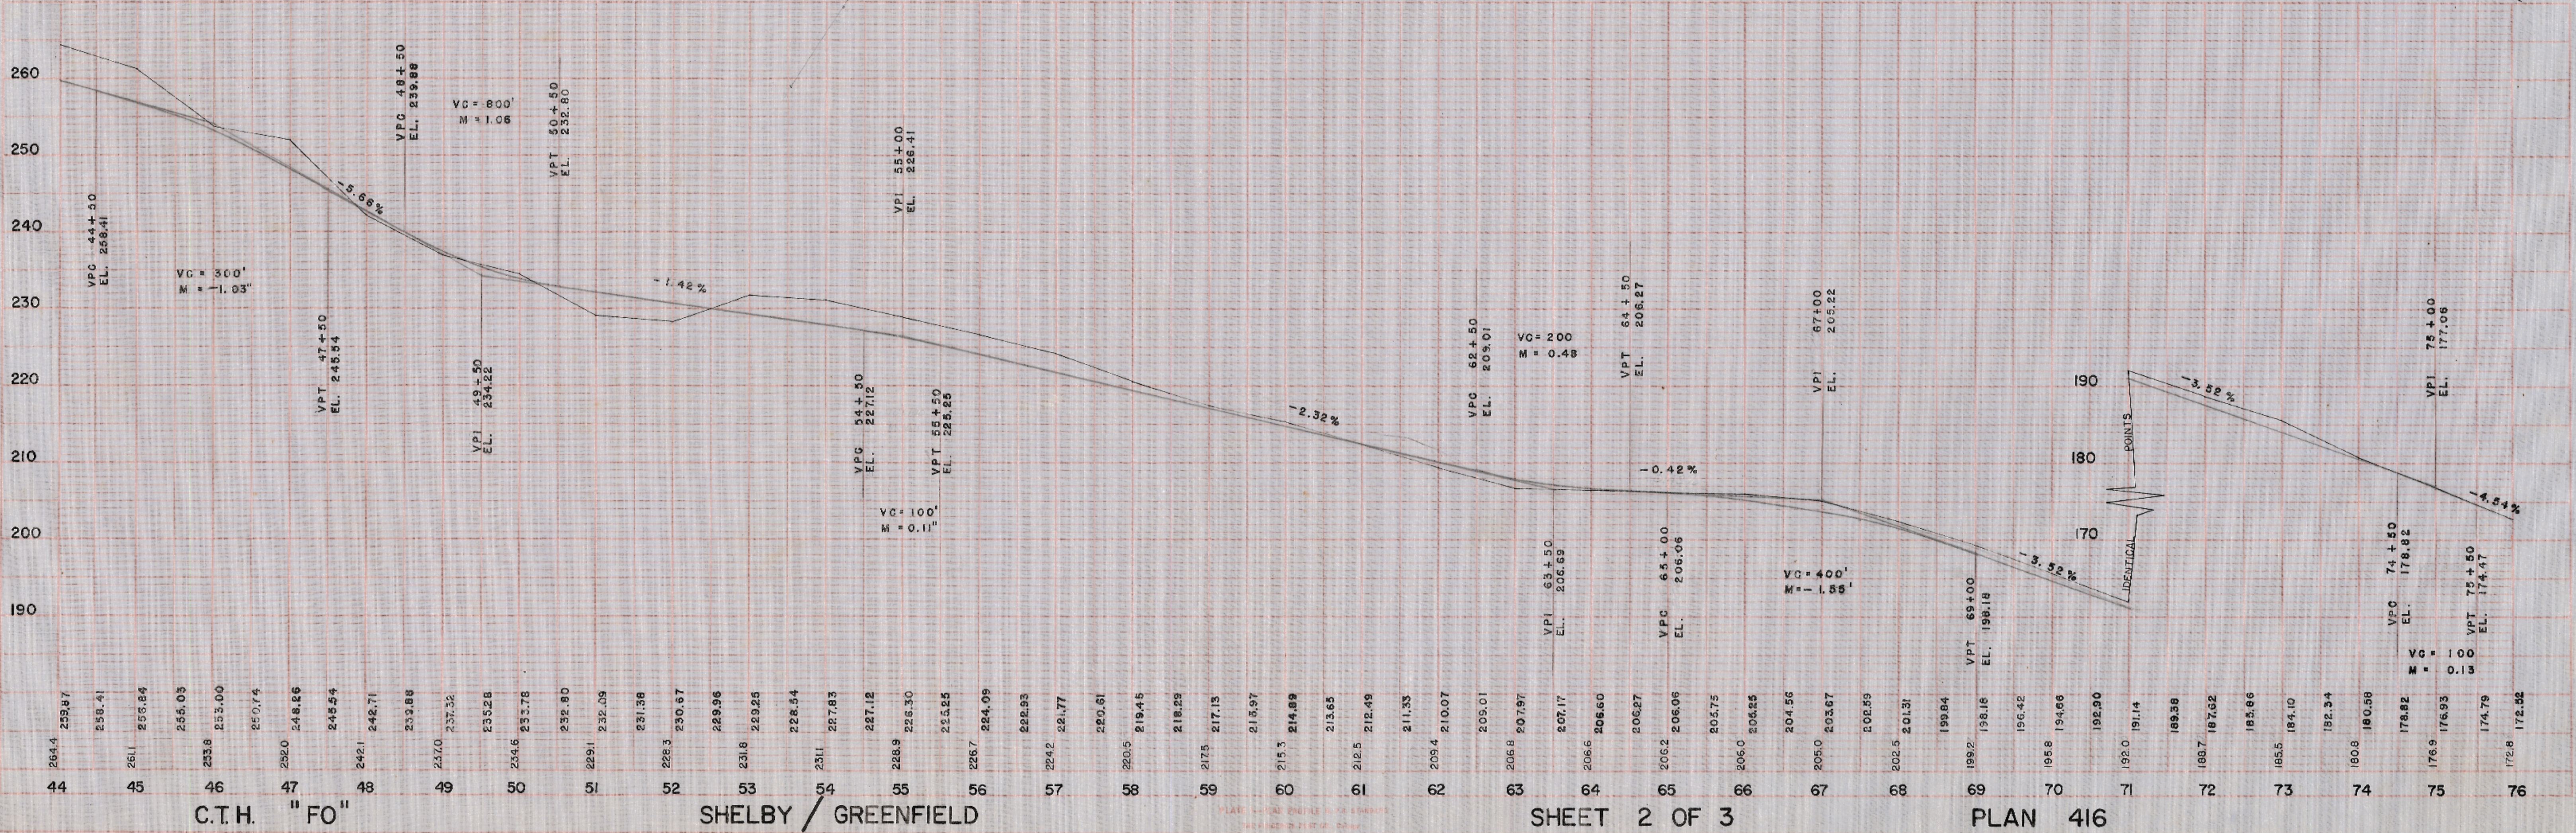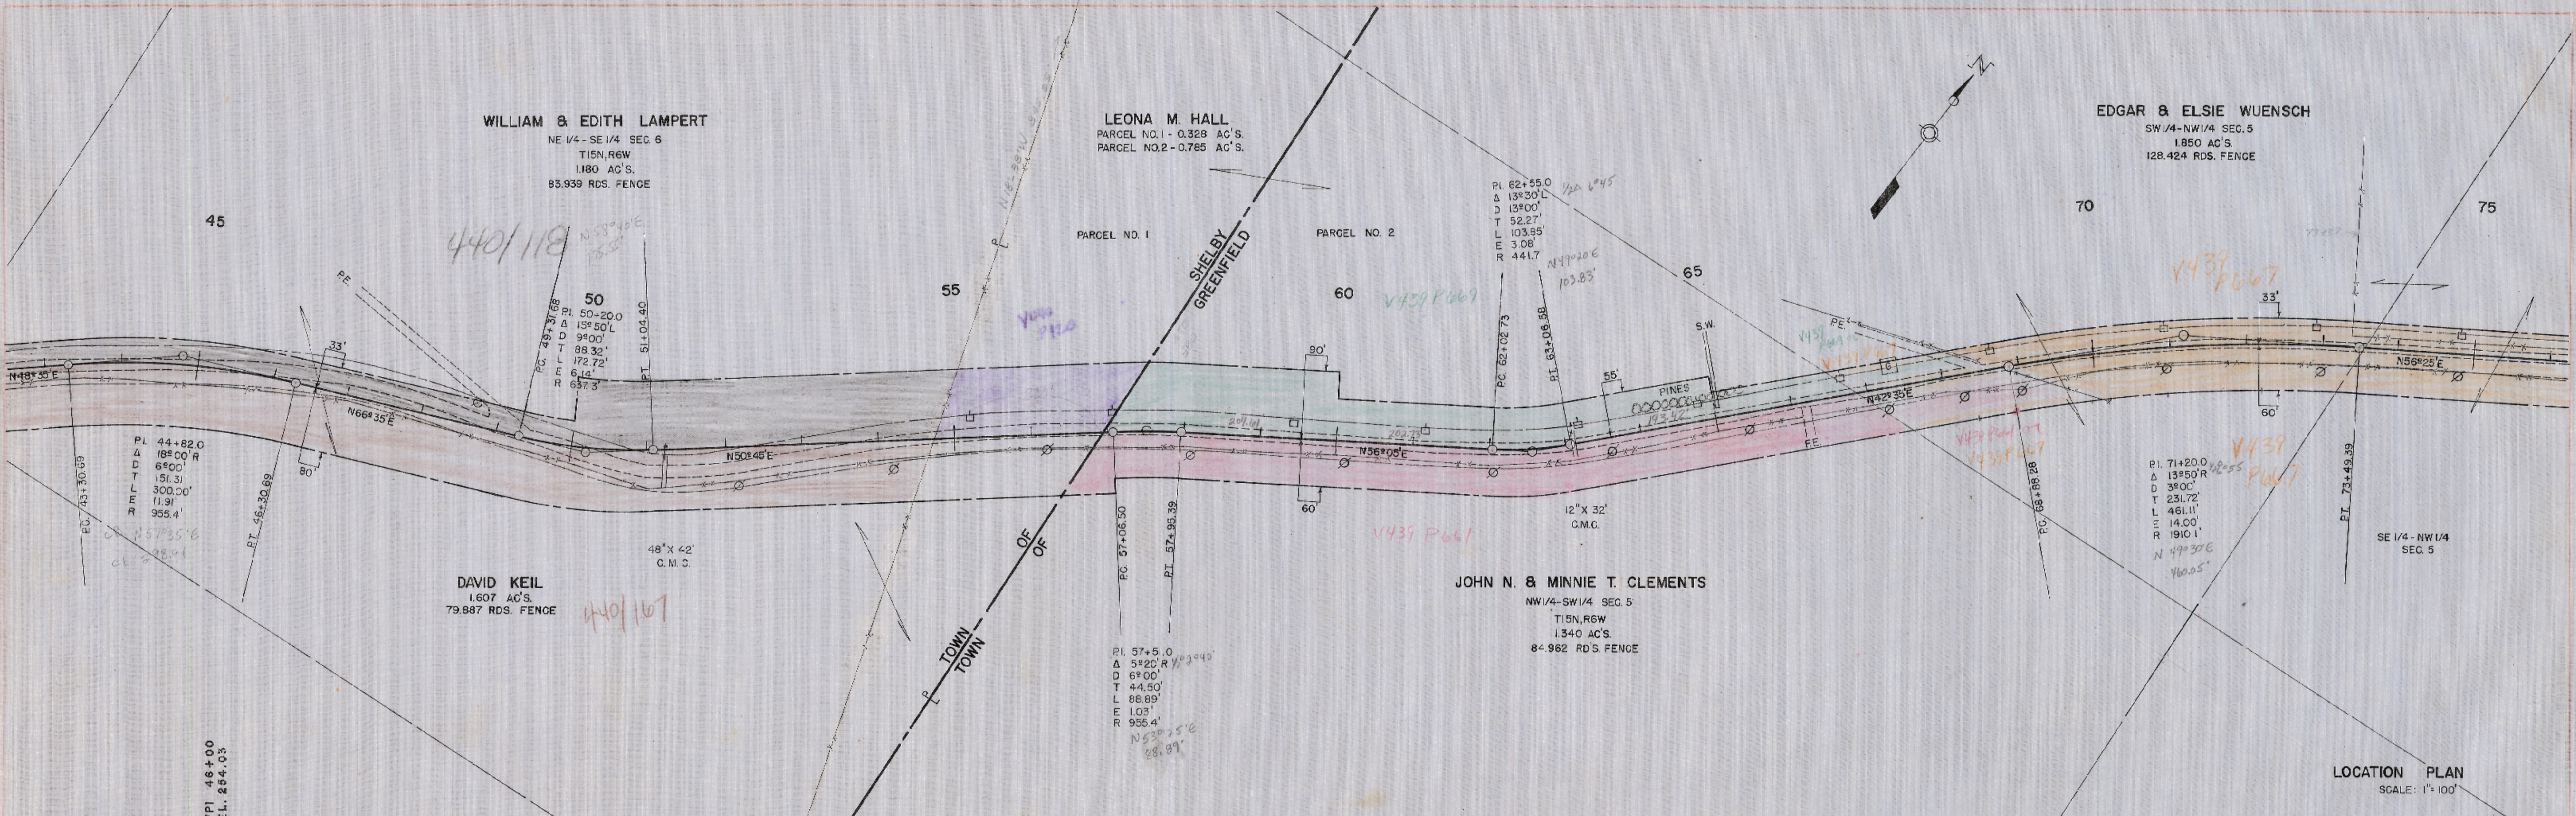


LOCATION PLAN
SCALE: 1" = 100'


2-5-68
REB
HGN & DMS
3-1-68
F-98

2-5-68
REB
HGN & DMS
3-1-68
F-98

VANZER
ROAD
6-19-2001
PLAN NO. 417

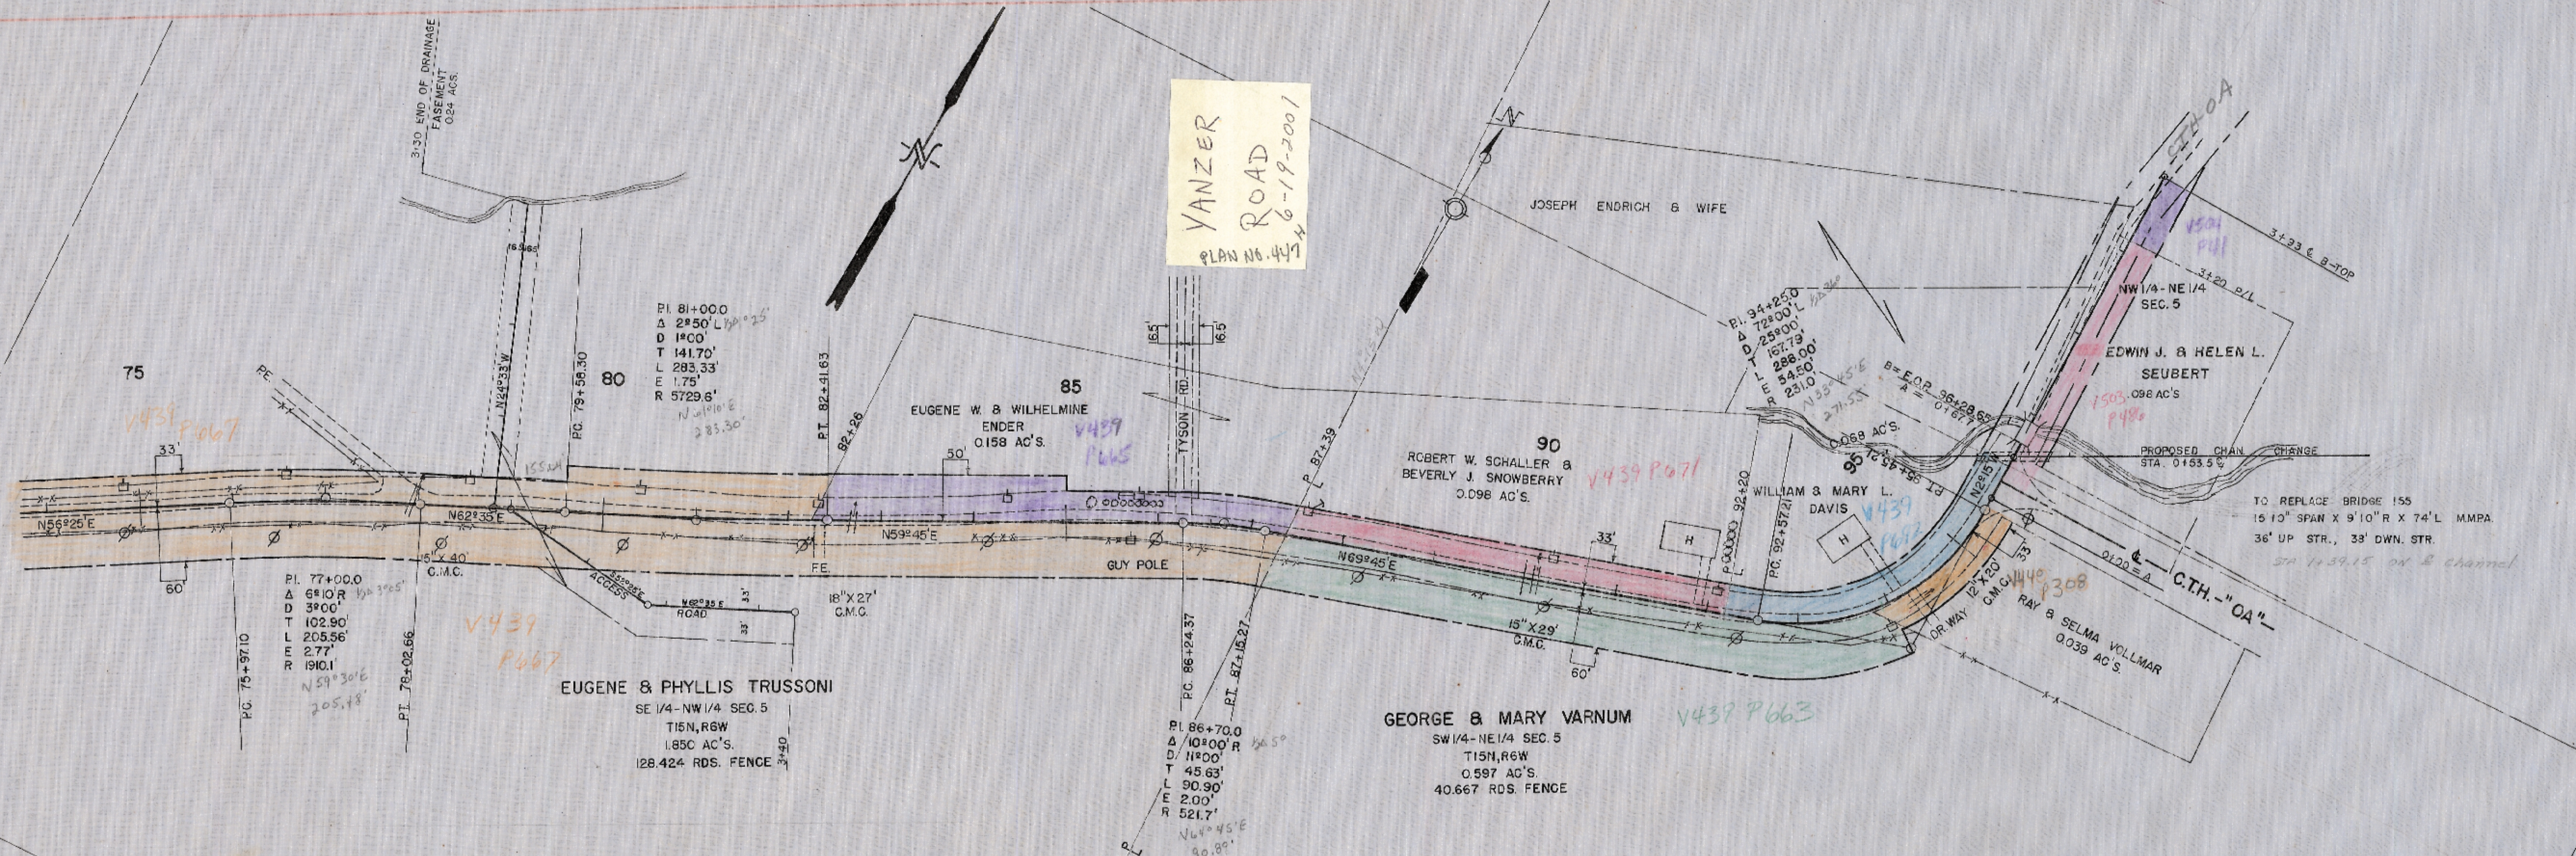

LOCATION PLAN
SCALE: 1"=100'


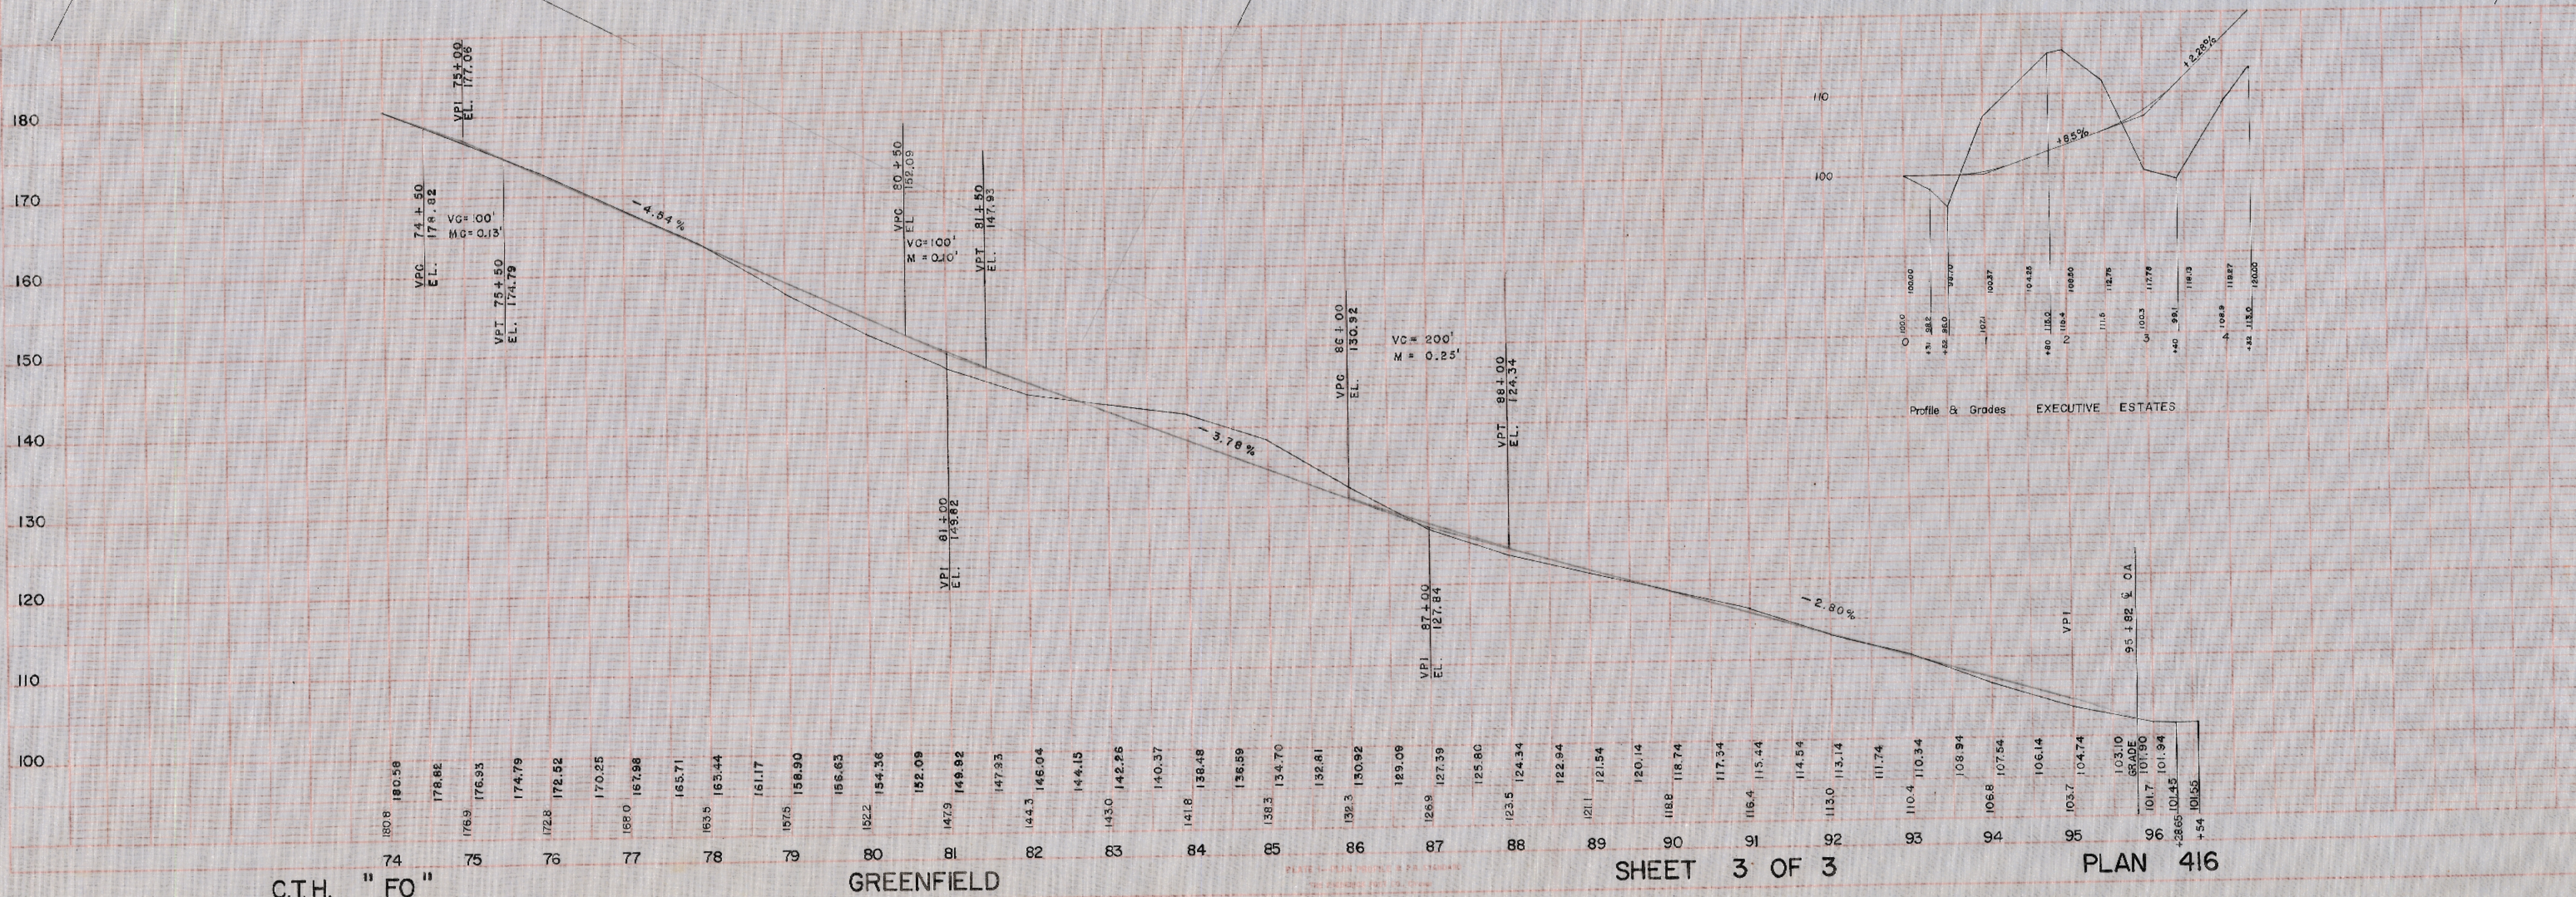


C.T.H. "FO"

GREENFIELD


PLAN	SURVEYED, PLOTTED, ALIGNED, CHECKED, NO. OF REVISIONS
DATE	2-5-68
BY	BEB
NO. OF SHEETS	1
PROJECT	ROADWAY
SCALE	1" = 100'

PROFILE	SURVEYED, CHECKED, NO. OF REVISIONS
DATE	2-5-68
BY	BEB
PROJECT	ROADWAY
SCALE	1" = 100'

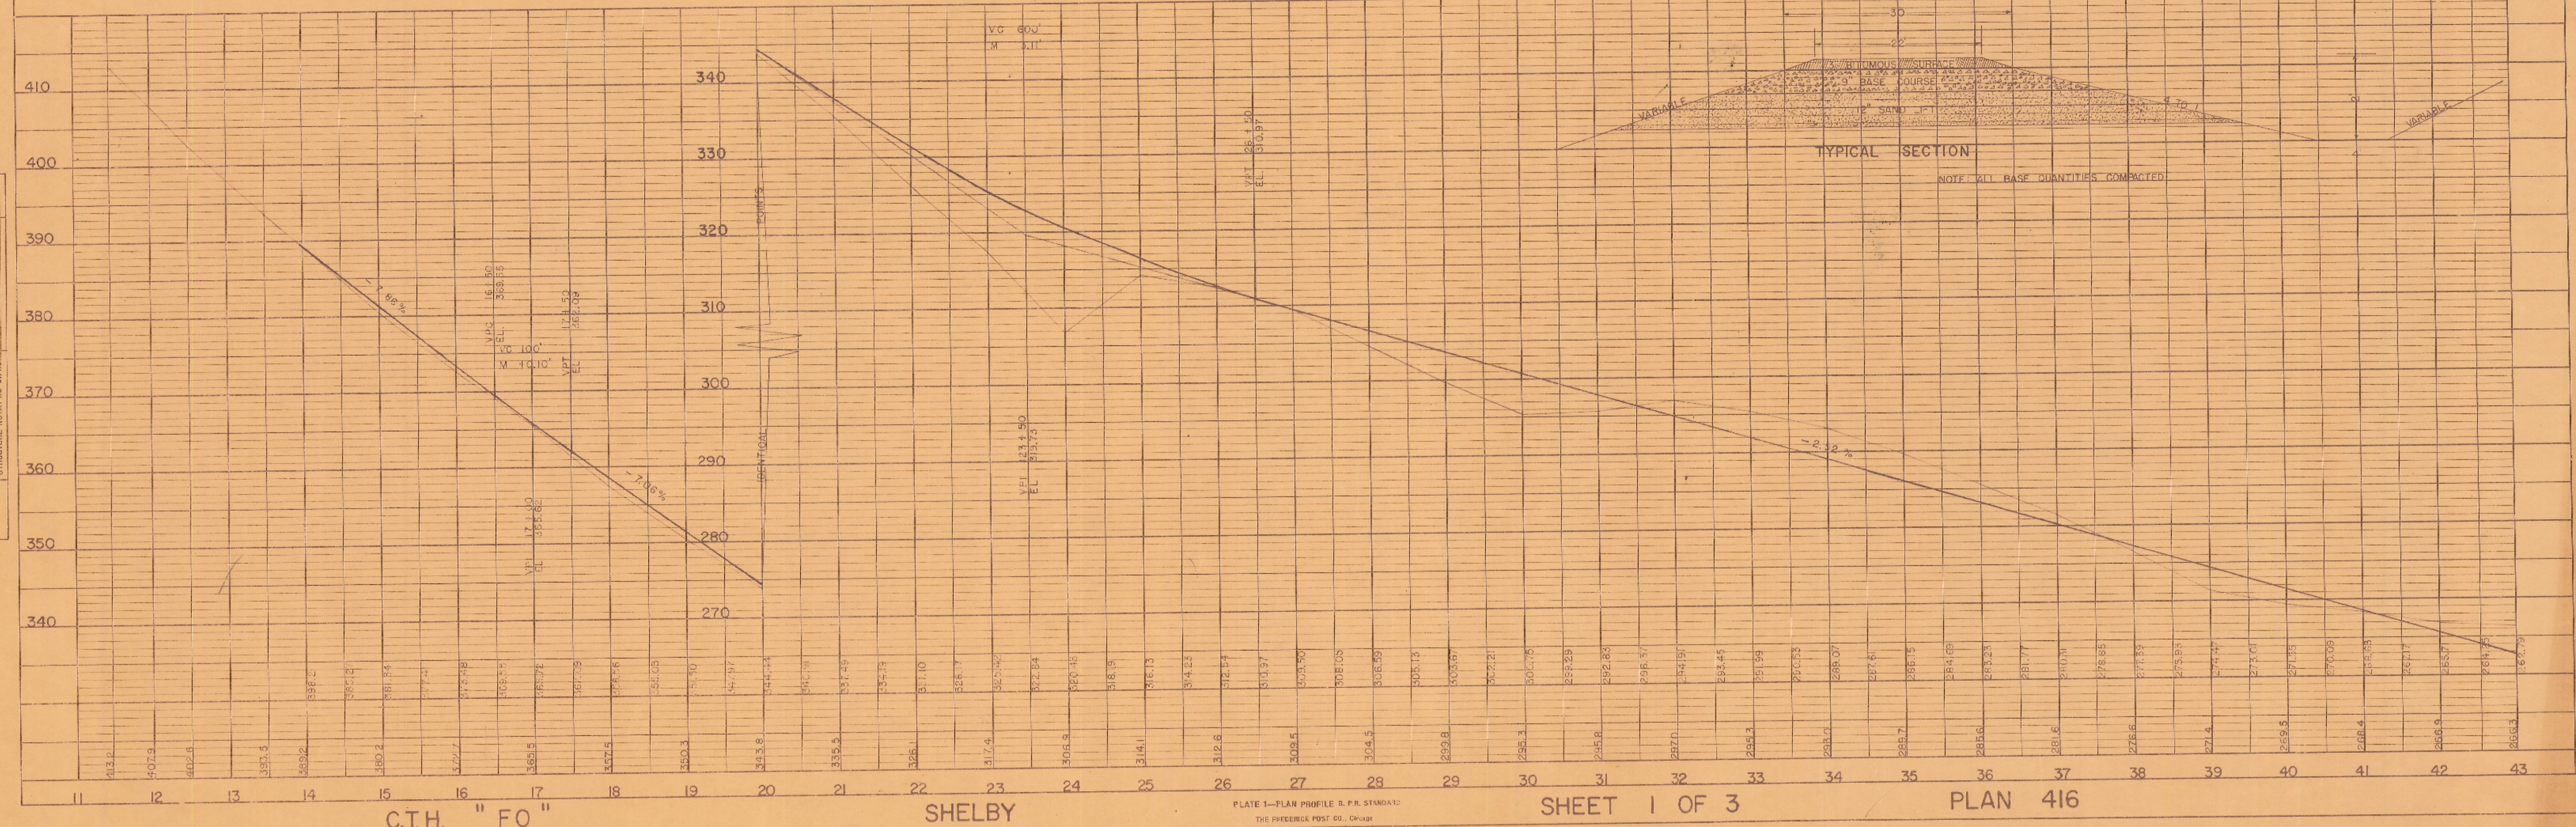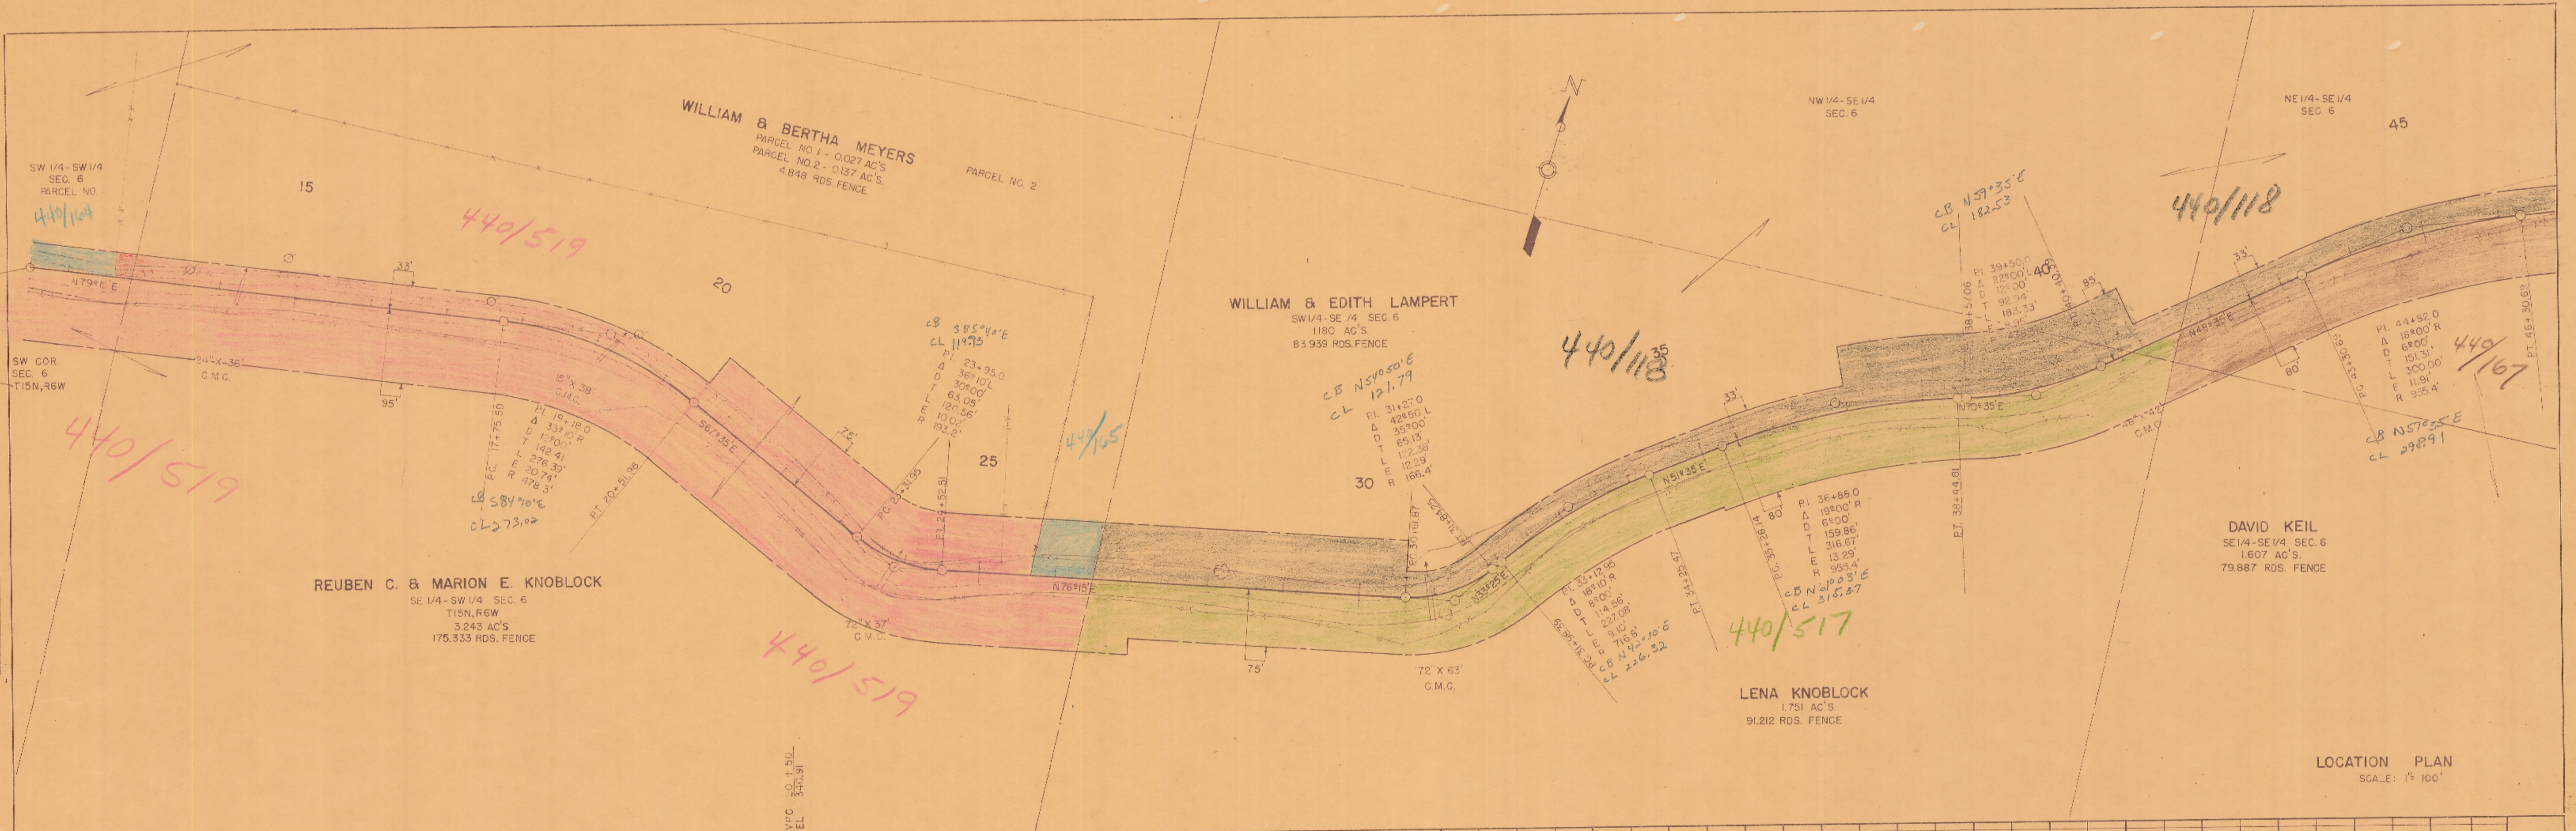


PLAN
 SURVEYED BY: [REDACTED]
 DATE: 2-28-68
 NOTE BOOK: [REDACTED]
 NO. F-58

PROFILE
 SURVEYED BY: [REDACTED]
 DATE: 2-15-68
 NOTE BOOK: [REDACTED]
 NO. F-59

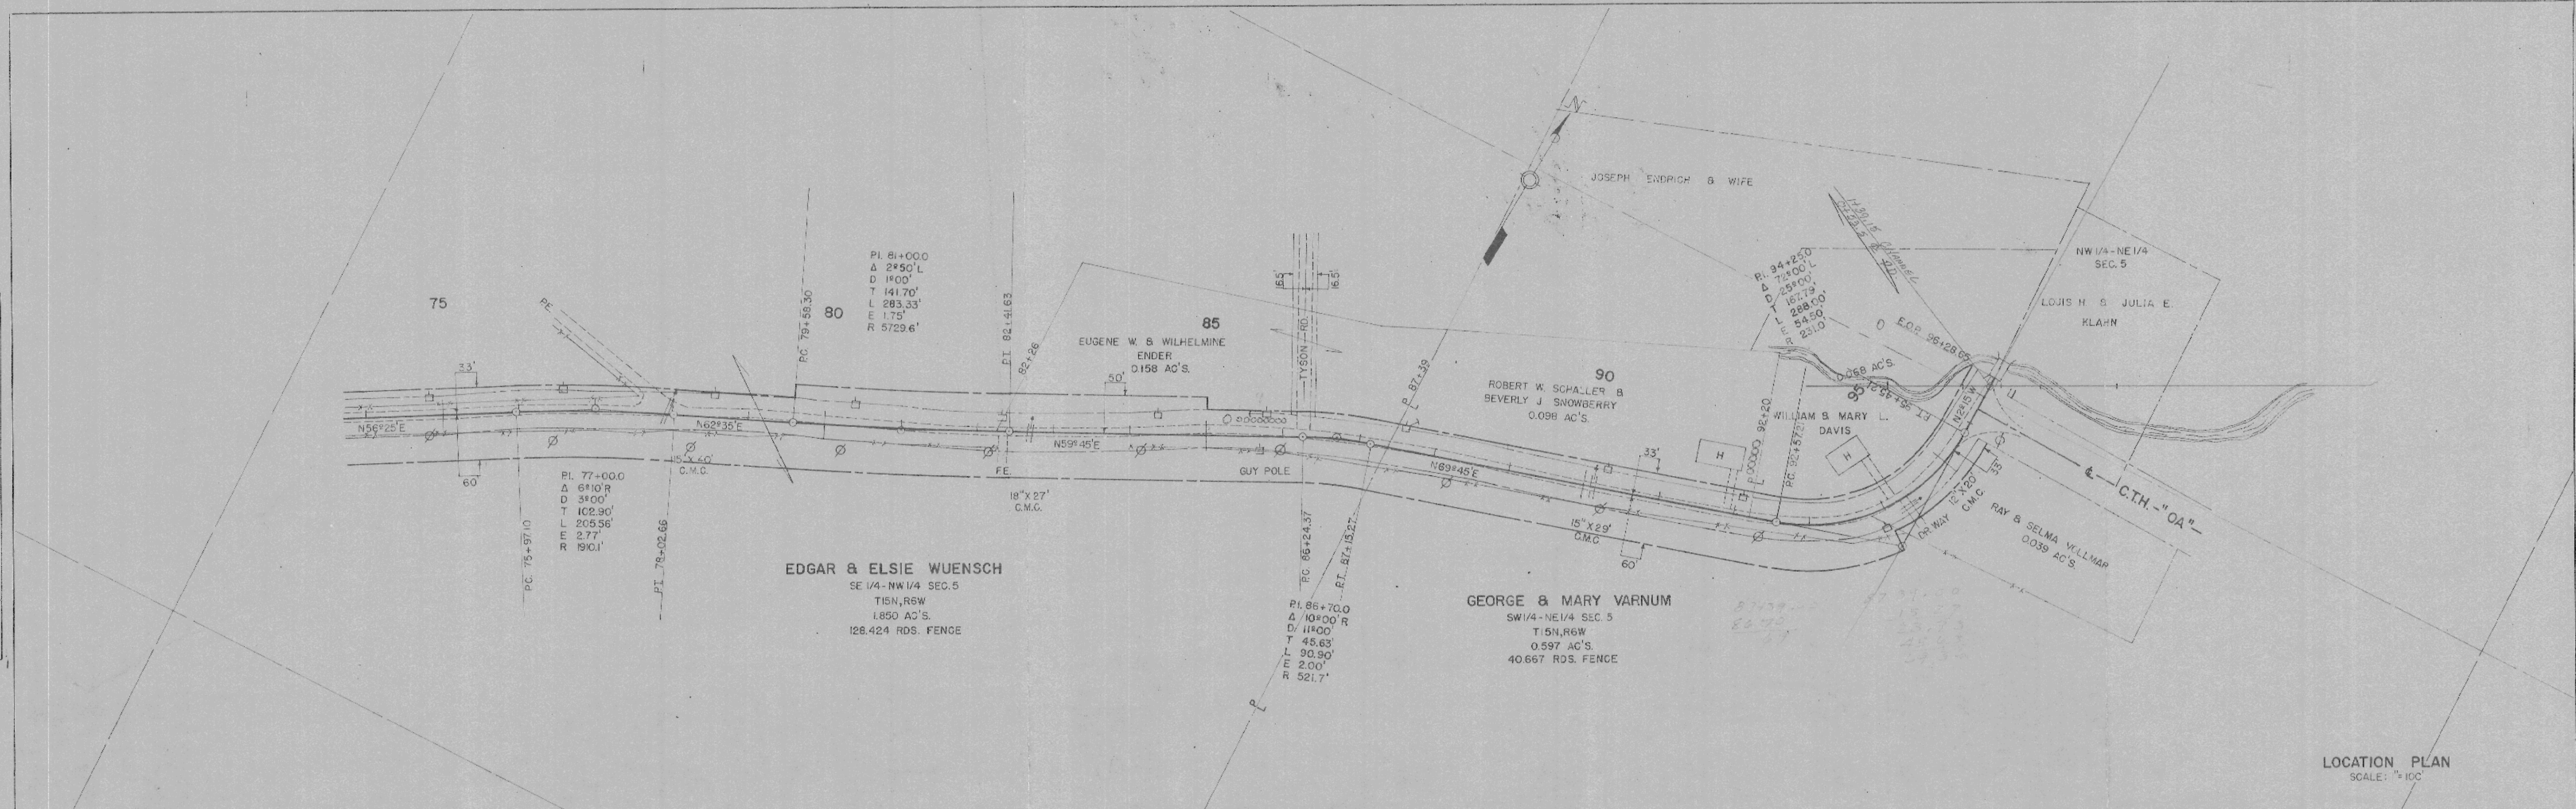

LOCATION PLAN
 SCALE: 1"=100'

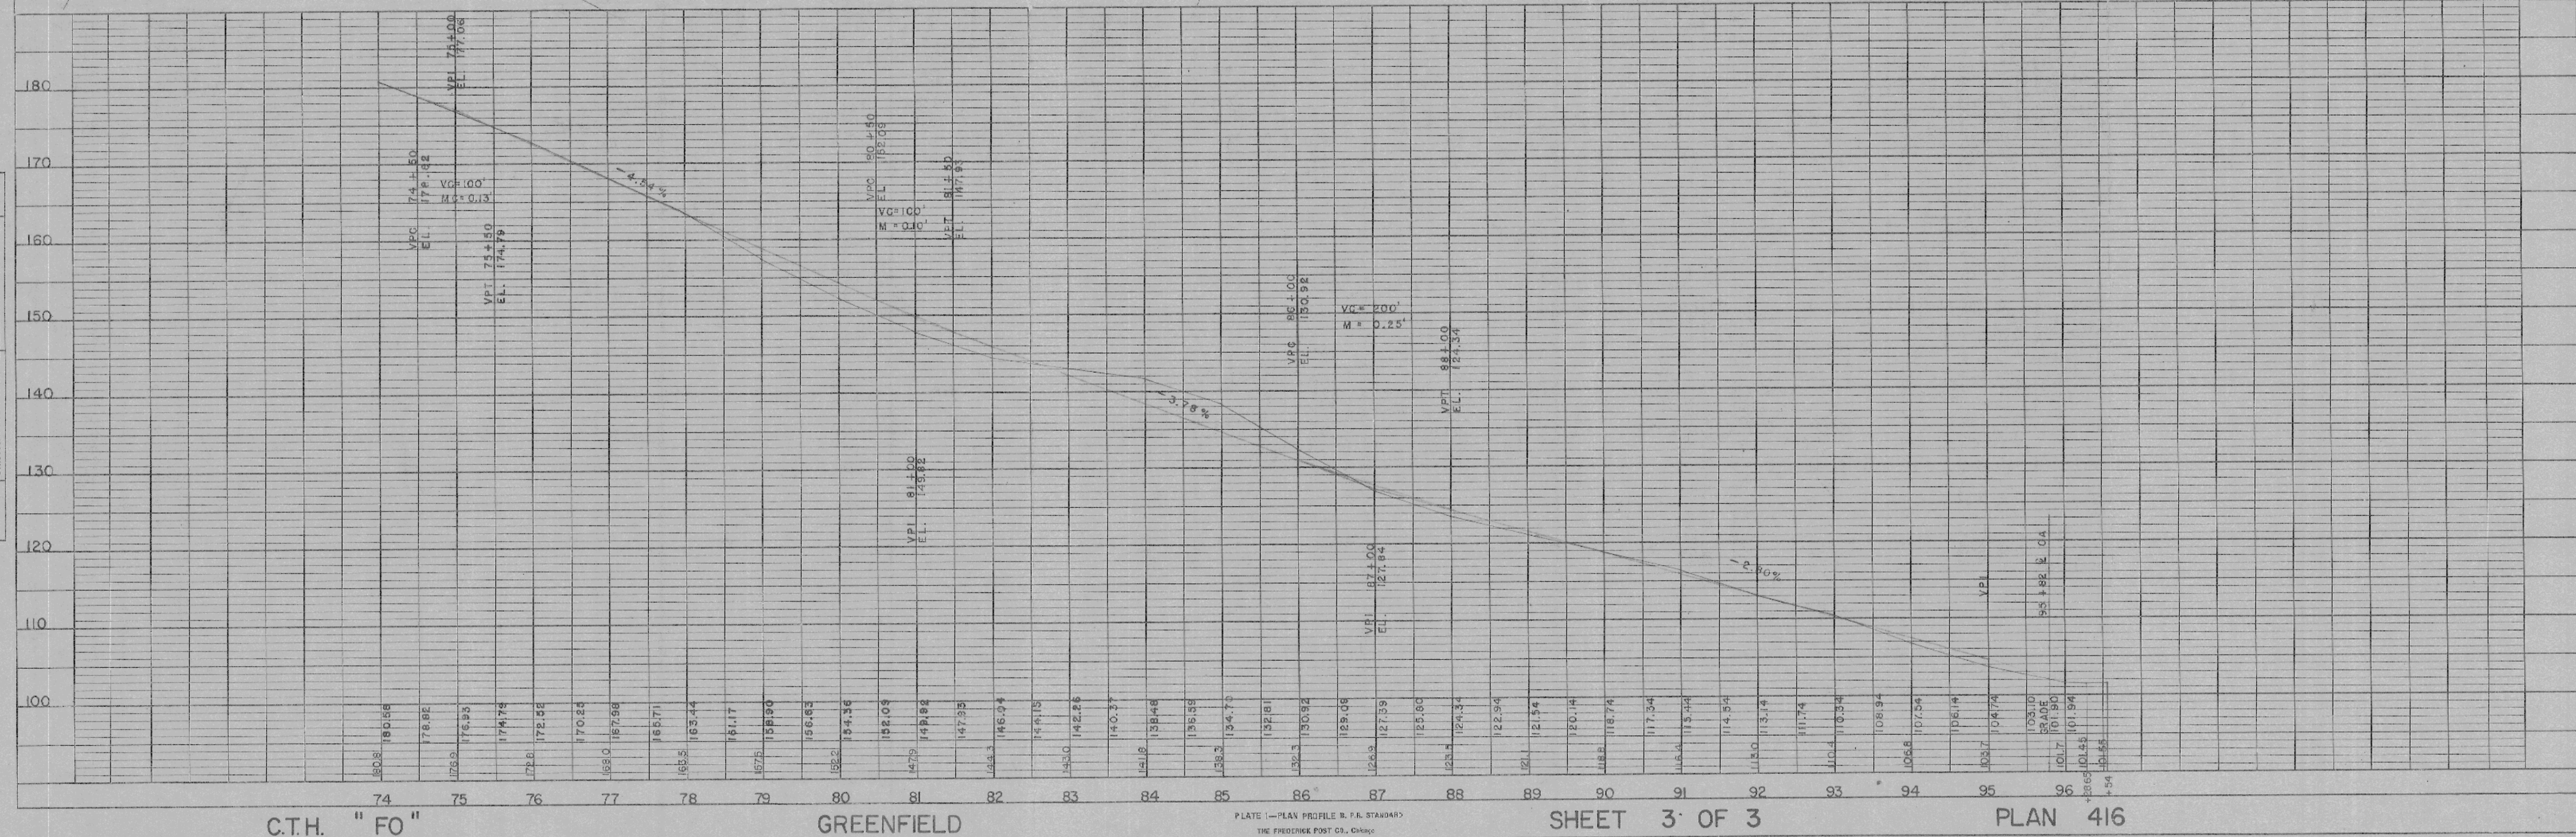

C.T.H. "FO"

GREENFIELD



PLATE 1 - PLAN PROFILE IN P.A. STANDARD
 THE FREDERICK POST CO., Chicago

SHEET 3 OF 3

PLAN 416

DATE: 12/16/61
 BY: J.M. D.C.
 SURVEYED: []
 PLANNED: []
 NOTE BOOK: []
 CHECKED: []
 NO. K-158



DATE: 11/25/61
 BY: J.M. D.C.
 SURVEYED: []
 PROFILE: []
 NOTE BOOK: []
 CHECKED: []
 NO. K-157

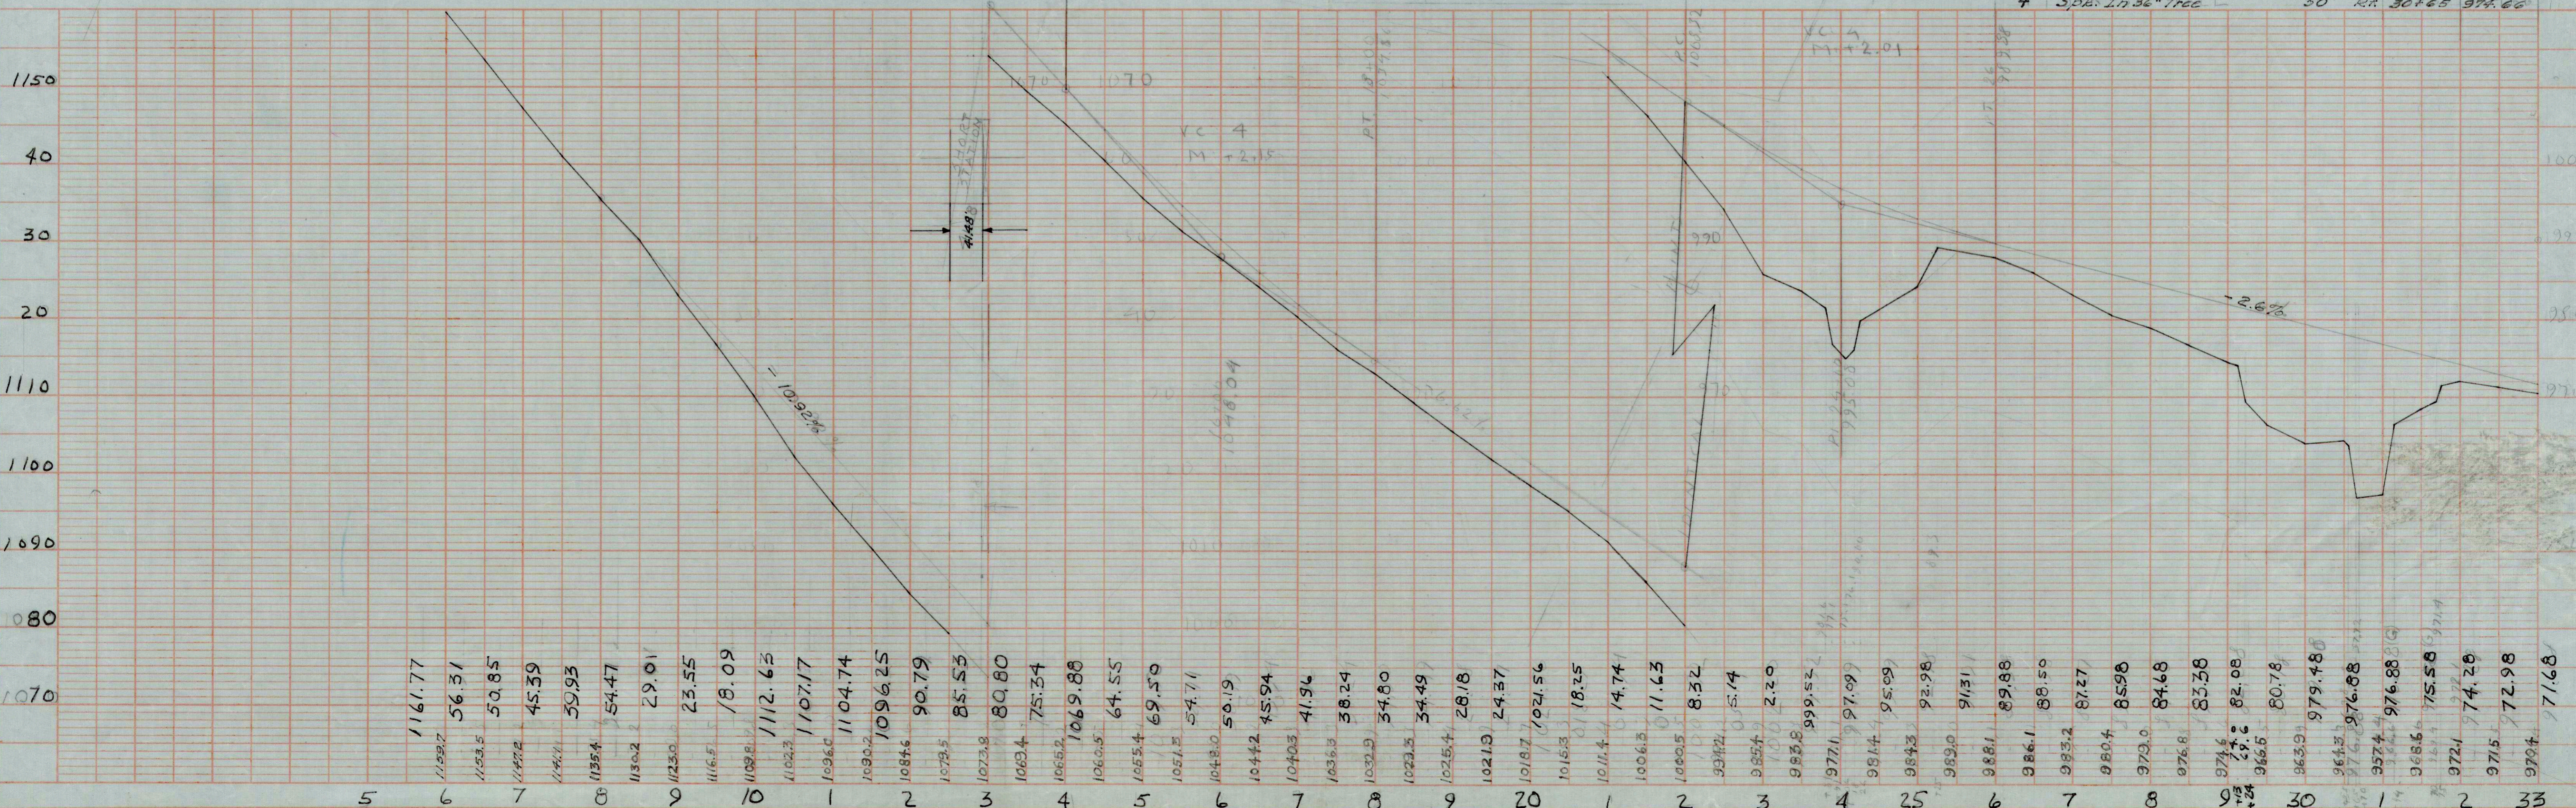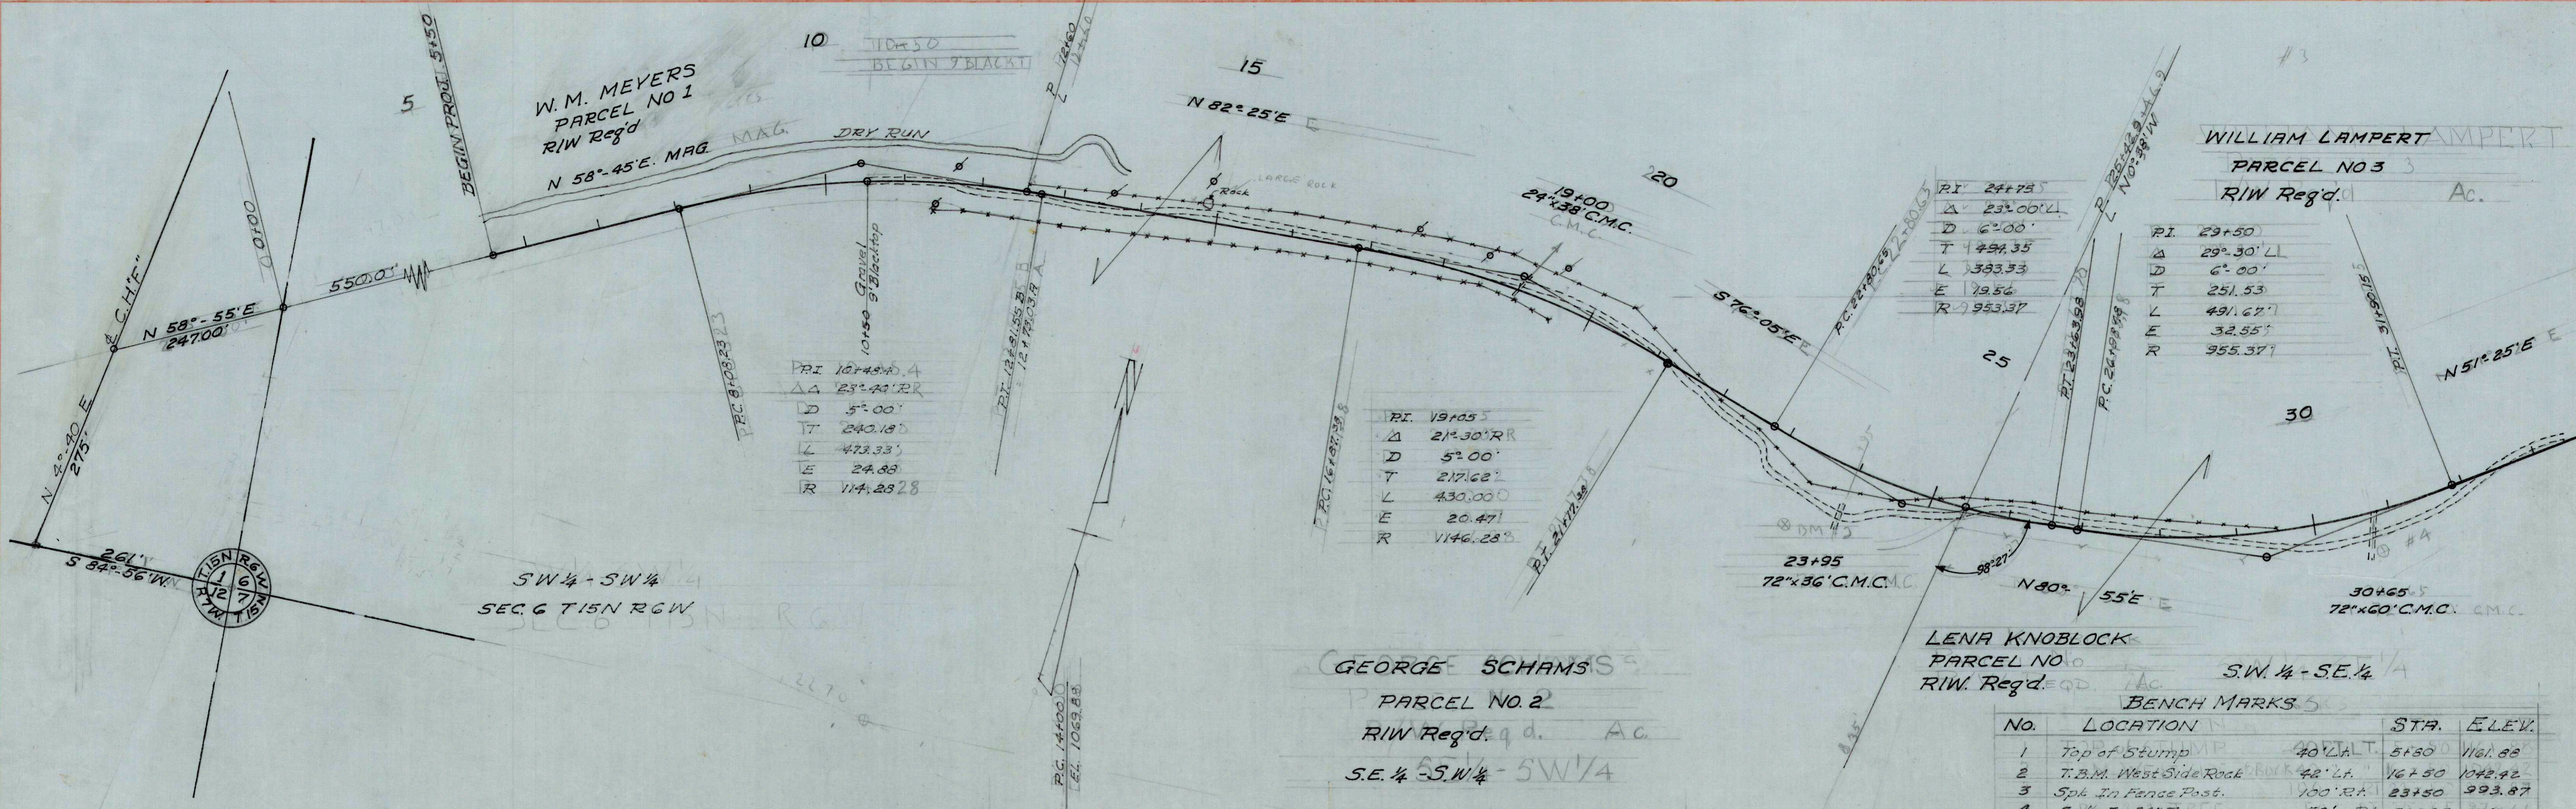

#416-06



DATE 12-2-61
 BY J.S.M.
 D.C.
 CHECKED
 ALIGNED
 NO. OF WAY CHECKED
 K-158

DATE 12-2-61
 BY J.S.M.
 D.C.
 CHECKED
 ALIGNED
 NO. OF WAY CHECKED
 K-157

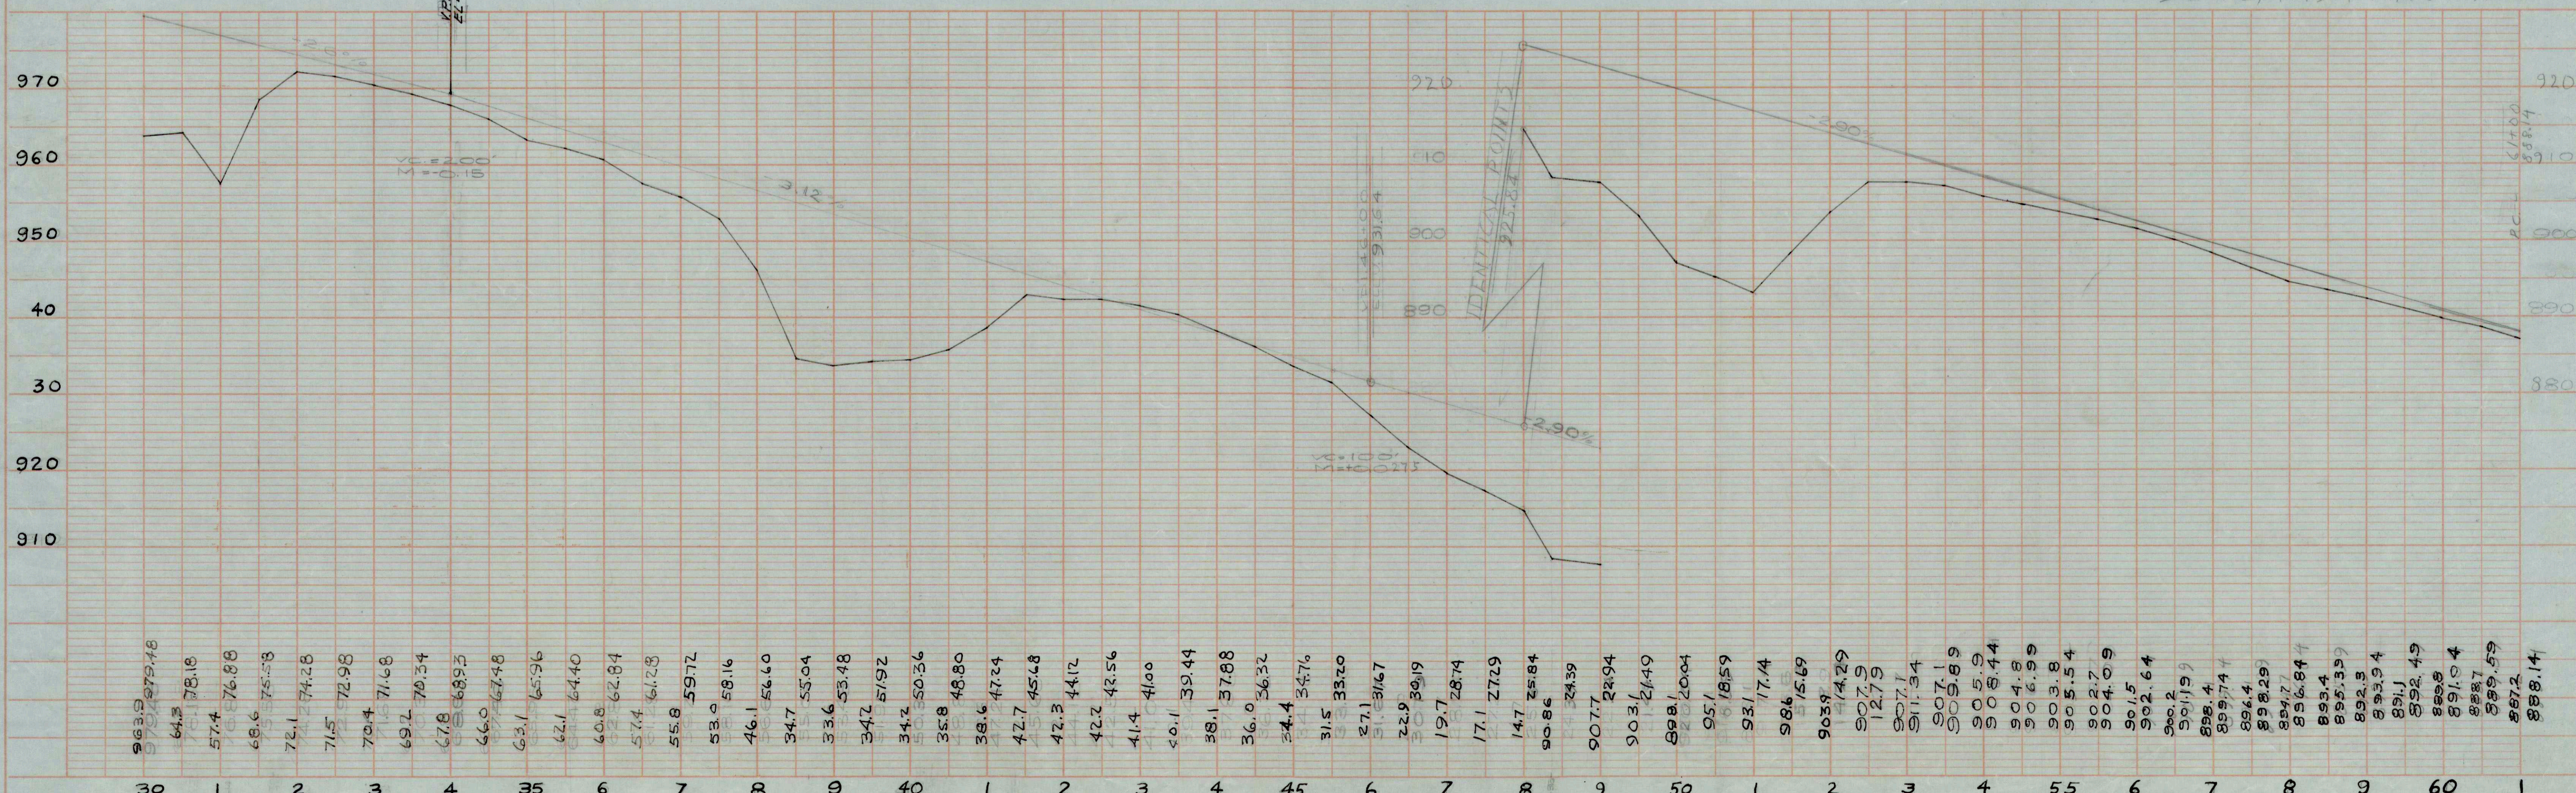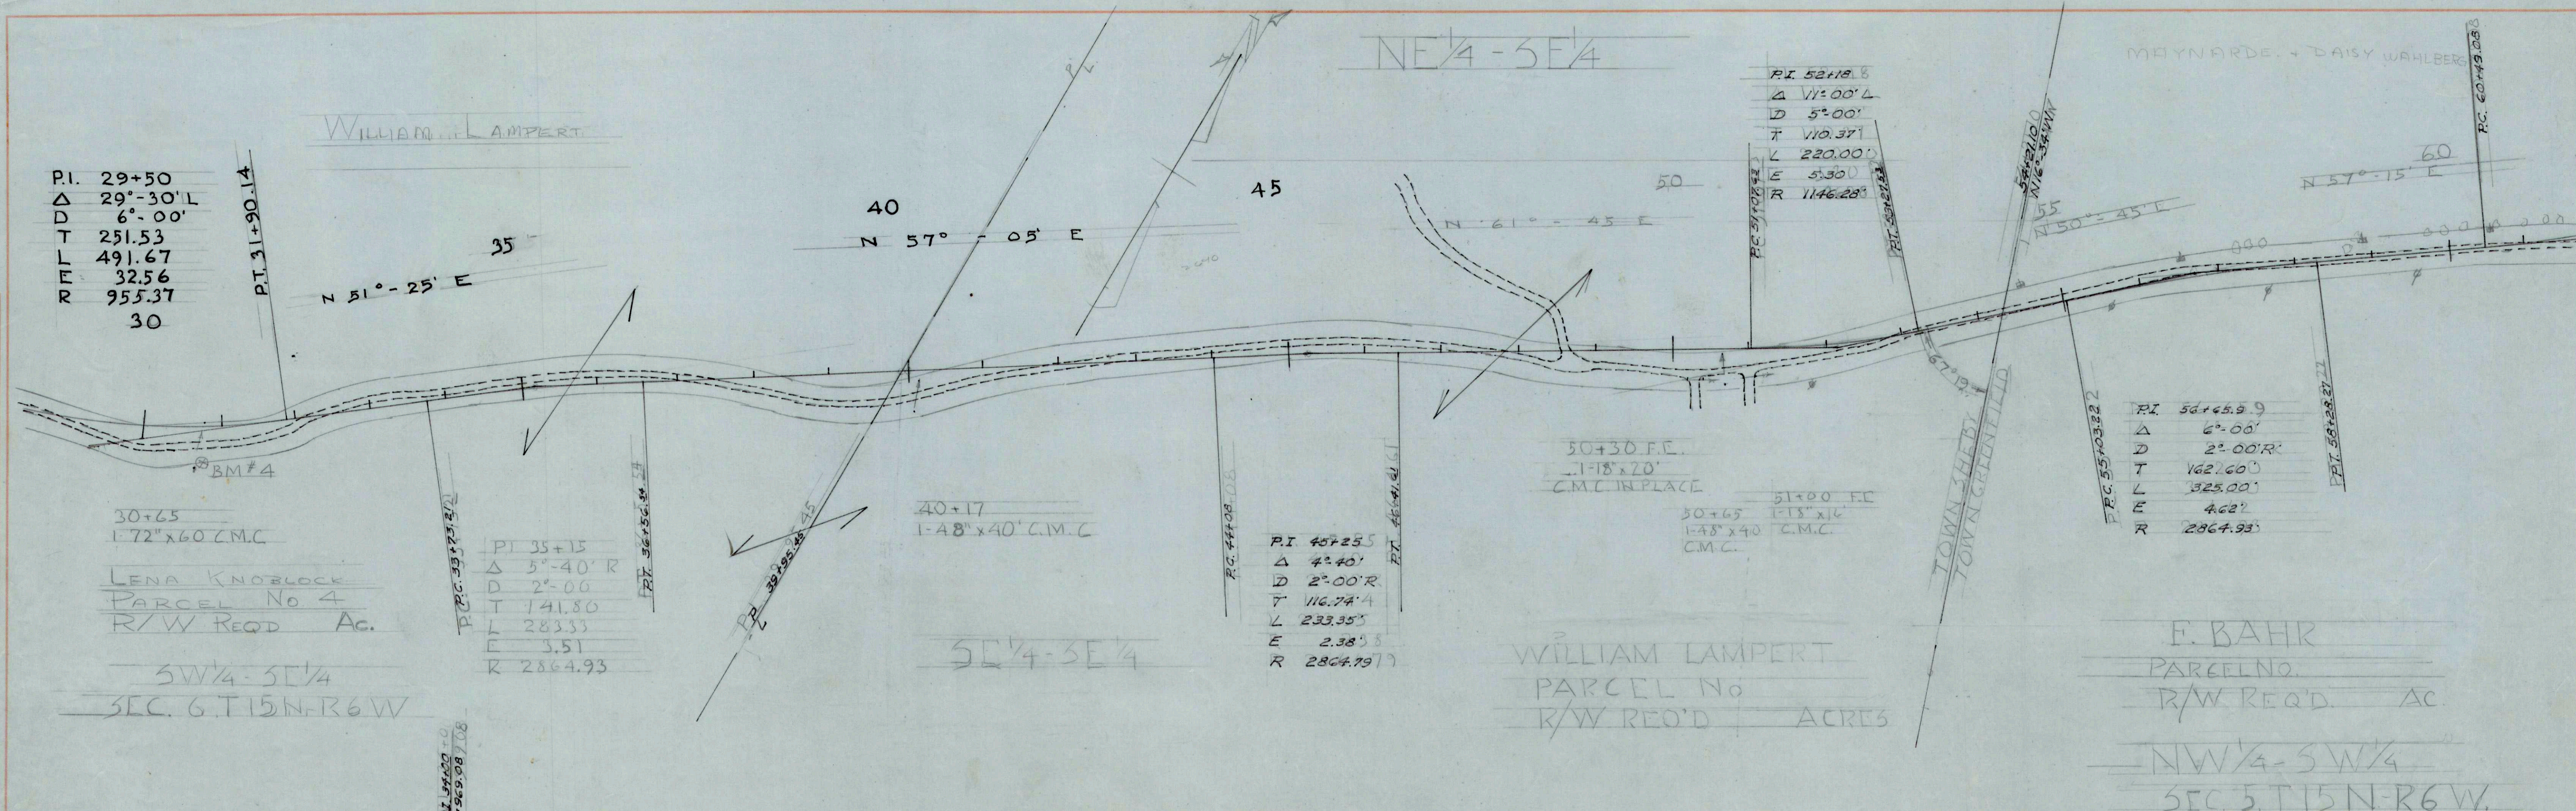



DATE: 12/15/21
 SURVEYED BY: MR. MURPHY, MANAGER OF THE HIGHWAY DEPT.
 PLOTTED BY: [Signature]
 CHECKED BY: [Signature]
 NOTE BOOK ALIGNED CHECKED: [Signature]
 NO. OF WALS. CHECKED: [Signature]
 WORK: 105

PROFILE: SURVEYED: [Signature]
 PLOTTED: [Signature]
 CHECKED: [Signature]
 NOTE BOOK: [Signature]
 NO. OF WALS: [Signature]
 STRUCTURE NOTATION: [Signature]

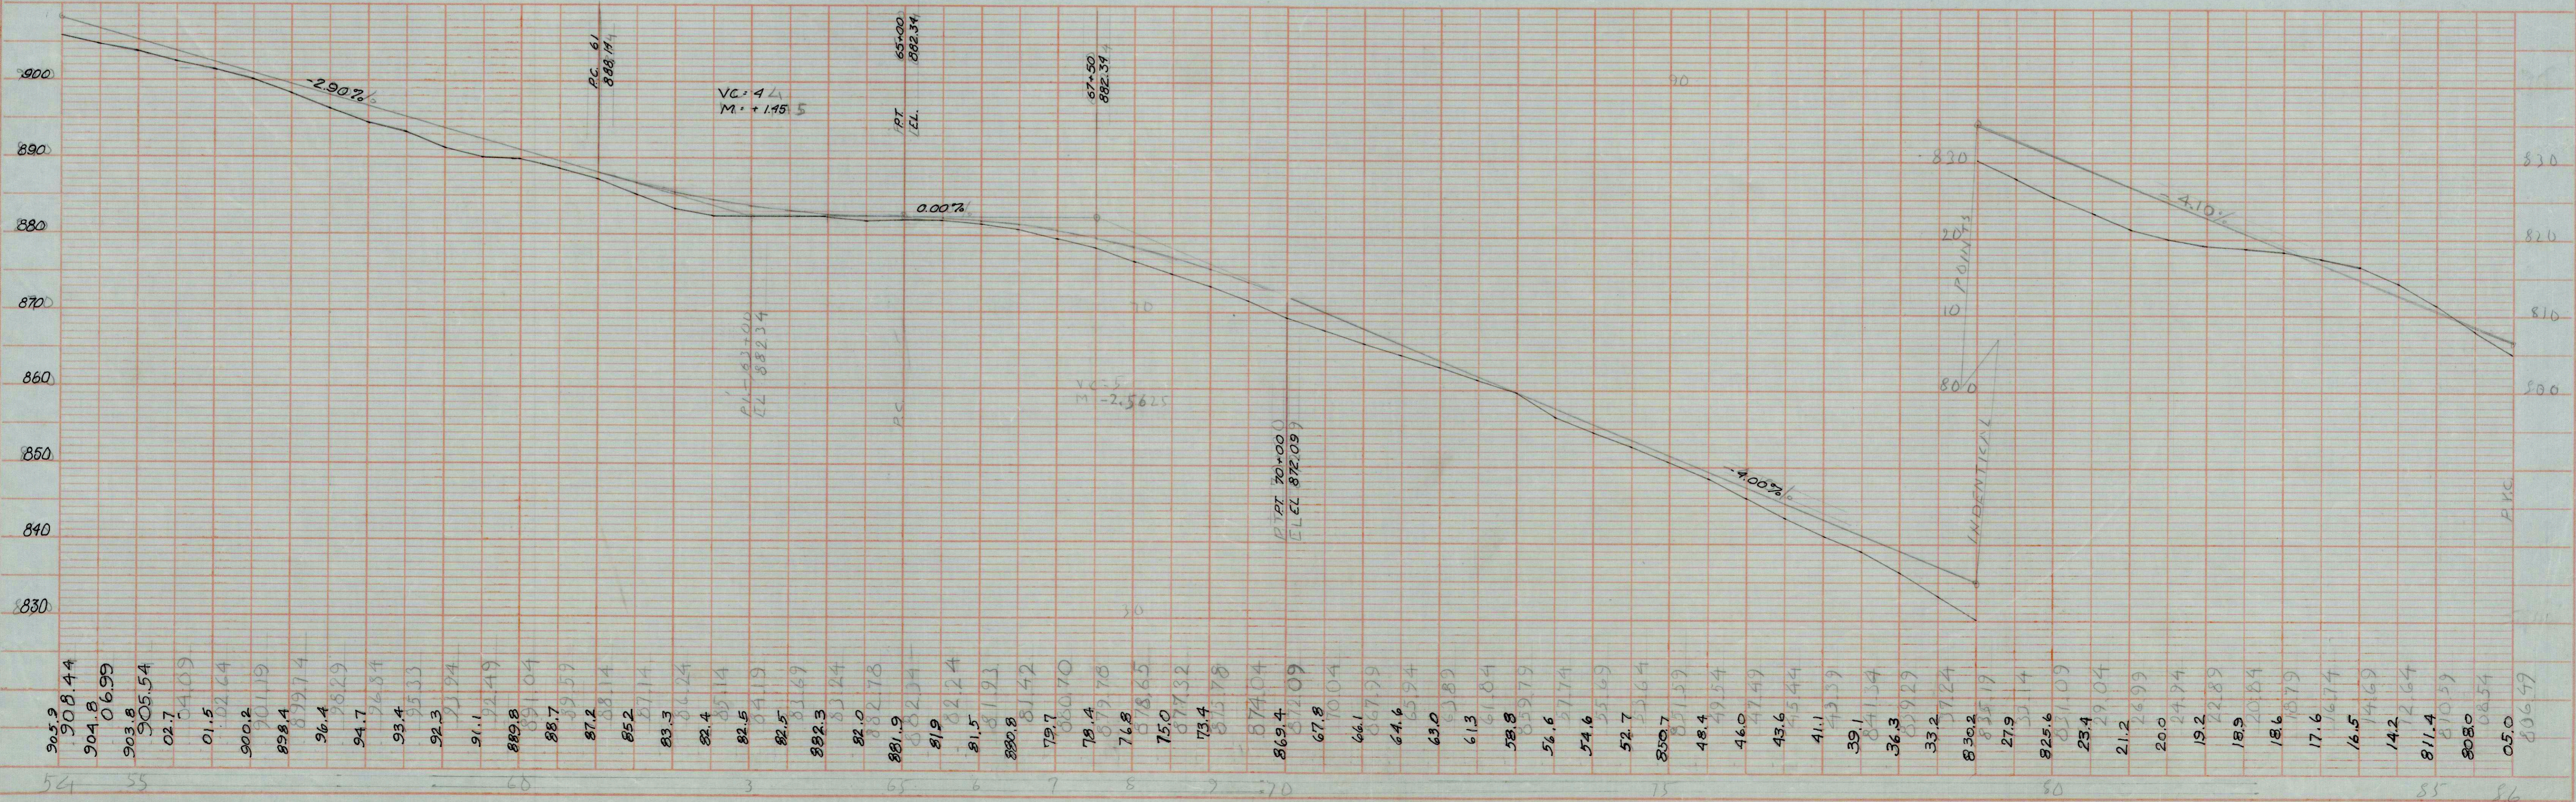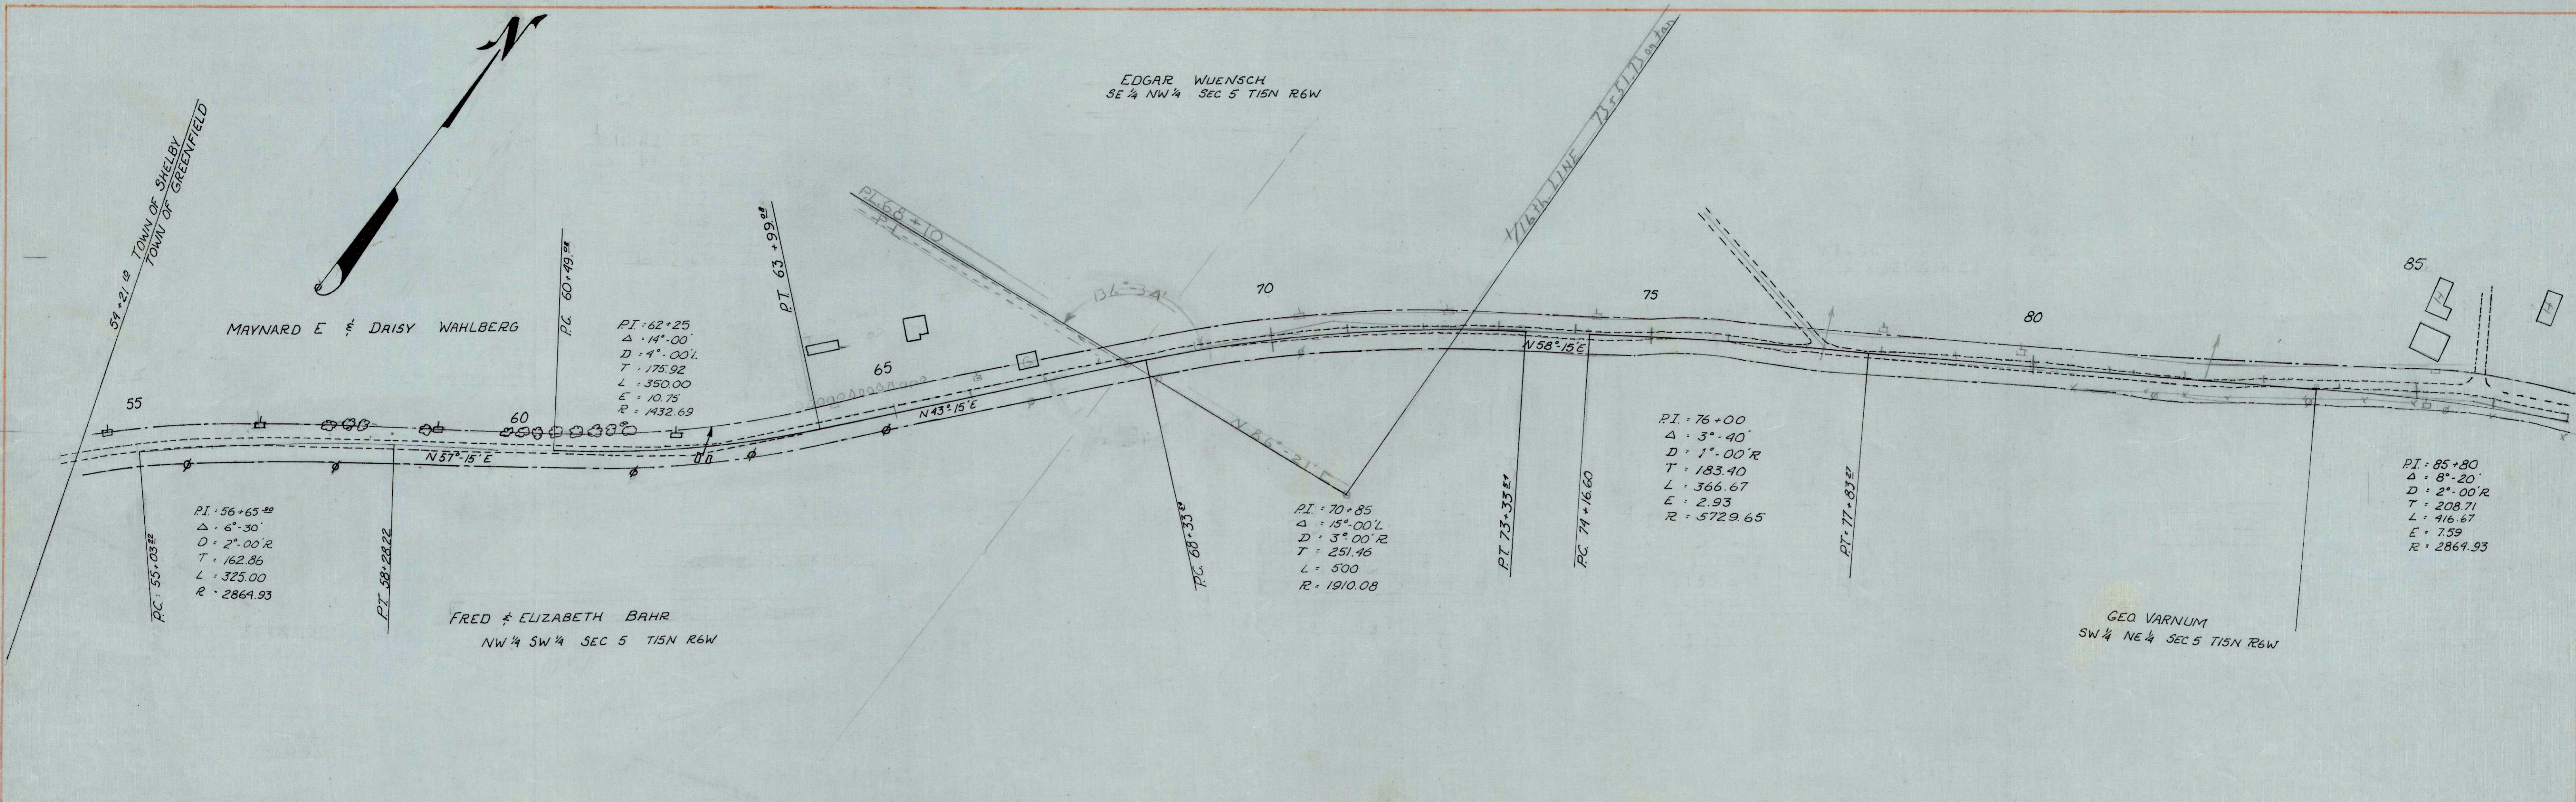

DATE: 12-1-61
 BY: J.M. D.C.
 SURVEYED: ALIGNMENT CHECKED
 NOTE BOOK: RT. OF WAY CHECKED
 NO. 105

DATE:
 BY:
 SURVEYED: GRADES CHECKED
 NOTE BOOK: R.W.'S NOTED
 NO. D-107
 STAKEOUT NOTATION: OK

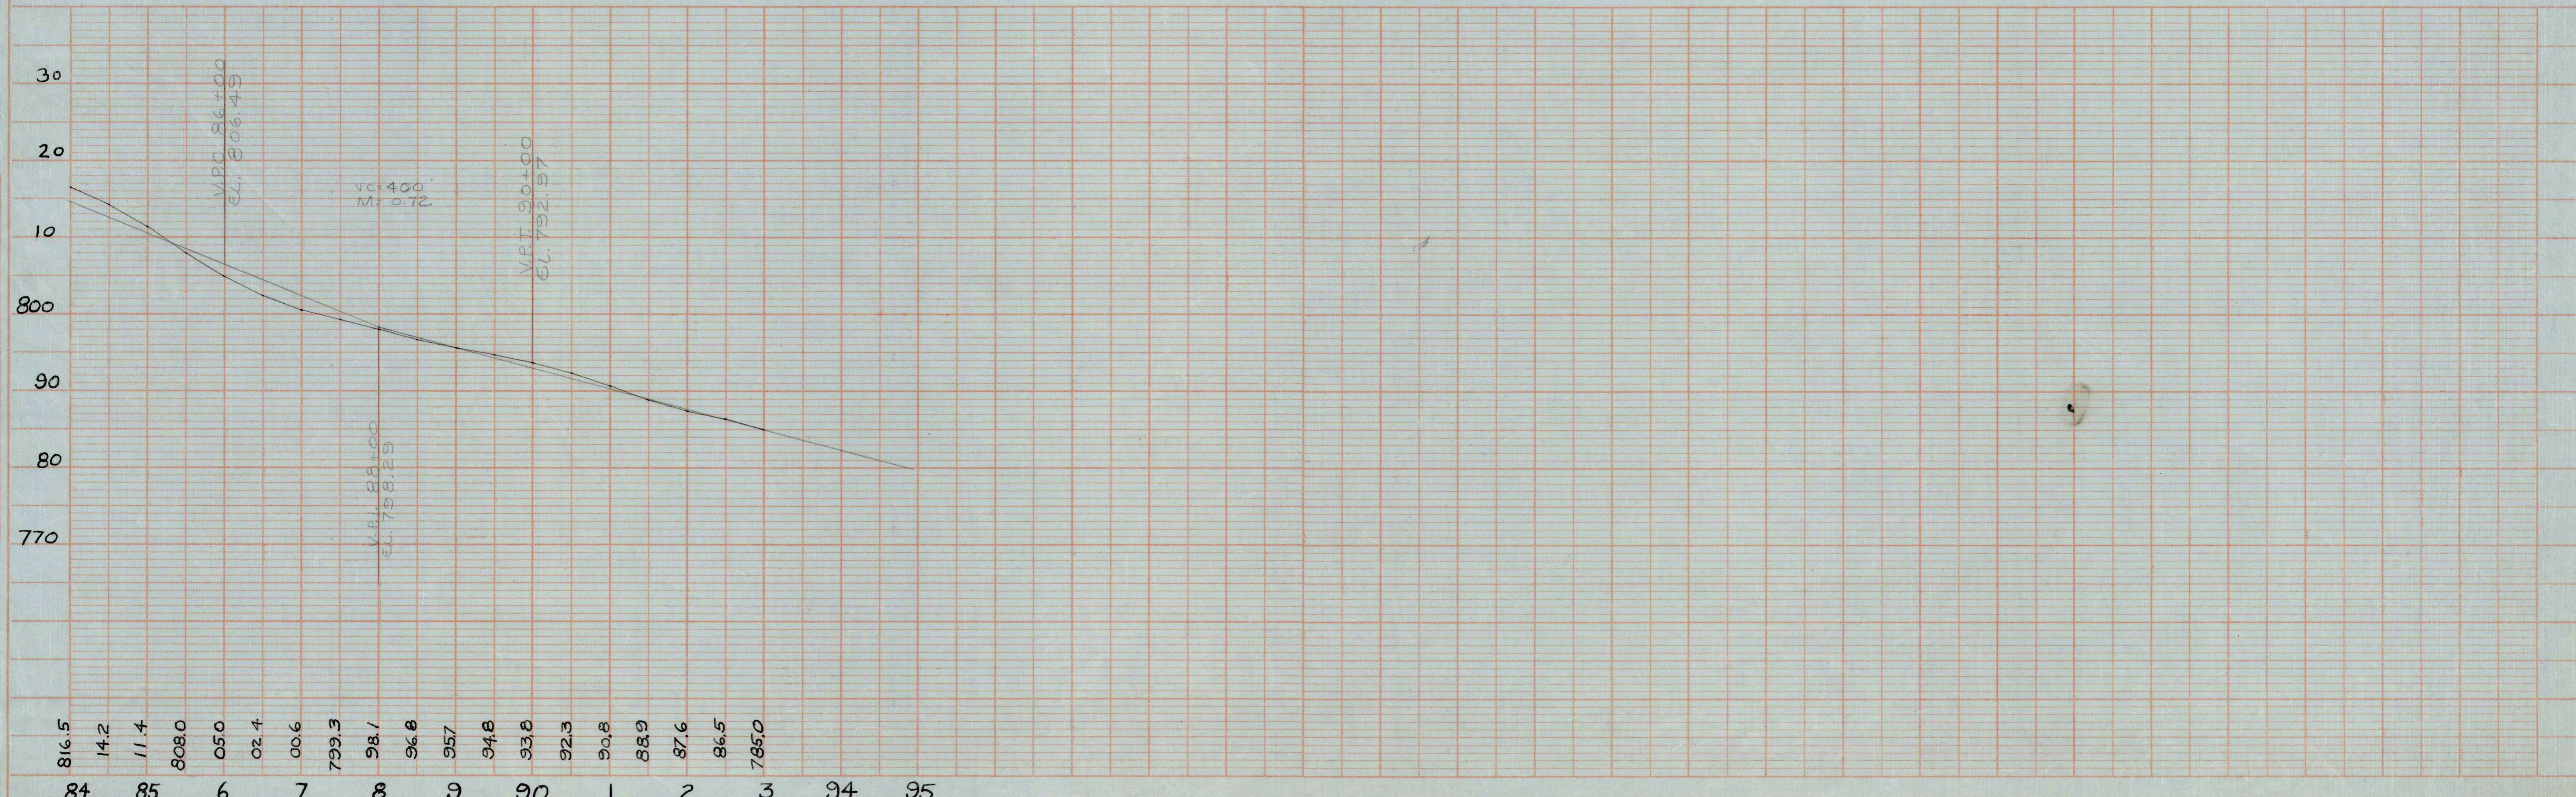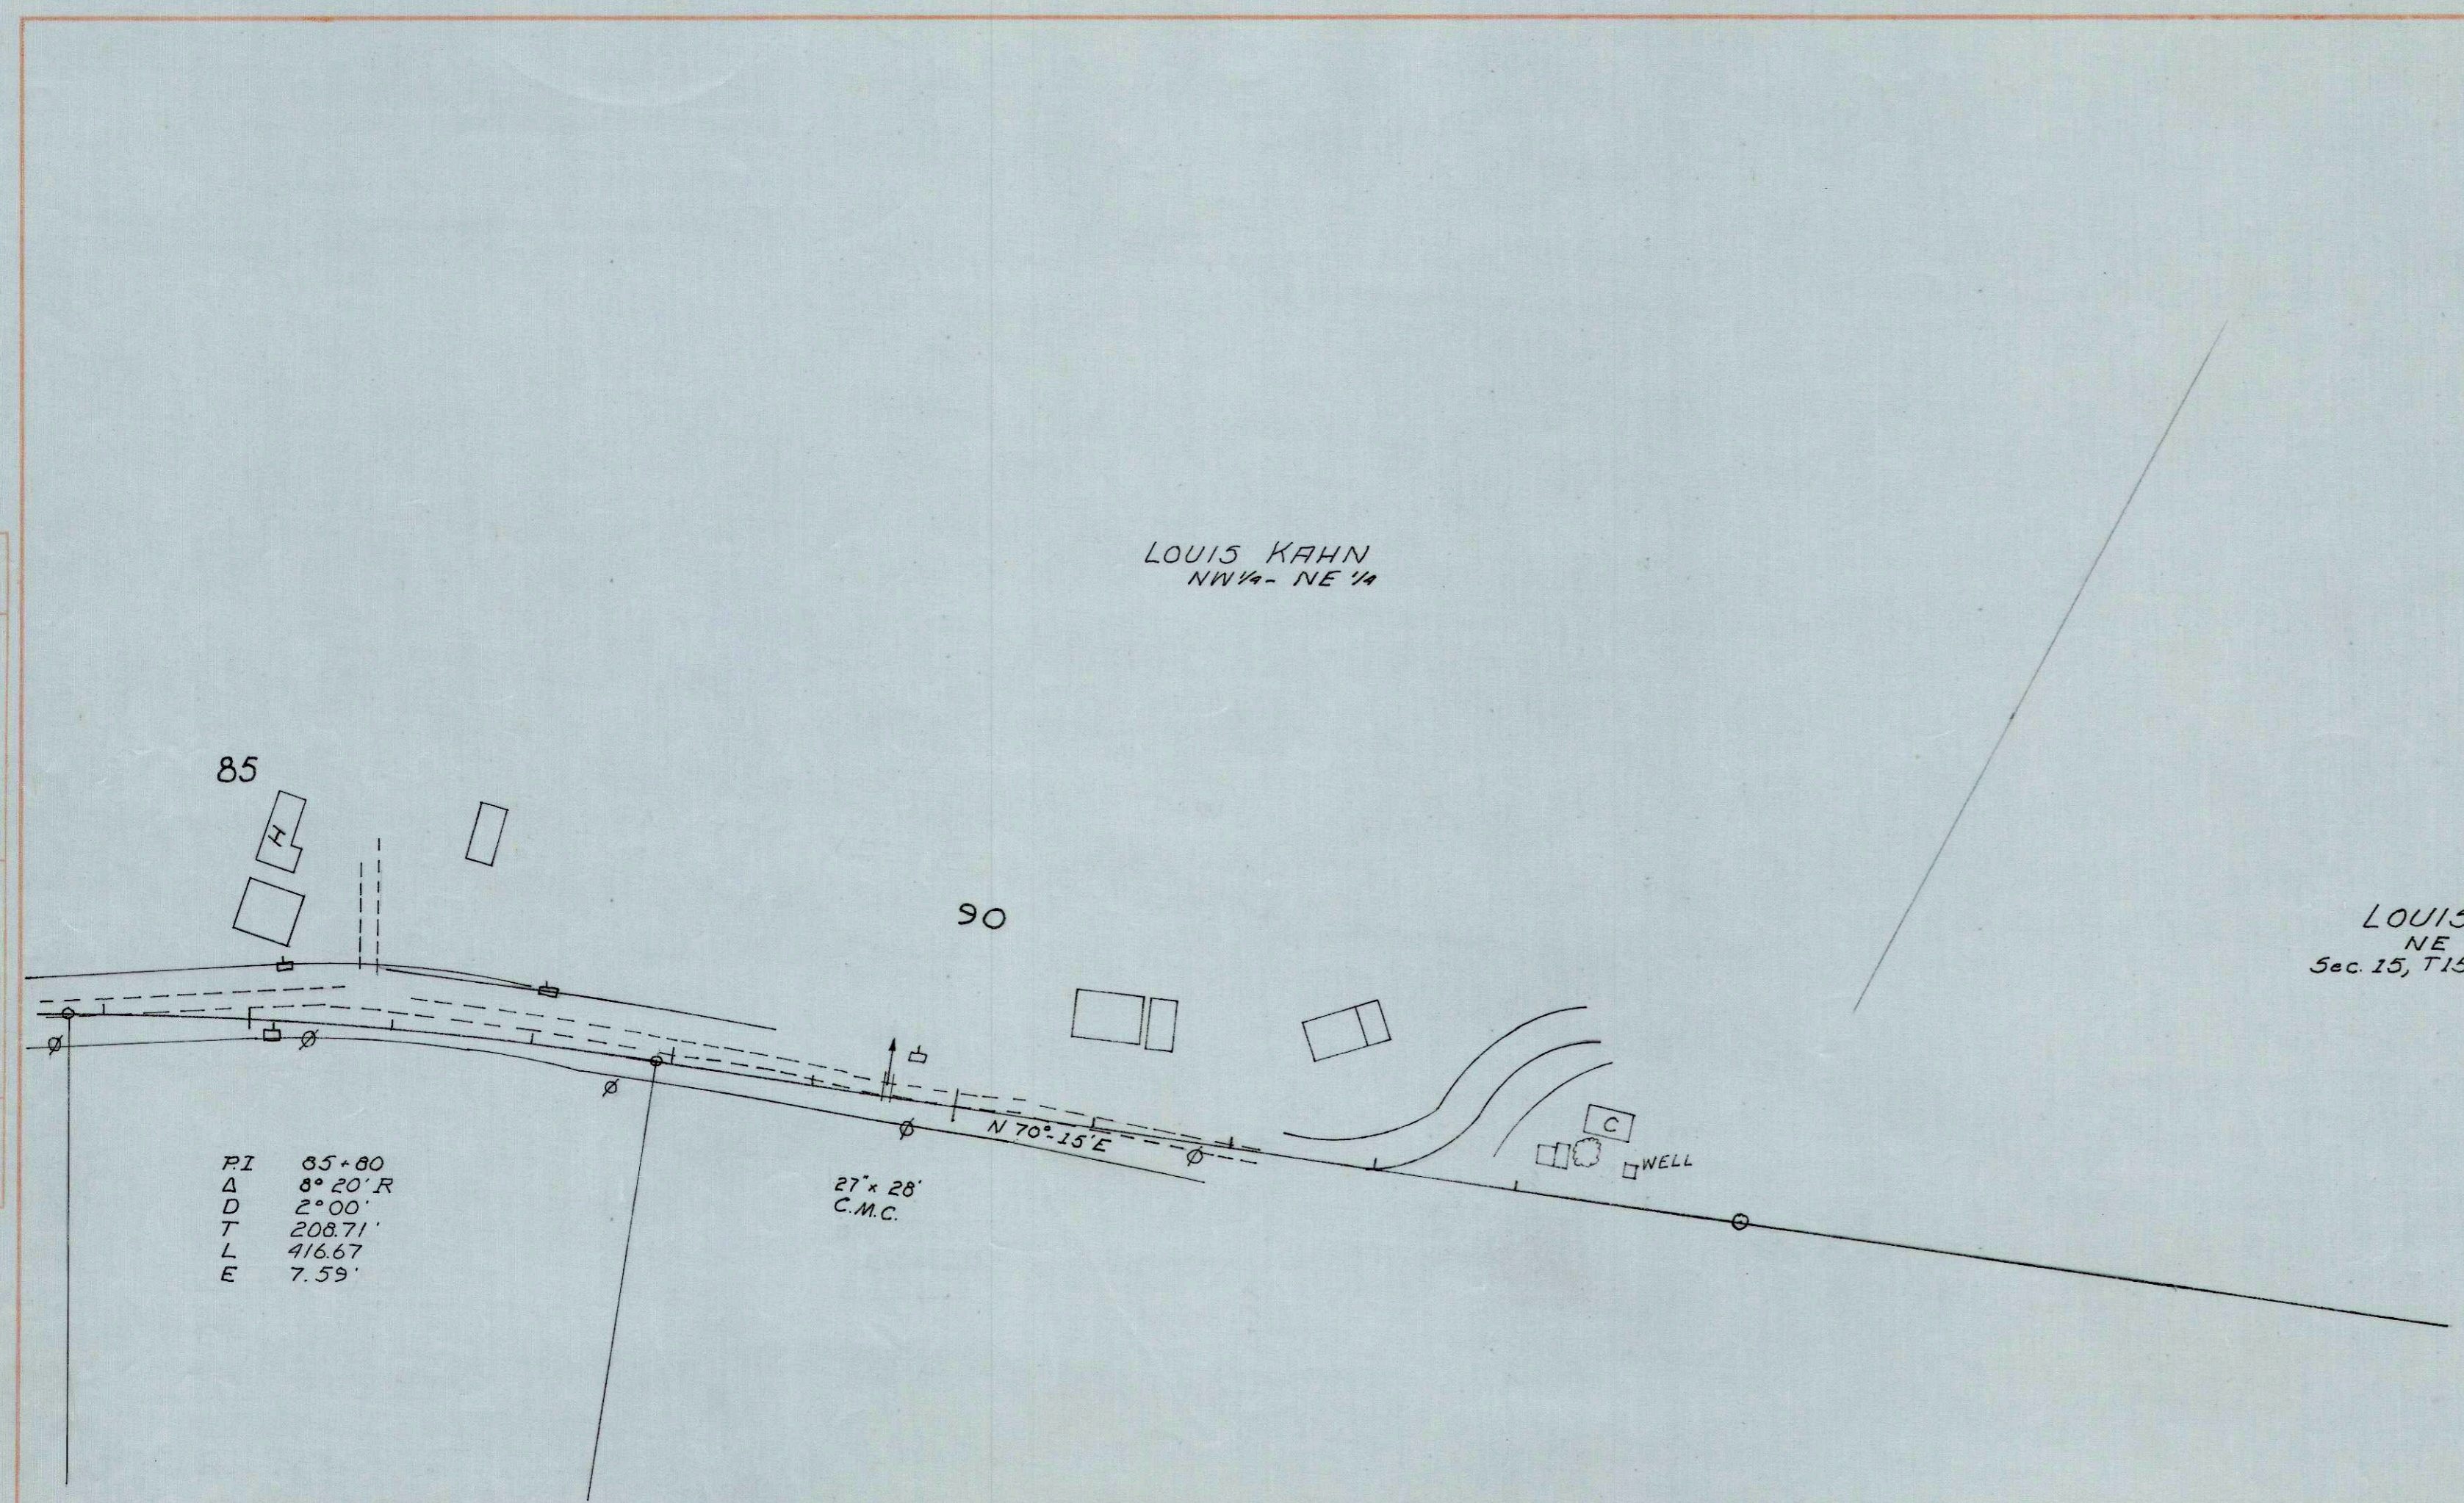

816.5
 14.2
 11.4
 808.0
 050
 02.4
 00.6
 799.3
 98.1
 96.8
 957
 94.8
 93.8
 92.3
 90.8
 88.9
 87.6
 86.5
 785.0

84 85 6 7 8 9 90 1 2 3 94 95

PLATE 1-PLAN-PROFILE 8 P. 8 STANDARD
 THE FREDERICK POST CO. Chicago

GREENFIELD

"FO"

4-4
 #416-09