
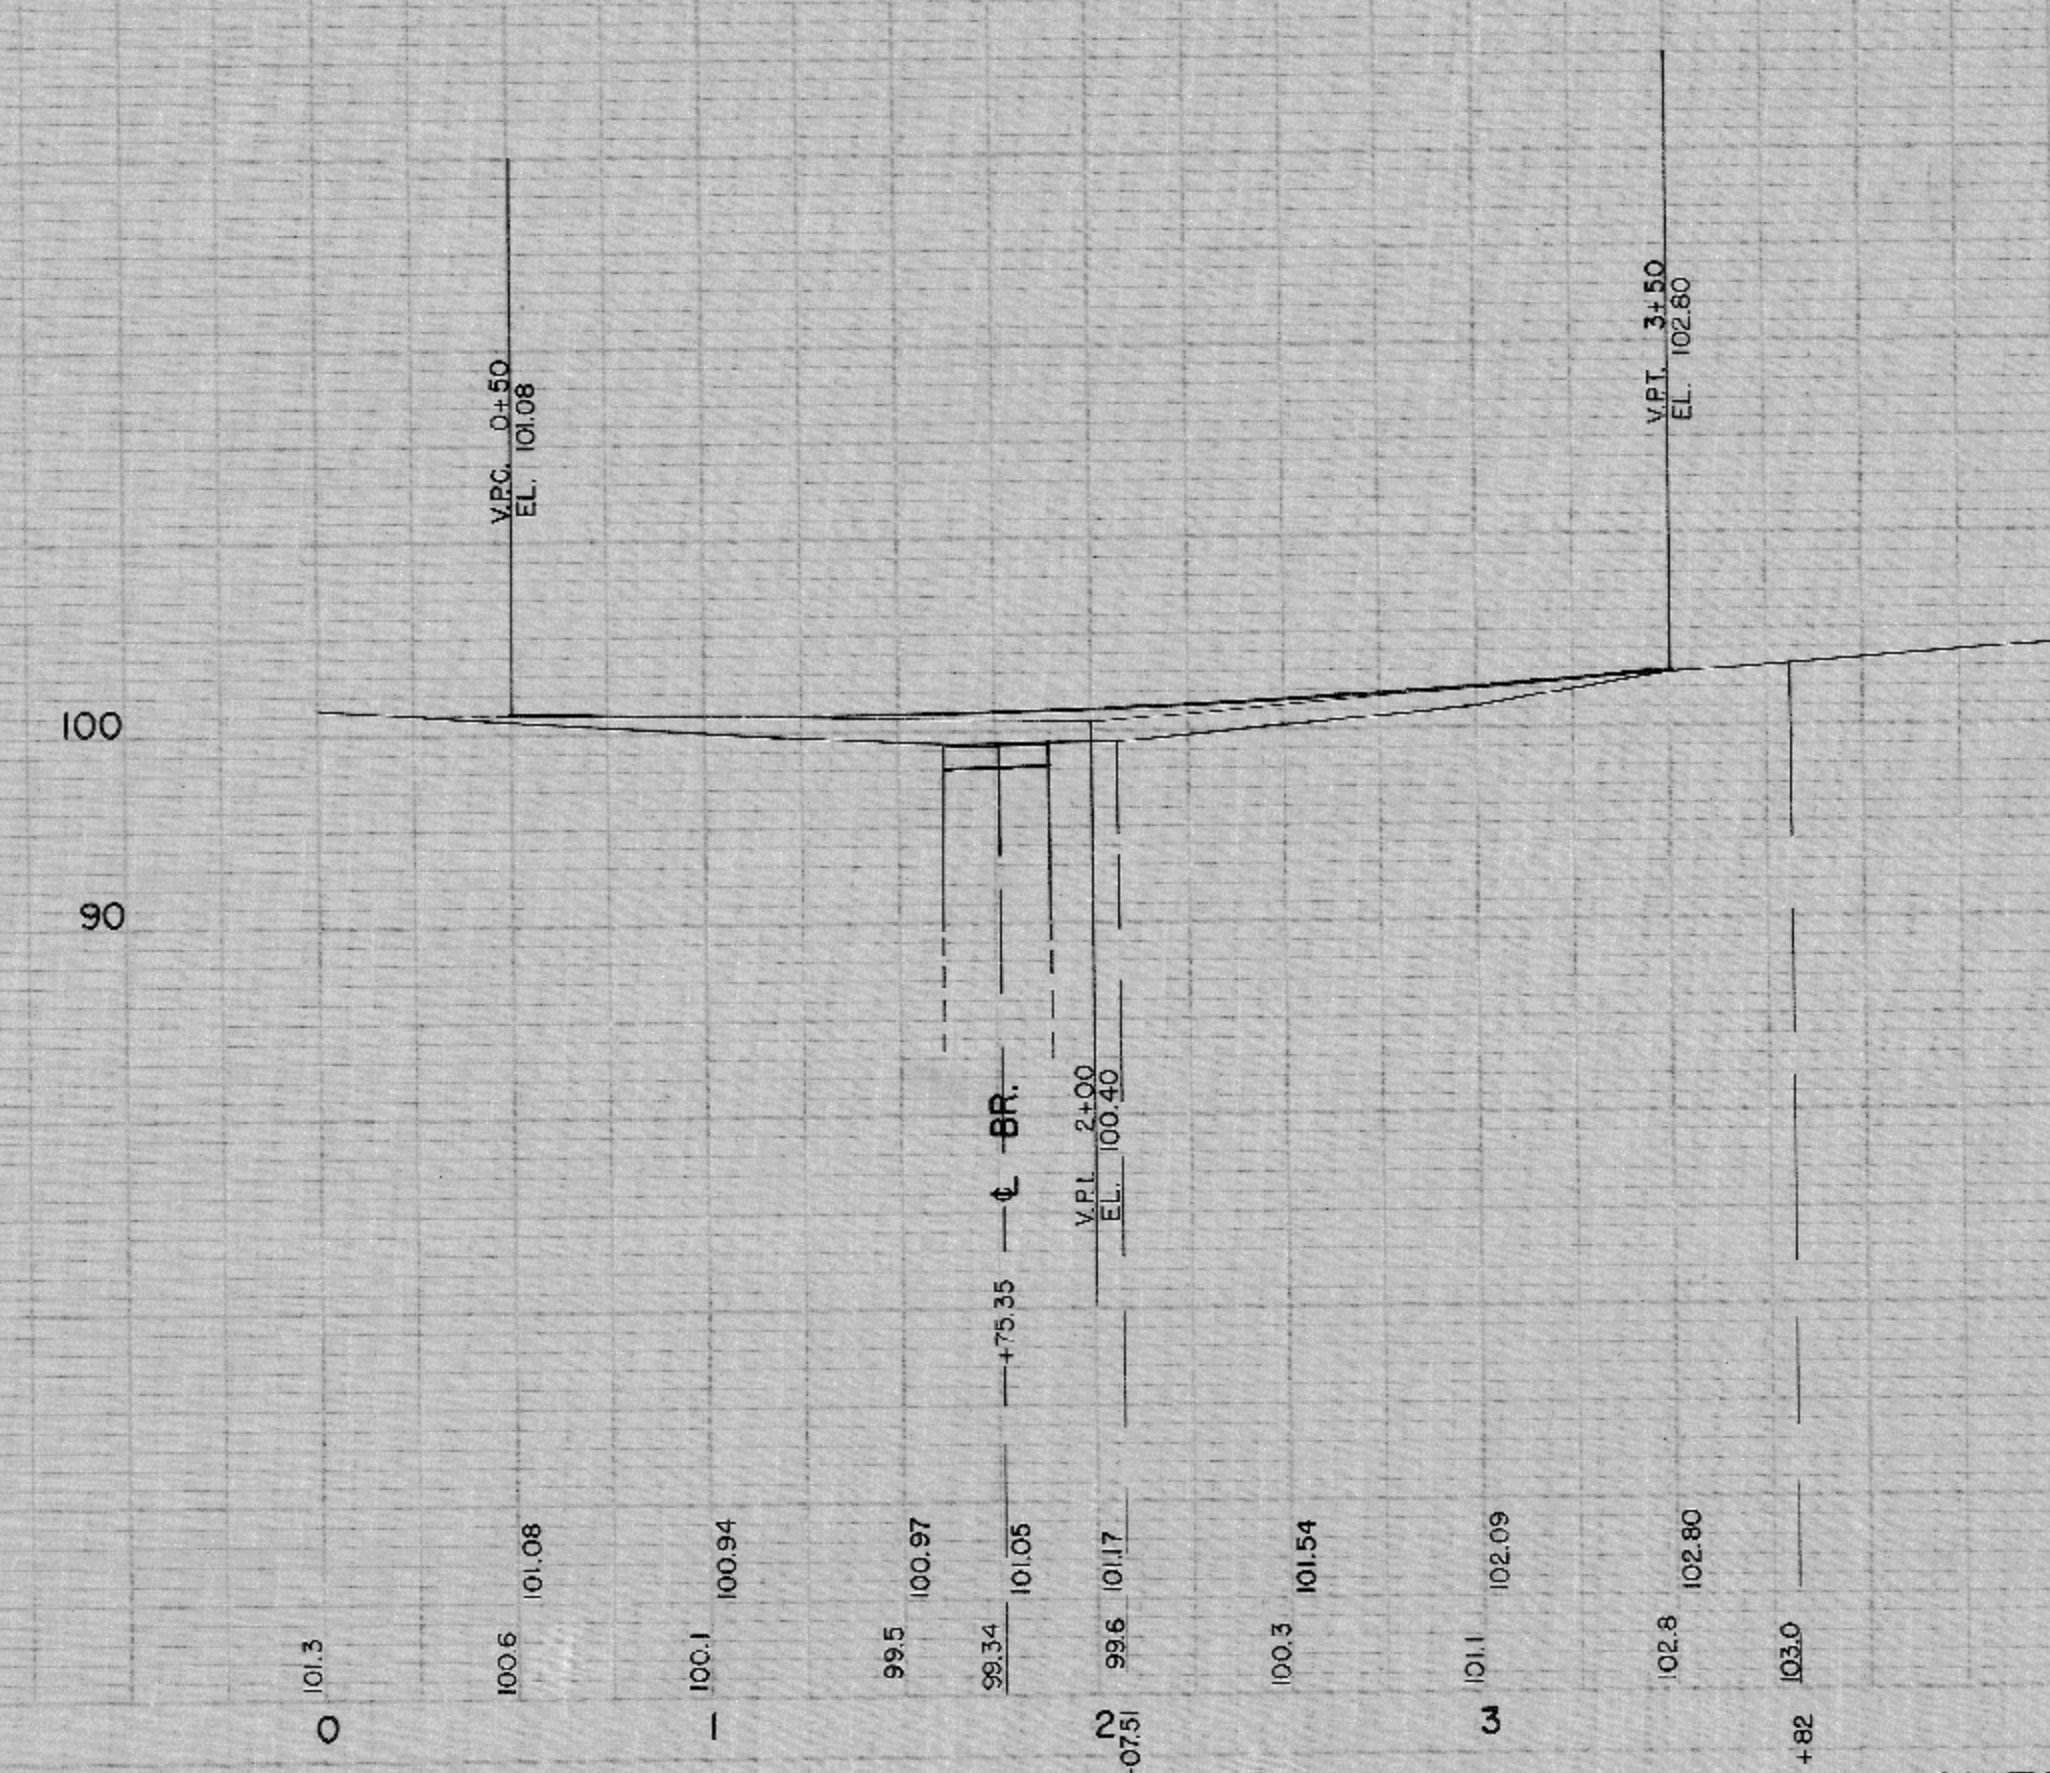


4-3-68
 4-3-68
 REB
 DHS
 K-68

4-9-68
 4-24-68
 REB
 S. DHS
 K-62

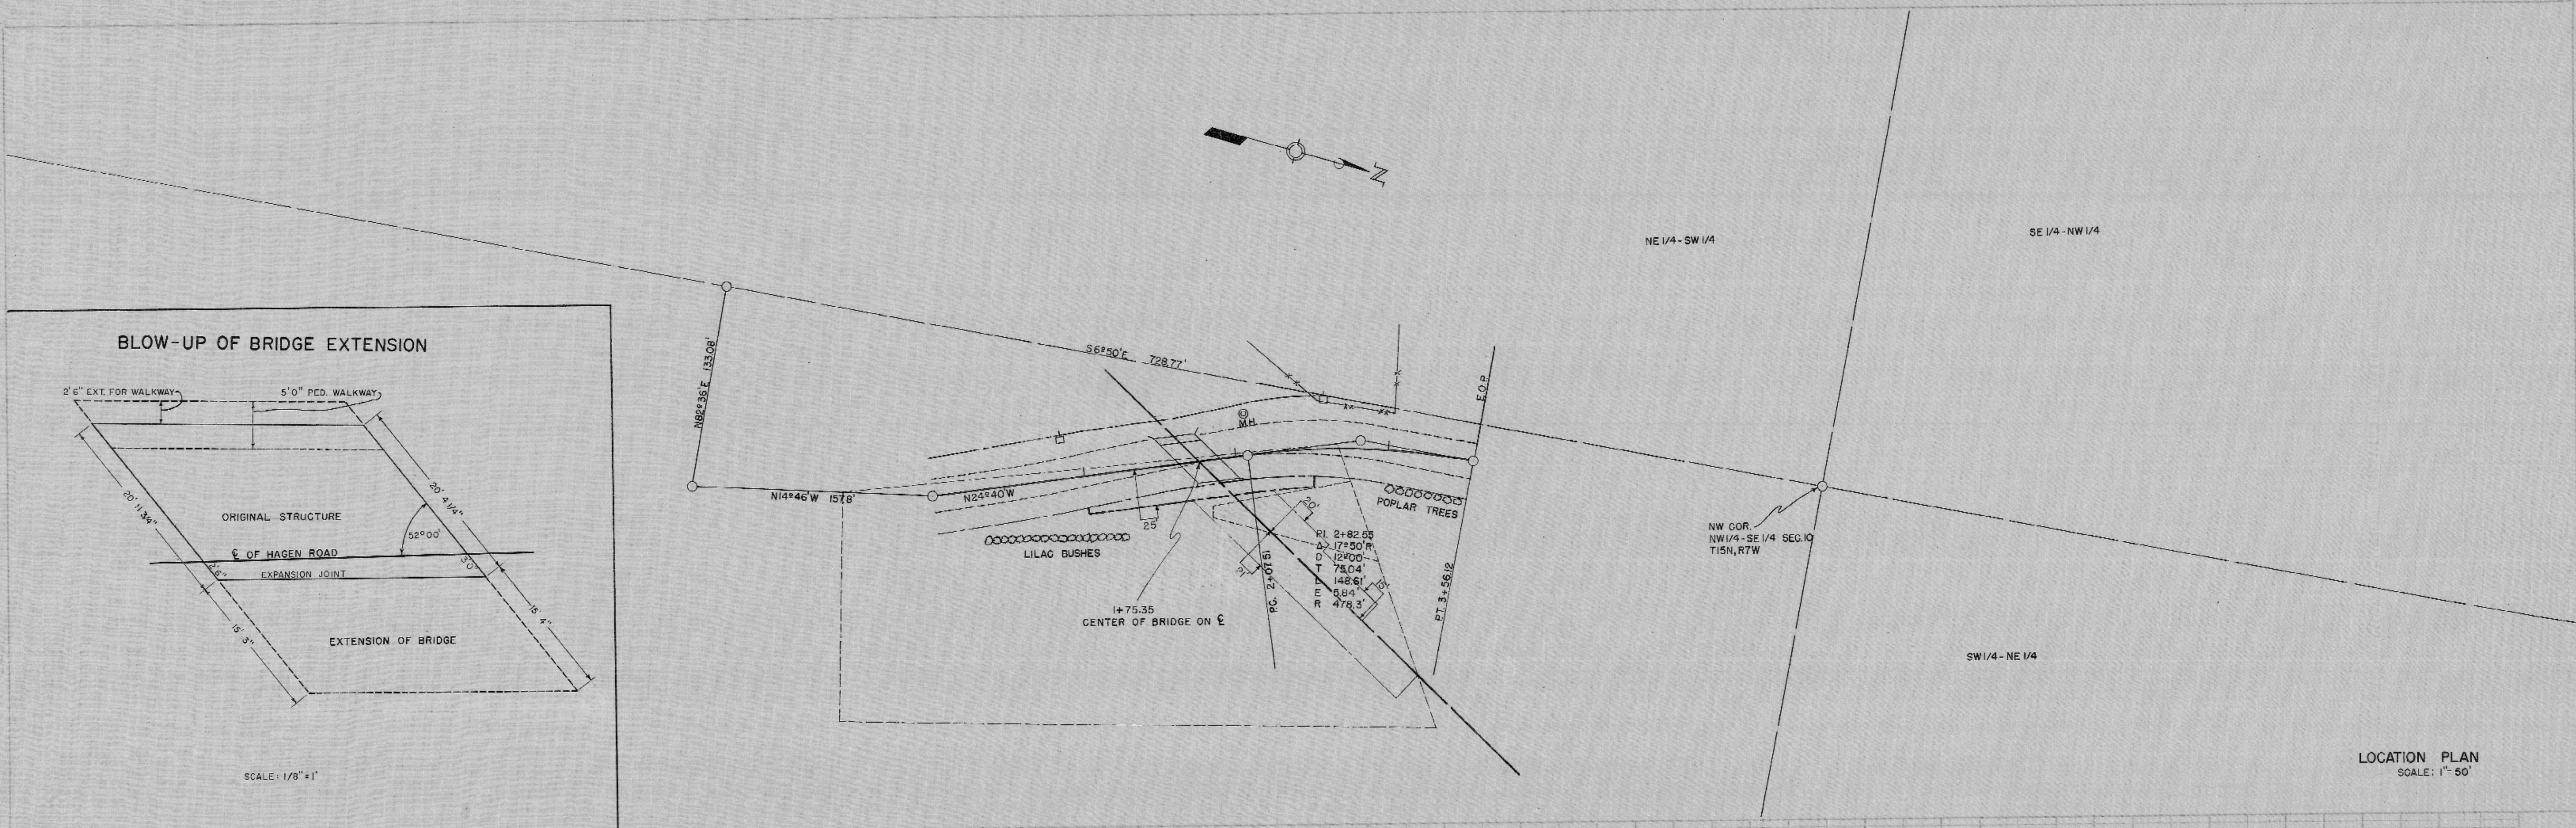

DATE	4.25.68
	4.25.68
BY	DEB
	DHL
PLAN	SURVEYED
	PLOTTED
NOTE BOOK NO.	1155
	1155
NO. OF WAY CHECKED	

DATE	
BY	
PROFILE	SURVEYED
	CHANGES CHECKED
NOTE BOOK NO.	
NO. OF WAY CHECKED	

