



DATE: 7/9/75
 BY: R.E.B.
 L.E.H.
 PLAN
 SURVEYED: 7/9/75
 PLOTTED: 8/27/75
 NOTE BOOK: ALIGNMENT CHECKED
 NO. K-161

DATE: 7/9/75
 BY: R.E.B.
 L.E.H.
 PROFILE
 SURVEYED: 7/9/75
 PLOTTED: 8/27/75
 NOTE BOOK: GRADES CHECKED
 I.A.I. NOTES: STRUCTURE NOTATIONS CHECKED
 NO. K-162

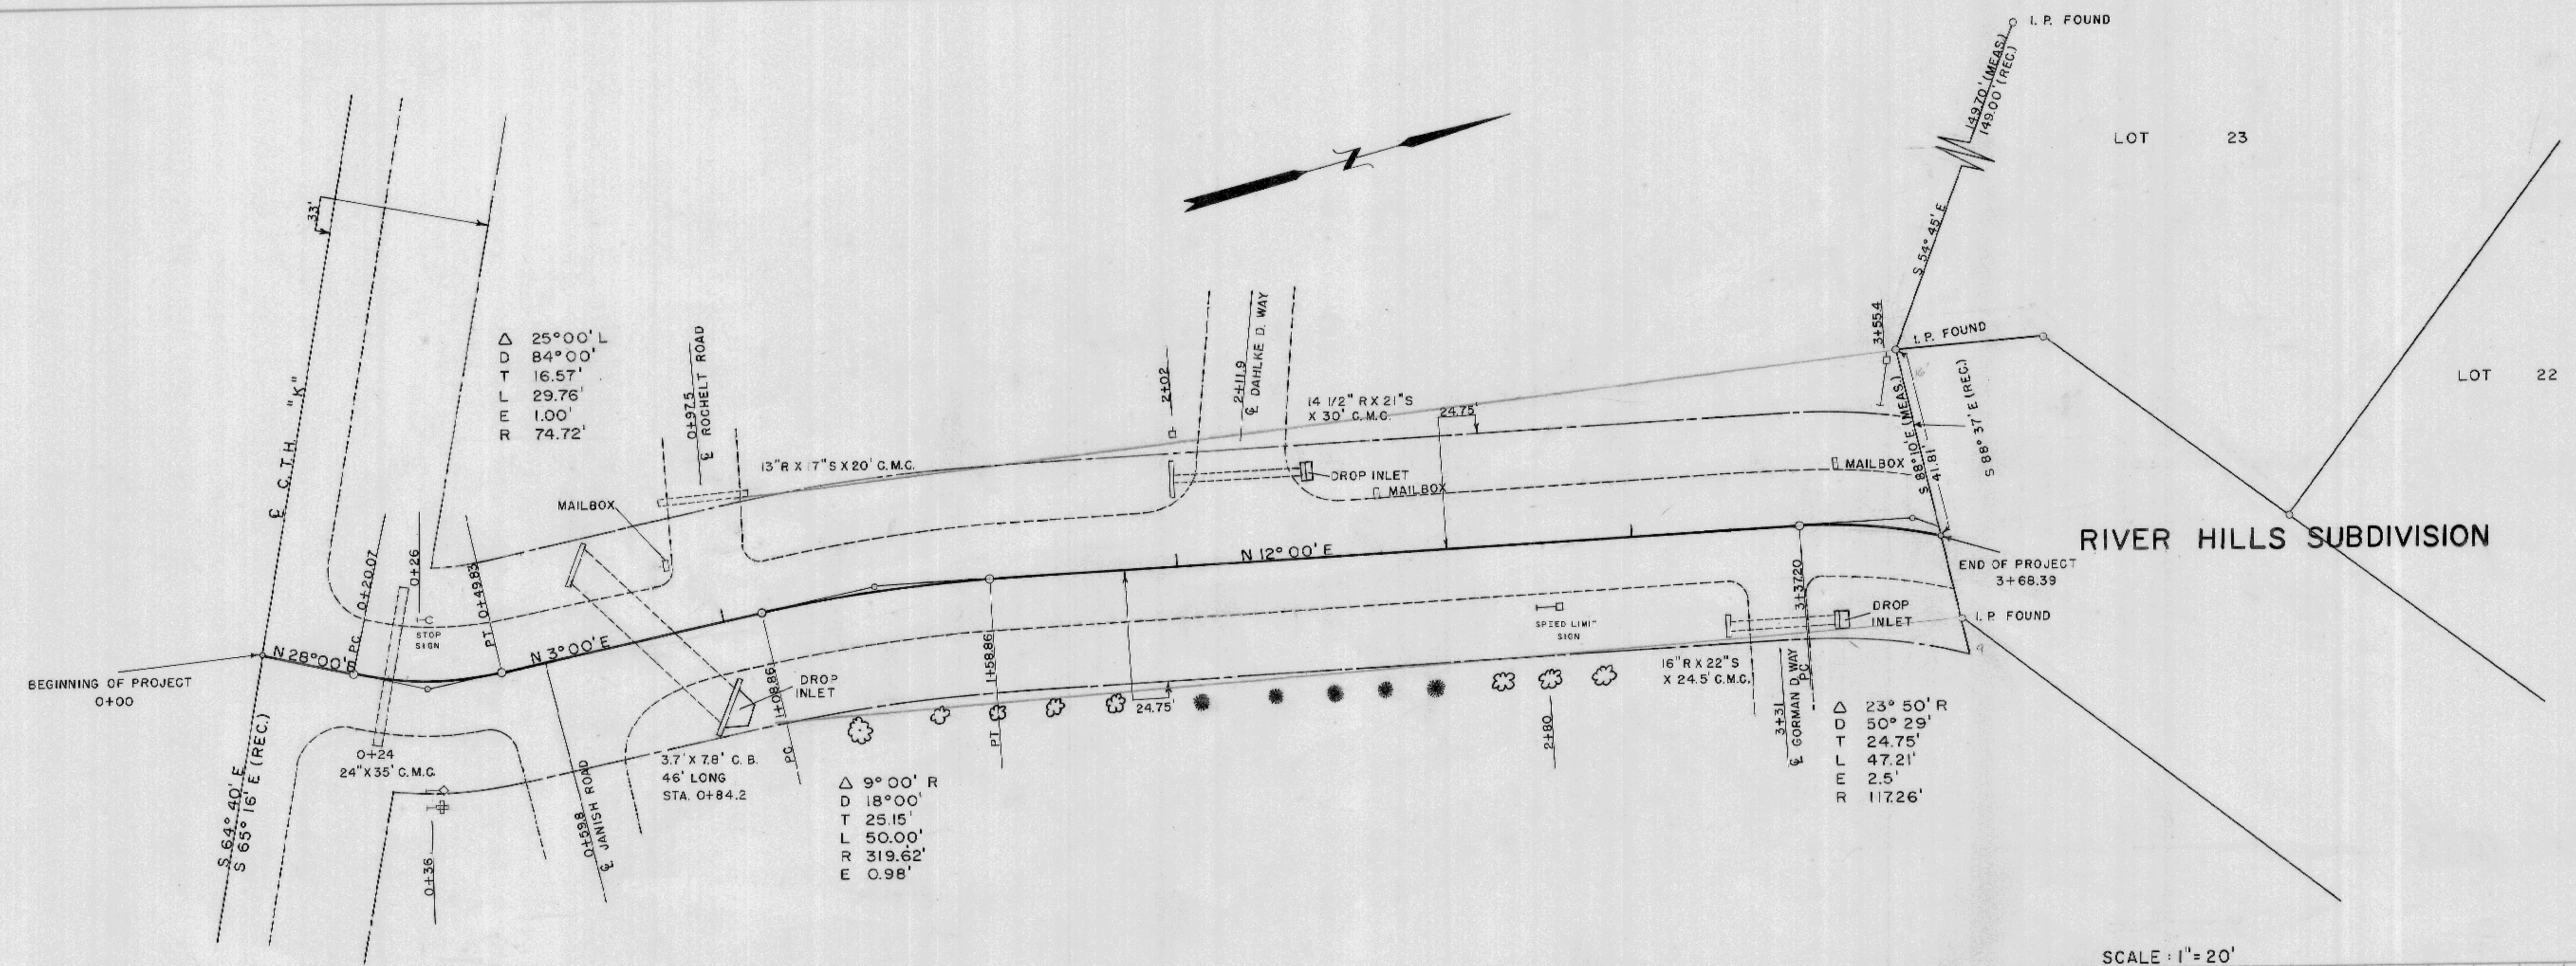

SCALE: 1" = 20'

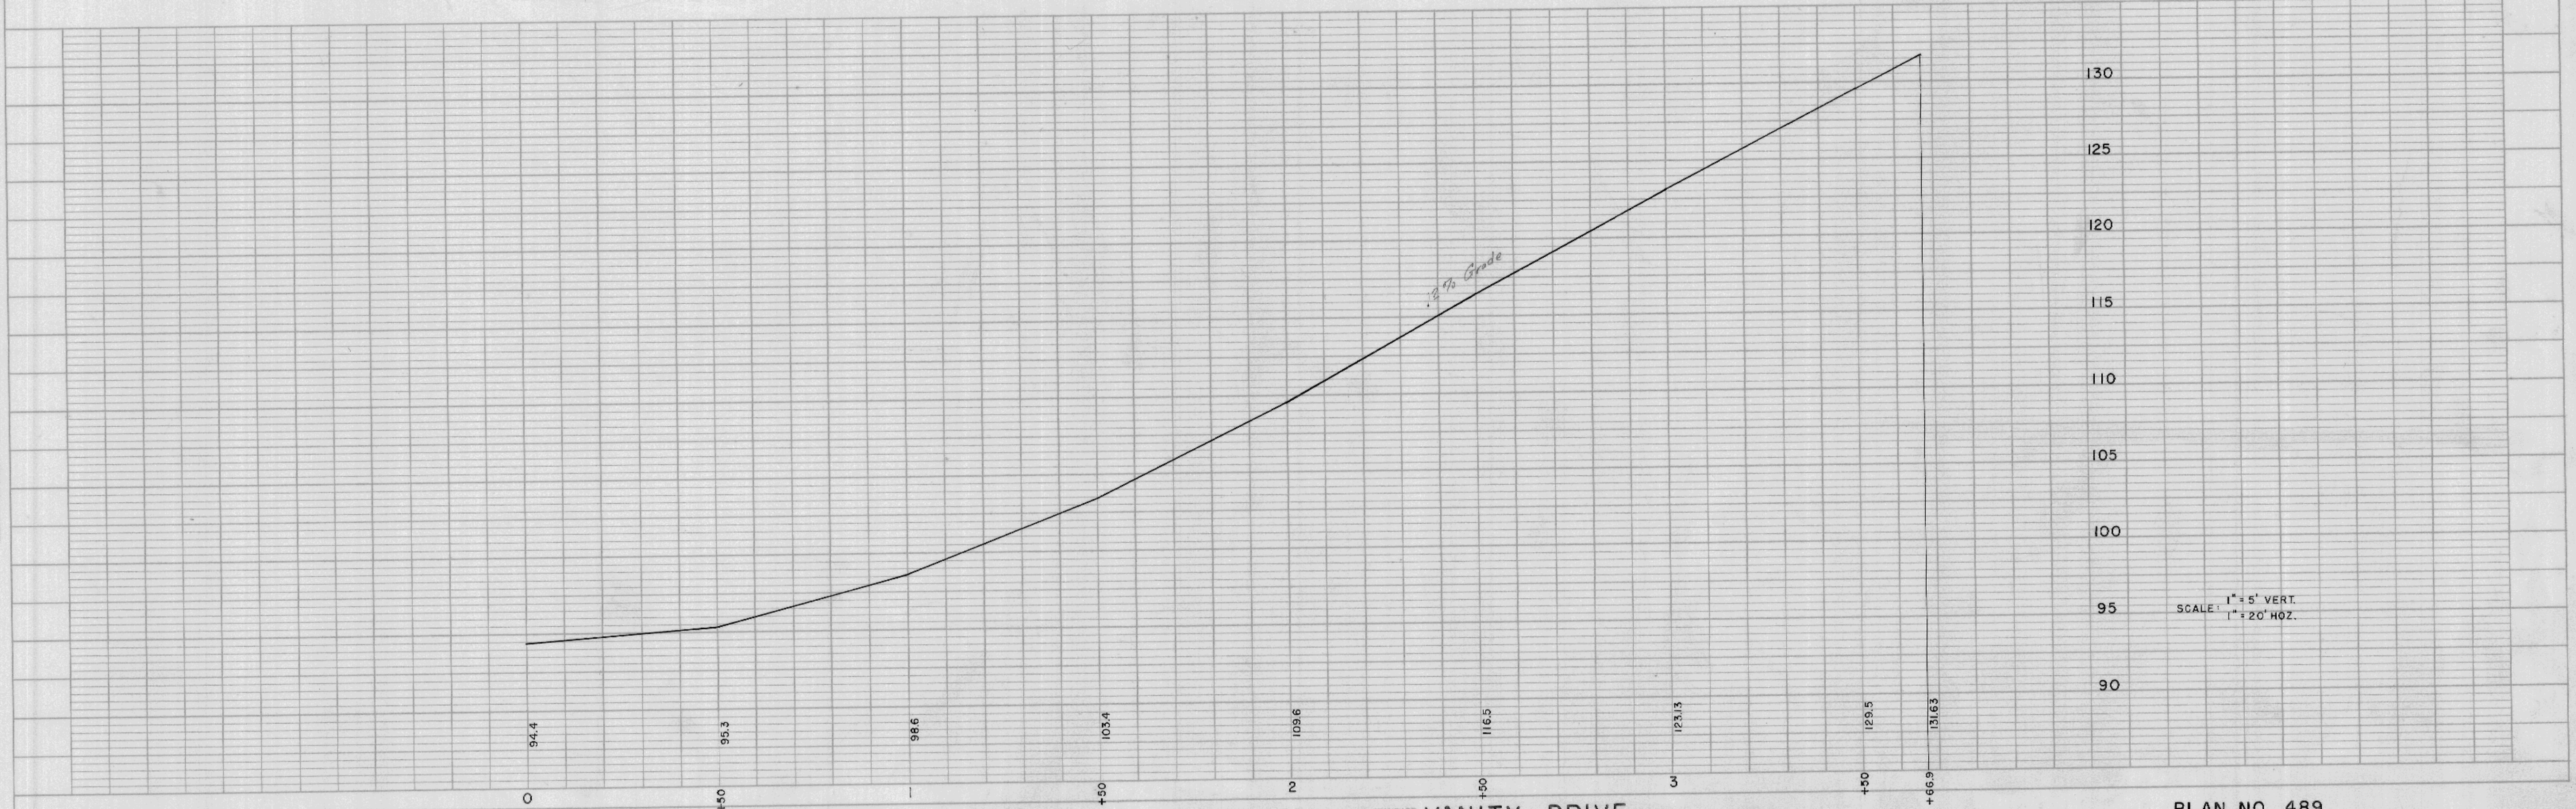

1" = 5' VERT.
 SCALE: 1" = 20' HORIZ.

TOWN OF SHELBY


PLATE 1-PLAN/PROFILE O.P.R. & R.E. STANDARD
 THE FREDERICK POST CO., CHICAGO

VANITY DRIVE

PLAN NO. 489

PLAN
 DRAWN BY: R.E.H. 7/27/76
 CHECKED BY: L.E.H. 8/2/76
 NOTE BOOK ALIGNMENT CHECKED
 NO. K-161, FT. OF WAY CHECKED

PROFILE
 DRAWN BY: R.E.H. 7/27/76
 CHECKED BY: L.E.H. 9/2/76
 NOTE BOOK GRADES CHECKED
 NO. K-162, SPACING NOTATIONS CHECKED

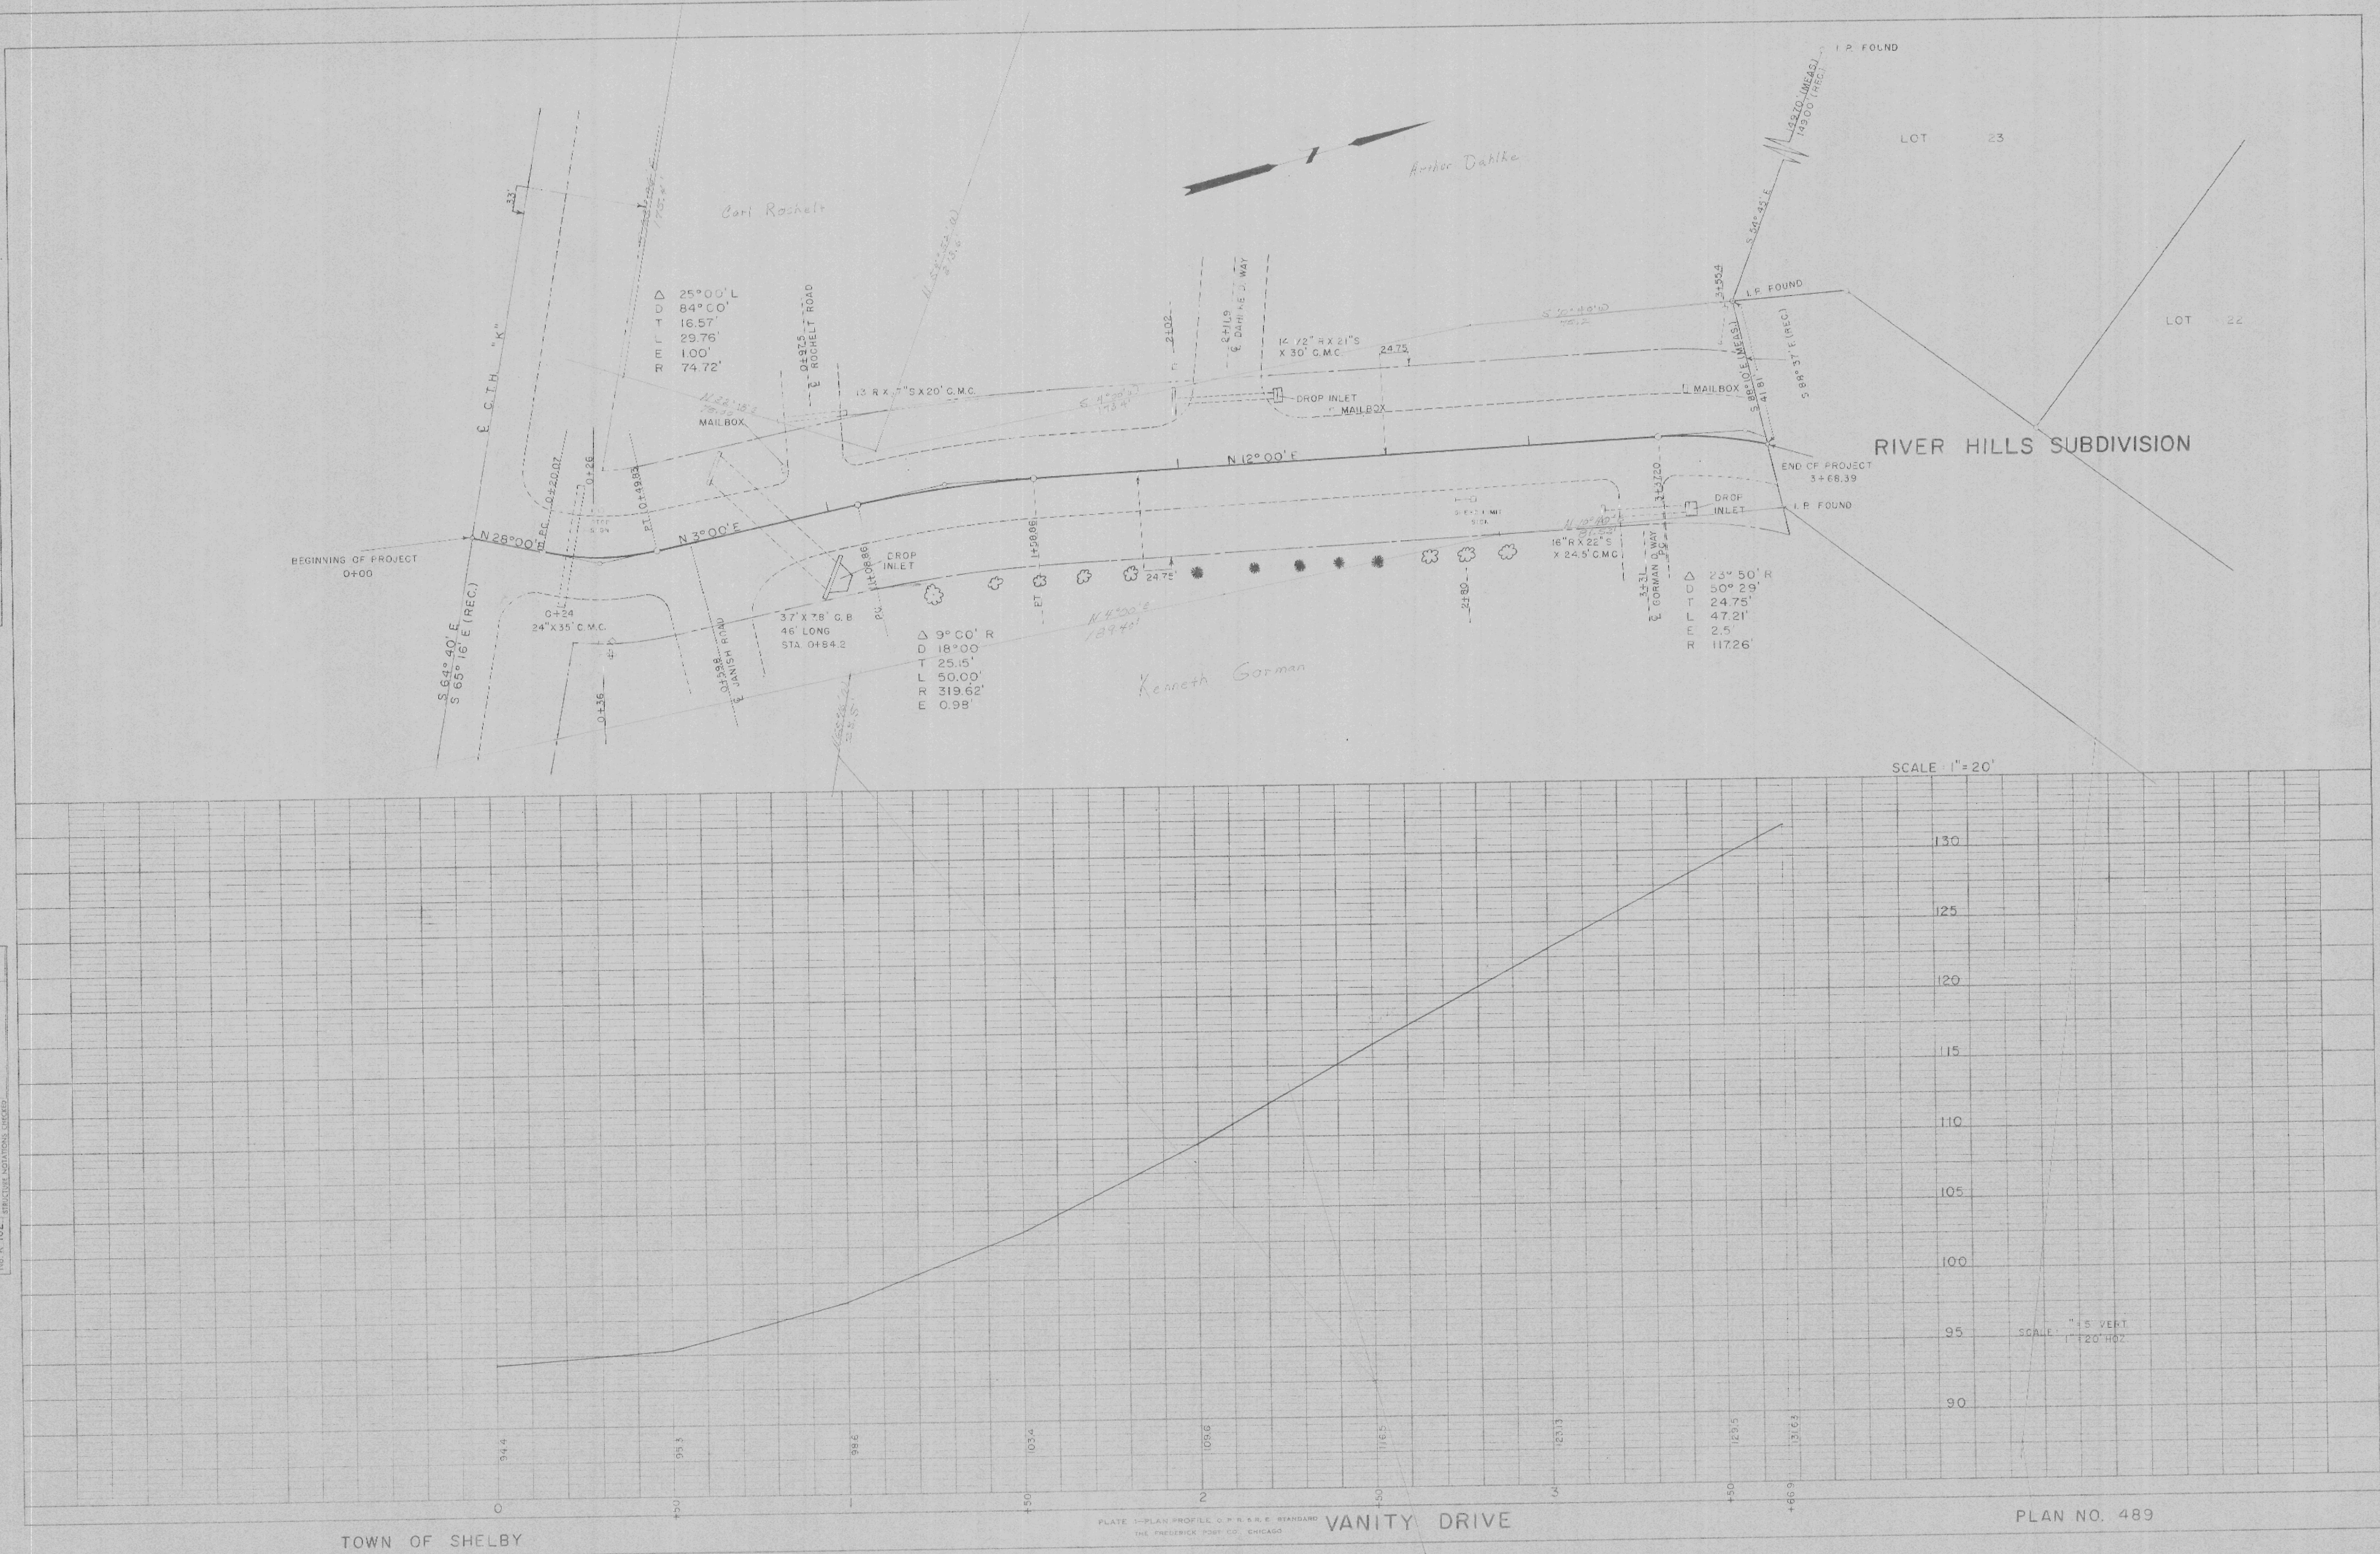

TOWN OF SHELBY

PLATE 1-PLAN PROFILE C.P.R.S. & C. STANDARD
 THE FREDERICK PORT CO. CHICAGO
 VANITY DRIVE

PLAN NO. 489