

Index of Sheets

Sheet No. 4 TITLE
 Sheet No. 4.1 SCHEDULE OF LANDS AND INTERESTS REQUIRED
 Sheet No. 4.2-4.8 PLAN AND PARCEL SHEETS

STATE OF WISCONSIN

DEPARTMENT OF TRANSPORTATION
 DIVISION OF HIGHWAYS

32.2 - 125.0 - 21.9

Sheet Number	Total Sheets
4	


PLAT OF RIGHT OF WAY REQUIRED FOR

LA CROSSE - ST. JOSEPH ROAD
 S.T.H. 33
 LA CROSSE COUNTY




PROJECT IDENTIFICATION NUMBER	FEDERAL PROJECT DESIGNATION
5121-1-21	T 0125(9)

BEGIN RELOCATION ORDER PROJ. T 0125(9)/5121-1-21
 STA. 156+20.7 = STA. 156+20.7 PROJ. T 0125(5)
 10 FEET NORTH OF THE CENTER OF SEC. 10, T 15 N, R 7 W.

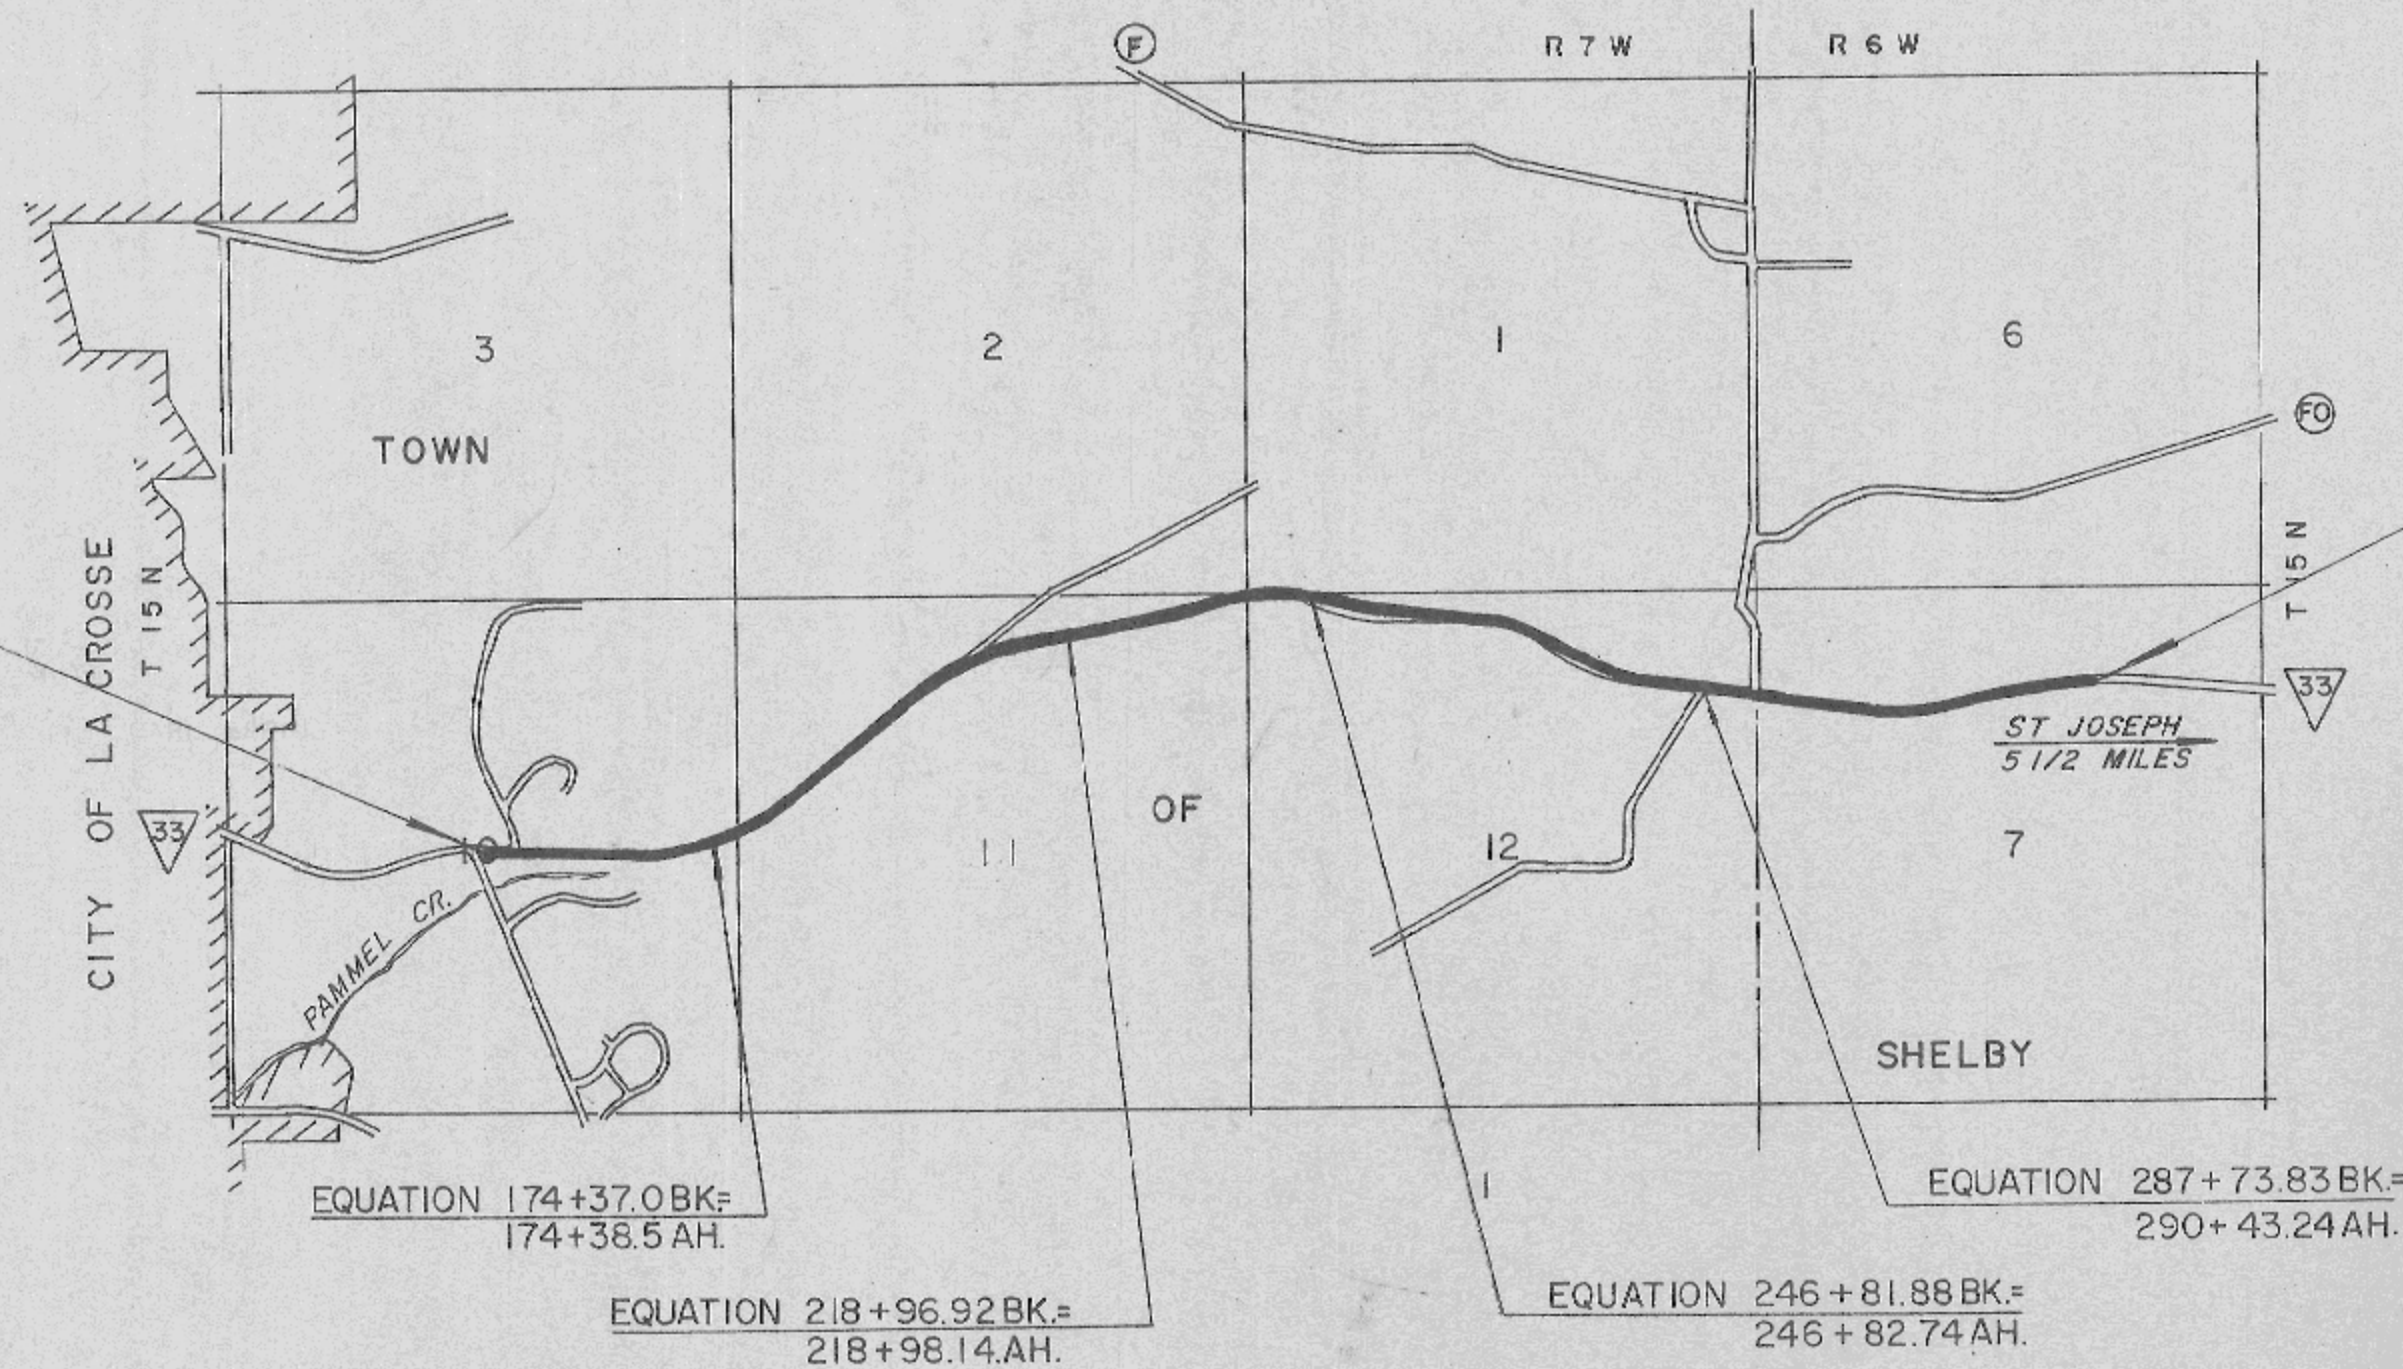

END RELOCATION ORDER PROJ. T-0125(9)/5121-1-21
 STA. 325+00
 ±1020 FEET SOUTH AND ±410 FEET EAST OF THE NORTH 1/4 CORNER
 OF SEC. 7, T 15 N, R 6 W

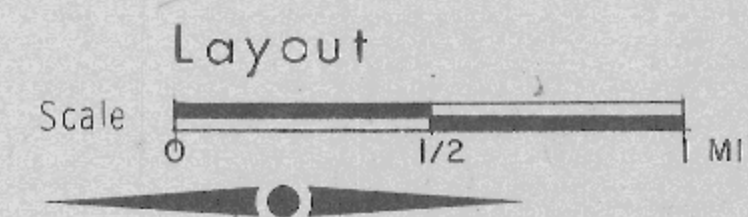

Total Net Length of Centerline = 3.145 Mi.

PLAN NO. 563

REVISION DATE	STATE OF WISCONSIN DEPARTMENT OF TRANSPORTATION DIVISION OF HIGHWAYS
7-18-69 N.C.	Date 3-28-69 <i>H. J. Fiedler</i> Chief Engineer Recommended for Approval Date _____ Approved: _____ Chief Design Engineer Date _____ Approved: _____ Director, Bureau of Right of Way DEPARTMENT OF TRANSPORTATION FEDERAL HIGHWAY ADMINISTRATION BUREAU OF PUBLIC ROADS REGION 4 Approved: _____ Date _____ Division Engineer
6-17-70 N.C.	
12-17-70 N.C.	
1-18-71	

CONVENTIONAL SIGNS

STATE LINE	-----*	HIGHWAY HIGHWAY SEPARATION		CEMETERY	
COUNTY LINE	-----	HIGHWAY OVERPASS		FOUNDATION	
TOWNSHIP AND RANGE LINES	-----	*RAIL LINE OVERPASS		GAS PUMP ISLAND	
SECTION LINE	-----	ALL OTHER BRIDGES		BUILDING	
QUARTER LINE	-----	STREAM OR RIVER		IRON PIN	
SIXTEENTH LINE	-----	LAKE		POWER POLE	
NEW CENTERLINE	-----	CATTLE PASS		TELEPHONE POLE	
NEW R/W LINE	-----	φRELOCATED STREAM OR RIVER		RAIL LINE	
OLD R/W LINE	-----	TRAVELED WAY (Shown only in area of Frontage Roads, Interchanges or Dual Lanes)		TRANSMISSION TOWER AND LINE	
PROPERTY LINE	P.L. +00.0	WELL		UNDERGROUND CABLE MARKER	
CORPORATE LIMITS	(NAME)	STONE MONUMENT		WELL	
SLOPE INTERCEPTS	slope intercept	SEPTIC TANK		WINDMILL	
LOT, TIE AND OTHER MINOR DASHED LINES	-----*				
UNDERGROUND FACILITY (POWER, TELEPHONE, TELEGRAPH, GAS, ETC.)	(Name or Type)				
NO ACCESS	-----				
*LIMITED HIGHWAY EASEMENT	-----				

STANDARD ABBREVIATIONS

ABANDON	ABND.	DEGREE OF CURVE	D	PRIVATE DRIVE	P D.
ABSTRACT	ABS.	ESTATE	EST	PROJECT	PROJ.
ACCESS POINT	A P.	EXISTING	EX	PROPERTY LINE	P L.
ACRES	AC	EXTERNAL DISTANCE	E	QUIT CLAIM DEED	Q.C.D.
ADDITION	ADD.	FIELD ENTRANCE	F E.	RADIUS	R
AGRICULTURAL	AGRI.	FOOT (FEET)	FT.	RAILROAD	R.R.
AHEAD	AH	FOUNDATION	FDN	RAILWAY	RY.
AND OTHERS	ET AL	FRAME	FR	REFERENCE LINE	R L
AND WIFE	ET UX	GARAGE	G	RELOCATED	REL
APARTMENT	APT	GOVERNMENT	GOV'T	REQUIRED	REQ'D.
ASSUMED	(A)	HIGHWAY	HWY.	RESIDENTIAL	RES
AUXILIARY REFERENCE LINE	A R.L.	HOTEL	HO.	RIGHT	RT
AVENUE	AVE.	HOUSE	H	RIGHT OF WAY	R/W
BACK	BK.	INCORPORATED	INC.	ROAD	RD
BARN	B	INTERSTATE HIGHWAY	I H	SCALED	(S)
BLOCK	BLK.	IRON PIN	I P	SECTION	SEC.
BOULEVARD	BLVD	ISLAND	IS	SEPTIC TANK	SEP.
BUILDINGS	BLDGS.	LEFT	LT	SERVICE STATION	S.S.
CEMETERY	CEM	LENGTH OF CURVE	L	SHED	S.
CENTERLINE	¢	LESSEE	LSE	SOUTHEAST	S E
CENTRAL ANGLE OR DELTA	Δ	LESSOR	LSR	SOUTHWEST	S W
CHANNEL	CH	LIMITED HIGHWAY EASEMENT	L.H.E.	STATE TRUNK HIGHWAY	S.T.H.
CHANNEL CHANGE	CH CH.	MILE	MI.	STATION	STA
CHICKEN HOUSE	C H.	MILK HOUSE	M.H.	STORE	ST
COMMERCIAL	COMM.	MONUMENT	MON	STREET	ST.
COMPANY	CO.	NORTHEAST	N.E	TANGENT LENGTH OF CURVE	T.
COMPUTED	(C)	NORTHWEST	N.W.	TAVERN	TAV.
CORN CRIB	C.C	OUTLOT	O.L.	TRANSIT LINE	T
CORNER	COR	PARALLEL	PLL.	UNITED STATES HIGHWAY	U.S.H.
CORPORATION	CORP	POINT OF COMPOUND CURVE	P.C.C.	WAREHOUSE	WH.
COUNTY TRUNK HIGHWAY	C.T.H.	POINT OF CURVATURE	P.C.	WELL	W.
CREEK	CR	POINT OF INTERSECTION	P.I.		
CULVERT	CULV. OR C	POINT OF TANGENCY	P.T.		
DEED	(D)				


SCHEDULE OF LANDS AND INTERESTS REQUIRED

PARCEL NUMBER	SHEET NUMBER	OWNER	INTEREST REQUIRED	ACRES	OPERATIONS PROJECT I. D.
1	4.3	CARROL J. WEIGEL	FEE SIMPLE	0.02	5121-1-21
2	4.3	WEDGEWOOD DEVELOPMENT COMPANY INCORPORATED	FEE & L.H.E.	0.05	5121-1-21
3	4.3	RALPH L. LARSON	FEE & L.H.E.	0.04	5121-1-21
4	4.3	EDWARD C. STRY	FEE & L.H.E.	0.08	5121-1-21
5	4.3	SAM B. KATZ	FEE SIMPLE	0.20	5121-1-21
6	4.3	CARL HASS	FEE SIMPLE	0.47	5121-1-21
7	4.4-4.5	JOHN C. HELVIG	FEE & L.H.E.	0.28	5121-1-21
* 8	4.5	NORTHERN NATURAL GAS CO.	RELEASE OF RIGHTS		5121-1-41
9	4.5	GEORGE B. MURPHY JR.	FEE & L.H.E.	1.76	5121-1-21
* 10	4.5-4.8	LA CROSSE TELEPHONE CORP.	RELEASE OF RIGHTS		5121-1-40
11	4.5	FINN POSAAS	FEE SIMPLE	2.62	5121-1-21
12	4.6-4.7	HERBERT L. HASS, ET AL.	FEE SIMPLE	4.05	5121-1-21
13	4.6	RUDOLPH SCHMIDT, ET. AL	FEE SIMPLE	1.03	5121-1-21
14	4.6	CASPER SCHMIDT	FEE SIMPLE	1.43	5121-1-21
15	4.6-4.7	HERBERT JUNGEN	FEE SIMPLE	10.95	5121-1-21
16	4.7	ALNORA A. HELD, ET. AL.	FEE SIMPLE	0.10	5121-1-21
17	4.8	JOSEPH A. KNOBLOCH JR	FEE SIMPLE	0.37	5121-1-21
18	4.7-4.8	ARTHUR J. SCHAMS, ET. AL	FEE & L.H.E.	0.50	5121-1-21
19	4.8	ARTHUR J. SCHAMS	FEE & L.H.E.	0.10	5121-1-21
20	4.8	REUBEN C. KNOBLOCH	FEE SIMPLE	1.67	5121-1-21
* 22	4.7	VERNON ELEC. CO-OP	RELEASE OF RIGHTS	-	5121-1-43
* 23	4.5	NORTHERN STATES POWER CO.	"	-	5121-1-42
24(2)	"	WILLIAM E. KNOBLOCH	L.H.E.	-	5121-1-21
25(2)	"	DAVID A. HAMMES	"	-	5121-1-21
26(4)	4.4	ANNA SHEDESKY	"	-	5121-1-21
27(4)	"	ALBERT SHEDESKY	"	-	5121-1-21

* TO BE ACQUIRED IN THE NAME OF THE STATE OF WISCONSIN

REVISION DATE	PROJECT I.D.	SHEET NUMBER	TOTAL SHEETS
7-18-69	5121-1-21		
6-17-70	FEDERAL PROJECT DESIGNATION	4.1	
12-17-70	T 0125(9)		
1-18-71			
LA CROSSE-ST JOSEPH ROAD			
S.T.H. 33 LA CROSSE COUNTY			
DATE 3-28-69			
CONST. PROJECT			

REVISION DATE	PROJECT	SHEET NUMBER	TOTAL SHEETS
7-18-69	5121-1-21		
8-17-70	FEDERAL PROJECT DESIGNATION	4.2	
12-17-70	T 0125(9)		
1-18-71			
LAYOUT SHOWING PROPERTY BOUNDARIES & ACREAGE			
S.T.H. 33 LA CROSSE CO.			
NOT TO SCALE		DATE 3-28-69	
CONST. PROJECT			

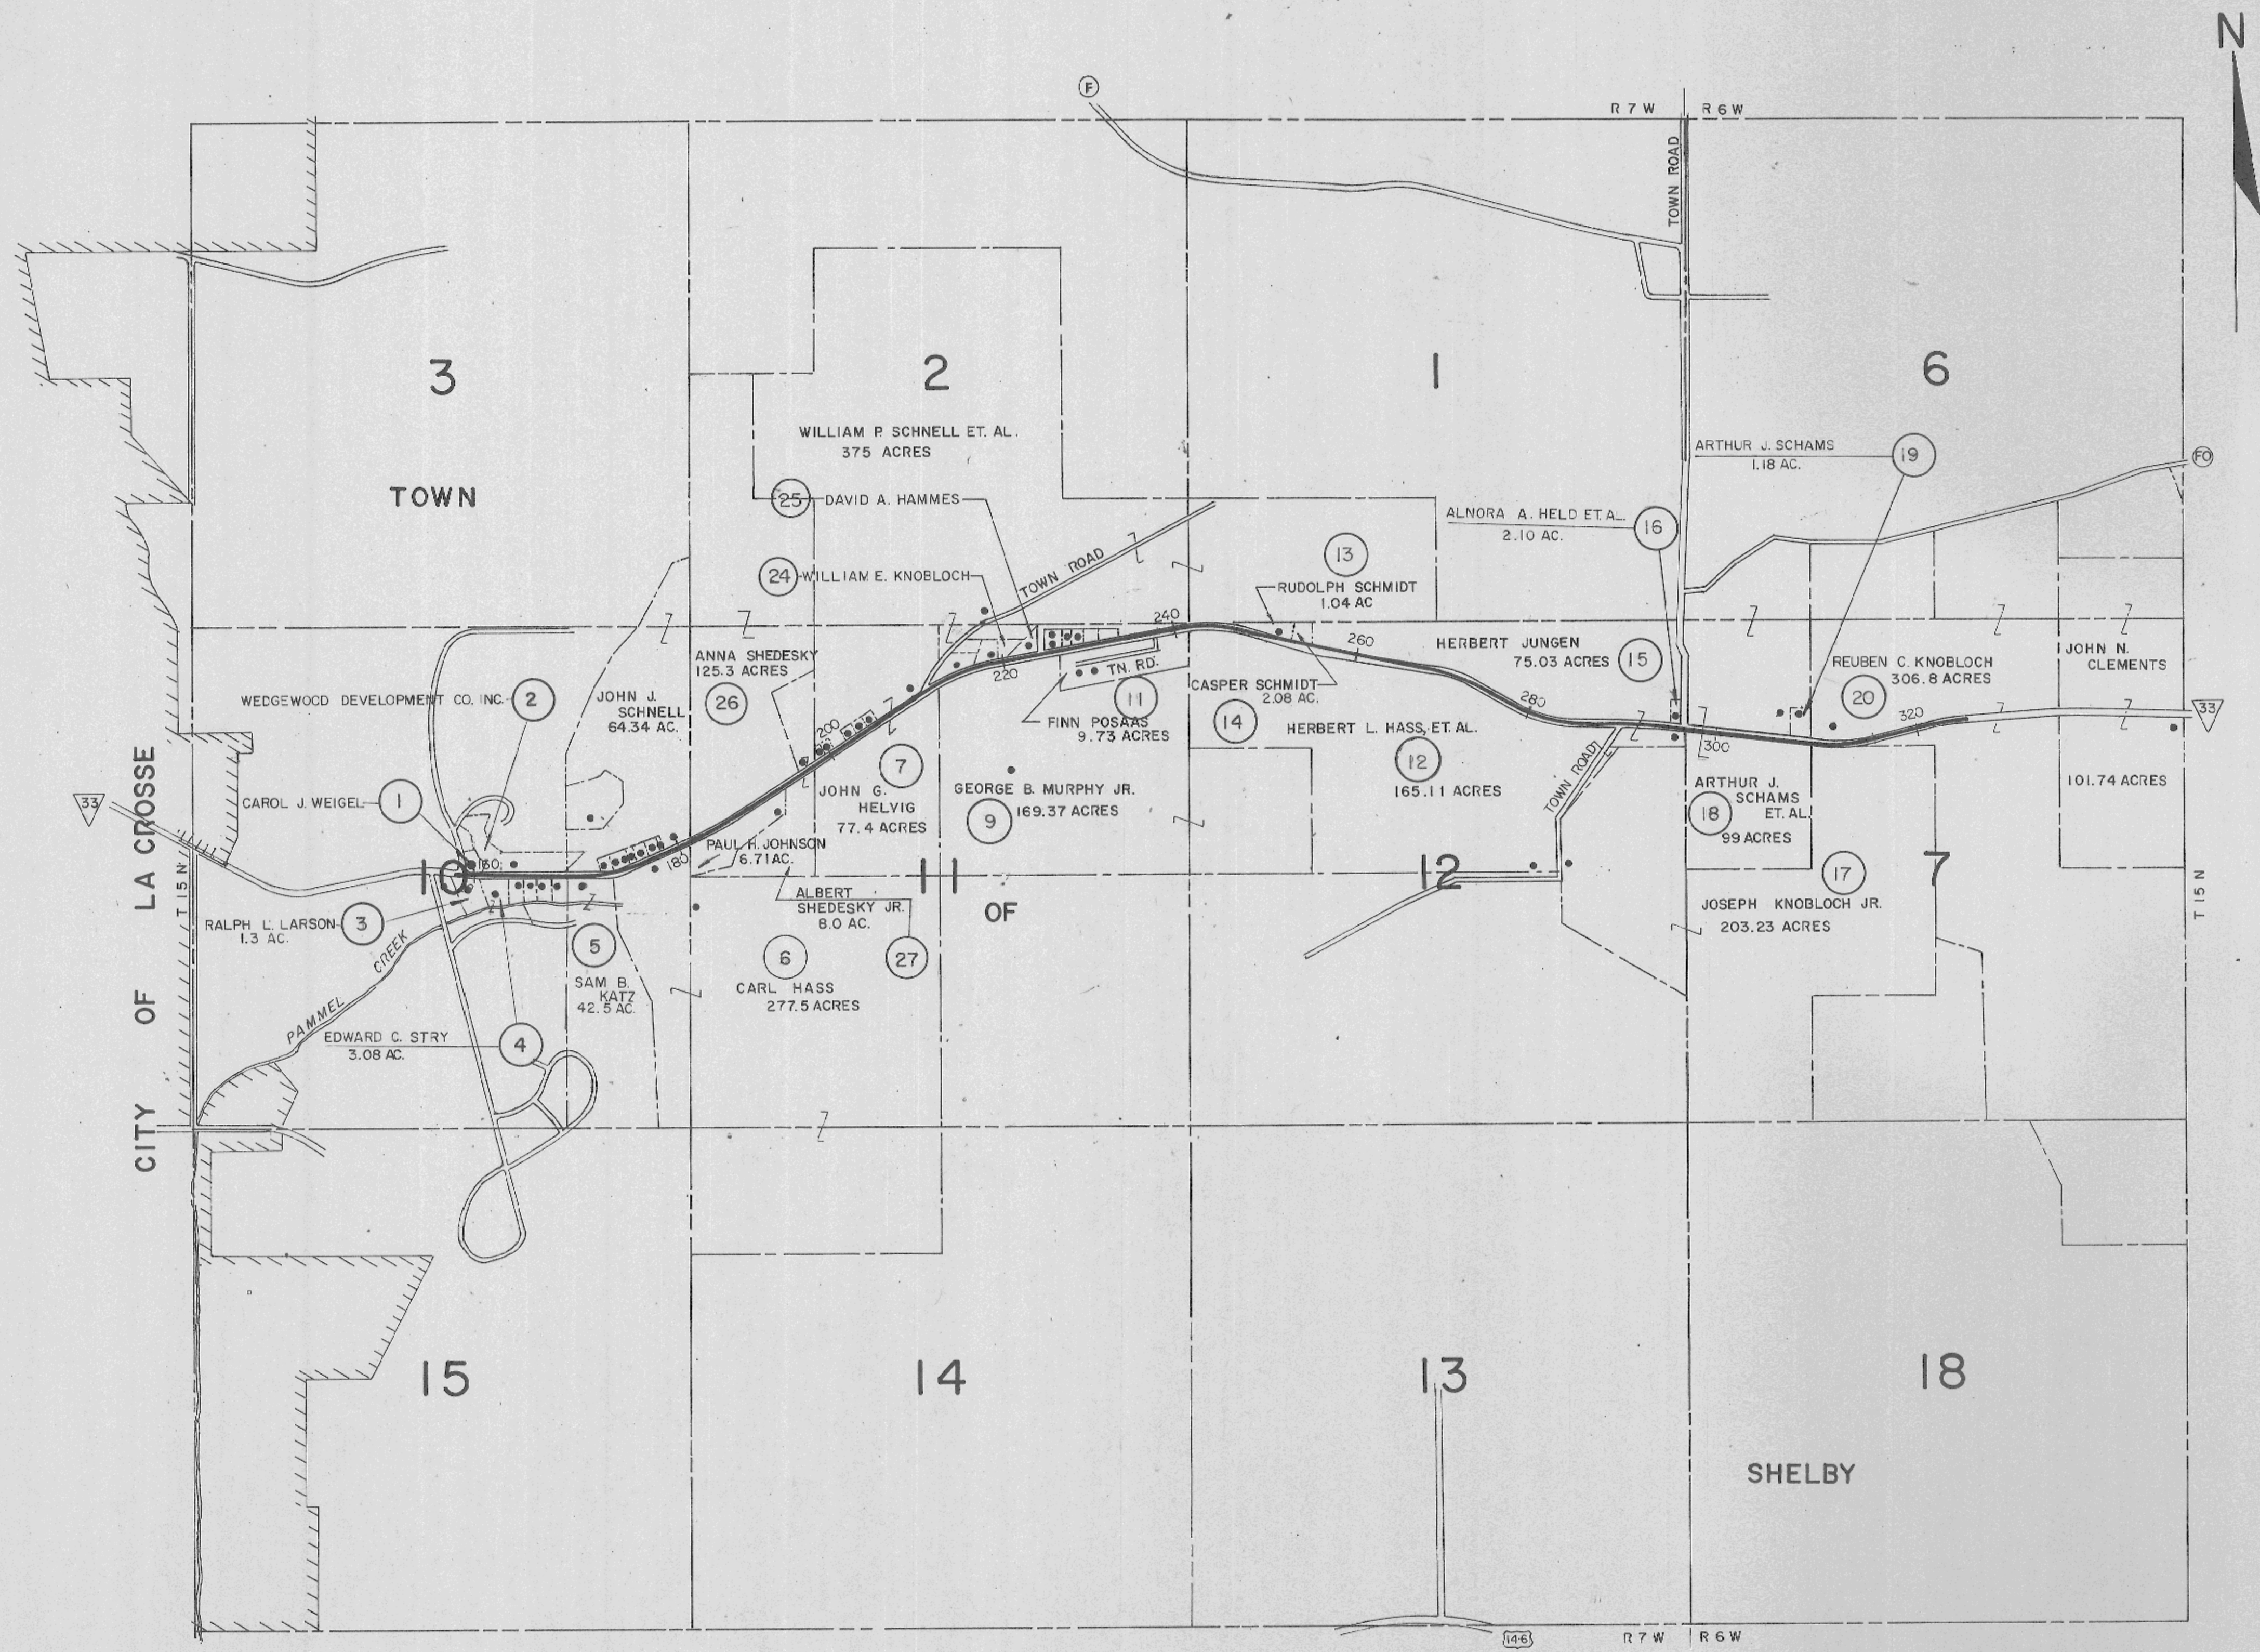


NOTE:
 ACREAGE SHOWN ON ABUTTING PROPERTIES
 INCLUDES AREA IN EXISTING HIGHWAY
 RIGHT OF WAY.

LEGEND
 • BUILDINGS


SCHEDULE OF LANDS AND INTERESTS REQUIRED					
PARCEL NUMBER	SHEET NUMBER	OWNER	INTEREST REQUIRED	ACRES	PROJECT I.D.
1	4.3	CARROL J. WEIGEL	FEE SIMPLE	0.02	5121-1-21
2	"	WEDGEWOOD DEVELOPMENT COMPANY, INC.	FEE & L.H.E.	0.05	"
3	"	RALPH L. LARSON	FEE & L.H.E.	0.04	"
4	"	EDWARD C. STRY	"	0.08	"
5	"	SAM B. KATZ	FEE SIMPLE	0.20	"
6	"	CARL HASS	"	0.47	"

REVISION DATE	PROJECT I.D.	SHEET NUMBER	TOTAL SHEETS
7-18-69	5121-1-21	4.3	
9-17-70	FEDERAL PROJECT DESIGNATION		
12-17-70	T 0125 (9)		
1-18-71			
PLAT OF RIGHT OF WAY REQUIRED			
S.T.H. "33" LA CROSSE COUNTY			
		SCALE	0 100 200 FT
		DATE	3-28-69
CONST. PROJECT			

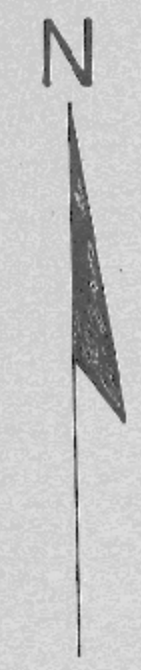

NOTE: BEARINGS SHOWN ON THIS PLAT ARE THE TRUE BEARINGS OF EACH TANGENT TO THE NEAREST MINUTE.

BEGIN RELOCATION ORDER PROJ. T 0125(9)/5121-1-21
STA. 156+20.7 = 156+20.7 PROJ. T 0125(5)


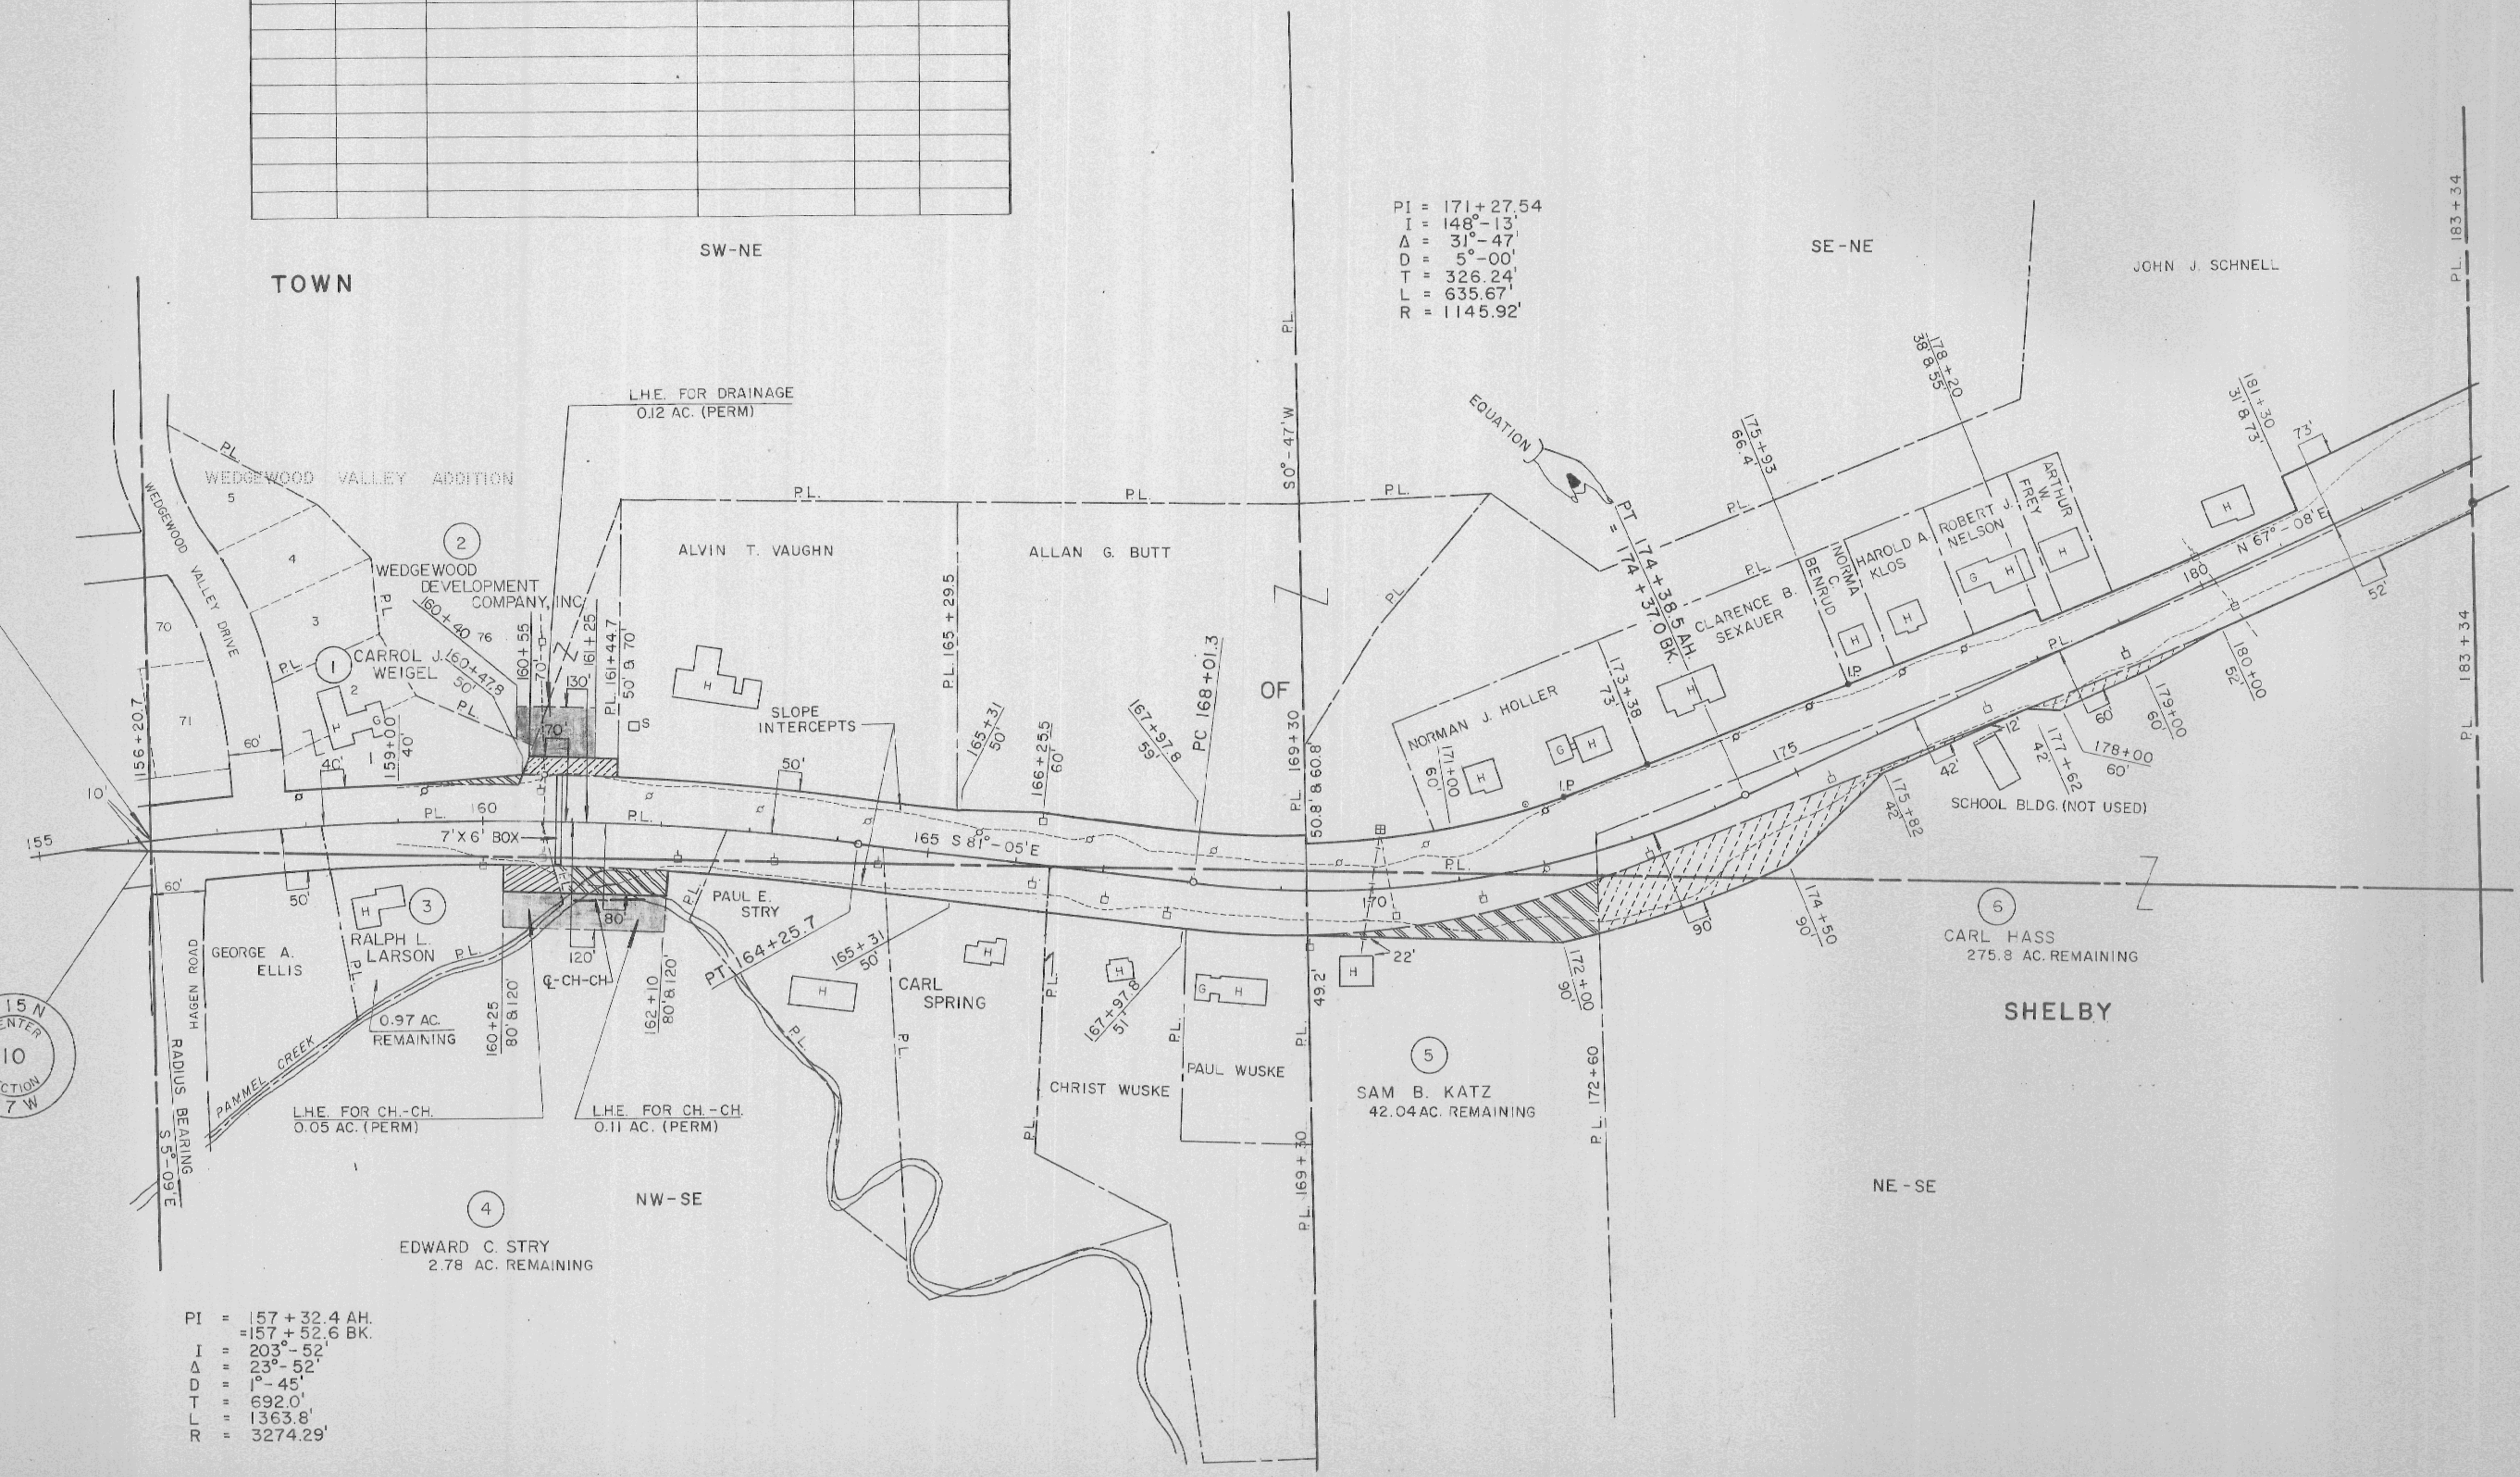


PI = 171+27.54
I = 148°-13'
Δ = 31°-47'
D = 5°-00'
T = 326.24'
L = 635.67'
R = 1145.92'

PI = 157+32.4 AH.
I = 157°-52.6 BK.
Δ = 203°-52'
D = 23°-52'
T = 1°-45'
L = 692.0'
R = 1363.8'
R = 3274.29'



REVISION DATE	PROJECT ID	SHEET NUMBER	TOTAL SHEETS
7-18-69	5121-1-21	4.5	
9-17-70 N.C.	FEDERAL PROJECT DESIGNATION		
12-17-70 N.C.	T 0125(9)		
1-18-71 N.C.			
PLAT OF RIGHT OF WAY REQUIRED			
S.T.H. "33" LA CROSSE COUNTY			
SCALE 1" = 100'			
DATE 3-28-69			
CONST PROJECT			

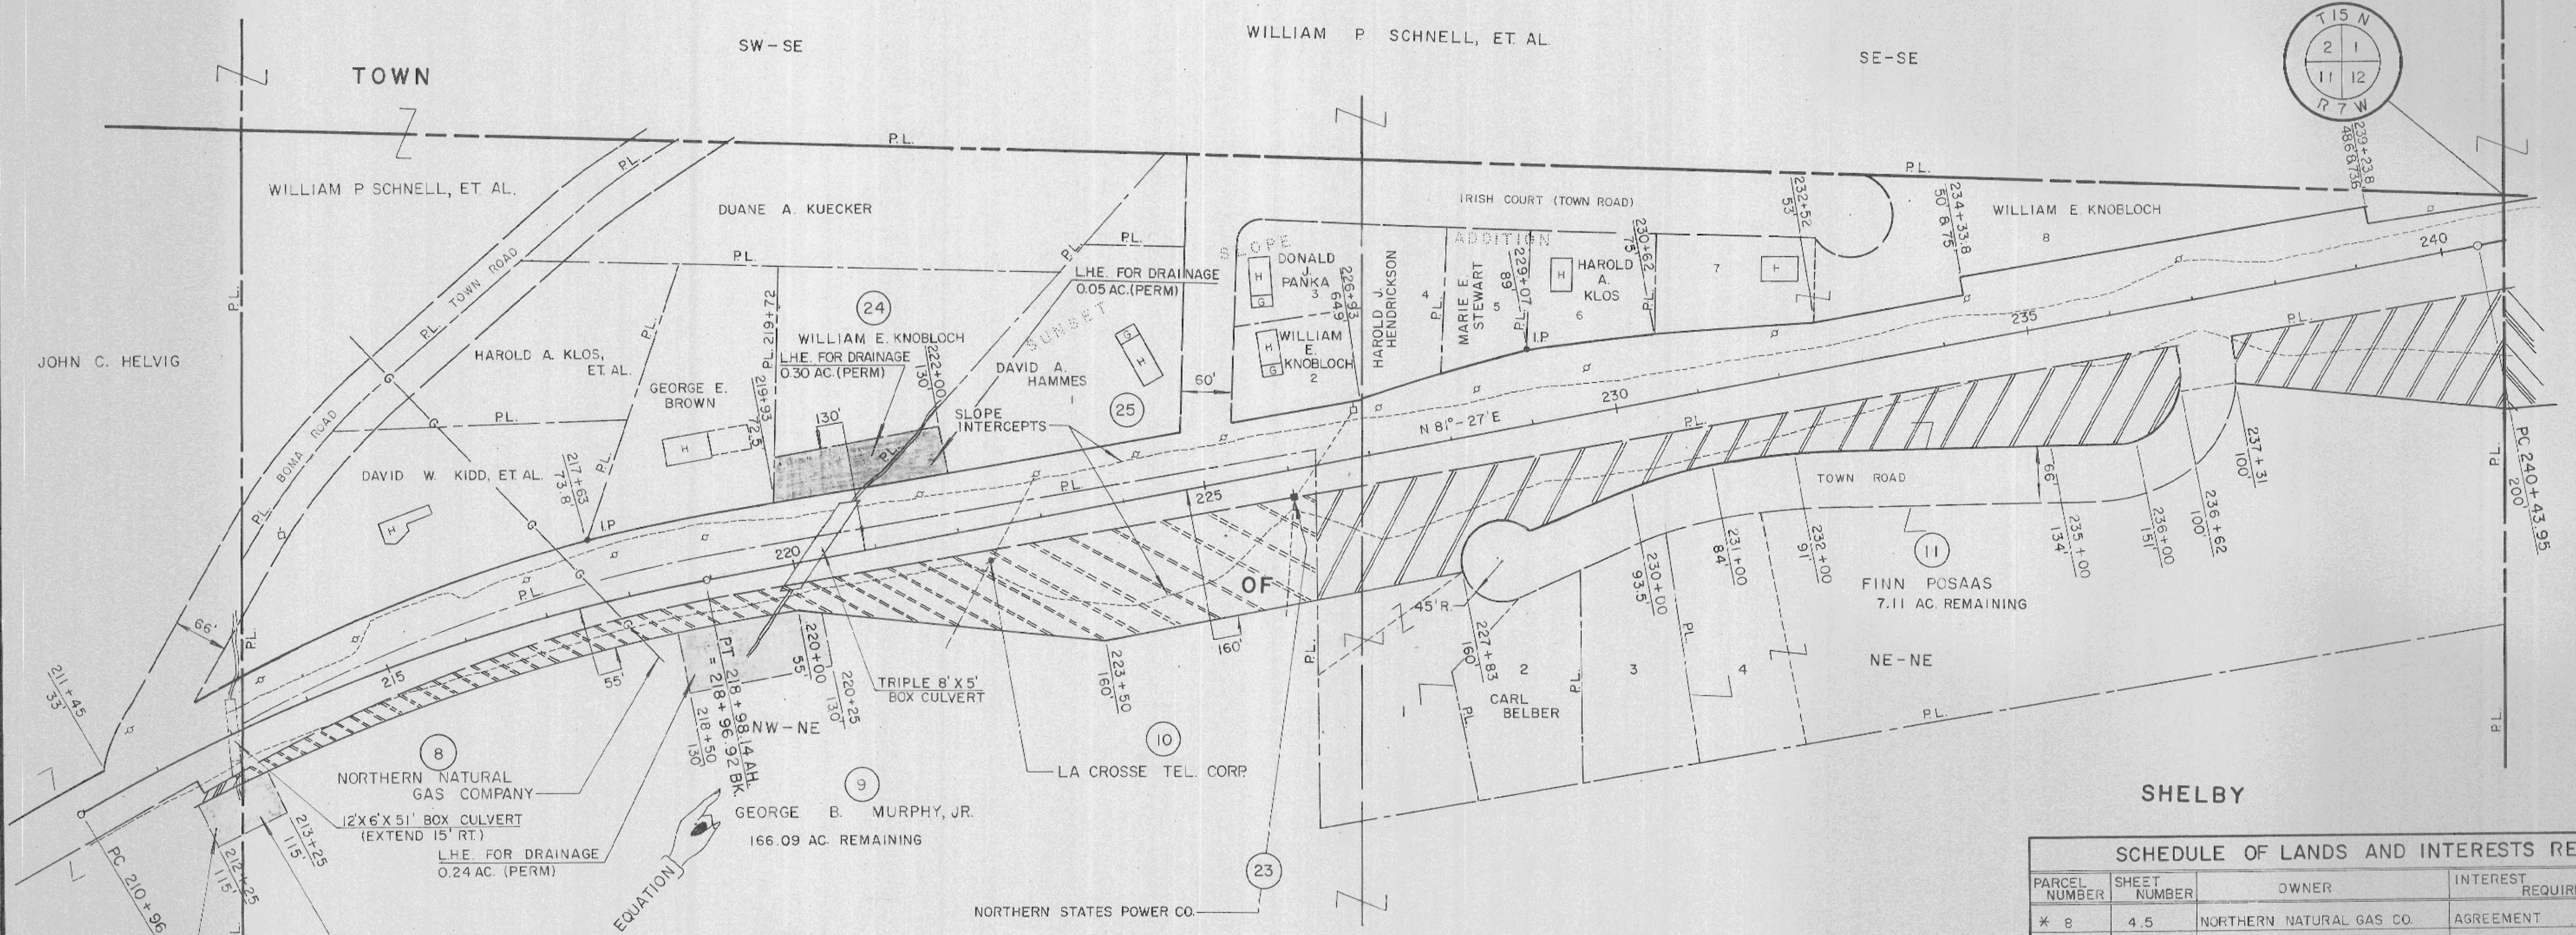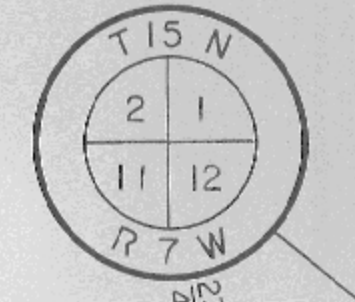

EQUATION
 PI = 215 + 01.05
 I = 200° - 00'
 Δ = 20° - 00'
 D = 2' - 30"
 T = 404.09'
 L = 799.96'
 R = 2291.83'

SCHEDULE OF LANDS AND INTERESTS REQUIRED


PARCEL NUMBER	SHEET NUMBER	OWNER	INTEREST REQUIRED	ACRES	PROJECT ID.
* 8	4.5	NORTHERN NATURAL GAS CO.	AGREEMENT	—	5121-1-41
9	"	GEORGE B. MURPHY, JR.	FEE & L.H.E.	1.76	5121-1-21
* 10	4.5-4.8	LA CROSSE TEL CORP.	RELEASE OF RIGHTS	—	5121-1-40
11	4.5	FINN POSAAS	FEE SIMPLE	2.62	5121-1-21
7	4.4, 4.5	JOHN C. HELVIG	FEE & L.H.E.	0.28	"
* 23	4.5	NORTHERN STATES POWER CO.	RELEASE OF RIGHTS	—	5121-1-42
24 (2)	"	WILLIAM E. KNOBLOCH	L.H.E.	—	5121-1-21
25 (2)	"	DAVID A. HAMMES	"	—	"

* TO BE ACQUIRED IN THE NAME OF THE STATE OF WISCONSIN

REVISION	PROJECT I.D.	SHEET NUMBER	TOTAL SHEETS
DATE	5121-1-21	4.6	
7-18-69	FEDERAL PROJECT DESIGNATION		
6-17-70 N.C.	T 0125(9)		
12-17-70 N.C.			
1-18-71 N.C.			
PLAT OF RIGHT OF WAY REQUIRED			
S.T.H. 33 LA CROSSE COUNTY			
SCALE 1" = 100'			
DATE 3-28-69			
CONST. PROJECT			



NOTE: BEARINGS SHOWN ON THIS PLAT ARE THE TRUE BEARINGS OF EACH TANGENT TO THE NEAREST MINUTE.

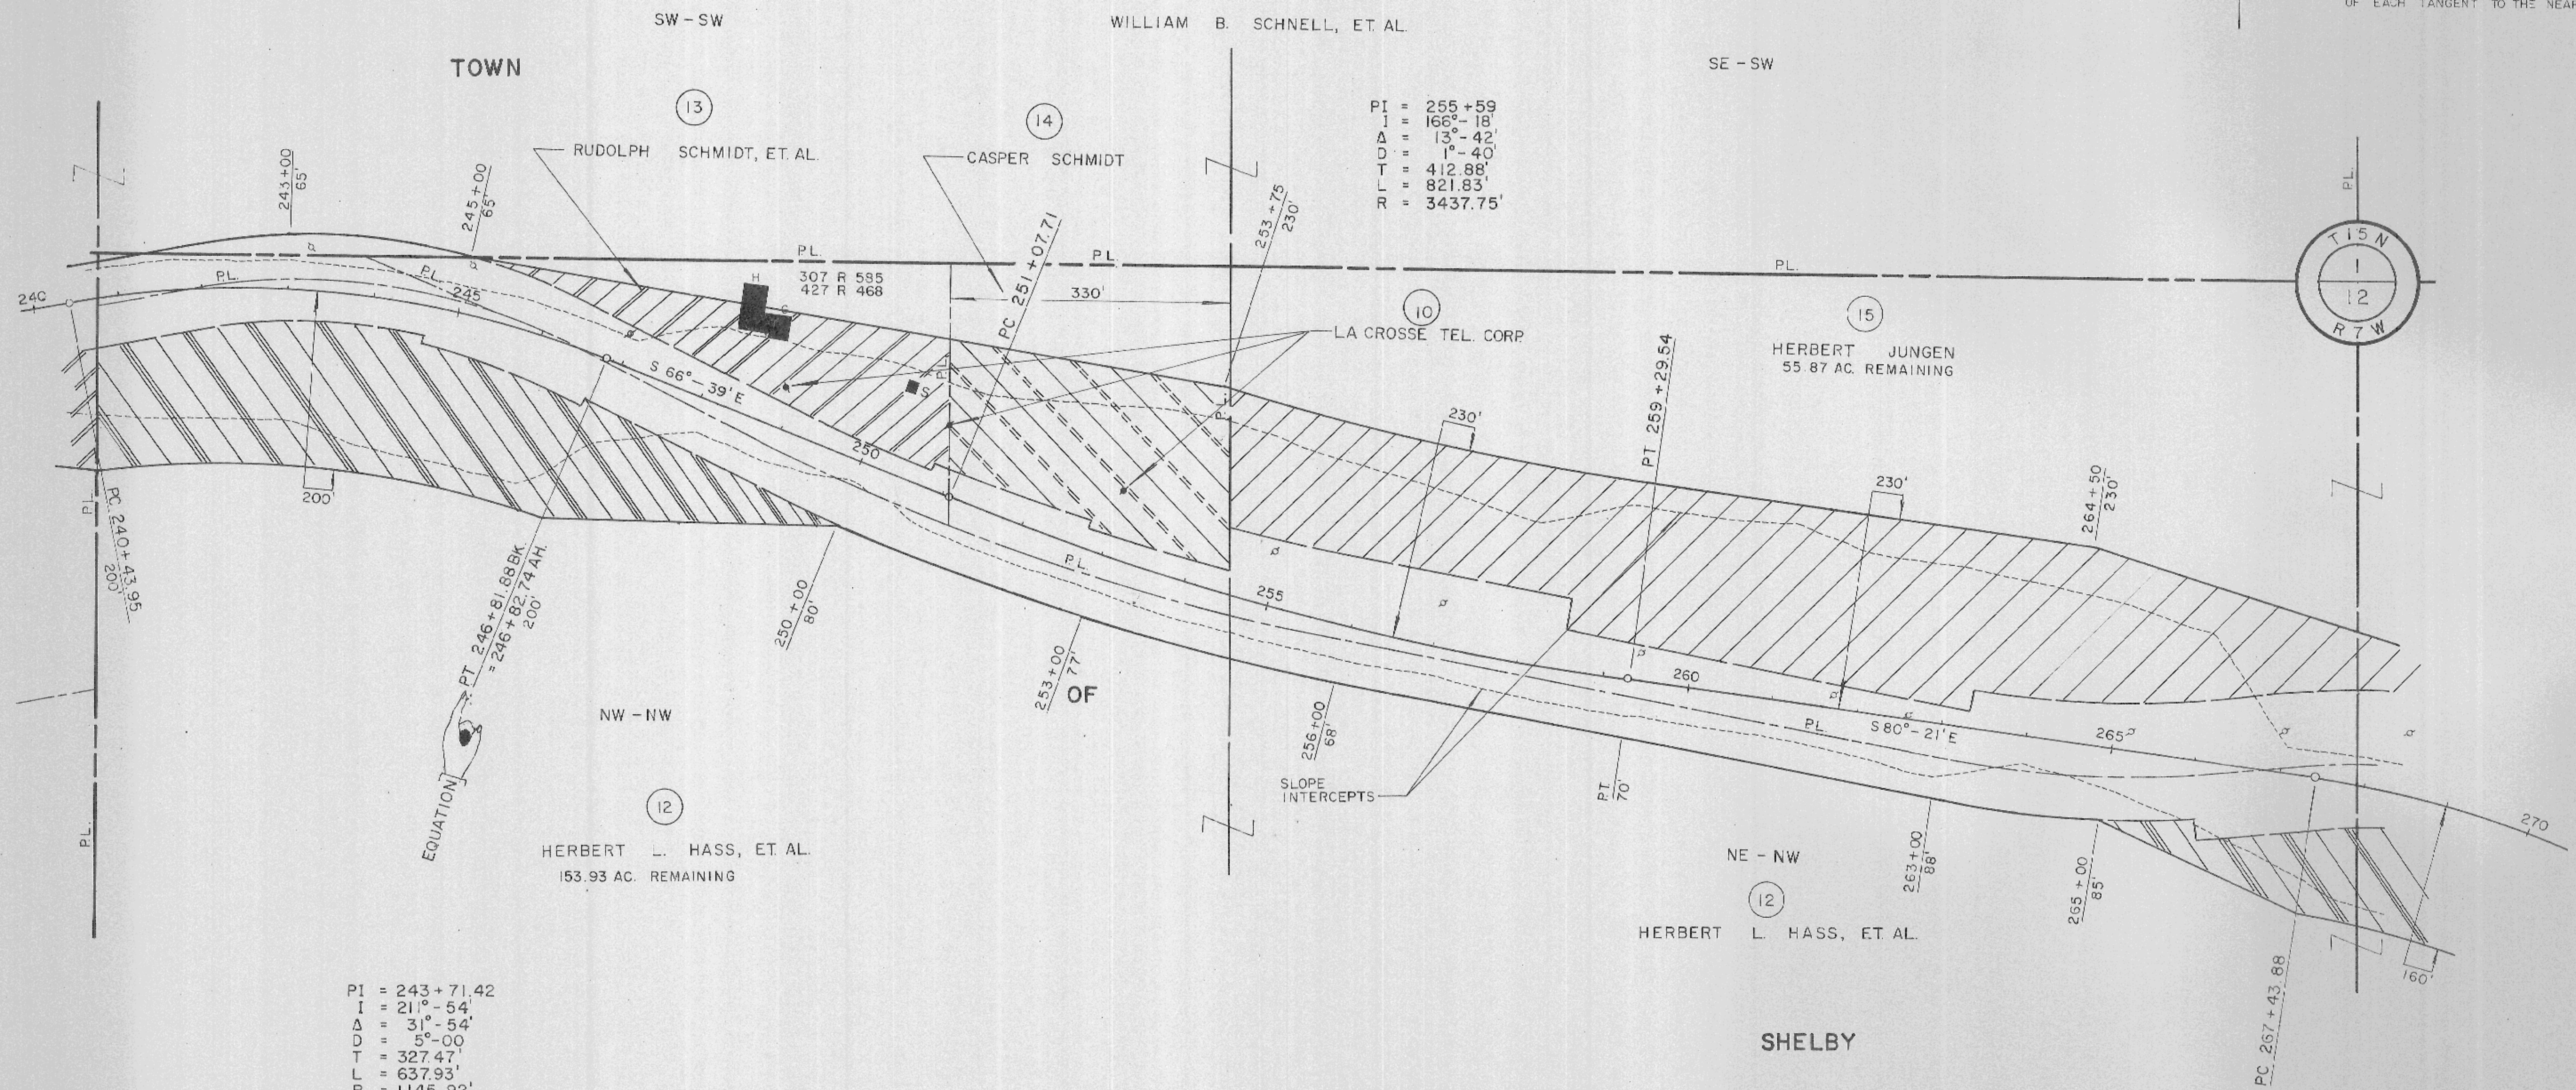

PI = 255 + 59
 I = 166° - 18'
 A = 13° - 42'
 D = 1° - 40'
 T = 412.88'
 L = 821.83'
 R = 3437.75'



PI = 243 + 71.42
 I = 21° - 54'
 A = 31° - 54'
 D = 5° - 00'
 T = 327.47'
 L = 637.93'
 R = 1145.92'

SCHEDULE OF LANDS AND INTERESTS REQUIRED					
PARCEL NUMBER	SHEET NUMBER	OWNER	INTEREST REQUIRED	ACRES	PROJECT I.D.
12	4.6, 4.7	HERBERT L. HASS, ET AL.	FEE SIMPLE	4.05	5121-1-21
13	4.6	RUDOLPH SCHMIDT, ET AL.	" "	1.03	"
14	"	CASPER SCHMIDT	" "	1.43	"
15	4.6, 4.7	HERBERT JUNGEN	" "	10.95	"
* 10	4.5 - 4.8	LA CROSSE TEL. CORP.	RELEASE OF RIGHTS	-	5121-1-40

* TO BE ACQUIRED IN THE NAME OF THE STATE OF WISCONSIN

REVISION DATE	PROJECT I.D.	SHEET NUMBER	TOTAL SHEETS
7-18-69	5121-1-21	4.7	
0-17-70 N.C.	FEDERAL PROJECT DESIGNATION		
12-17-70 N.C.	T 0125 (9)		
1-18-71			
PLAT OF RIGHT OF WAY REQUIRED			
S.T.H. 33 LA CROSSE COUNTY			
SCALE 1" = 100 FT			
DATE 3-28-69			
CONST. PROJECT			

NOTE: BEARINGS SHOWN ON THIS PLAT ARE THE TRUE BEARINGS OF EACH TANGENT TO THE NEAREST MINUTE.

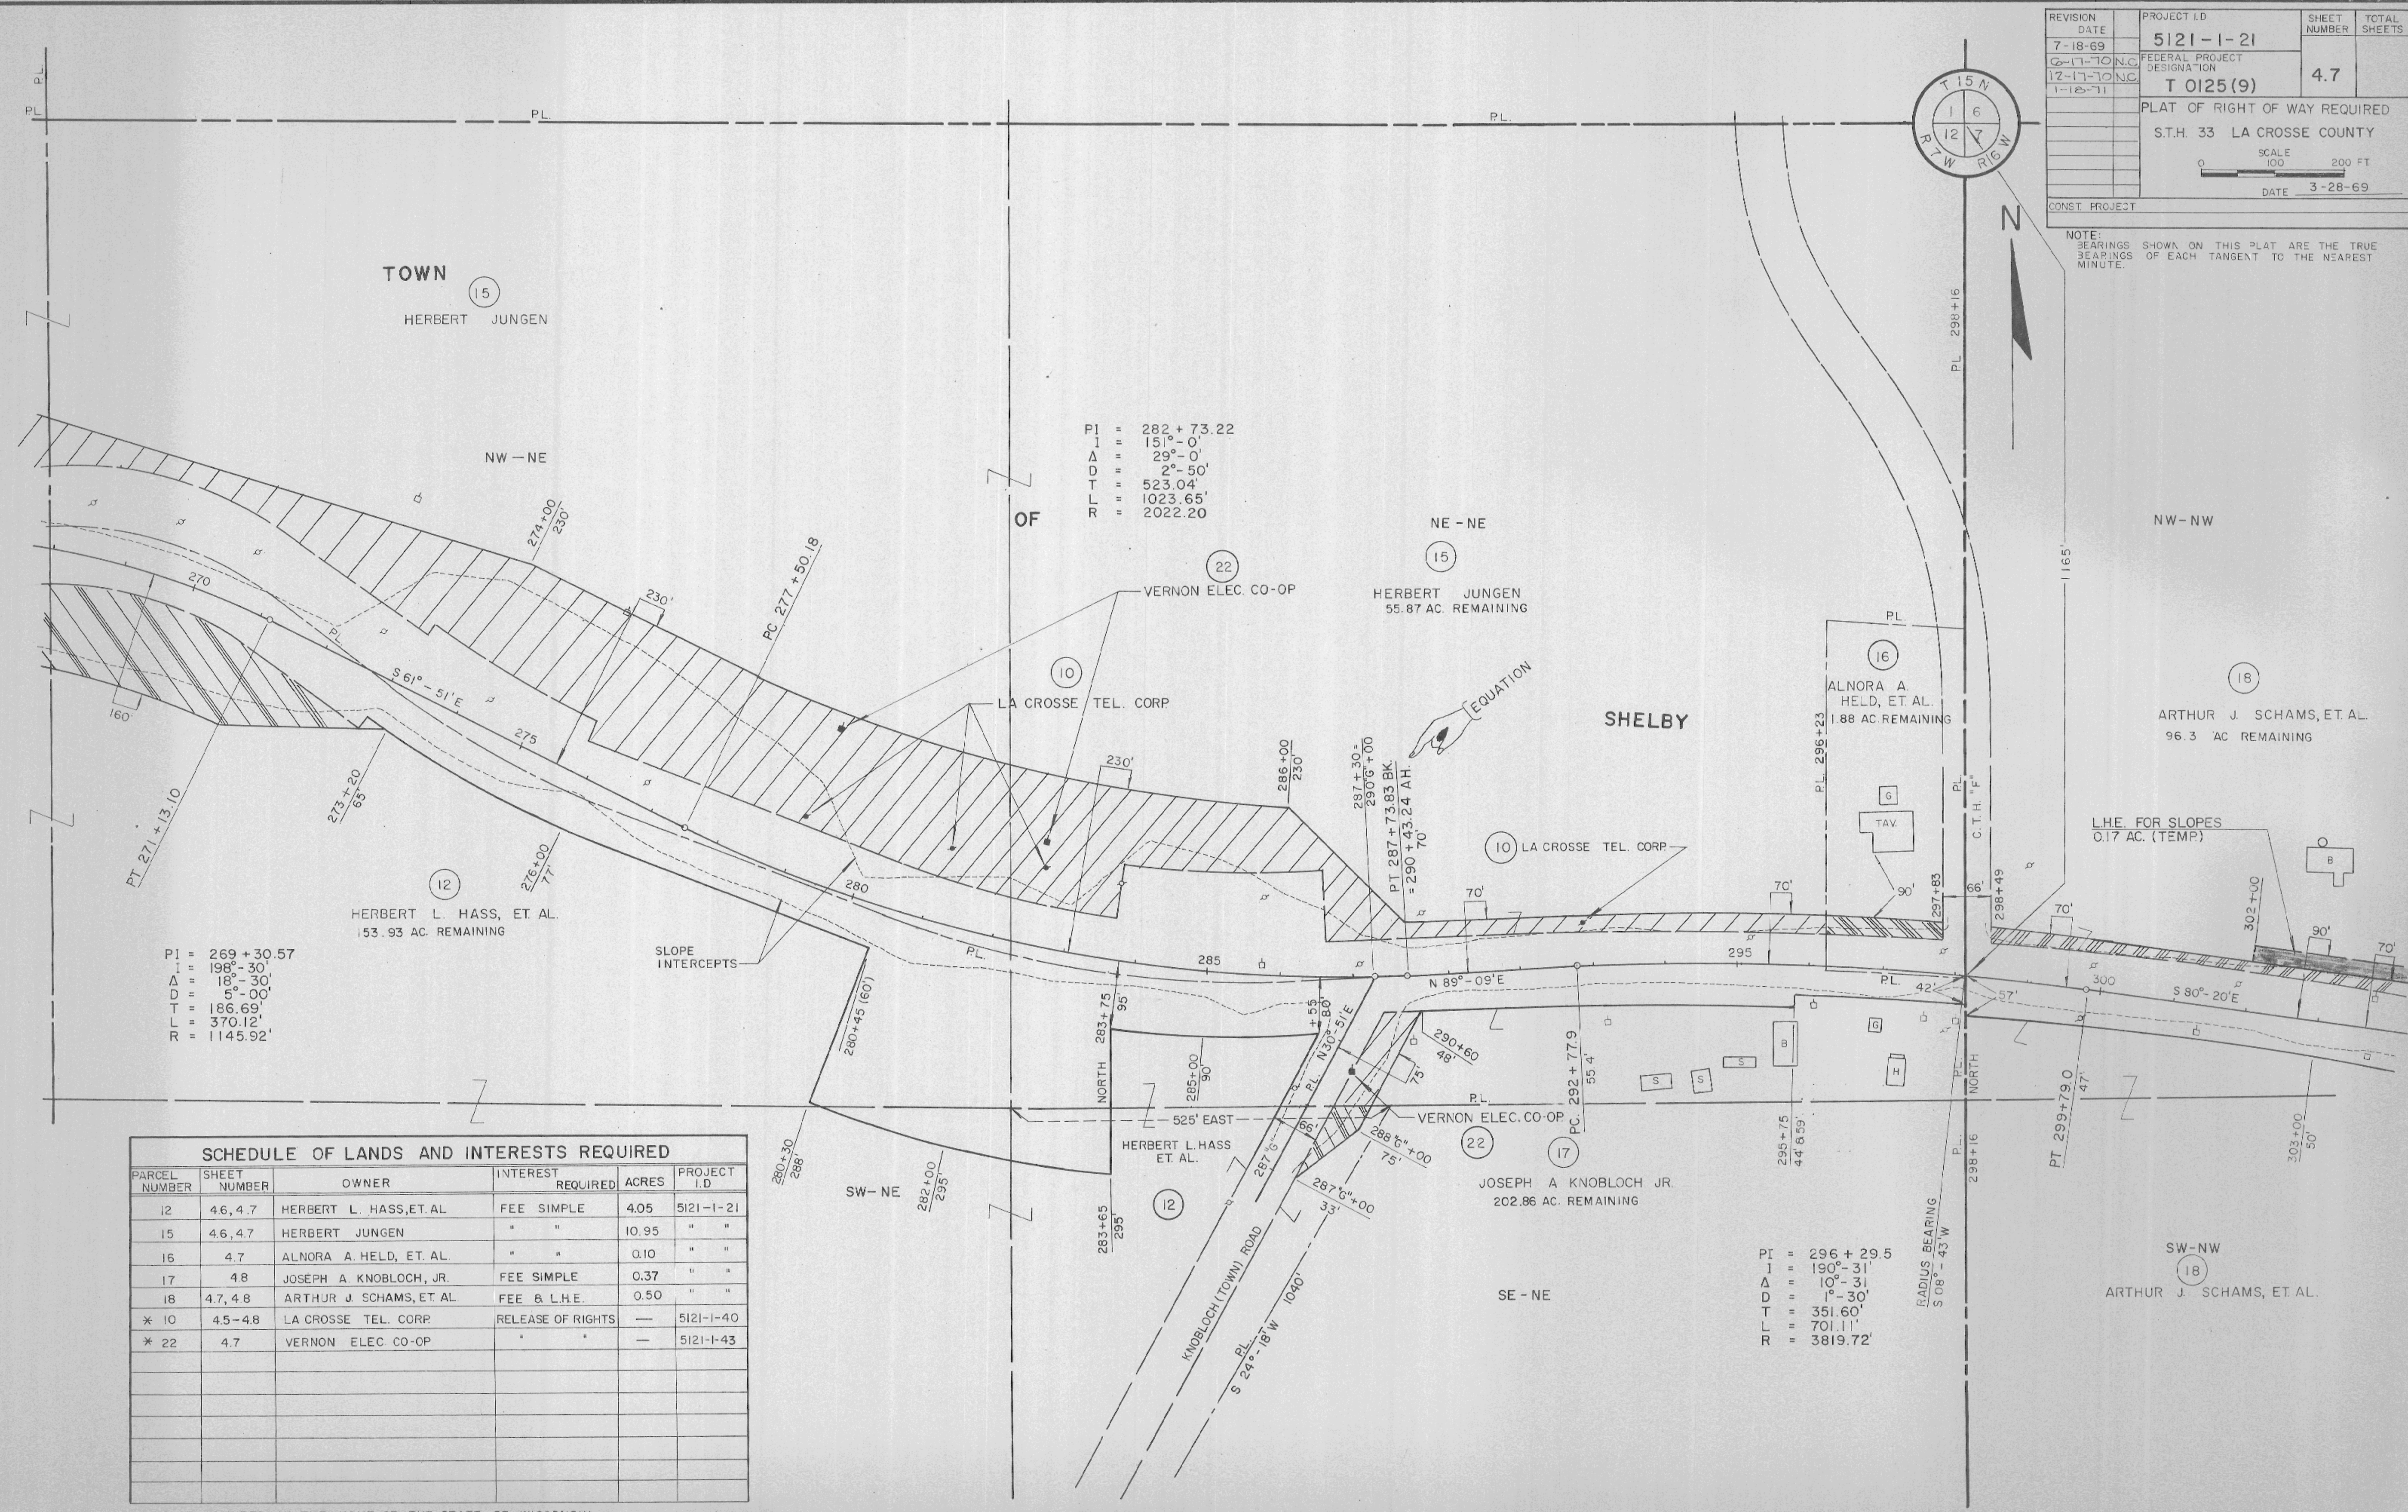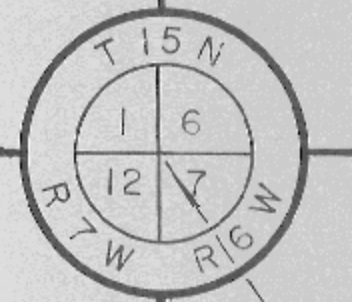

PI = 282 + 73.22
 I = 151° - 0'
 Δ = 29° - 0'
 D = 2° - 50'
 T = 523.04'
 L = 1023.65'
 R = 2022.20

PI = 269 + 30.57
 I = 198° - 30'
 Δ = 18° - 30'
 D = 5° - 00'
 T = 186.69'
 L = 370.12'
 R = 1145.92'

PI = 296 + 29.5
 I = 190° - 31'
 Δ = 10° - 31'
 D = 1° - 30'
 T = 351.60'
 L = 701.11'
 R = 3819.72'

SCHEDULE OF LANDS AND INTERESTS REQUIRED

PARCEL NUMBER	SHEET NUMBER	OWNER	INTEREST REQUIRED	ACRES	PROJECT I.D.
12	4.6, 4.7	HERBERT L. HASS, ET AL.	FEE SIMPLE	4.05	5121-1-21
15	4.6, 4.7	HERBERT JUNGEN	" "	10.95	" "
16	4.7	ALNORA A. HELD, ET AL.	" "	0.10	" "
17	4.8	JOSEPH A. KNOBLOCH, JR.	FEE SIMPLE	0.37	" "
18	4.7, 4.8	ARTHUR J. SCHAMS, ET AL.	FEE & L.H.E.	0.50	" "
* 10	4.5-4.8	LA CROSSE TEL. CORP.	RELEASE OF RIGHTS	—	5121-1-40
* 22	4.7	VERNON ELEC. CO-OP	" "	—	5121-1-43

* TO BE ACQUIRED IN THE NAME OF THE STATE OF WISCONSIN

SCHEDULE OF LANDS AND INTERESTS REQUIRED					
PARCEL NUMBER	SHEET NUMBER	OWNER	INTEREST REQUIRED	ACRES	PROJECT I.D.
17	4,7, 4,8	JOSEPH A. KNOBLOCH, JR	FEE SIMPLE	0.37	5121-1-21
18	" "	ARTHUR J. SCHAMS, ET AL.	FEE & LHE	0.50	"
19	4,8	ARTHUR J. SCHAMS	" "	0.10	"
20	"	REUBEN C. KNOBLOCH	FEE SIMPLE	1.67	"
* 10	4,5-4,8	LA CROSSE TEL. CORP.	RELEASE OF RIGHTS	—	5121-1-40

* TO BE ACQUIRED IN THE NAME OF THE STATE OF WISCONSIN

REVISION DATE	PROJECT I.D.	SHEET NUMBER	TOTAL SHEETS
7-18-69	5121-1-21	4.8	
9-17-70	FEDERAL PROJECT DESIGNATION		
12-17-70 NC	T 0125 (9)		
1-18-71	PLAT OF RIGHT OF WAY REQUIRED		
	S.T.H. 33 LA CROSSE COUNTY		
	SCALE 1" = 200 FT		
	DATE 3-28-69		
CONST. PROJECT			

NOTE:
BEARINGS SHOWN ON THIS PLAT ARE THE TRUE BEARINGS OF EACH TANGENT TO THE NEAREST MINUTE.

