
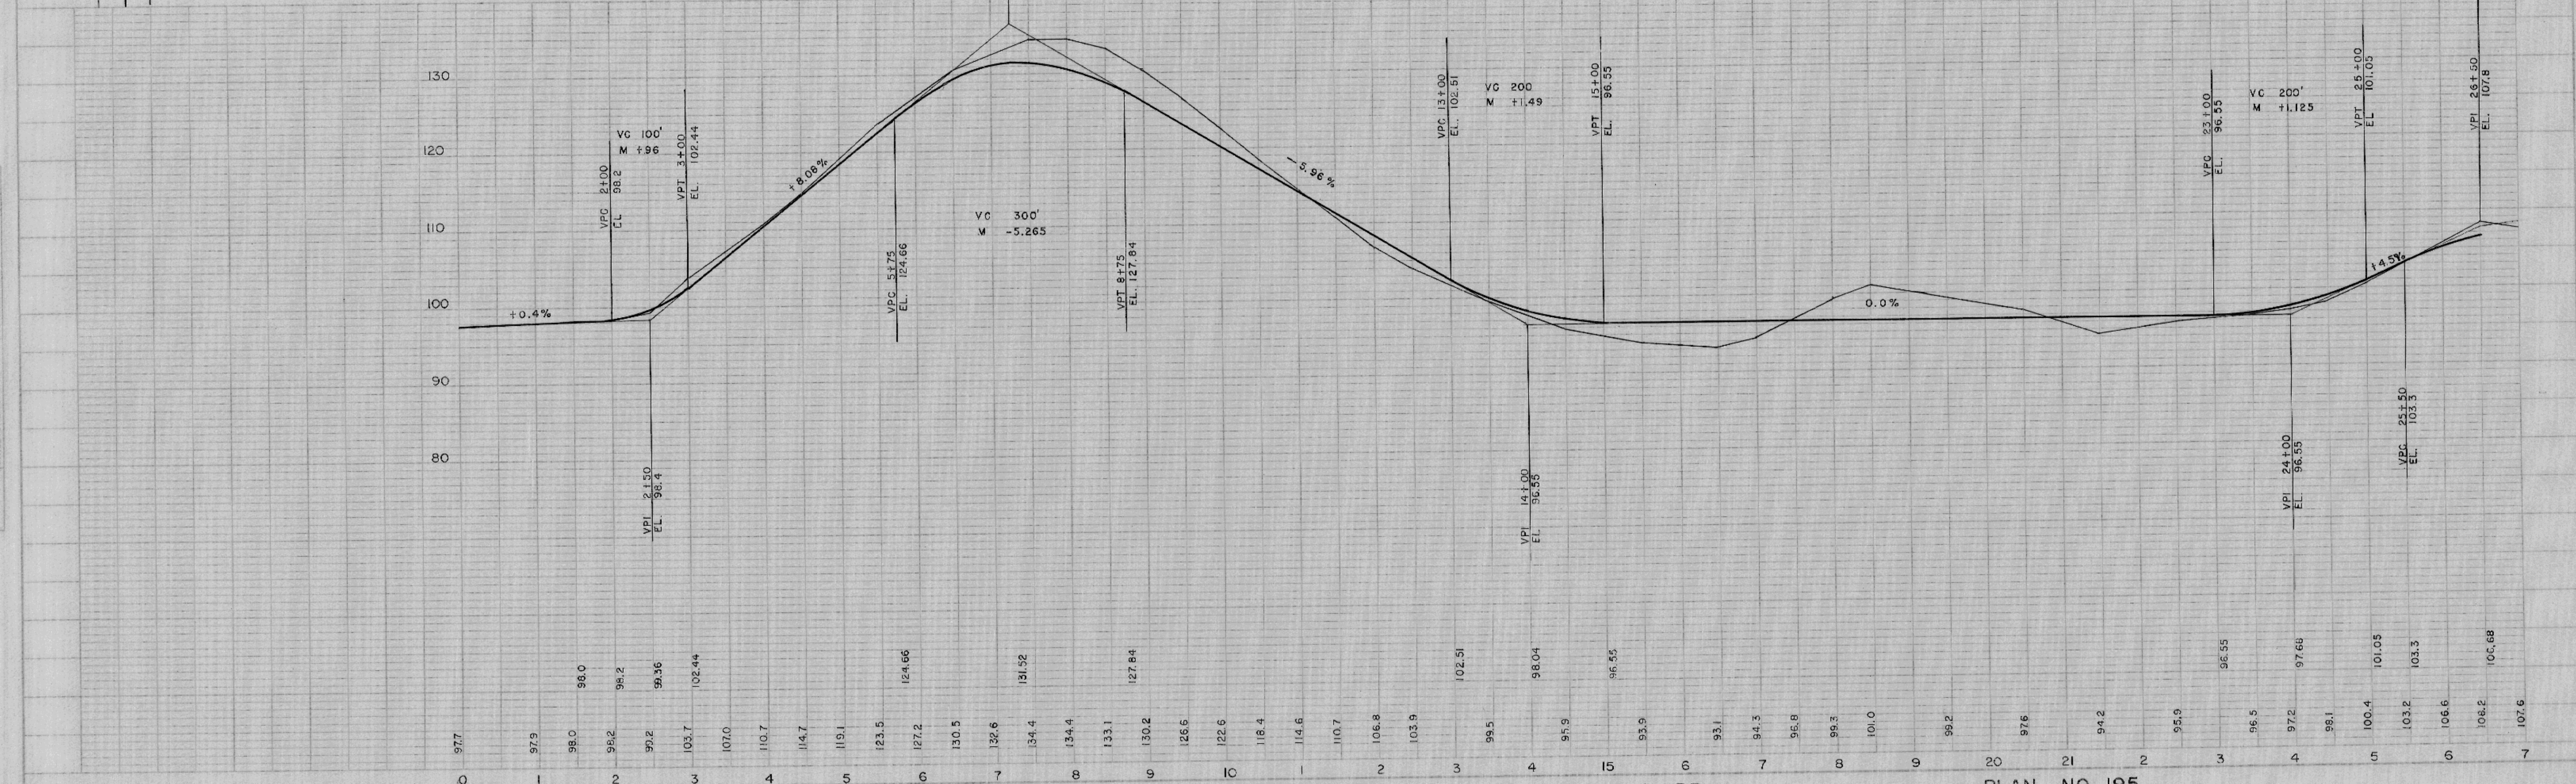




DATE: 7-9-48
 BY: PWU
 PLAN NO. 145
 REVISIONS:
 1. 7-9-48
 2. 4-6-70

DATE: 7-9-48
 BY: PWU
 PROFILE NO. 145
 REVISIONS:
 1. 7-9-48
 2. 4-6-70

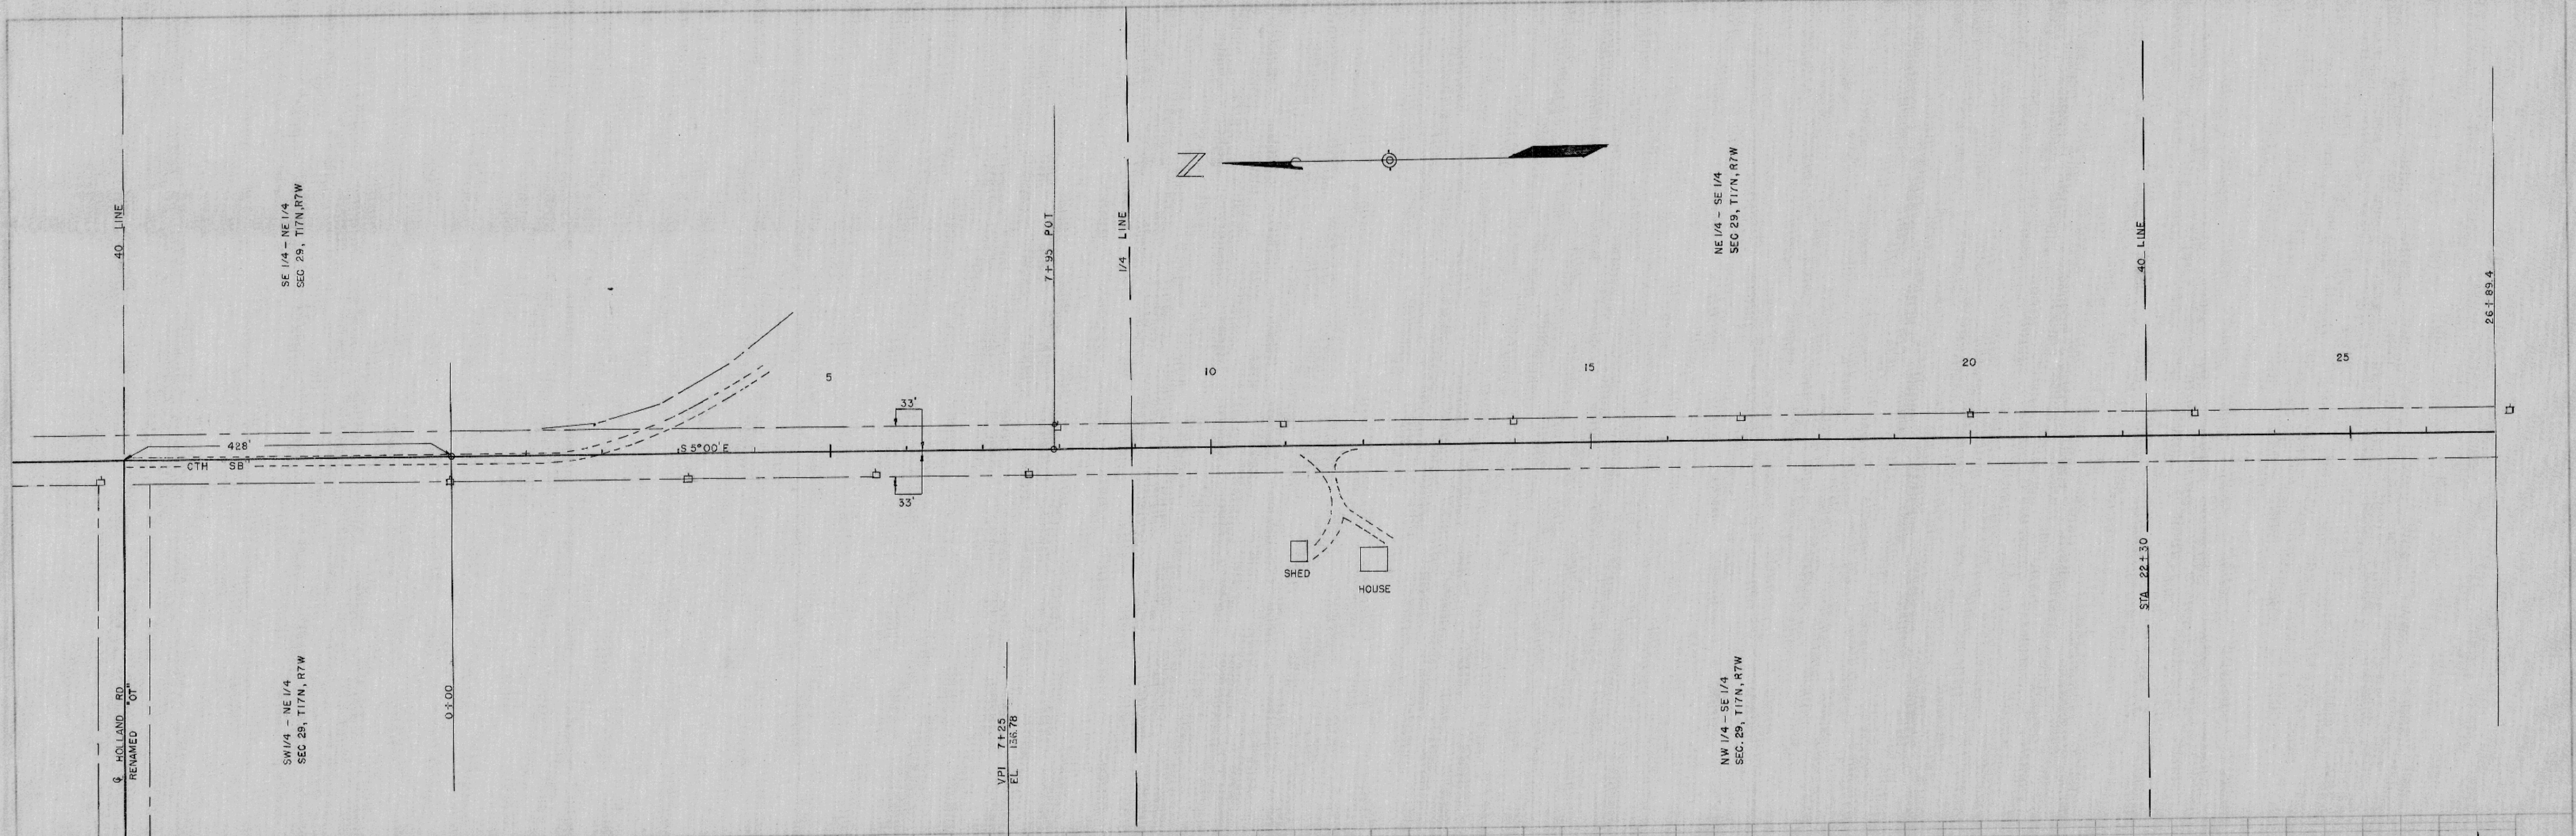

PLAN
 7-9-48
 7-20-48
 4-7-70
 REDRAWN
 No. 145

PROFILE
 7-9-48
 7-20-48
 No. 145

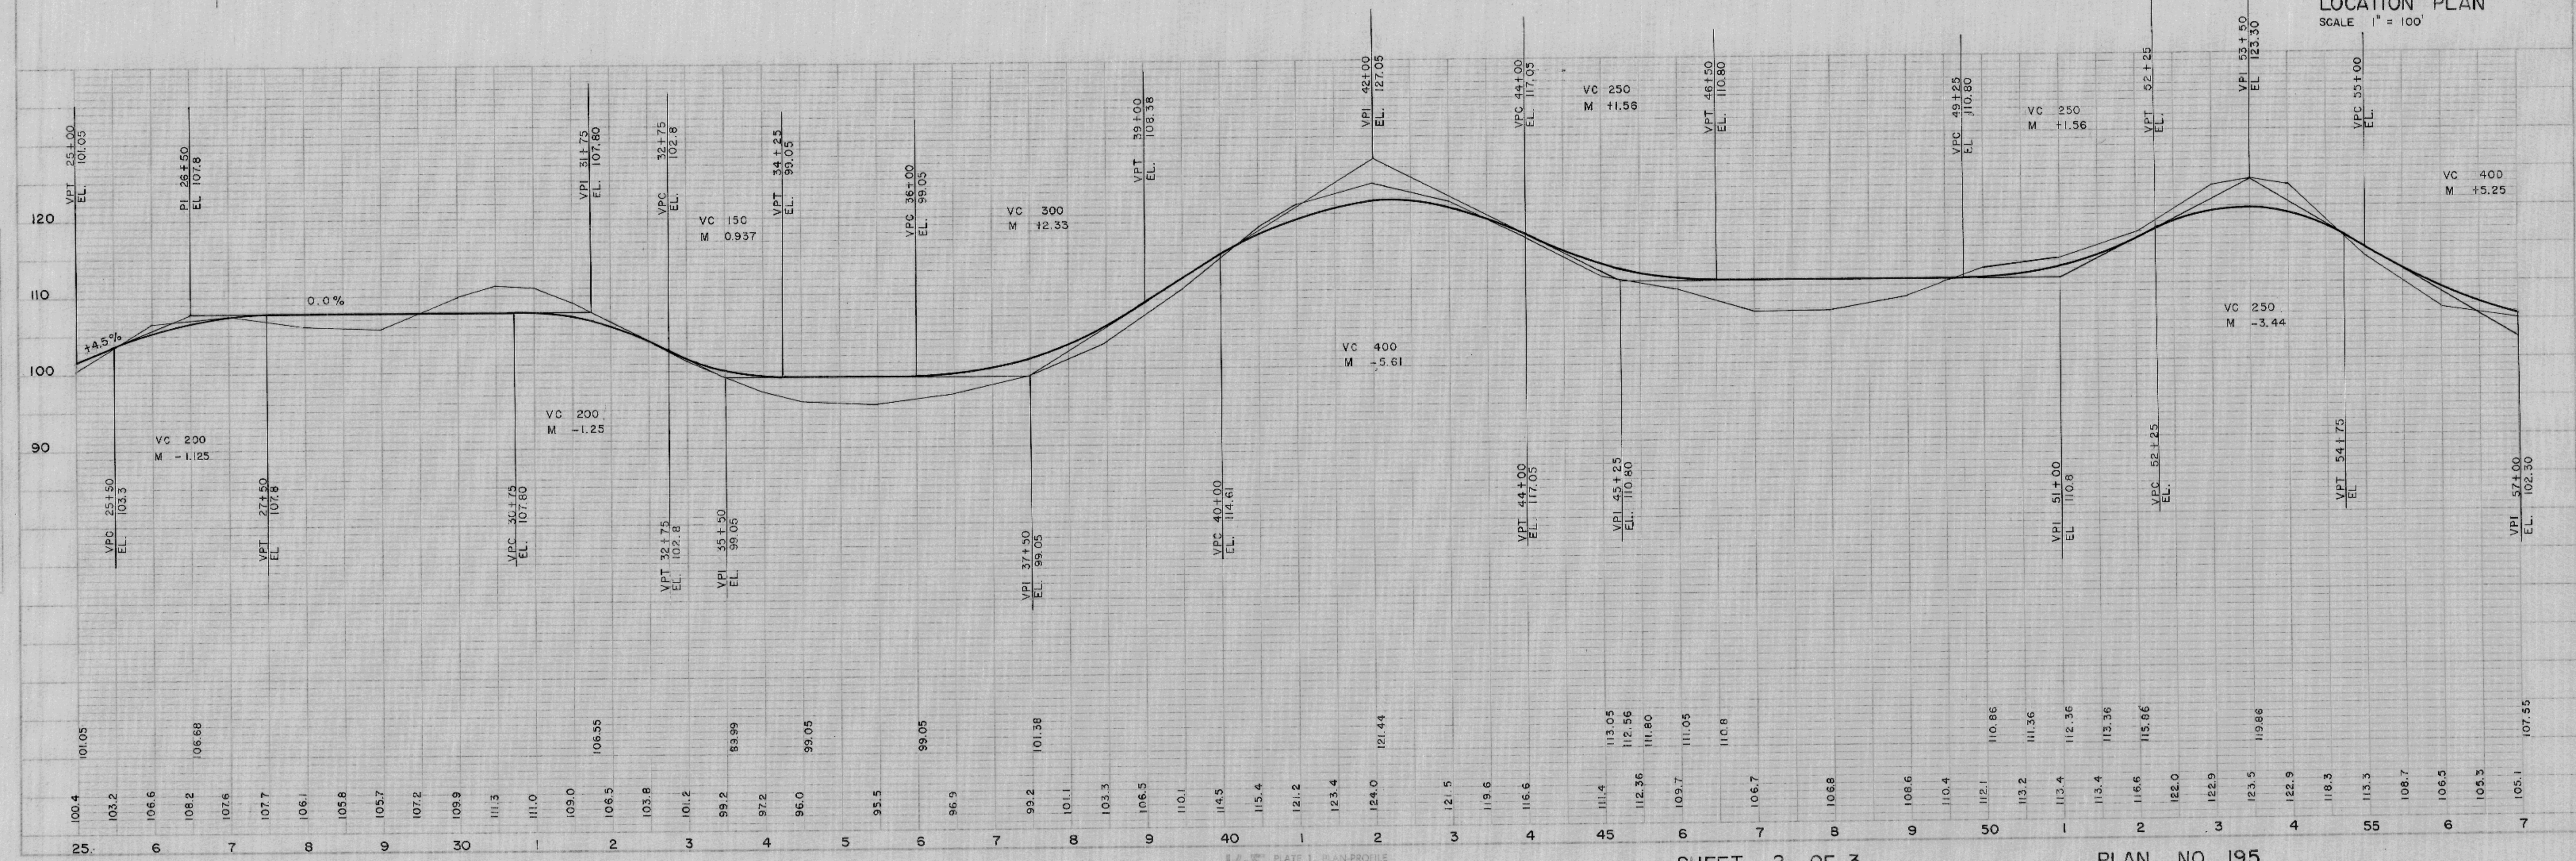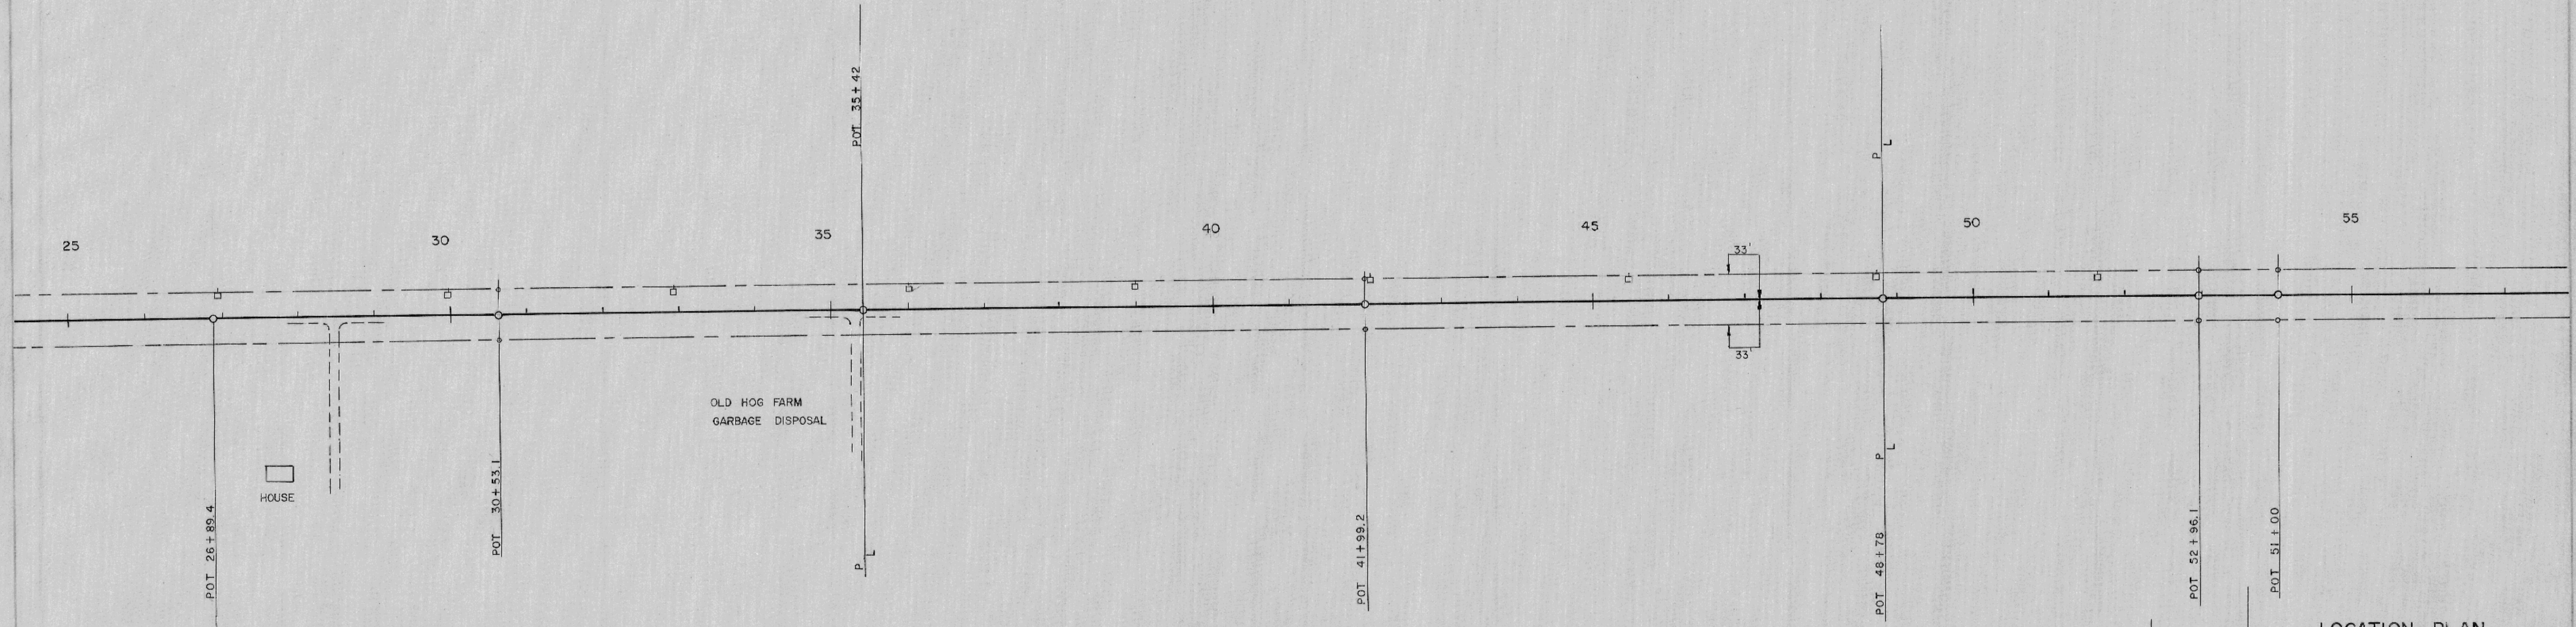

THOMAS RD TOWN OF ONALASKA

PLAN
 No. 145
 P.W.J.
 7.9.48
 7.20.48
 4.7.70

PROFILE
 No. 145
 7.9.48
 7.20.48

