



PLAN NO. 145  
F. N. RORPHY

PLAN NO. 146  
F. N. RORPHY

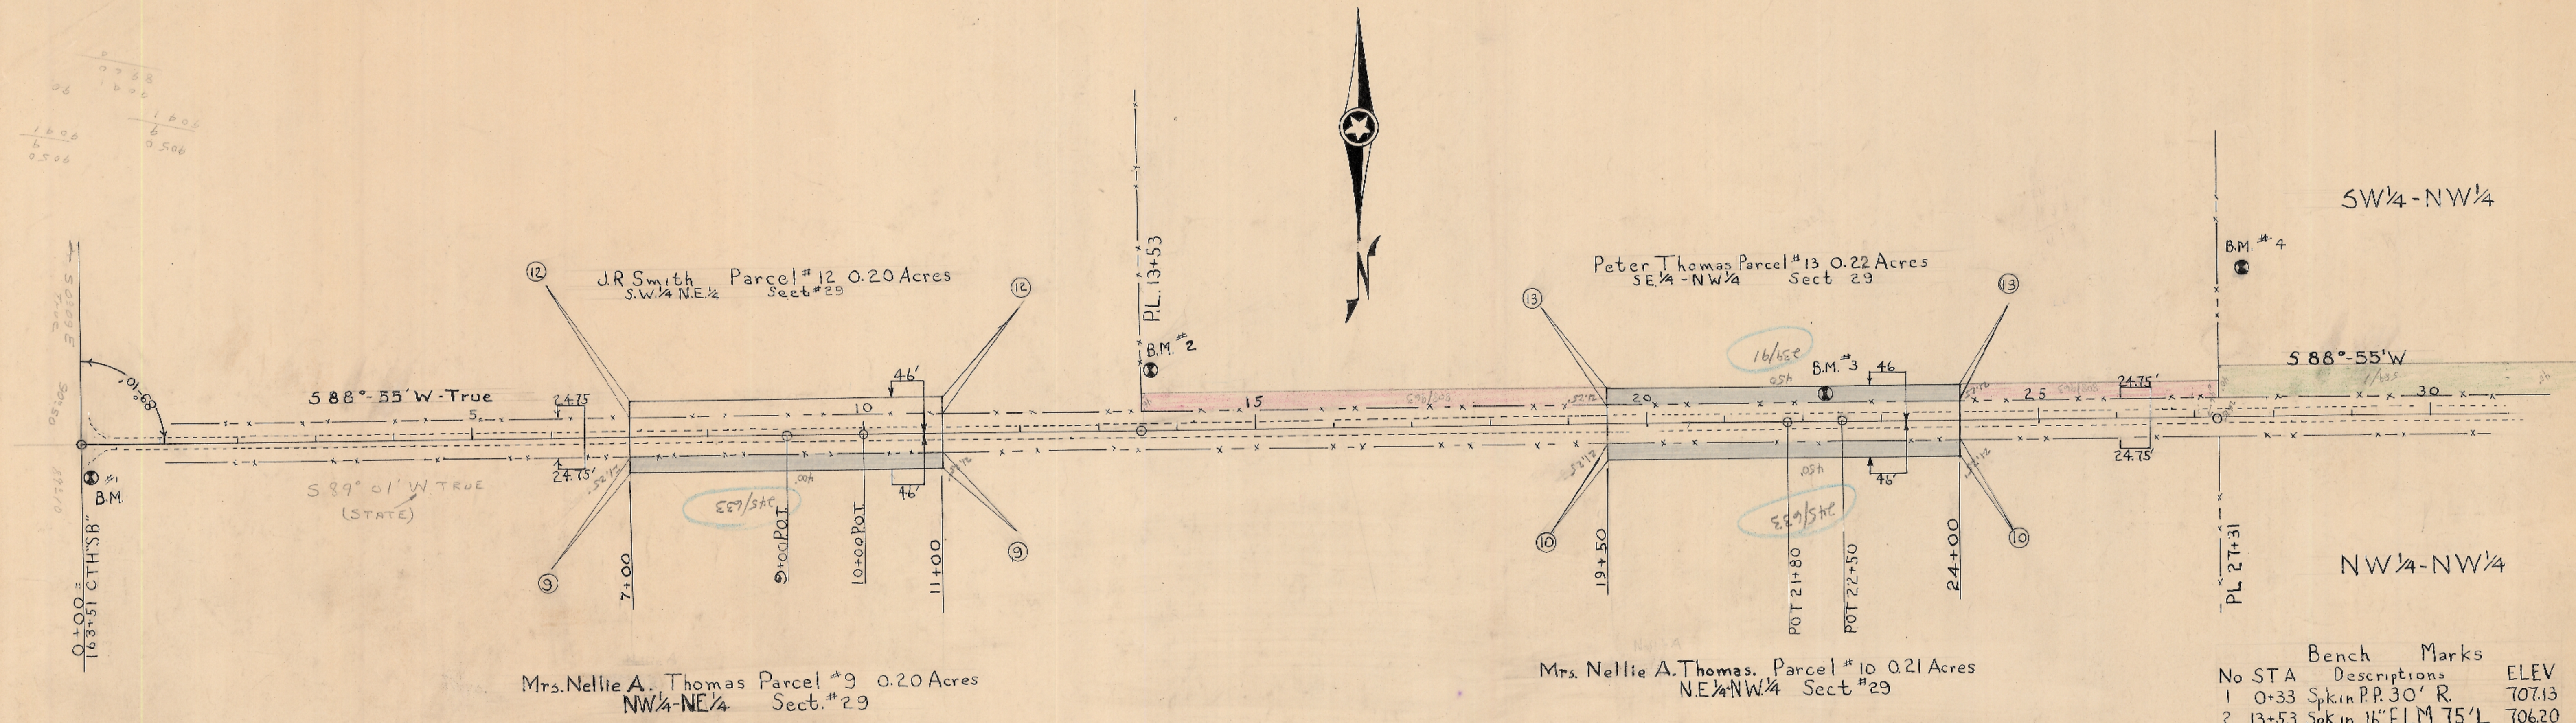


Bench Marks

No	STA	Descriptions	ELEV
1	0+33	Spk in P.P. 30' R.	707.13
2	13+53	Spk in 16" ELM 75' L	706.20
3	22+30	Spk in 8" Oak 25' L	729.74
4	27+50	Spk in 28" Oak 170 L	715.02

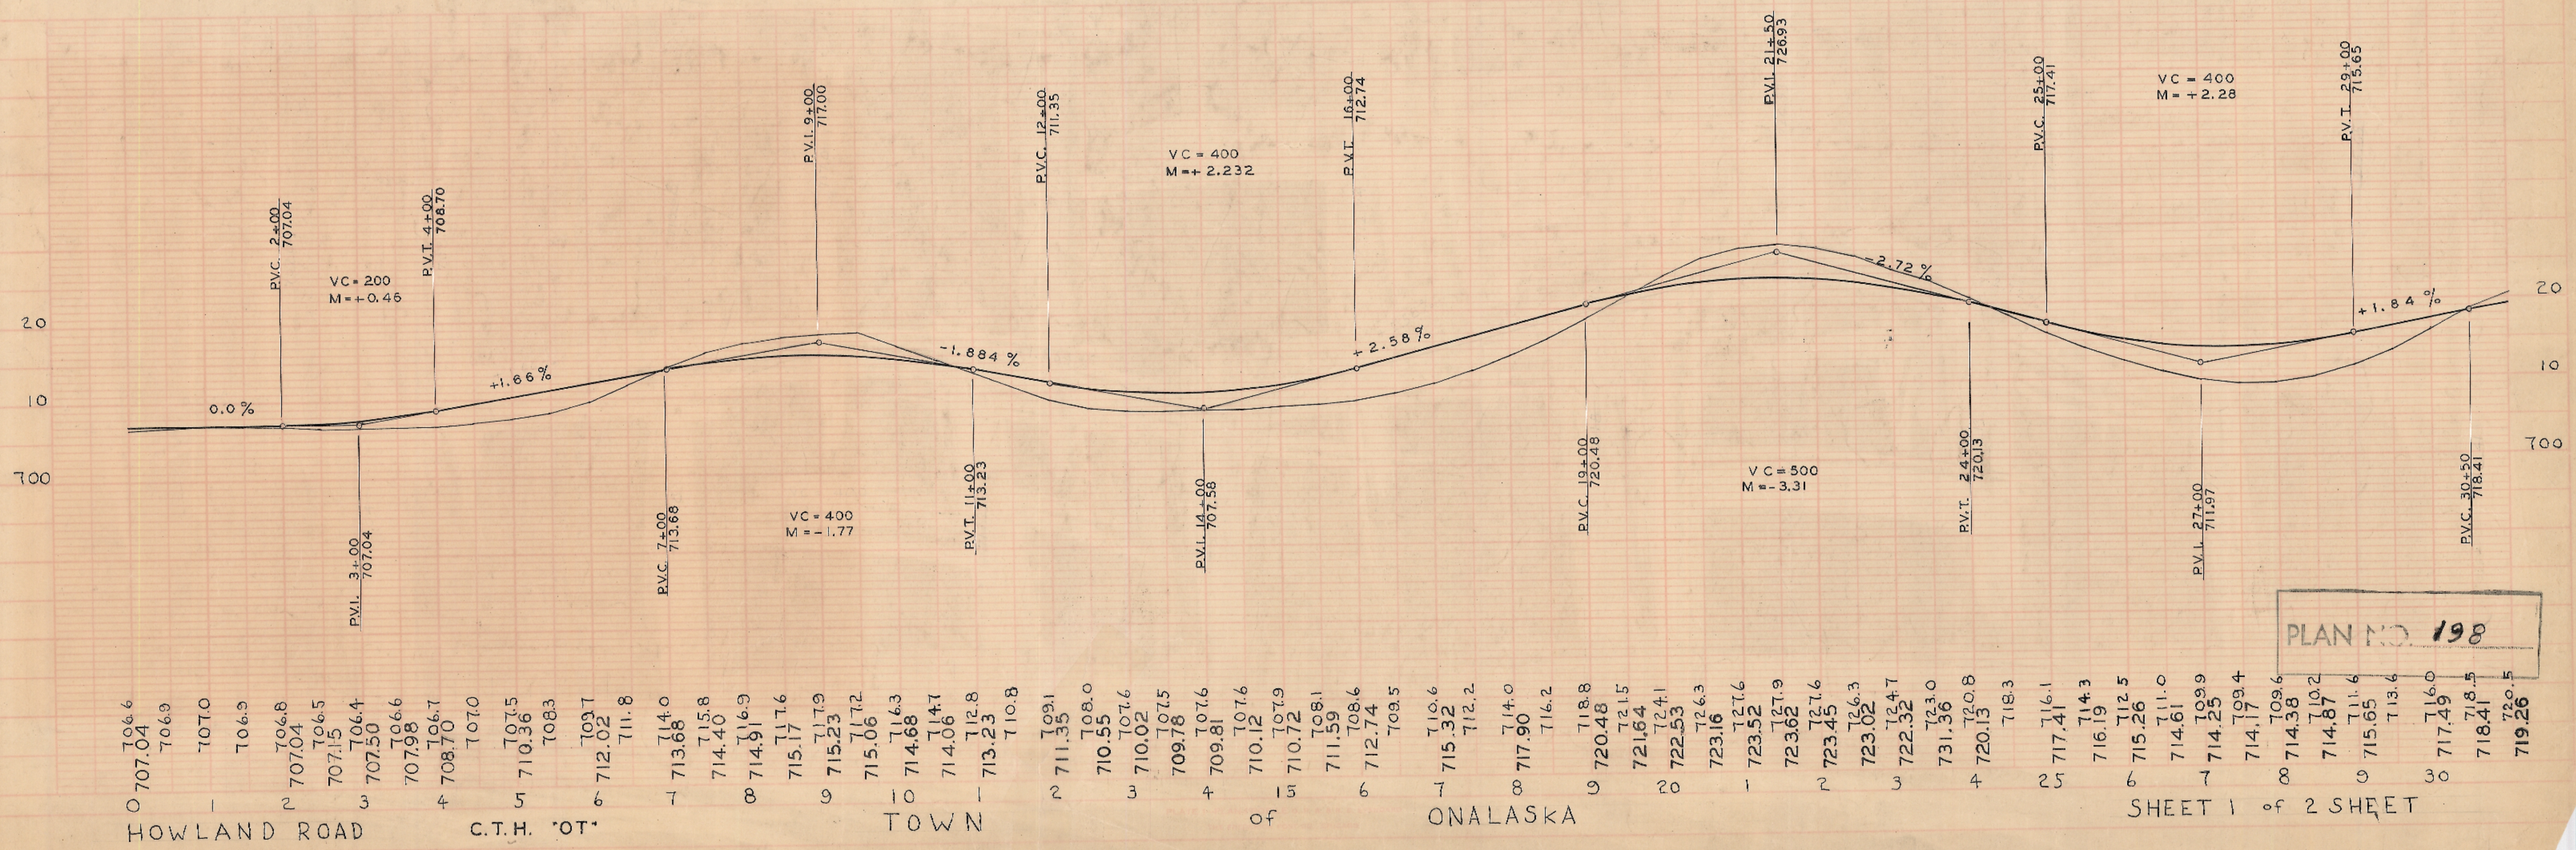

PLAN NO. 198

PLAN  
 F.S.M.  
 4-1-51  
 145

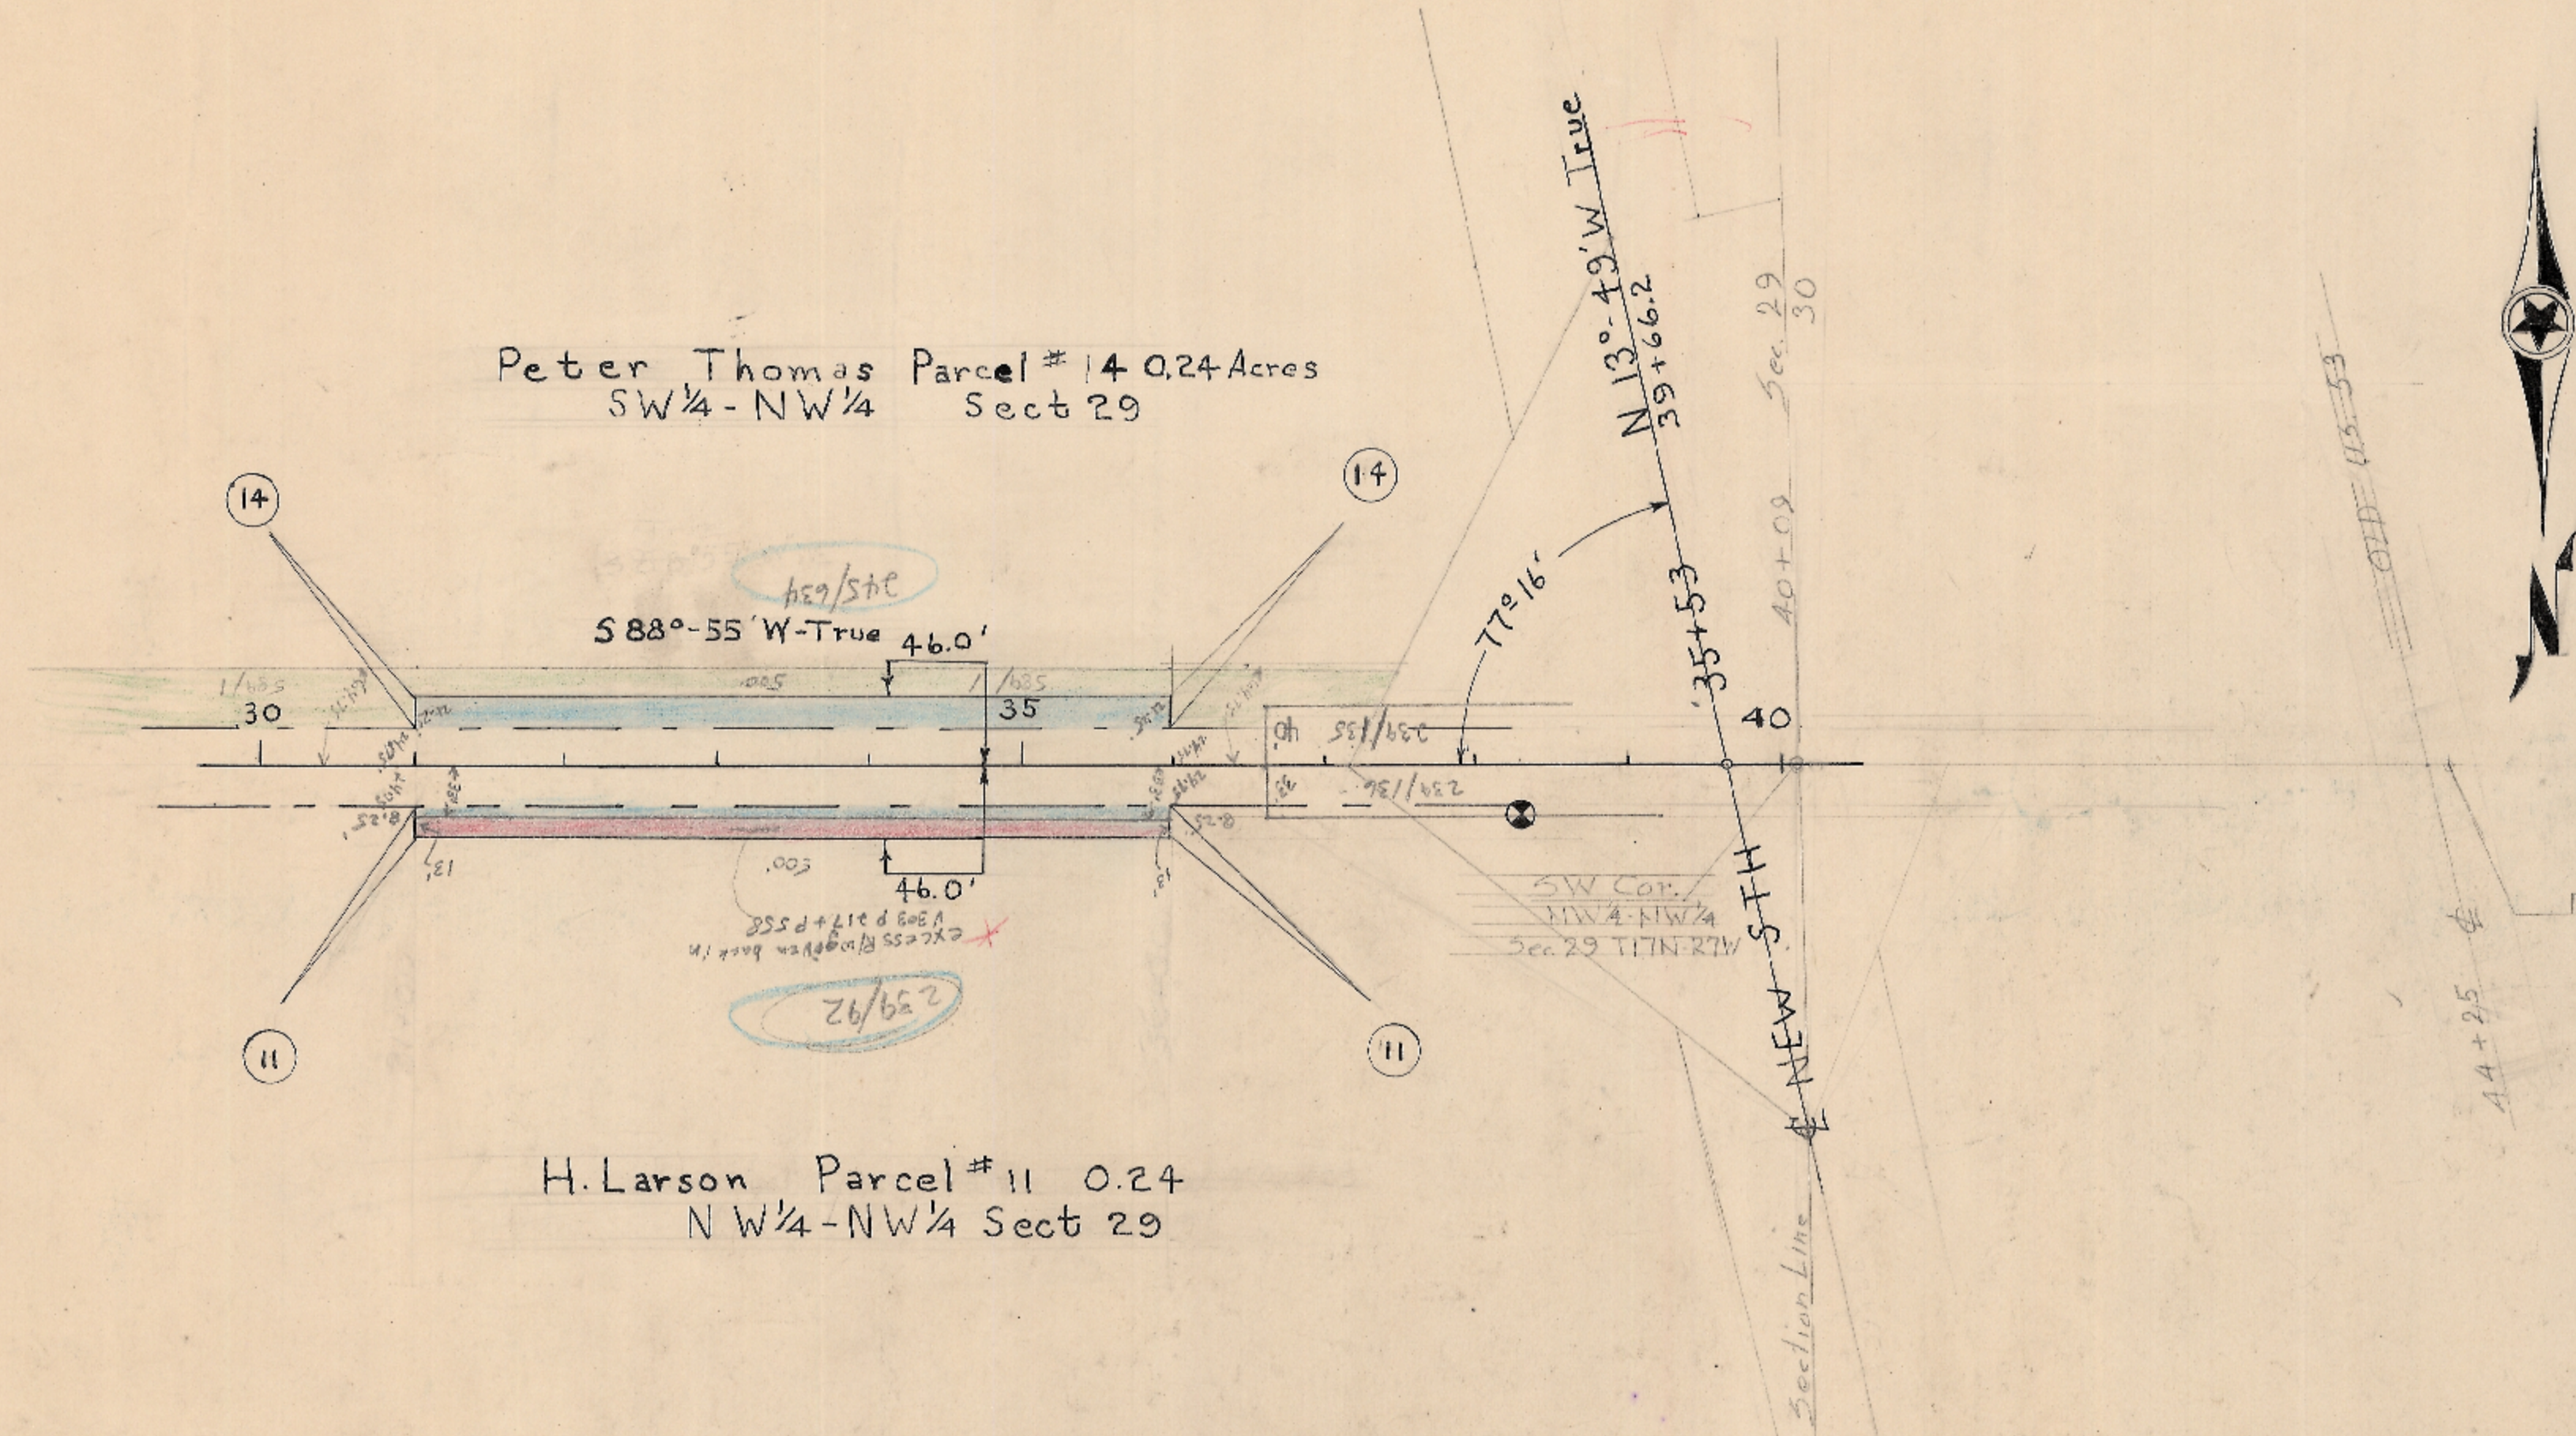

BENCHMARKS  
 NO STA Descriptions ELEV  
 5 38+30 Spk in PP #446 SHC BM 26' R. 717.60

PROFILE  
 F.S.M.  
 4-1-51  
 146

