


F.N.D.C.
6552
6552

148

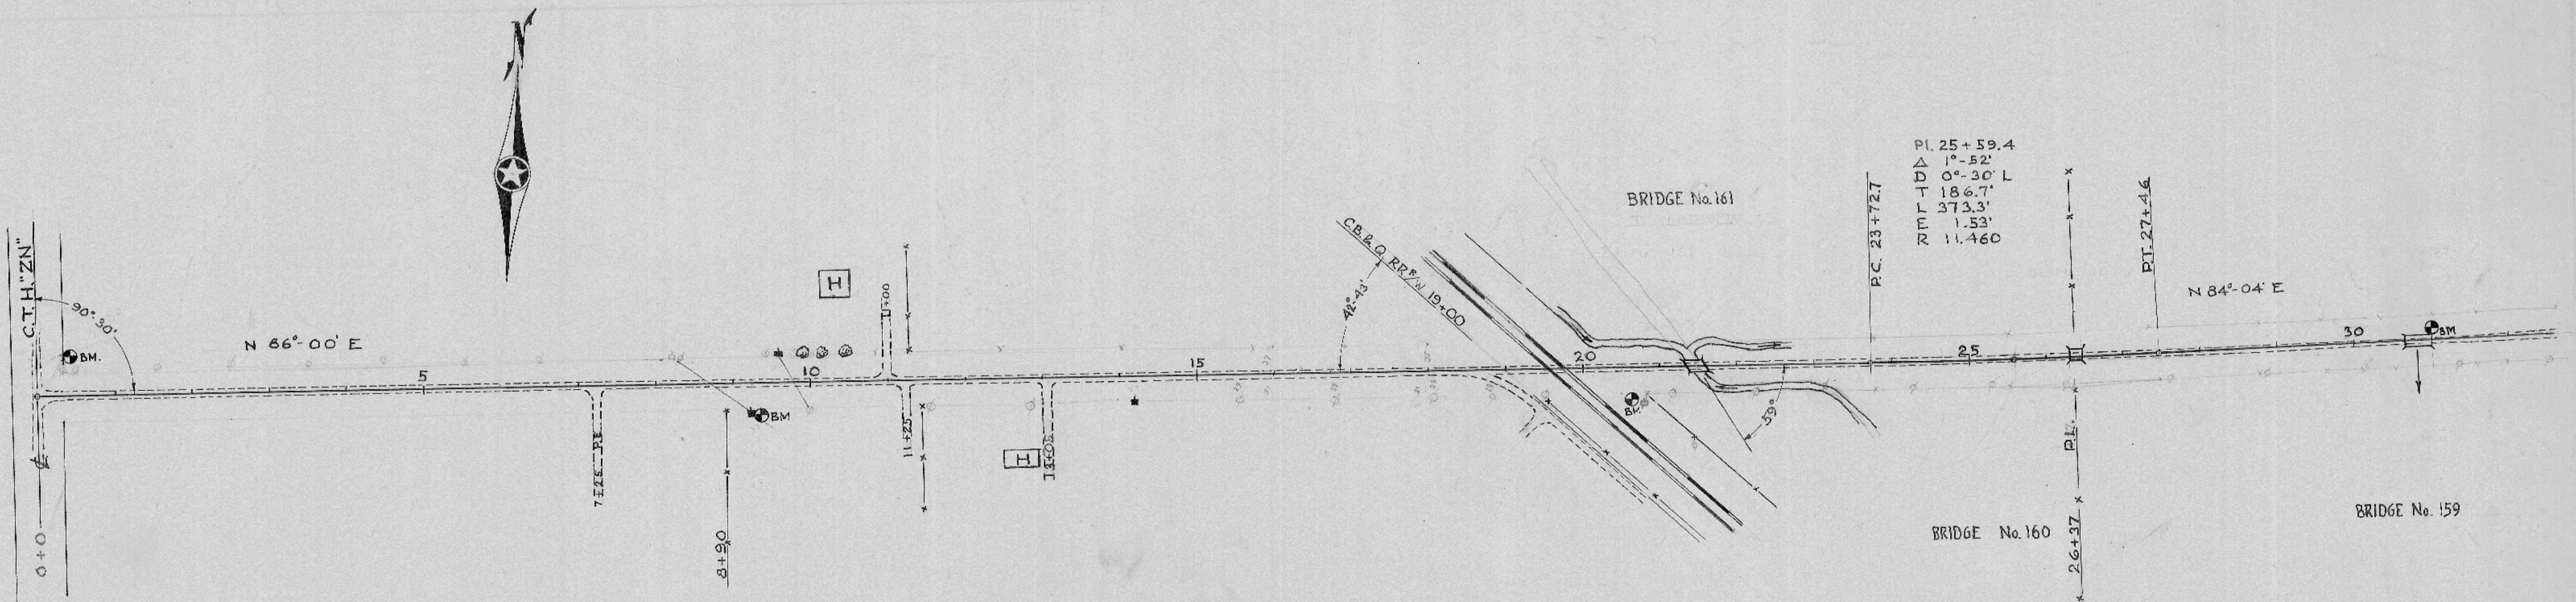

BENCH MARKS	
DESCRIPTION	ELEV.
SPIKE in T.P. 50' Lt. 0+32	667.18
" " PP. 33' Rt. 9+20	651.54
" " C.B.&Q. Tel. Pole 33' Rt. 20+50	650.91
UPPER END OF WING WALL NE. Corner of Bridge No. 159	647.10

F.N.D.C.
6552
6552

147



PLAN NO. 200

TOWN of ONALASKA

C.T.H. "ZN"


LA CROSSE COUNTY HIGHWAY DEPARTMENT

SHEET No. 1 of 2 SHEETS

6.52
6.22

F.N.D.
D.C.

146

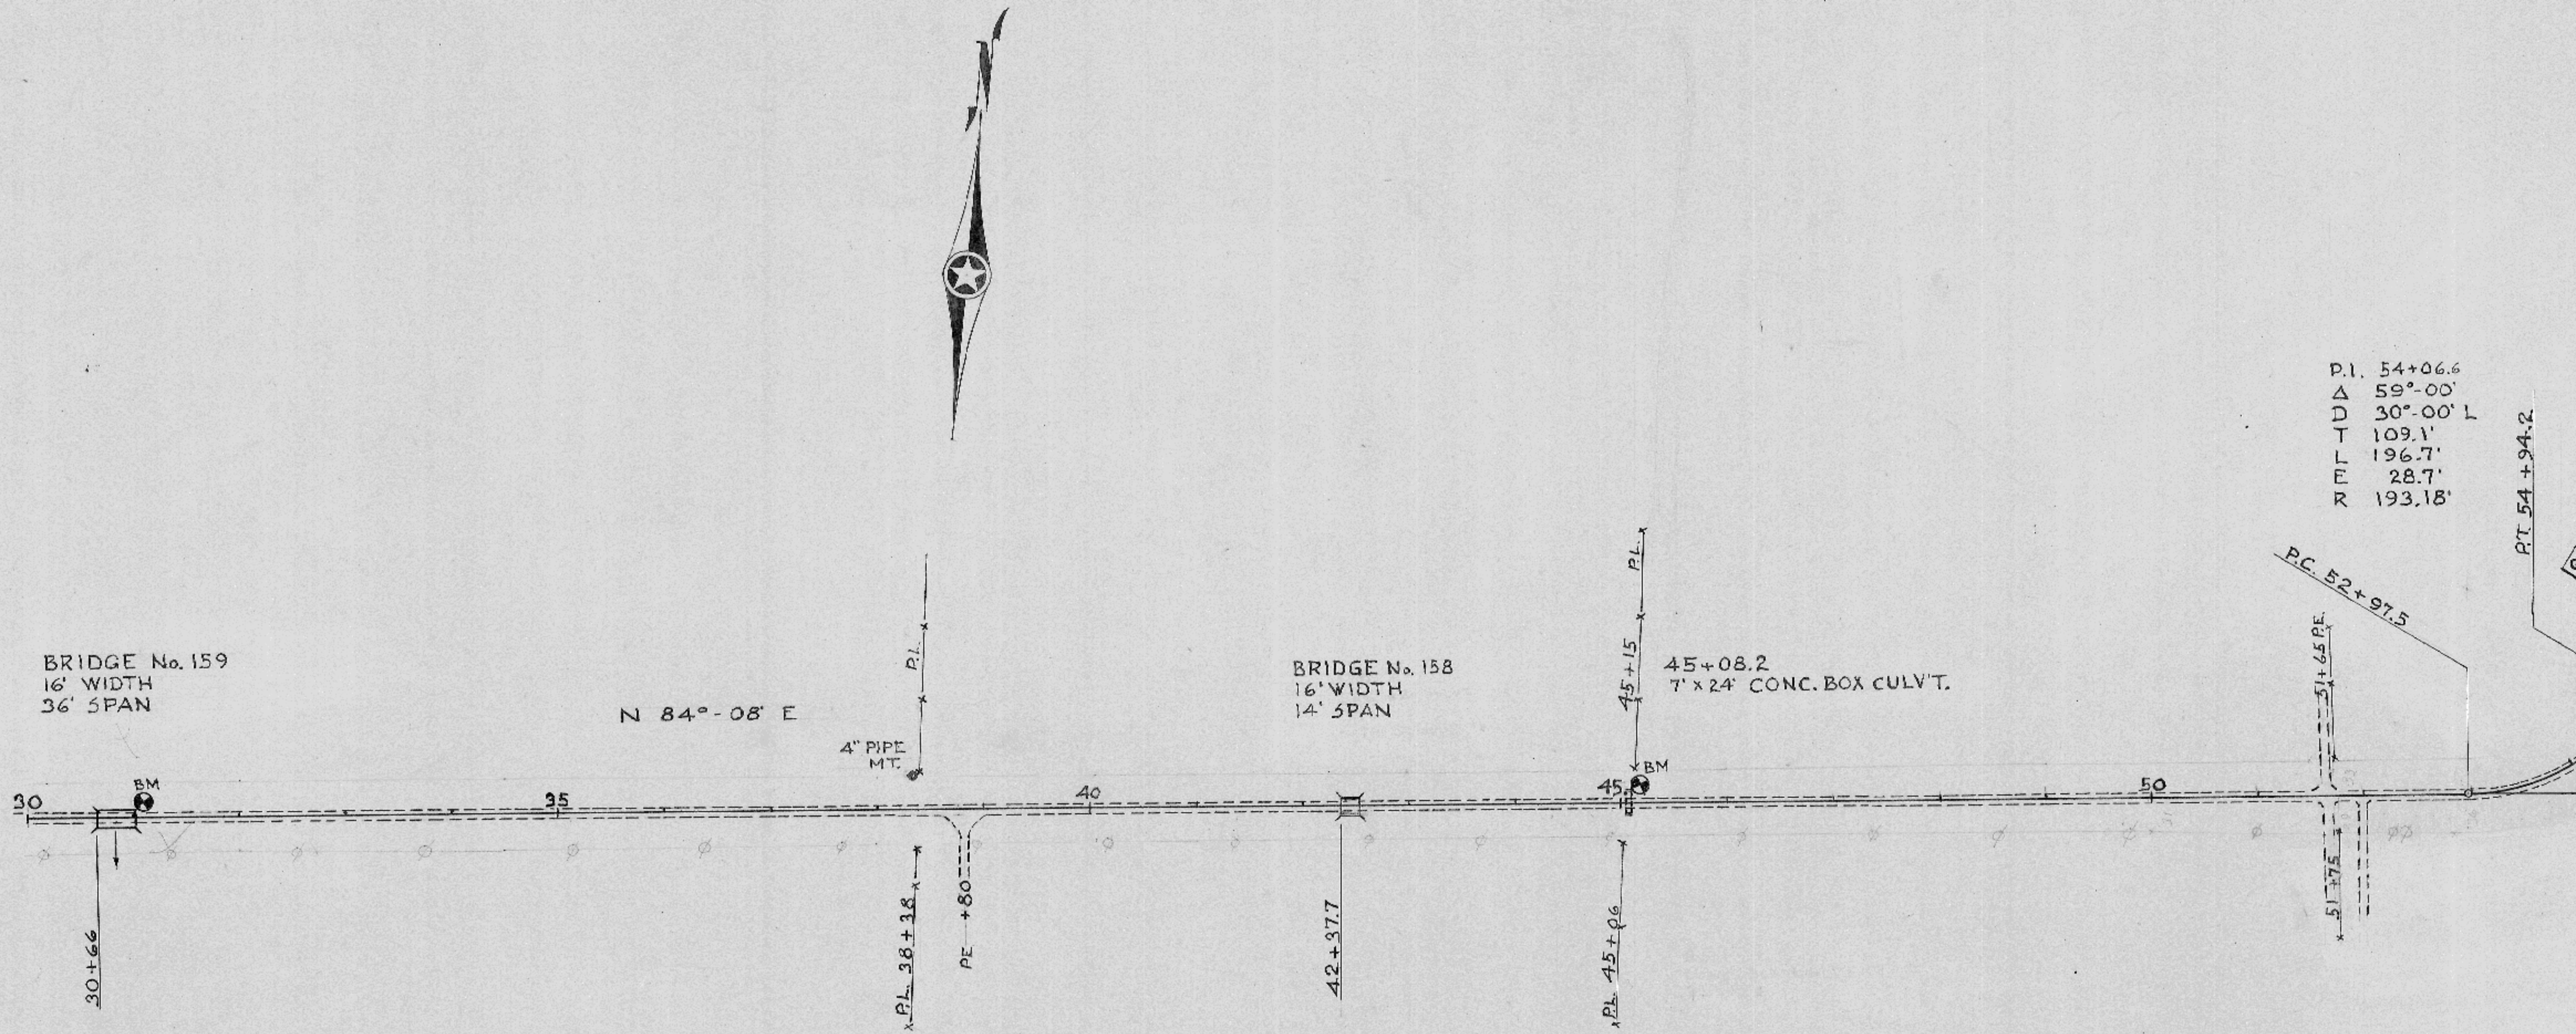

BENCH MARKS	
DESCRIPTION	ELEV.
UPPER END OF WING WALL NE CORNER BRIDGE No. 159	647.10
TOP NE CORNER WALL CONCRETE BRIDGE 45+15	649.22
SPIKE IN GUIDE POLE 29' LT. 57+28	653.02

6.9.52
6.11.52

F.N.D.
D.C.

147



30 646.16
 31 646.56
 32 646.70
 33 646.76
 34 646.36
 35 646.26
 36 646.26
 37 646.26
 38 646.46
 39 646.67
 40 647.17
 41 647.37
 42 647.57
 43 647.57
 44 647.37
 45 646.94
 46 646.84
 47 646.94
 48 643.66
 49 646.74
 50 646.34
 51 646.37
 52 646.17
 53 646.37
 54 646.57
 55 646.77
 56 646.67
 57 646.97
 58 647.17
 59 647.64
 60 648.74
 61 649.84
 62 651.04
 63 651.74
 64 651.94
 65 652.02
 66 652.44
 67 653.84
 68 653.79