

B.P.R. DIVISION	PROJECT	SHEET NUMBER	TOTAL SHEETS
5N	C. TR "OT"	1	1


J. S. MURPHY
D. C.

148

3/18/56


D. C.

150

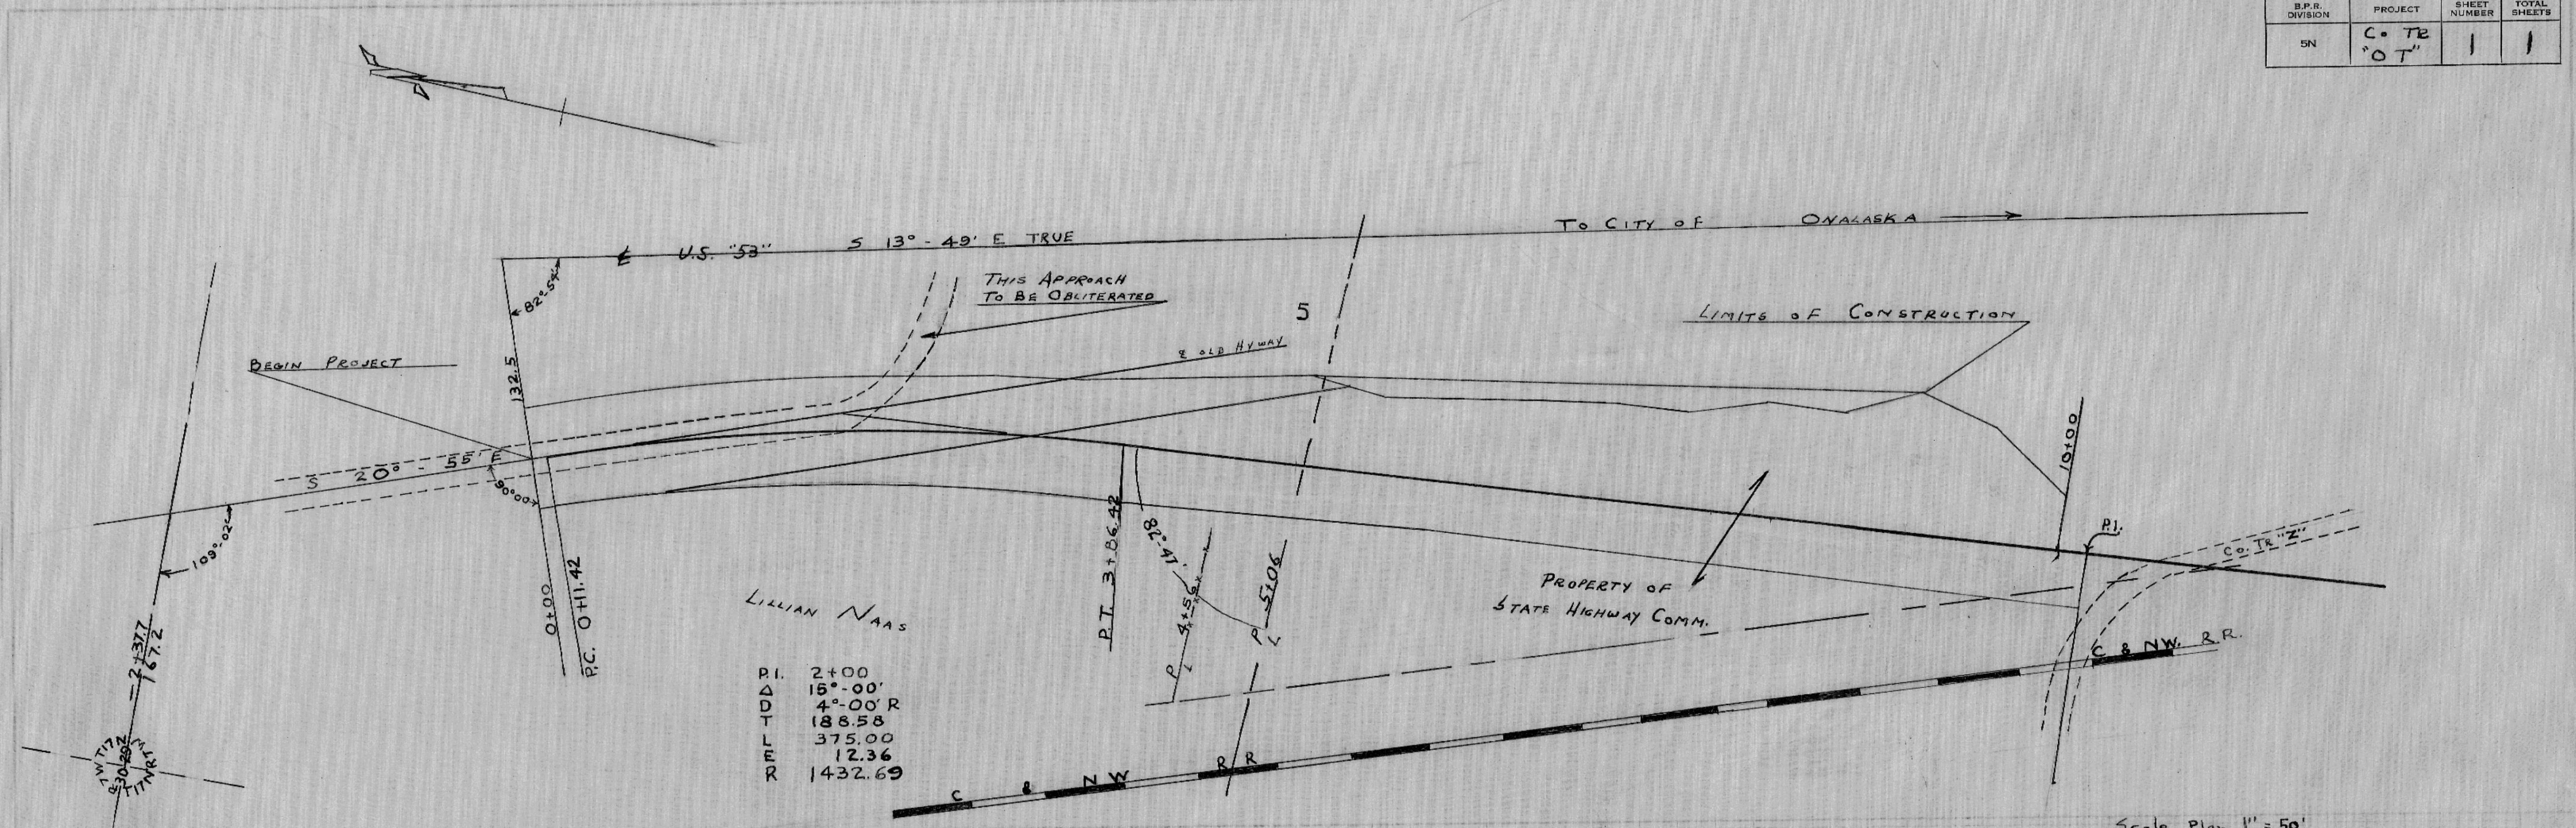

LILLIAN NAAS

PI.	2+00
DD	15°-00'
DT	4°-00' R
LF	188.58
FR	375.00
LR	12.36
RR	1432.69

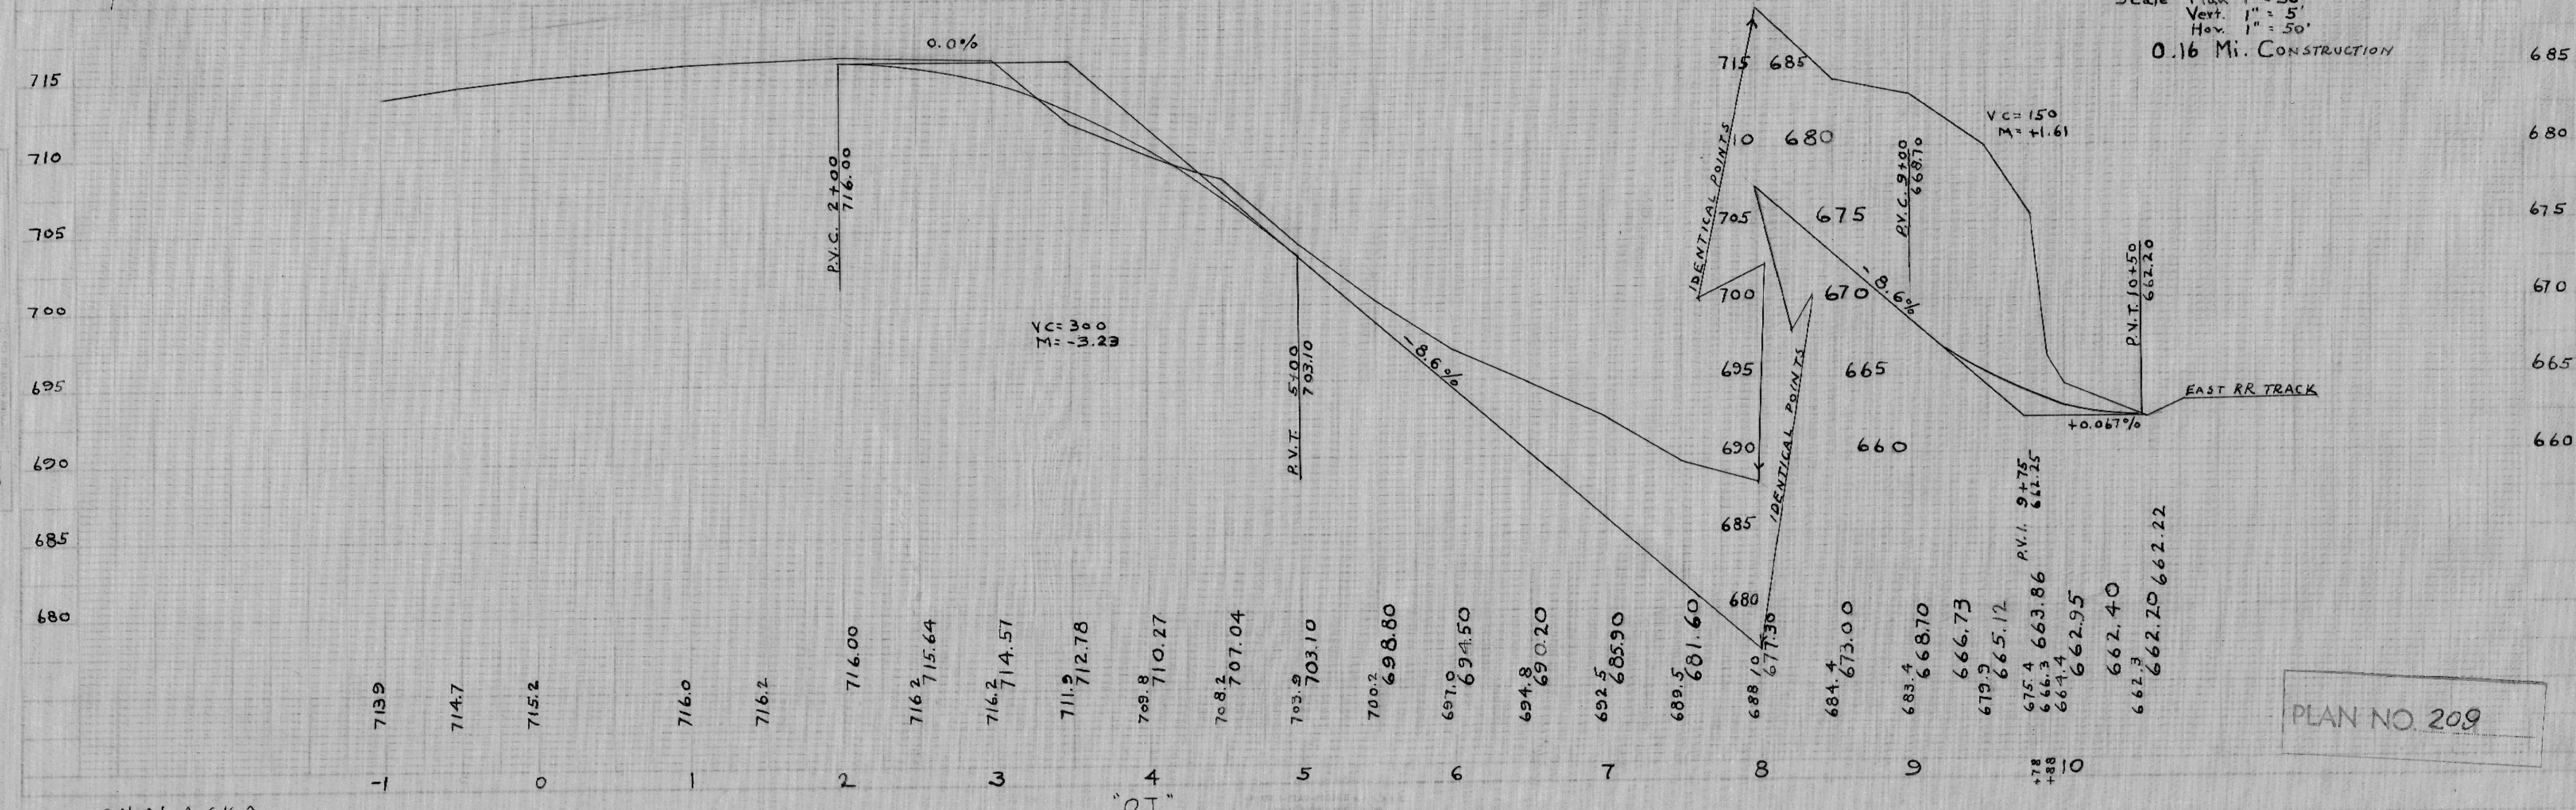

Scale Plan 1" = 50'
Vert. 1" = 5'
Hor. 1" = 50'
0.16 Mi. CONSTRUCTION

PLAN NO 209