


PLAN
 DATE 5-2-54
 DRAWN BY J.S.M.
 CHECKED BY R.E.B.
 NO. 152


PROFILE
 DATE 5-5-53
 DRAWN BY J.S.M.
 CHECKED BY R.E.B.
 NO. 152

SW 1/4-SE 1/4
 SEC. 32, T17N, R7W

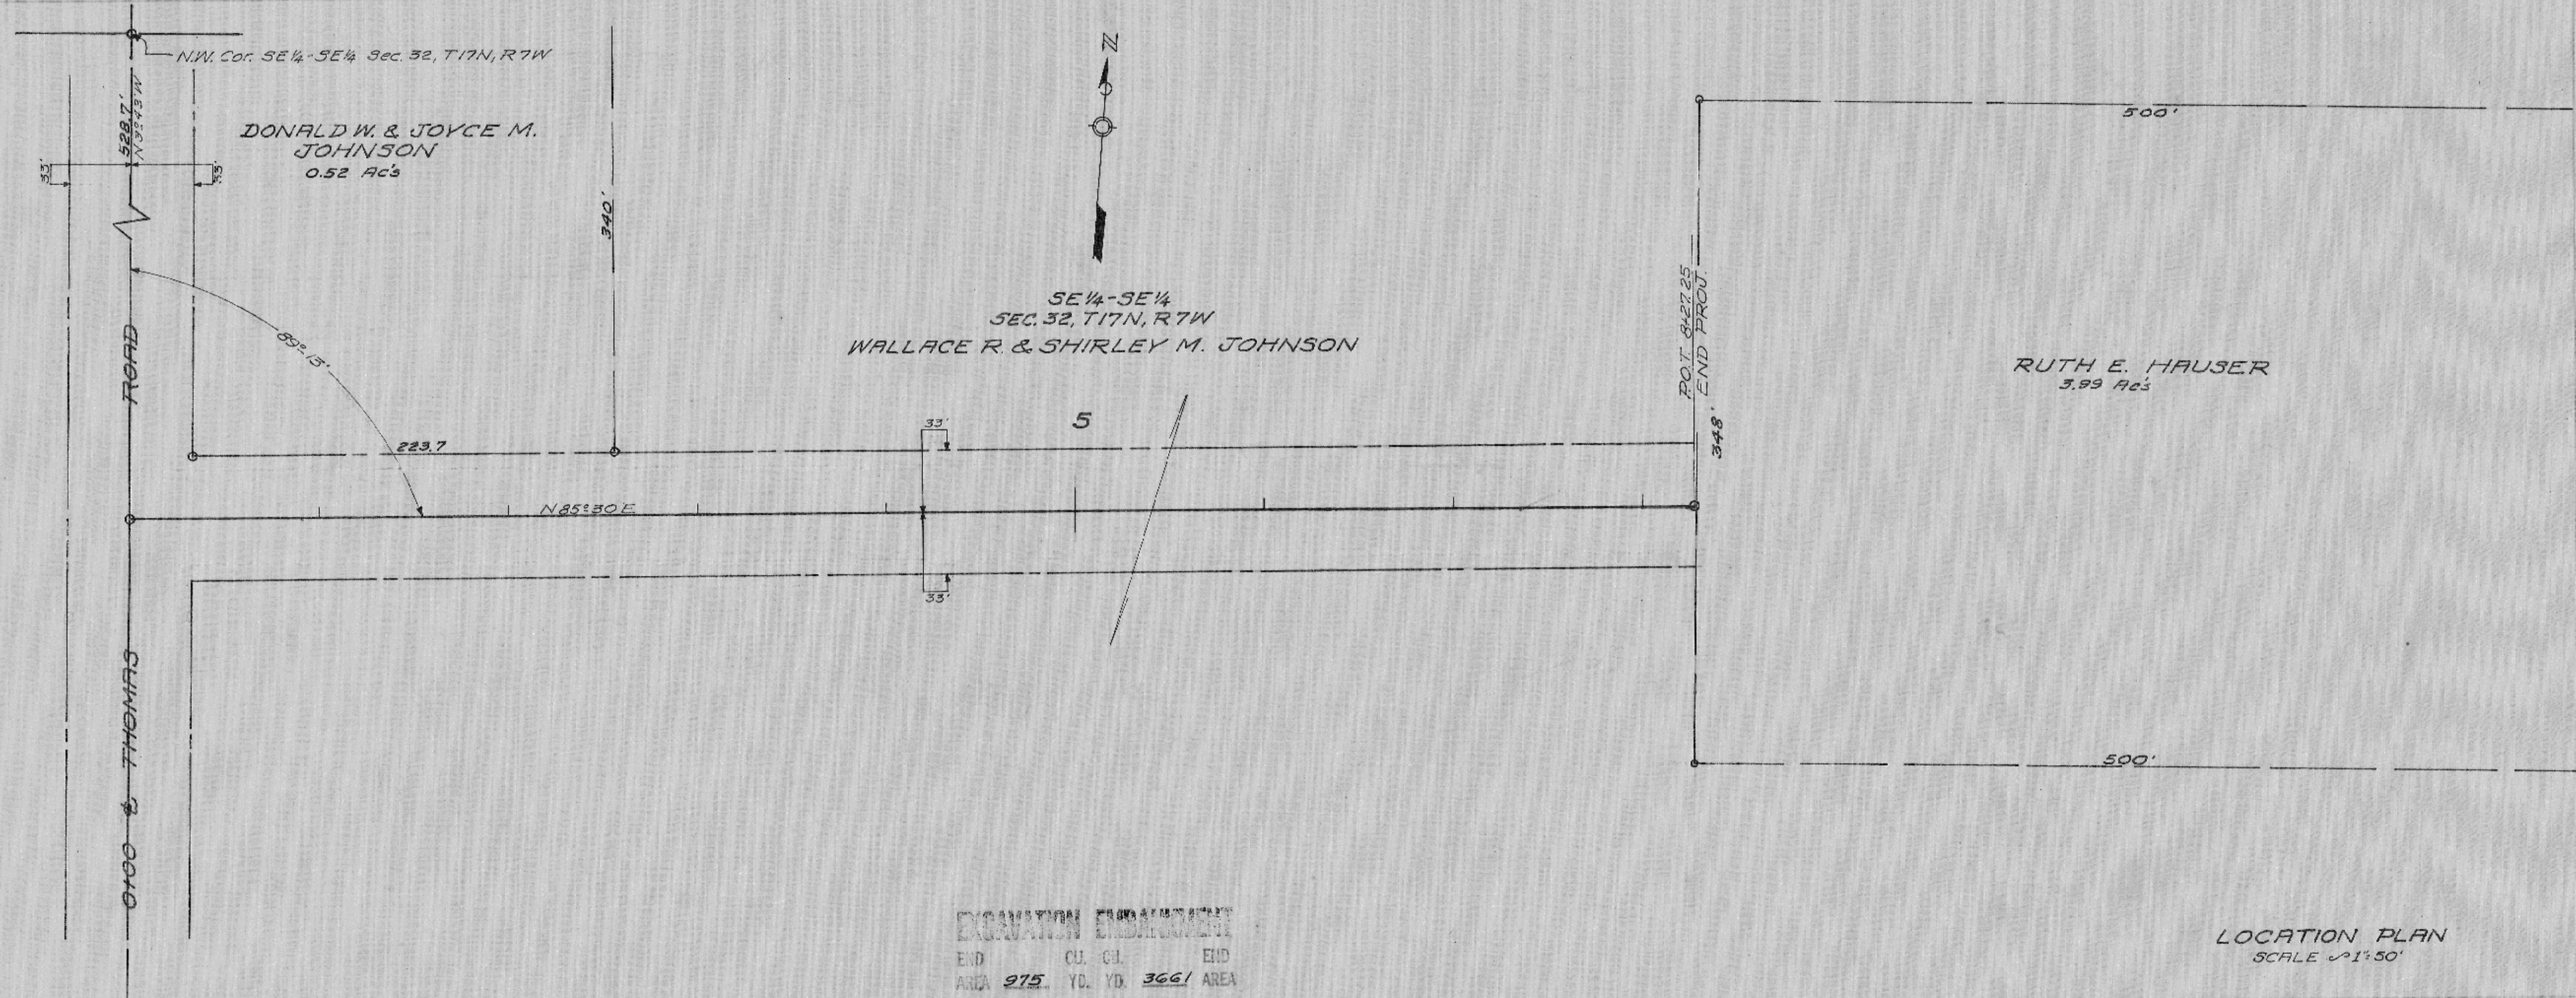

EXCAVATION EMBANKMENT
 END C.U. G.U. END
 AREA 975 YD. YD. 3661 AREA

LOCATION PLAN
 SCALE 1"=50'

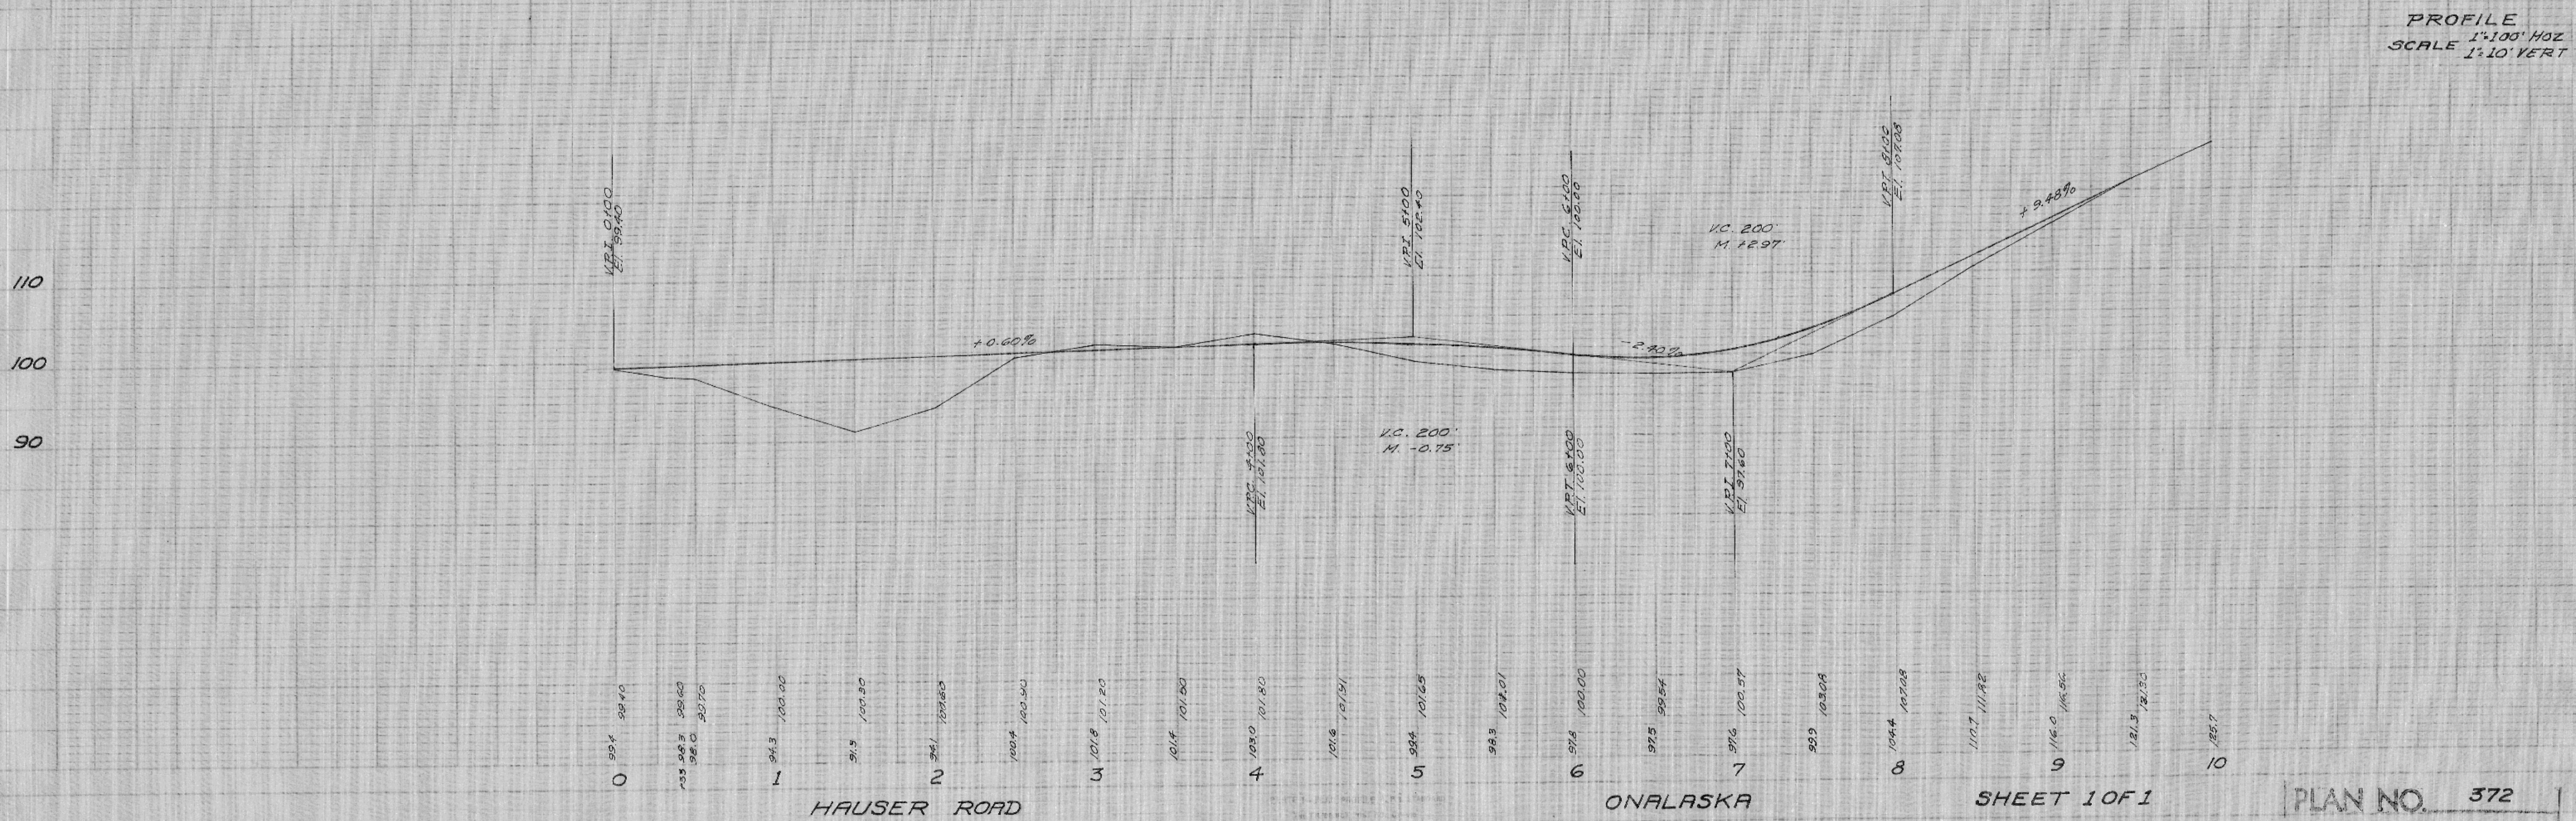

PROFILE
 SCALE 1"=100' HORIZ
 1"=10' VERT

HAUSER ROAD

ONALASKA

SHEET 1 OF 1

PLAN NO. 372