


DATE 9/2/63  
 BY JSM  
 CHECKED REB  
 5/19/63

PROFILE  
 DRAWN BY JSM  
 CHECKED BY REB  
 DATE 9/2/63


PETER & GRACE THOMAS  
 NW 1/4 - NE 1/4  
 SEC. 29, T17N, R7W

P.I. 163.151  
 Δ 22°20'  
 D 8°00' L  
 T 141.50'  
 L 277.17'  
 E 13.82'

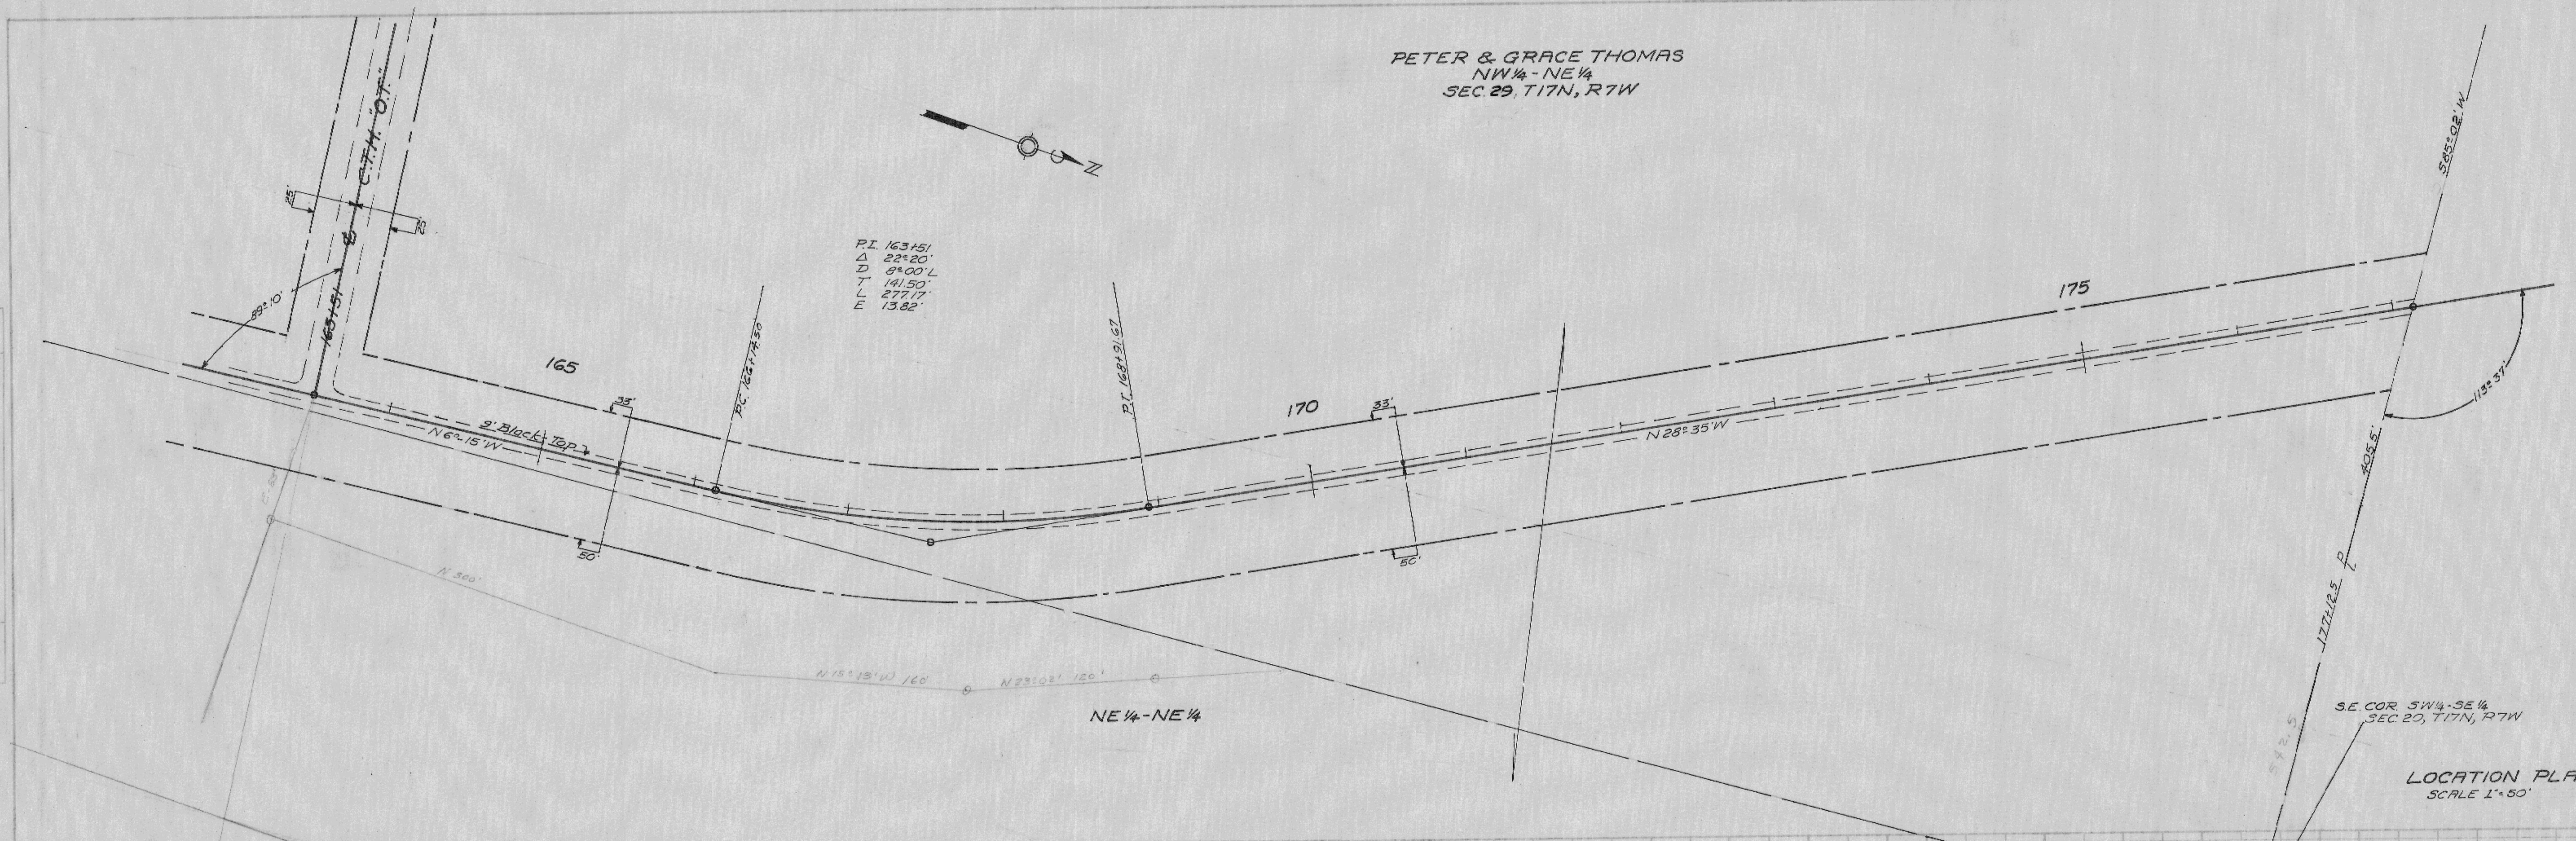

LOCATION PLAN  
 SCALE 1"=50'

PROFILE  
 Scale 1"=20' Vert.  
 Scale 1"=10' Horiz.

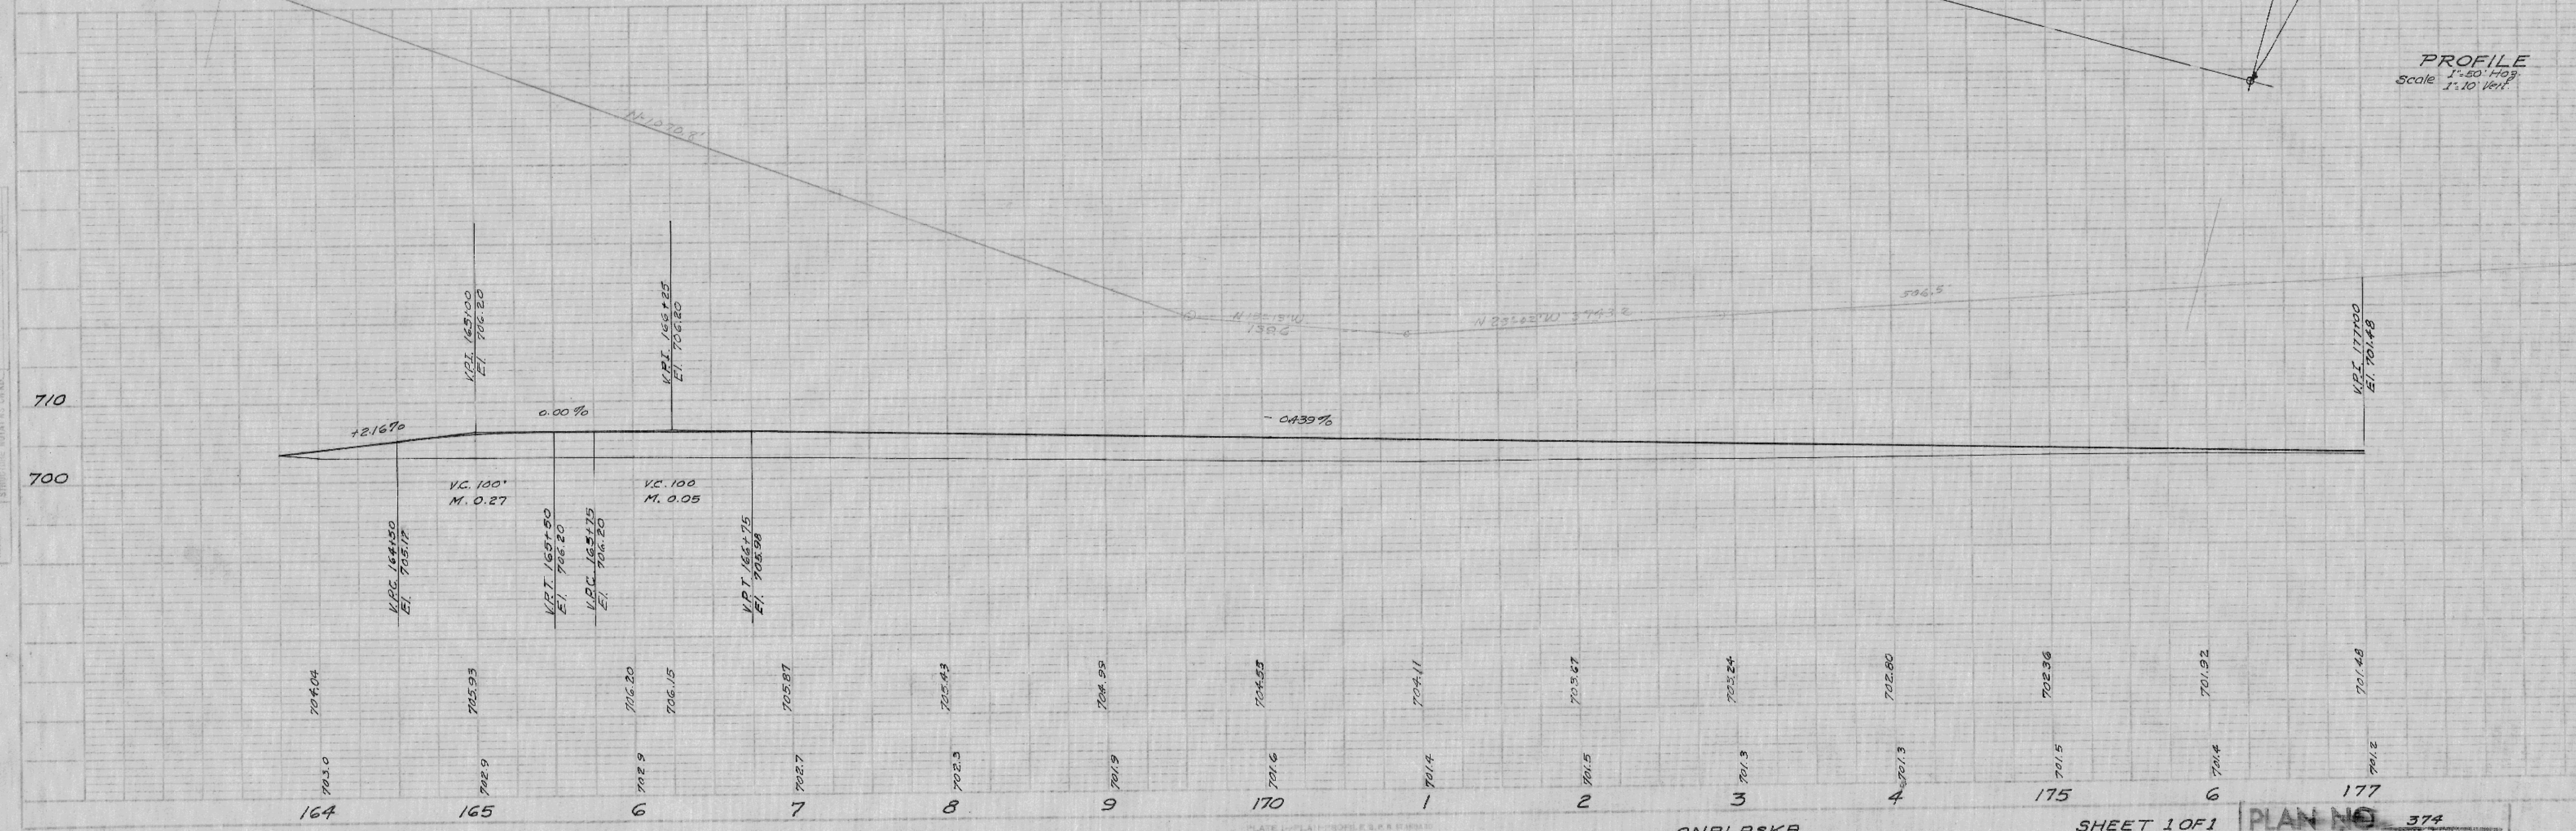

C.T.H. "SN"

ONALASKA

SHEET 1 OF 1

PLAN NO 374